



2 EAST ELEVATION
 1 : 100

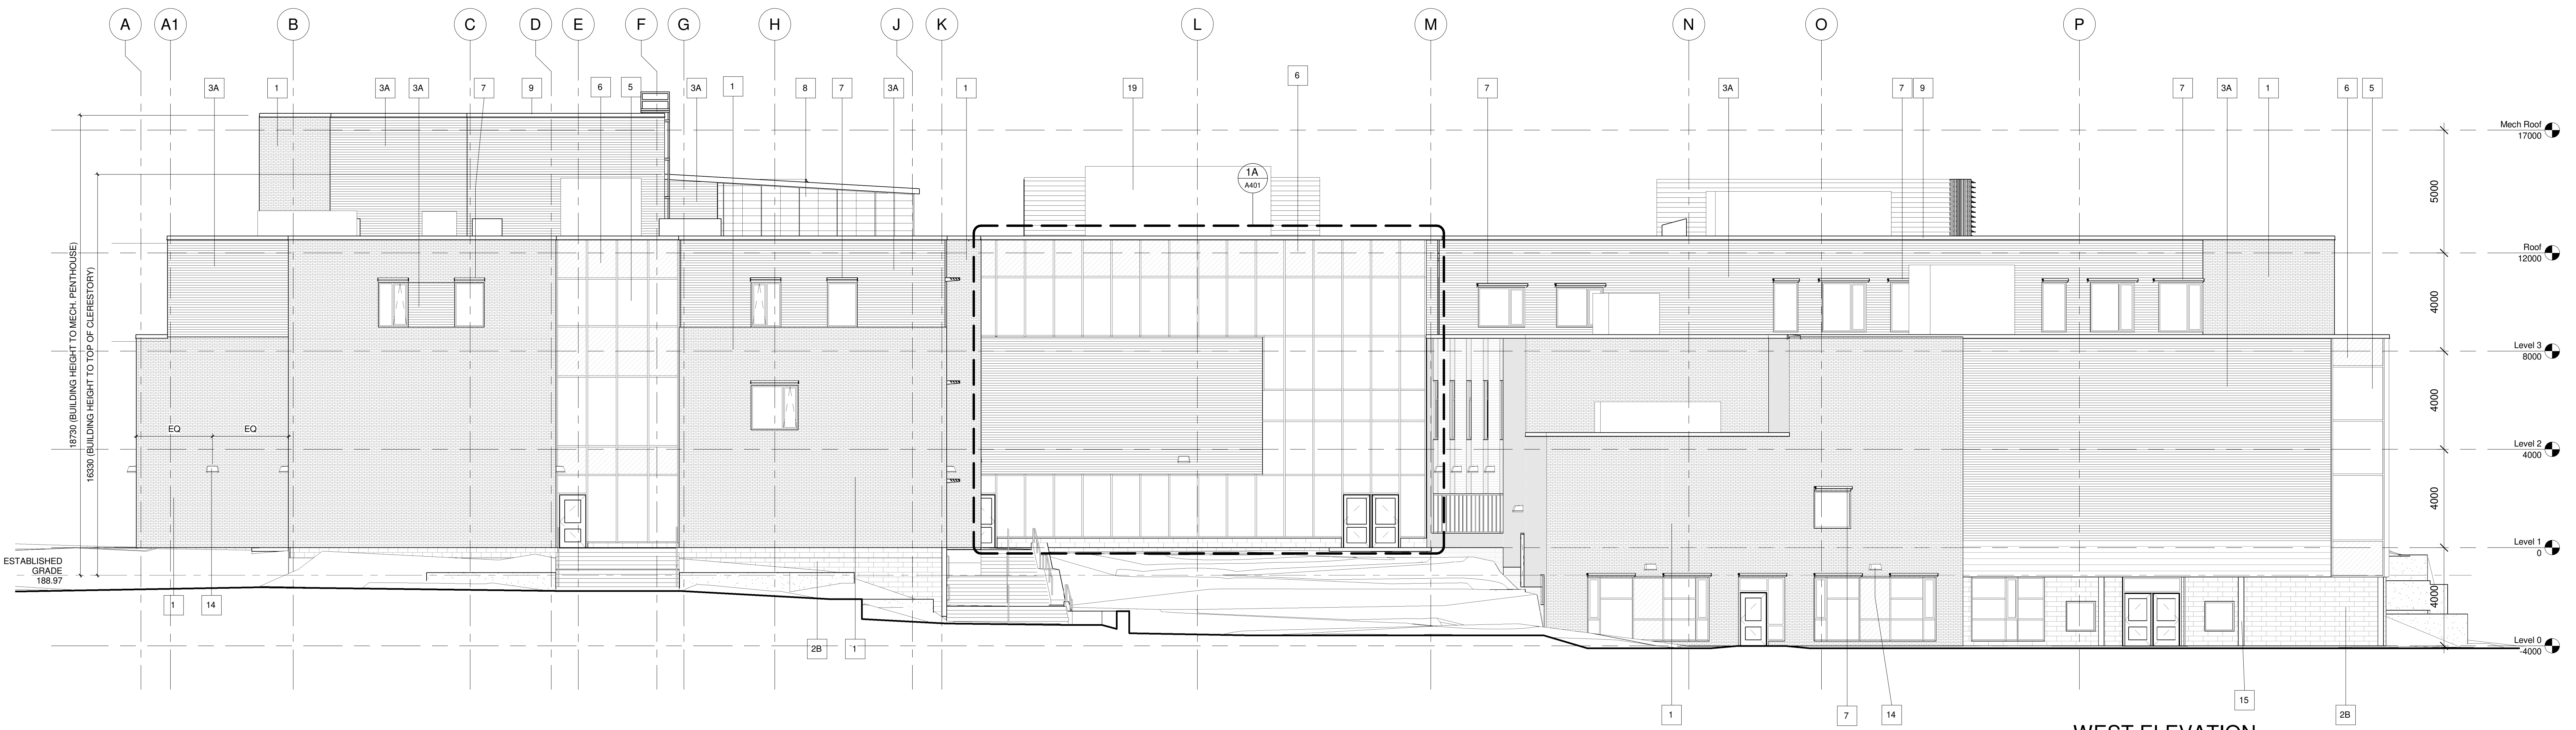


1 WEST ELEVATION
 1 : 100

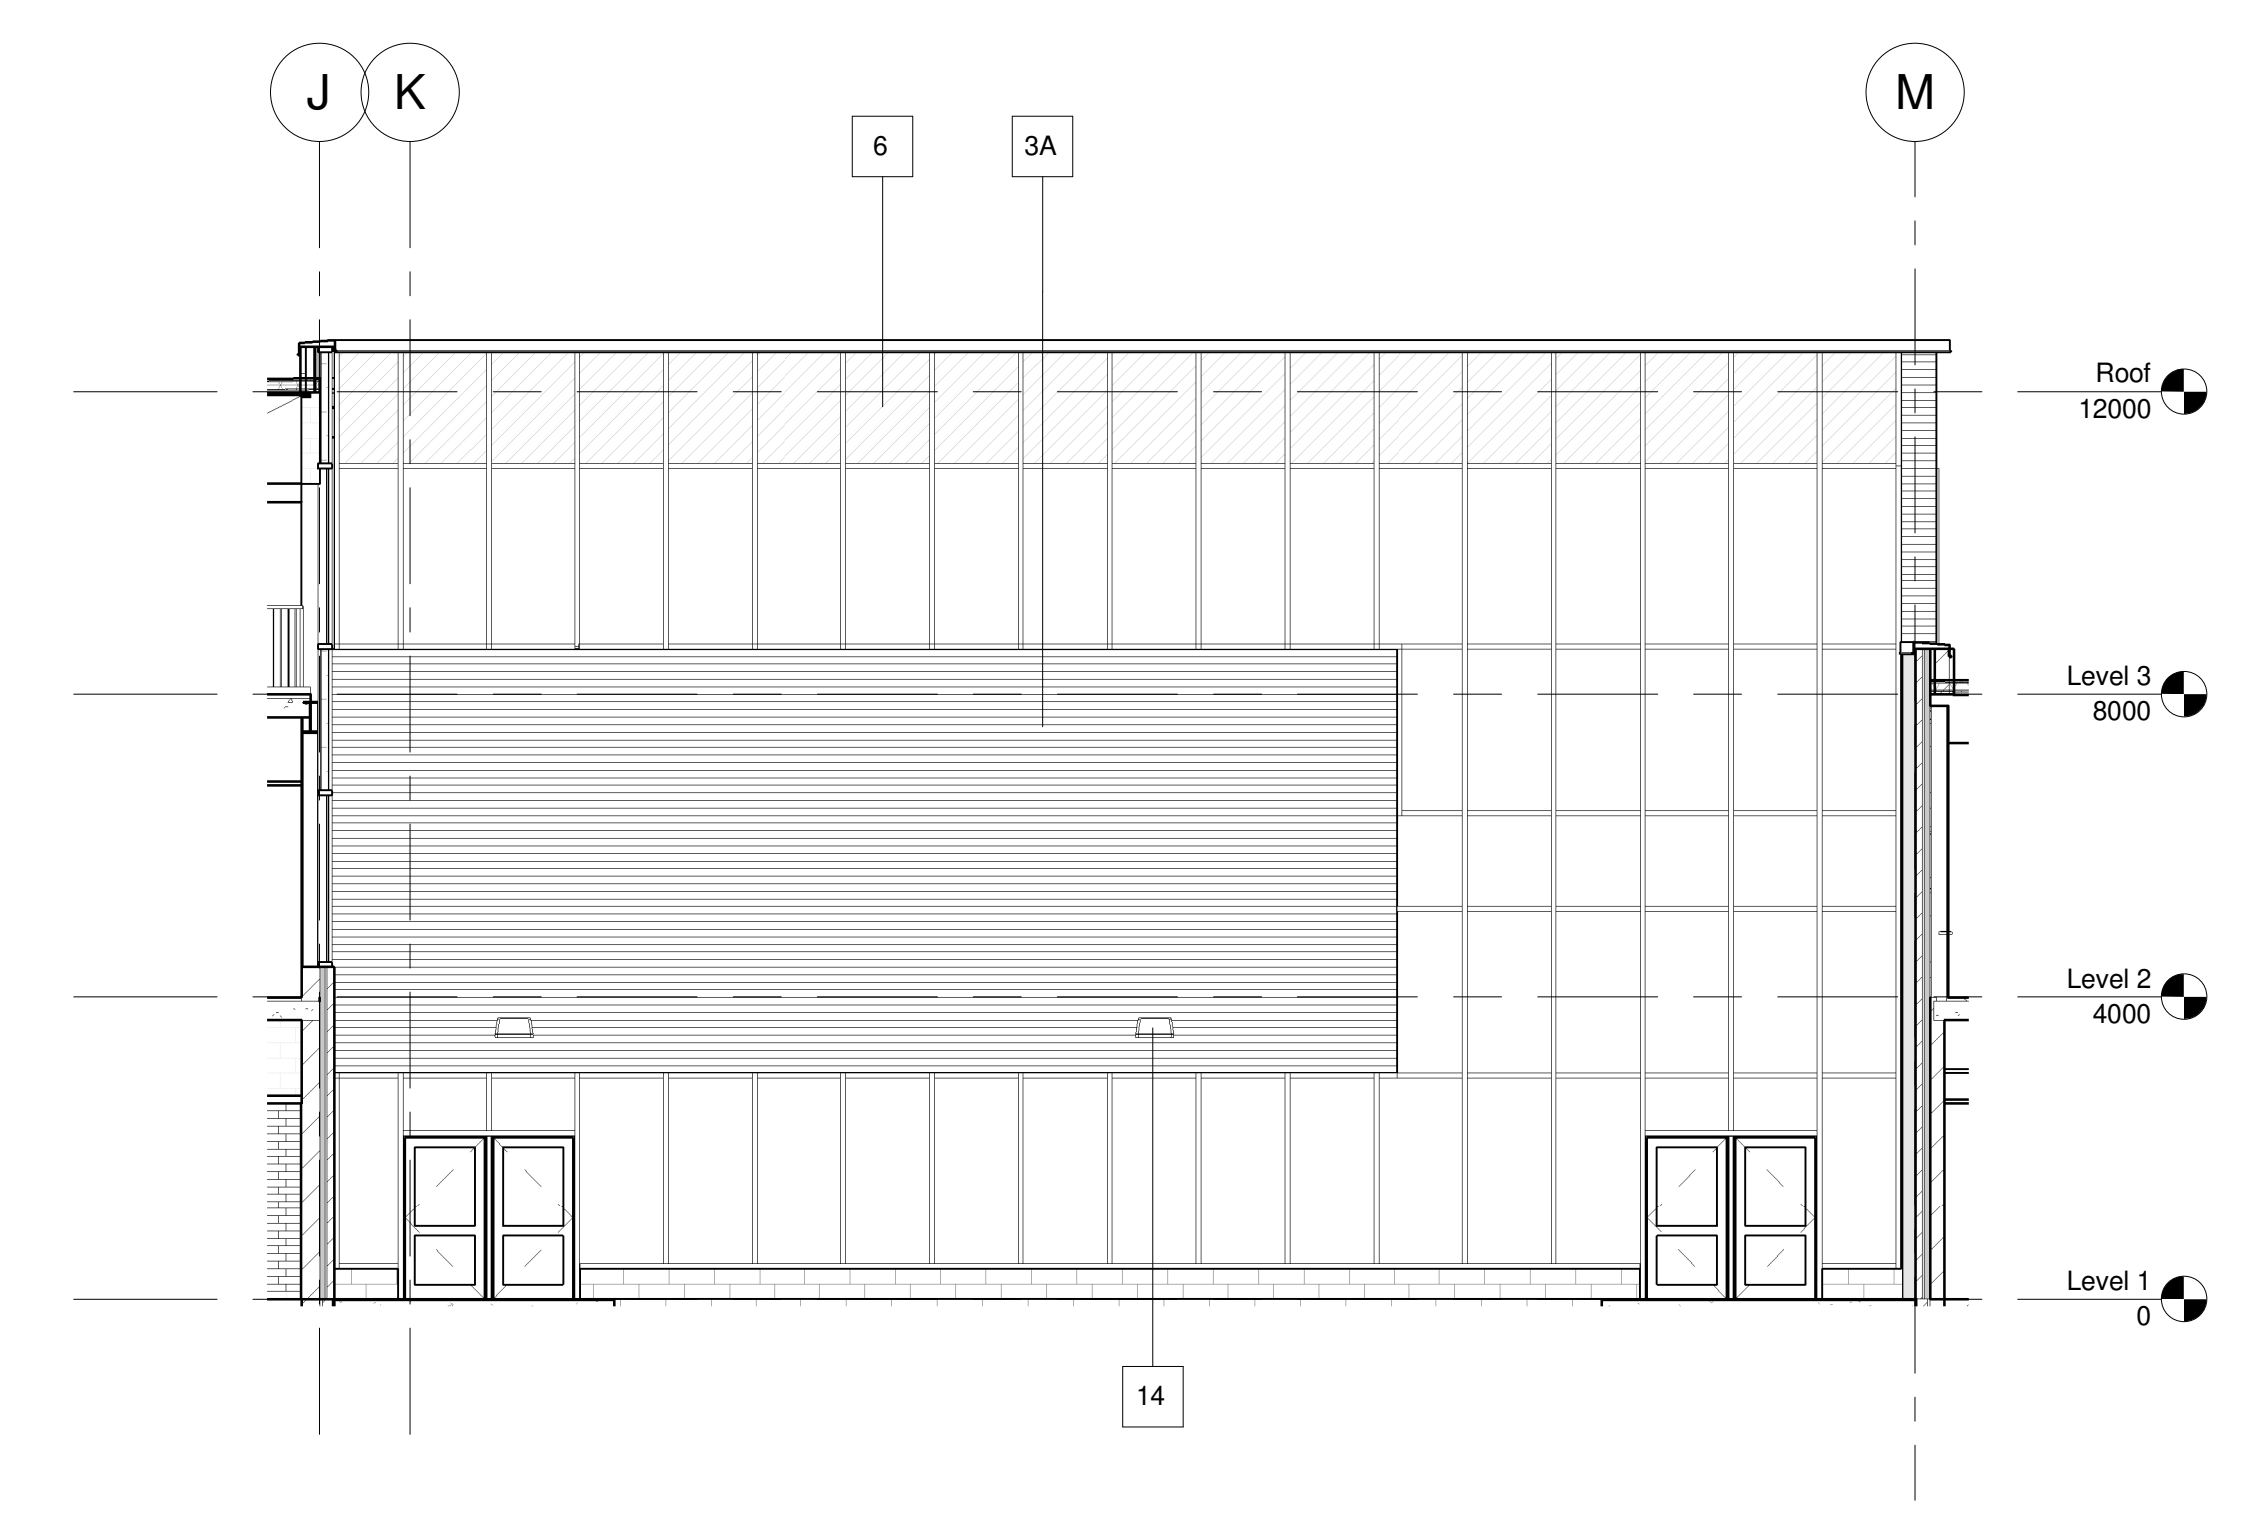


1A WEST ELEVATION - COURTYARD
 1 : 100


ELEVATION LEGEND	
#	Material
1	BRICK TYPE A - SUNDANCE MATT
2A	DECORATIVE BLOCK (CMU-DEC-1) - DARK CHARCOAL, GROUND FACE
2B	DECORATIVE BLOCK (CMU-DEC-2) - ONYX, GROUND FACE
3A	METAL WALL PANEL (MWP-1A) - CHARCOAL
3B	METAL WALL PANEL (MWP-1B) - BRIGHT SILVER
3D	
4A	ALUMINUM COMPOSITE PANEL (ACP-1) - METALLIC SILVER
4B	ALUMINUM COMPOSITE PANEL (ACP-2) - METALLIC DARK GREY
5	GLASS VISION PANEL
5B	GLASS VISION PANEL WITH GRADIENT FILM
6	SPANDREL (SGP-CLR-1) - LIGHT GREY
7	EXTERIOR SUN CONTROL DEVICE
8	FIBERGLASS WALL PANEL
9	PREFINISHED METAL CAP FLASHING
11	ALUMINUM SIGNAGE
14	LIGHT FIXTURE
15	COLUMN
16	CHAIN LINK FENCE GATE
17	SECTIONAL OVERHEAD DOOR
18	SIGHT SCREEN
19	MECHANICAL ROOFTOP UNITS

No.	Revisions	Date
1	Issued for SPA submission	2023 05 15
No.	Revision	Date

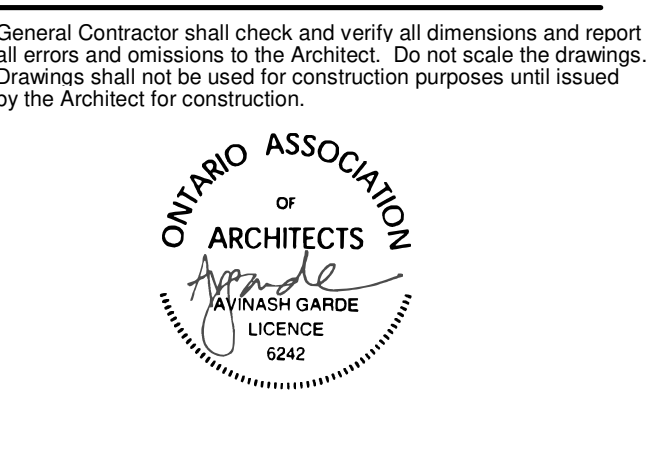

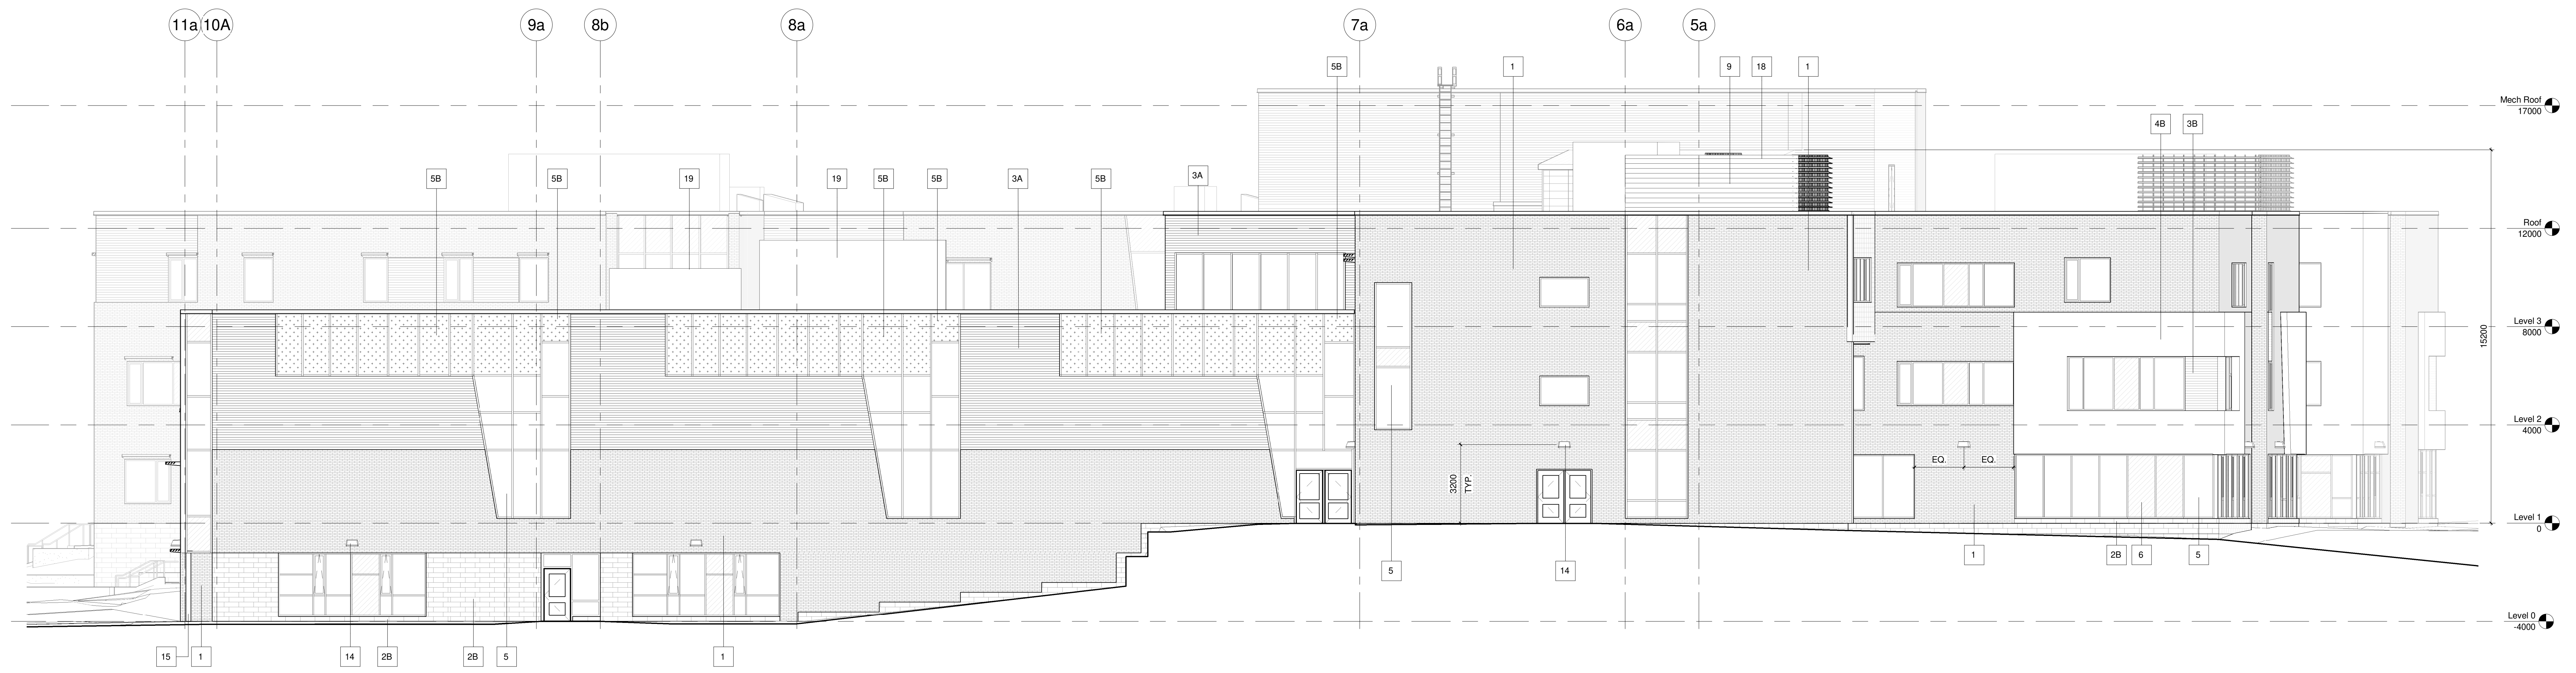


2 SOUTH ELEVATION
 1 : 100

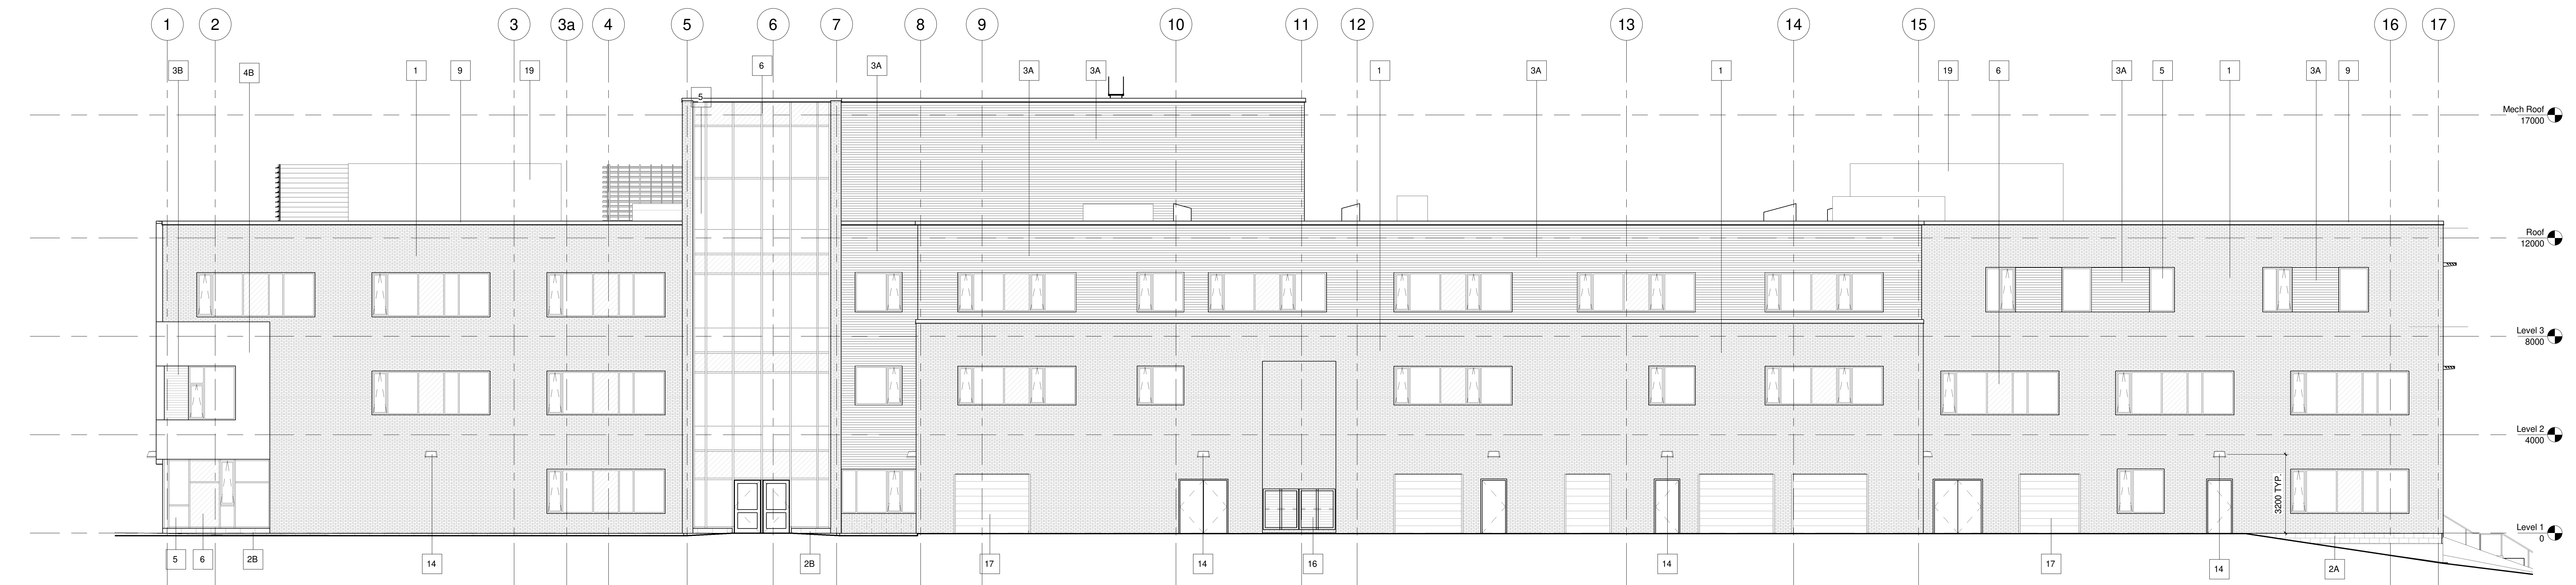


1 NORTH ELEVATION
 1 : 100


#	Material
1	BRICK TYPE A - SUNDANCE MATT
2A	DECORATIVE BLOCK (CMU-DEC-1) - DARK CHARCOAL, GROUND FACE
2B	DECORATIVE BLOCK (CMU-DEC-2) - ONYX, GROUND FACE
3A	METAL WALL PANEL (MWP-1A) - CHARCOAL
3B	METAL WALL PANEL (MWP-1B) - BRIGHT SILVER
3D	ALUMINUM COMPOSITE PANEL (ACP-1) - METALLIC SILVER
4A	ALUMINUM COMPOSITE PANEL (ACP-2) - METALLIC DARK GREY
4B	ALUMINUM COMPOSITE PANEL (ACP-2) - METALLIC DARK GREY
5	GLASS VISION PANEL
5B	GLASS VISION PANEL WITH GRADIENT FILM
6	SPANDREL (SSP-CLR-1) - LIGHT GREY
7	EXTERIOR SUN CONTROL DEVICE
8	FIBERGLASS WALL PANEL
9	PREFINISHED METAL CAP FLASHING
11	ALUMINUM SIGNAGE
14	LIGHT FIXTURE
15	COLUMN
16	CHAIN LINK FENCE GATE
17	SECTIONAL OVERHEAD DOOR
18	SIGHT SCREEN
19	MECHANICAL ROOFTOP UNITS

No.	Revisions	Date
1	Issued for SPA submission	2023 05 15
No.	Revision	Date

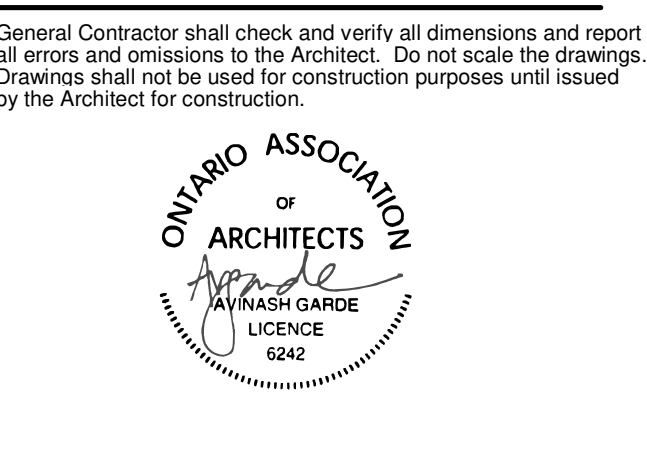


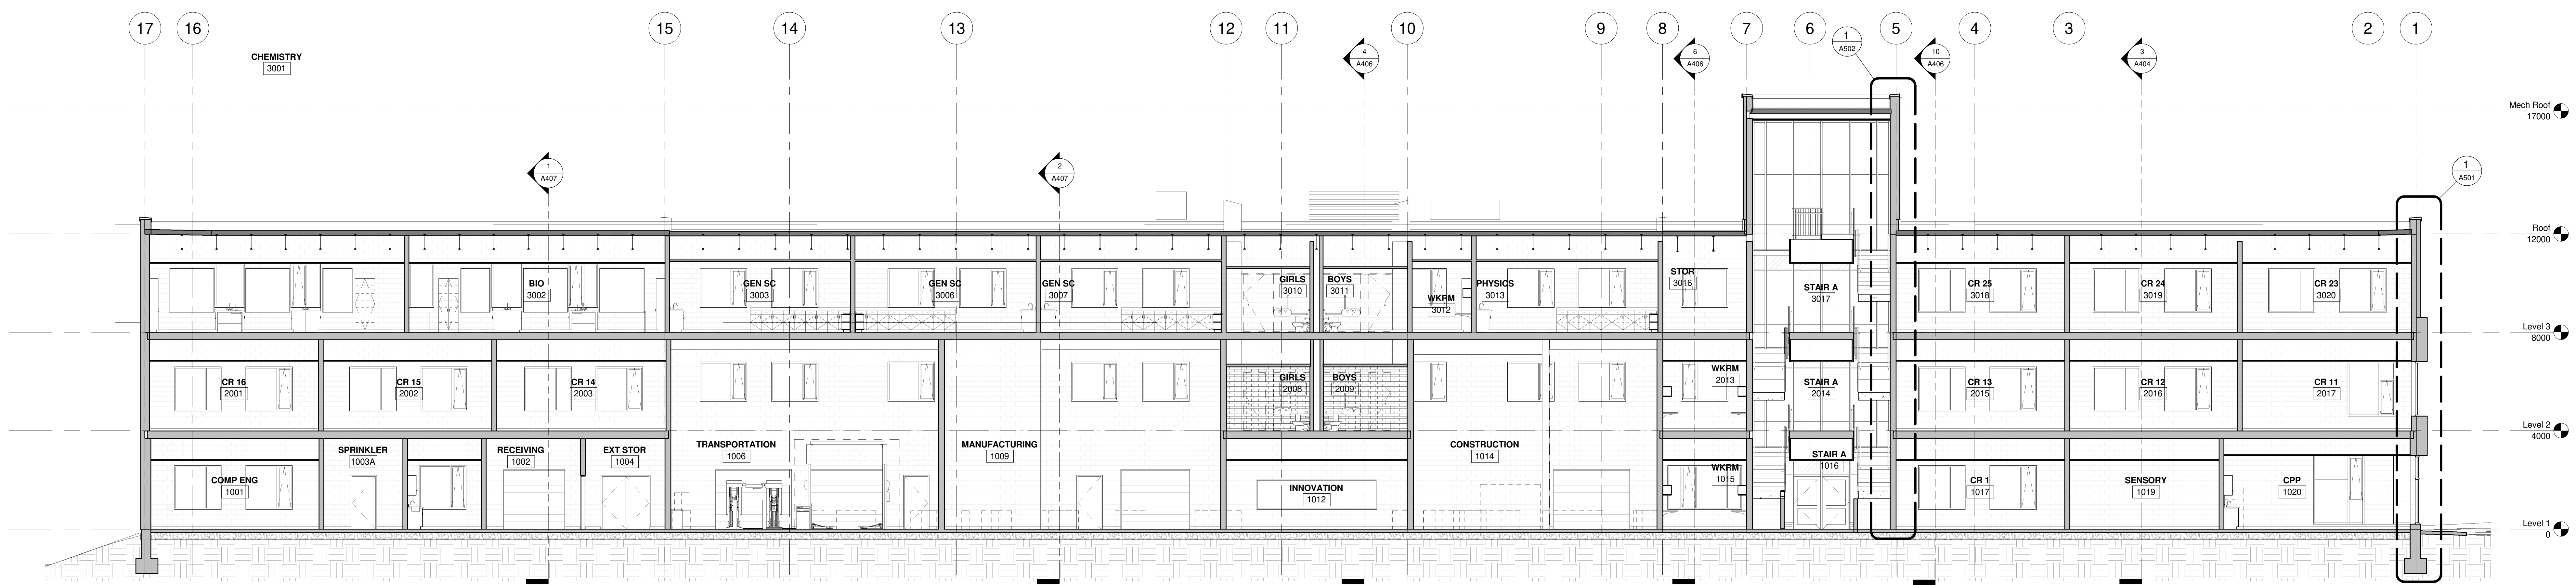

1 BUILDING SECTION - EW THRU SHOPS
 1 : 100

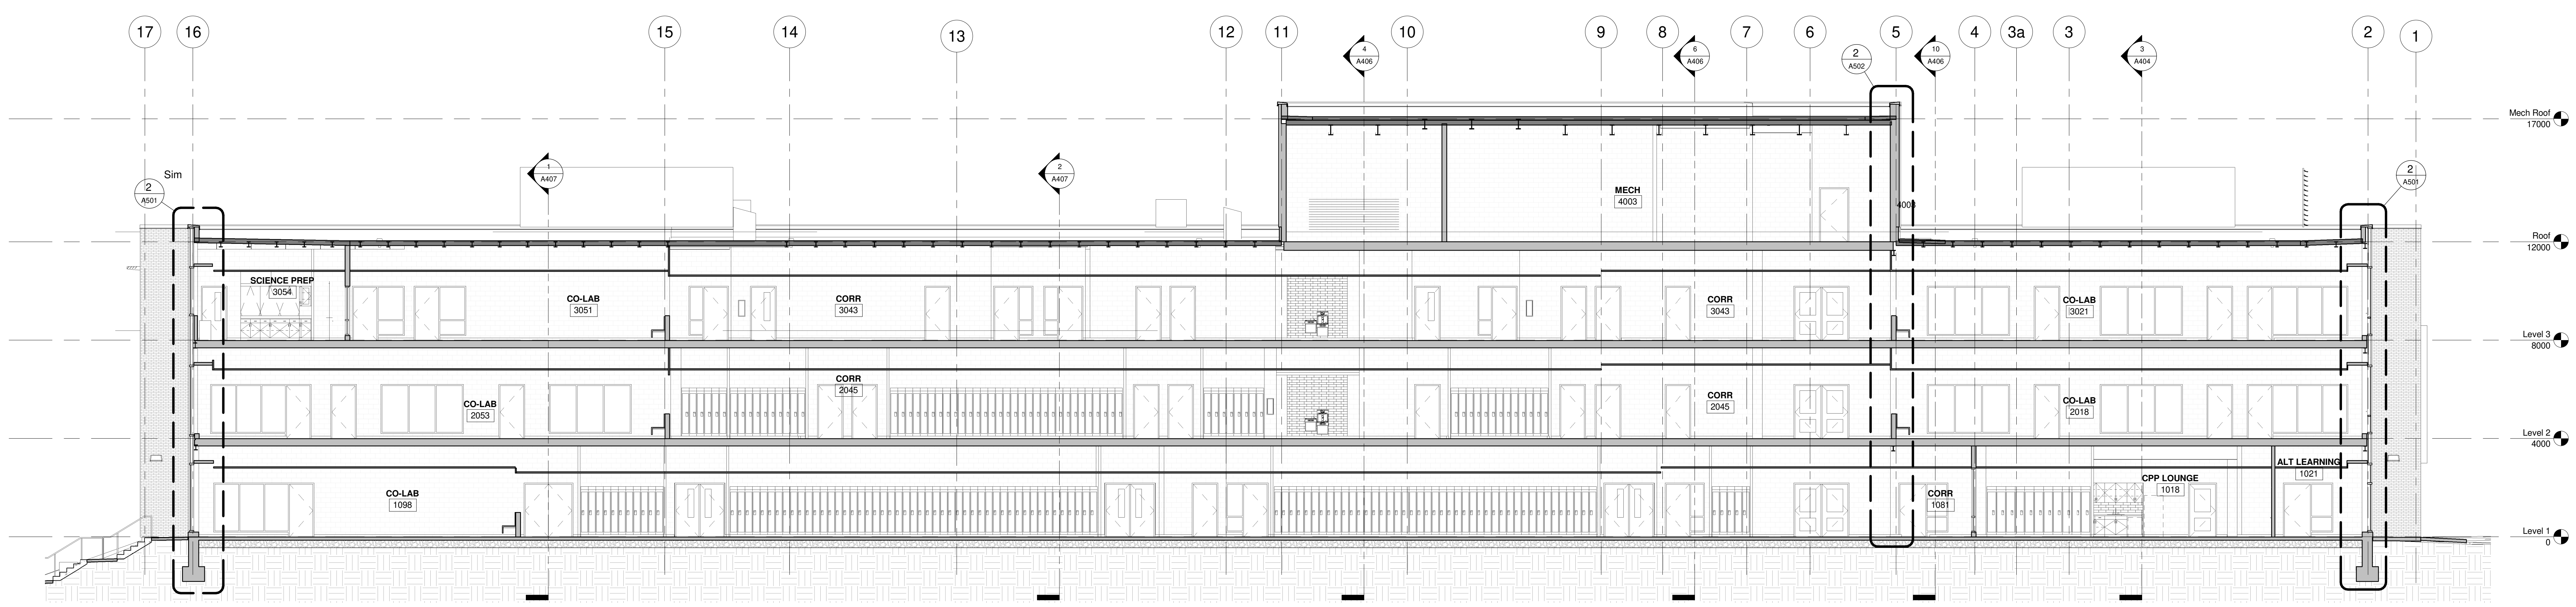


2 BUILDING SECTION - EW THRU NORTH WING CORRIDOR
 1 : 100

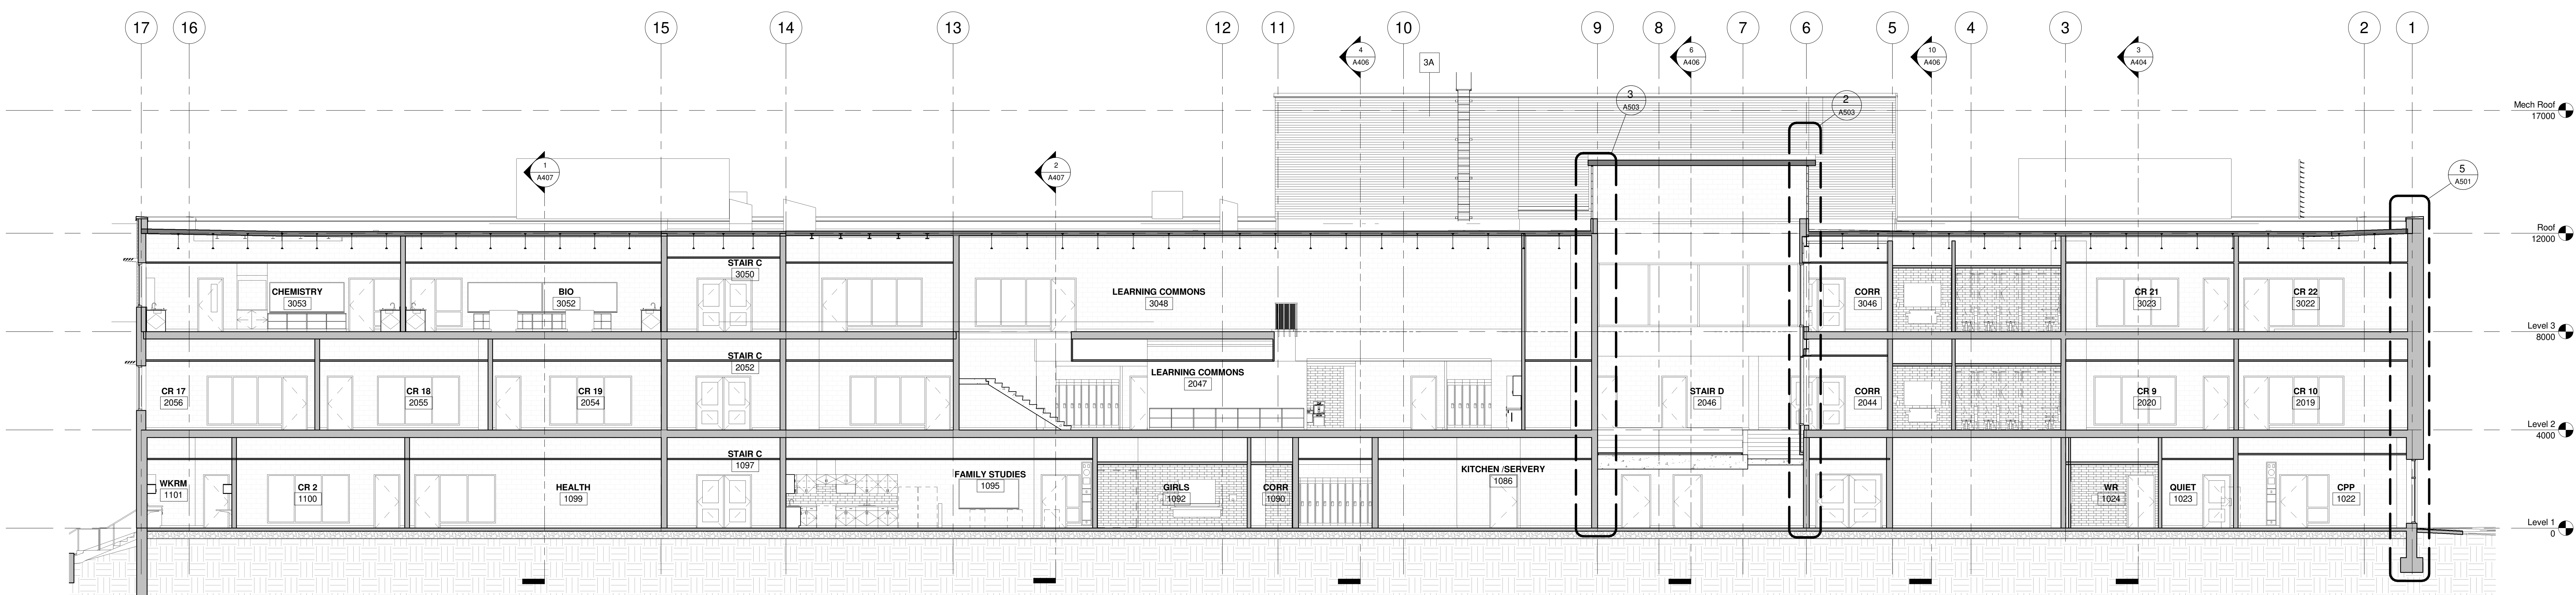

3 BUILDING SECTION - EW THRU LEARNING COMMONS
 1 : 100


No.	Revisions	Date
1	Issued for SPA submission	2023 05 15
No.	Revision	Date

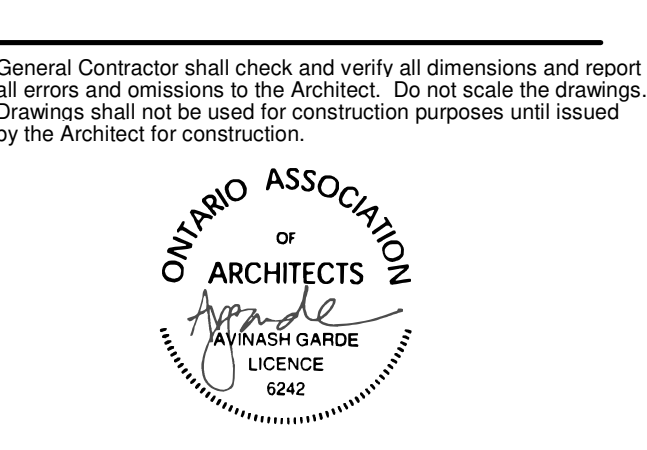


Drawing Title:
BUILDING SECTIONS

Scale: 1 : 100 Date: 06/07/22
 Drawn by: Author Checked by: Checker
 Job No. Drawing No.
2201 A403


This drawing is sized for 36"x48" sheet size. If not the above size, interpret the drawing accordingly. PRINTED 2023-05-17 2:53:38 PM

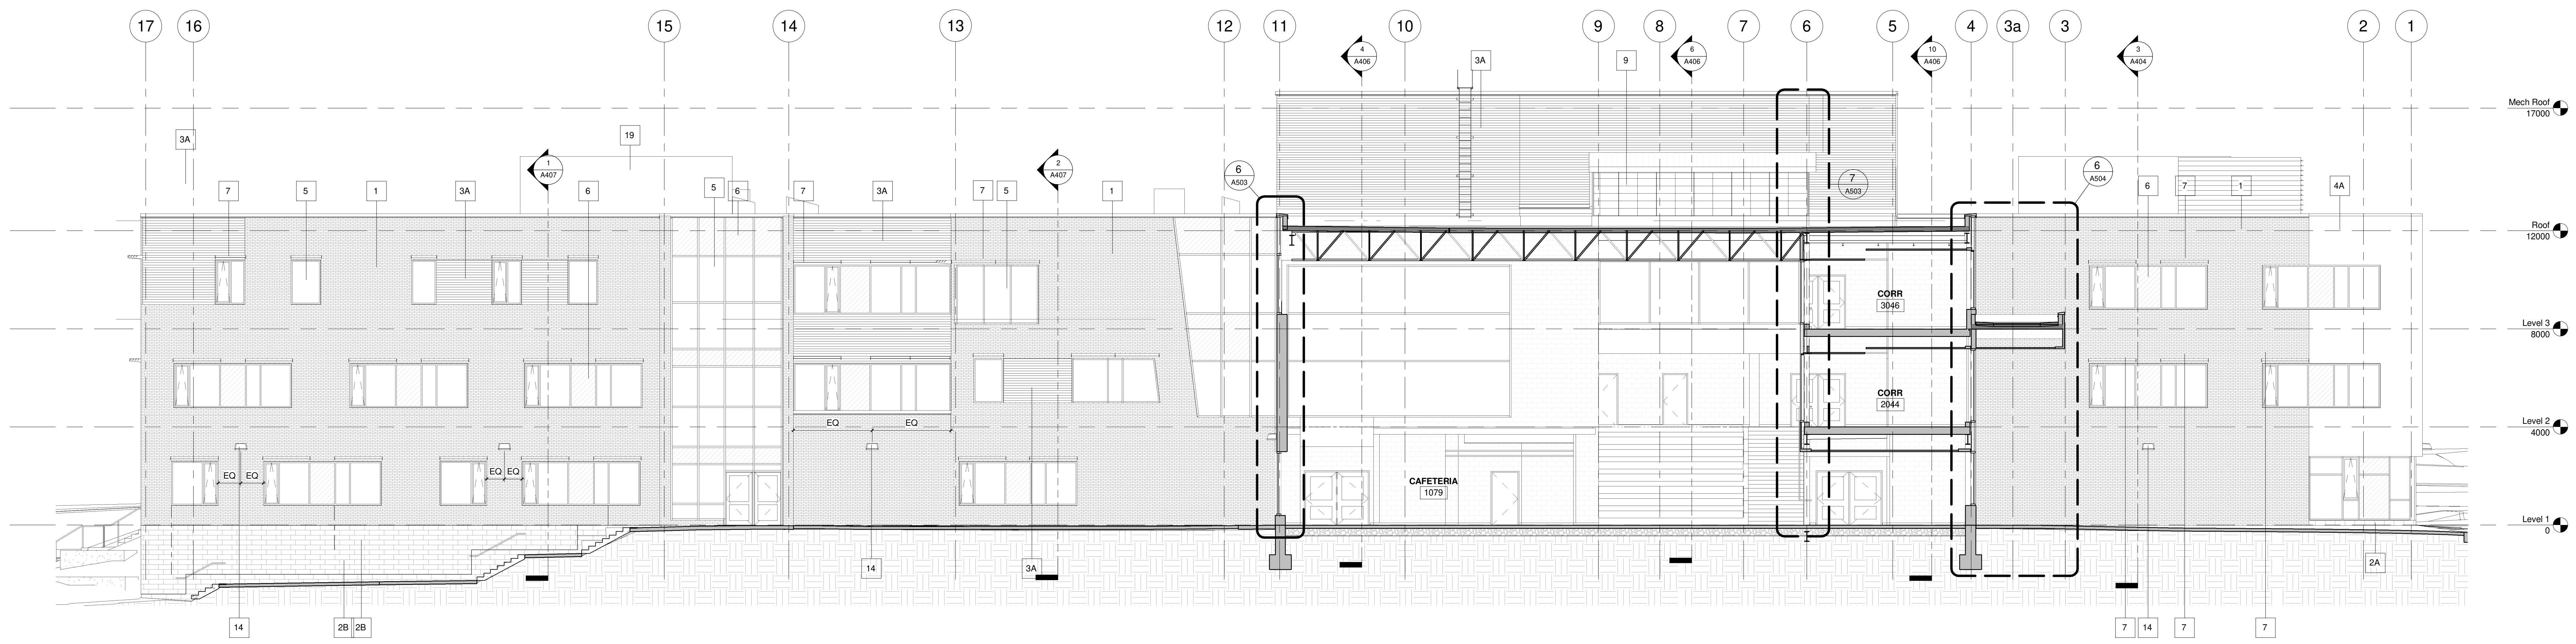


1 BUILDING SECTION - EW THRU CAFETERIA LOOKING NORTH
 1 : 100

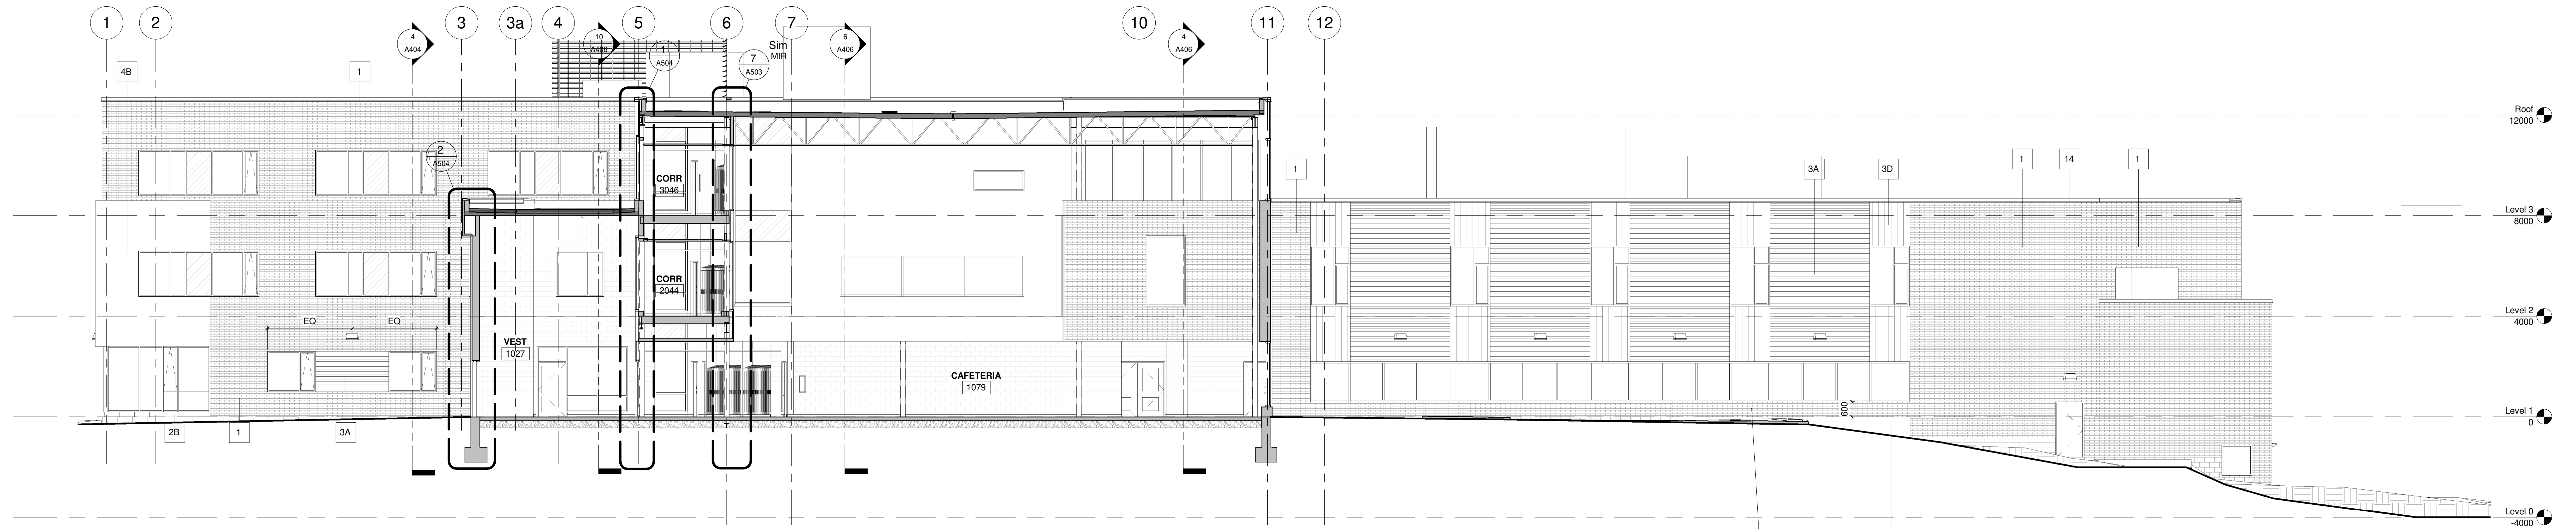

2 BUILDING SECTION - EW THRU CAFETERIA LOOKING SOUTH
 1 : 100

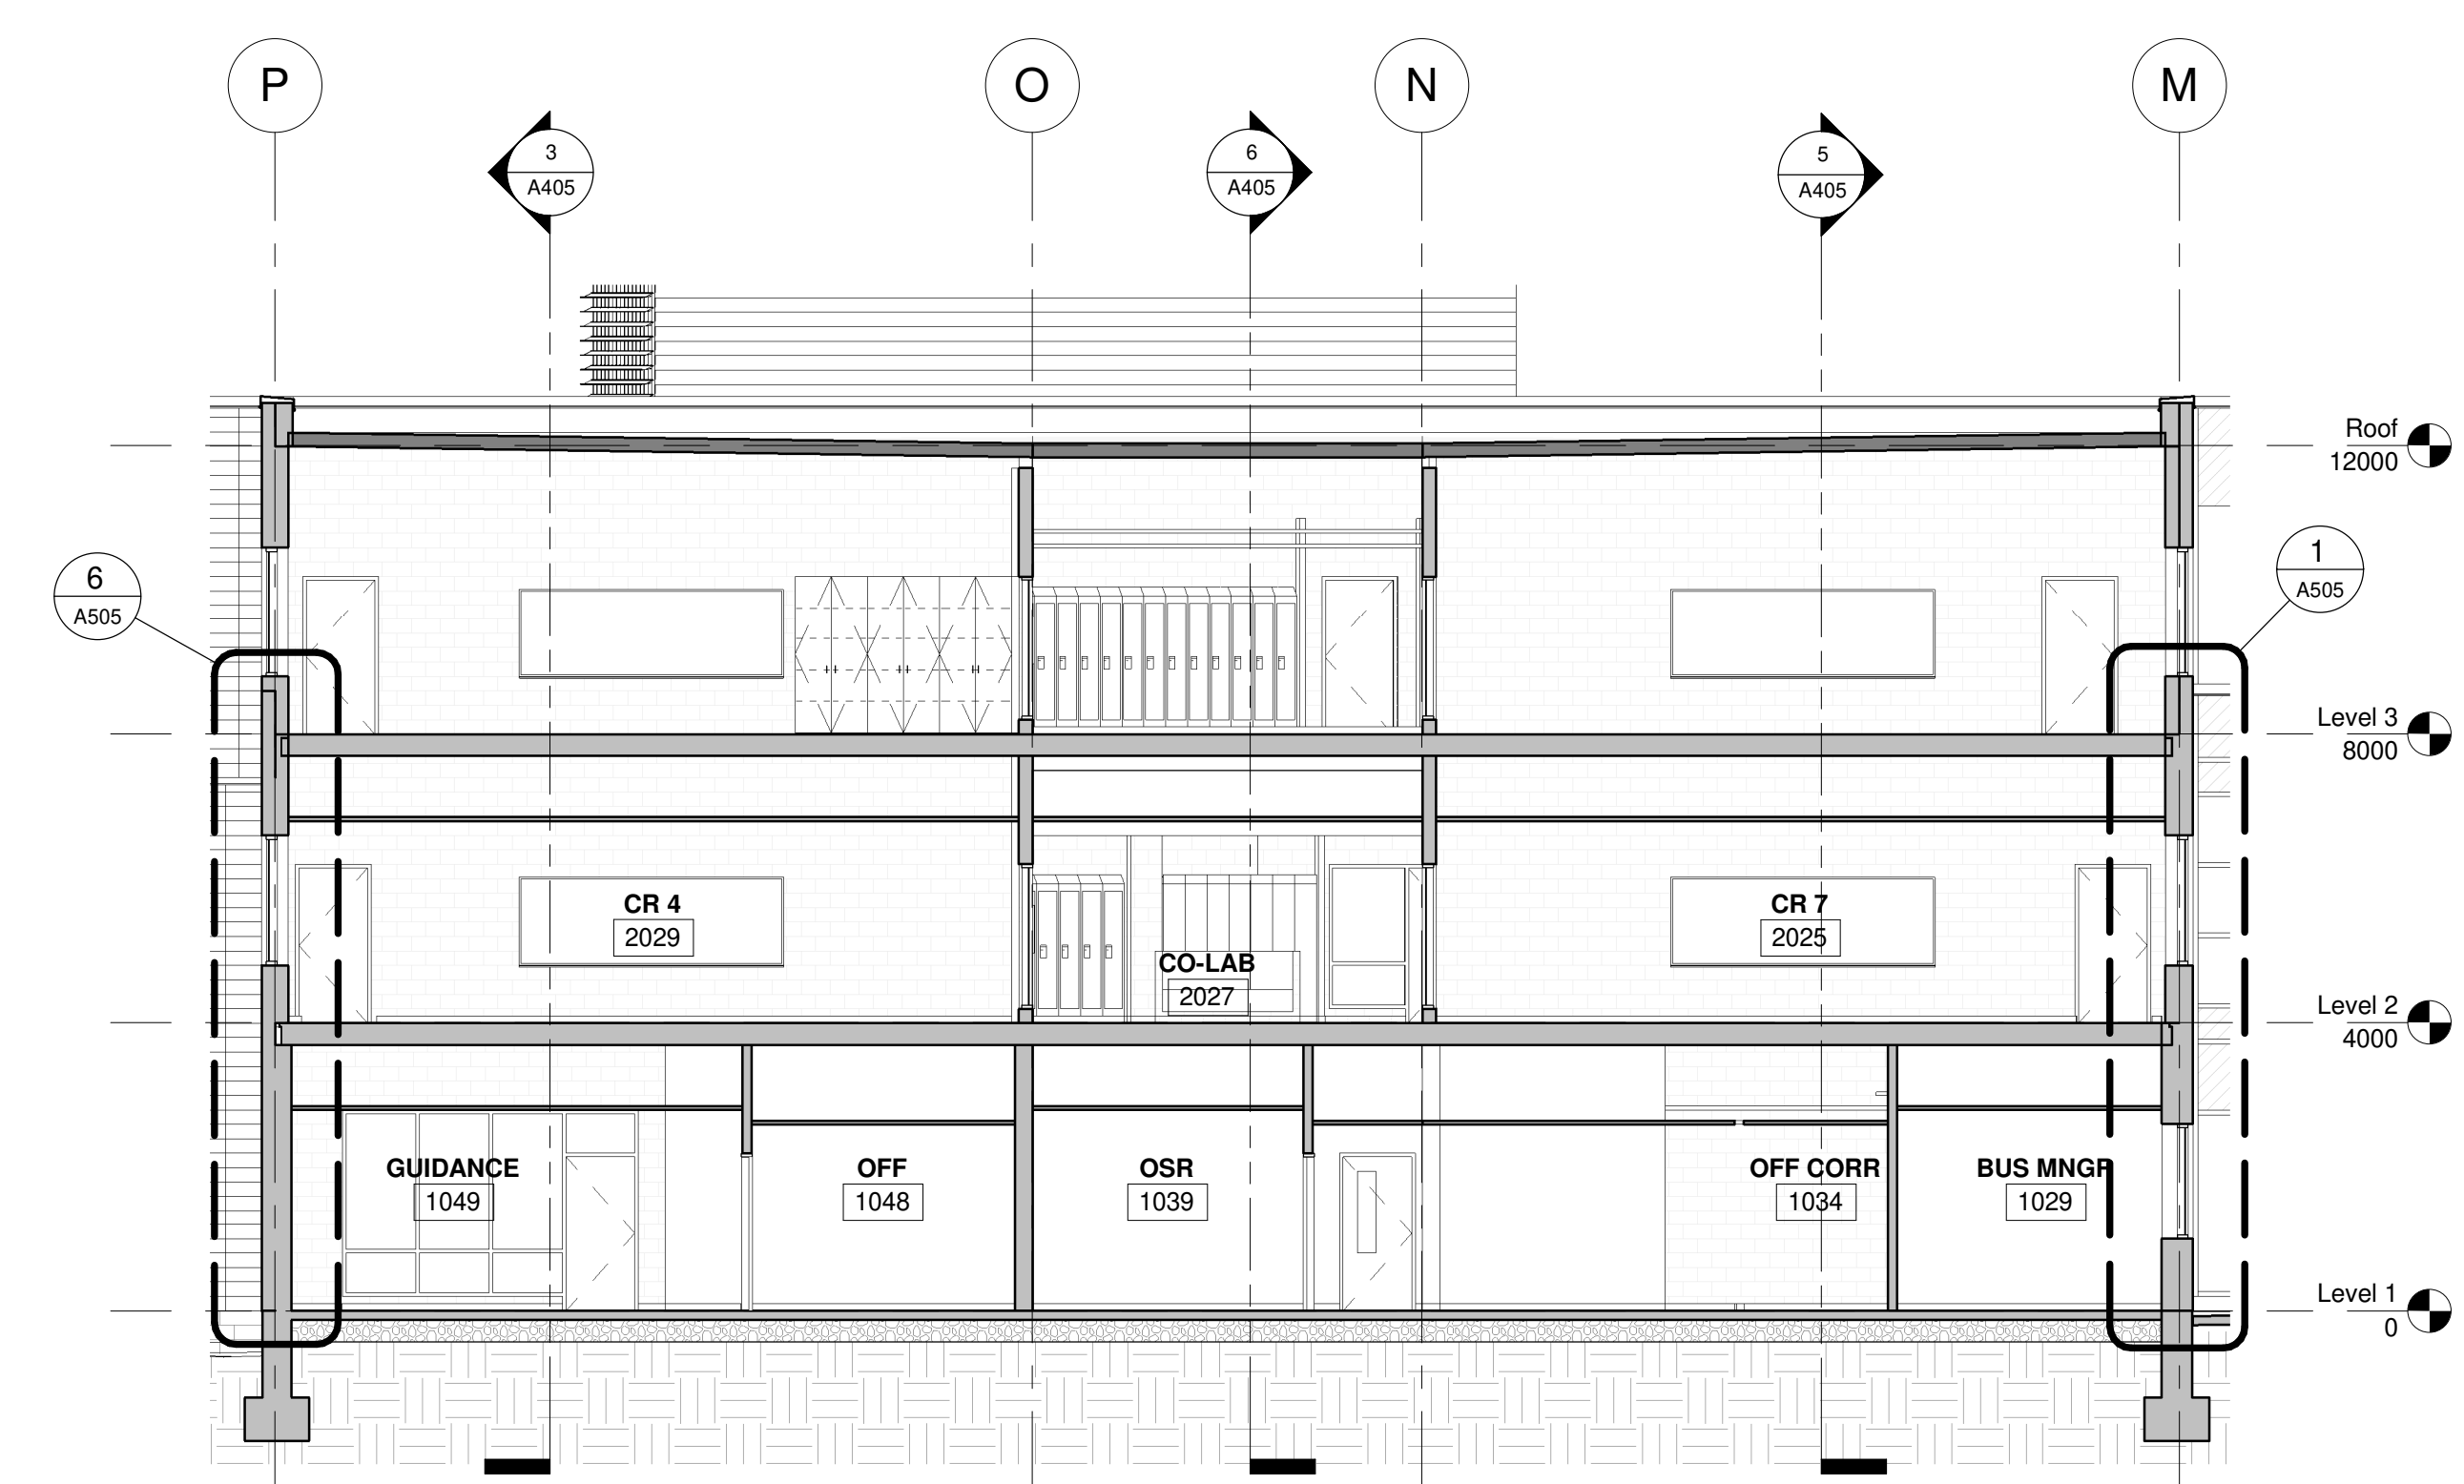


4 BUILDING SECTION - NS THRU OFFICES
 1 : 100

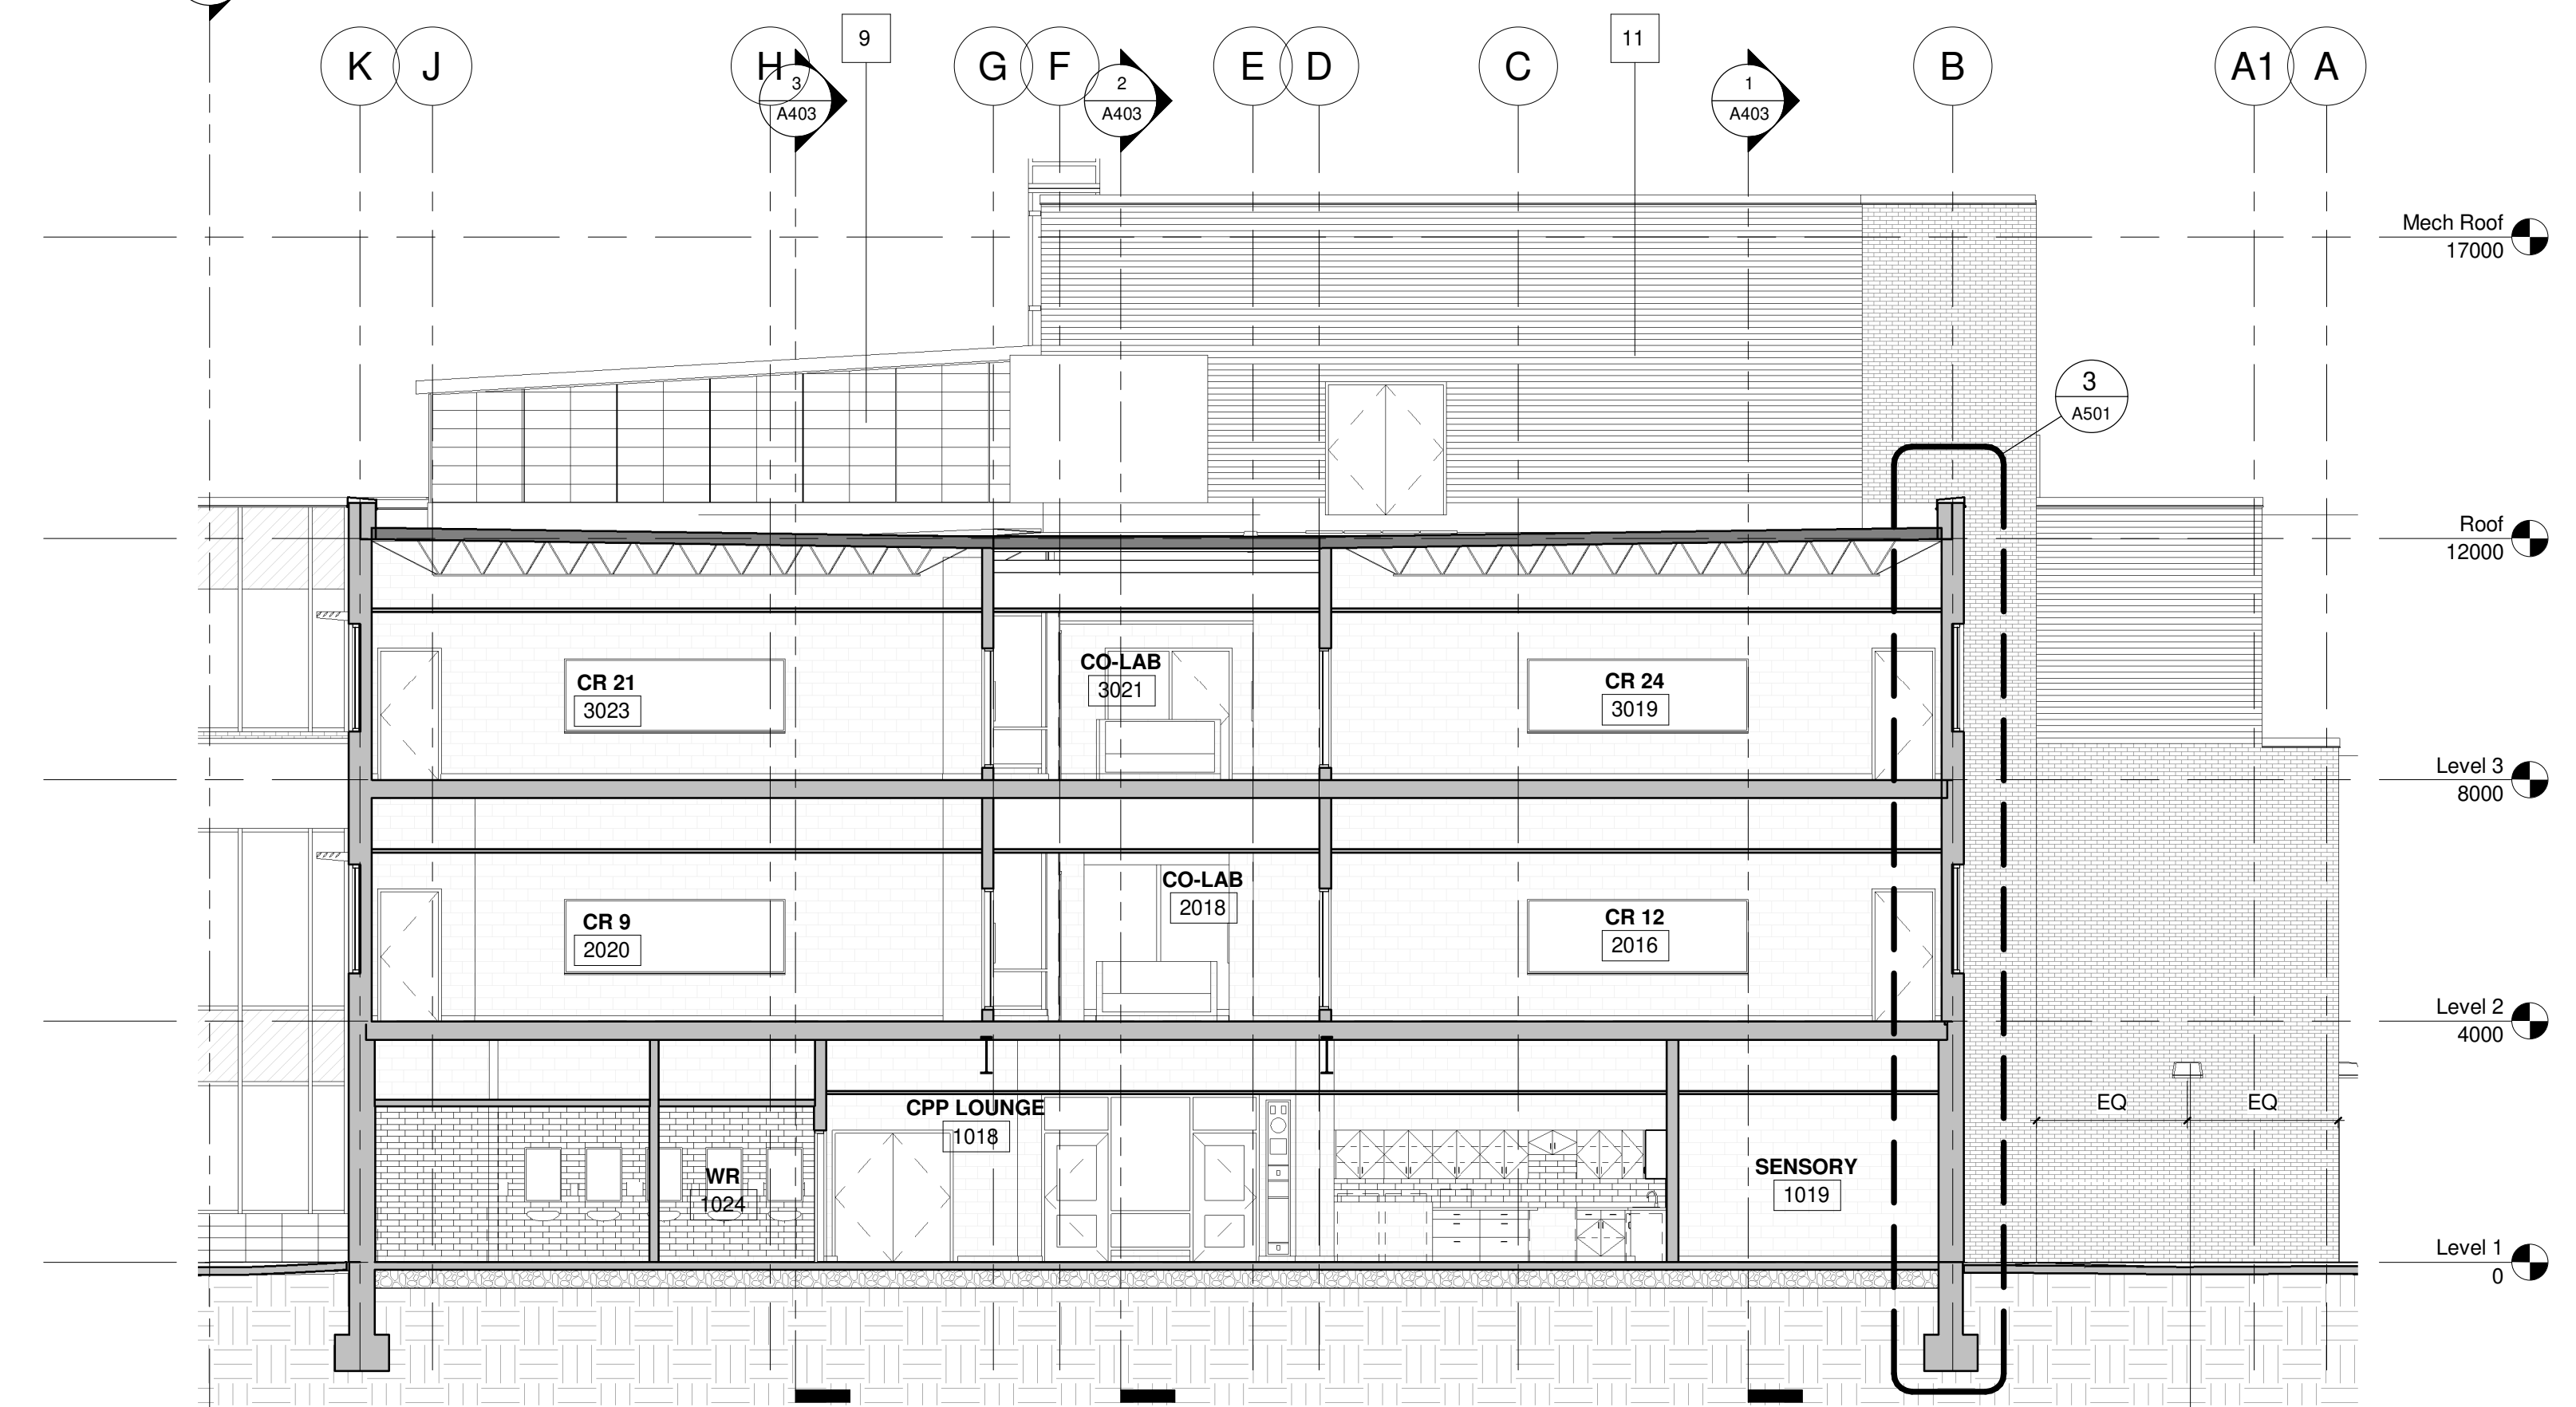

3 BUILDING SECTION - NS THRU CPP
 1 : 100

No.	Revisions	Date

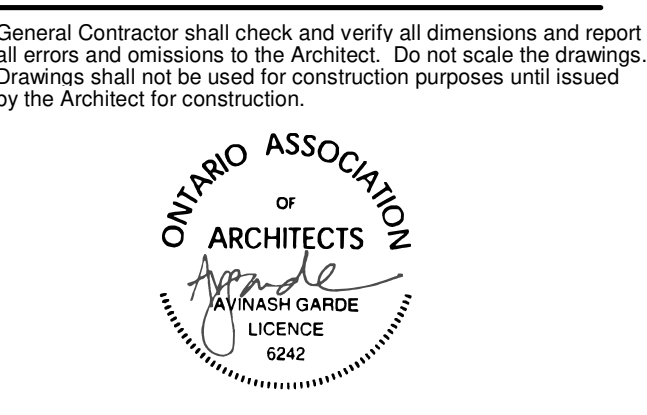

Drawing Title:

BUILDING SECTIONS

Scale: 1 : 100 Date: 10/27/22
 Drawn by: Author Checked by: Checker
 Job No. Drawing No.

2201 A404

This drawing is sized for 36" x 48" sheet size. If not the above size, interpret the drawing accordingly. PRINTED 2023-05-17 2:06:11 PM




EAST ELEVATION (6TH LINE)



SOUTH ELEVATION (BURHAMTHORPE RD.)



NORTH ELEVATION

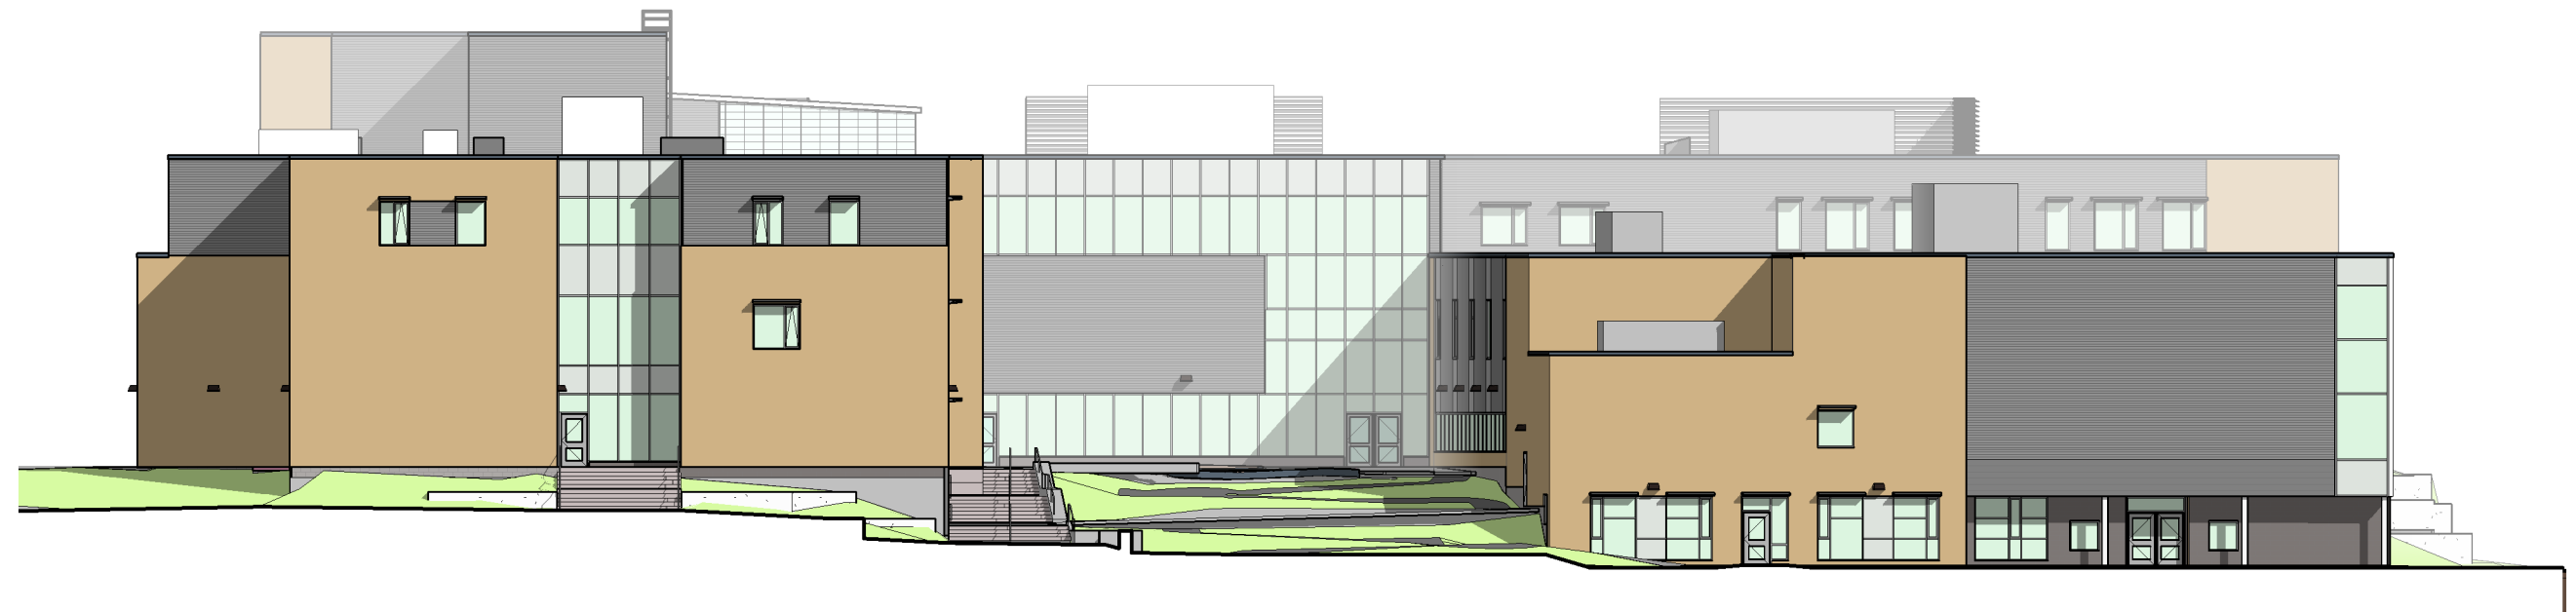

WEST ELEVATION