


THIS DRAWING, AS AN INSTRUMENT OF SERVICE IS PROVIDED BY AND IS THE PROPERTY OF ICE BERROCHU ARCHITECTS INC. (ICE BERROCHU). ICE BERROCHU ARCHITECTS INC. SHALL BE RESPONSIBLE FOR ALL DRAWINGS AND CONDITIONS OF THE INSTRUMENT OF SERVICE. ICE BERROCHU ARCHITECTS INC. IS NOT RESPONSIBLE FOR ANY VARIATIONS FROM THE SUPPLIED INFORMATION. ICE BERROCHU ARCHITECTS INC. IS NOT RESPONSIBLE FOR THE ACCURACY OF THE CONSULTANT INFORMATION REFER TO APPROPRIATE SURVEY, STRUCTURAL, MECHANICAL, ELECTRICAL, LANDSCAPE, ETC. CONSULTANT DRAWINGS AND PROCEED WITH THE WORK. CONSTRUCTION MUST CONFORM TO ALL APPLICABLE CODES AND REQUIREMENTS OF AUTHORITIES HAVING JURISDICTION. THE ARCHITECTURAL SYMBOLS ARE FOR GRAPHIC REPRESENTATION ONLY. THE DRAWING IS NOT TO BE SCALED.

THIS DRAWING IS NOT TO BE USED FOR CONSTRUCTION PURPOSES UNLESS SIGNED BY THE ARCHITECT.

DATE: 17.03.2020

BY: AA

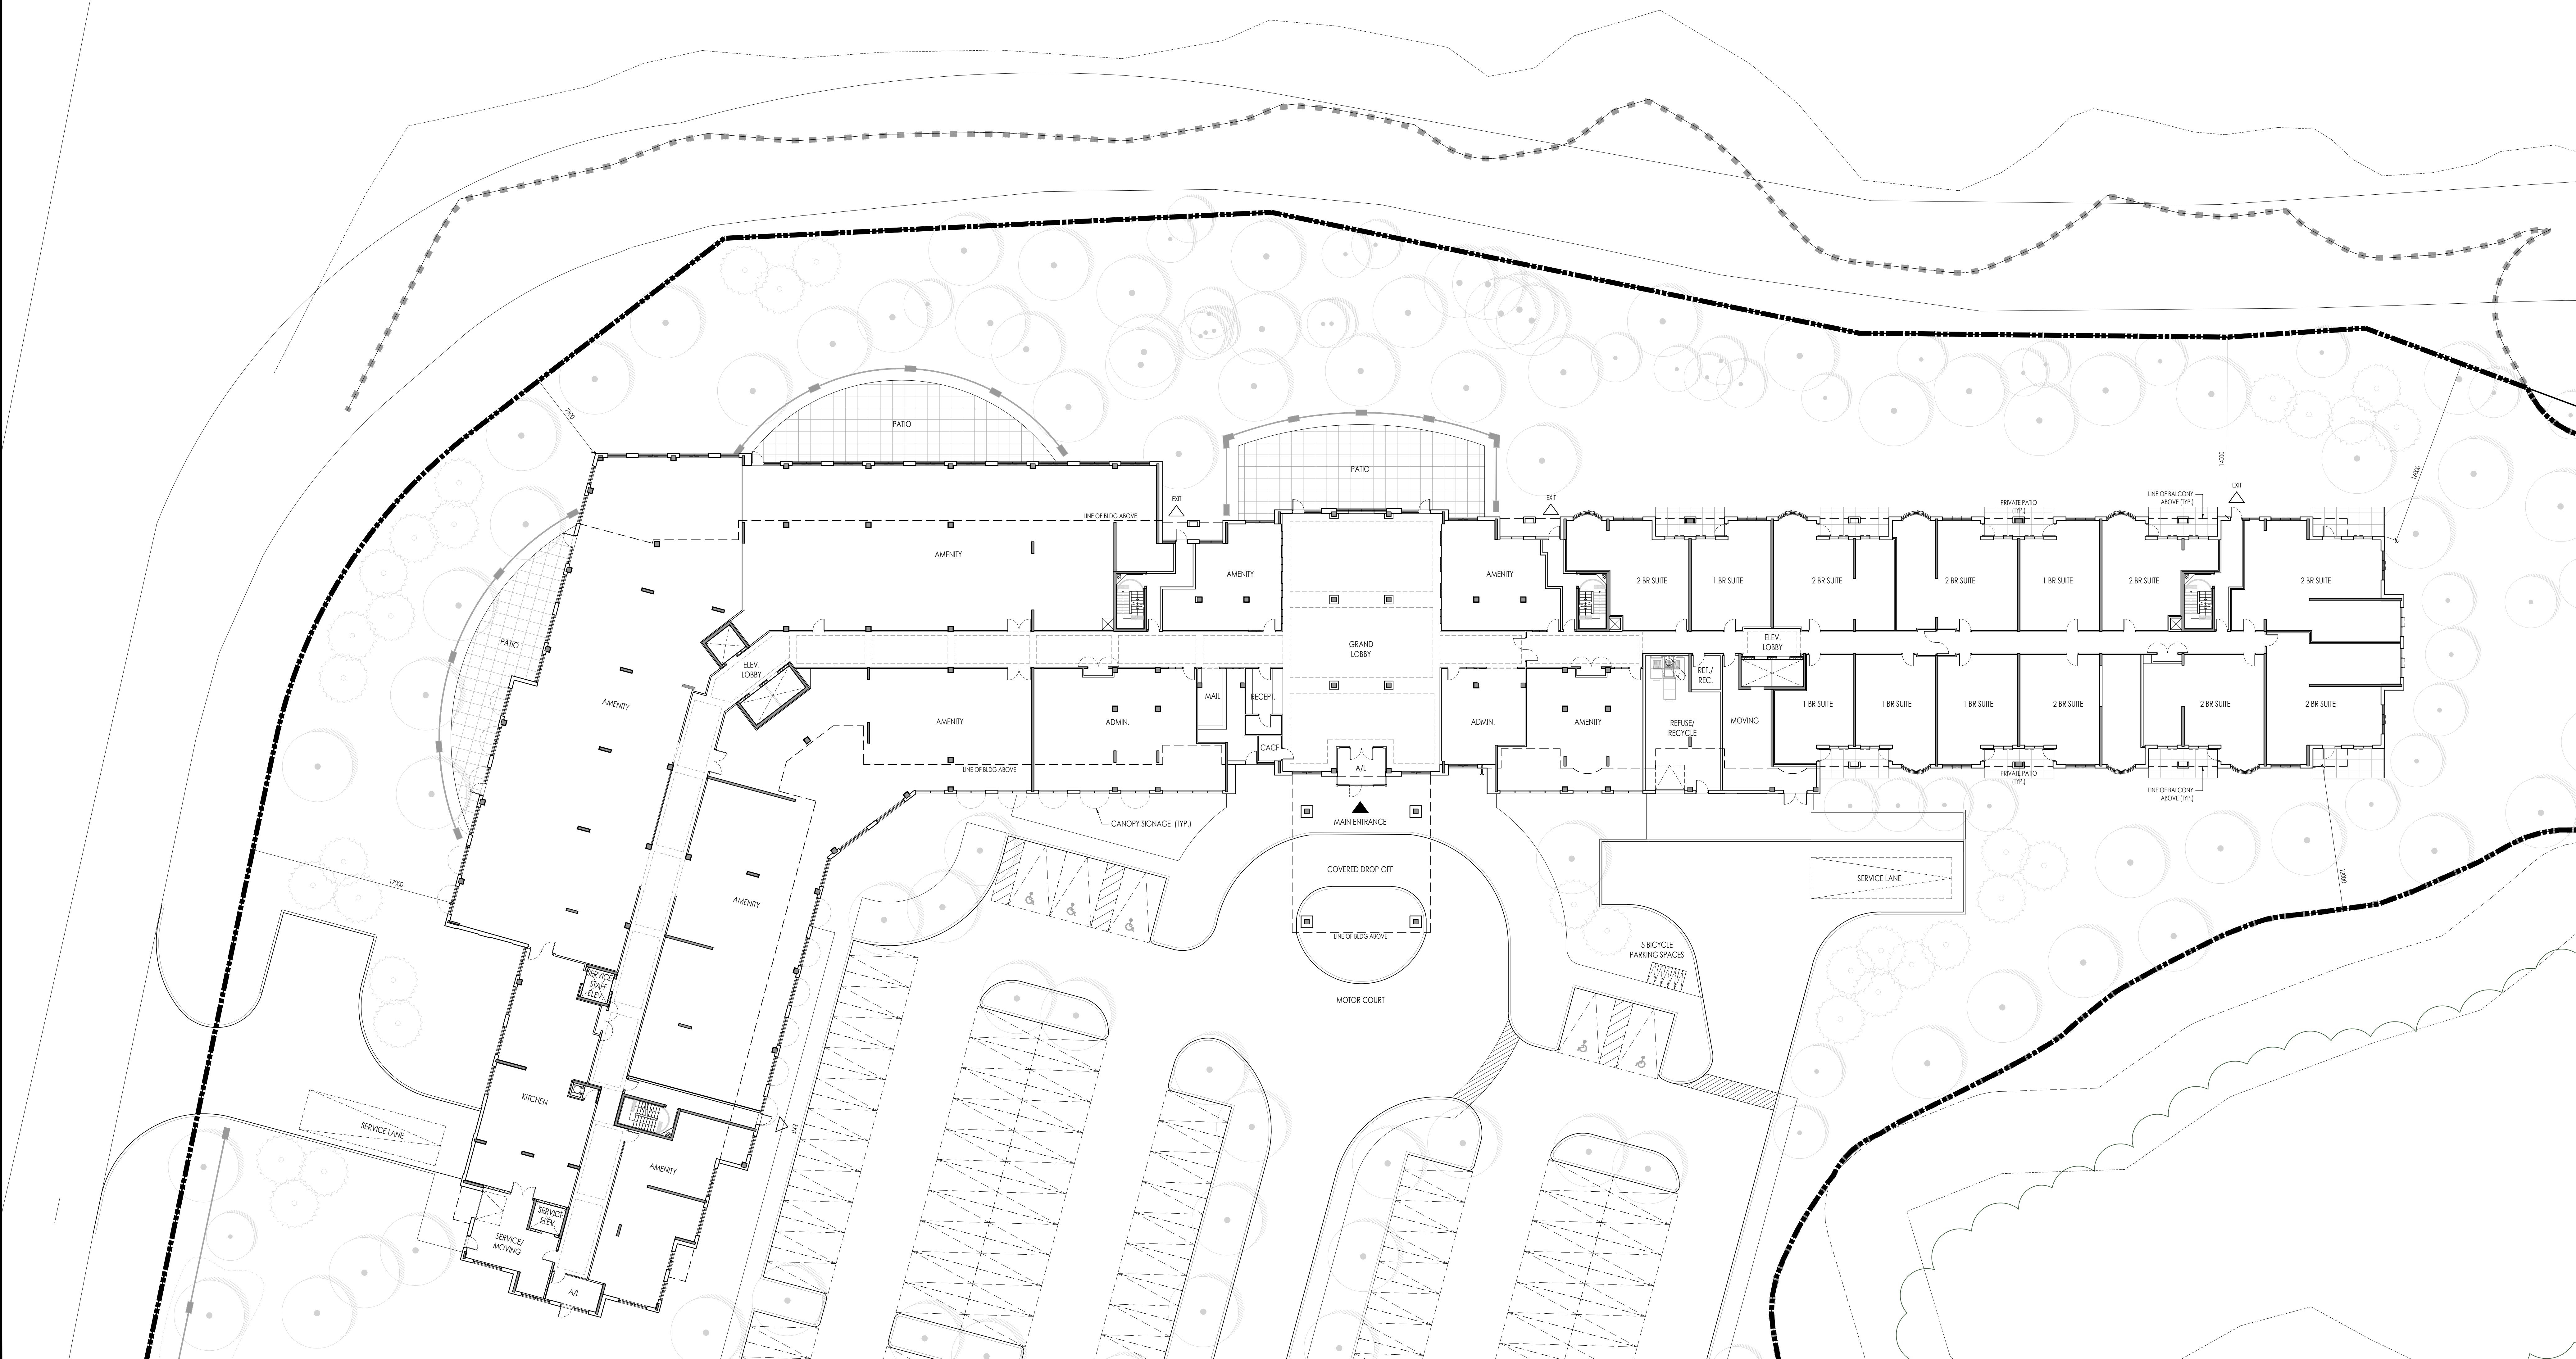

NO.	DATE	ISSUE	BY
1.	SEPT. 22, 2020	ISSUED FOR RESONING APPLICATION	PI
2.			
3.			

**ICE BERROCHU**  
 ARCHITECTS INC.  
 317 Wellington St W., Suite 201, Toronto, Ontario, M5V 1G1  
 1.447.288.1800 | ibrarchitects.net

**ONTARIO ASSOCIATION OF ARCHITECTS**  
 ARCHITECT  
 LICENSE NO. 5395

APPLICANT NAME: DELMANOR WEST OAK INC.  
**DELMANOR**  
 West Oak  
 Inspired Retirement Living™

1280 DUNDAS STREET W. OAKVILLE, ONTARIO  
 Drawing Title  
**GROUND FLOOR PLAN**

Date	AUG 5, 2020	Drawn By	AA
Scale	1:200	Reviewed By	PI
Project No.	17.23	Drawing No.	A301
Plot Date	September 22, 2020		