

This drawing, as an instrument of service, is provided by and is the property of DANIEL L. CUSIMANO, ARCHITECT.
The contractor must verify and accept responsibility for all dimensions and conditions on site and must notify DANIEL L. CUSIMANO, ARCHITECT, of any verifications from the supplied information.

This drawing is not to be scaled.


The architect is not responsible for the accuracy of survey, structure, mechanical, electrical, etc., information. The contractor must verify and accept responsibility for all dimensions and conditions on site and must notify DANIEL L. CUSIMANO, ARCHITECT, of any verifications from the supplied information.

Construction must conform to all applicable codes and requirements of Building Permit Jurisdiction. The contractor working from drawings not specifically marked for construction must assume full responsibility for any errors or omissions or damages resulting from the work.

No.	DESCRIPTION	DATE
R E V I S I O N S		

1	ISSUED FOR SITE PLAN APPLICATION	2013-11-28
	DESCRIPTION	DATE
	ISSUED FOR	

FENGGATE CAPITAL MANAGEMENT LTD.

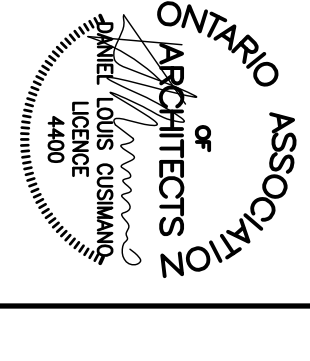


PROPOSED OFFICE BUILDING
1320 NORTH SERVICE ROAD EAST
OXFORD, ONTARIO


DATE	DRAWN BY	CHECK BY	DATE
MAY, 27 2013	MK	DLC	

OFFICE BUILDING
NORTH AND WEST ELEVATIONS

SCALE: 1:150
PROJECT NO: 2013-00
DRAWING NO: **A502**

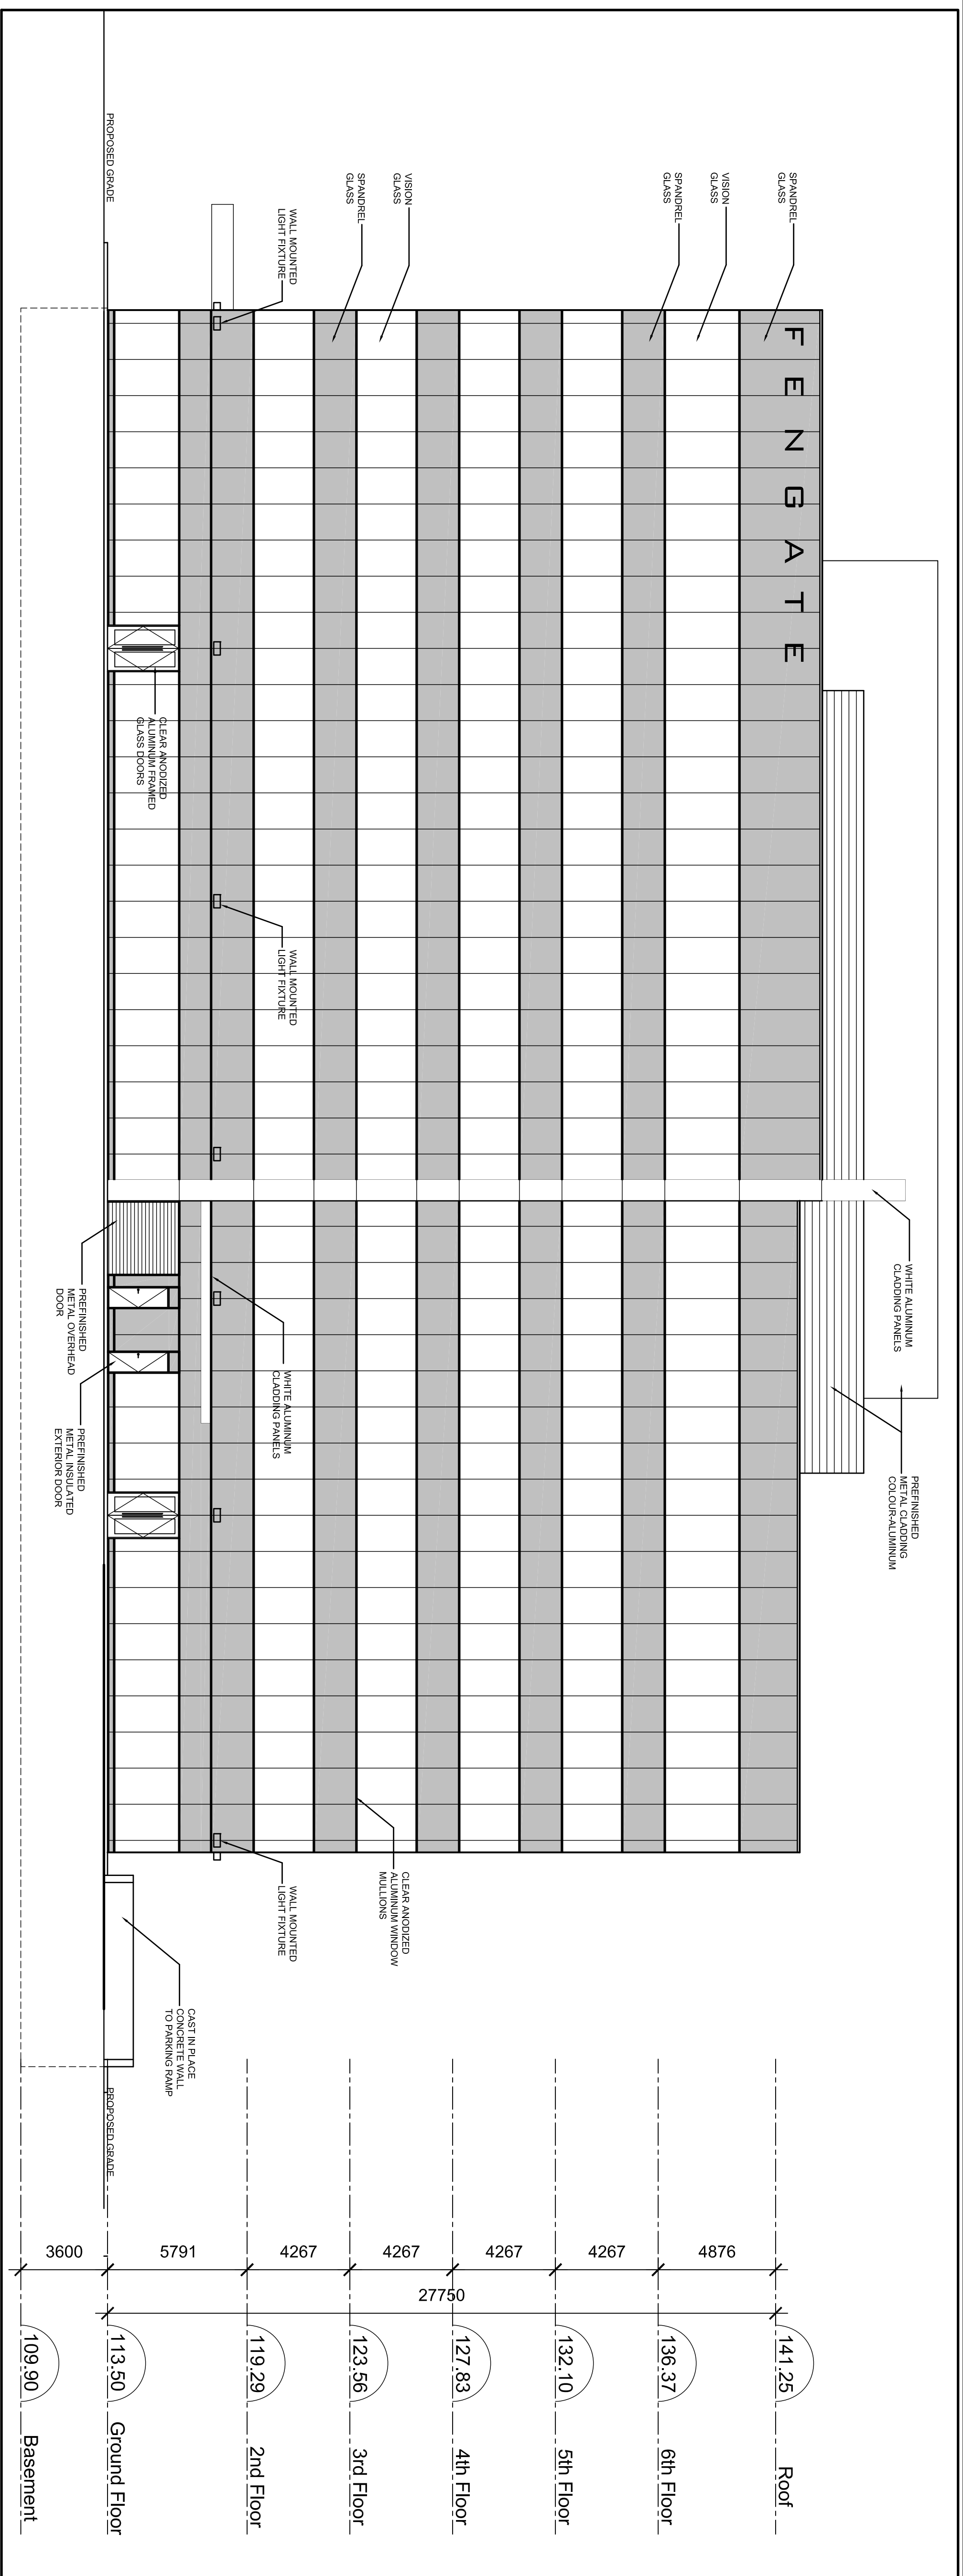

1
NORTH ELEVATION
1:150

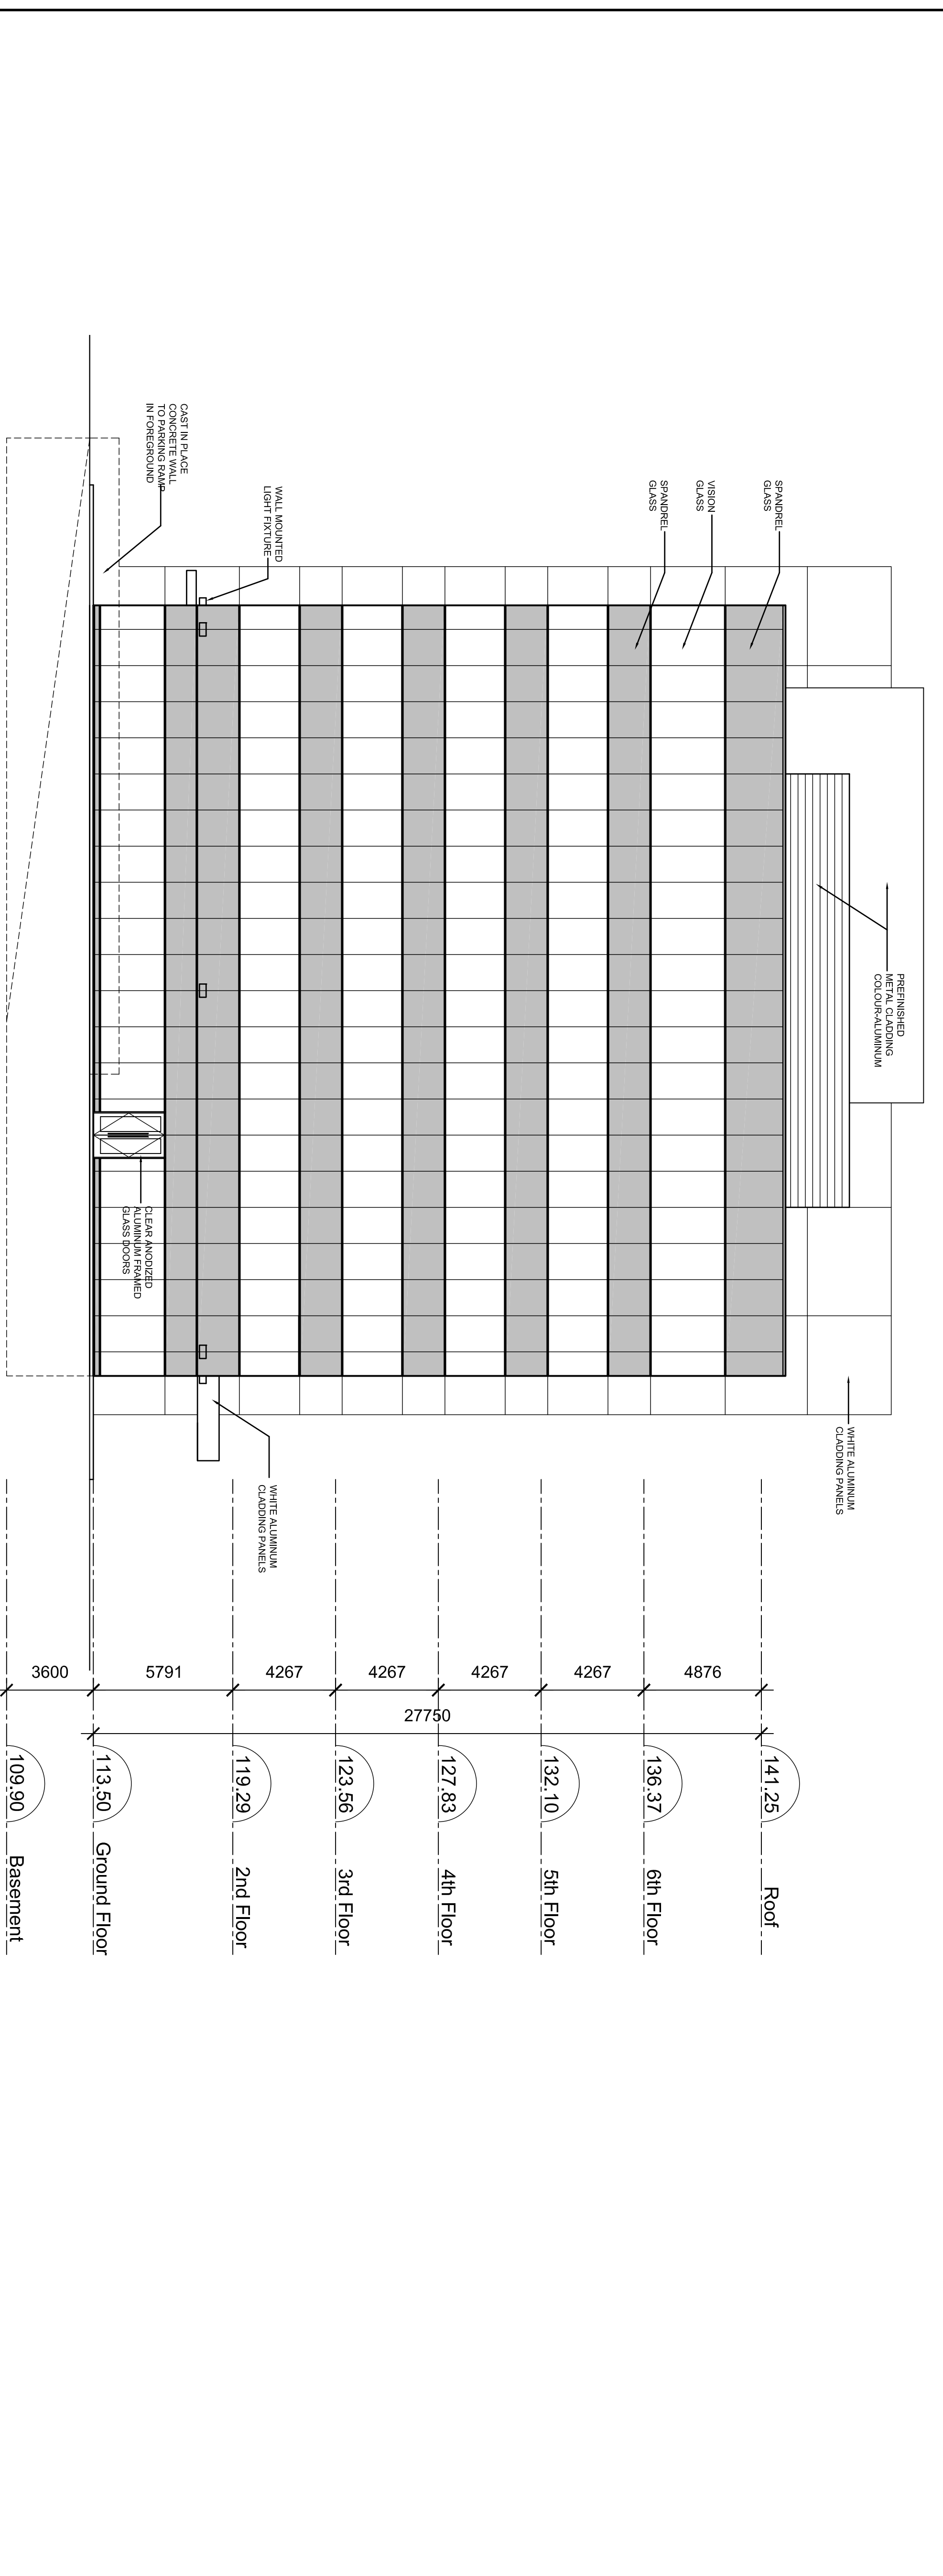

2
WEST ELEVATION
1:150

This drawing, as an instrument of service, is provided by and is the property of DANIEL L. CUSIMANO, ARCHITECT.
The contractor must verify and accept responsibility for all dimensions and conditions on site and must notify DANIEL L. CUSIMANO, ARCHITECT, of any variations from the supplied information.

This drawing is not to be scaled.


The architect is not responsible for the accuracy of survey, structure, mechanical, electrical, etc., information. The contractor shall verify and accept responsibility for all dimensions and conditions on site and must notify the architect's design team of any discrepancies with the work.

Construction must conform to all applicable codes and requirements of applicable laws, regulations, and ordinances. The contractor working from drawings not specifically marked for construction must assume full responsibility for any corrections or changes resulting from the work.

No.	DESCRIPTION	DATE
R E V I S I O N S		

1	ISSUED FOR SITE PLAN APPLICATION	2013-11-28
	DESCRIPTION	DATE
	ISSUED FOR	

FENGGATE CAPITAL MANAGEMENT LTD.

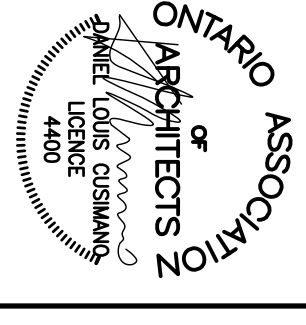


PROJECT:
PROPOSED OFFICE BUILDING
1320 NORTH SERVICE ROAD EAST
OXFORD, ONTARIO


DATE: MAY, 27 2013
DRAWN BY: MK
CHECK BY: DLC

DRAWING TITLE:
OFFICE BUILDING SOUTH AND EAST ELEVATIONS

SCALE: 1:150
PROJECT NO.: 2013-00
DRAWING NO.: **A501**

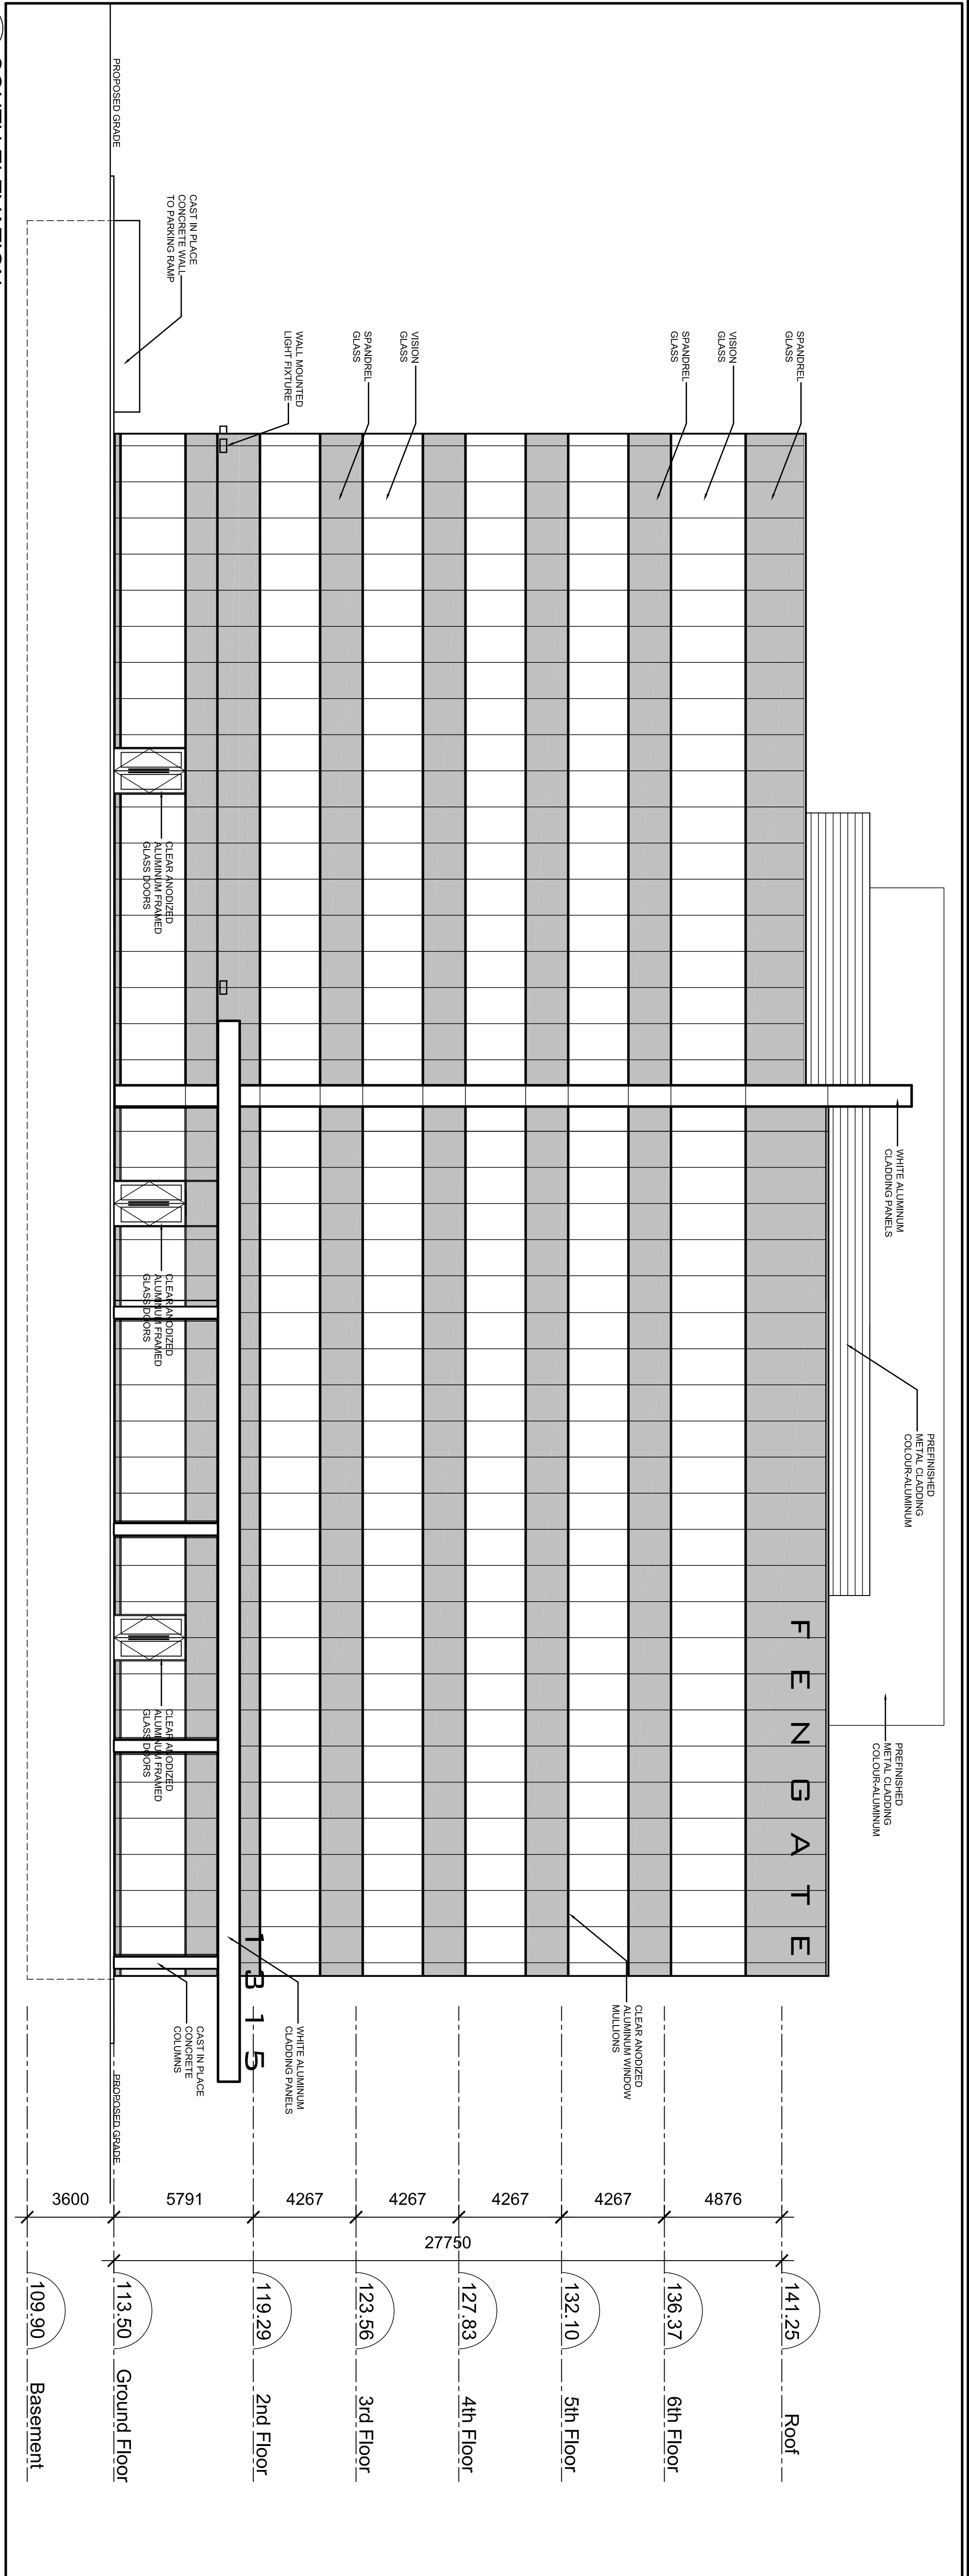

1 SOUTH ELEVATION
1:150

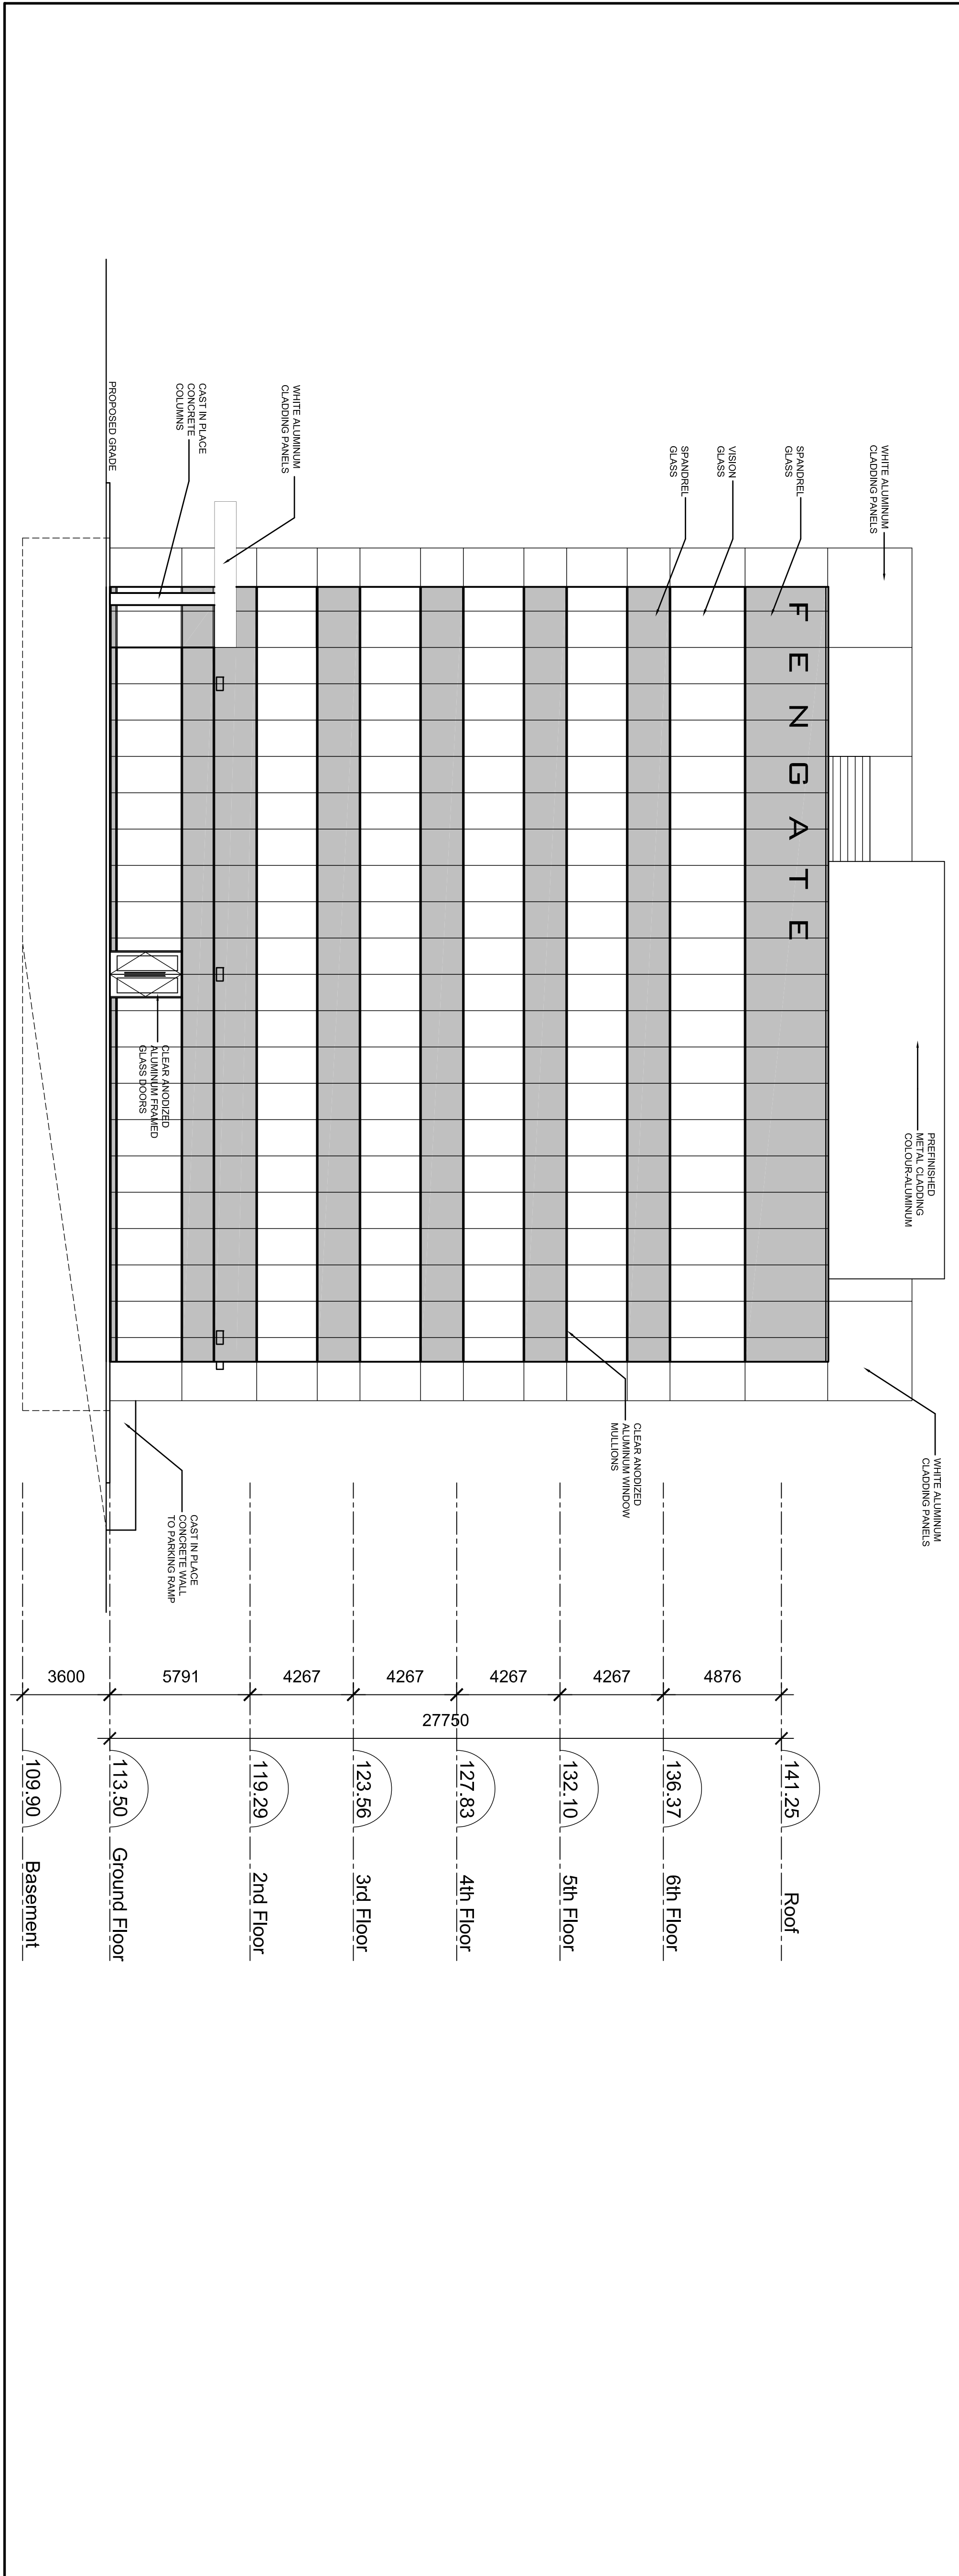

2 EAST ELEVATION
1:150