

**GENERAL NOTES:**  
 These drawings are not to be scaled. All dimensions must be verified by contractor prior to commencement of any work. Any discrepancies must be reported directly to the designer.



WEST ELEVATION  
 1/4" = 1'-0"



EAST ELEVATION  
 1/4" = 1'-0"

ISSUED FOR SITE PLAN APPLICATION AUG 30 2019

DESIGN DRAWINGS FOR  
 SITE PLAN APPLICATION



**PROJECT**  
 NEW HOUSE  
**SAUNDERS RESIDENCE**  
 392 LAKESHORE RD. W.  
 OAKVILLE, ON

**DRAWING**  
**EAST & WEST ELEVATIONS**

**SCALE** 1/4" = 1'-0"


**DATE** AUG.19

**DRAWN BY** AM

**PROJECT NUMBER** 19-2

**DRAWING NUMBER** A.04

**GENERAL NOTES:**  
 These drawings are not to be scaled. All dimensions must be verified by contractor prior to commencement of any work. Any discrepancies must be reported directly to the designer.

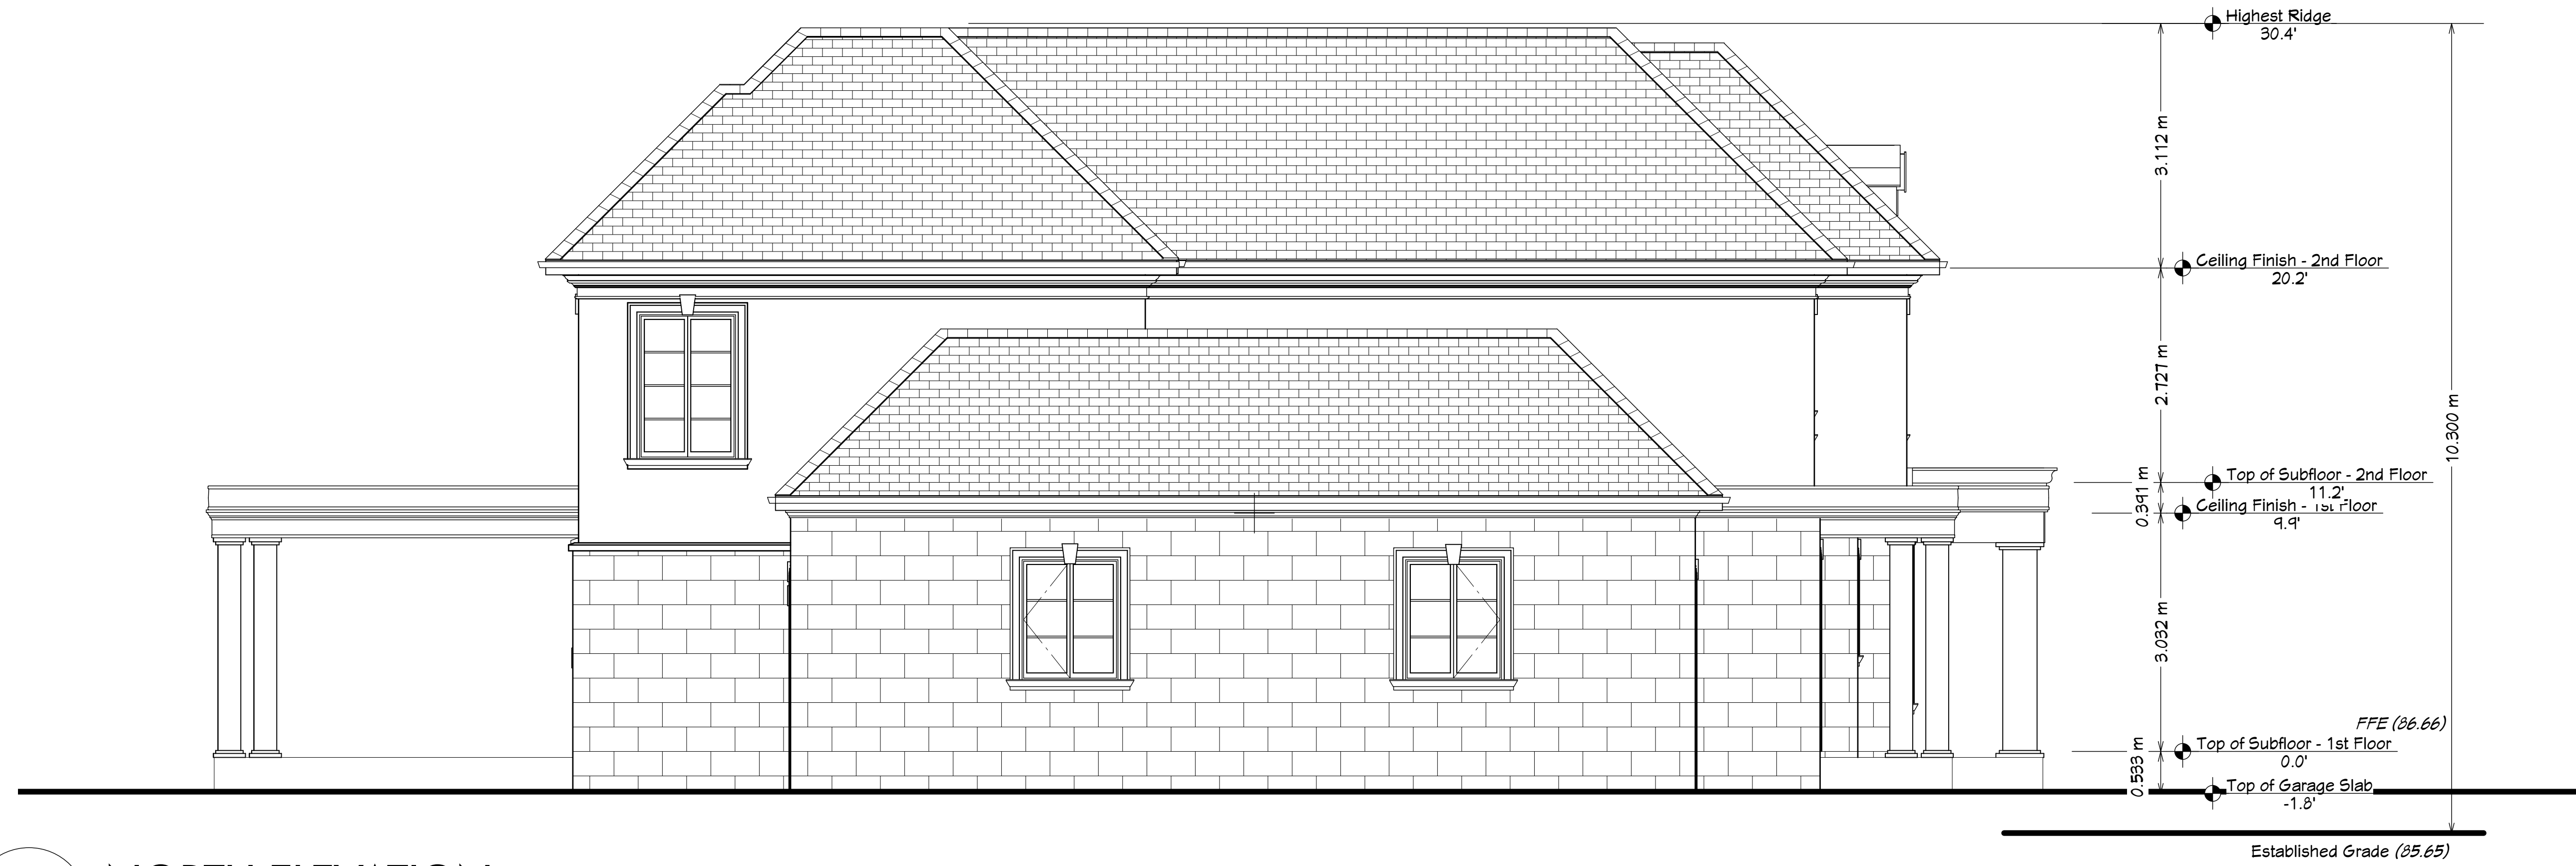

**NORTH ELEVATION**  
 1/4" = 1'-0"



**SOUTH ELEVATION**  
 1/4" = 1'-0"

ISSUED FOR SITE PLAN APPLICATION AUG 30 2019

DESIGN DRAWINGS FOR  
 SITE PLAN APPLICATION



**PROJECT**  
 NEW HOUSE  
**SAUNDERS RESIDENCE**  
 392 LAKESHORE RD. W.  
 OAKVILLE, ON

**DRAWING**  
**NORTH & SOUTH  
 ELEVATIONS**

**SCALE** 1/4" = 1'-0"

**DATE** AUG.19

**DRAWN BY** AM

**PROJECT  
 NUMBER** 19-2

**DRAWING  
 NUMBER** A.05