



1 NORTH ELEVATION
SCALE: 1/4"=1'-0"



2 SOUTH ELEVATION (LAKESIDE)
SCALE: 1/4"=1'-0"

Drawings must NOT be scaled. Contractor must check and verify all dimensions, specifications and drawings on site and report any discrepancies to the Designer prior to proceeding with any of the work.

The undersigned has reviewed and takes responsibility for this design, has the qualifications and meets the requirements set out in the Ontario Building Code to be a designer.

REGISTRATION AND QUALIFICATION INFORMATION
Required unless design is exempt under 2.17.5.1 and/or 2.17.4.1 of the Ontario Building Code

FIRM BCIN: 111071
INDIVIDUAL BCIN: 38886

NAME: A. Jarret McNamee
SIGNATURE: *A. Jarret McNamee*
This document must be signed above to be valid.
Reproductions should not be accepted.

17	11.10.22	ISSUED FOR BUILDING PERMIT
16	11.09.22	ISSUED FOR SHORING
15	11.02.22	GENERAL REVISIONS
14	10.24.22	GENERAL REVISIONS
13	09.23.22	REVISION AS PER CLIENT
12	09.01.22	ISSUED FOR TRUSSES
11	07.07.22	REVISION AS PER CITY COMMENTS
10	06.28.22	REVISION AS PER CITY COMMENTS
9	05.20.22	ISSUED FOR CLIENT REVIEW
8	03.25.22	ISSUED FOR SITE PLAN APPROVAL
7	12.10.21	REVISED FOR CLIENT REVIEW
6	12.02.21	REVISED FOR CLIENT REVIEW
5	11.24.21	REVISED FOR CLIENT REVIEW
4	11.18.21	ISSUED FOR CLIENT REVIEW
3	11.01.21	AS PER CLIENT REVISIONS
2	10.26.21	AS PER CLIENT REVISIONS
1	10.14.21	ISSUED FOR REVIEW
REF.	DATE:	DESCRIPTION:
REVISIONS / ISSUANCE:		

AJM DESIGNS INC

#3 - 2526 Spensers Road, Oakville ON, L6L 5M2
T: 905.825.0433 E: info@ajmdesigns.ca

CLIENT:
CUSTOM RESIDENCE

ADDRESS: 1538 BAYVIEW ROAD
CITY: OAKVILLE, ON.

DRAWING TITLE:
NORTH AND SOUTH ELEVATIONS

DRAWN: J.Mc.
DATE: 10.12.21
JOB NUMBER: 435-21

SCALE: 1/4"=1'-0"
SHEET NUMBER: **A4.1**

2/10/2022 2:44:01 PM C:\PROJECTS\DRAWINGS\PROJECTS\TEAM PROJECTS\1538 BAYVIEW RD - OAKVILLE\ISSUES\DATEVIEW.DWG - BUILDING PERMIT (REV. 22-09-2022).DWG

Drawings must NOT be scaled. Contractor must check and verify all dimensions, specifications and drawings on site and report any discrepancies to the Designer prior to proceeding with any of the work.

The undersigned has reviewed and takes responsibility for this design, has the qualifications and meets the requirements set out in the Ontario Building Code to be a designer.
 REGISTRATION AND QUALIFICATION INFORMATION
 Required unless design is exempt under 2.17.5.1 and/or 2.17.4.1 of the Ontario Building Code
 FIRM BCIN: 111071
 INDIVIDUAL BCIN: 38886
 NAME: A. Jarret McNamee
 This document must be signed above to be valid. Reproductions should not be accepted.

17	11.10.22	ISSUED FOR BUILDING PERMIT
16	11.09.22	ISSUED FOR SHORING
15	11.02.22	GENERAL REVISIONS
14	10.24.22	GENERAL REVISIONS
13	09.23.22	REVISION AS PER CLIENT
12	09.01.22	ISSUED FOR TRUSSES
11	07.07.22	REVISION AS PER CITY COMMENTS
10	06.28.22	REVISION AS PER CITY COMMENTS
9	05.20.22	ISSUED FOR CLIENT REVIEW
8	03.25.22	ISSUED FOR SITE PLAN APPROVAL
6	12.02.21	REVISION FOR CLIENT REVIEW
5	11.24.21	REVISION FOR CLIENT REVIEW
4	11.18.21	ISSUED FOR CLIENT REVIEW
3	11.01.21	AS PER CLIENT REVISIONS
2	10.26.21	AS PER CLIENT REVISIONS
1	10.14.21	ISSUED FOR REVIEW

REF. DATE: DESCRIPTION:
 REVISIONS / ISSUANCE:

AJM DESIGNS INC
 #3 - 2526 Spicers Road, Oakville ON, L6L 5M2
 T: 905.825.0433 E: info@ajmdesigns.ca

CLIENT:
CUSTOM RESIDENCE
 ADDRESS: 1538 BAYVIEW ROAD
 CITY: OAKVILLE, ON.
 DRAWING TITLE:
WEST AND EAST ELEVATIONS


DRAWN: J.Mc.
 DATE: 10.12.21 SCALE: 1/4"=1'-0"
 JOB NUMBER: 435-21 SHEET NUMBER: **A4.2**



1 WEST ELEVATION
 SCALE: 1/4"=1'-0"



2 EAST ELEVATION
 SCALE: 1/4"=1'-0"

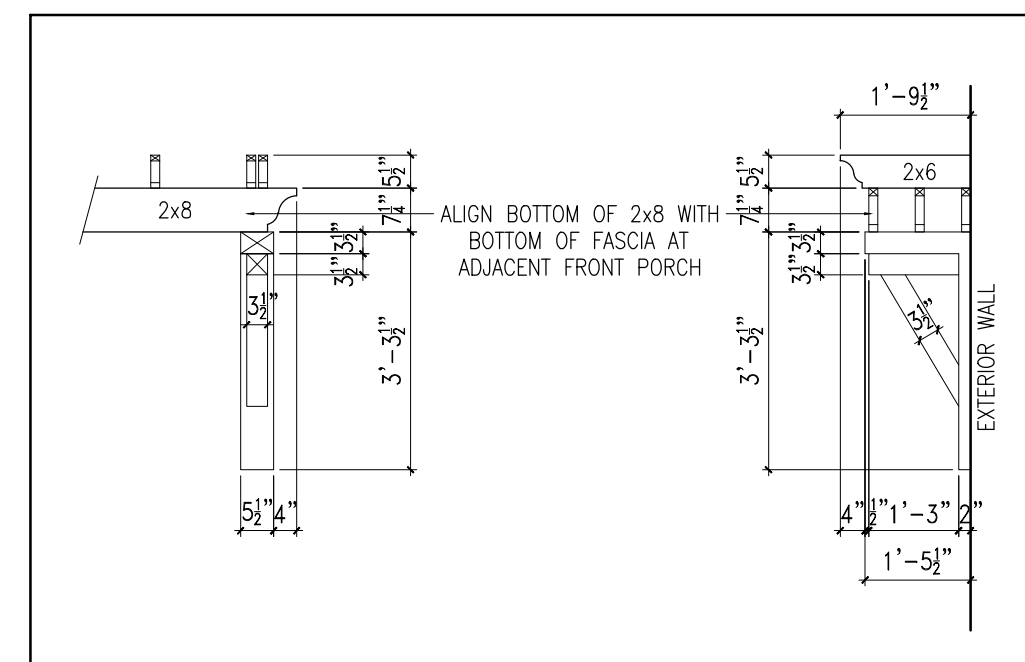

3 DECORATIVE TRELLIS DETAIL
 SCALE: 3/8"=1'-0"

24/06/2022 2:44:10 PM PROJECTS\DESIGN\DRAWINGS\PROJECTS\354-1-1538 BAYVIEW RD - OAKVILLE\SSS\BAYVIEW RD - BUILDING PERMIT\FIG 22 0000.DWG