

MATERIAL LEGEND

LEGEND:

- ◇ WINDOW SYSTEM - VISION GLASS
- ◇ WINDOW SYSTEM - VISION GLASS - TEMPERED
- ◇ WINDOW SYSTEM - VISION GLASS - BIRD FRIENDLY
- ◇ WINDOW SYSTEM - VISION GLASS - TEMPERED, BIRD FRIENDLY
- ◇ BACKPAINTED SPANDREL - BIRD FRIENDLY
- ◇ BACKPAINTED SPANDREL - BIRD FRIENDLY
- ◇ GLASS GUARD
- ◇ PRIVACY SCREEN - FROSTED - TEMPERED
- ◇ PRECAST CONCRETE - SMOOTH - WHITE
- ◇ PRECAST CONCRETE - THIN BRICK - CHARCOAL
- ◇ METAL PANEL - SOLID WINDOW MULLIONS - BLACK SLAB EDGE COVER
- ◇ METAL PANEL - PERFORATED - BLACK
- ◇ METAL PANEL - SOLID WINDOW MULLIONS - SILVER
- ◇ METAL PANEL - PERFORATED - BLACK
- ◇ PREFINISHED FLASHING - BLACK
- ◇ METAL PANEL - SOLID WINDOW MULLIONS - BRONZE
- ◇ SLAB EDGE COVER
- ◇ PREFINISHED METAL FLASHING - WHITE

Date	No.	Description
REVISION RECORD		
2022-05-10		ISSUED FOR SITE PLAN APPROVAL
2021-11-19		ISSUED FOR SITE PLAN APPROVAL
ISSUE RECORD		



BDP. Quadrangle

Quadrangle Architects Limited
901 King Street West, Suite 701 Toronto, ON M5V 3H5
T 416.598.1240 www.bdpquadrangle.com

Oakvillage 4C
3065 Trafalgar Road
Plan M1211 BLK7
101
MC Oakville LP

21014 As indicatedKT AS
PROJECT SCALE DRAWN REVIEWED

North Elevation

A401.S

Note: This drawing is the property of the Architect and may not be reproduced or used without the expressed consent of the Architect. The Contractor is responsible for checking and verifying all levels and dimensions and shall report all discrepancies to the Architect and other verification prior to commencing work.

1 North Elevation
SCALE: 1:100

C:\Users\BWT\Documents\BDO\AR_21014_Oakvillage_Plan_4C_BDO_0401.S.dwg


2022-05-10 2:32:50 PM



MATERIAL LEGEND

LEGEND:

- ◇ VG-1 WINDOW SYSTEM - VISION GLASS
- ◇ VG-2 WINDOW SYSTEM - VISION GLASS - TEMPERED
- ◇ VG-3 WINDOW SYSTEM - VISION GLASS - BIRD FRIENDLY
- ◇ VG-4 WINDOW SYSTEM - VISION GLASS - TEMPERED, BIRD FRIENDLY
- ◇ SP-1 BACKPAINTED SPANDREL - BIRD FRIENDLY
- ◇ SP-2 BACKPAINTED SPANDREL
- ◇ GL-1 GLASS GUARD
- ◇ PR-1 PRIVACY SCREEN - FROSTED - TEMPERED
- ◇ PC-1 PRECAST CONCRETE - SMOOTH - WHITE
- ◇ PC-2 PRECAST CONCRETE - THIN BRICK - CHARCOAL
- ◇ MP-1 METAL PANEL - SOLID WINDOW MULLIONS - BLACK SLAB EDGE COVER
- ◇ MP-2 METAL PANEL - PERFORATED - BLACK
- ◇ MP-3 METAL PANEL - SOLID WINDOW MULLIONS - SILVER
- ◇ MP-4 METAL PANEL - PERFORATED - BLACK
- ◇ MP-5 PREFINISHED FLASHING - BLACK
- ◇ MP-6 METAL PANEL - SOLID WINDOW MULLIONS - BRONZE
- ◇ SC-1 SLAB EDGE COVER
- ◇ SC-2 PREFINISHED METAL FLASHING - WHITE

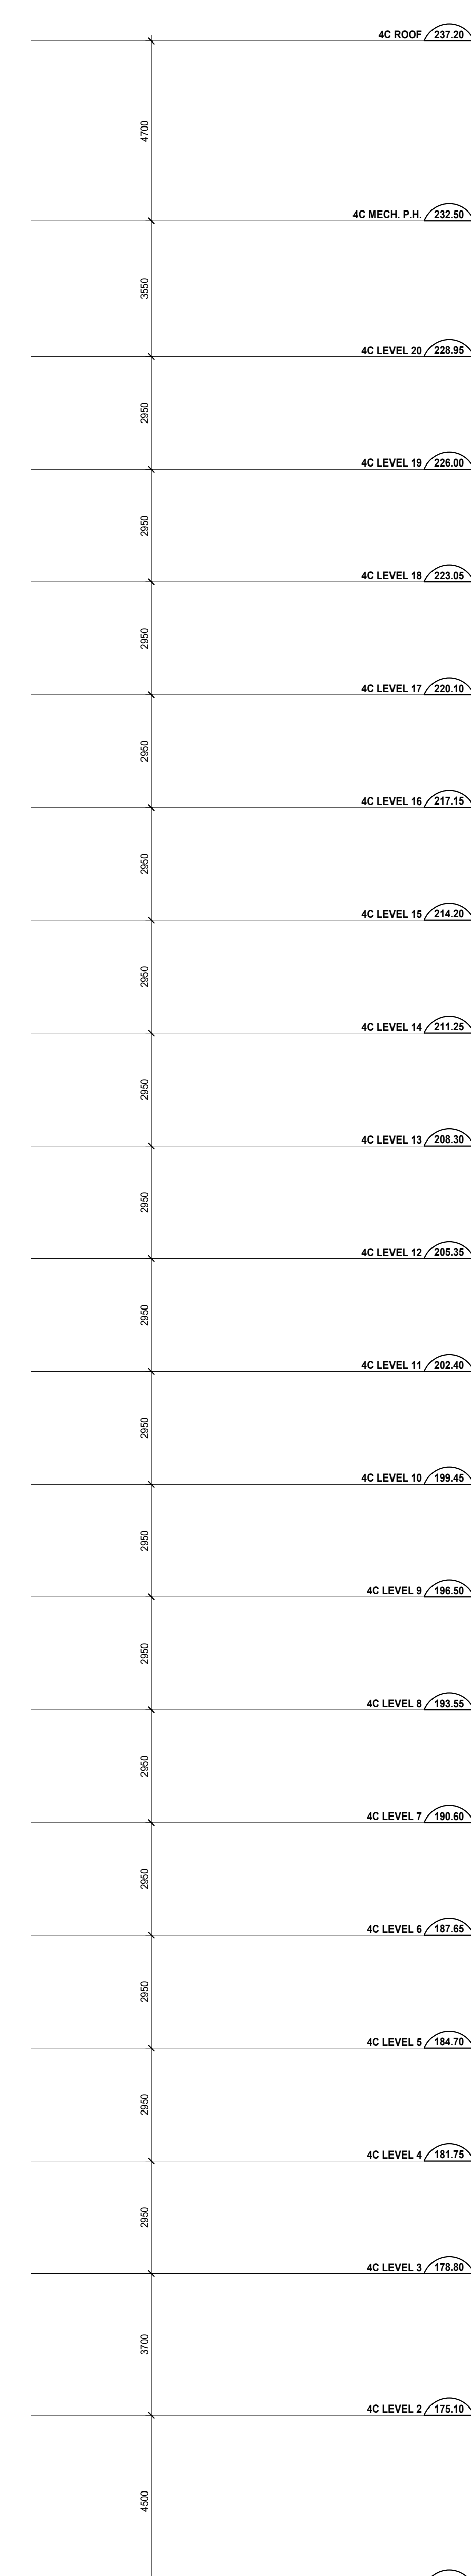

Date	No.	Description
REVISION RECORD		
2022-05-10		ISSUED FOR SITE PLAN APPROVAL
2021-11-19		ISSUED FOR SITE PLAN APPROVAL
ISSUE RECORD		



BDP. Quadrangle

Quadrangle Architects Limited
901 King Street West, Suite 701 Toronto, ON M5V 3H5
T 416.598.1240 www.bdpquadrangle.com

Oakville 4C
3065 Trafalgar Road
Plan M1211 BLK7
To MC Oakville LP


21014 As indicatedKT AS
PROJECT SCALE DRAWN REVIEWED

East Elevation

A402.S

Note: This drawing is the property of the Architect and may not be reproduced or used without the expressed consent of the Architect. The Contractor is responsible for checking and verifying all levels and dimensions and shall report all discrepancies to the Architect and other consultation prior to commencing work.

1 East Elevation
SCALE: 1 : 100

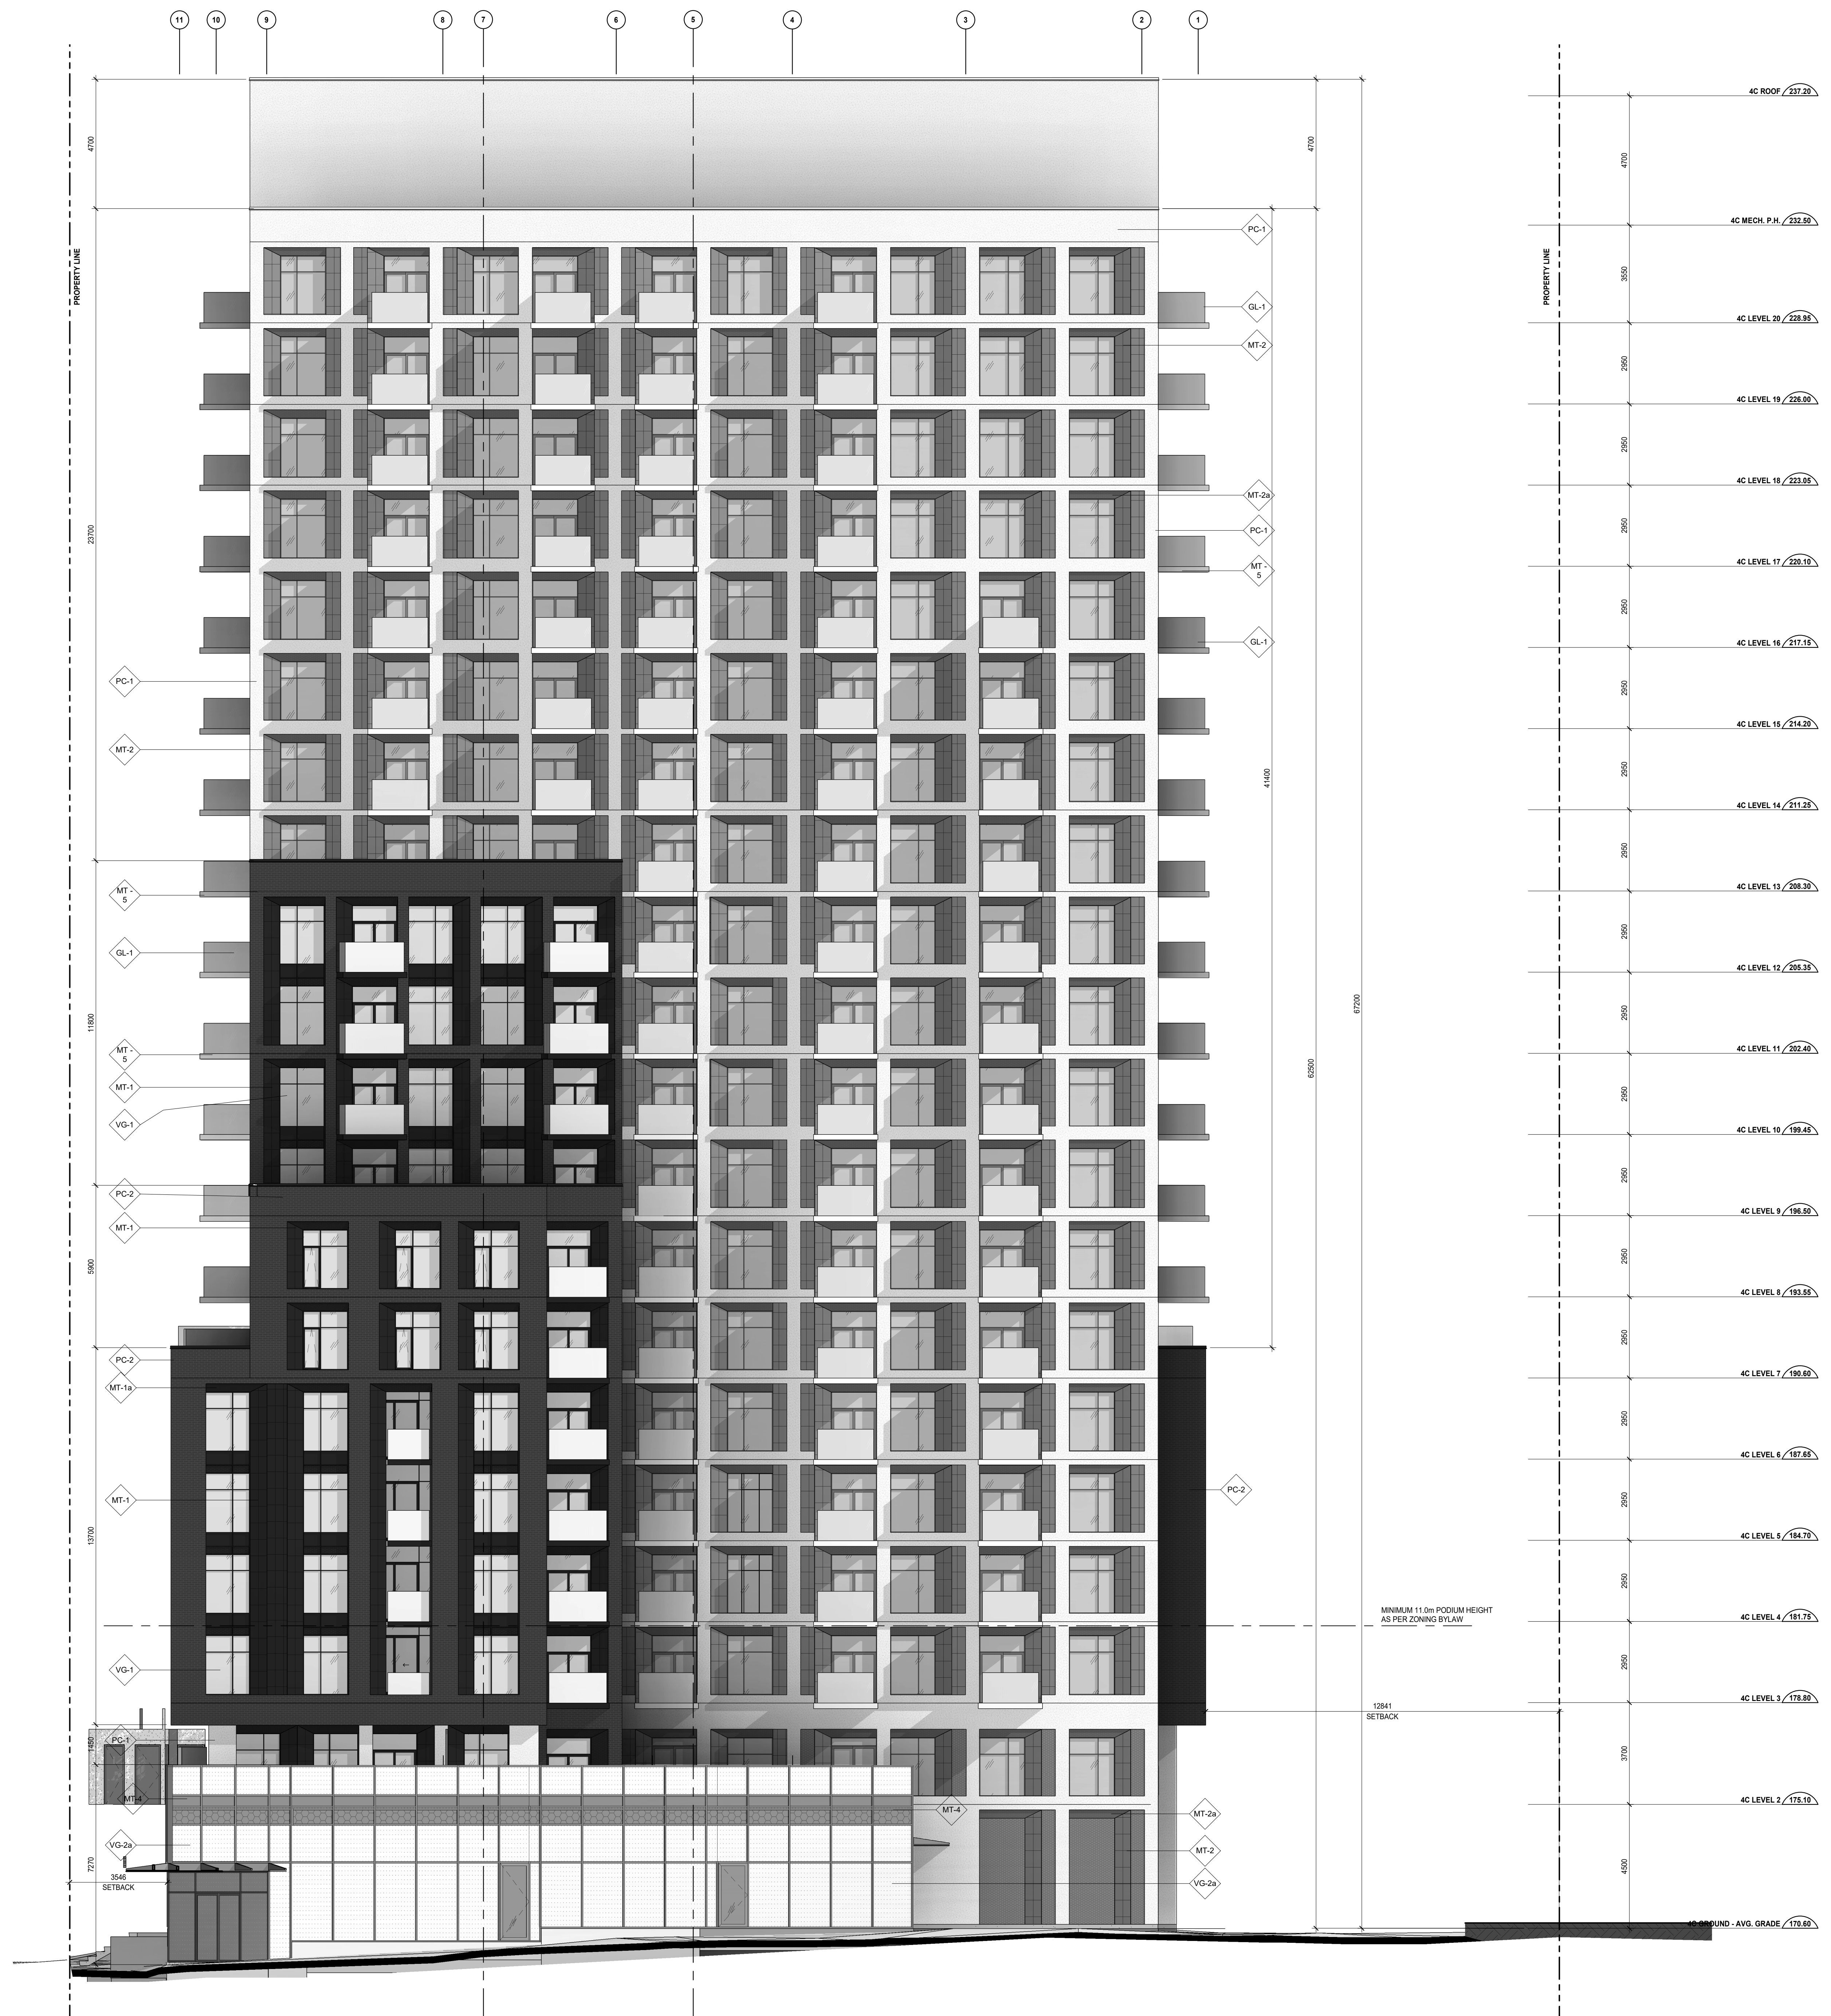

MATERIAL LEGEND

- LEGEND:**
- ◇ WINDOW SYSTEM - VISION GLASS
 - ◇ WINDOW SYSTEM - VISION GLASS - TEMPERED
 - ◇ WINDOW SYSTEM - VISION GLASS - BIRD FRIENDLY
 - ◇ WINDOW SYSTEM - VISION GLASS - TEMPERED, BIRD FRIENDLY
 - ◇ BACKPAINTED SPANDREL - BIRD FRIENDLY
 - ◇ BACKPAINTED SPANDREL
 - ◇ GLASS GUARD
 - ◇ PRIVACY SCREEN - FROSTED - TEMPERED
 - ◇ PRECAST CONCRETE - SMOOTH - WHITE
 - ◇ PRECAST CONCRETE - THIN BRICK - CHARCOAL
 - ◇ METAL PANEL - SOLID WINDOW MULLIONS - BLACK SLAB EDGE COVER
 - ◇ METAL PANEL - PERFORATED - BLACK
 - ◇ METAL PANEL - SOLID WINDOW MULLIONS - SILVER
 - ◇ METAL PANEL - PERFORATED - BLACK
 - ◇ METAL PANEL - PERFORATED - BLACK
 - ◇ METAL PANEL - SOLID WINDOW MULLIONS - BRONZE
 - ◇ SLAB EDGE COVER
 - ◇ PREFINISHED METAL FLASHING - WHITE

1 South Elevation
SCALE: 1:100

Date	No.	Description
2022-05-10		ISSUED FOR SITE PLAN APPROVAL
2021-11-19		ISSUED FOR SITE PLAN APPROVAL

Date	No.	Description
		ISSUE RECORD



BDP. Quadrangle

Quadrangle Architects Limited
901 King Street West, Suite 701 Toronto, ON M5V 3H5
T 416.598.1240 www.bdpquadrangle.com



Oakvillage 4C
3065 Trafalgar Road
Plan M1211 BLK7
TO MC Oakville LP

21014 As indicatedKT AS
PROJECT SCALE DRAWN REVIEWED

South Elevation

A403.S

Note: This drawing is the property of the Architect and may not be reproduced or used without the expressed consent of the Architect. The Contractor is responsible for checking and verifying all levels and dimensions and shall report all discrepancies to the Architect and other verification prior to commencing work.

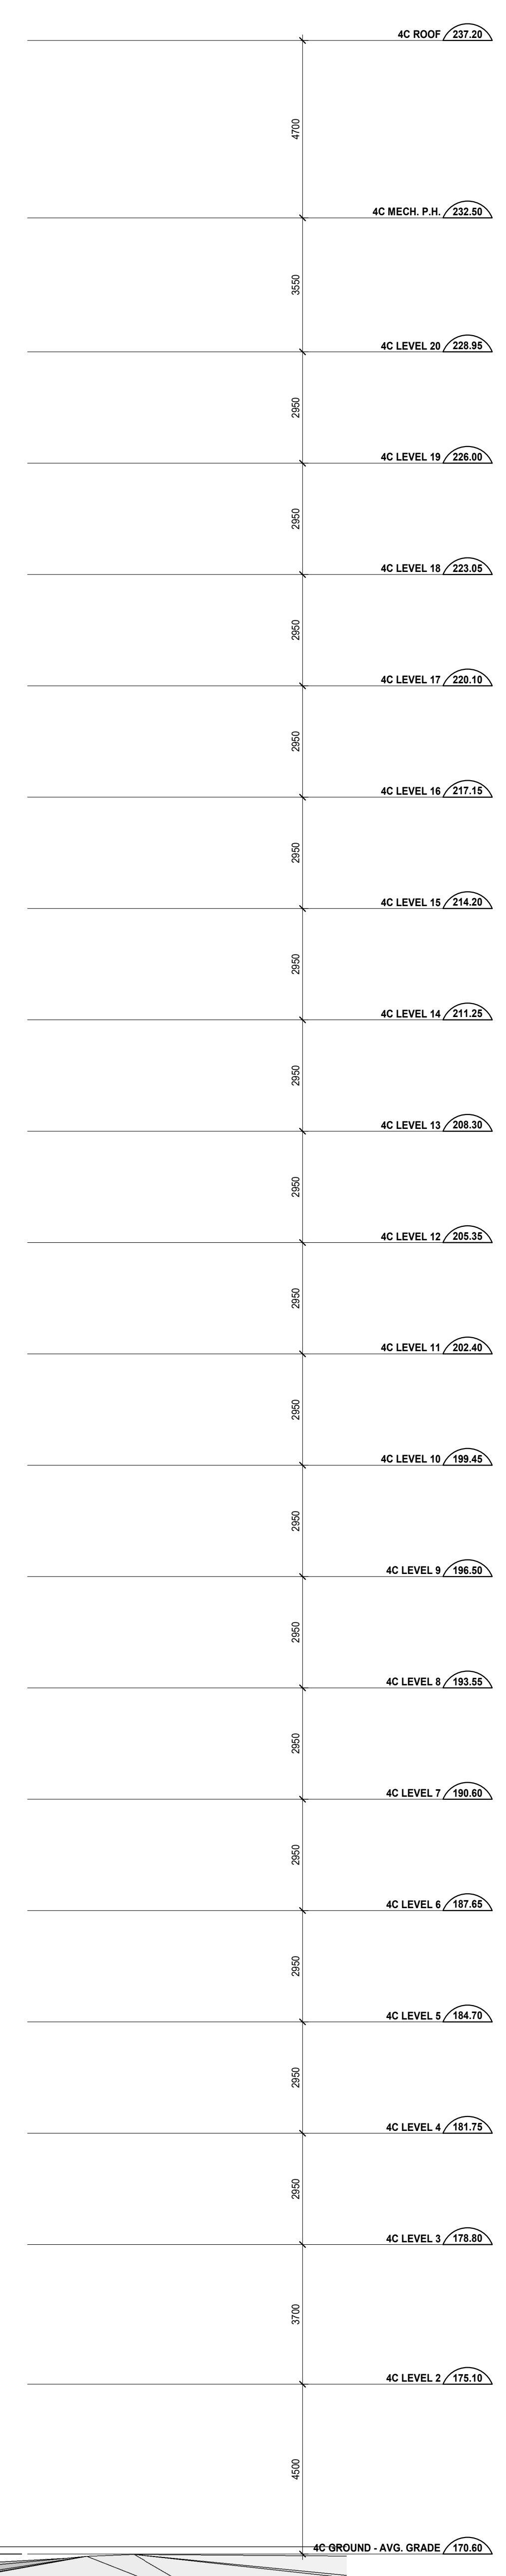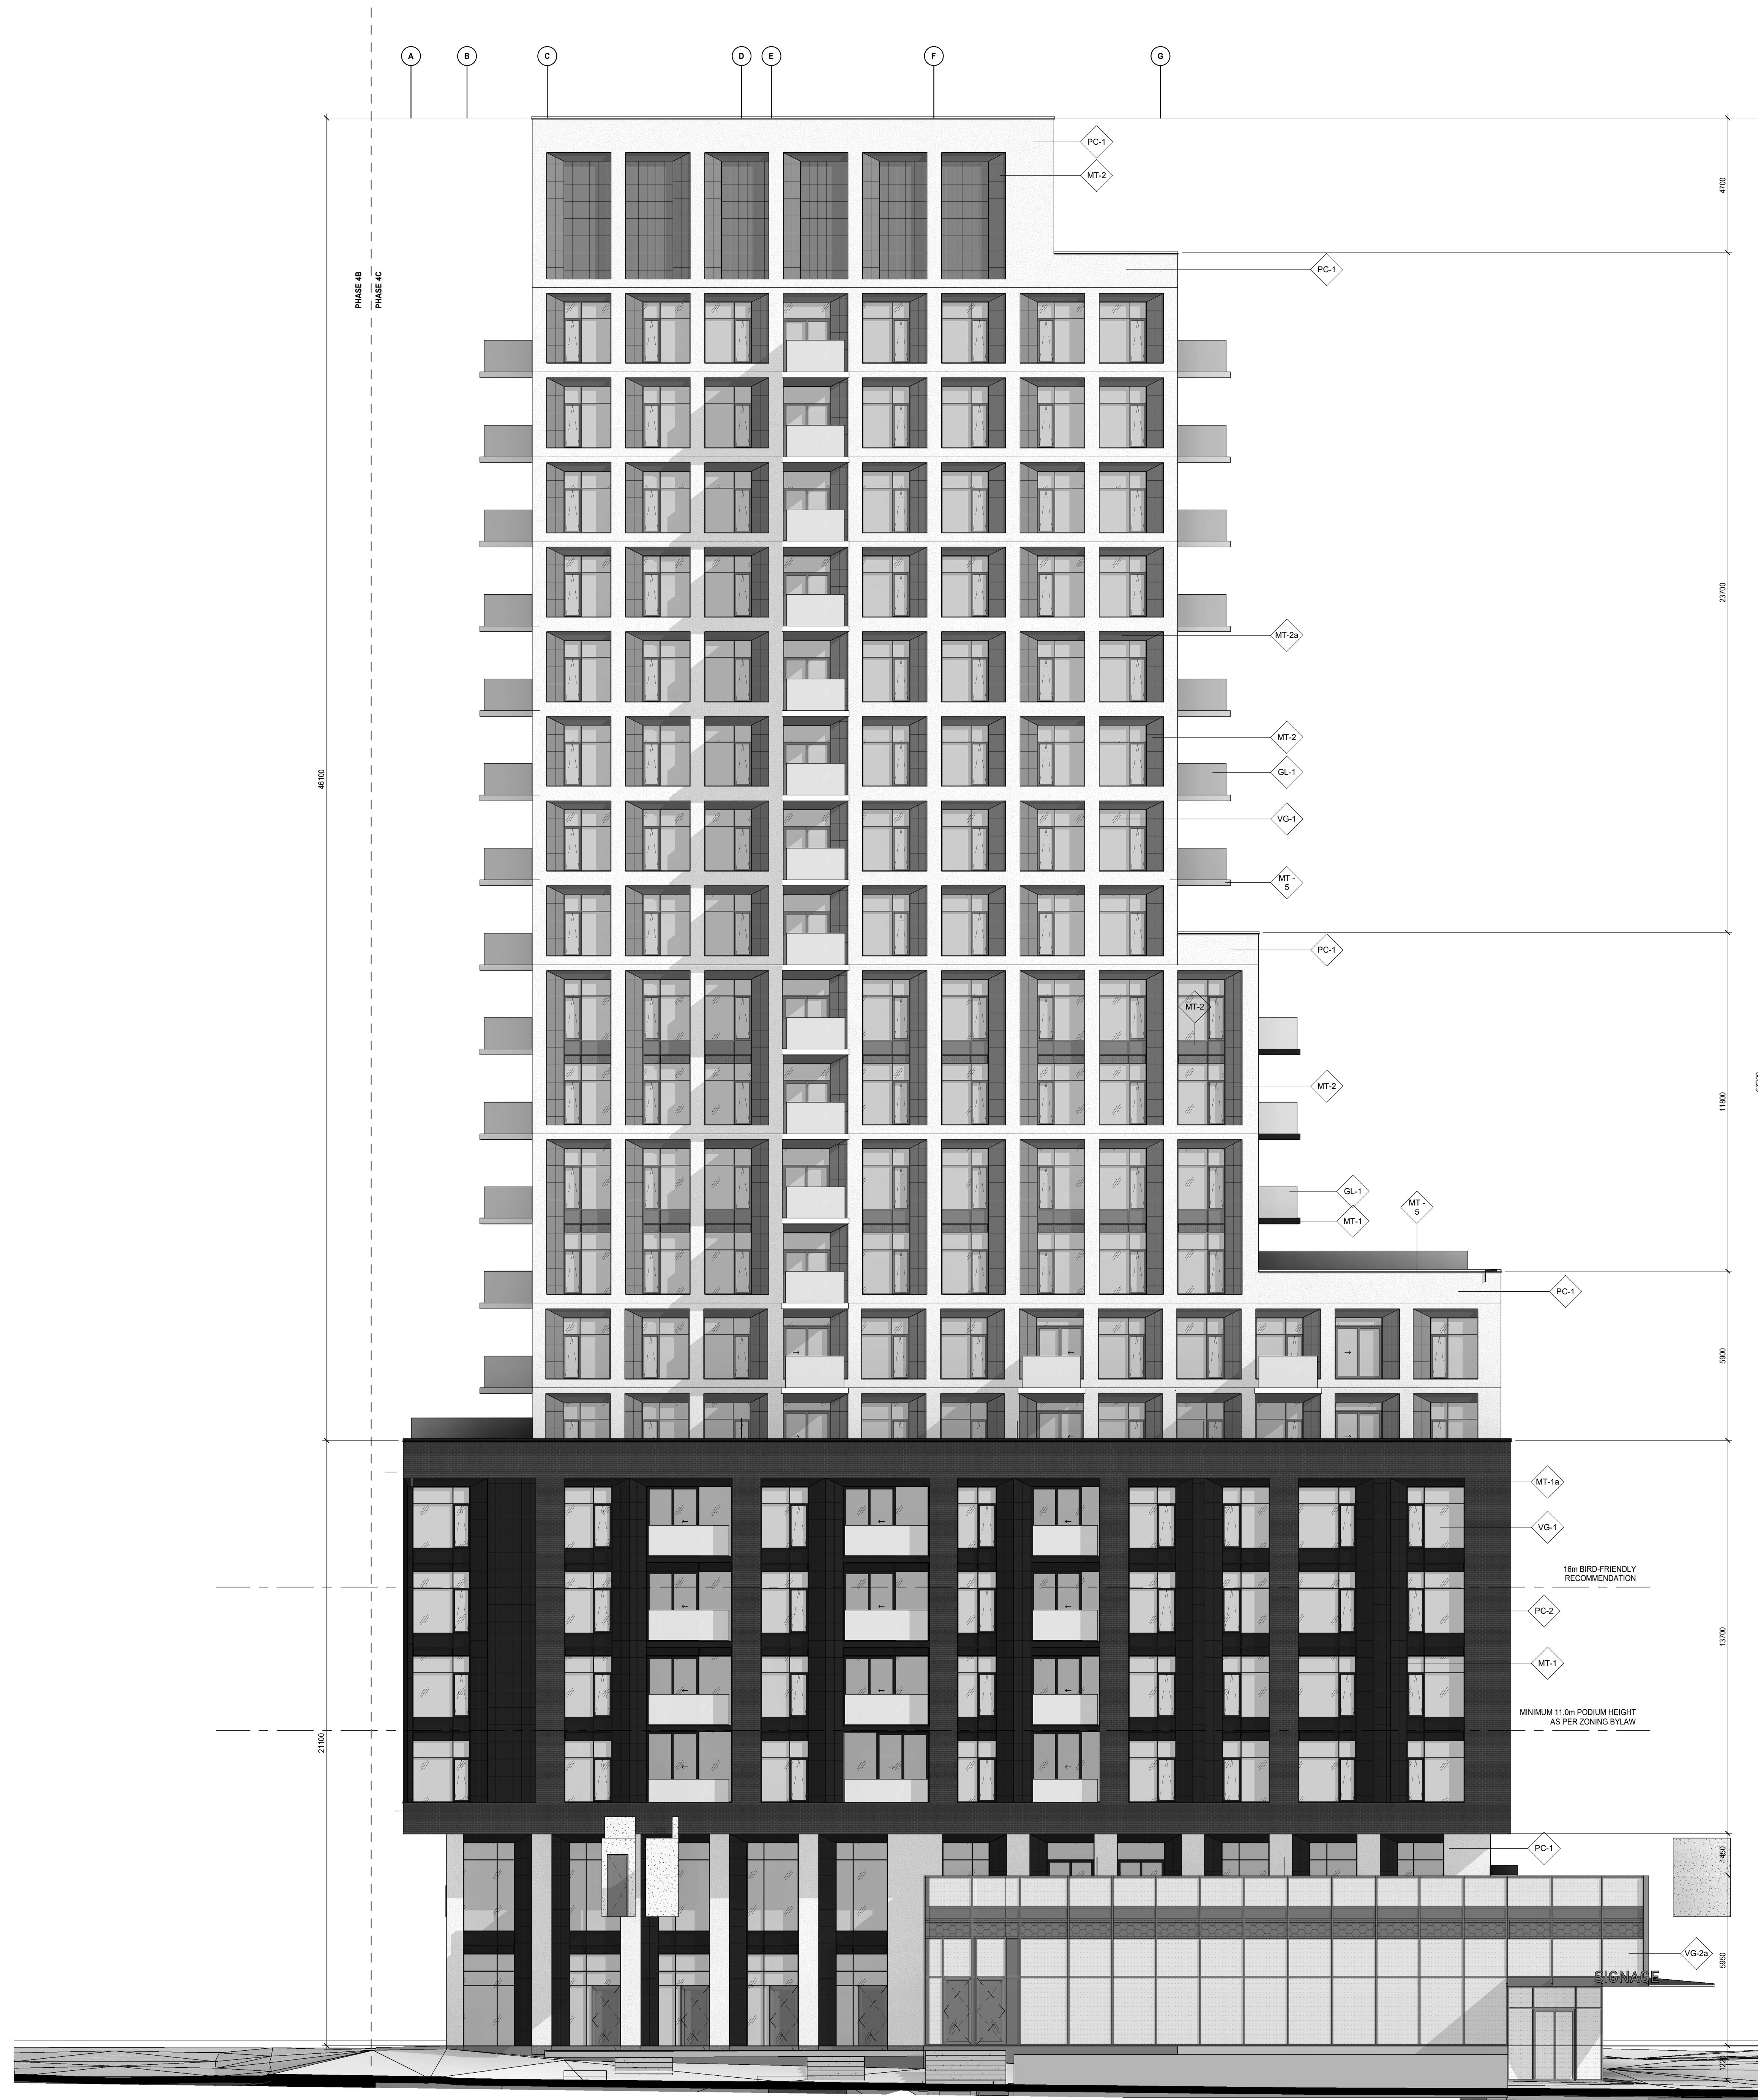

MATERIAL LEGEND

LEGEND:

- ◇ WINDOW SYSTEM - VISION GLASS
- ◇ WINDOW SYSTEM - VISION GLASS - TEMPERED
- ◇ WINDOW SYSTEM - VISION GLASS - BIRD FRIENDLY
- ◇ WINDOW SYSTEM - VISION GLASS - TEMPERED, BIRD FRIENDLY
- ◇ BACKPAINTED SPANDREL - BIRD FRIENDLY
- ◇ BACKPAINTED SPANDREL - BIRD FRIENDLY
- ◇ GLASS GUARD
- ◇ PRIVACY SCREEN - FROSTED - TEMPERED
- ◇ PRECAST CONCRETE - SMOOTH - WHITE
- ◇ PRECAST CONCRETE - THIN BRICK - CHARCOAL
- ◇ METAL PANEL - SOLID WINDOW MULLIONS - BLACK SLAB EDGE COVER
- ◇ METAL PANEL - PERFORATED - BLACK
- ◇ METAL PANEL - SOLID WINDOW MULLIONS - SILVER
- ◇ METAL PANEL - PERFORATED - BLACK
- ◇ PREFINISHED FLASHING - BLACK
- ◇ METAL PANEL - SOLID WINDOW MULLIONS - BRONZE
- ◇ SLAB EDGE COVER
- ◇ PREFINISHED METAL FLASHING - WHITE

Date	No.	Description
REVISION RECORD		
2022-05-10		ISSUED FOR SITE PLAN APPROVAL
2021-11-19		ISSUED FOR SITE PLAN APPROVAL
ISSUE RECORD		



BDP. Quadrangle

Quadrangle Architects Limited
901 King Street West, Suite 701 Toronto, ON M5V 3H5
T 416.598.1240 www.bdpquadrangle.com

Oakvillage 4C
3065 Trafalgar Road
Plan M1211 BLK7
TO MC Oakville LP

21014 As indicatedKT AS
PROJECT SCALE DRAWN REVIEWED

West Elevation

A404.S

Note: This drawing is the property of the Architect and may not be reproduced or used without the expressed consent of the Architect. The Contractor is responsible for checking and verifying all levels and dimensions and shall report all discrepancies to the Architect and other consultation prior to commencing work.



MATERIAL LEGEND

LEGEND:

- WINDOW SYSTEM - VISION GLASS
- WINDOW SYSTEM - VISION GLASS - TEMPERED
- WINDOW SYSTEM - VISION GLASS - TEMPERED, BIRD FRIENDLY
- WINDOW SYSTEM - VISION GLASS - TEMPERED, BIRD FRIENDLY
- BACKPAINTED SPANDREL - BIRD FRIENDLY
- BACKPAINTED SPANDREL - BIRD FRIENDLY
- GLASS GUARD
- PRIVACY SCREEN - FROSTED - TEMPERED
- PRECAST CONCRETE - SMOOTH - WHITE
- PRECAST CONCRETE - THIN BRICK - CHARCOAL
- METAL PANEL - SOLD WINDOW MULLIONS SLAB EDGE COVER > BLACK
- METAL PANEL - PERFORATED - BLACK
- METAL PANEL - SOLD WINDOW MULLIONS > SILVER
- METAL PANEL - PERFORATED - BLACK
- PREFINISHED FLASHING - BLACK
- METAL PANEL - SOLD WINDOW MULLIONS > BRONZE
- SLAB EDGE COVER
- PREFINISHED METAL FLASHING > WHITE

- 4C ROOF / 237.20
- 4C MECH. P.H. / 232.82
- 4C LEVEL 20 / 228.82
- 4C LEVEL 19 / 226.82
- 4C LEVEL 18 / 223.82
- 4C LEVEL 17 / 220.12
- 4C LEVEL 16 / 217.12
- 4C LEVEL 15 / 214.22
- 4C LEVEL 14 / 211.22
- 4C LEVEL 13 / 208.22
- 4C LEVEL 12 / 205.22
- 4C LEVEL 11 / 202.42
- 4C LEVEL 10 / 199.42
- 4C LEVEL 9 / 196.52
- 4C LEVEL 8 / 193.52
- 4C LEVEL 7 / 190.62
- 4C LEVEL 6 / 187.62
- 4C LEVEL 5 / 184.72
- 4C LEVEL 4 / 181.72
- 4C LEVEL 3 / 178.82
- 4C LEVEL 2 / 175.82
- GROUND - AVG. GRADE / 176.82

Date	No.	Description
REVISION RECORD		
2022-05-10		ISSUED FOR SITE PLAN APPROVAL
2021-11-19		ISSUED FOR SITE PLAN APPROVAL
ISSUE RECORD		



BDP. Quadrangle

Quadrangle Architects Limited
 901 King Street West, Suite 701 Toronto, ON M5V 3H5
 T 416.598.1240 www.bdpquadrangle.com

Oakvillage 4C
 3065 Trafalgar Road
 Plan M1211 BLK7
 to
 MC Oakville LP

21014 As indicatedKT JS
 PROJECT SCALE DRAWN REVIEWED

South Elevation Coloured


A405.S

Note: This drawing is the property of the Architect and may not be reproduced or used without the expressed consent of the Architect. The Contractor is responsible for checking and verifying all levels and dimensions and shall report all discrepancies to the Architect and other disciplines prior to commencing work.

1 South Elevation - Coloured
 SCALE: 1 : 100

C:\Users\B421\Documents\B421\21014_Oakvillage_Plan_4C_B230_044615.rvt

2022-05-10 2:42:37 PM

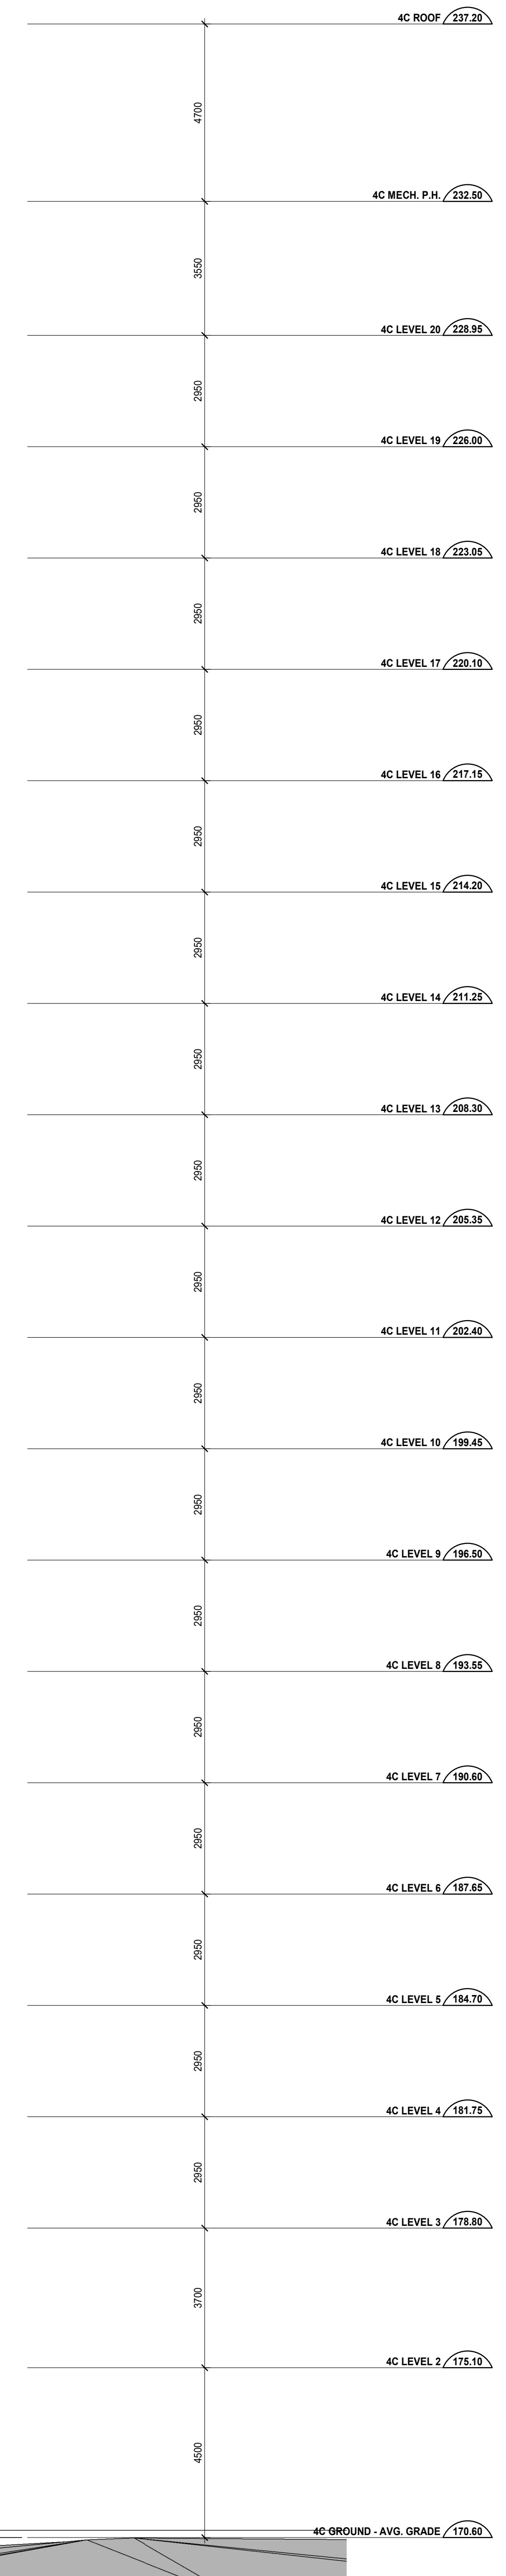

MATERIAL LEGEND

- LEGEND:**
- ◇ WINDOW SYSTEM - VISION GLASS
 - ◇ WINDOW SYSTEM - VISION GLASS - TEMPERED
 - ◇ WINDOW SYSTEM - VISION GLASS - BIRD FRIENDLY
 - ◇ WINDOW SYSTEM - VISION GLASS - TEMPERED, BIRD FRIENDLY
 - ◇ BACKPAINTED SPANDREL - BIRD FRIENDLY
 - ◇ BACKPAINTED SPANDREL
 - ◇ GLASS GUARD
 - ◇ PRIVACY SCREEN - FROSTED - TEMPERED
 - ◇ PRECAST CONCRETE - SMOOTH - WHITE
 - ◇ PRECAST CONCRETE - THIN BRICK - CHARCOAL
 - ◇ METAL PANEL - SOLID WINDOW MULLIONS - BLACK SLAB EDGE COVER
 - ◇ METAL PANEL - PERFORATED - BLACK
 - ◇ METAL PANEL - SOLID WINDOW MULLIONS - SILVER
 - ◇ METAL PANEL - PERFORATED - BLACK
 - ◇ PREFINISHED FLASHING - BLACK
 - ◇ METAL PANEL - SOLID WINDOW MULLIONS - BRONZE
 - ◇ SLAB EDGE COVER
 - ◇ PREFINISHED METAL FLASHING - WHITE

Date	No.	Description
REVISION RECORD		
2022-05-10		ISSUED FOR SITE PLAN APPROVAL
2021-11-19		ISSUED FOR SITE PLAN APPROVAL
ISSUE RECORD		



BDP. Quadrangle

Quadrangle Architects Limited
901 King Street West, Suite 701 Toronto, ON M5V 3H5
T 416 598 1240 www.bdpquadrangle.com

Oakvillage 4C
3065 Trafalgar Road
Plan M1211 BLK7
101
MC Oakville LP

21014 As indicatedKT JS
PROJECT SCALE DRAWN REVIEWED

West Elevation - Coloured

A406.S

Note: This drawing is the property of the Architect and may not be reproduced or used without the expressed consent of the Architect. The Contractor is responsible for checking and verifying all levels and dimensions and shall report all discrepancies to the Architect and other verification prior to commencing work.

C:\Users\BWP\Documents\BWP\AR_21014_Oakvillage_Plan_4C_B2303_04A06.S1.dwg

2022-05-10 2:43:38 PM



2
A407.S
Street View 2 of West Elevation Along Trafalgar Road
SCALE: 1 : 200



3
A407.S
Street View 3 of East Elevation
SCALE: 1 : 200



1
A407.S
Street View 1 of West Elevation Along Trafalgar Road
SCALE: 1 : 200

Date	No.	Description
------	-----	-------------

REVISION RECORD

2022-05-10	ISSUED FOR SITE PLAN APPROVAL
2021-11-19	ISSUED FOR SITE PLAN APPROVAL

ISSUE RECORD



**BDP.
Quadrangle**

Quadrangle Architects Limited
901 King Street West, Suite 701 Toronto, ON M5V 3H5
t 416.598.1240 www.bdpquadrangle.com


Oakvillage 4C
3065 Trafalgar Road
Plan M1211 BLK7
to
MC Oakville LP

21014 1 : 200 KT JS
PROJECT SCALE DRAWN REVIEWED

Views

A407.S

Note: This drawing is the property of the Architect and may not be reproduced or used without the expressed consent of the Architect. The Contractor is responsible for checking and verifying all levels and dimensions and shall report all discrepancies to the Architect and other verification prior to commencing work.

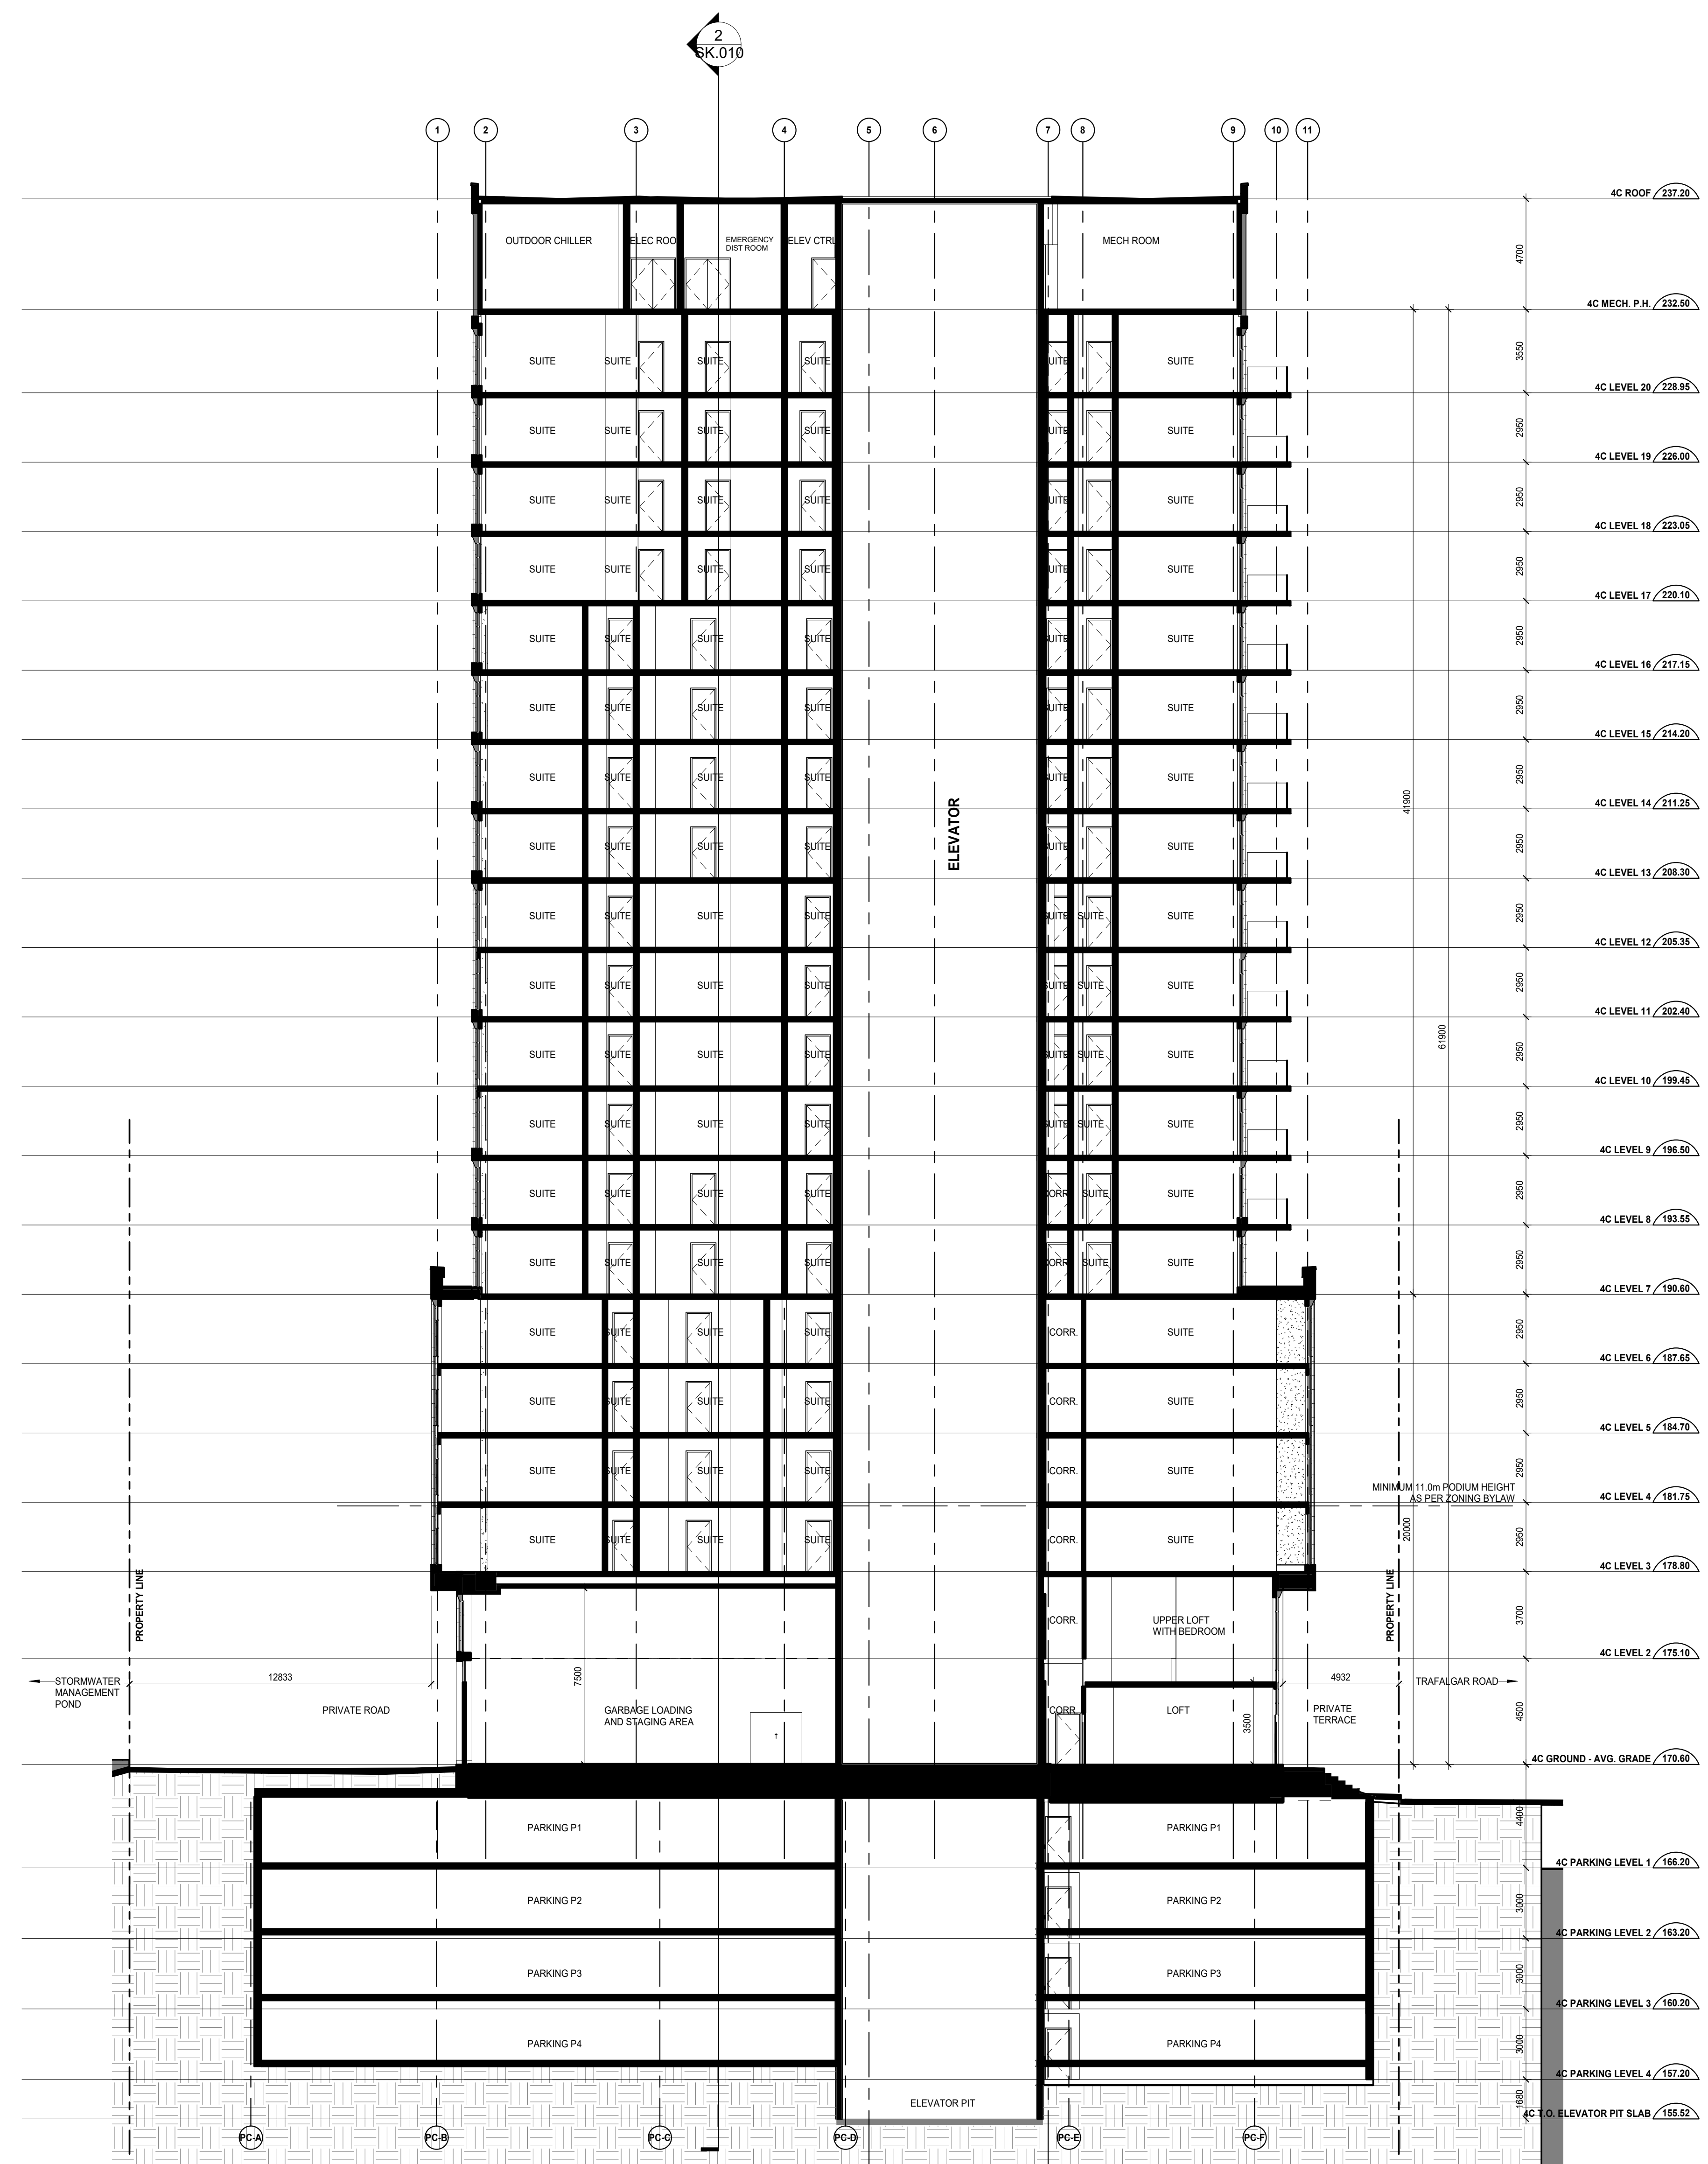

1
A451.S
East-West Section
SCALE: 1 : 150

Date	No.	Description
REVISION RECORD		

2022-05-10	ISSUED FOR SITE PLAN APPROVAL
2021-11-19	ISSUED FOR SITE PLAN APPROVAL

ISSUE RECORD



**BDP.
Quadrangle**

Quadrangle Architects Limited
901 King Street West, Suite 701 Toronto, ON M5V 3H5
T 416 598 1240 www.bdpquadrangle.com

Oakvillage 4C

3065 Trafalgar Road
Plan M1211 BLK7
to
MC Oakville LP

21014 1 : 150 KT AS
PROJECT SCALE DRAWN REVIEWED

Section

A451.S

Note: This drawing is the property of the Architect and may not be reproduced or used without the expressed consent of the Architect. The Contractor is responsible for checking and verifying all levels and dimensions and shall report all discrepancies to the Architect and other verification prior to commencing work.