


msla
MARTON SMITH LANDSCAPE ARCHITECTS
 170 The Donway W Suite 206
 Toronto, Ontario, Canada, M3C 2G3
 tel. 416.492.9966 | email: info@msla.ca

Development Consultant: **API**
 ARCHITECT: **SAI SAPIUS ARCHITECTURE**

Client: **avid**
 AN IHG HOTEL

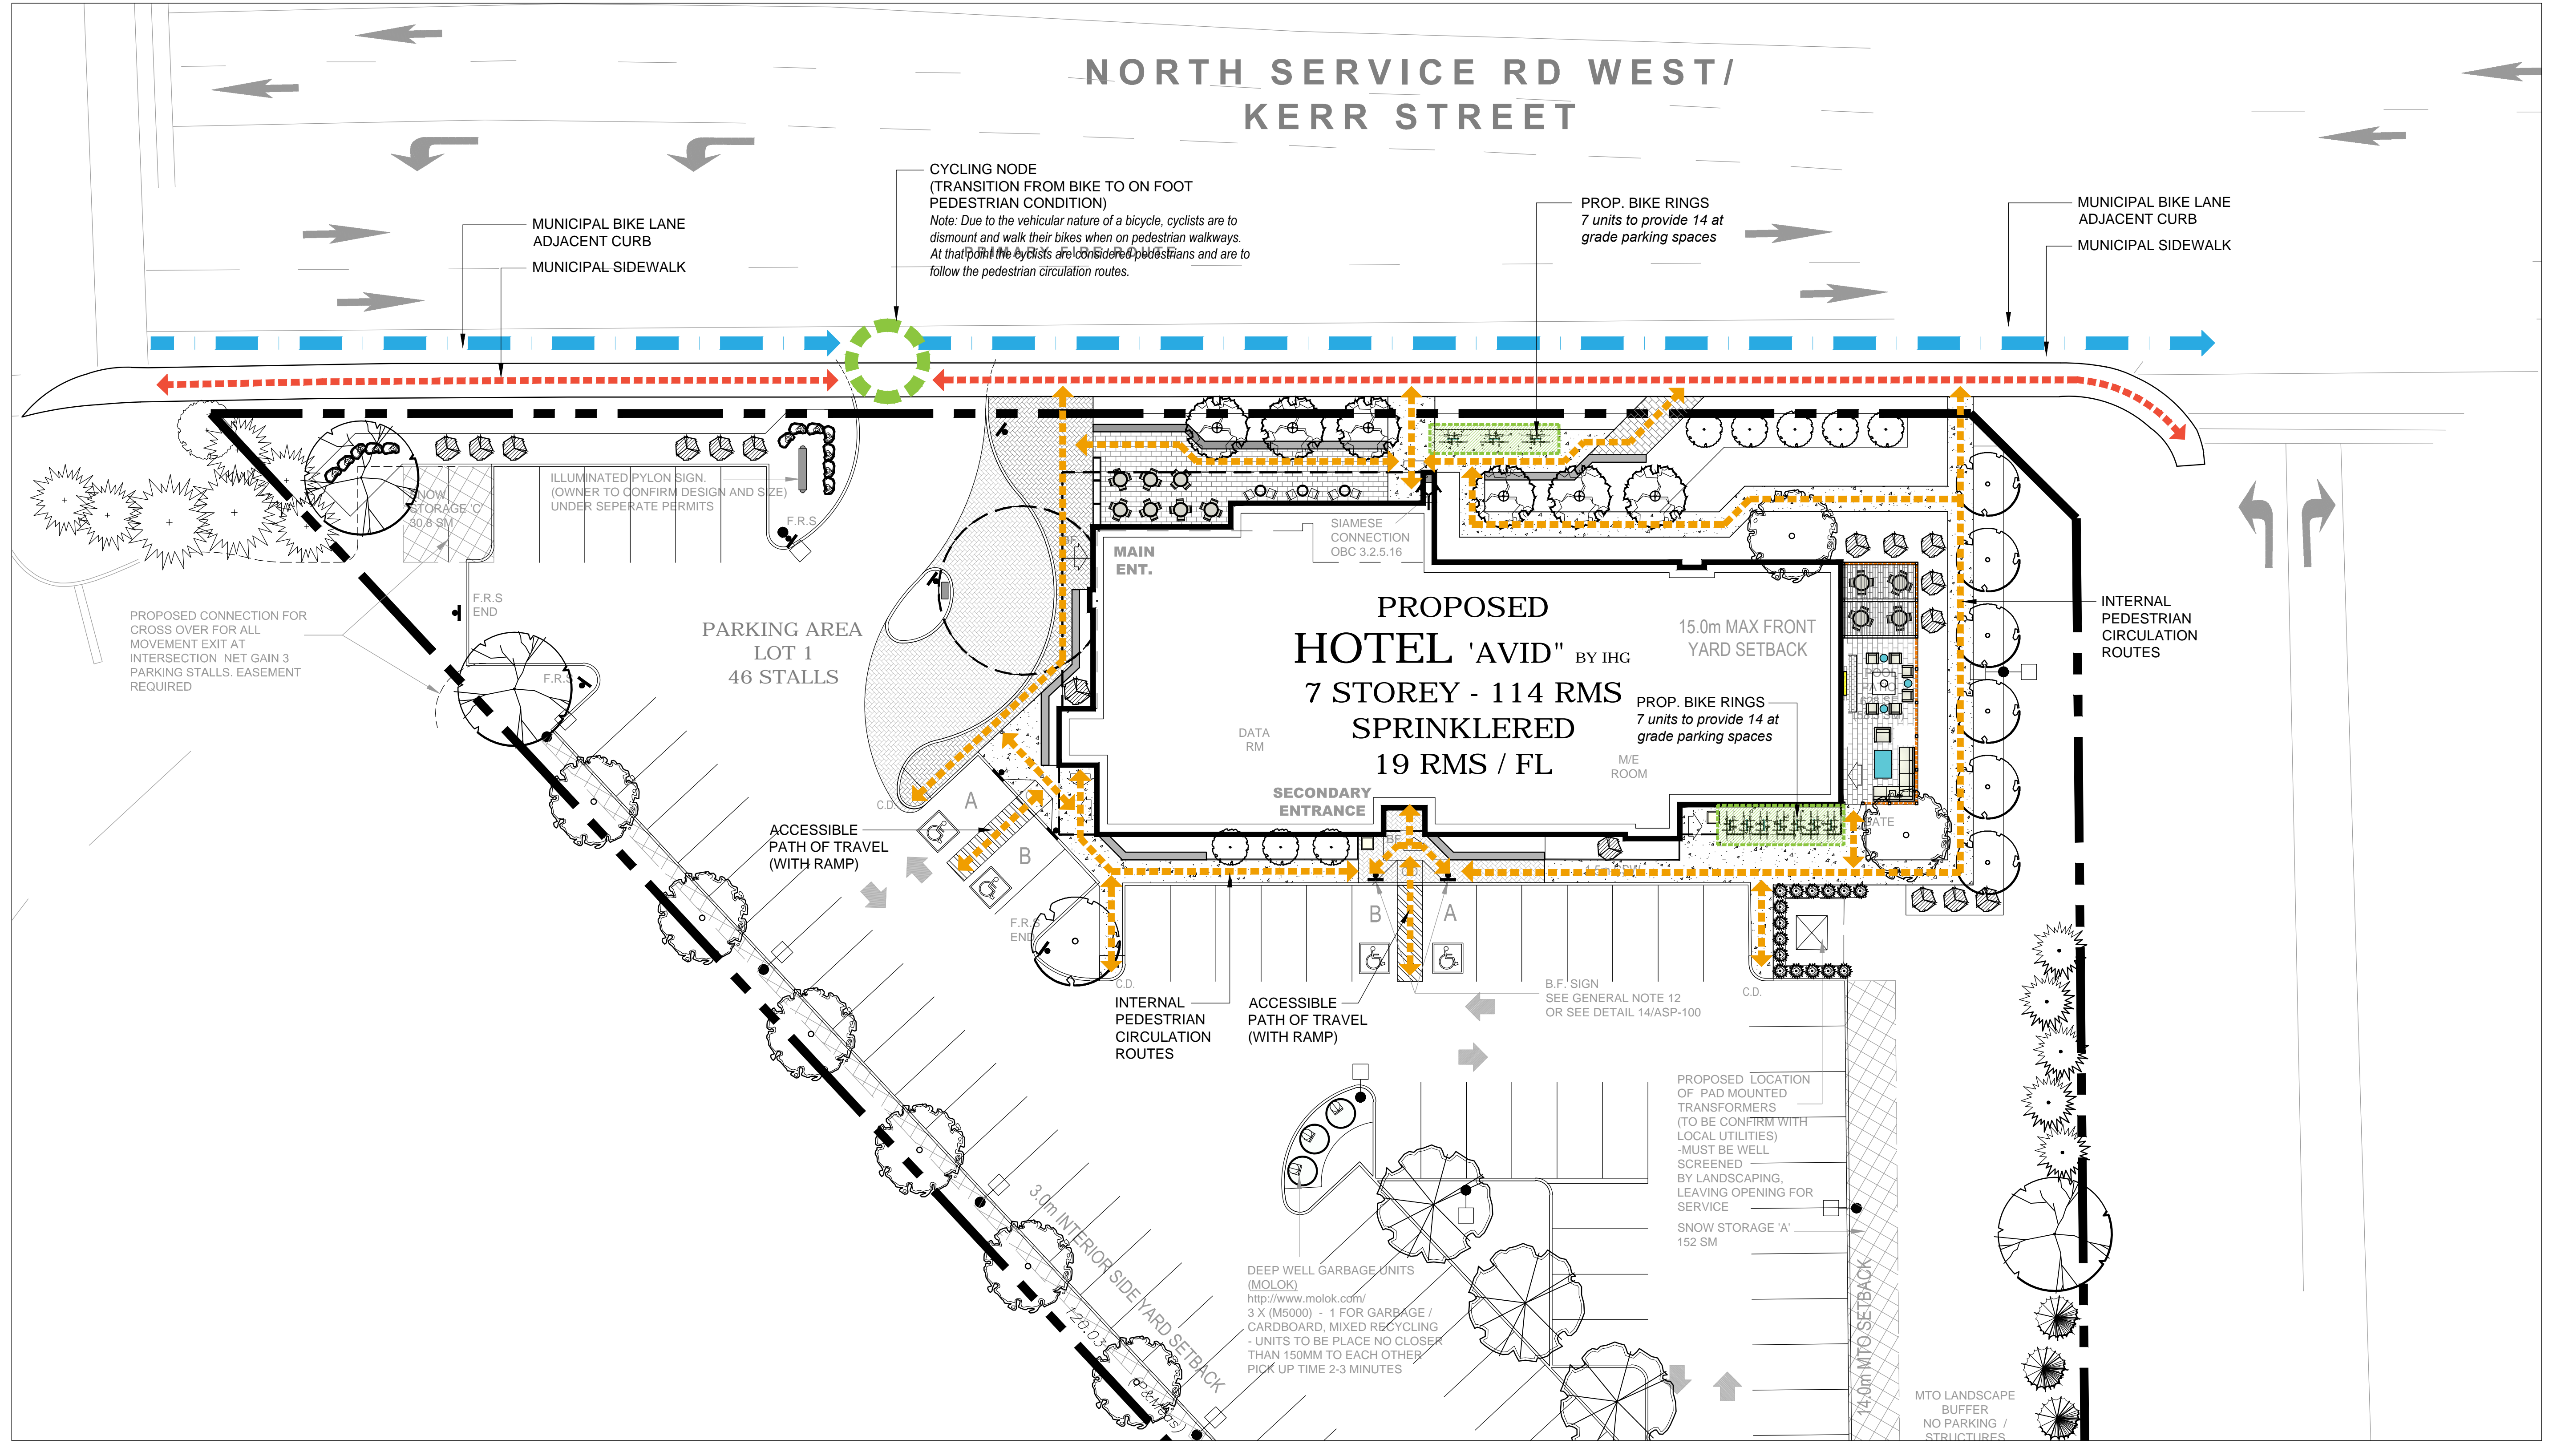

Notes:

03	Revised per Civil Plan	03/19/18
02	Revised per Site Plan	03/16/18
01	Issued for Review	01/24/18
No.	Revision	Date

North: Stamp:

Project: **Proposed Hospitality Development**
 210 North Service Road
 Oakville, Ontario

Scale: **1:200** Date: **Jan. 2018**

Drawn By: **D.R.** Checked By: **L.M.**

Drawing Title: **Canopy Cover Plan**

Project No. **18108** Sheet No. **L4-01**

All information contained in these plans shall be checked by the contractor. All discrepancies shall be reported to the Landscape Architect (L.A.) before construction. All drawings have copyright and shall remain the property of the Landscape Architect. Copying or any reproduction in part or whole and only be permitted with written consent of L.A. Drawings shall not be used for construction unless marked & SIGNED. NOTE FOR ANY AND ALL GRADING INFORMATION REFER TO SITE GRADING ENGINEERING DRAWINGS. NO SLOPES ARE TO EXCEED 3:1. PROPERTY LINES AND SETBACKS MUST BE COVERED BY CONTRACTOR PRIOR TO CONSTRUCTION. ANY AND ALL RETAINING WALLS MUST BE APPROVED BY STRUCTURAL ENGINEER PRIOR TO CONSTRUCTION. DO NOT SCALE DRAWINGS. * PRELIMINARY NOT FOR CONSTRUCTION * THESE DRAWINGS ARE NOT TO BE USED FOR CONSTRUCTION UNTIL COUNTERSIGNED BY L. ARCHITECT * SIGNED DATE