

All Drawings, Specifications, and Related Documents are the Copyright of the Architect. The Architect retains all rights to control all use of these documents for the intended purpose only as detailed herein. Reproduction of these documents, without permission from the Architect, is strictly prohibited. The Architect having jurisdiction are permitted to use, distribute, and reproduce these drawings for the intended purpose as noted and stated herein, however the extended permission to the Architect's firm is not to be used or held by the Architect, or control of use of these documents by the Architect.

Do not scale the drawings.  
This Drawing is Not to Be Used For Construction Until Signed By the Architect.  
Date:



**KIRKOR ARCHITECTS AND PLANNERS**  
20 De Boers Dr. # 400 Toronto ON M3J 0H1  
TEL: 416 665 6060 kirkorarchitects.com

No.: Revision: Date:

No.	Issued For:	Date:
1	Reasoning Submission	AUG. 31, 2021

Drawing Title:  
**Elevation - North**

Project:  
MGM Development

**627 Lyons Lane**  
627 Lyons Lane, Oakville, ON

Scale:  
1 : 200  
Drawn by:  
N.P.  
Checked by:  
A.L.  
Project No.:  
19-025  
Date:  
August 31, 2021  
Drawing No.:

Elevation - North  
1 : 200



**dA3.2**



All Drawings, Specifications, and Related Documents are the Copyright of the Architect. The Architect retains all rights to control all use of these documents for the intended purpose only as detailed herein. Reproduction of these documents, without permission from the Architect, is strictly prohibited. The Architect hereby grants permission for use, distribution, and reproduction of these drawings for the intended purpose on noted and stated below, however the extended permission to the Architect's drawings is not to be used or for the Copyright of the Architect, or control of use of these documents by the Architect.

Do not scale the drawings.  
This Drawing is Not to Be Used For Construction Until Signed By the Architect.  
Date:



**KIRKOR ARCHITECTS AND PLANNERS**  
20 De Boers Dr. # 400 Toronto ON M3J 0H1  
TEL 416 665 6060 kirkorarchitects.com

No.: Revision: Date:

1	Reasoning Submission	AUG. 31, 2021
No.	Issued For:	Date:

Drawing Title:

**Elevation - East**

Project:

MGM Development

**627 Lyons Lane**

627 Lyons Lane, Oakville, ON

Scale: 1 : 200

Drawn by: N.P.


Checked by: A.L.

Project No.: 19-025

Date: August 31, 2021

Drawing No.: dA3.1

Elevation - East 1  
1 : 200

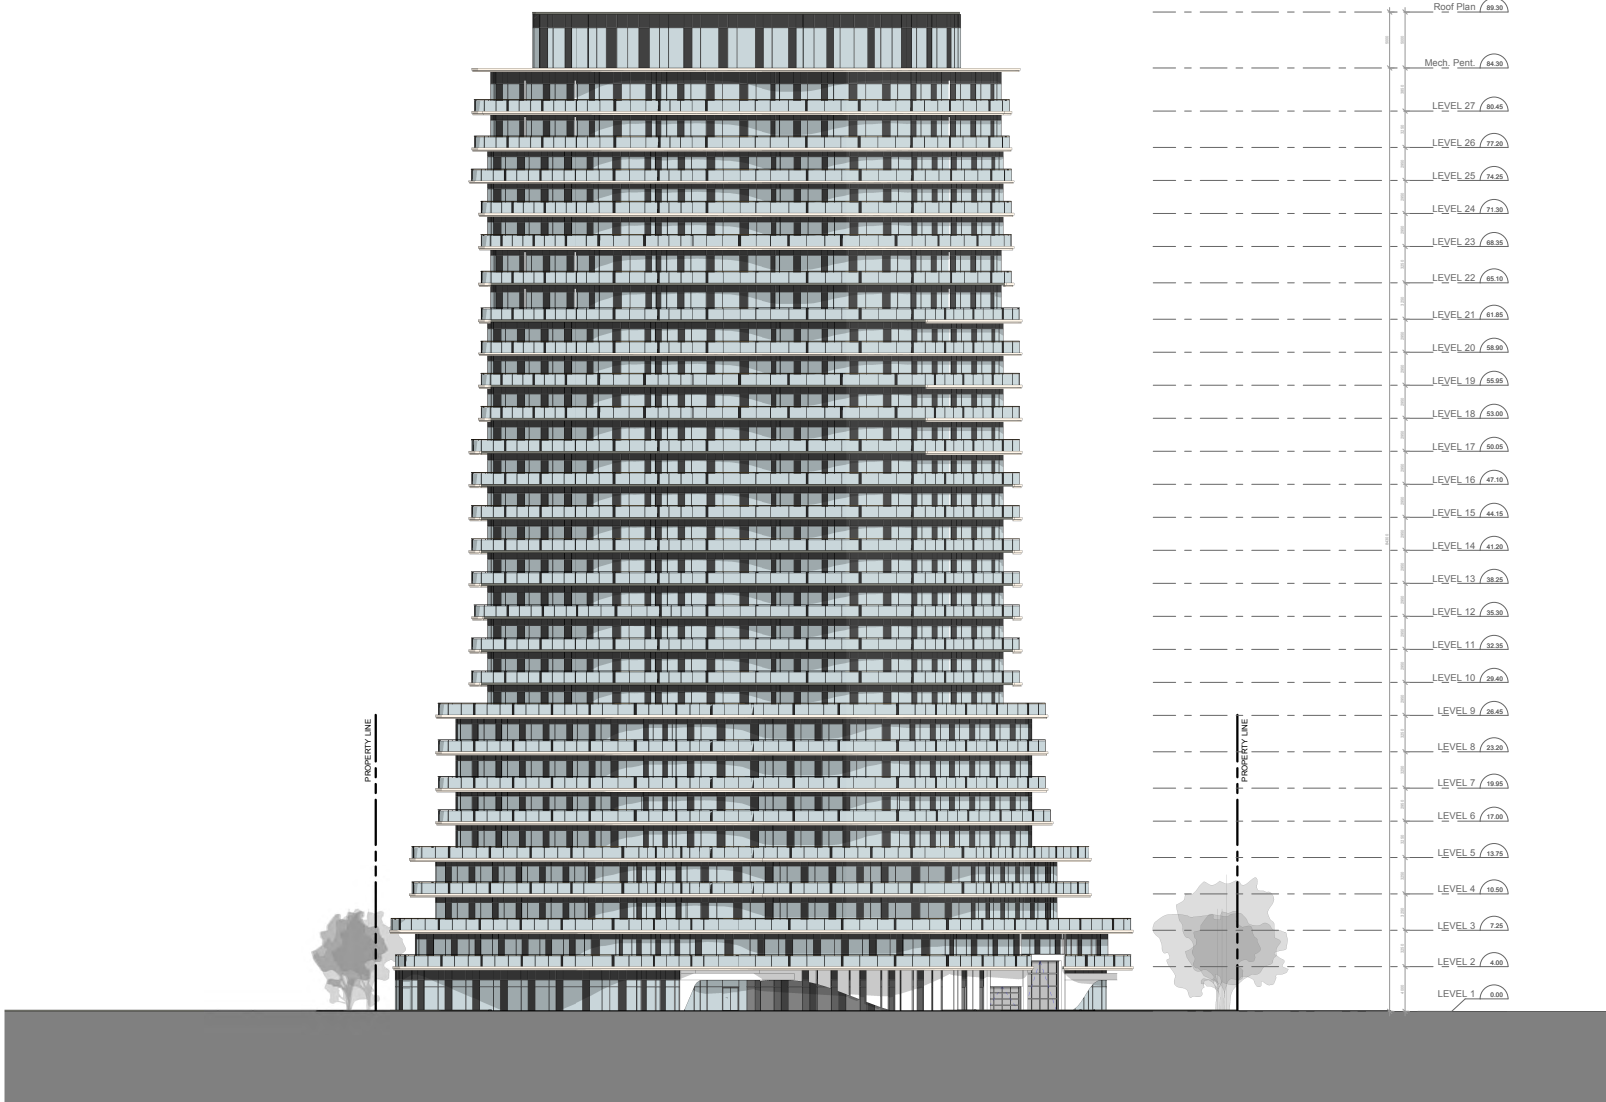

Roof Plan	83.30
Mech. Pent.	84.30
LEVEL 27	80.45
LEVEL 26	77.95
LEVEL 25	74.95
LEVEL 24	71.95
LEVEL 23	68.95
LEVEL 22	65.95
LEVEL 21	61.95
LEVEL 20	58.95
LEVEL 19	55.95
LEVEL 18	53.00
LEVEL 17	50.00
LEVEL 16	47.10
LEVEL 15	44.15
LEVEL 14	41.20
LEVEL 13	38.25
LEVEL 12	35.30
LEVEL 11	32.35
LEVEL 10	29.40
LEVEL 9	26.45
LEVEL 8	23.50
LEVEL 7	19.95
LEVEL 6	17.00
LEVEL 5	13.15
LEVEL 4	10.30
LEVEL 3	7.25
LEVEL 2	4.00
LEVEL 1	0.00

All Drawings, Specifications, and Related Documents are the Copyright of the Architect. The Architect reserves all rights to control all use of these documents for the intended purpose only as detailed herein. Reproduction of these documents, without permission from the Architect, is strictly prohibited. The Architect's having jurisdiction are permitted to use, distribute, and reproduce these drawings for the intended purpose on noted and stated below, however the extended permission to the Architect's having jurisdiction to no way, disclose or limit the Copyright of the Architect, or control of use of these documents by the Architect.

Do not scale the drawings.  
This Drawing is Not to Be Used For Construction Until Signed By the Architect.  
Date:



**KIRKOR ARCHITECTS AND PLANNERS**  
20 De Boers Dr. # 400 Toronto ON M3J 0H1  
TEL: 416 665 6060 kirkorarchitects.com

No.: Revision: Date:

1	Reasoning Submission	AUG. 31, 2021
No.	Issued For:	Date:

Drawing Title:  
**Elevation - South**

Project:  
MGM Development

**627 Lyons Lane**  
627 Lyons Lane, Oakville, ON

Scale:  
1 : 200  
Drawn By:  
N.P.  
Checked by:  
A.L.  
Project No.:  
19-025  
Date:  
August 31, 2021  
Drawing No.:

Elevation - South **1**  
1 : 200 **GA3.4**

**dA3.4**



All Drawings, Specifications, and Related Documents are the Copyright of the Architect. The Architect retains all rights to control all use of these documents for the intended purpose and in all media. Reproduction of these documents, without permission from the Architect, is strictly prohibited. The Architect hereby grants permission to use, distribute, and reproduce these drawings for the intended purpose on noted and dated below, however the extended permission to the Architect's Planning jurisdiction in no way, deduces or limits the Copyright of the Architect, or control of use of these documents by the Architect.

Do not scale the drawings.  
This Drawing is Not to Be Used For Construction Until Signed By the Architect.  
Date:



**KIRKOR ARCHITECTS AND PLANNERS**  
20 De Boers Dr. # 400 Toronto ON M3J 0H1  
TEL 416 665 6060 kirkorarchitects.com

No.:      Revision:      Date:

1	Reasoning Submission	AUG. 31, 2021
No.	Issued For:	Date:

Drawing Title:

**Elevation - West**

Project:  
MGM Development

**627 Lyons Lane**  
627 Lyons Lane, Oakville, ON

Scale:  
1 : 200  
Drawn By:  
N.P.  
Checked by:  
A.L.  
Project No.:  
19-025  
Date:  
August 31, 2021  
Drawing No.:

Elevation - West 1  
1 : 200

**dA3.3**