


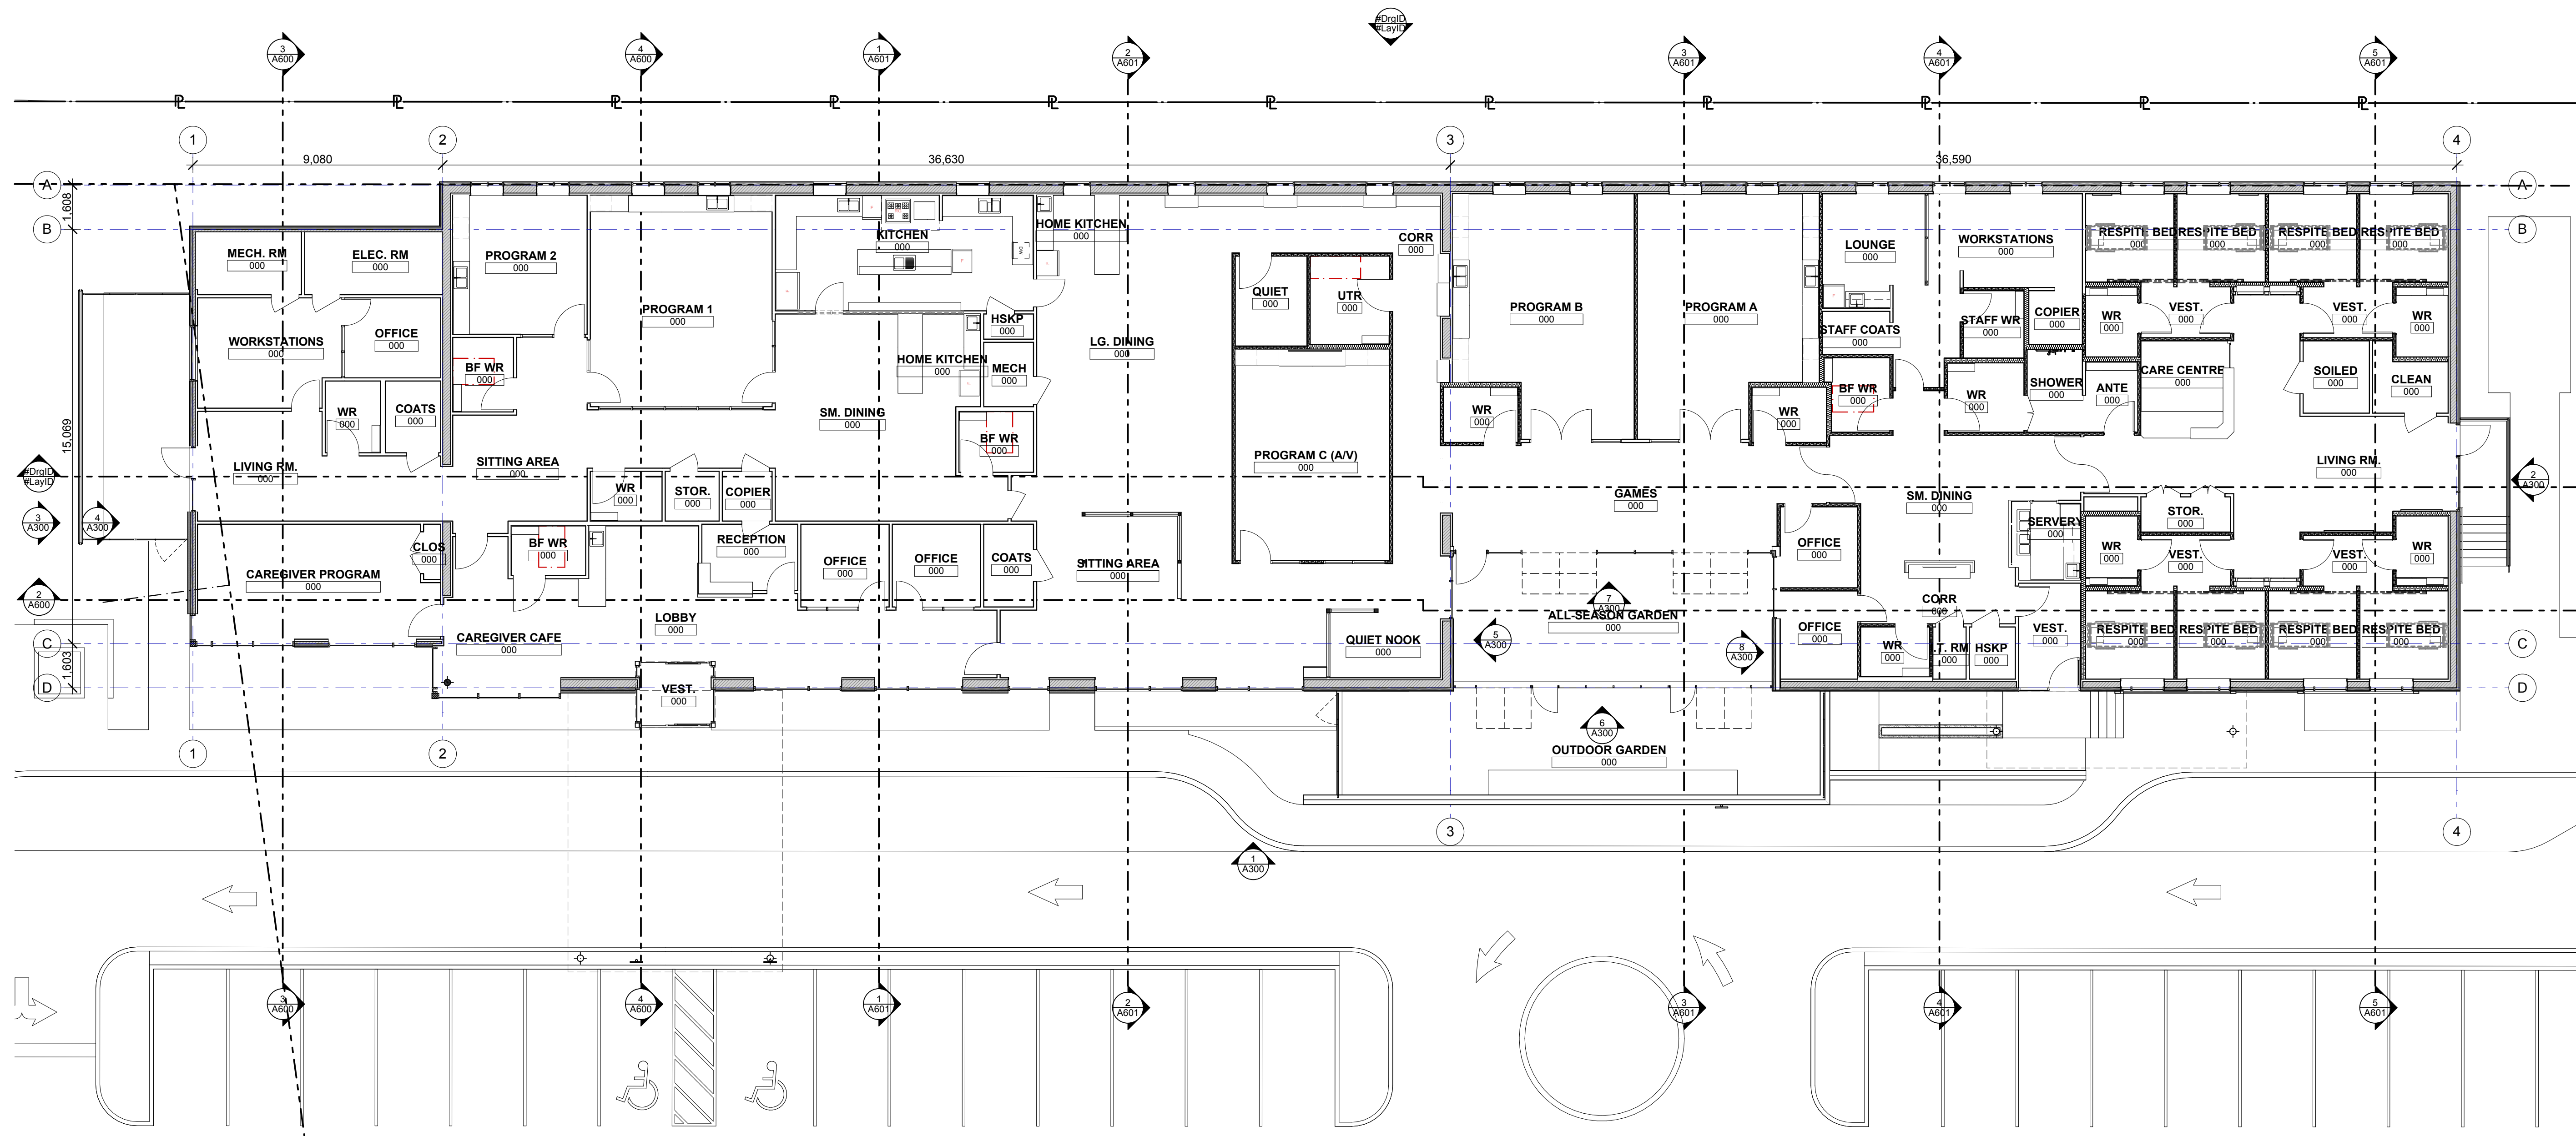

1 FIRST FLOOR
A2021:125

Prints issued to			
Particulars	No.	Date	By
CONSULTANT FOR CLASS C COST ESTIMATE	1	19.04.10	AB
TOWN FOR SPA PRE-CONSULTATION	2	19.07.18	AB
ISSUED FOR CM RFP	3	19.09.13	AB
TOWN FOR SPA APPLICATION	4	19.10.16	AB

Particulars	No.	Date	By
Revisions to drawing			
All previous issues of this drawing are superseded.			

MMMC ARCHITECTS

Brantford Studio
127 Brant Ave., Brantford,
ON N3T 3H5
519.756.6331 1.877.789.6662

K-W Studio
564 Weber St. N., Suite 1, Waterloo,
ON N2L 5G6
519.575.2227 1.877.789.6662

www.mmmc.on.ca

ONTARIO ASSOCIATION of ARCHITECTS

ANTHONY A. BATESON
LICENCE 7263

NORTH

Project title		
ACCLAIM HEALTH		
DEMENTIA CARE DAY PROGRAM		
OAKVILLE ONTARIO		
Project number	Date issued	Scale
1838	Drawn by AB	Date 2019-10-16
Sheet title	Drawing no.	
FIRST FLOOR PLAN OVERALL	A202	