


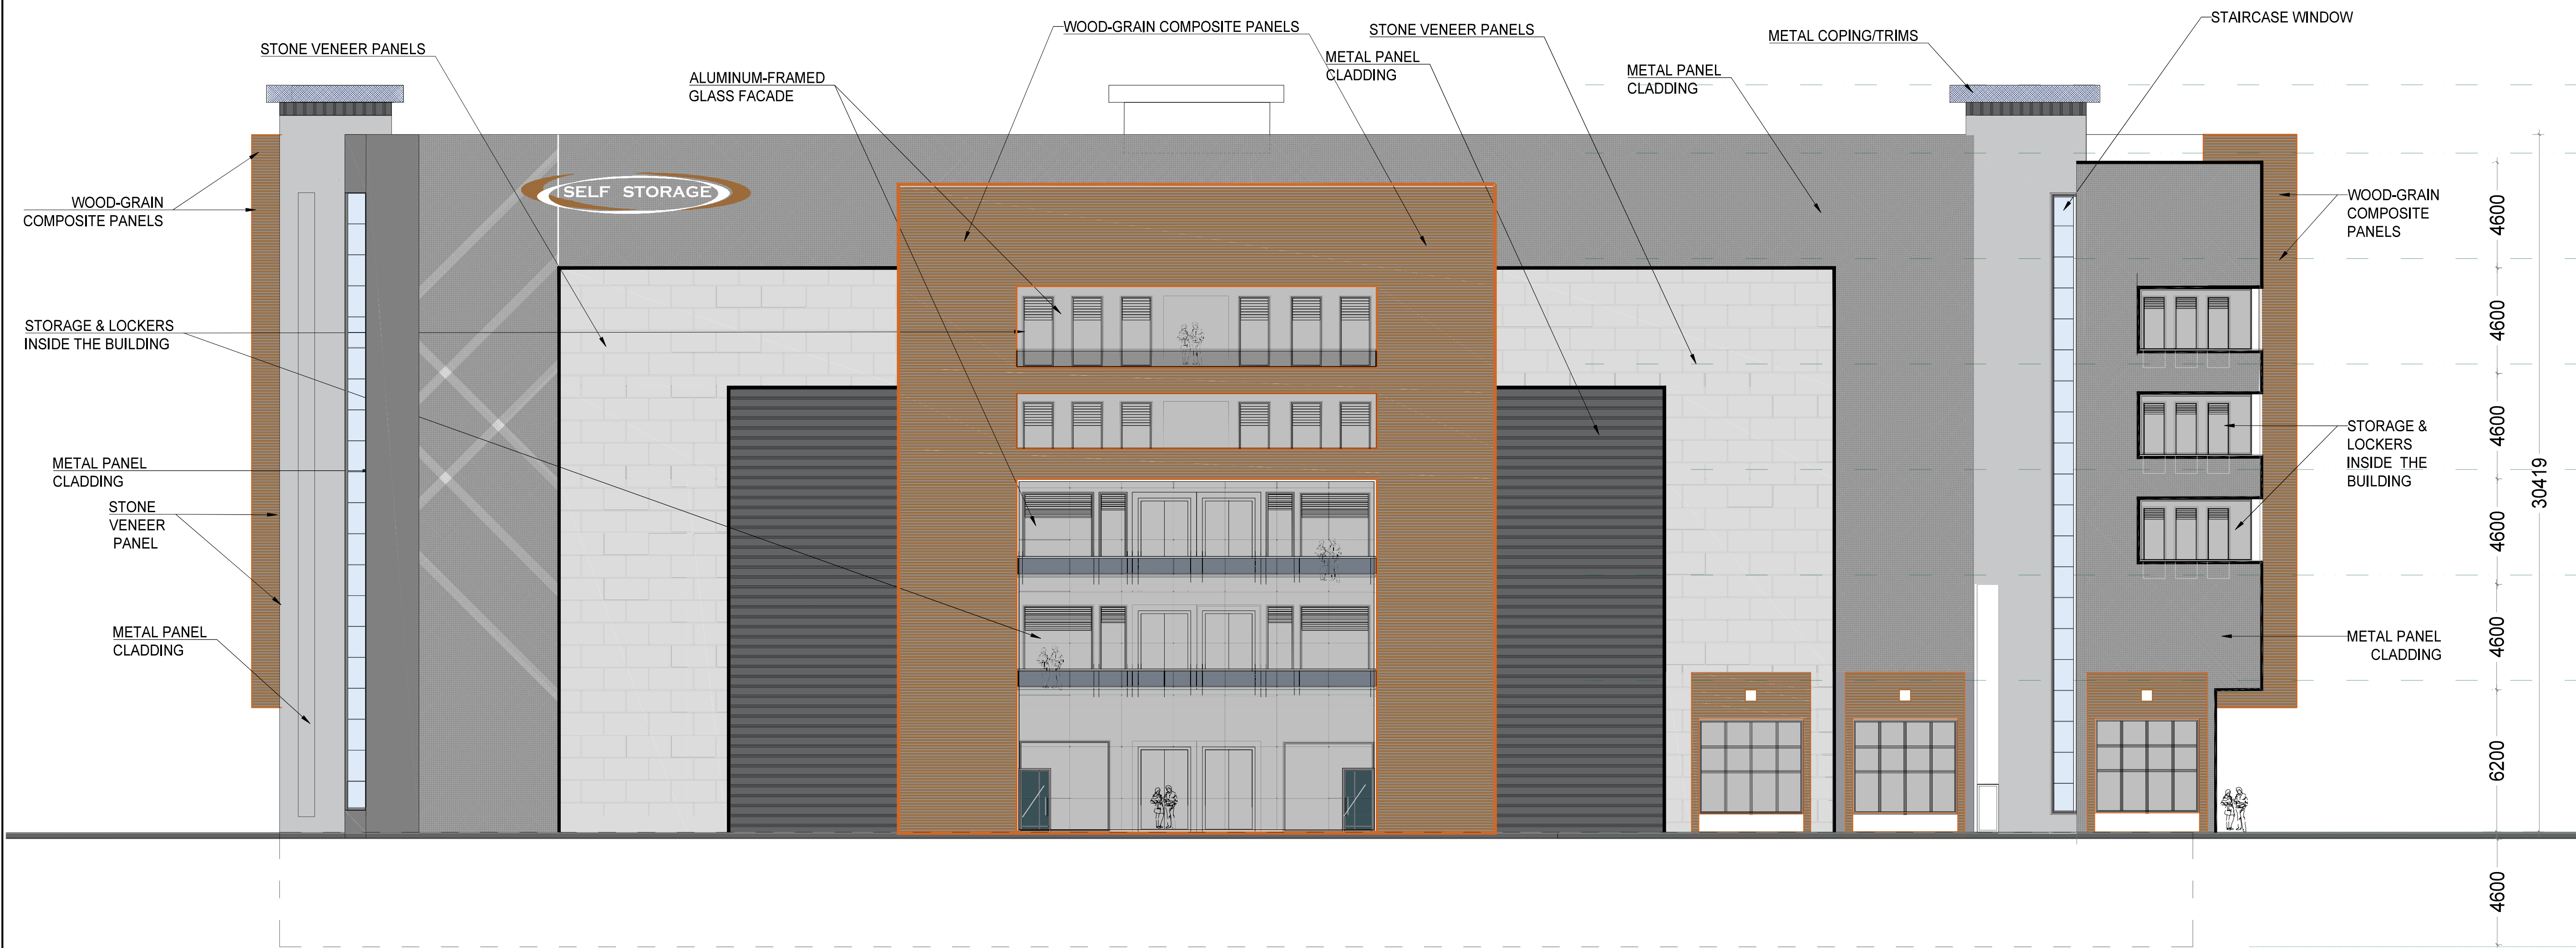

SOUTH ELEVATION (FRONT)
SCALE 1:150



M. SHAHATIT ARCHITECTS
MAHER SALEM SHAHATIT
B.Sc. Arch. Eng. OAA
LICENCE # 6888


130 DOUGHTON RD.
SUITE # 1
CONCORD ON, L4K 1R3
TEL.: (905) 760-8607
FAX: (416) 226-4135
MAHSHAEZ@HOTMAIL.COM

Structural Consultant:
PROFESSIONAL FLOOR PLANS INC.
Unit 109, 6850 Millcreek Dr.,
Mississauga, ON, L5N 4J9
www.profloorplans.ca



Consultants
CIVIL Engineer: reliance engineering canada limited.
traffic: troffmobility
Electrical Engineer: futuregen consulting inc.
Surveyor: J.H. gelbloom surveying limit
Landscape Architect: psak landscape architects ltd.

APPROVALS
Permit Application #
S.P.A. Application #
(ZONING CERTIFICATE) #

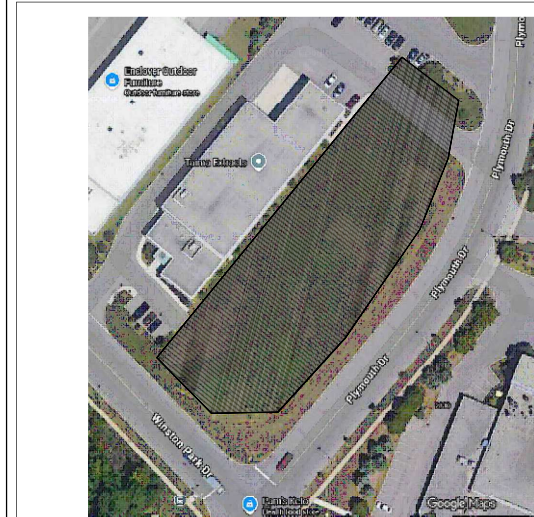

KEY PLAN WINSTON PARK & PLYMOUTH DR., N.T.S.

NO.	REVISION	DATE	BY
1.	OWNER REVIEW THE CHANGES IN THE PLANS	7 / 2025	OWNER
2.	PRE - CONSULTATION MEETING WITH THE CITY	26/6 / 2025	TOWN
3.	ISSUED FOR PRE - CONSULTATION MEETING & REVIEW	26/6/2025	TOWN
4.	ISSUED FOR SITE PRE - CONSULTATION	26/10/2025	TOWN
5.	SITE PRE APPROVAL	26/10/2025	TOWN

NOTE: ALL COPIES PREVIOUS TO FINAL DATE

Project: WINSTON SELF- STORAGE
6 STOREY OAKVILLE - ON

OWNER: MOUNT MERON CAPITAL CORP.

Address: WINSTON PARK DR. &
PLYMOUTH DR. OAKVILLE

Drawing: SOUTH ELEVATION (FRONT)

Drawn by: CAD

Scale: 1/150


Project #: C-010 / 2025

Date: DEC. / 2025- JULY 2026


Sheet Number:

AR-201

JULY 11 / 2025
Arch. Eng. OAA
MAHER S. SHAHATIT

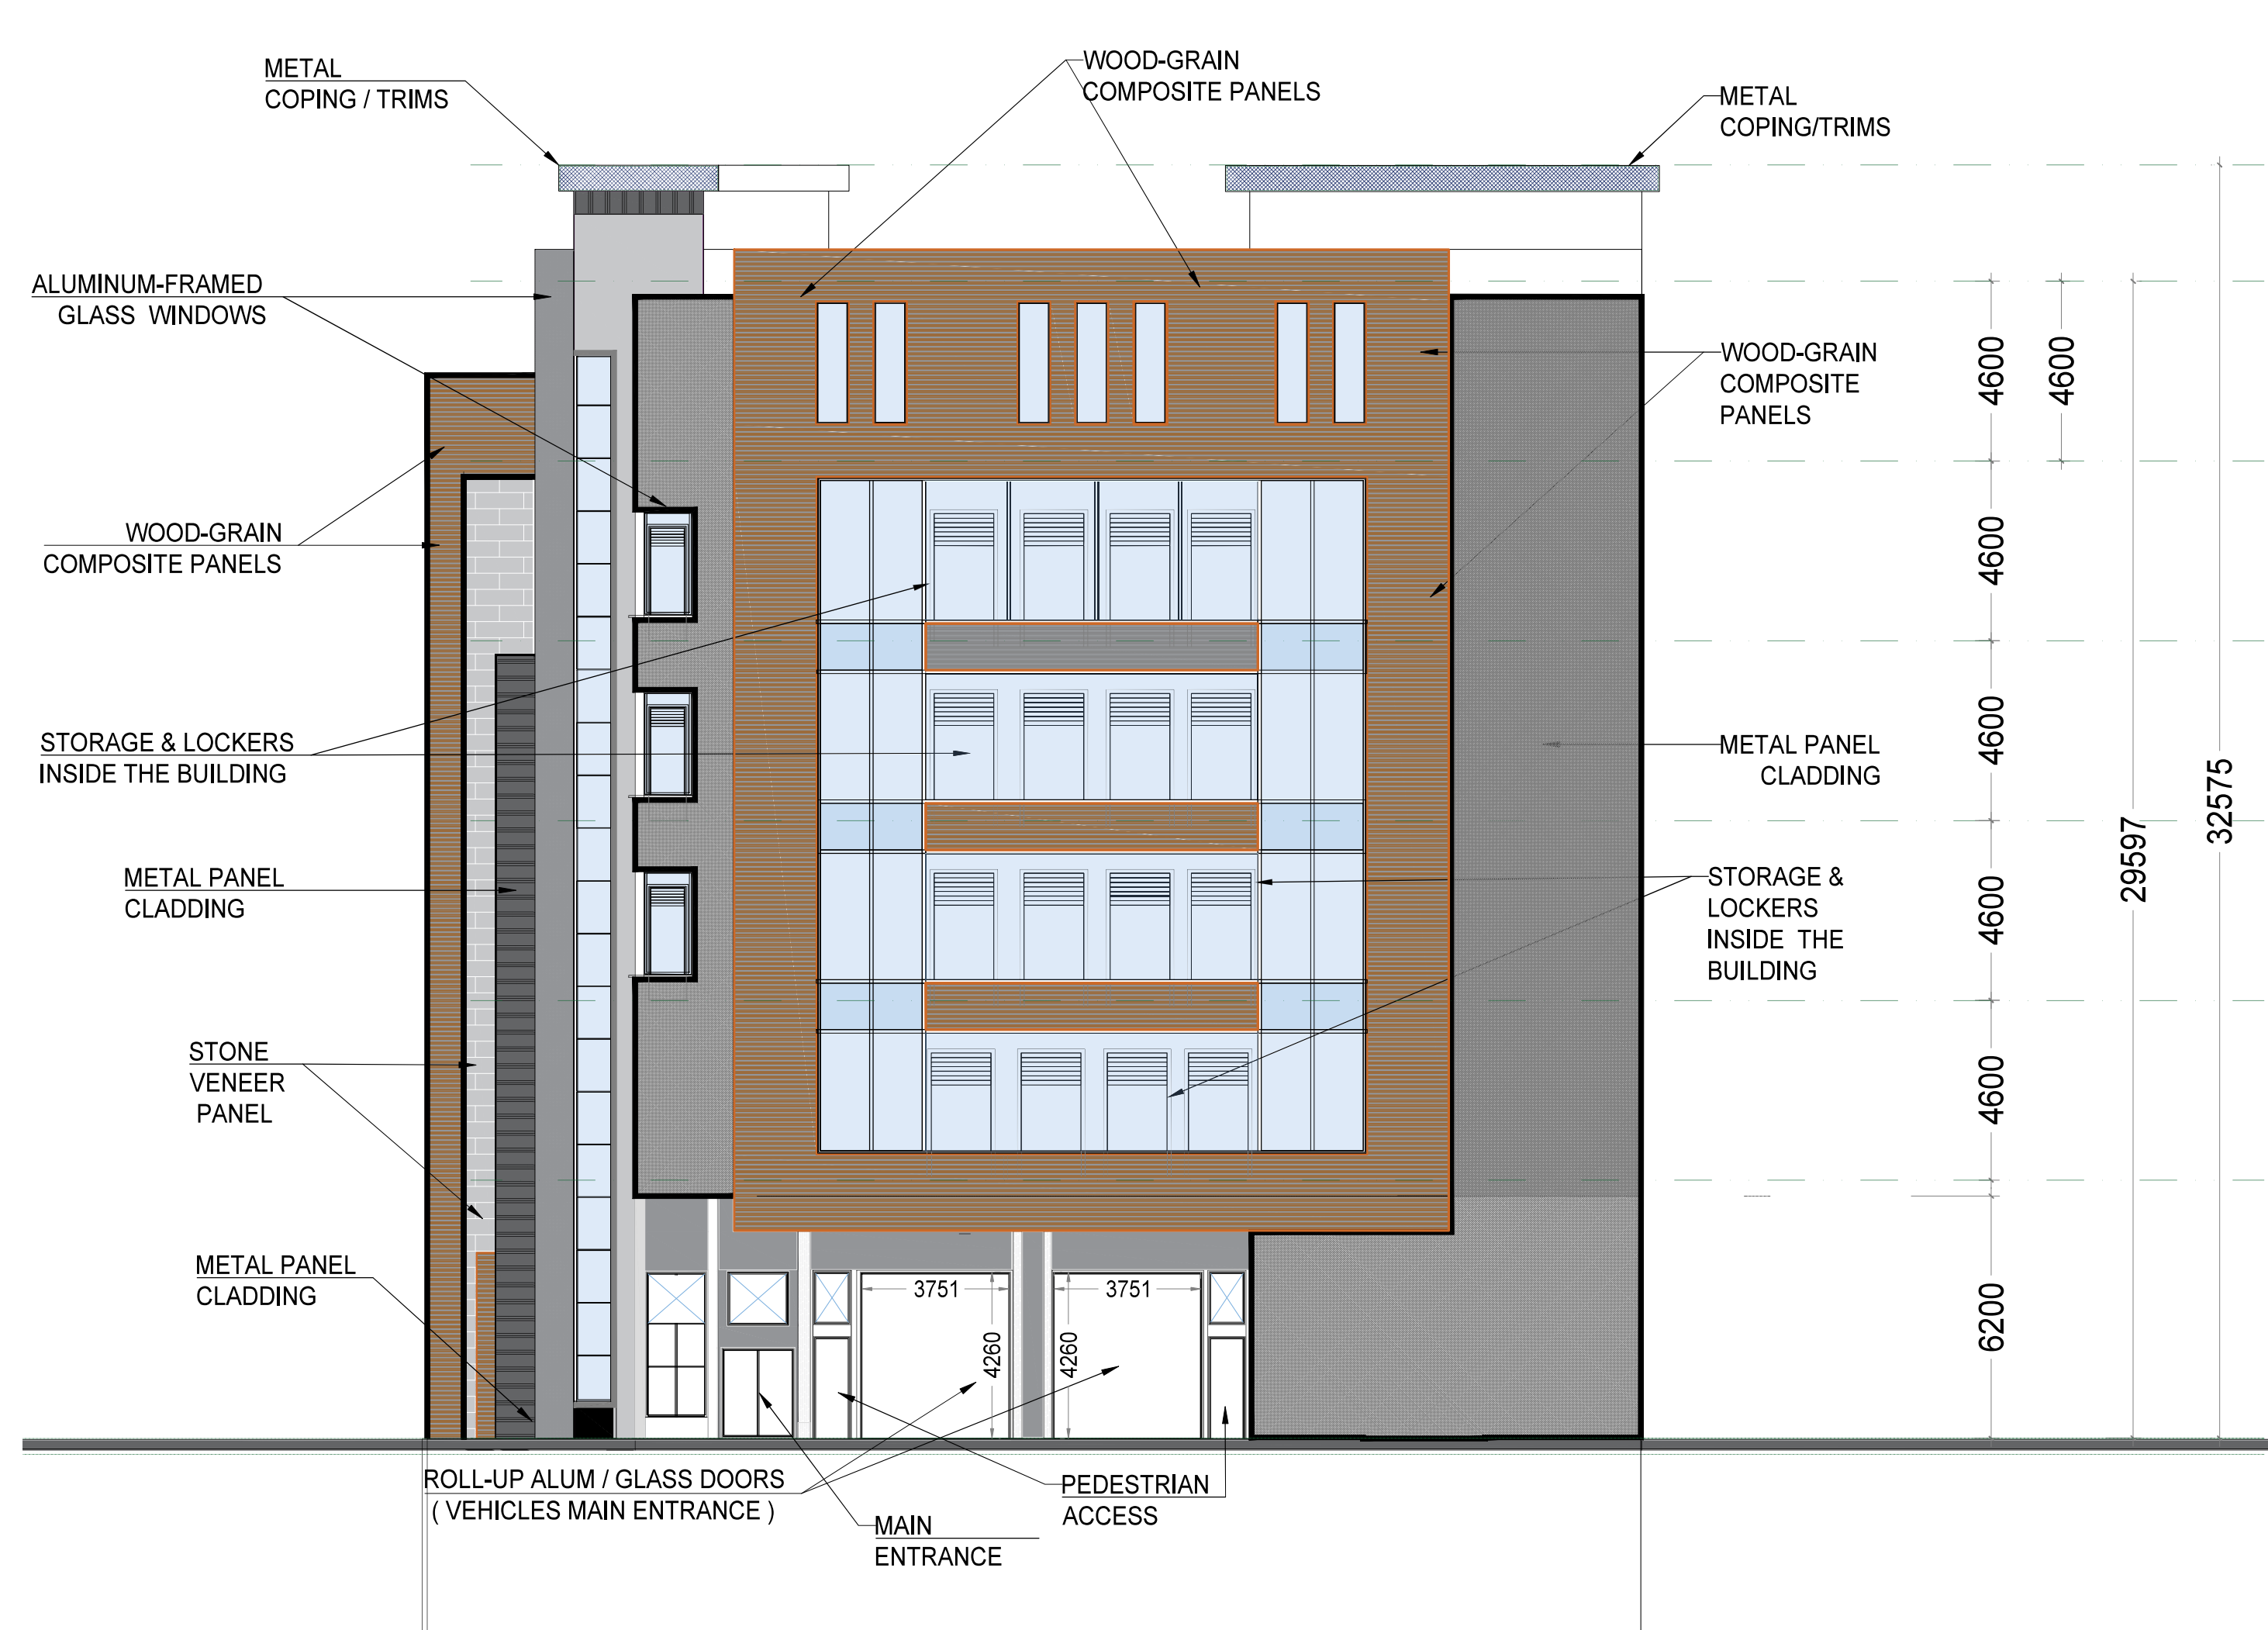

EAST SIDE ELEVATION
SCALE 1:150

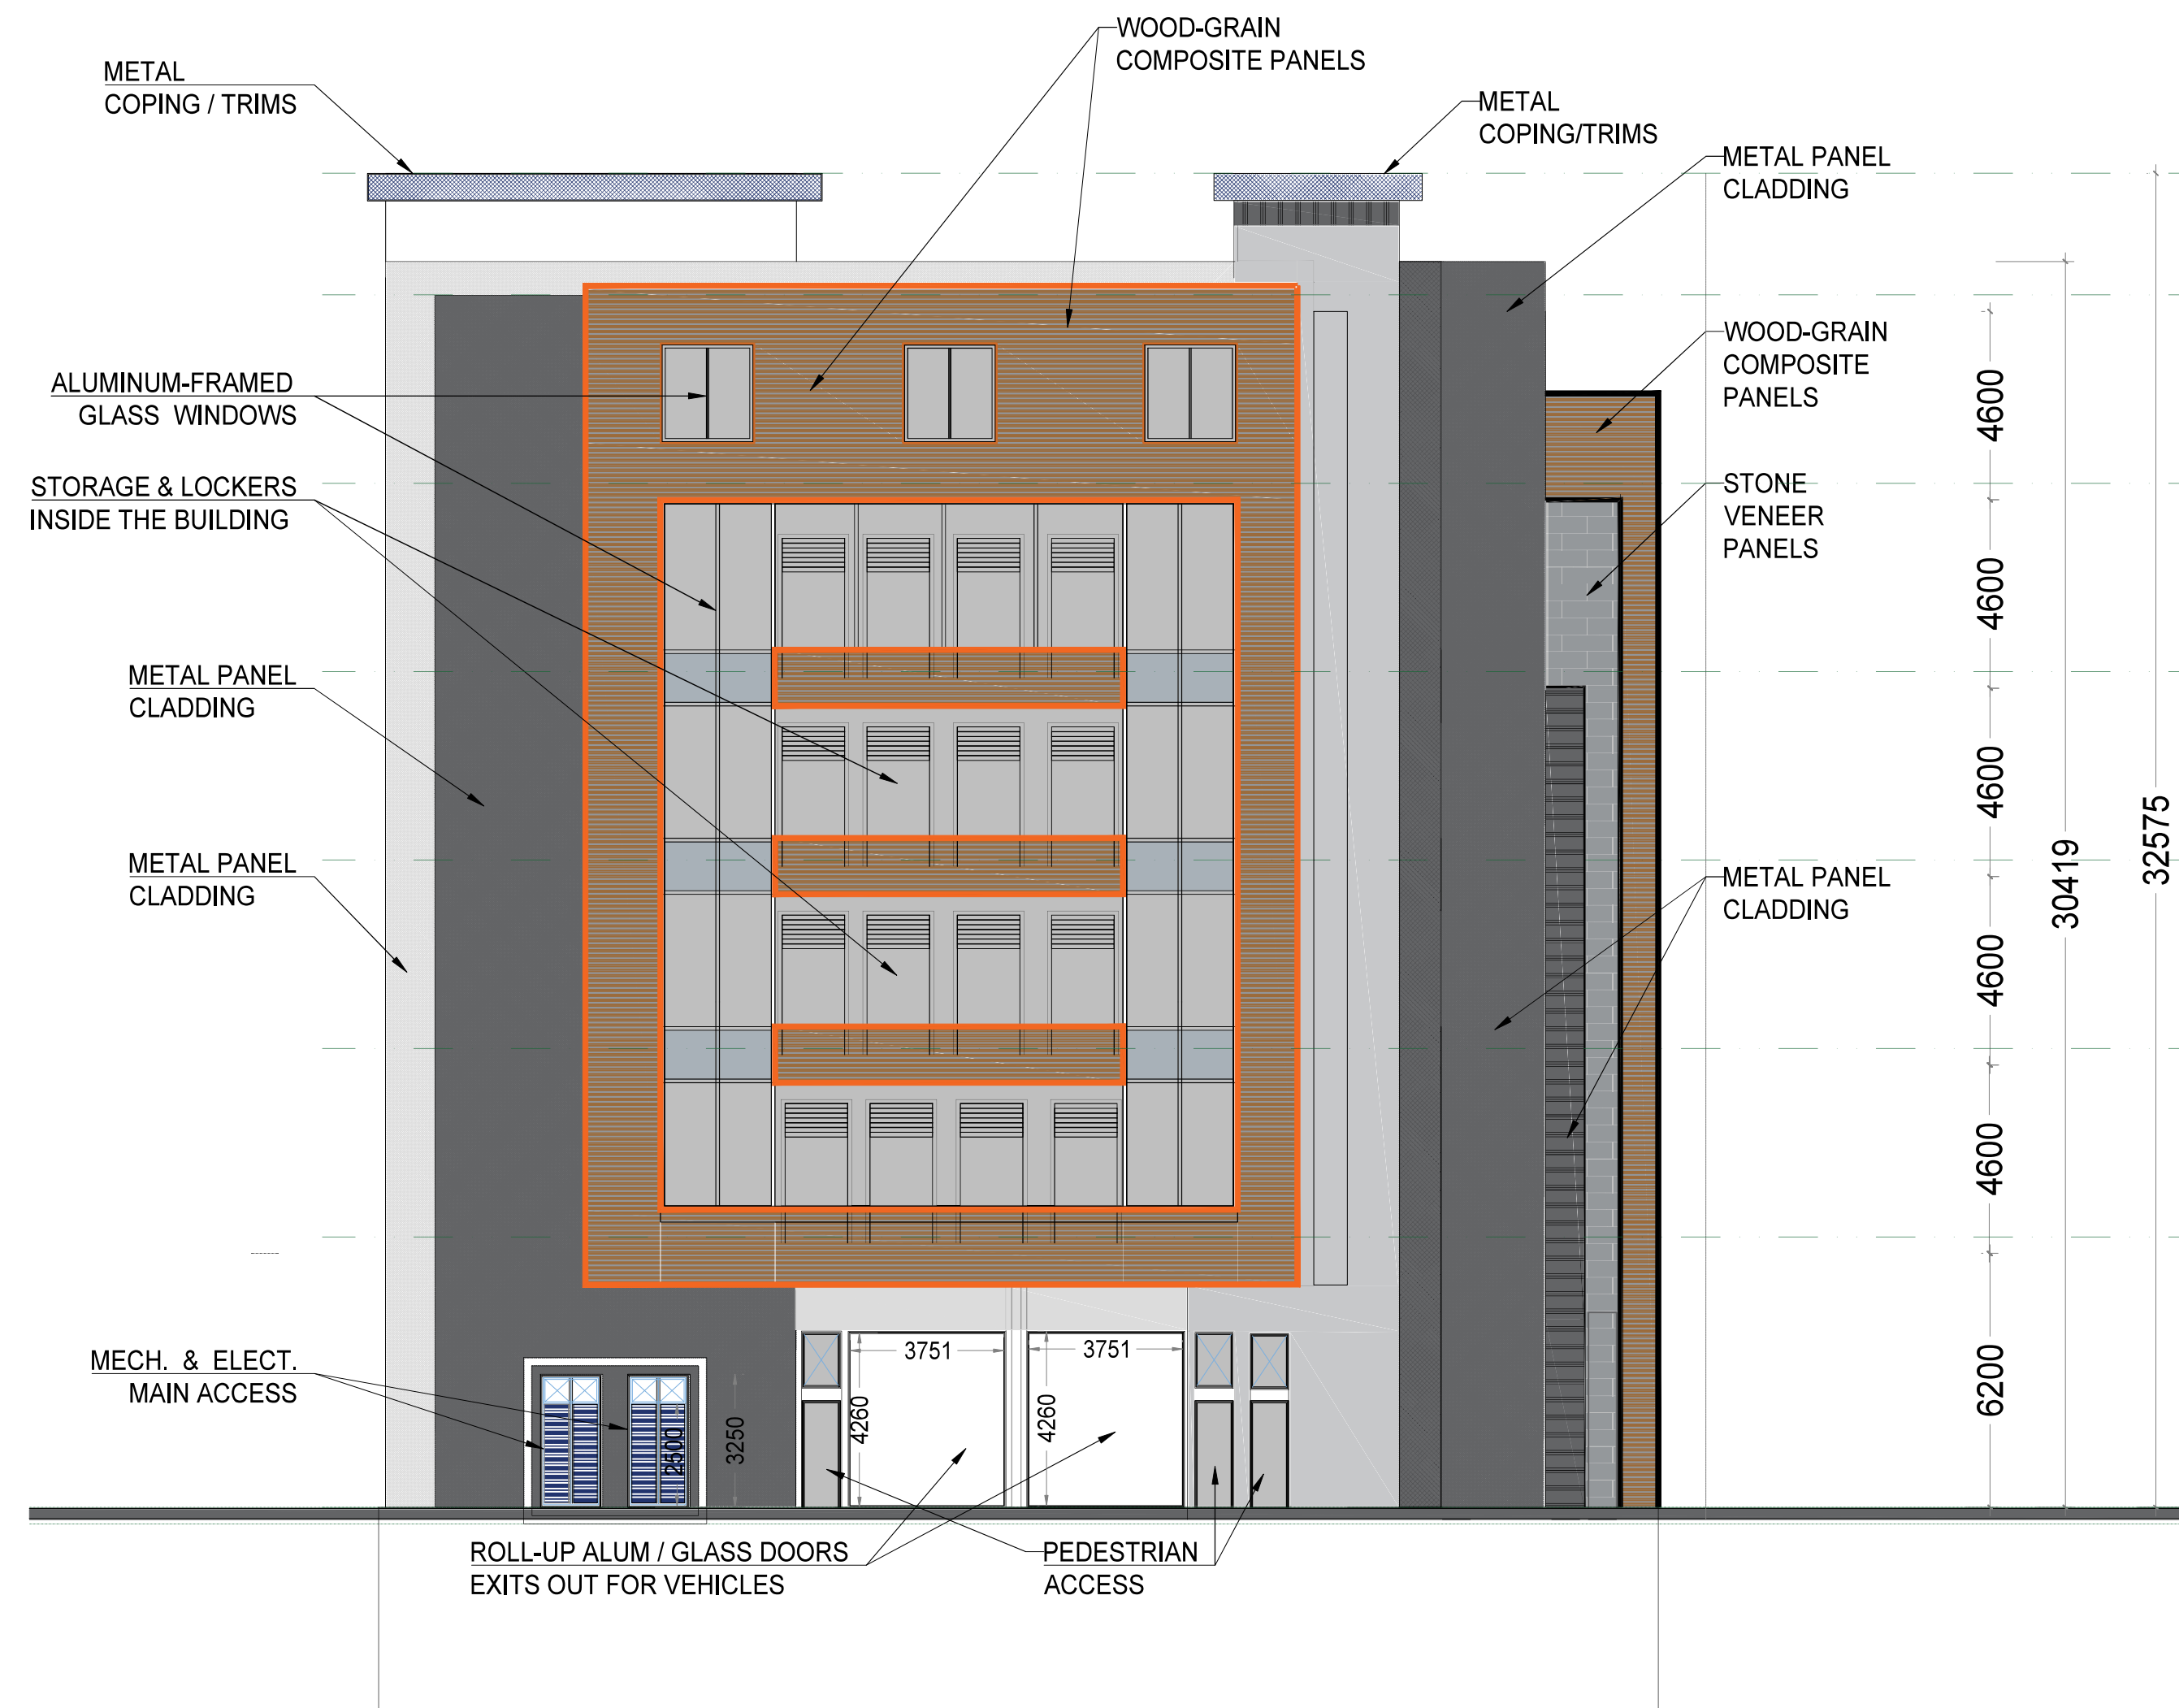

WEST SIDE ELEVATION
SCALE 1:150



130 DOUGHTON RD.
SUITE # 1
CONCORD ON, L4K 1R3


TEL: (905) 760-8607
FAX: (416) 226-4135
MAHSHAEZ@HOTMAIL.COM

Structural Consultant:
PROFESSIONAL FLOOR PLANS INC.
Unit 109, 6850 Millcreek Dr.,
Mississauga, ON, L5N 4J9
www.profloorplans.ca



Consultants
CIVIL Engineer: reliance engineering canada limited.
traffic: traffmobility
Electrical Engineer: futuregen consulting inc.
Surveyor: J.H. gelbloom surveying limit
Landscape Architect: psak landscape architects ltd.

APPROVALS
Permit Application #
S.P.A. Application #
(ZONING CERTIFICATE) #

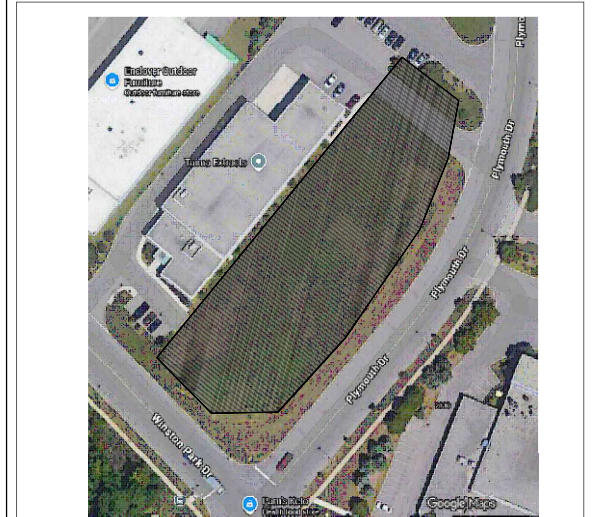

KEY PLAN WINSTON PARK & PLYMOUTH DR. N.T.S.

NO.	REVISION	DATE	BY
1.	OWNER REVIEW THE CHANGES IN THE PLANS	7 / 2025	OWNER
2.	P.R.E. - CONSULTATION MEETING WITH THE CITY	08/05/2025	TOWN
3.	ISSUED FOR P.R.E. - CONSULTATION MEETING & REVIEW	09/05/2025	TOWN
4.	ISSUED FOR SITE P.R.E. - CONSULTATION	09/05/2025	TOWN
5.	SITE P.R.E. APPROVAL	09/05/2025	TOWN

Project: WINSTON SELF- STORAGE
6 STOREY OAKVILLE - ON

OWNER: MOUNT MERON CAPITAL CORP.

Address: WINSTON PARK DR. &
PLYMOUTH DR. OAKVILLE

Drawing: EAST AND WEST SIDE ELEVATIONS

Drawn by: CAD


Scale: 1/150

Project #: C-010 / 2025

Date: DEC. / 2025- JULY 2026

Sheet Number:
AR-202

JULY 11 / 2025
Arch. Eng. OAA
MAHER S. SHAHATIT

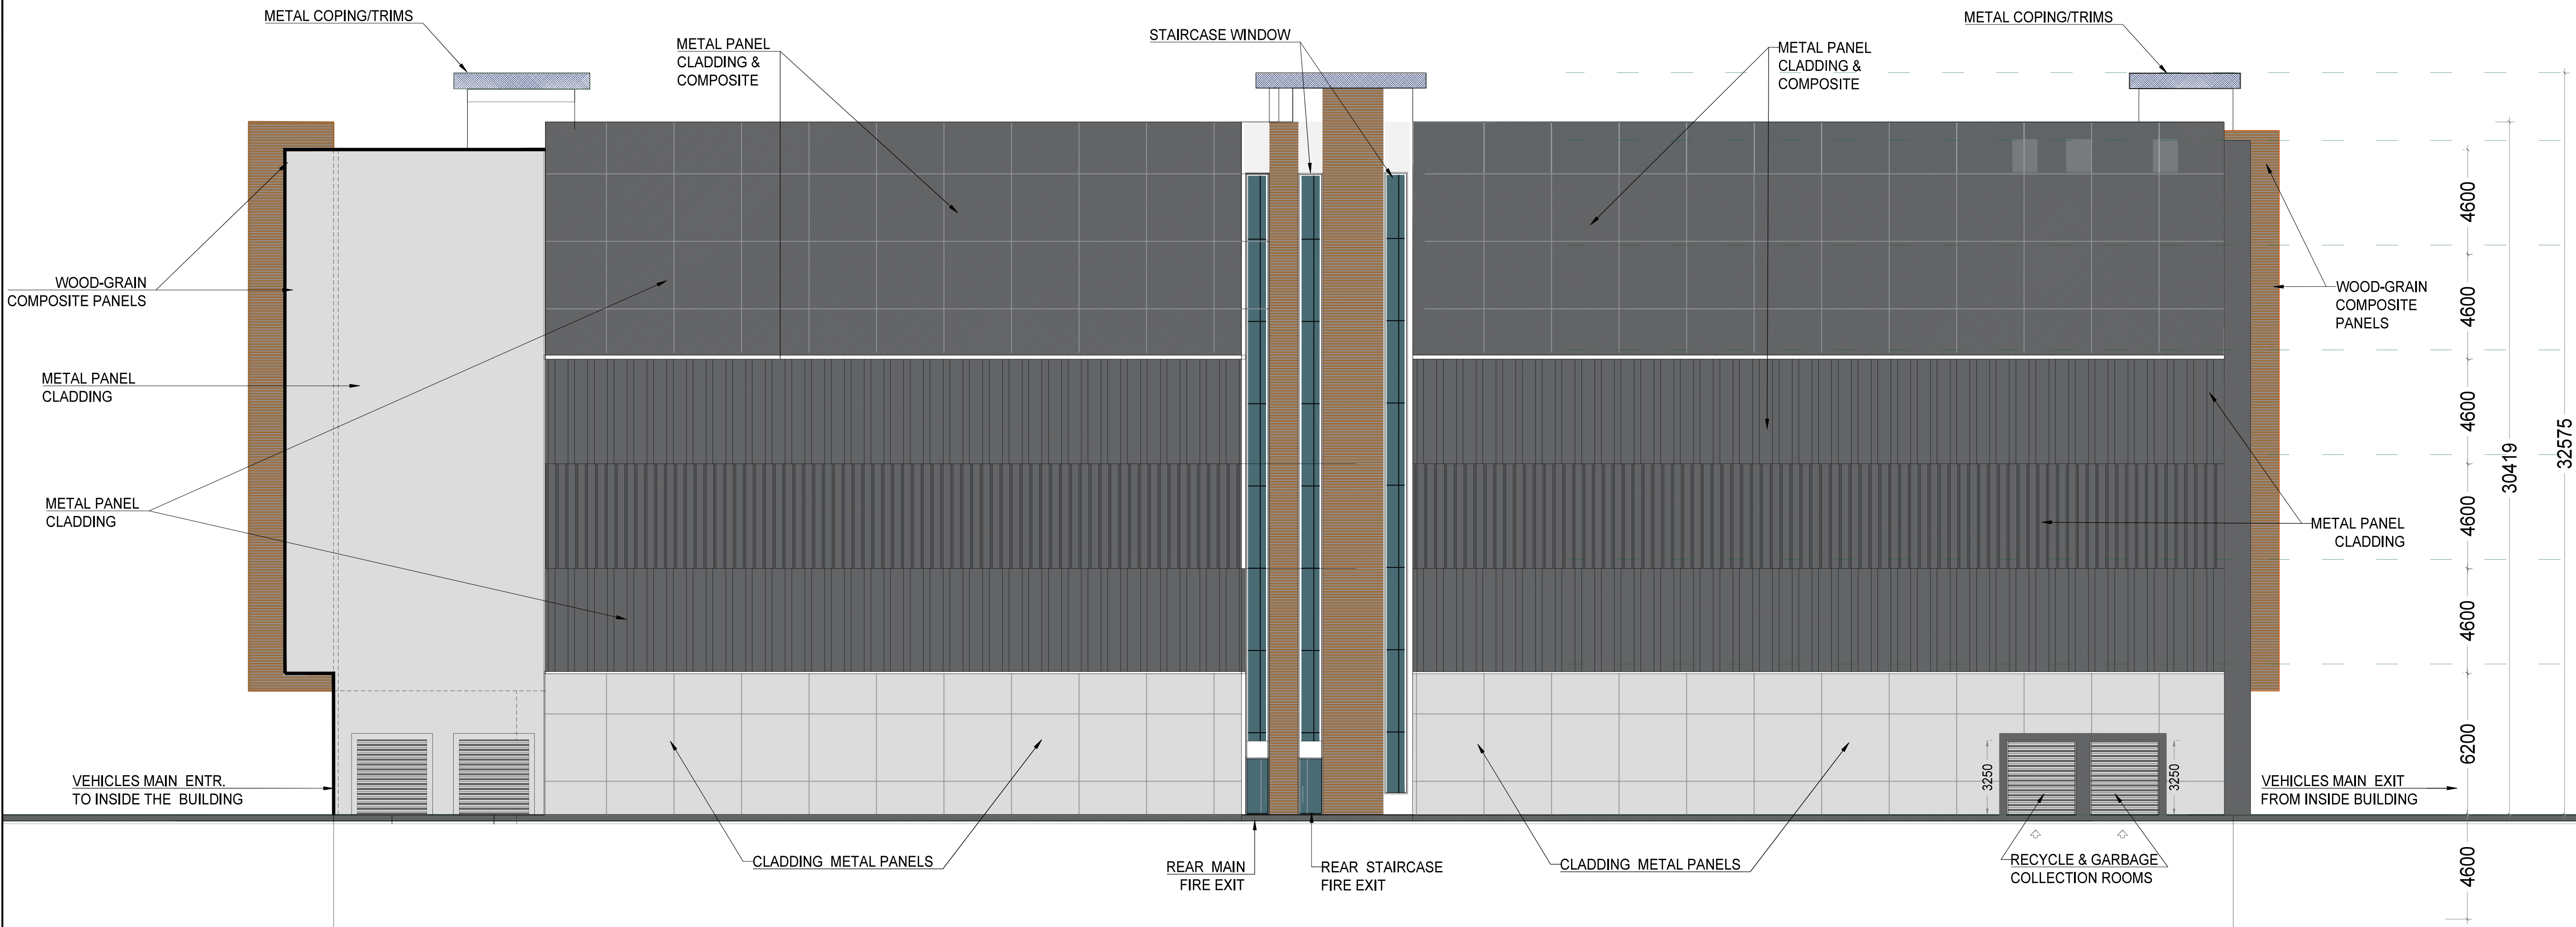

NORTH ELEVATION (REAR)
SCALE 1:150

M. SHAHATIT ARCHITECTS
MAHER SALEM SHAHATIT
B.Sc. Arch. Eng. OAA
LICENCE # 6888


130 DOUGHTON RD.
SUITE # 1
CONCORD ON, L4K 1R3
TEL: (905) 760-8607
FAX: (416) 226-4135
MAHSHAE2@HOTMAIL.COM

Structural Consultant:
PROFESSIONAL FLOOR PLANS INC.
Unit 109, 6850 Millcreek Dr.,
Mississauga, ON, L5N 4J9
www.profloorplans.ca



Consultants	
CIVIL Engineer	reliance engineering canada limited.
traffic	traffmobility
Electrical Engineer	futuregen consulting inc.
Surveyor	J.H. gelbloom surveying limit
Landscape Architect	posk landscape architects ltd.

APPROVALS	
Permit Application #	
S.P.A. Application #	
(ZONING CERTIFICATE) #	

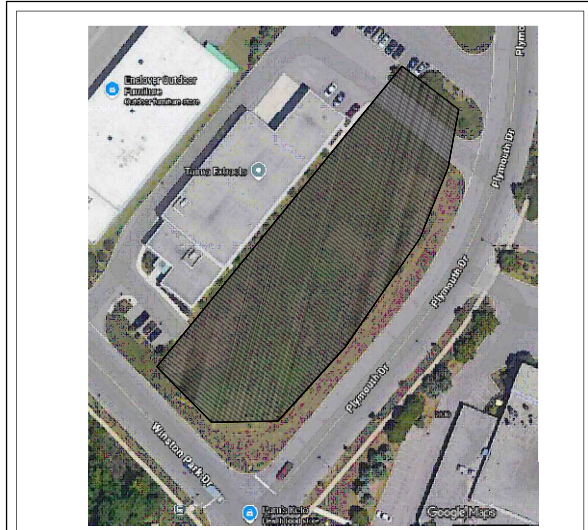

KEY PLAN WINSTON PARK & PLYMOUTH DR. N.T.S.

NO.	REVISION	DATE	BY
1.	OWNER REVIEW THE CHANGES IN THE PLANS	7 / 2025	OWNER
2.	P.R.E. - CONSULTATION MEETING WITH THE CITY	26/6 / 2025	TOWN
3.	ISSUED FOR P.R.E. - CONSULTATION MEETING & REVIEW	26/6/2025	TOWN
4.	ISSUED FOR SITE P.R.E. - CONSULTATION	26/10/2025	TOWN
5.	SITE P.R.E. APPROVAL	26/10/2025	TOWN

WWW: VOTES ALL COPIES PREVIOUS TO FINAL DATE

Project: **WINSTON SELF- STORAGE
6 STOREY OAKVILLE - ON**

OWNER : **MOUNT MERON CAPITAL CORP.**

Address: **WINSTON PARK DR. &
PLYMOUTH DR. OAKVILLE**

Drawing: **NORTH ELEVATION (REAR)**

Drawn by: **CAD**


Scale: **1/150**

Project # : **C-010 / 2025**

Date: **DEC. / 2025- JULY 2026**

Sheet Number:
AR-203

JULY 11 / 2025
Arch. Eng. OAA
MAHER S. SHAHATIT

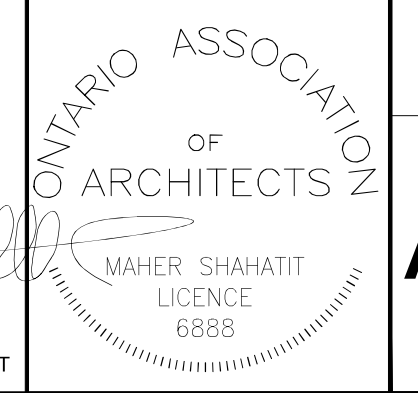



M. SHAHATIT ARCHITECTS

MAHER SALEM SHAHATIT
B.Sc. Arch. Eng. OAA
LICENCE # 6888

130 DOUGHTON RD.
SUITE # 1
CONCORD ON, L4K 1R3


TEL.: (905) 760-8607
FAX: (416) 226-4135
MAHSHAEZ@HOTMAIL.COM

Structural Consultant:
PROFESSIONAL FLOOR PLANS INC.
Unit 109, 6850 Millcreek Dr.,
Mississauga, ON, L5N 4J9
www.profloorplans.ca



Consultants	
CIVIL Engineer	reliance engineering canada limited.
traffic	traffmobility
Electrical Engineer	futuregen consulting inc.
Surveyor	j.h. gebloom surveying limit
Landscape Architect	posk landscape architects ltd.

APPROVALS	
Permit Application #	
S.P.A. Application #	
(ZONING CERTIFICATE) #	

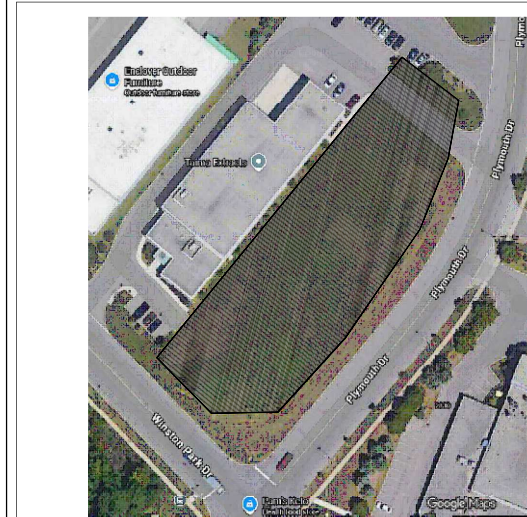

KEY PLAN WINSTON PARK & PLYMOUTH DR. N.T.S.

NO.	REVISION	DATE	BY
1.	OWNER REVIEW THE CHANGES IN THE PLANS	7 / 2025	OWNER
2.	PRE - CONSULTATION MEETING WITH THE CITY	06/16 / 2025	TOWN
3.	ISSUED FOR PRE - CONSULTATION MEETING & REVIEW	09/09/2025	TOWN
4.	ISSUED FOR SITE PRE - CONSULTATION	02/10/2025	TOWN
5.	SITE PRE APPROVAL	04/07/2025	TOWN

SHOW NOTES ALL COPIES PREVIOUS TO FINAL DATE

Project: WINSTON SELF- STORAGE
6 STOREY OAKVILLE - ON

OWNER : MOUNT MERON CAPITAL CORP.

Address: WINSTON PARK DR. &
PLYMOUTH DR. OAKVILLE

Drawing: SECTION A-A

Drawn by: CAD


Scale: 1/100

Project #: C-010 / 2025

Date: DEC. / 2025- JULY 2026

Sheet Number:

AR-204

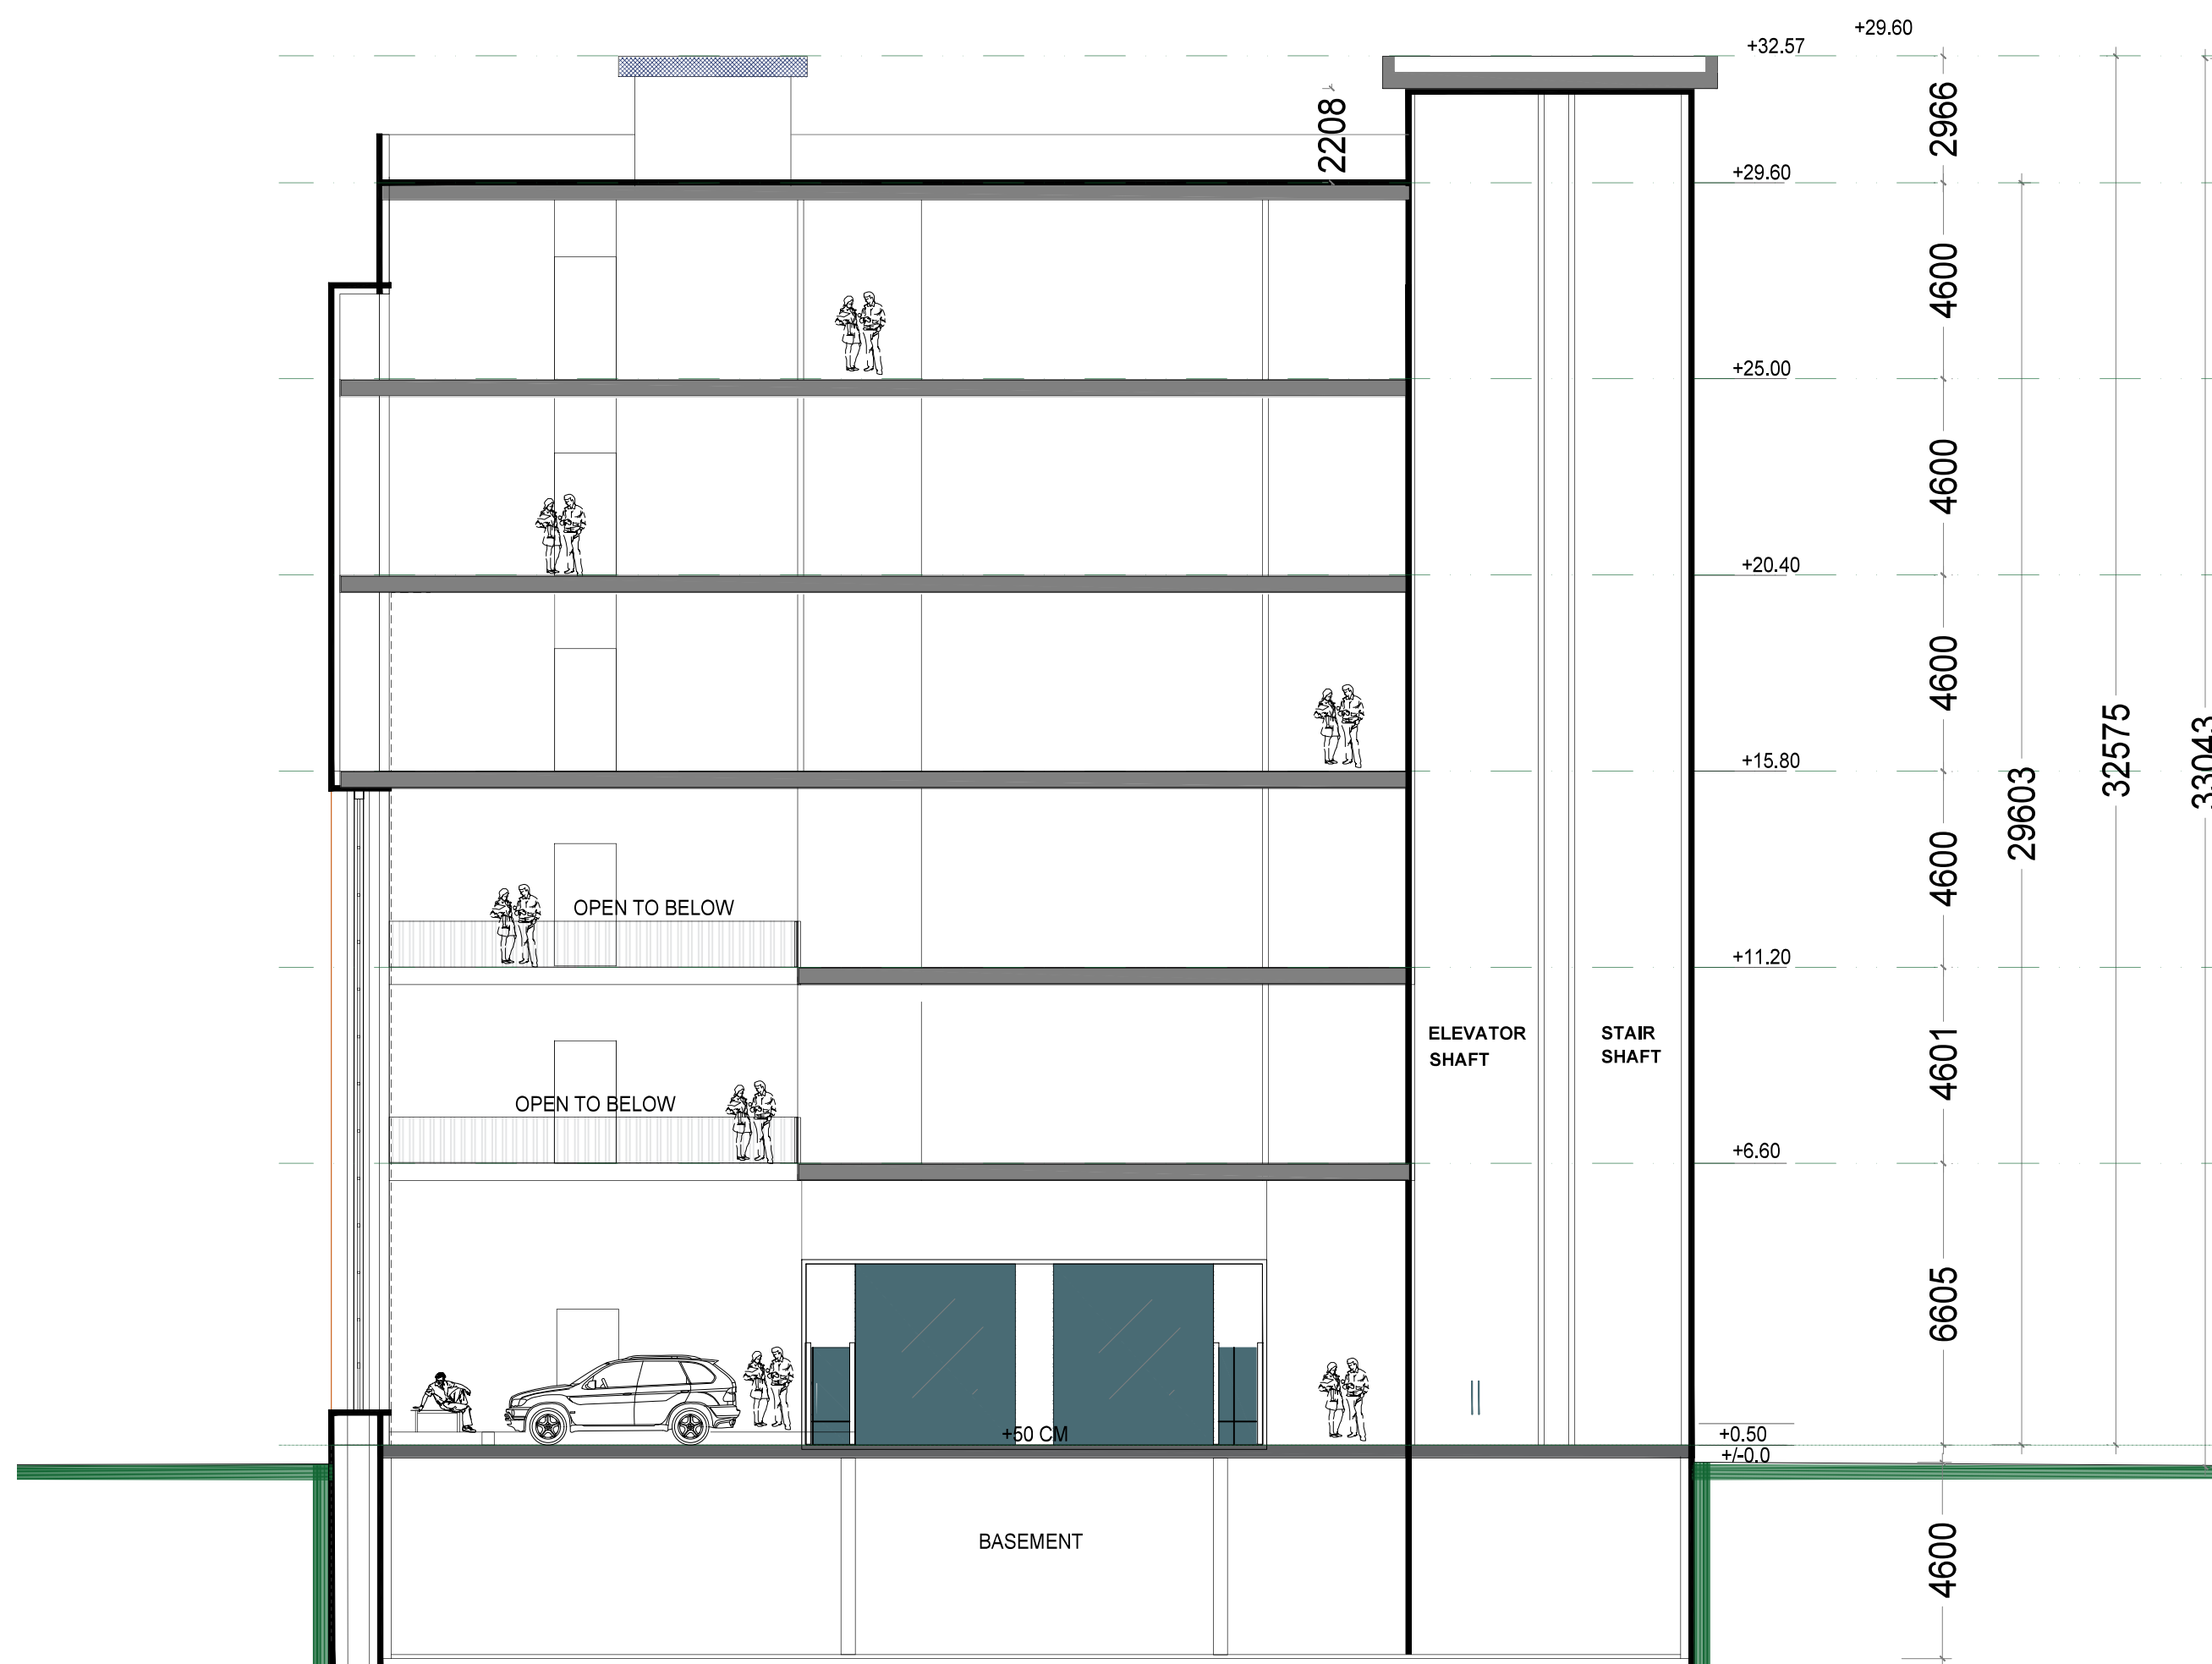

SECTION A-A
SCALE 1:150

JULY 11 / 2026
Arch. Eng. OAA
MAHER S. SHAHATIT

ONTARIO ASSOCIATION
OF
ARCHITECTS
MAHER SHAHATIT
LICENCE
6888