




1 NORTH ELEVATION

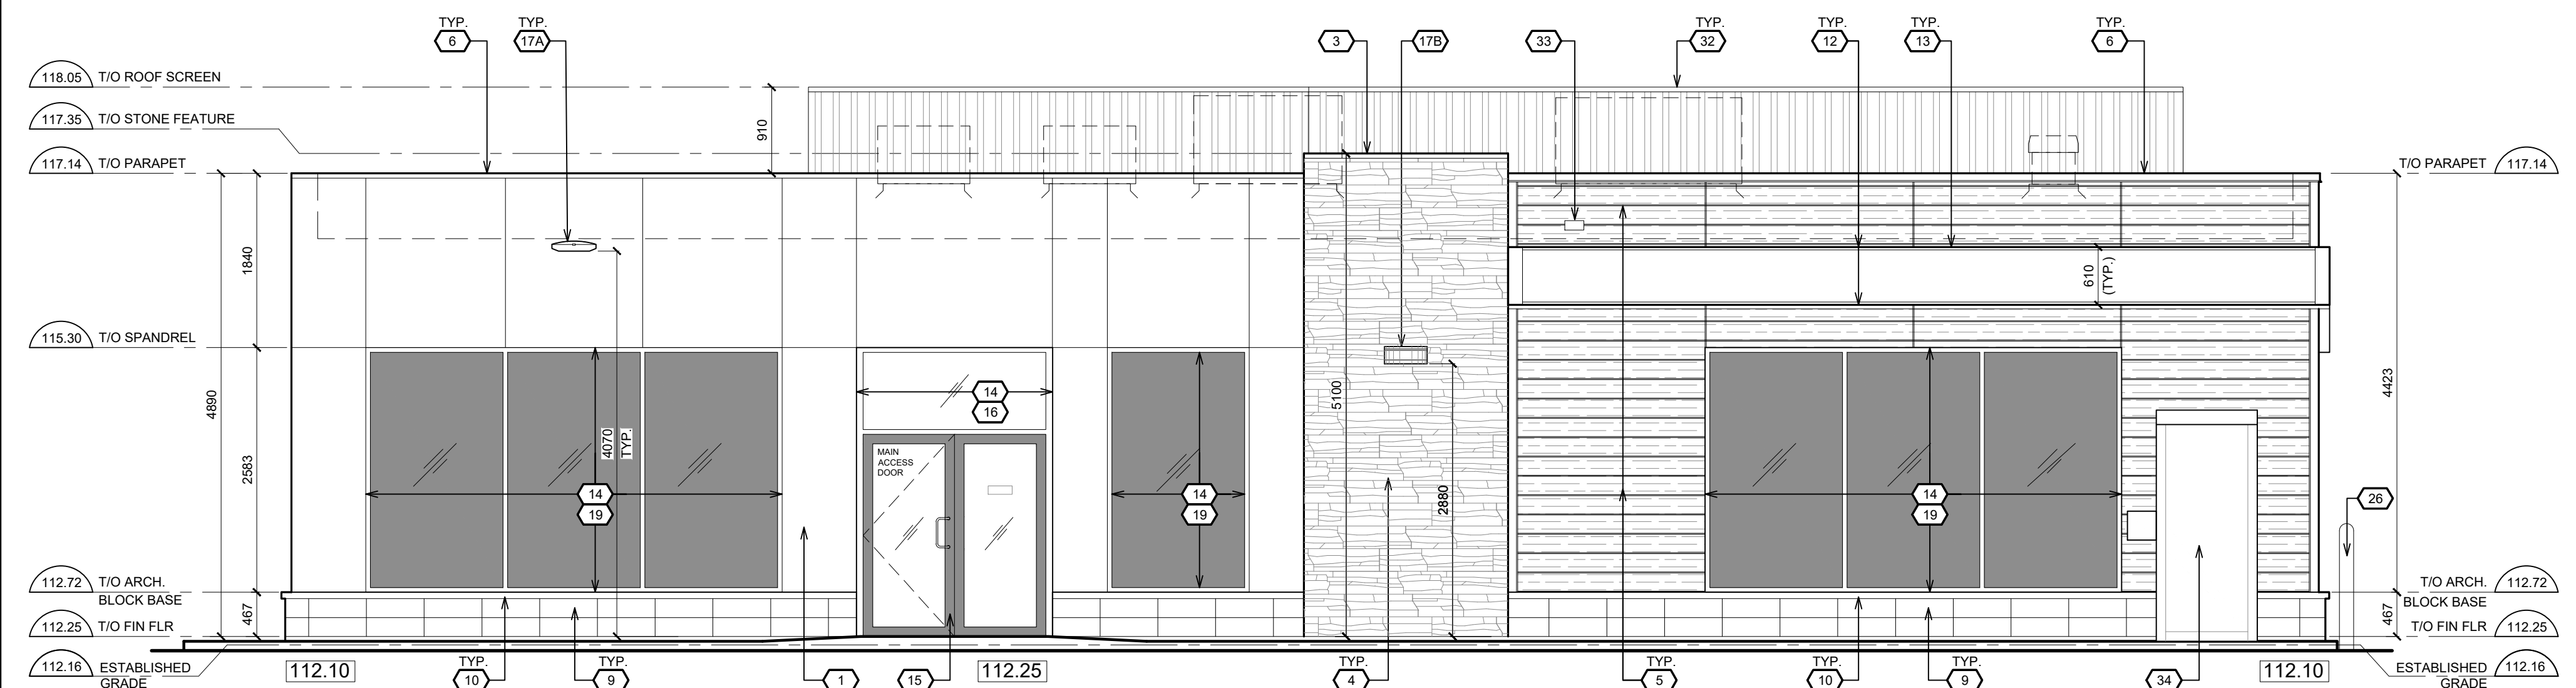

2 SOUTH ELEVATION

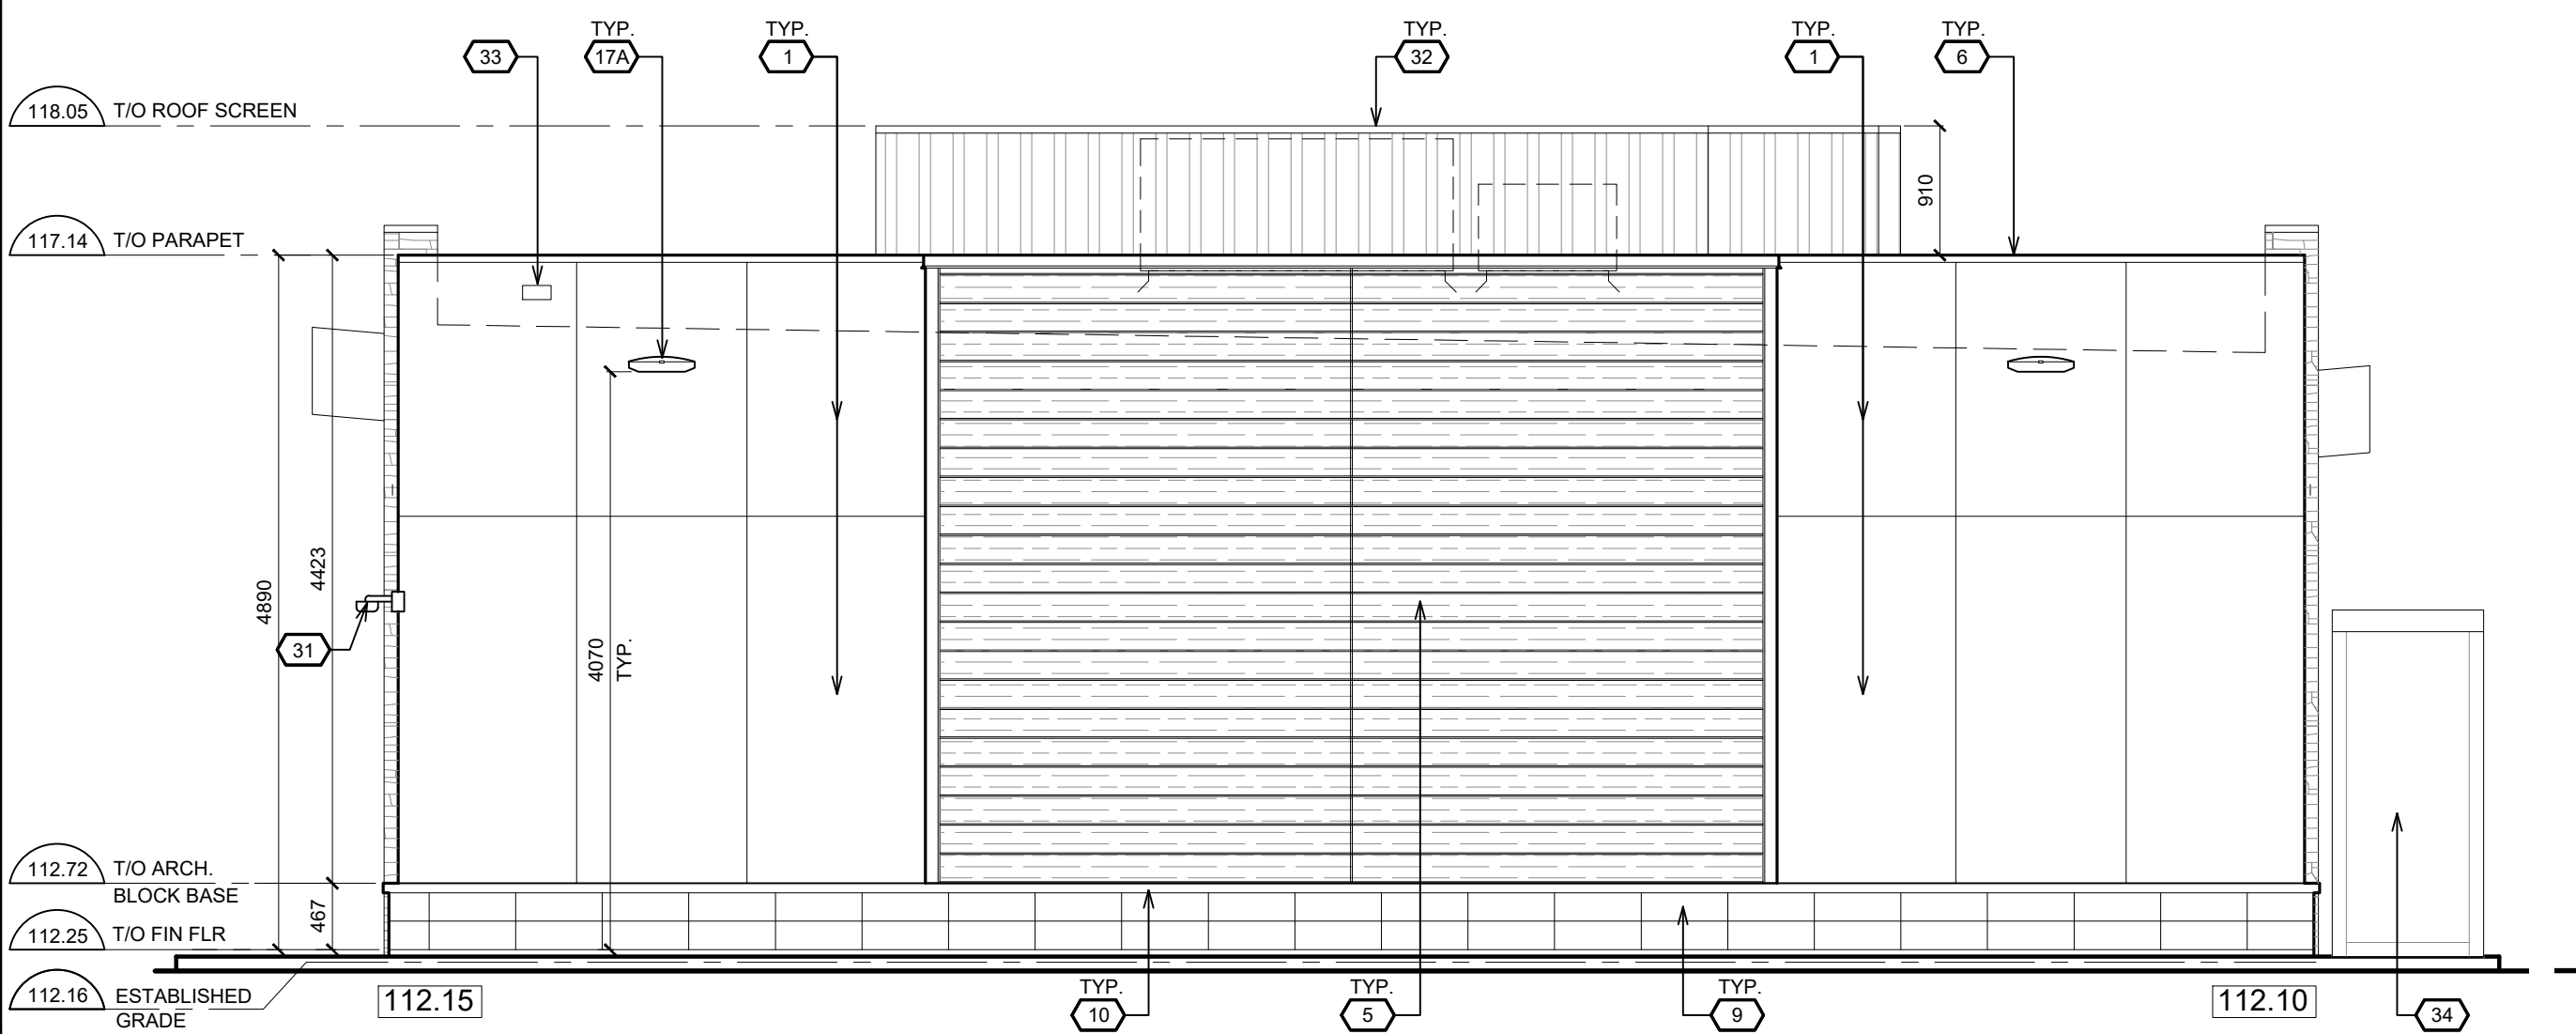

3 WEST ELEVATION

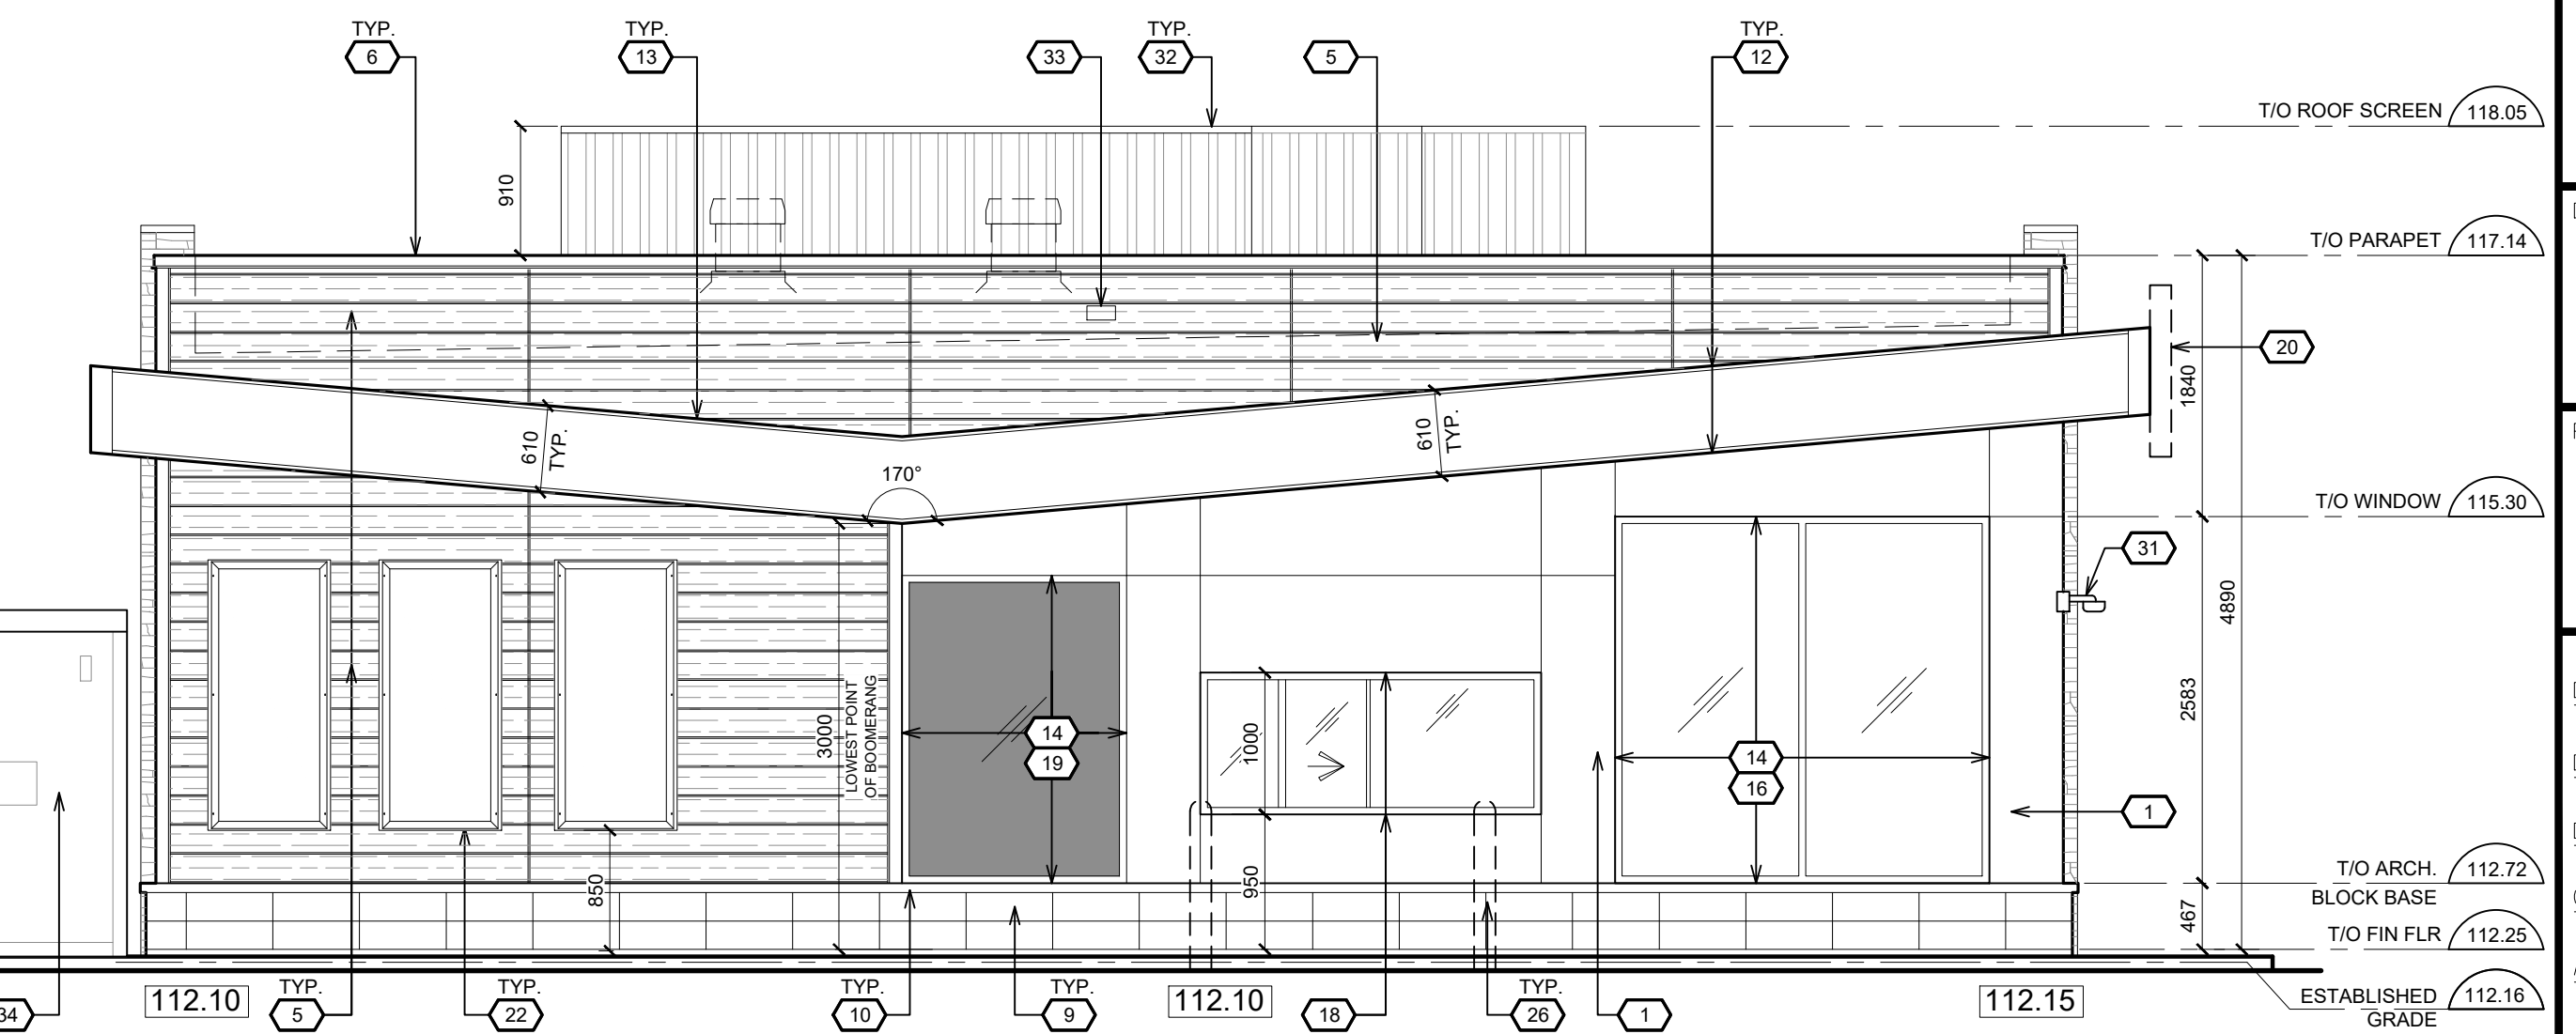

4 EAST ELEVATION

NO.	PRODUCT	SPECIFICATION & COLOUR
1	ACM WALL PANEL SYSTEM	COLOUR: PCP WHITE
3	METAL FLASHING (STONE WALL)	PAINT TO MATCH COLOUR: SHERWIN WILLIAMS SW 7025 BACKDROP
4	CULTURED STONE WALL FINISH	PRO-FIT ALPINE LEDGESTONE COL. PHEASANT 420117
5	PRE-FINISHED WOOD GRAIN	KNOTWOOD - KED150 COLOUR: ATLANTIC CEDAR (6" DECKING BOARD)
8	METAL FLASHING (PARAPET)	COLOUR TO MATCH: PC WHITE
9	ARCHITECTURAL BLOCK BASE	SHOULDCIDE DESIGNER STONE TEXTURE: TEX-STONE COLOUR: GALAXY SIZE: 380mm x 190mm x 190mm H STACKED APPLICATION
10	ARCHITECTURAL SILL CAP	SHOULDCIDE DESIGNER STONE 224 SLOPED SILL, COLOUR: GALAXY
12	ILLUMINATED BOOMERANG LIGHT BOX	COLOUR: A&W ORANGE
13	FLASHING (A&W BOOMERANG)	COLOUR TO MATCH: A&W ORANGE (PANTONE 165 C)
14	ALUMINUM WINDOW FRAMING	COLOUR: CLEAR ANODIZED
15	ALUMINUM DOOR LEAF FRAME	COLOUR: BLACK ANODIZED
16	THERMAL PANE GLASS	DOUBLE GLAZED
17A	EXTERIOR LIGHT FIXTURE	FIXTURE COLOUR: WHITE
17B	EXTERIOR LIGHT FIXTURE	FIXTURE COLOUR: BLACK
18	DRIVE-THRU WINDOW	COLOUR: CLEAR ANODIZED
19	SPANDREL GLASS PANEL	PPG EXTRUSION COATINGS: DURANAR COATINGS - UC43362 COLONIAL GRAY (OR APPROVED EQUAL)
26	CONC. FILLED BOLLARD	CW PVC BOLLARD SLEEVE COLOUR: ORANGE (WITH WHITE TAPE) SPEC: POST GUARD BOLLARD COVER CL1385HD OR EQUAL
27	INSULATED PANEL	COLOUR: CLEAR ANODIZED
28	SECURITY DRAWER	COLOUR: SILVER ALUMINUM
31	PASS-THRU 360 CAMERA	
32	METAL CLAD ROOF SCREEN	32mm VERTICAL 24 GA. WF012036 ROOF SCREEN METAL CLADDING, FASTENED TO STRUCTURAL FRAMING. PAINT: BENJAMIN MOORE CC-20 DECORATOR'S WHITE OR EQUAL
33	ROOF SCUPPER	PAINT TO MATCH ADJACENT SURFACE
34	EXTERNAL SANIMAX SANECO TANK	CW INSULATED PANEL ENCLOSURE (SUPPLIED BY SANIMAX)
37	DOOR OPERATOR PUSH BUTTON	


3 EXTERIOR FINISH SCHEDULE

ESTABLISHED GRADE = 112.16

REVISION TABLE		
REV.	DESCRIPTION	DRAWN / APP'D. DATE

ISSUE TABLE		
TO	FOR	DATE
CITY	ISSUED FOR SITE PLAN APPROVAL	2025/08/12
CITY	RE-ISSUED FOR SITE PLAN APPROVAL	2026/02/05

METRIC
ALL DIMENSIONS ARE IN MILLIMETRES U.N.O. CONTRACTOR TO CHECK/VERIFY ALL DIMENSIONS PRIOR TO COMMENCEMENT OF WORK. ALL DISCREPANCIES TO BE REPORTED TO THE PROJECT DESIGNER. DO NOT SCALE DRAWINGS.

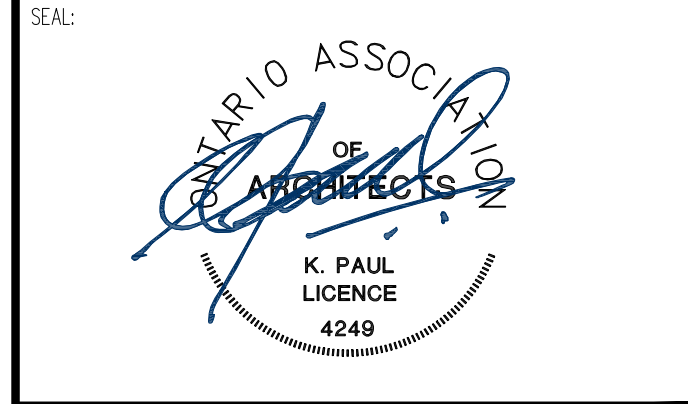

CONSULTANT:
K PAUL ARCHITECT INC.
TORONTO-VANCOUVER-CALGARY-ORLANDO
2660 SHERWOOD HEIGHTS DRIVE, SUITE #200, OAKVILLE, ON L6J 7Y8



DRAWING TITLE:
EXTERIOR ELEVATIONS

PROJECT:
NEIGHBOURS N3000AW
350 IROQUOIS SHORE ROAD
OAKVILLE, ONTARIO

DRAWN BY: RG	CAD INFO: SHEET SIZE D (559 x 864)
DRAWING SCALE: 1:50	PETRO-CANADA CAD FILE No.
DATE DRAWN: FEB 2026	CONSULTANT CAD FILE No.
CHECKED BY:	PLOT SCALE
APPROVED BY:	PLOT DATE
	PLOT CONFIGURATION

STD No./OUTLET No.
52224 **A3**