





KIRKOR
ARCHITECTS AND PLANNERS


20 De Boers Drive Suite 400
Toronto, ON M3J 3H1

Revisions:


No. Revision: Date:

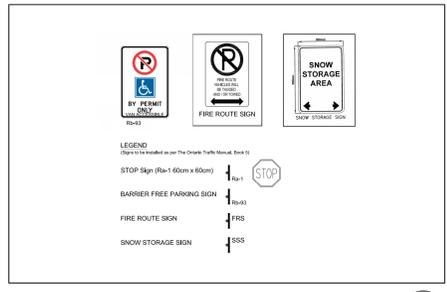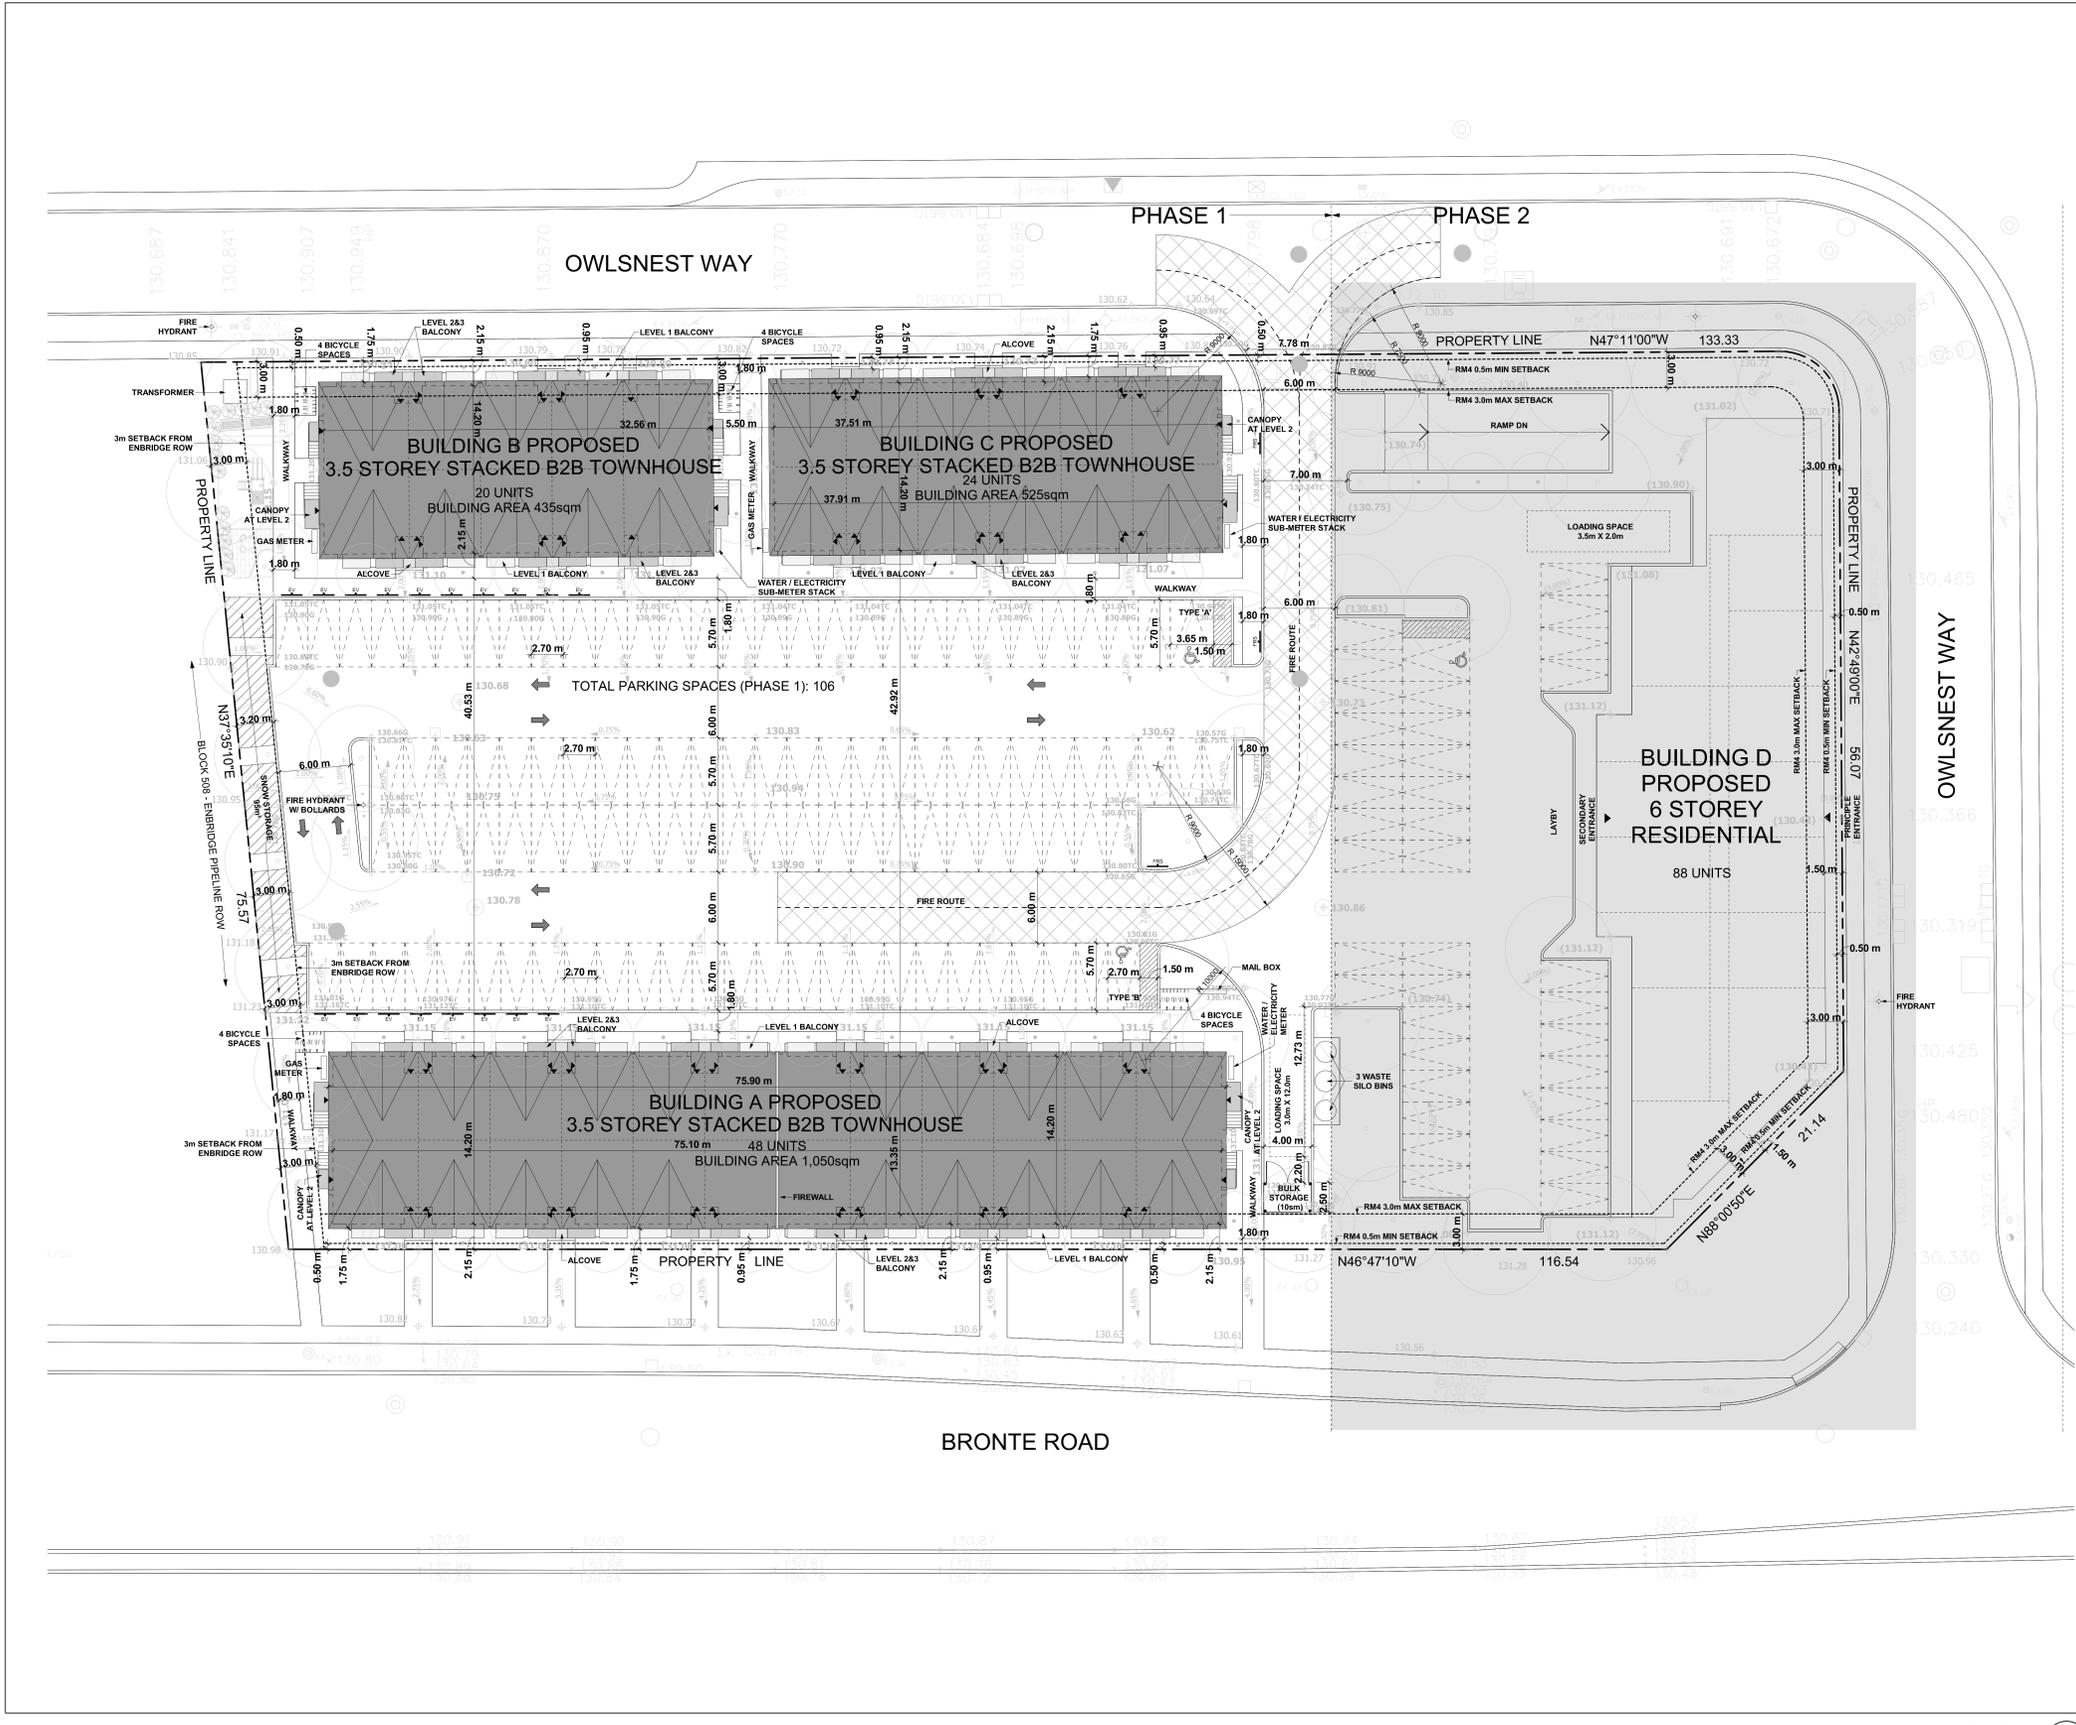

Traffic Signs 4
NTS dA1.02

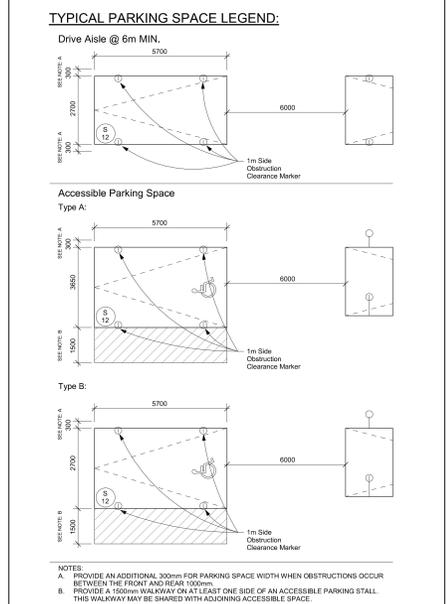

Typical Parking Space Legend 3
NTS dA1.02

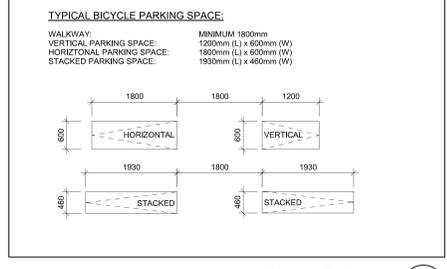

Bicycle Parking 2
NTS dA1.02

Site Plan 1
1 : 200 dA1.02

01	SPA	JULY 11, 2025
No.	Issued For:	Date:

CAIVAN

Client:
Caivan (Bronte North) Inc.

Block 444, Plan 20M-1223
Proposed Residential Development

Drawing Title:
Site Plan

Scale:
As indicated

Drawn by:
PM

Checked by:
MA

Project No.:
25-051

Date:
July 11, 2025

Drawing No.:

dA1.02