


No.	ISSUED	DATE
1	ISSUED FOR COORDINATION	SEPT. 17, 2020
2	RE-ISSUED FOR SPA	MAR. 1 2021
3	RE-ISSUED FOR SPA	NOV. 25 2021
4	RE-ISSUED FOR SPA 3RD RE-SUBMISSION	JUNE 17, 2022
5	RE-ISSUED FOR SPA 4TH RE-SUBMISSION	JULY 20, 2023

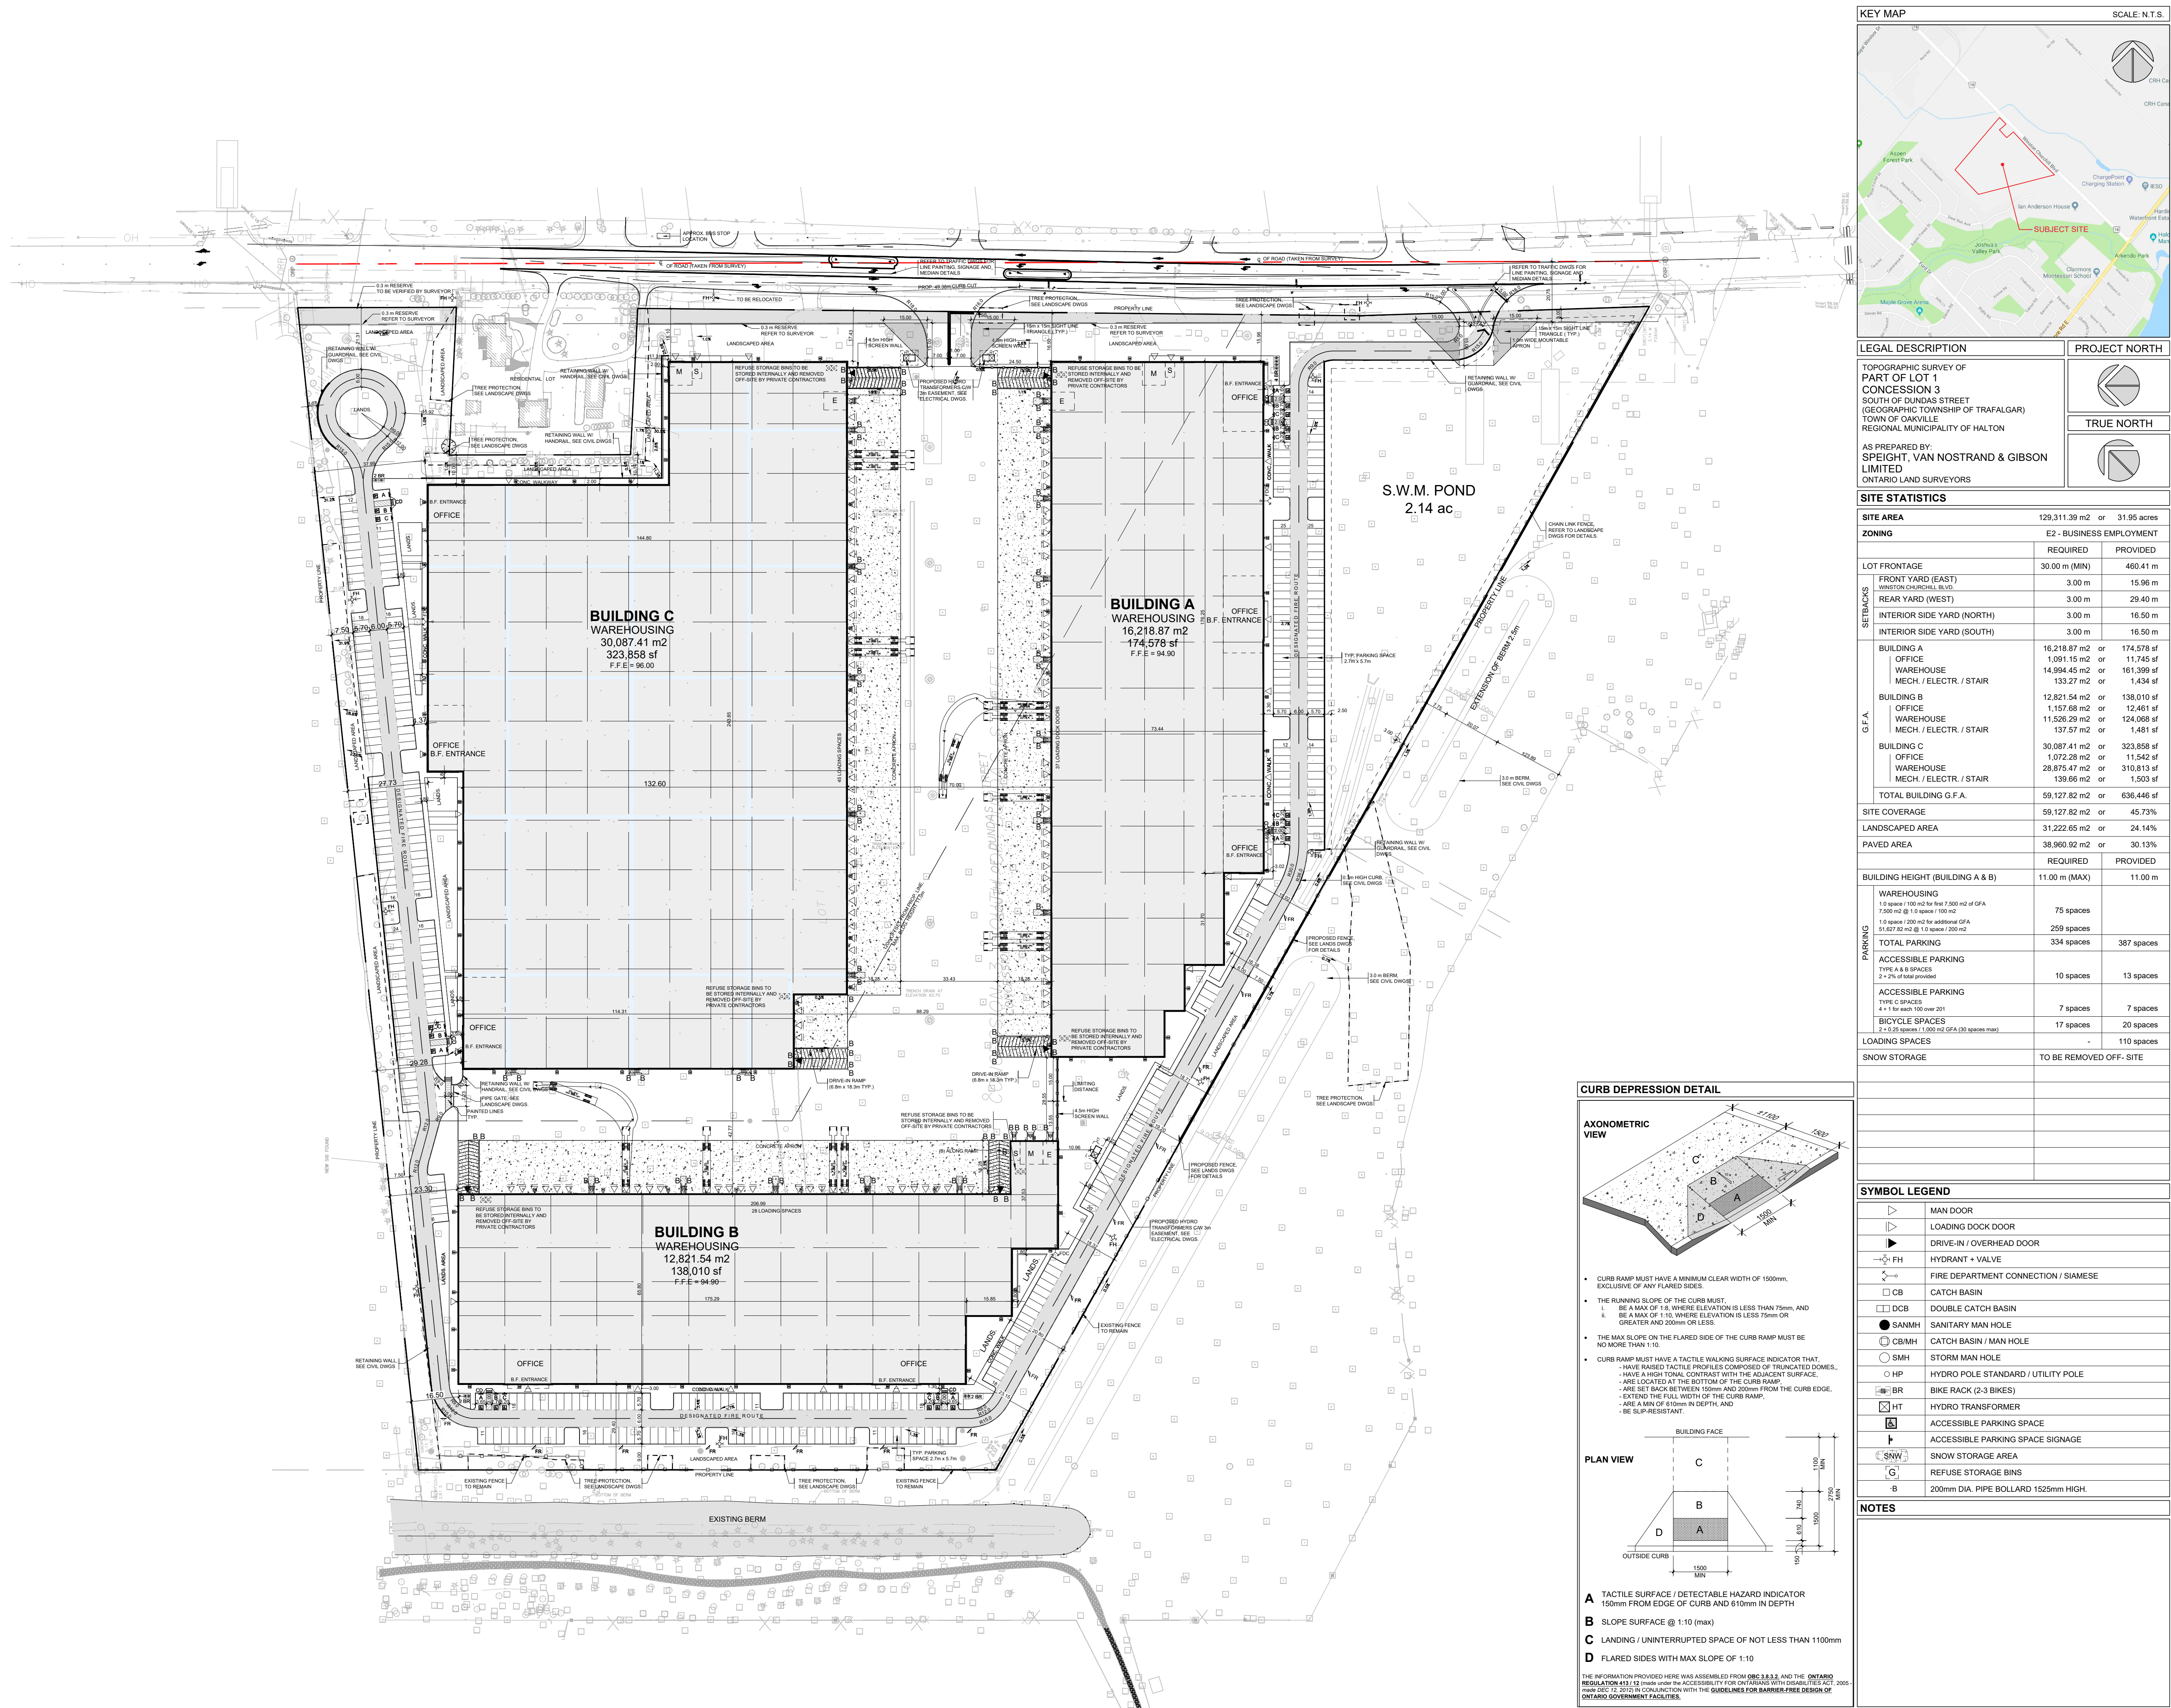

No.	REVISION	DATE
-----	----------	------

BALDASSARRA
Architects Inc.

30 Great Gulf Drive, Unit 20 | Concord ON | L4K 0K7
T. 905.660.0722 | www.baldassarra.ca



OWNERS INFORMATION:

560 Winston
Churchill Blvd.

Oakville, Ontario

SITE PLAN

DATE:	DRAWN BY:	CHECKED:	SCALE:
AUG. 2020	dm/ly		1:1000
PROJECT No.	DRAWING No.		

18-51

A-1.0