
 
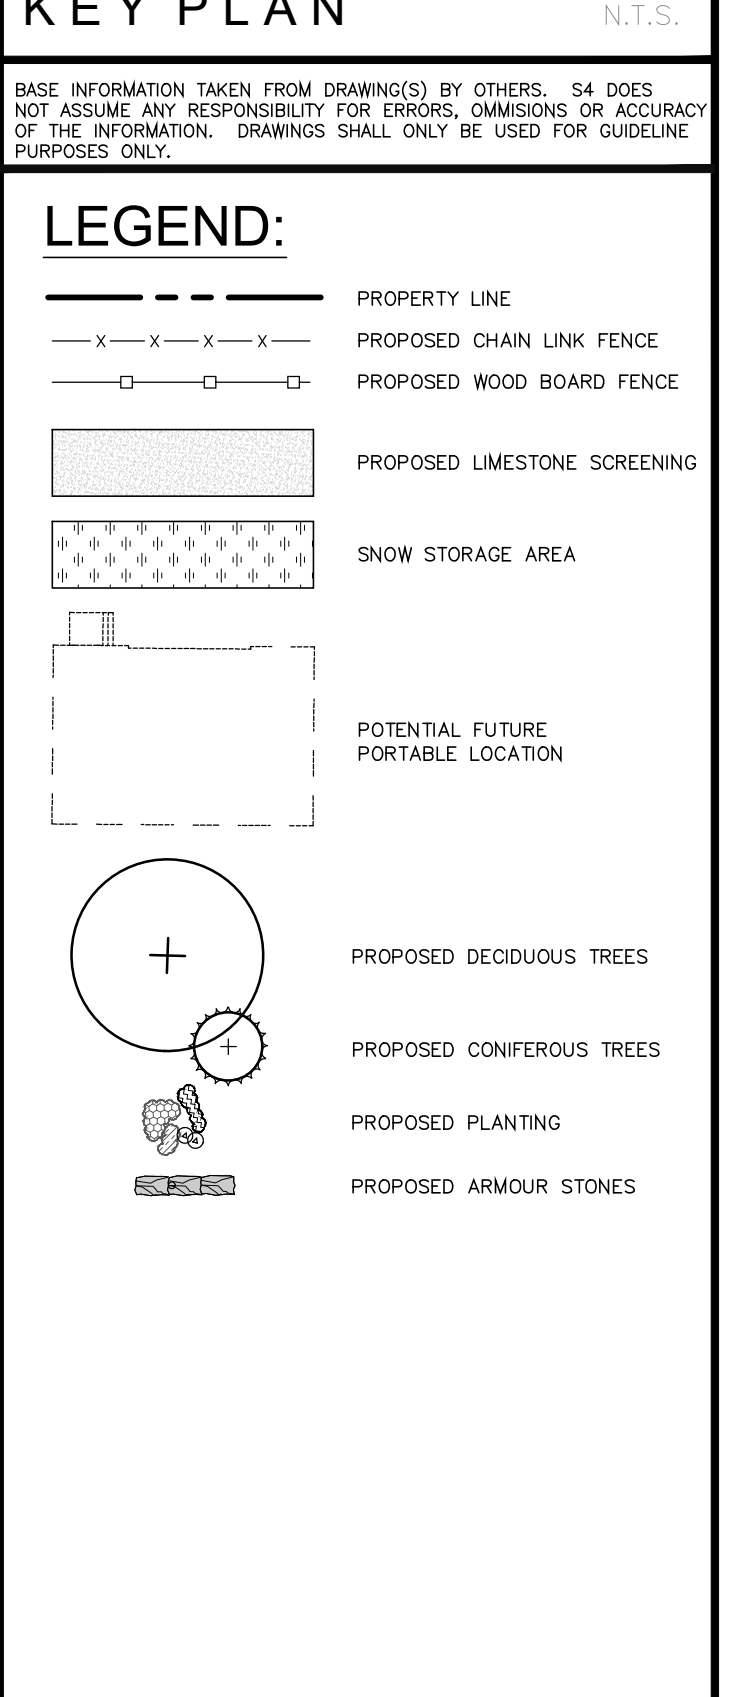


PLANT LISTS:

BOTANICAL NAME	COMMON NAME	CAL.	HEIGHT	SPREAD	COND.	REMARKS	QTY.
DECIDUOUS TREES							
ACER SACCHARINUM	SUGAR MAPLE	70mm	-	-	N.B.	SPECIMEN	6
ACER FRAXINOSUM	SILVER MAPLE	70mm	-	-	N.B.	SPECIMEN	6
ACER RUBRUM	RED MAPLE	70mm	-	-	N.B.	SPECIMEN	7
BETULA ALLEGHANIENSIS	YELLOW BIRCH	70mm	-	-	N.B.	SPECIMEN	6
BETULA PAPERIFERA	QUAKERS BIRCH	70mm	-	-	N.B.	MULTI-STEM	14
GLYSTER FRAXINOSUS INFIRMUS	HONEY LOCUST SHAKESHAVER	70mm	-	-	N.B.	SPECIMEN	12
LIQUIDAMBAR STYRACIFLORA	70mm	-	-	N.B.	SPECIMEN	7	
QUERCUS RUBRA	RED OAK	70mm	-	-	N.B.	SPECIMEN	8
QUERCUS ALBA	WHITE OAK	70mm	-	-	N.B.	SPECIMEN	7
QUERCUS BRANIFFI	CRISPEN SPIKE OAK	70mm	-	-	N.B.	SPECIMEN	13
TILIA AMERICANA	BATARDOD	70mm	-	-	N.B.	SPECIMEN	8
LIQUIDAMBAR STYRACIFLORA	AMERICAN ELM	70mm	-	-	N.B.	SPECIMEN	6
PLATANUS OCCIDENTALIS	AMERICAN SYCAMORE	70mm	-	-	N.B.	SPECIMEN	6
POPULUS BALSMIFERA	BALSAM POPLAR	70mm	-	-	N.B.	SPECIMEN	6
SHRUBS							
RUEA VERTICILLATA	COMMON WINTERBERRY	-	600mm	-	3pt	VOICIOUS	32
DESMODILLA KONIGERA	BUSH HORTENSIA	-	600mm	-	3pt	VOICIOUS	448
FAUXS CHAMÆRIS	CANADIAN YEW	-	600mm	-	3pt	VOICIOUS	288
BETULA ALLEGHANIENSIS	CESSY GOLD SWAMP BIRCH	-	600mm	-	3pt	VOICIOUS	138
JUNIPERUS SABINA	SAVIN JUNIPER	-	600mm	-	3pt	VOICIOUS	247
SWALE PLUGS							
CAREX BEBBII	BEBB'S SEDGE (plugs)	-	-	-	PLUG	-	-
ASCLEPIAS SYRIACA	COMMON MILKWEEED (plugs)	-	-	-	PLUG	-	-
DESCHAMPSIA CESPIITOSA	TUFTED HAIR GRASS (plugs)	-	-	-	PLUG	-	-
SOLIDAGO CANADENSIS	CANADA GOLDENROD (plugs)	-	-	-	PLUG	-	-

NOTES:

- CONTRACTOR TO SUPPLY AND INSTALL PLANT MATERIAL AS PER QUANTITIES LISTED ON LANDSCAPE PLAN, IN CASE OF DISCREPANCY BETWEEN PLAN AND QUANTITIES ON PLAN USE QUANTITIES ON PLAN.
- PLANT MATERIAL TO CONFORM TO CANADIAN NURSERY ASSOCIATION METRIC GUIDE SPECIFICATIONS FOR NURSERY STOCKS, LATEST EDITION.
- CONTRACTOR TO STAKE OUT ALL LOCATIONS FOR ALL UTILITIES PRIOR TO STAKING OUT TREE LOCATIONS.
- ALL SWALE PLANTINGS SHALL BE CONTIGUOUS TO ALL UTILITIES PRIOR TO STAKING OUT TREE LOCATIONS.
- ALL PLANT MATERIAL TO HAVE A 2+000 BURNING RESISTANCE.
- ALL AREAS OF 500 ARE TO HAVE 200mm OF TOPSOIL.

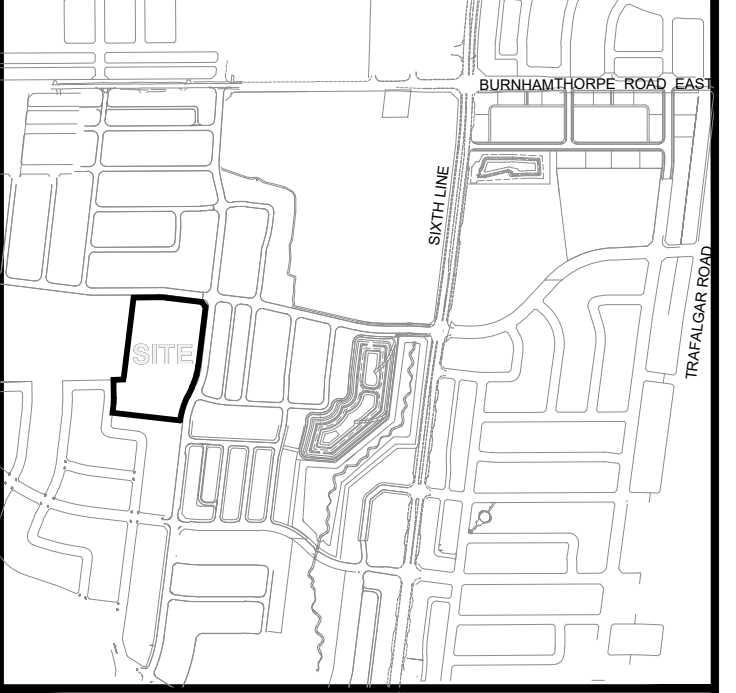

REVISIONS

DATE	DESCRIPTION	CHECKED BY
APR 21 2026	ISSUED FOR 4TH SITE PLAN APPLICATION CIRCULATION	B. JK
MAR 20 2026	ISSUED FOR CONSTRUCTION	7. JK
FEB 17 2026	ISSUED FOR 3RD SITE PLAN APPLICATION CIRCULATION	6. JK
JAN 29 2026	ISSUED FOR ADDENDUM #2	5. JK
JAN 15 2026	ISSUED FOR TENDER	4. JK
SEPT 5 2025	ISSUED FOR 2ND SITE PLAN APPLICATION CIRCULATION	3. JK
NOV 27 2024	ISSUED FOR SITE PLAN APPROVAL	2. JK
AUG 8 2024	ISSUED TO DCCGA FOR COORDINATION	1. JK

DATE DESCRIPTION CHECKED BY

REVISIONS

NOTE: Contractor is to check and verify all dimensions and conditions on the project, and is immediately report any discrepancies to the architect and/or before proceeding with the work.

HALTON DISTRICT SCHOOL BOARD

Strategy 4
 • Urban Consolidation
 • Urban Transformation
 • Urban Design
 • Urban Wellbeing

2628 Brimley Circle, Suite 100
 Oakville, ON L6L 6P7
 ☎ (905) 479-2544

Project Name:
NE OAKVILLE #5 PUBLIC ELEMENTARY SCHOOL

Location:
5400 PRESERVE DRIVE - OAKVILLE, ONTARIO

Sheet Description:
LANDSCAPE PLAN AND DETAILS

Date: APRIL 2023
Issued: APRIL 2026

Job No.: S4 3110
Drawn By: M.L.

Scale: 1:300
Checked By: DT

File No.: LP.1 OF 2
Sheet No.: 3110LP-260420.DWG