


C:\1851 560 Winston Churchill\Drawings\01 Current Drawings\Bldg C\1851 C A-3.0.dwg, 12/14/2021 11:04:32 AM, bradb, AutoCAD PDF (General Documentation).pc3
0:\851 560 Winston Churchill\Drawings\01 Current Drawings\Bldg C\1851 C A-3.0.dwg


- 1 INSULATED METAL PANELS BY KINGSPAN. TEXTURE TO BE FUTURE SELECTION BY ARCHITECT.
1a - COLOUR TO BE WHITE.
1b - COLOUR TO BE CHARCOAL GREY.
- 2 ALUMINUM COMPOSITE PANELS BY ALPOLIC OR APPROVED EQUAL.
2a - COLOUR TO BE CHARCOAL GREY.
2b - COLOUR TO BE RED.
- 3 THERMAL GLAZING IN ALUMINUM CURTAIN WALL FRAMES, C/W BIRD FRIENDLY VISUAL MARKERS.
- 4 SPANDREL GLAZING IN ALUMINUM CURTAIN WALL FRAMES.
- 5 ALUMINUM AND TEMPERED THERMAL GLASS DOOR(S) IN ALUMINUM CURTAIN WALL DOOR FRAMING SYSTEM. COLOUR TO MATCH WINDOW GLAZING SYSTEM.
- 6 PRE-FINISHED METAL COPING BY VICWEST OR APPROVED EQUAL. COLOUR TO MATCH MATERIAL BELOW.
- 7 INSULATED HOLLOW METAL DOOR IN PRESSED STEEL FRAMES. COLOUR TO MATCH ADJACENT MATERIAL.
- 8 INSULATED HOLLOW METAL SECTIONAL OVERHEAD DOOR C/W 305mm x 200mm (WxH) LEXAN INSERT. 4270mm x 4880mm (WxH). COLOUR TO BE FUTURE SELECTION.
- 9 INSULATED HOLLOW METAL SECTIONAL OVERHEAD DOOR C/W DOCK SEAL, DOCK LEVELLER, DOCK BUMPERS AND 305mm x 200mm (WxH) LEXAN INSERT. 3050mm (W) X 3355mm (H). COLOUR TO BE WHITE.
- 10 STEEL GRATE EXTERIOR STAIR. PRIMED & MARINE OIL BASE PAINTED GREY.
- 11 WALL MOUNTED LIGHTING. REFER TO ELECTRICAL DRAWINGS.

12 SCUPPER.


GLAZING TYPE	AREA (m2)
☐ CLEAR GLAZING	44.14
☐ DOT PATTERN ON CLEAR GLAZING	319.52
☒ SPANDREL GLAZING	554.87
TOTAL	918.53 m2
DOT PATTERNED GLASS + SPANDREL GLASS =874.39 m2	
95% OF CONTIGUOUS GLASS PANEL AREA IS BIRD-FRIENDLY	

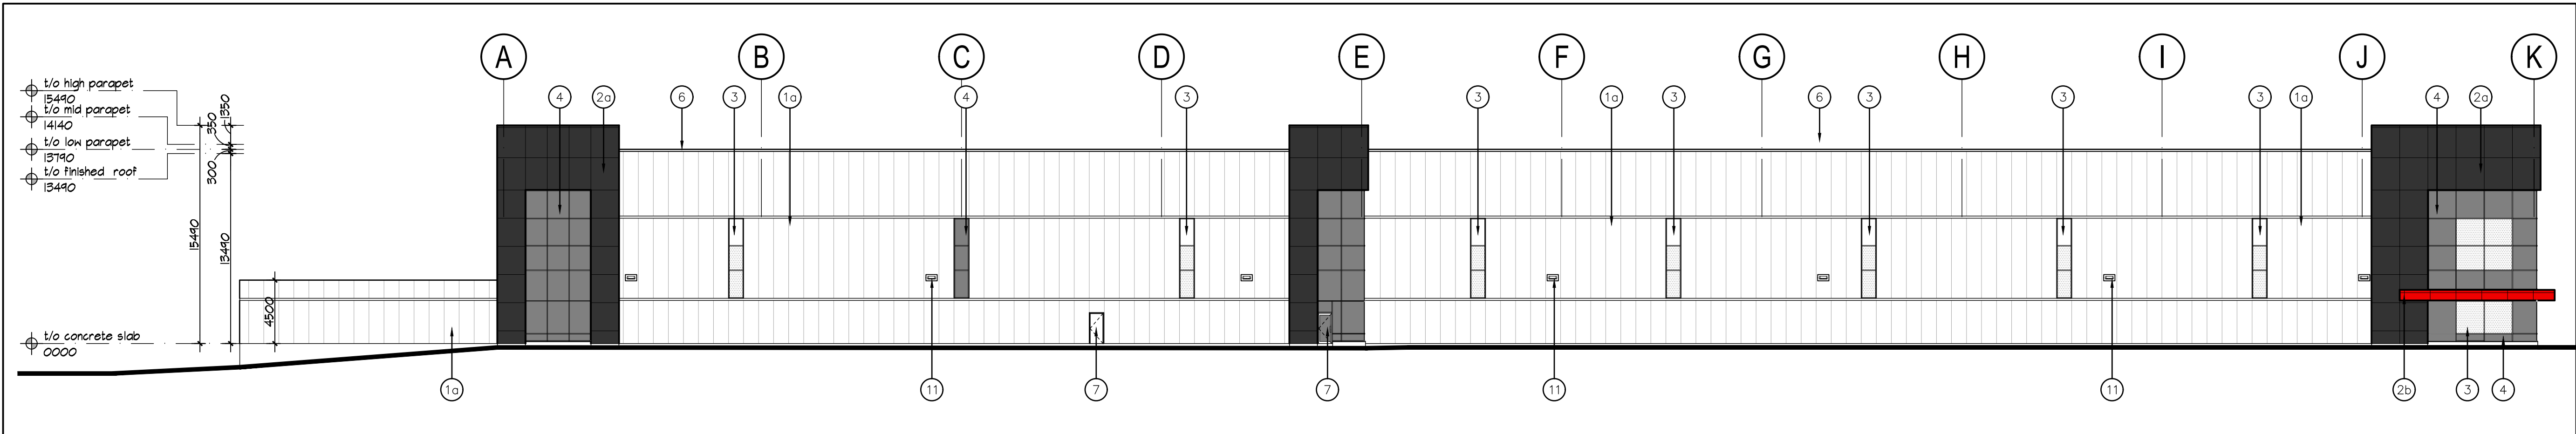

3 East Elevation
A-3.0 Scale = 1:250

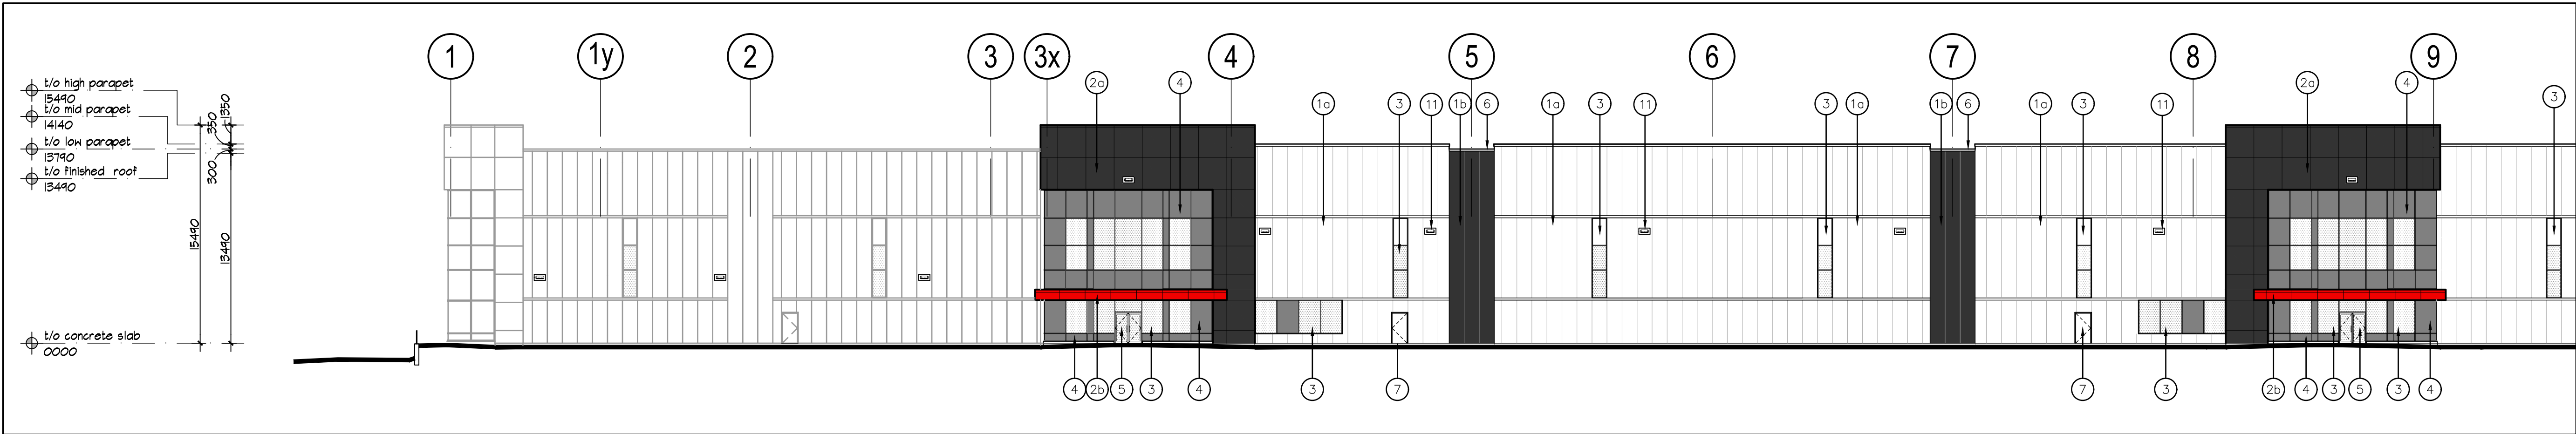

2 Partial North Elevation
A-3.0 Scale = 1:250

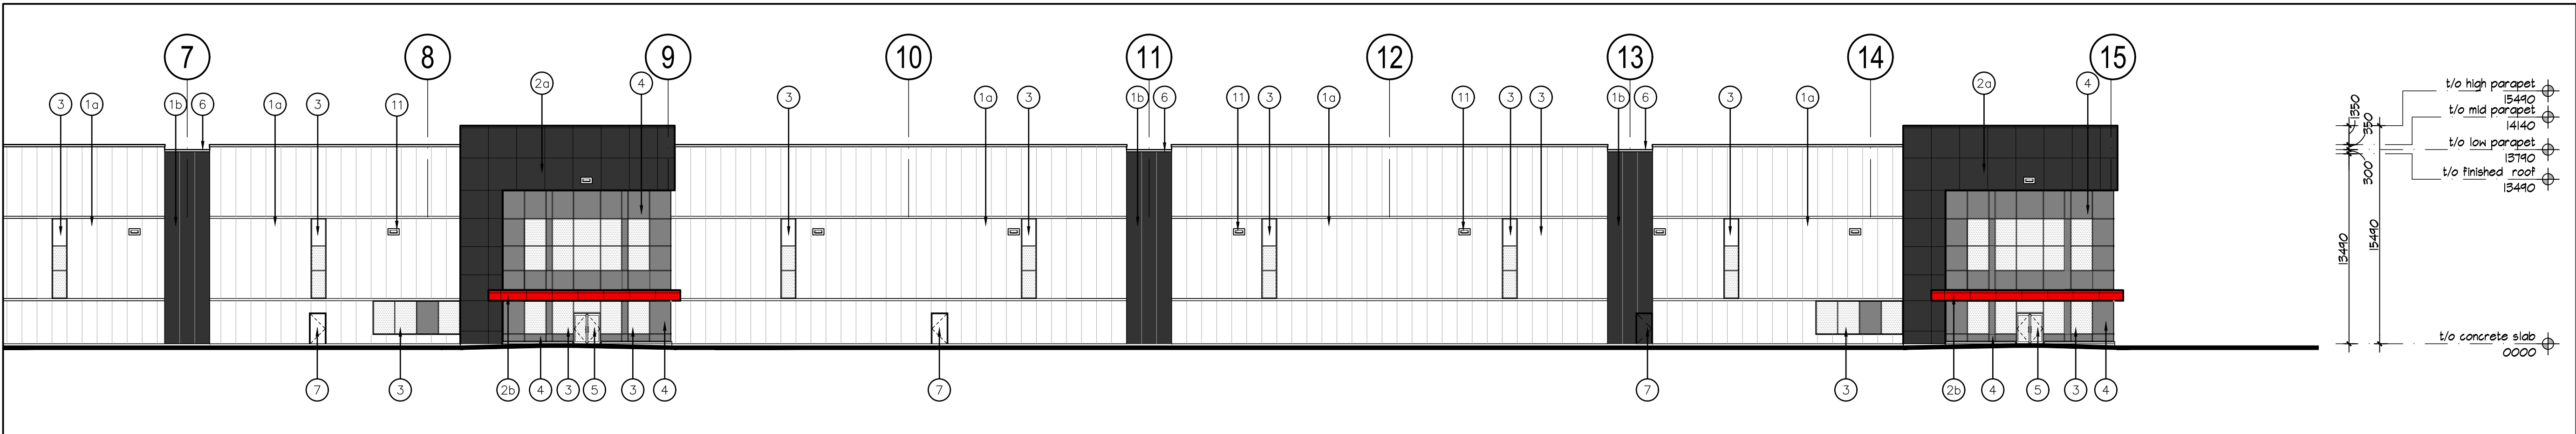

1 Partial North Elevation
A-3.0 Scale = 1:250

No.	ISSUED	DATE
1	ISSUED FOR REVIEW	DEC. 23 2020
2	RE-ISSUED FOR SPA	MAR. 1 2021
3	RE-ISSUED FOR SPA	NOV. 25 2021

No.	REVISION	DATE
-----	----------	------

BALDASSARRA
Architects Inc.

30 Great Gulf Drive, Unit 20 | Concord ON | L4K 0K7
T: 905.660.0722 | www.baldassarra.ca



OWNERS INFORMATION:

560 Winston
Churchill Blvd.

Oakville, Ontario


ELEVATIONS
Building C

DATE: SEPT. 2020	DRAWN BY: LY/HP	CHECKED:	SCALE: AS NOTED
PROJECT No. 18-51 C		DRAWING No. A-3.0 C	


C:\1851 560 Winston Churchill\Drawings\01 Current Drawings\Bldg C\1851 C A-3.1.dwg, 12/14/2021 11:04:36 AM, bradb, AutoCAD PDF (General Documentation).pc3
0:\851 560 Winston Churchill\Drawings\01 Current Drawings\Bldg C\1851 C A-3.1.dwg

- 1 INSULATED METAL PANELS BY KINGSPAN. TEXTURE TO BE FUTURE SELECTION BY ARCHITECT.
1a - COLOUR TO BE WHITE.
1b - COLOUR TO BE CHARCOAL GREY.
- 2 ALUMINUM COMPOSITE PANELS BY ALPOLIC OR APPROVED EQUAL.
2a - COLOUR TO BE CHARCOAL GREY.
2b - COLOUR TO BE RED.
- 3 THERMAL GLAZING IN ALUMINUM CURTAIN WALL FRAMES, C/W BIRD FRIENDLY VISUAL MARKERS.
- 4 SPANDREL GLAZING IN ALUMINUM CURTAIN WALL FRAMES.
- 5 ALUMINUM AND TEMPERED THERMAL GLASS DOOR(S) IN ALUMINUM CURTAIN WALL DOOR FRAMING SYSTEM. COLOUR TO MATCH WINDOW GLAZING SYSTEM.
- 6 PRE-FINISHED METAL COPING BY VICWEST OR APPROVED EQUAL. COLOUR TO MATCH MATERIAL BELOW.
- 7 INSULATED HOLLOW METAL DOOR IN PRESSED STEEL FRAMES. COLOUR TO MATCH ADJACENT MATERIAL.
- 8 INSULATED HOLLOW METAL SECTIONAL OVERHEAD DOOR C/W 305mm x 200mm (WxH) LEXAN INSERT. 4270mm x 4880mm (WxH). COLOUR TO BE FUTURE SELECTION.
- 9 INSULATED HOLLOW METAL SECTIONAL OVERHEAD DOOR C/W DOCK SEAL, DOCK LEVELLER, DOCK BUMPERS AND 305mm x 200mm (WxH) LEXAN INSERT. 3050mm (W) X 3355mm (H). COLOUR TO BE WHITE.
- 10 STEEL GRATE EXTERIOR STAIR. PRIMED & MARINE OIL BASE PAINTED GREY.
- 11 WALL MOUNTED LIGHTING. REFER TO ELECTRICAL DRAWINGS.


GLAZING TYPE	AREA (m2)
☐ CLEAR GLAZING	44.14
☐ DOT PATTERN ON CLEAR GLAZING	319.52
☒ SPANDREL GLAZING	554.87
TOTAL	918.53 m2
DOT PATTERNED GLASS + SPANDREL GLASS =874.39 m2	
95% OF CONTIGUOUS GLASS PANEL AREA IS BIRD-FRIENDLY	

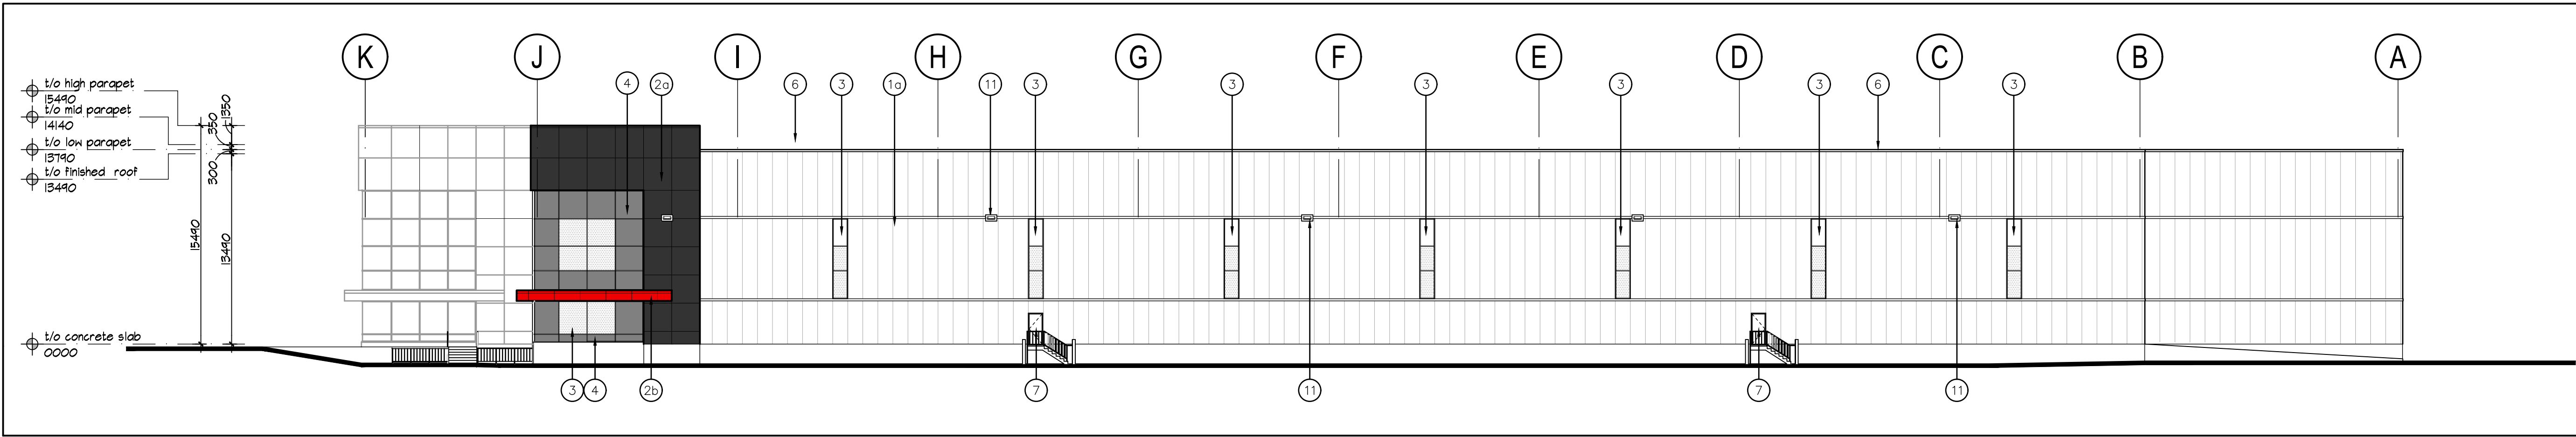

1 West Elevation
A-3.1 Scale = 1:250

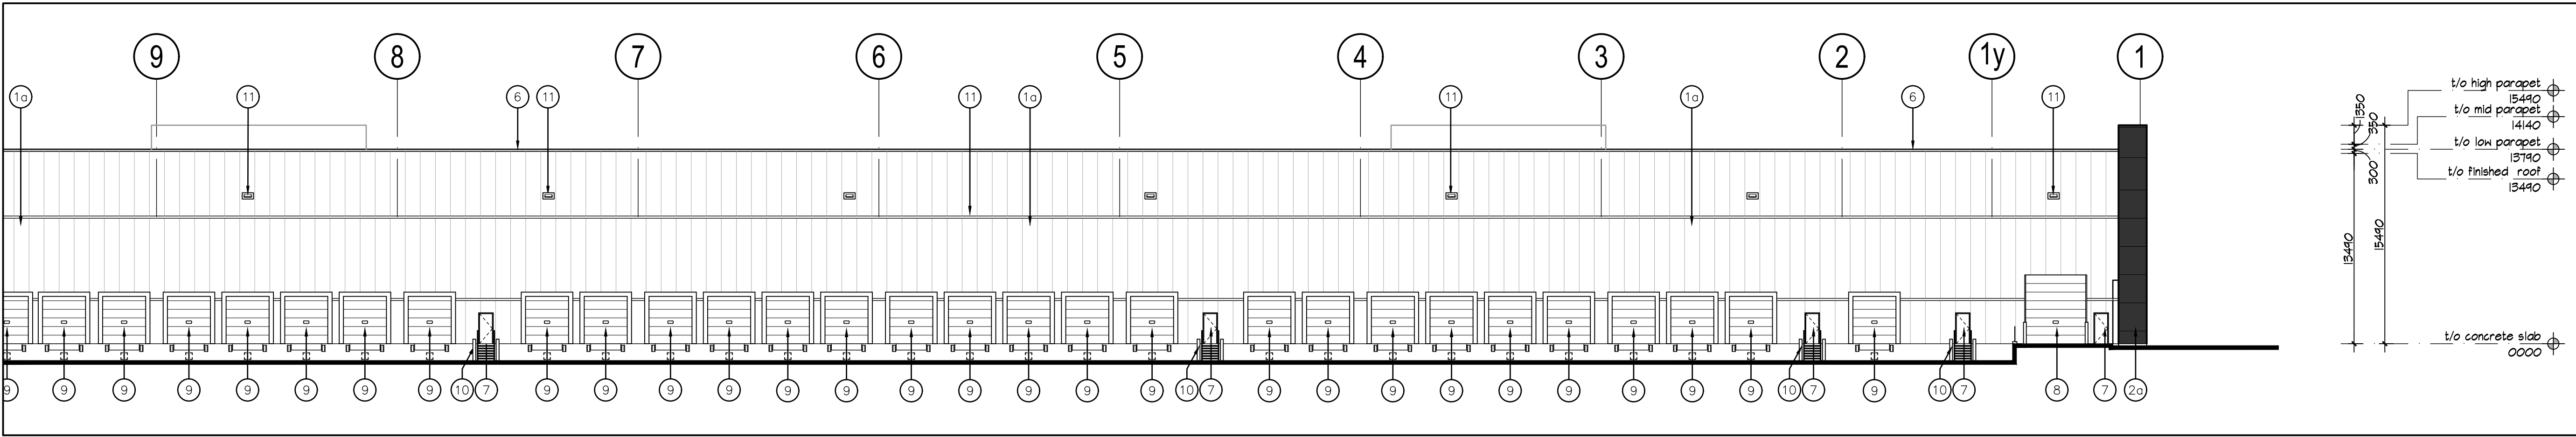

2 Partial South Elevation
A-3.1 Scale = 1:250

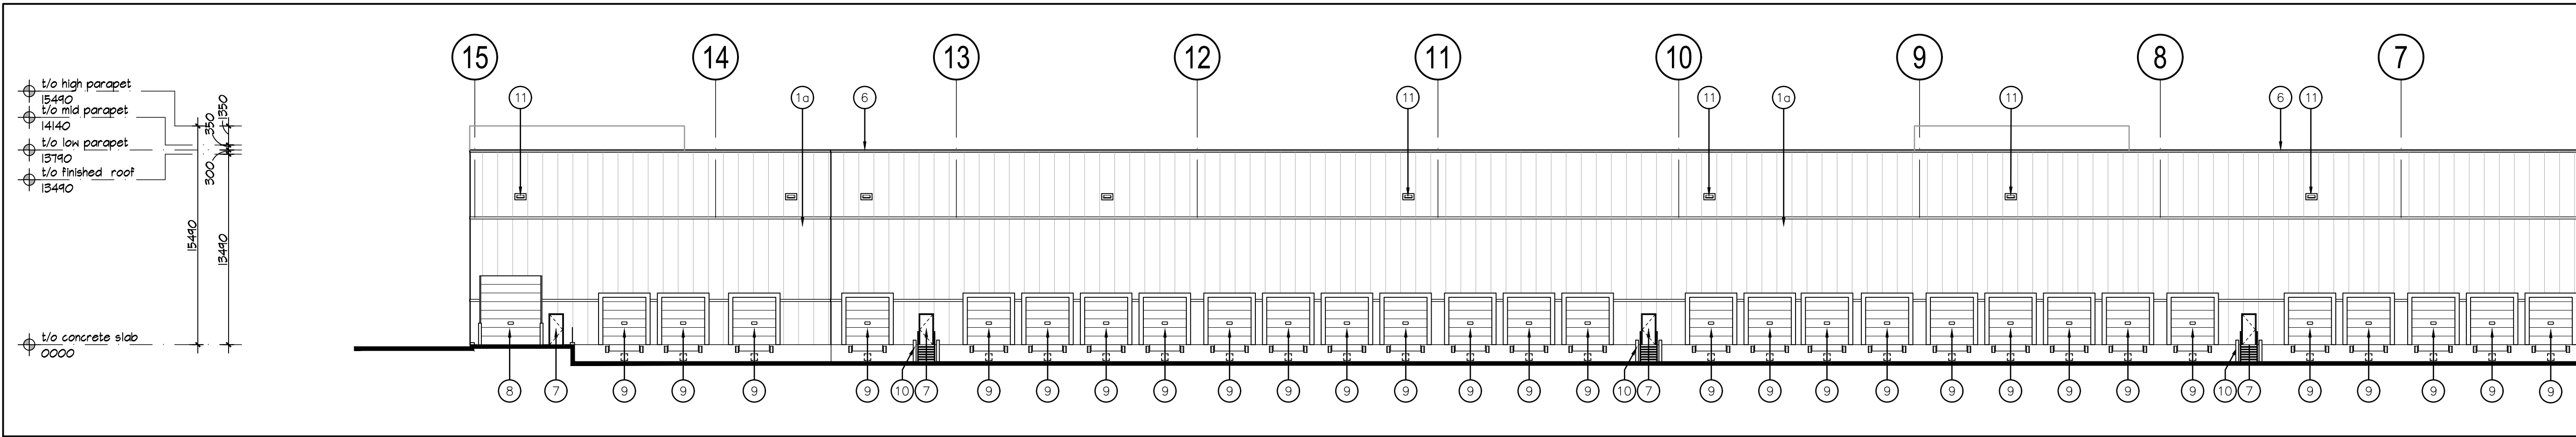

1 Partial South Elevation
A-3.1 Scale = 1:250

No.	ISSUED	DATE
1	ISSUED FOR REVIEW	OCT. 1, 2020
2	RE-ISSUED FOR SPA	MAR. 1 2021
3	RE-ISSUED FOR SPA	NOV. 25 2021

No.	REVISION	DATE
-----	----------	------

BALDASSARRA
Architects Inc.

30 Great Gulf Drive, Unit 20 | Concord ON | L4K 0K7
T: 905.660.0722 | www.baldassarra.ca



OWNERS INFORMATION:

560 Winston Churchill Blvd.

Oakville, Ontario

**ELEVATIONS
Building C**

DATE: SEPT. 2020	DRAWN BY: LY	CHECKED:	SCALE: AS NOTED
PROJECT No.		DRAWING No.	

18-51 C

A-3.1 C