





1 BLOCK A - FRONT ELEVATION - NORTH
1 : 100



2 BLOCK A - REAR ELEVATION - SOUTH
1 : 100

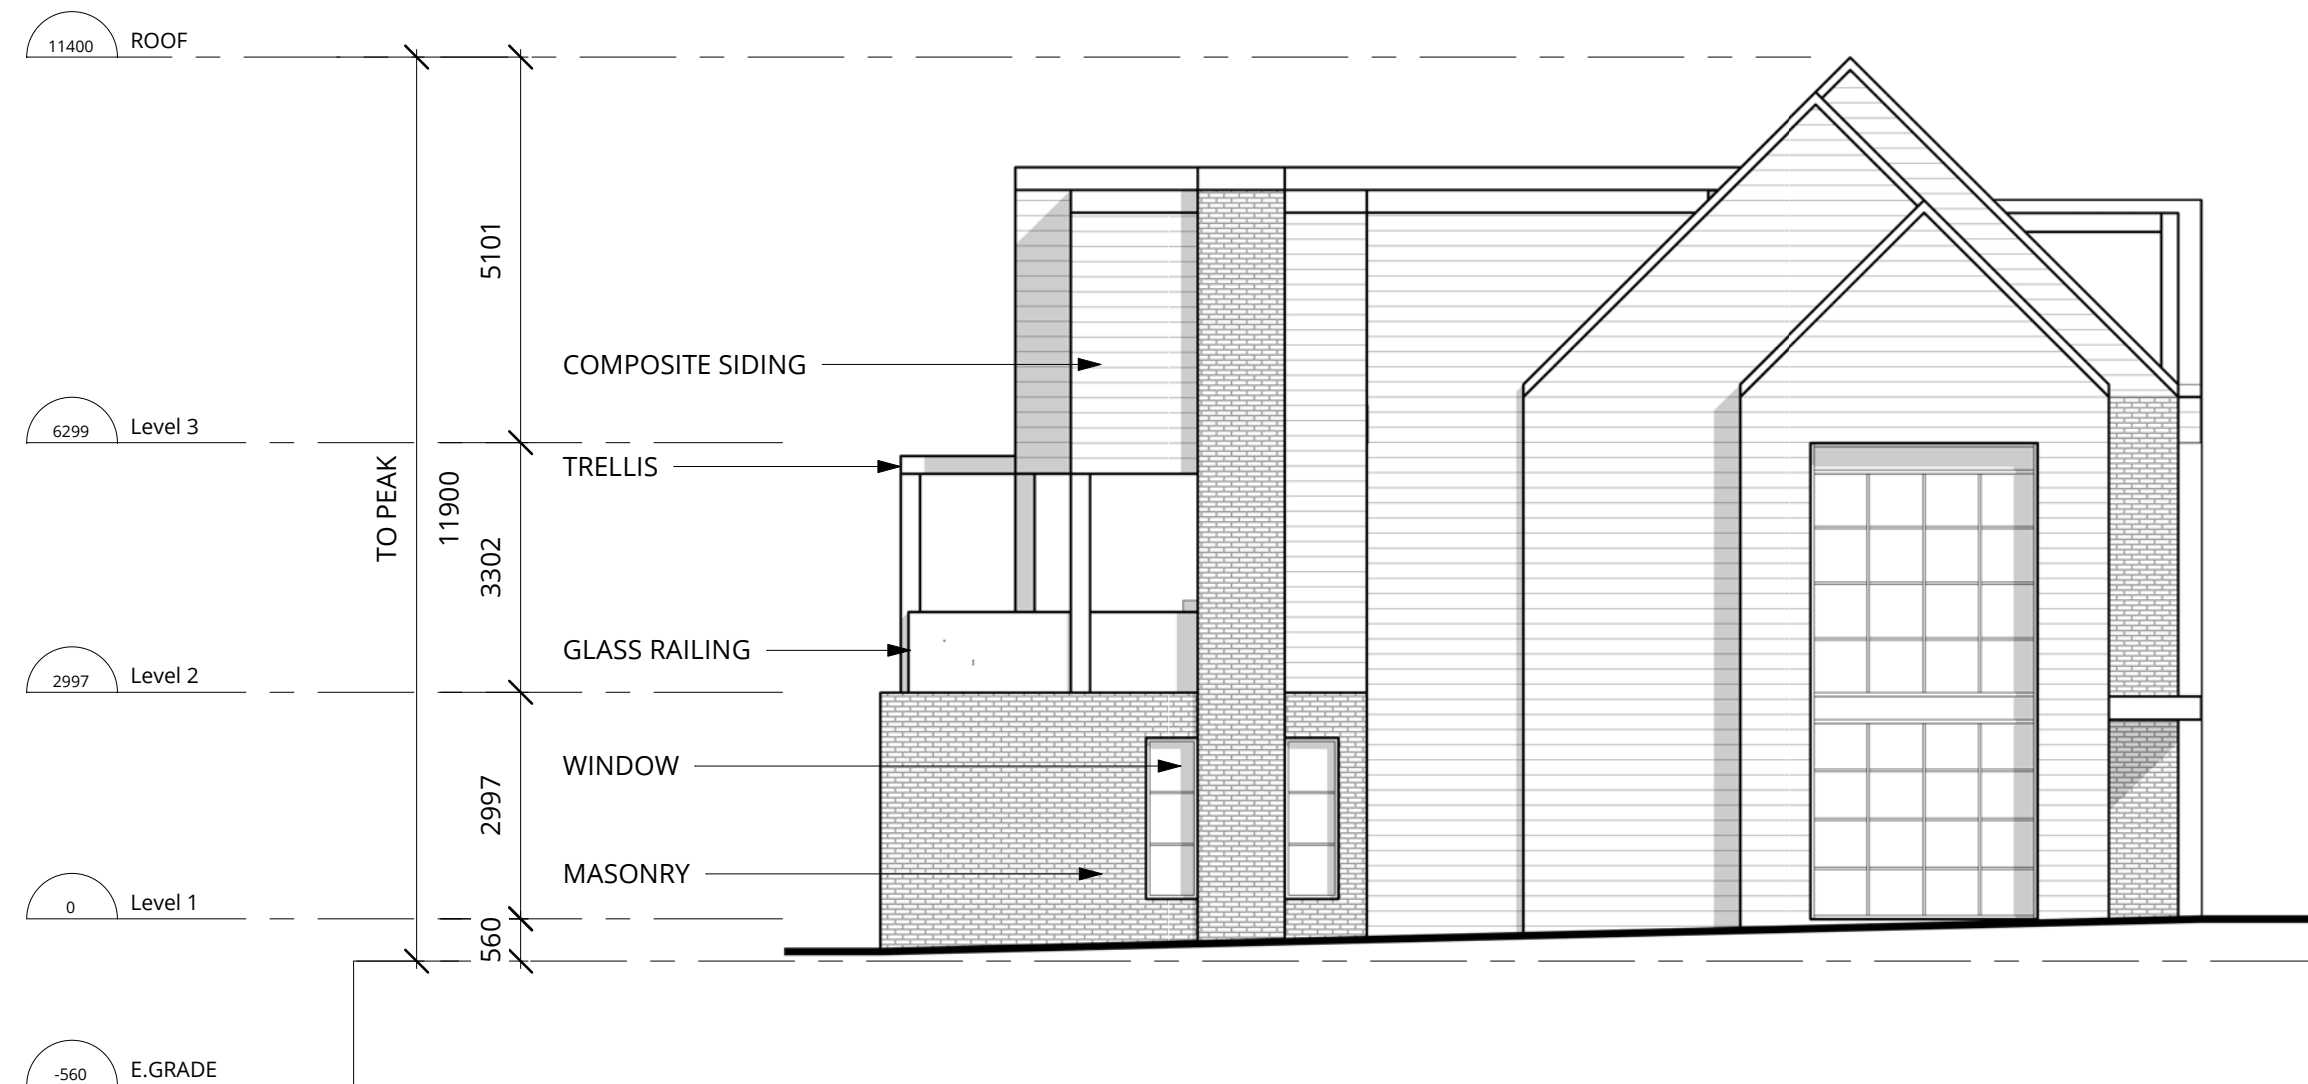

3 BLOCK A - SIDE ELEVATION - EAST
1 : 100

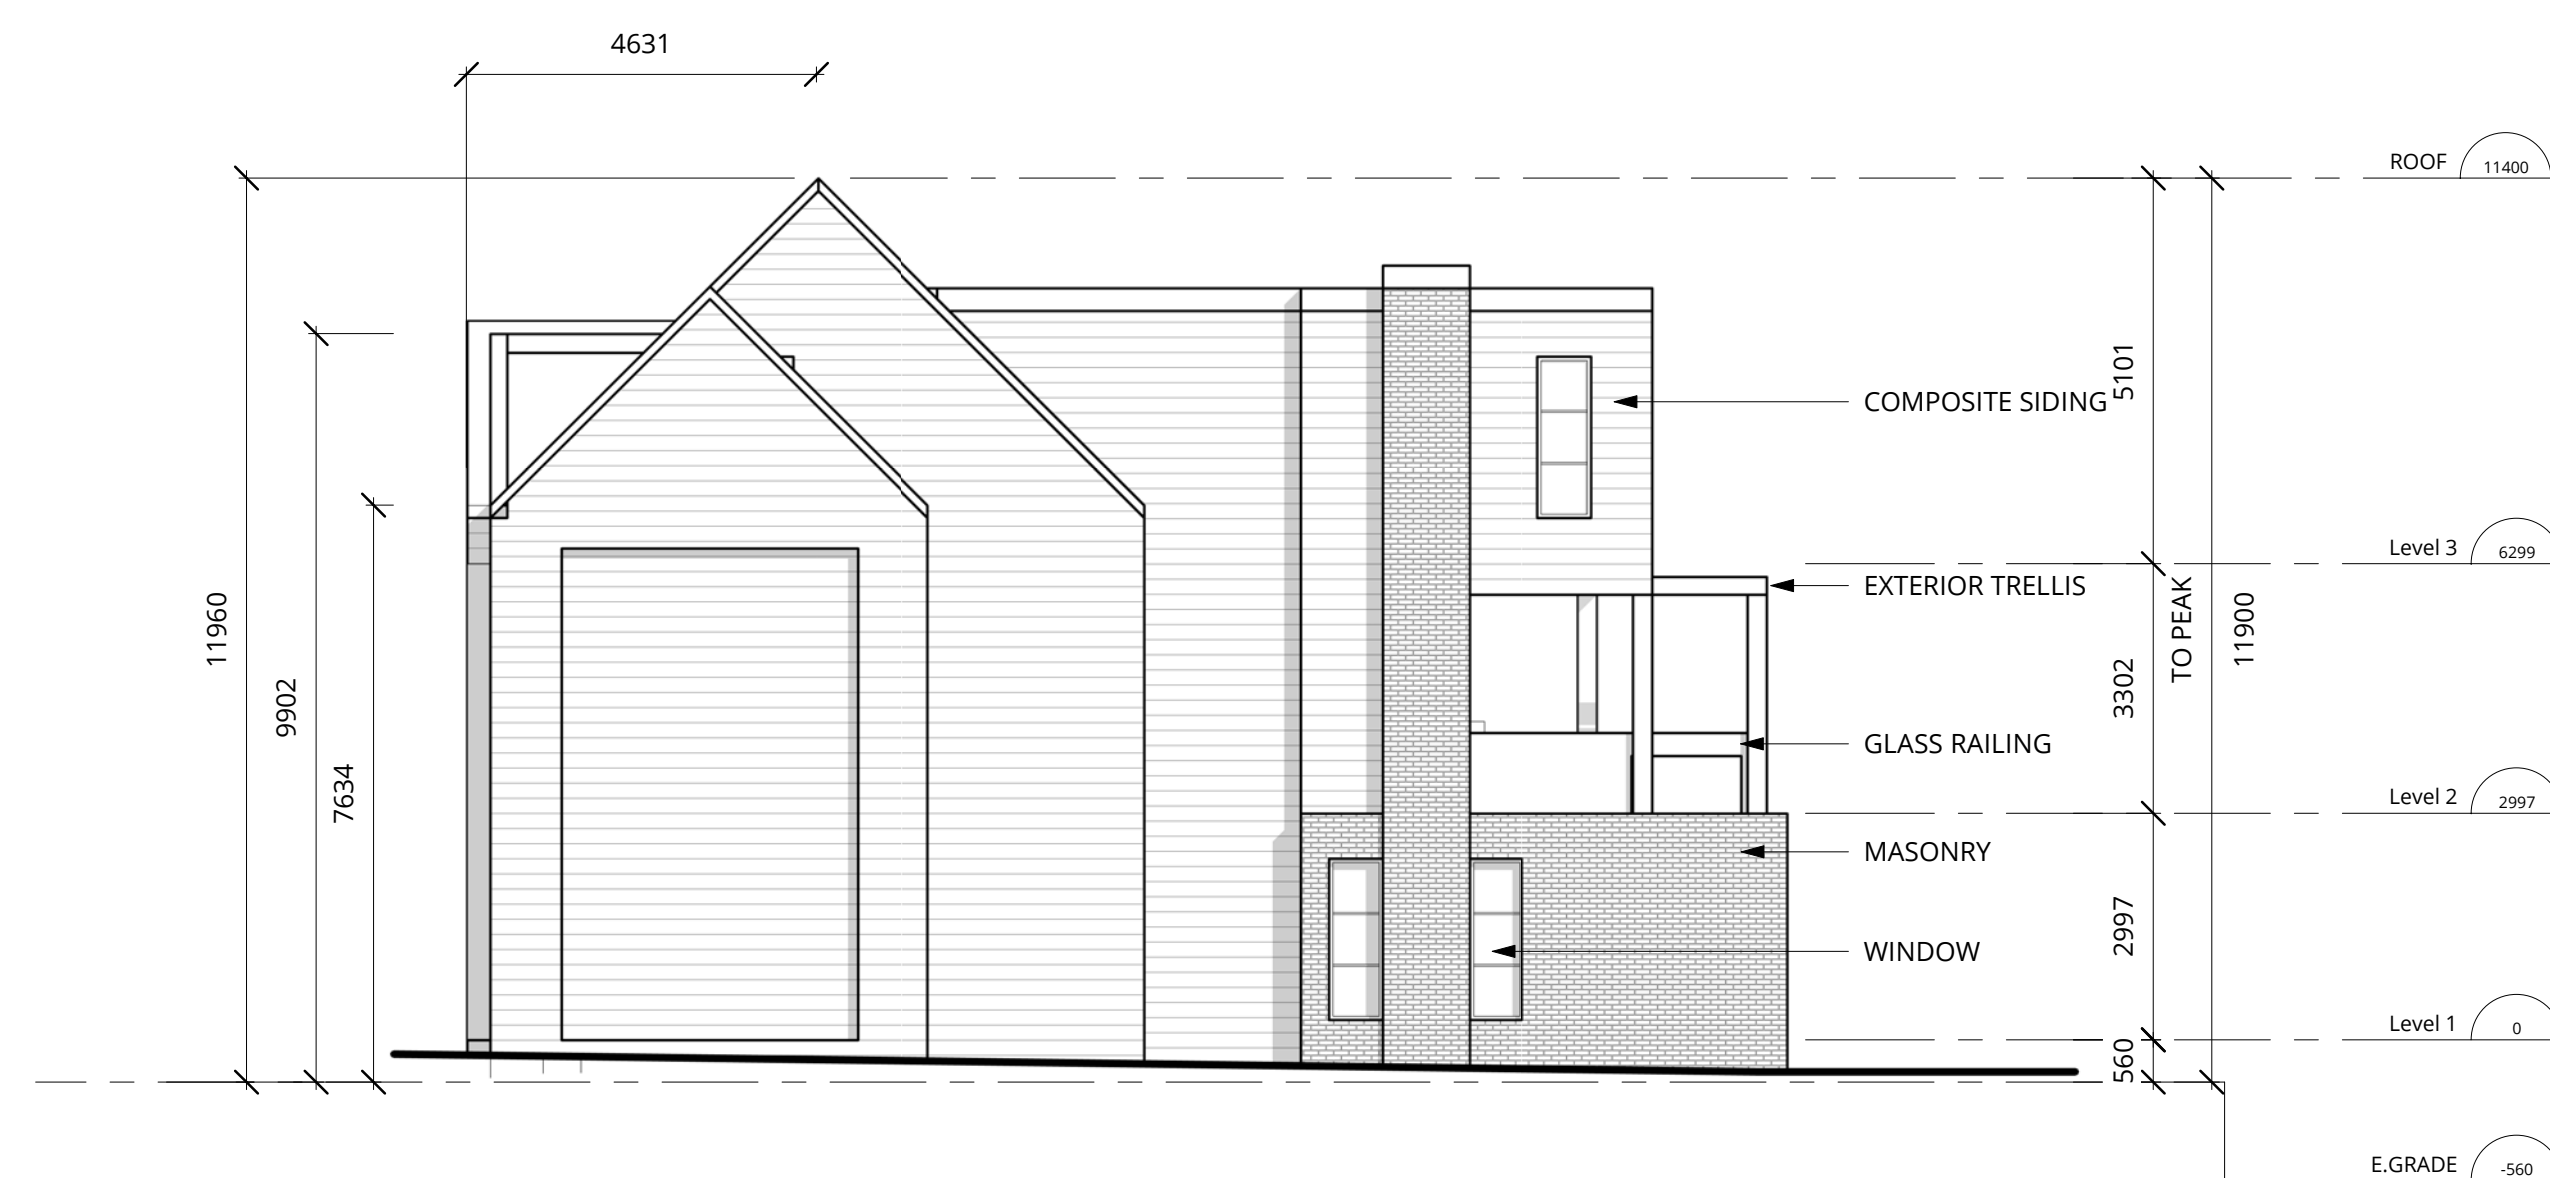

4 BLOCK A - SIDE ELEVATION - WEST
1 : 100

CONTRACTOR MUST CHECK AND VERIFY ALL DIMENSIONS ON THE JOB.
DO NOT SCALE THE DRAWING.
ALL DRAWINGS, SPECIFICATIONS AND RELATED DOCUMENTS ARE THE COPYRIGHT OF THE ARCHITECT AND MUST BE RETURNED UPON REQUEST.
REPRODUCTION OF DRAWINGS, SPECIFICATIONS AND RELATED DOCUMENTS IN PART OR WHOLE IS FORBIDDEN WITHOUT THE ARCHITECT'S WRITTEN PERMISSION.
THIS DRAWING IS NOT TO BE USED FOR CONSTRUCTION UNLESS SIGNED BY THE ARCHITECT.

AUDAX
Audax Architecture Inc.
160 Pipers Avenue, Suite 310
Toronto, Ontario M6P 1P6
416.862.8403
info@audax.ca
audax.ca

2	SPA SUBMISSION #1	2018-03-12
1	ISSUED FOR COORDINATION	2018-01-29
NO.	REVISION / ISSUED FOR	DATE


DRAWING TITLE:

BLOCK A ELEVATIONS


PROJECT:
**WATER WALK
TOWNHOUSES**
2286 - 2298 SOVEREIGN STREET, OAKVILLE,
ONTARIO

PROJECT NORTH:
SCALE:
1 : 100
PLOT DATE:
3/12/2018 3:30:20 PM
DRAWN BY:
Author
FILE NO.:
16-011


A301

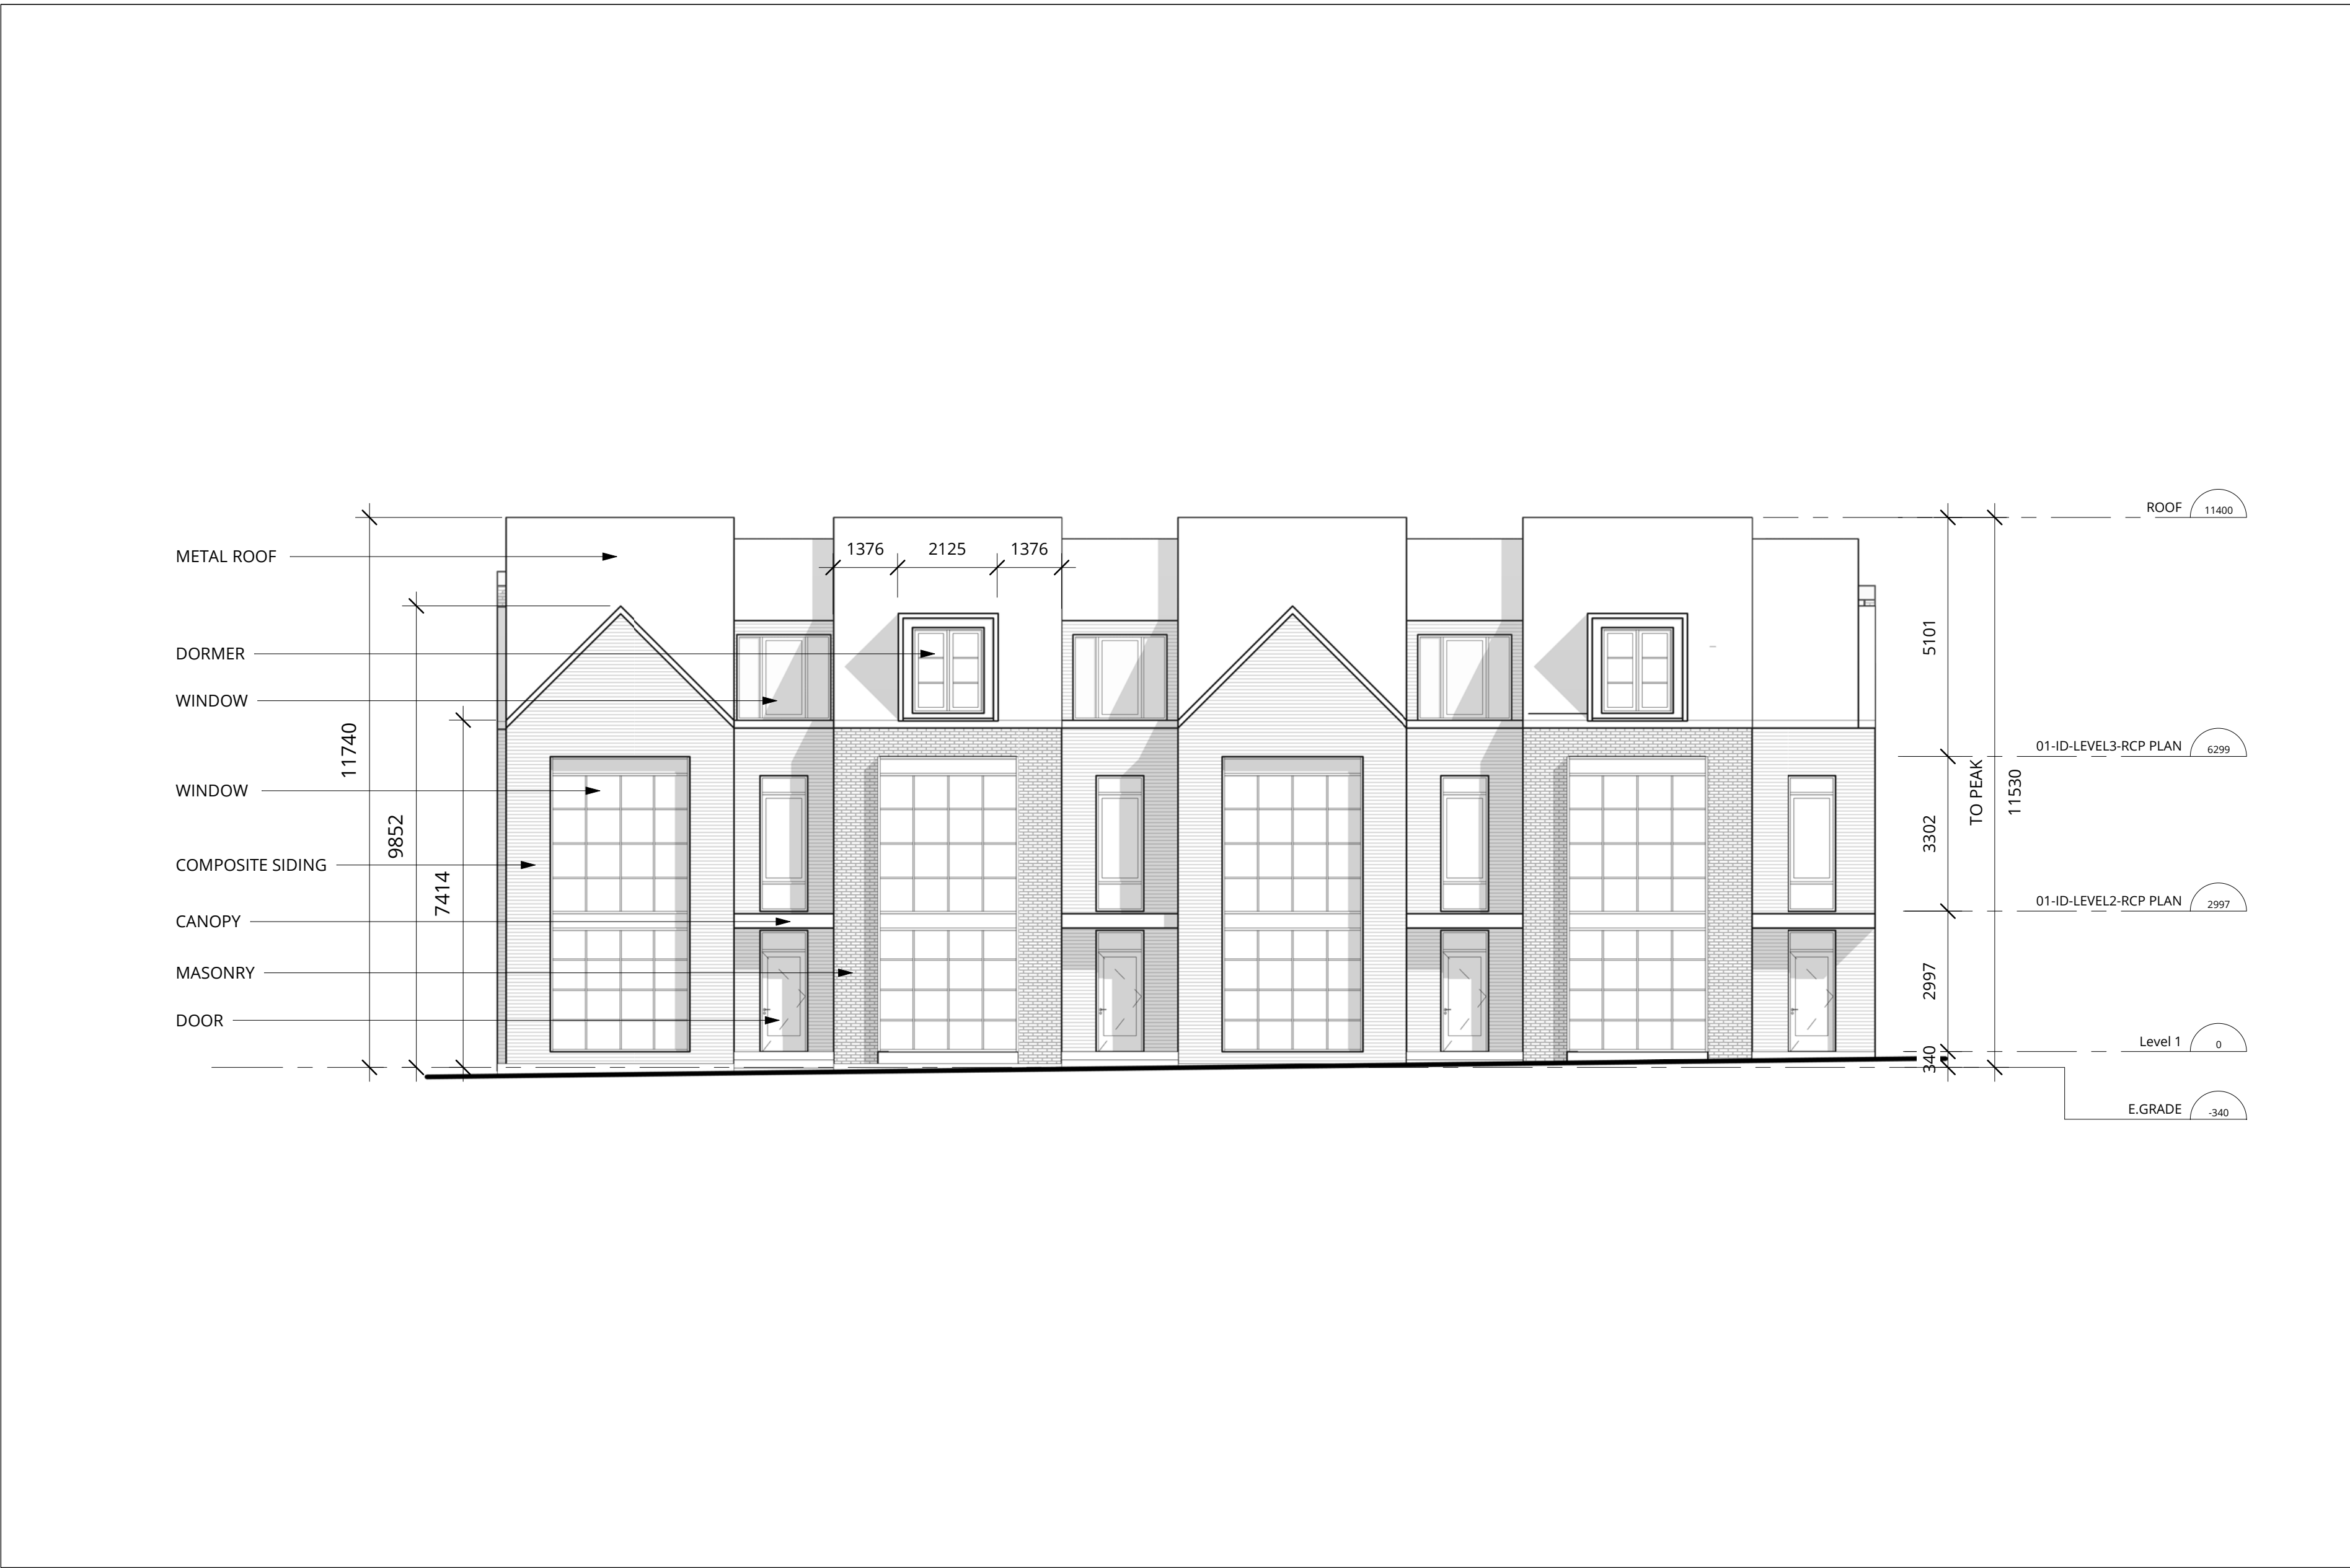


1 BLOCK-B FRONT ELEVATION - EAST
1 : 100

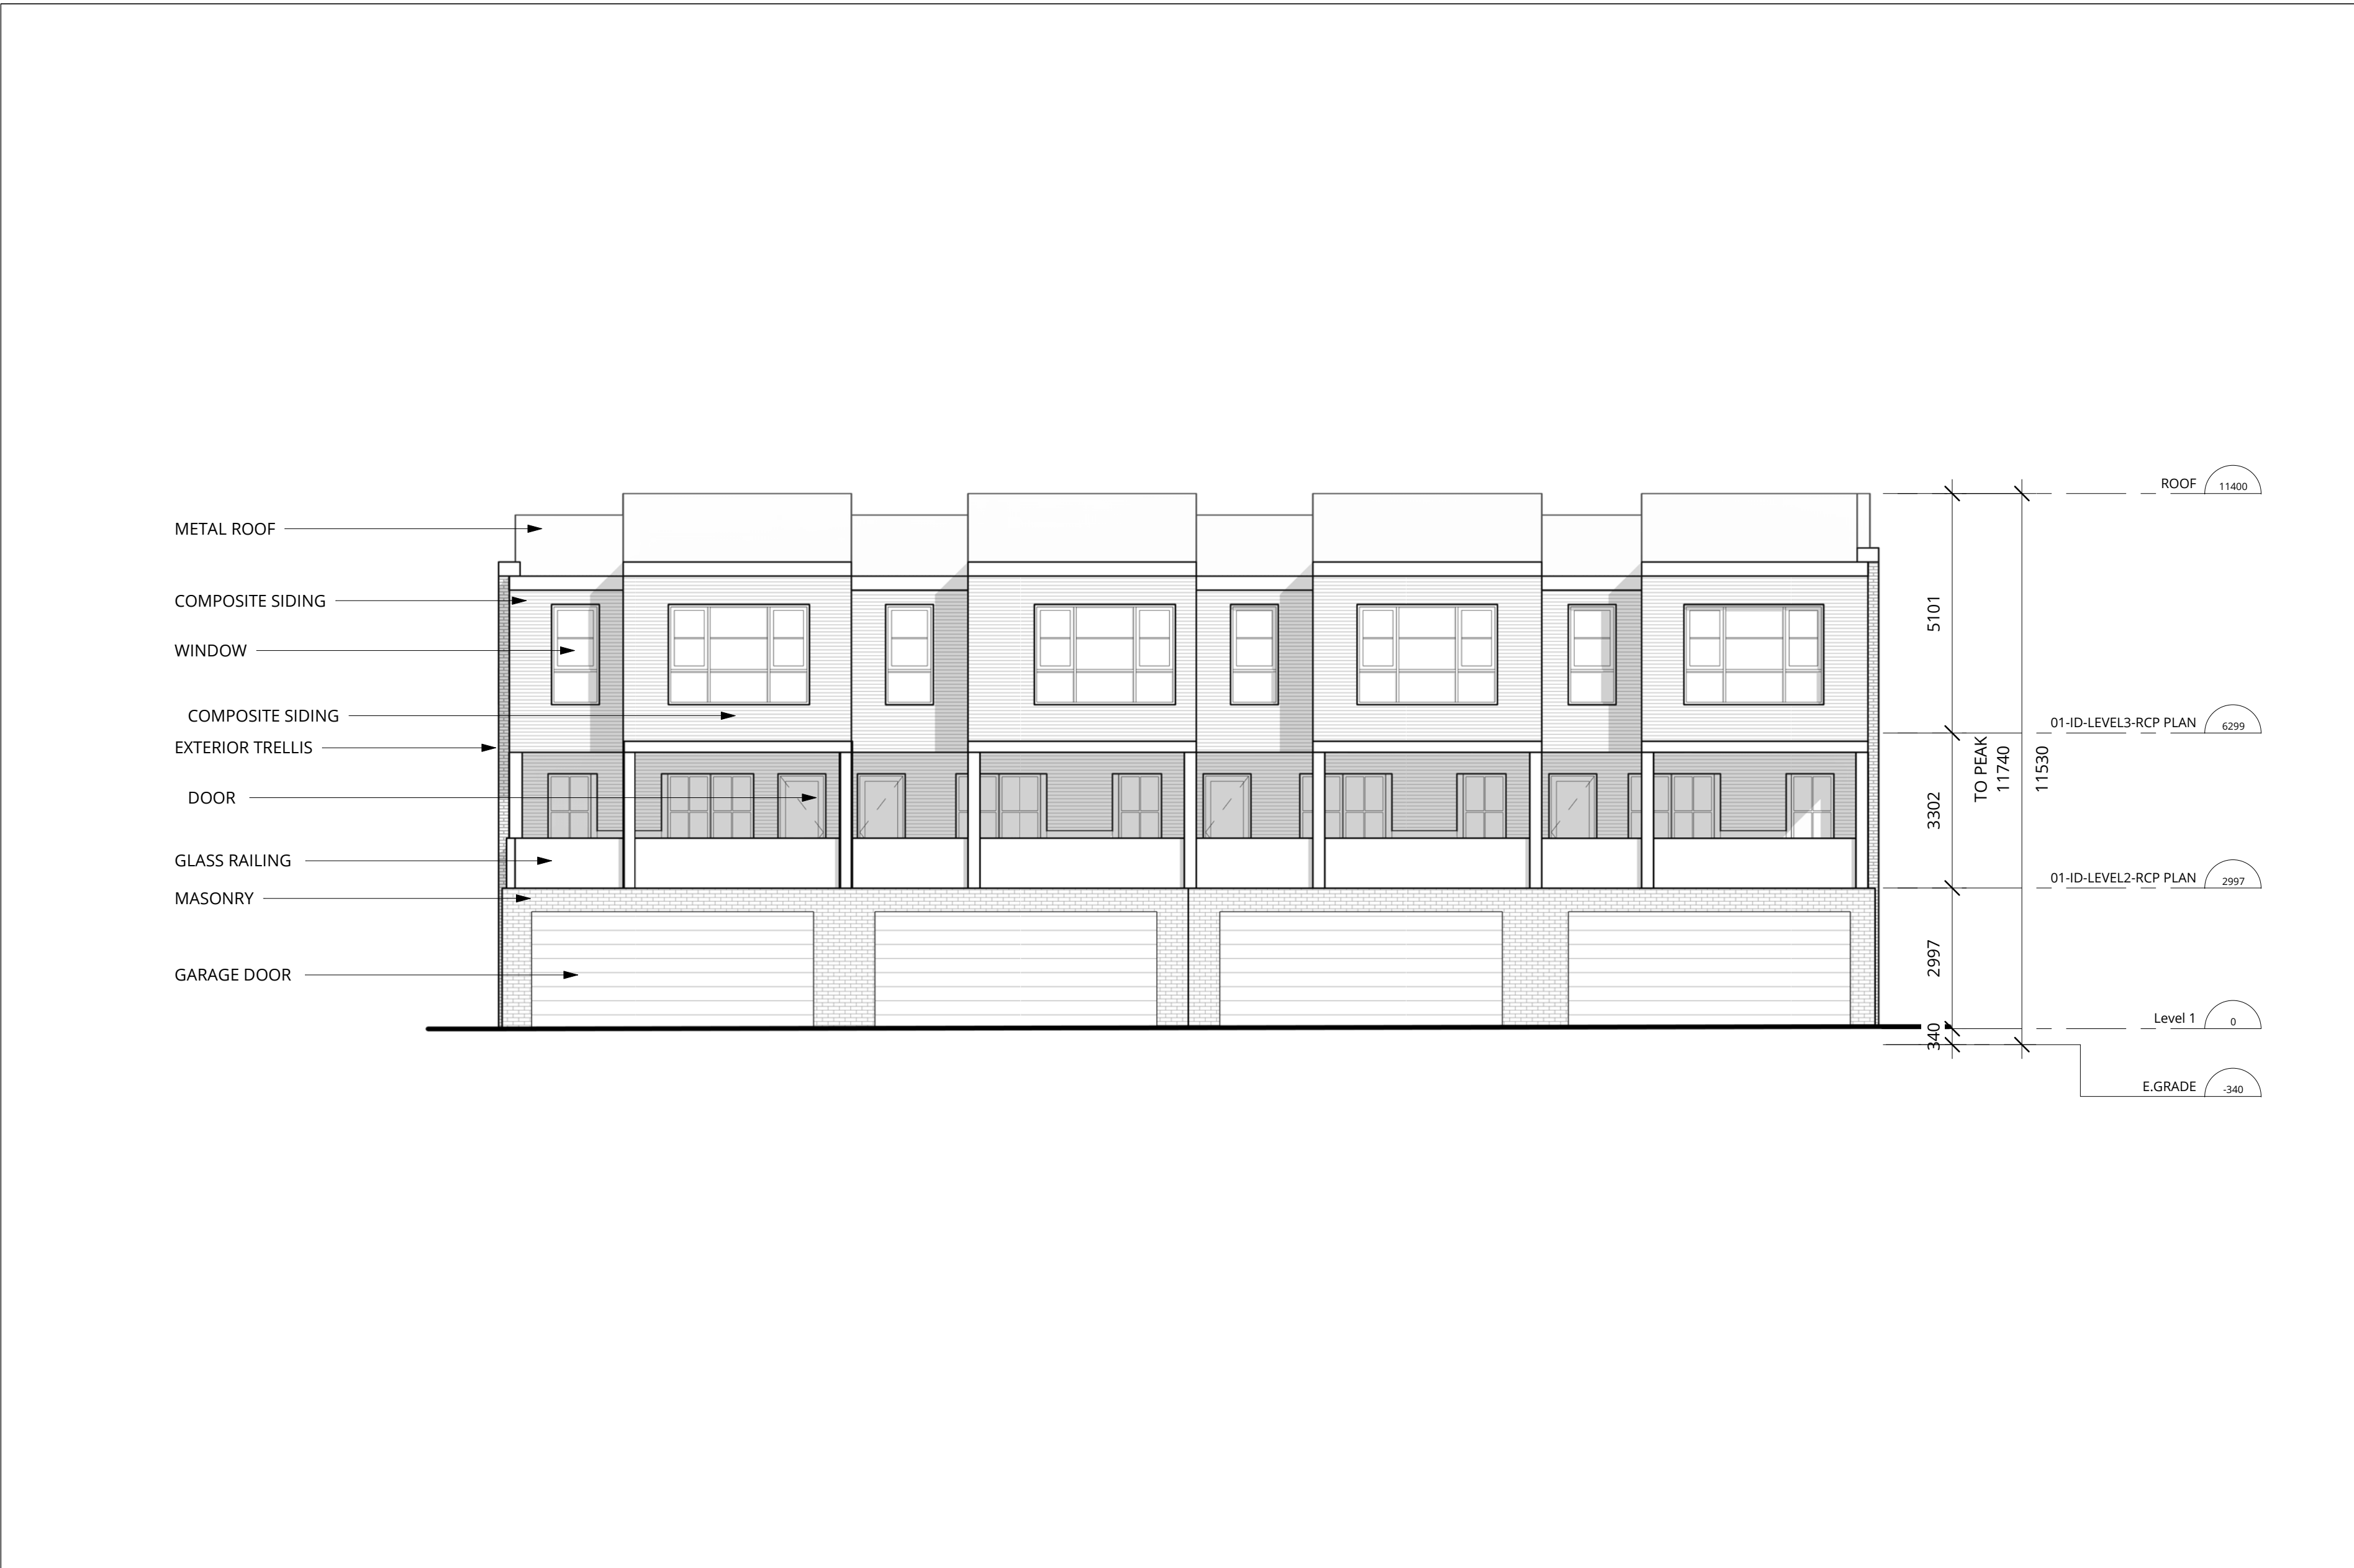

3 BLOCK-B REAR ELEVATION - WEST
1 : 100

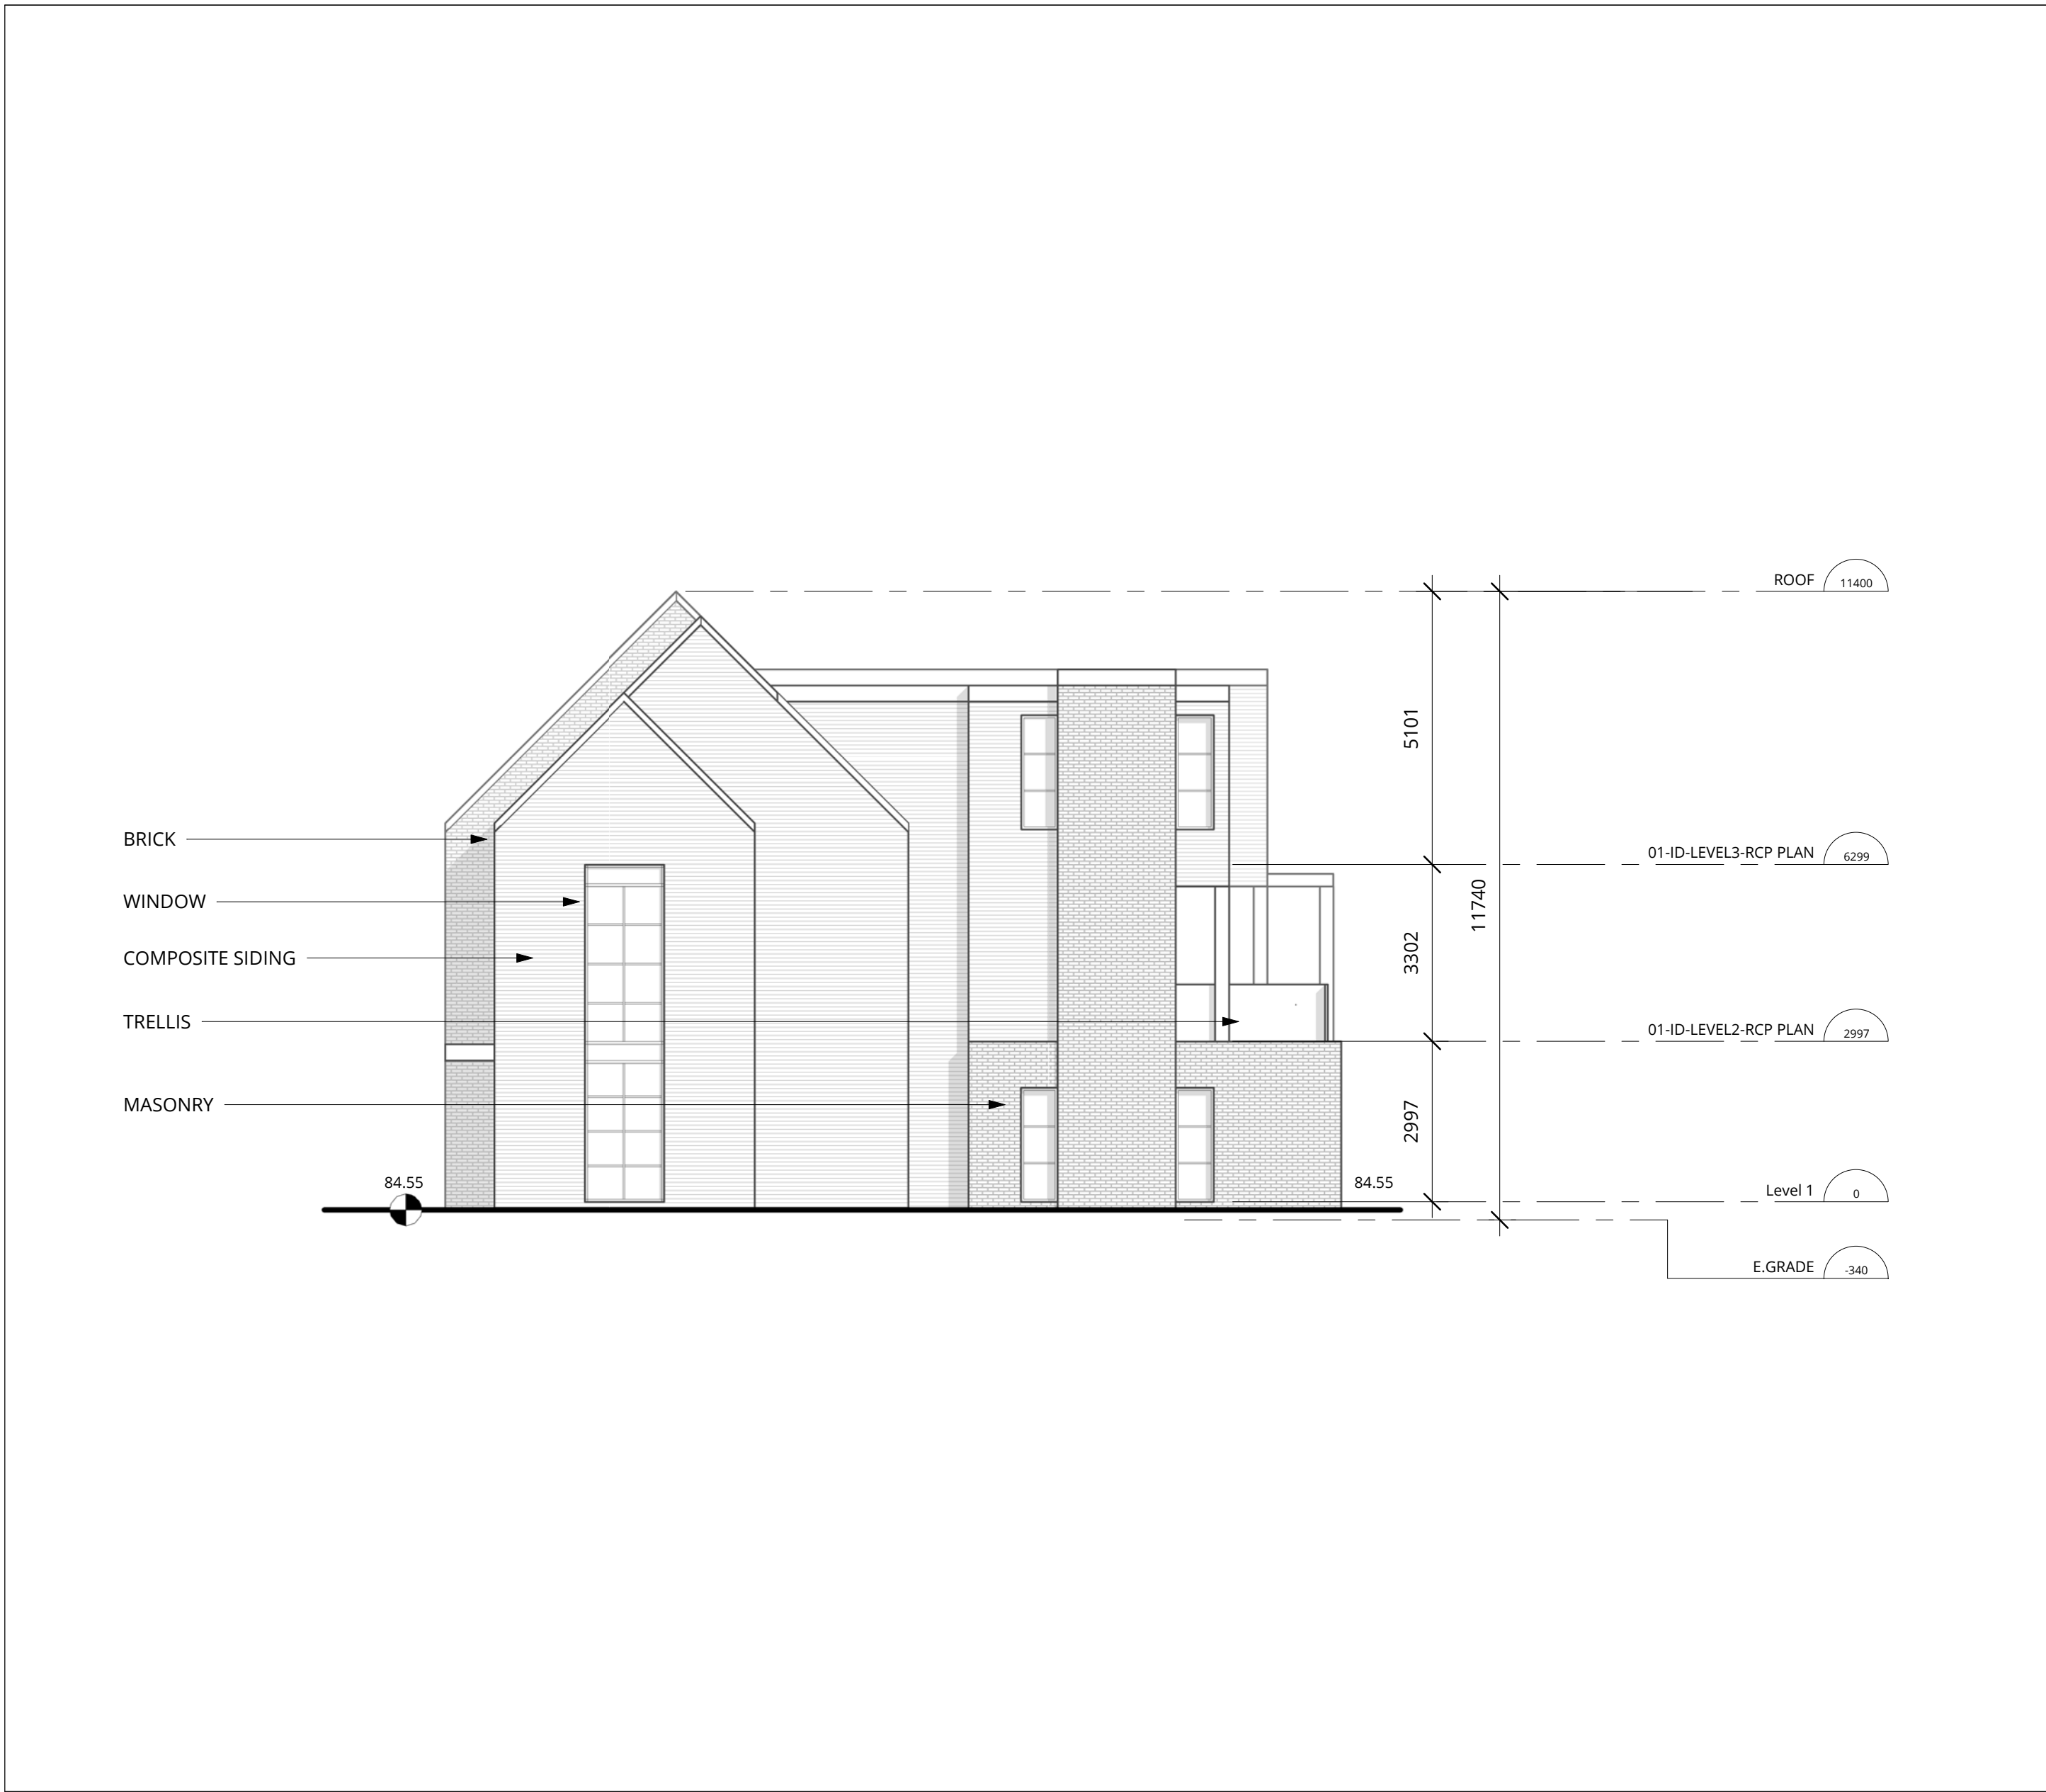

2 BLOCK-B SIDE ELEVATION - NORTH
1 : 100

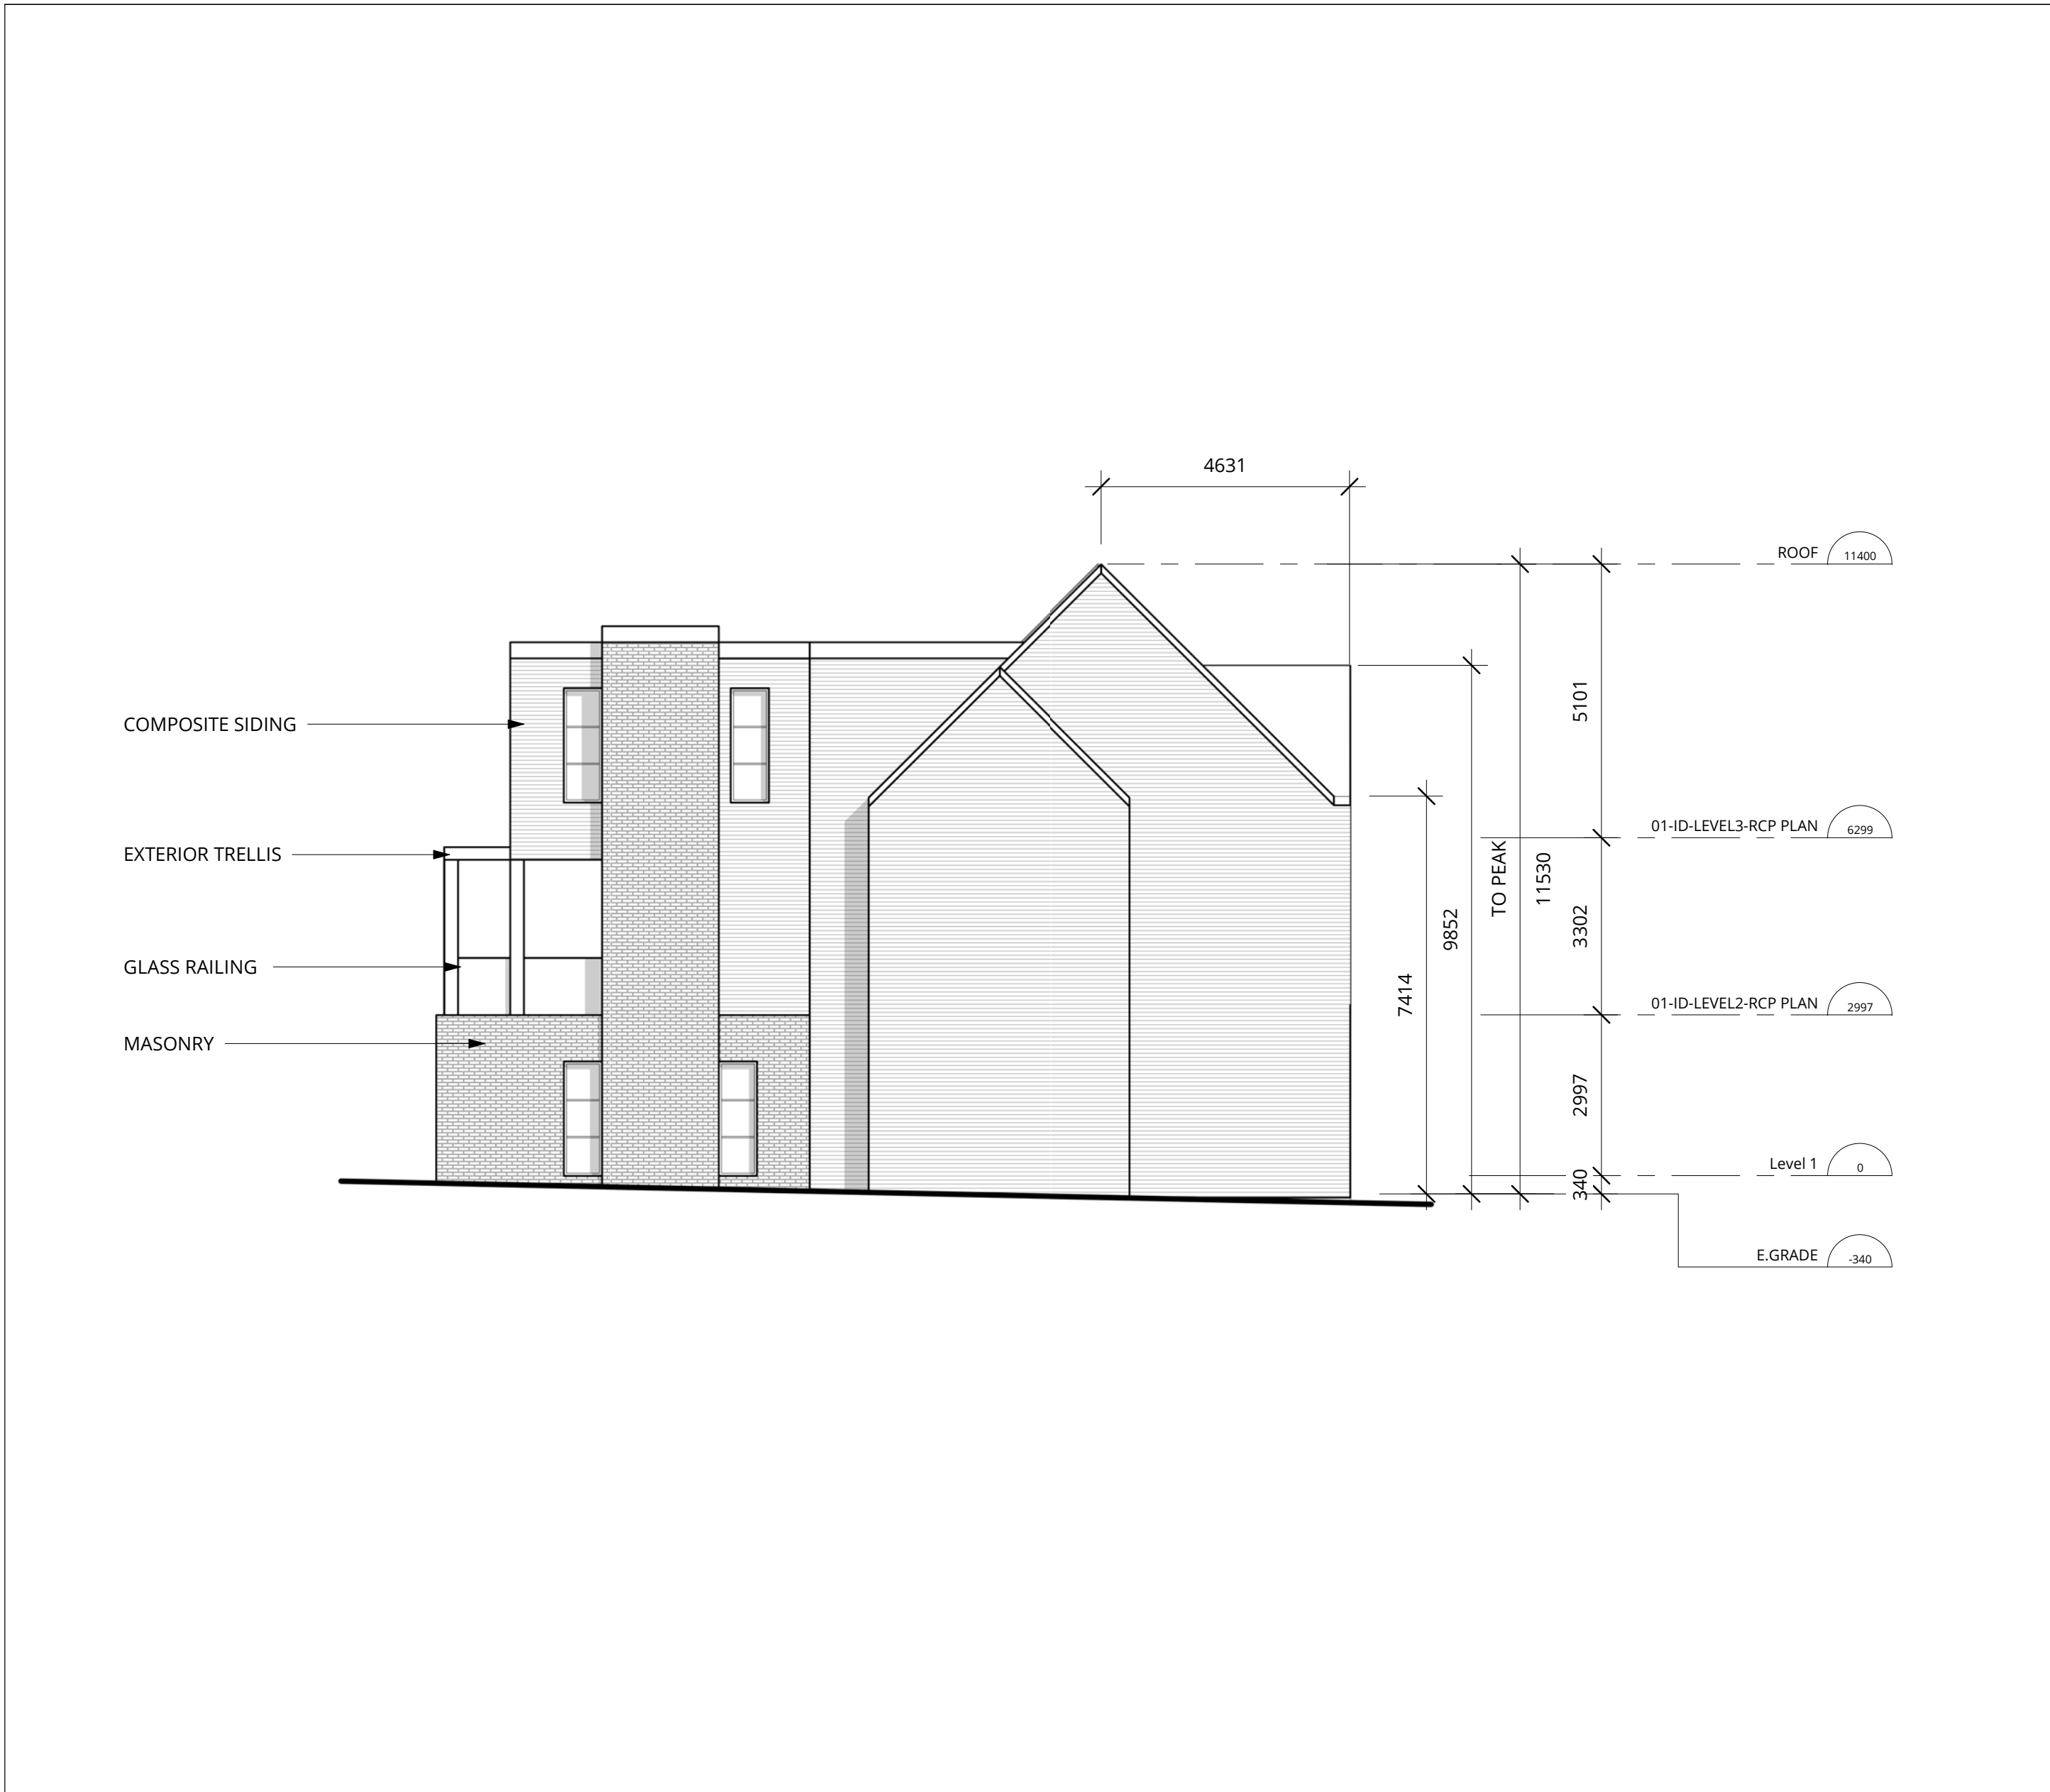

4 BLOCK-B SIDE ELEVATION - SOUTH
1 : 100

CONTRACTOR MUST CHECK AND VERIFY ALL DIMENSIONS ON THE JOB.
DO NOT SCALE THE DRAWING.
ALL DRAWINGS, SPECIFICATIONS AND RELATED DOCUMENTS ARE THE COPYRIGHT OF THE ARCHITECT AND MUST BE RETURNED UPON REQUEST.
REPRODUCTION OF DRAWINGS, SPECIFICATIONS AND RELATED DOCUMENTS IN PART OR WHOLE IS FORBIDDEN WITHOUT THE ARCHITECT'S WRITTEN PERMISSION.
THIS DRAWING IS NOT TO BE USED FOR CONSTRUCTION UNLESS SIGNED BY THE ARCHITECT.



AUDAX
Audax Architecture Inc.
160 Pipers Avenue, Suite 310
Toronto, Ontario M6P 1P6
416.862.8403
info@audax.ca
audax.co

2	SPA SUBMISSION #1	2018-03-12
1	ISSUED FOR COORDINATION	2018-01-29
NO.	REVISION / ISSUED FOR	DATE

DRAWING TITLE:

BLOCK-B ELEVATIONS

PROJECT:
WATER WALK TOWNHOUSES
2286 - 2298 SOVEREIGN STREET, OAKVILLE, ONTARIO

PROJECT NORTH:	SCALE: 1 : 100 PLOT DATE: 3/12/2018 3:31:37 PM DRAWN BY: Author FILE NO.: 16-011
----------------	---


A302




1 BLOCK-C FRONT ELEVATION - NORTH
1 : 100



3 BLOCK-C REAR ELEVATION - SOUTH
1 : 100

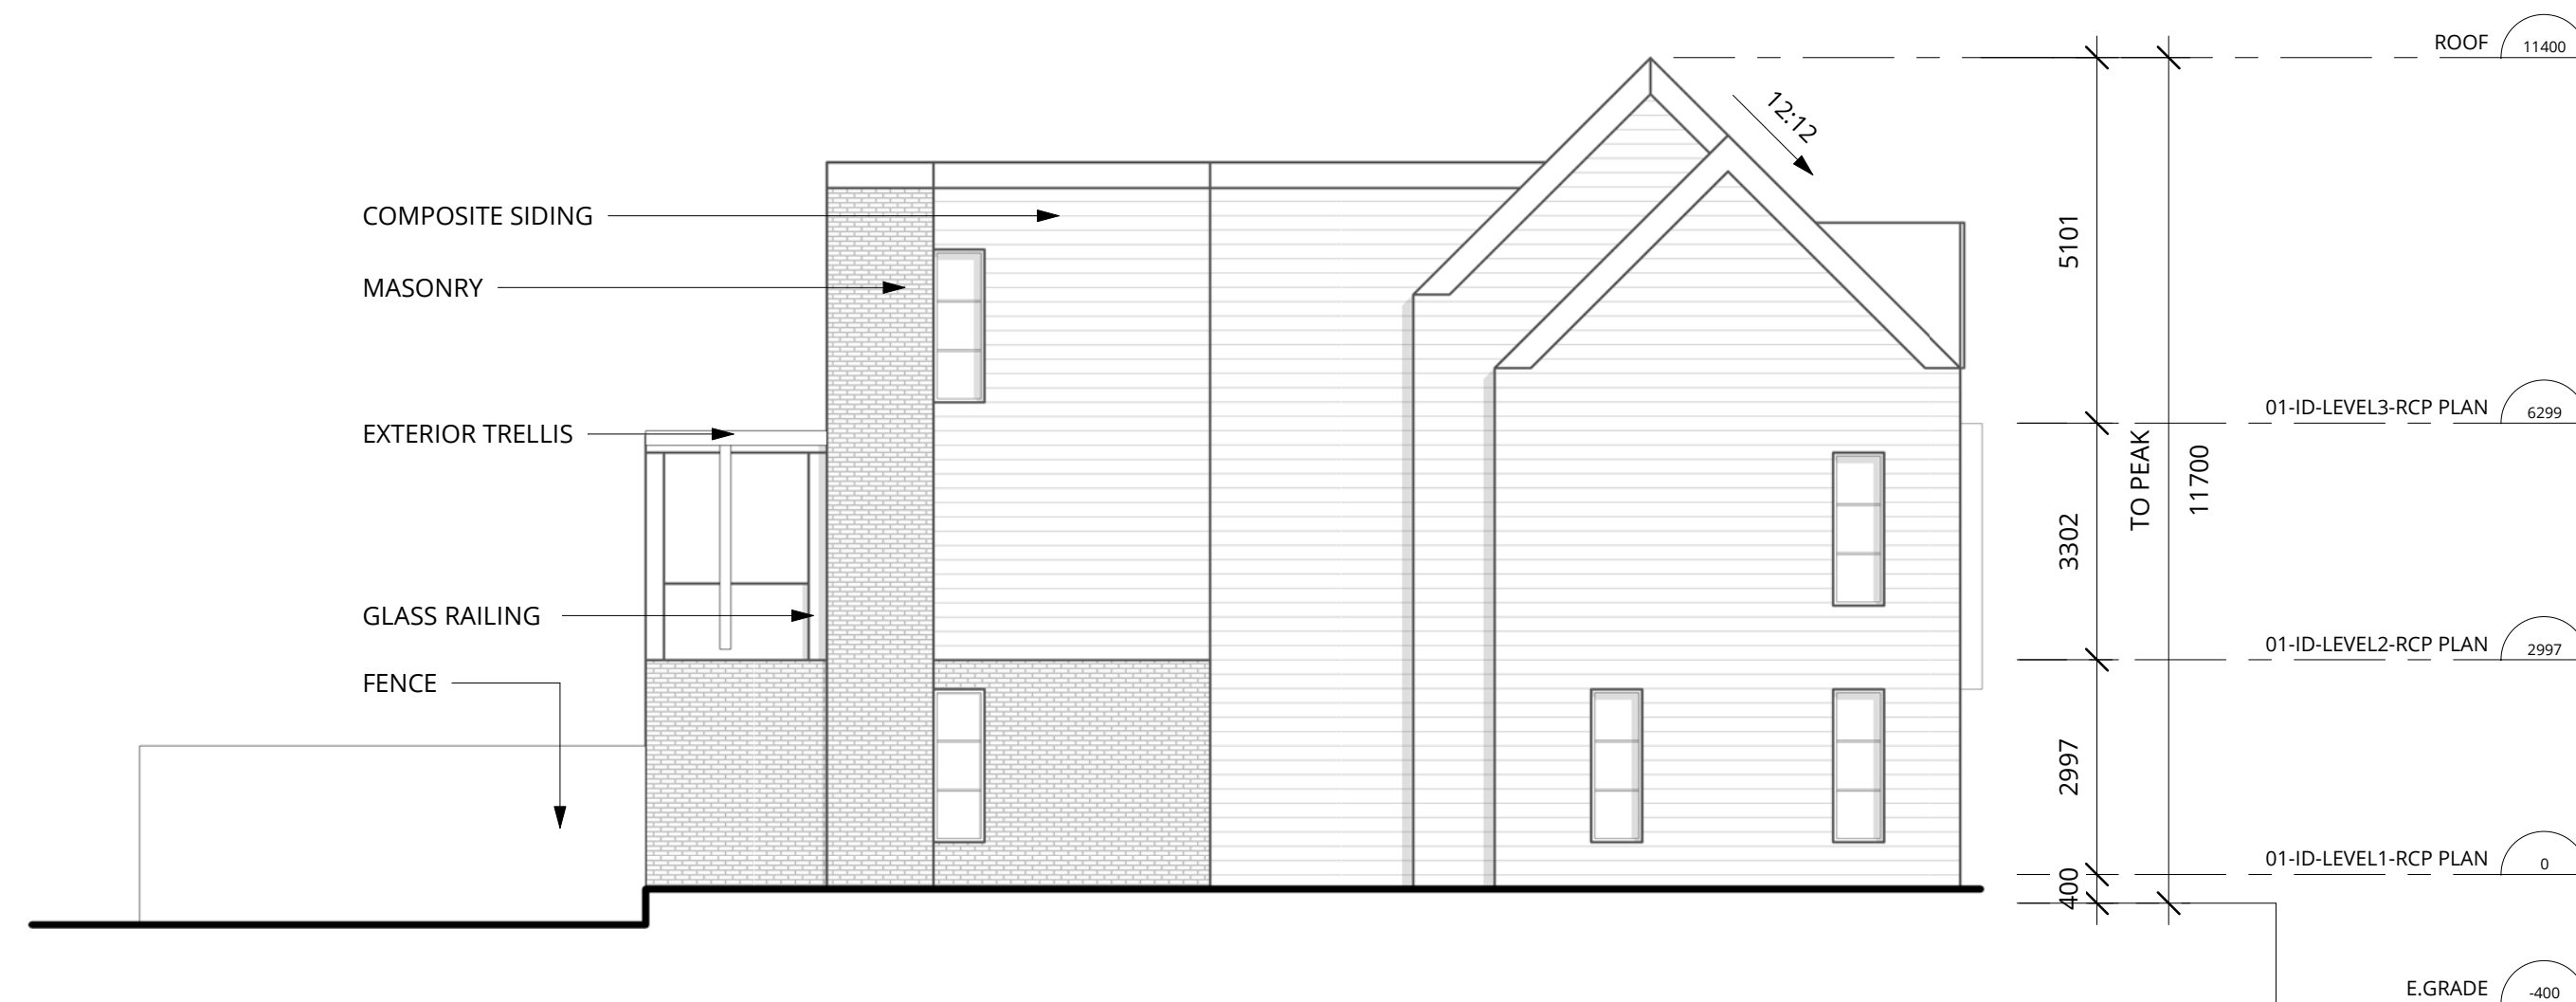

2 BLOCK-C SIDE ELEVATION - EAST
1 : 100

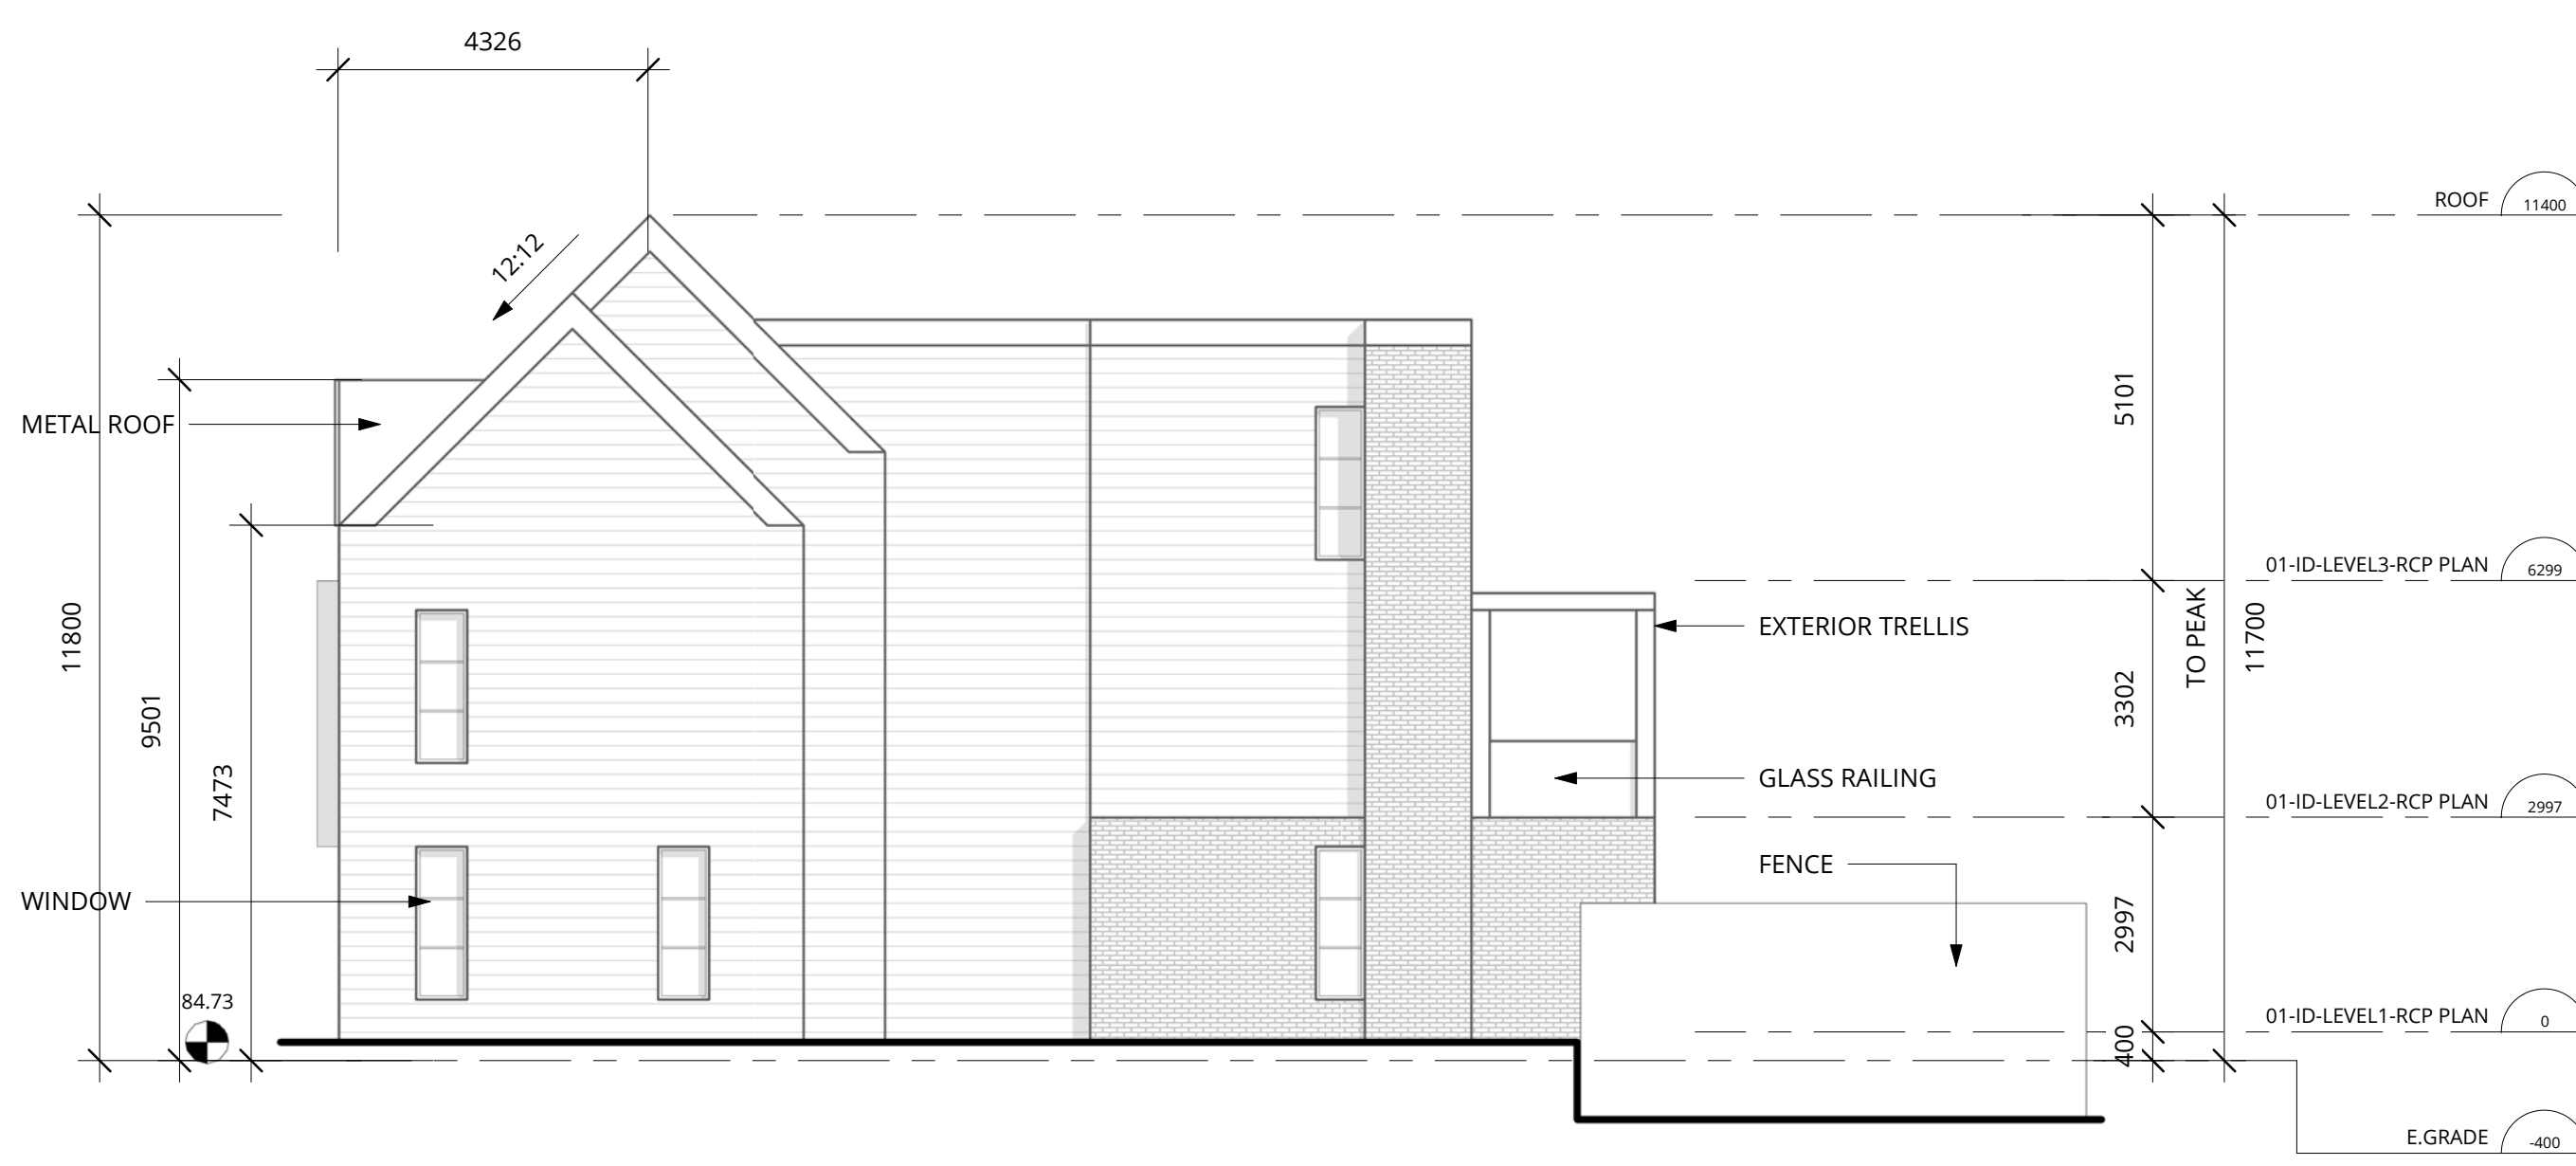

4 BLOCK-C SIDE ELEVATION - WEST
1 : 100

CONTRACTOR MUST CHECK AND VERIFY ALL DIMENSIONS ON THE JOB.
DO NOT SCALE THE DRAWING.
ALL DRAWINGS, SPECIFICATIONS AND RELATED DOCUMENTS ARE THE COPYRIGHT OF THE ARCHITECT AND MUST BE RETURNED UPON REQUEST.
REPRODUCTION OF DRAWINGS, SPECIFICATIONS AND RELATED DOCUMENTS IN PART OR WHOLE IS FORBIDDEN WITHOUT THE ARCHITECT'S WRITTEN PERMISSION.
THIS DRAWING IS NOT TO BE USED FOR CONSTRUCTION UNLESS SIGNED BY THE ARCHITECT.

2	SPA SUBMISSION #1	2018-03-12
1	ISSUED FOR COORDINATION	2018-01-29
NO.	REVISION / ISSUED FOR	DATE

DRAWING TITLE:

BLOCK-C ELEVATIONS

PROJECT:
WATER WALK TOWNHOUSES
2286 - 2298 SOVEREIGN STREET, OAKVILLE, ONTARIO

PROJECT NORTH:
SCALE:
1 : 100
PLOT DATE:
3/12/2018 3:34:12 PM
DRAWN BY:
Author
FILE NO.:
16-011

A303



1 SPA-BLOCK-A TYPICAL - FRONT ELEVATION
1 : 50



2 SPA-BLOCK-A TYPICAL - REAR ELEVATION
1 : 50

CONTRACTOR MUST CHECK AND VERIFY ALL
DIMENSIONS ON THE JOB.
DO NOT SCALE THE DRAWINGS.
ALL DRAWINGS, SPECIFICATIONS AND RELATED
DOCUMENTS ARE THE COPYRIGHT OF THE
ARCHITECT AND MUST BE RETURNED UPON
REQUEST.
REPRODUCTION OF DRAWINGS,
SPECIFICATIONS AND RELATED DOCUMENTS IN
PART OR WHOLE IS FORBIDDEN WITHOUT THE
ARCHITECT'S WRITTEN PERMISSION.
THIS DRAWING IS NOT TO BE USED FOR
CONSTRUCTION UNITS, SIGNED BY THE
ARCHITECT.



AUDAX
Audax Architecture Inc.
160 Pipers Avenue, Suite 310
Toronto, Ontario M6P 3P6
416.862.8403
info@audax.ca
audax.ca

2	SPA SUBMISSION #1	2018-03-12
1	ISSUED FOR COORDINATION	2018-01-29
NO.	REVISION / ISSUED FOR	DATE

DRAWING TITLE:

TYPICAL ELEVATION
1-50

PROJECT:
**WATER WALK
TOWNHOUSES**
2286 - 2298 SOVEREIGN STREET, OAKVILLE,
ONTARIO

PROJECT NORTH:	SCALE: 1 : 50 PLOT DATE: 3/12/2018 3:30:31 PM DRAWN BY: Author FILE NO.: 16-011
----------------	--

A304