

SAMPLE DRAWING




**OAKVILLE**  
BUILDING SERVICES

DEMOLITION BUILDING PERMIT

DRAWING NAME:  
**SITE PLAN**

- DRAWING TO SHOW:
- PROPERTY LINES
  - LOCATION OF ALL EXISTING STRUCTURES TO BE DEMOLISHED
  - PUBLIC AND PRIVATE TREES

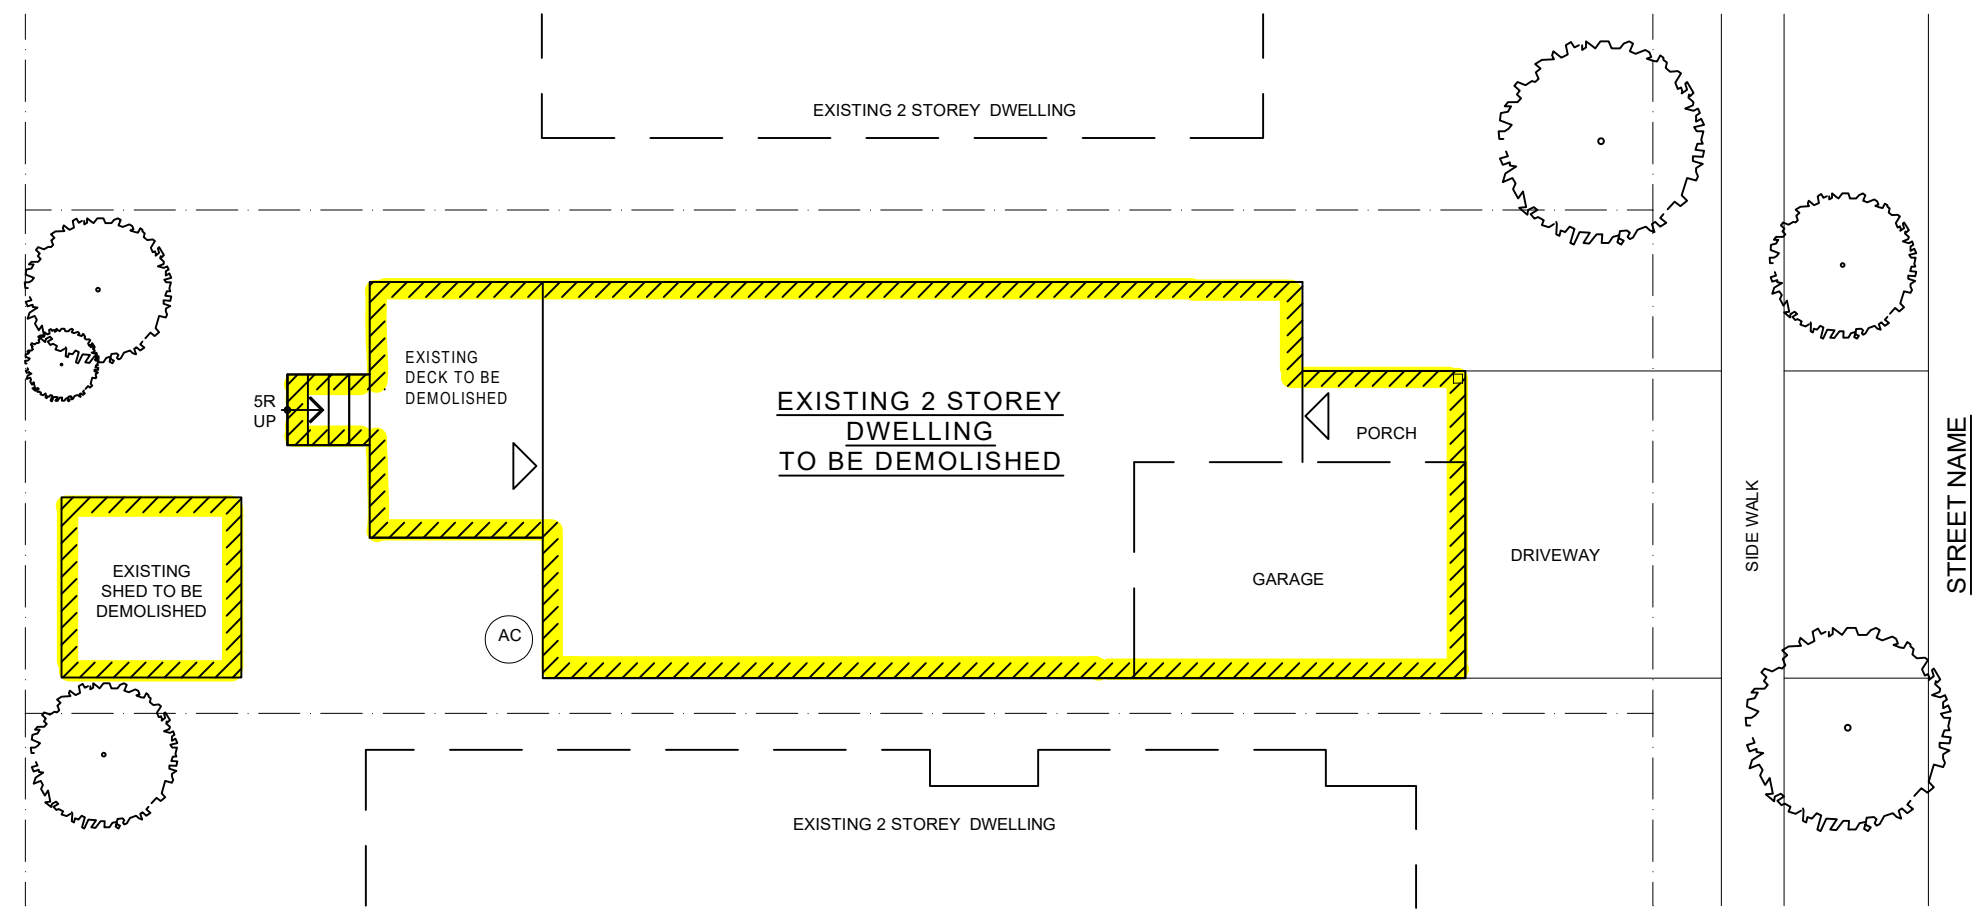

1 SAMPLE SITE PLAN  
D-1 1/16" = 1'-0"

- LEGEND:**
- PROPERTY LINE
  - ▨ BUILDING/STRUCTURES TO BE DEMOLISHED
  - EXISTING TREE

No.	Revision/Issue	Date

DESIGNER INFORMATION:

NAME: \_\_\_\_\_  
SIGNATURE: \_\_\_\_\_ DATE: \_\_\_\_\_

ADDRESS:  
SUBJECT ADDRESS \_\_\_\_\_

SHEET SIZE: 11" X 17" SHEET NO. **D-1**  
SCALE: AS NOTED