


File: J:\07-23\ARCH\07-23 FLOOR PLAN Plot Date & Time: July 18, 2024 2:58:12 PM Plot Scale: 1/24=8162 Printed by: h.laphevic

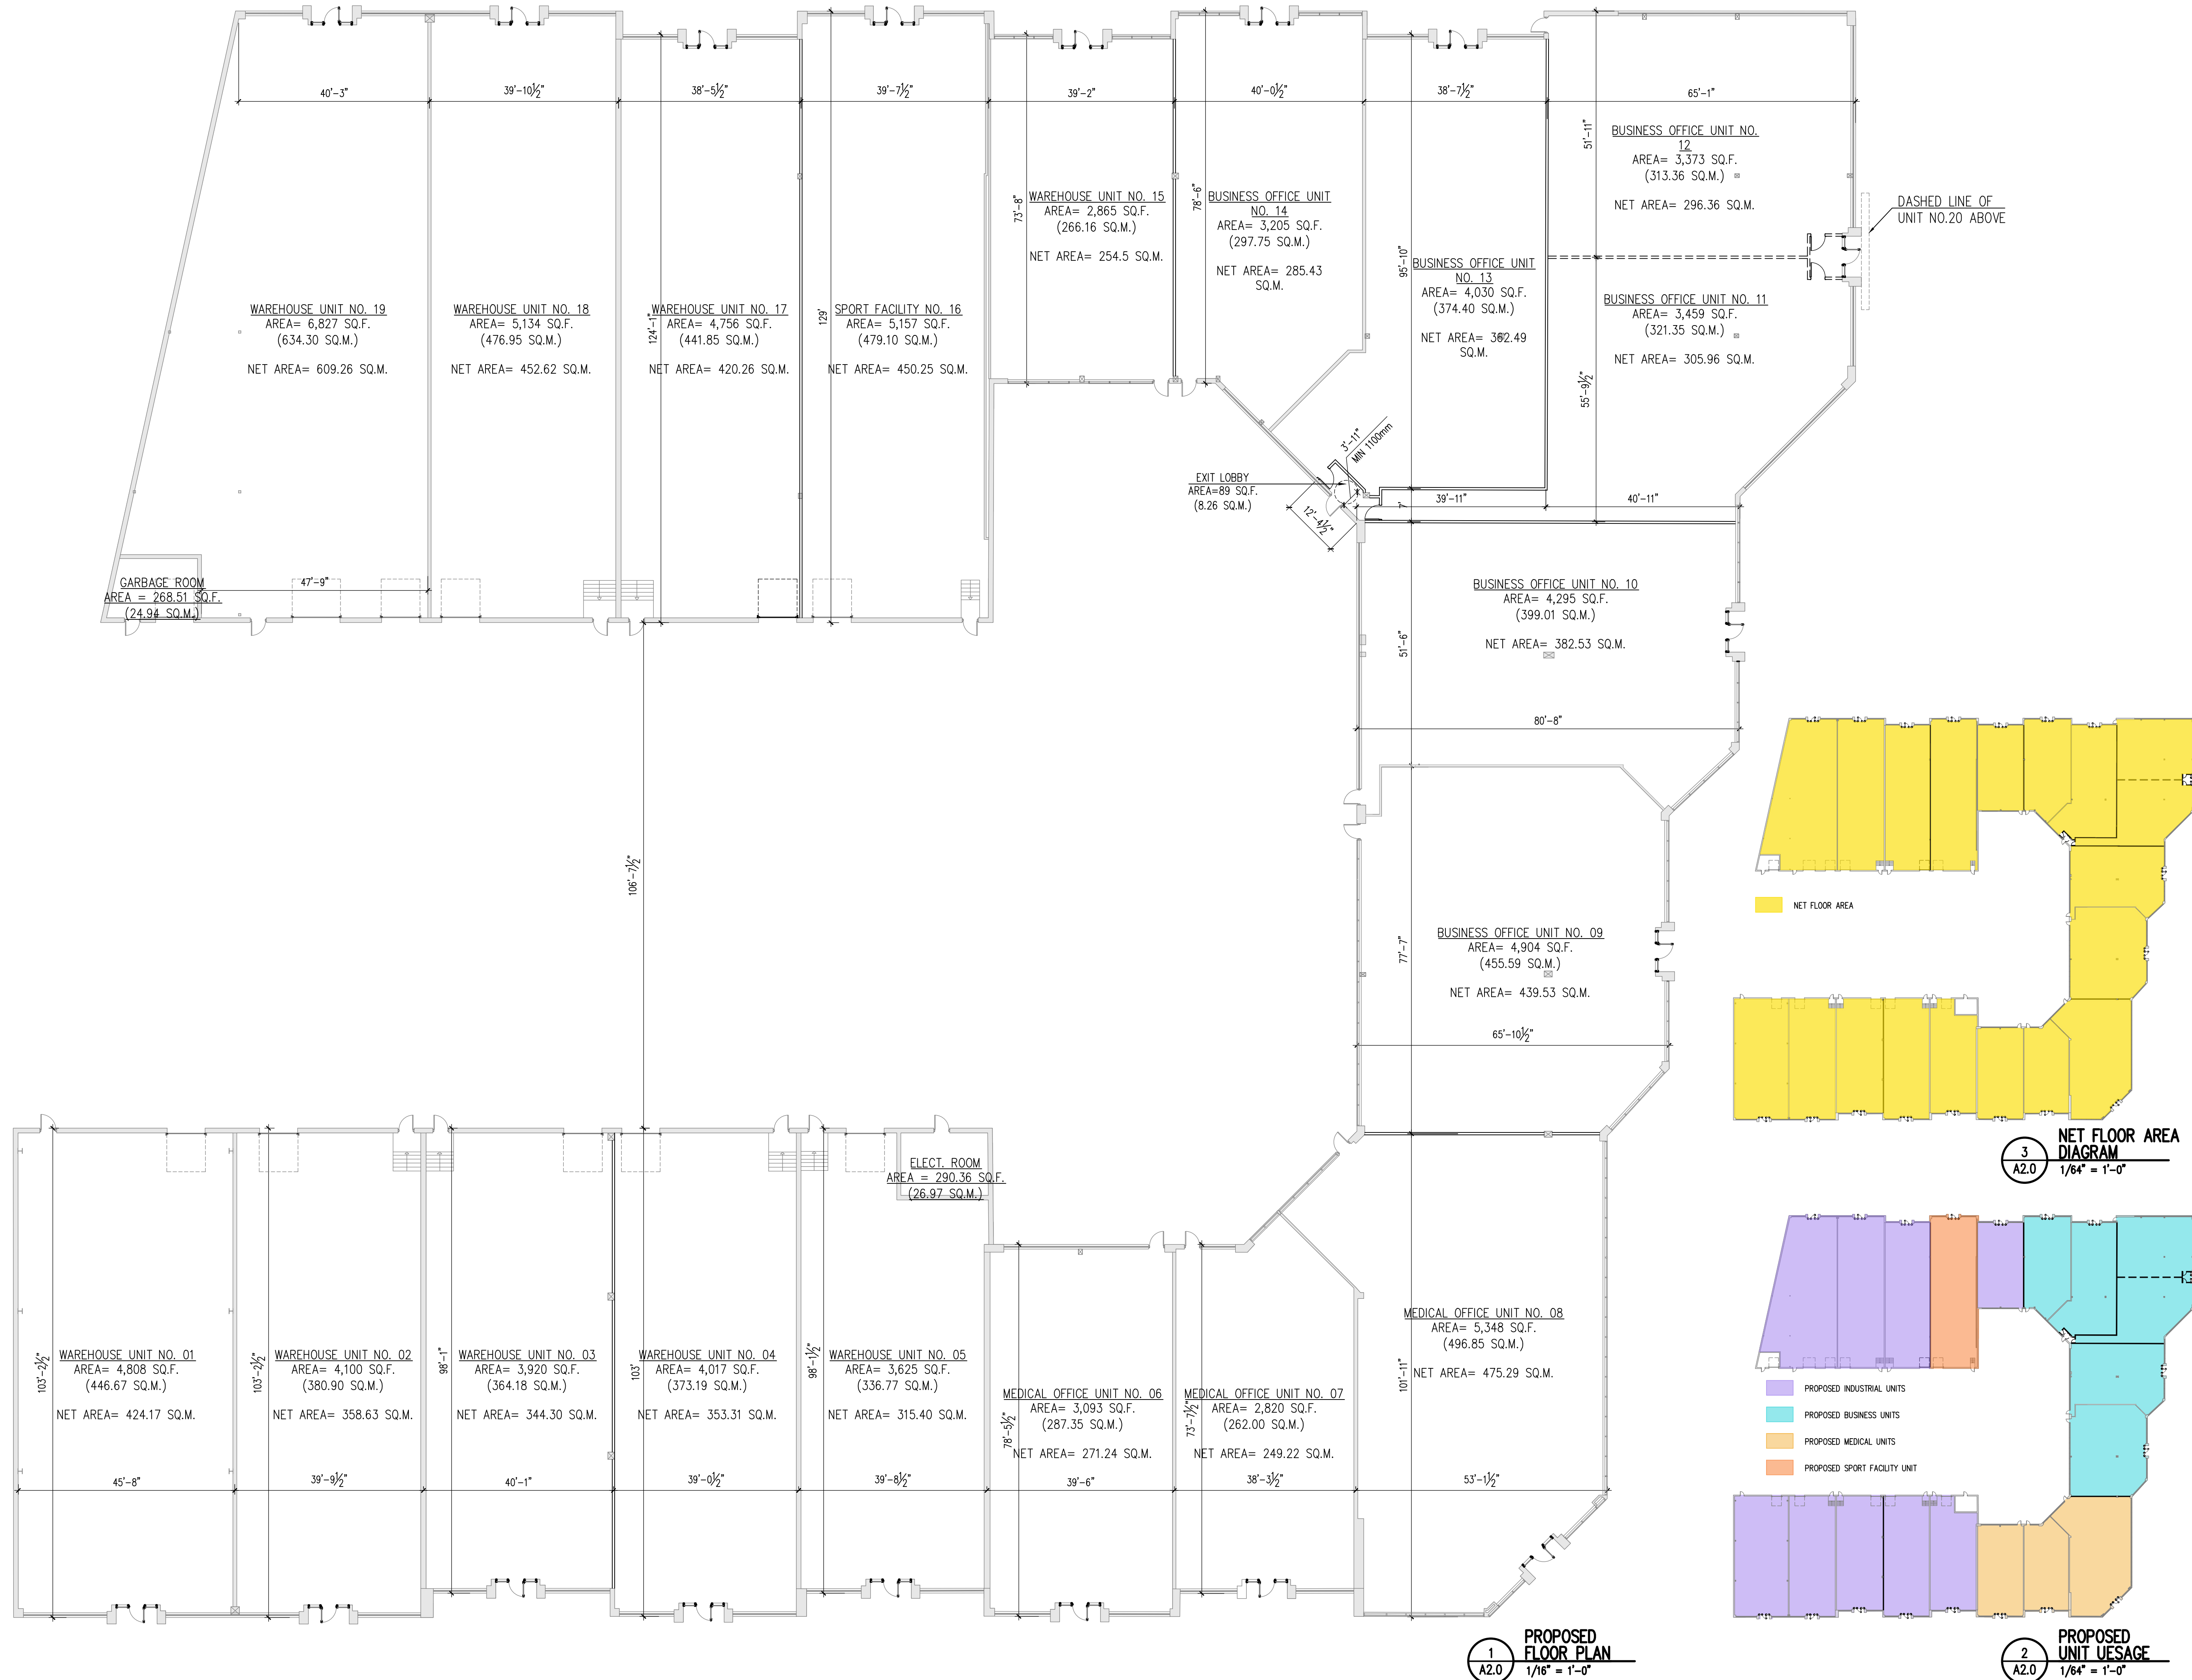

LEGEND

- EXISTING WALL
- NEW DEMISING WALL

NOT FOR CONSTRUCTION

DATE	REV.	DESCRIPTION	DRN BY
JUL 18/24	3	2ND SUBMISSION-DRAFT PLAN FOR CONCO	SHT
JAN 16/24	2	ISSUED FOR DRAFT PLAN OF CONDO	SHT
NOV 10/23	1	ISSUED FOR DRAFT PLAN OF CONDO	SHT

REVISION RECORD

SEAL: ONTARIO ASSOCIATION ARCHITECTS MURRY EDESTEIN LICENCE 3802

NORTH ARROW

RAI
RAI Architect Inc.
92 Church St. South, Suite 104
Ajax, Ontario L1S 6B4
Tel: 905.238.0900
e-mail: rai@raichitect.com
www.raichitect.com

CONTRACTOR MUST CHECK AND VERIFY ALL DIMENSIONS AND BE RESPONSIBLE FOR SAME REPORTING ANY DISCREPANCIES BEFORE COMMENCING WORK. LATEST APPROVED DRAWING ONLY TO BE USED FOR CONSTRUCTION. PRINTS ARE NOT TO BE SCALED.

PROJECT
1155 NORTH SERVICE ROAD, OAKVILLE, ONTARIO

DRAWING TITLE
GROUND FLOOR PLAN

DRAWING No.
A2.0

SCALE AS NOTED
JOB No. 07-23
FILE NAME 07-23 Floor Plan
PLOT DATE 7/18/2024