





1 SOUTH ELEVATION
A-2.1 SCALE: 1:150

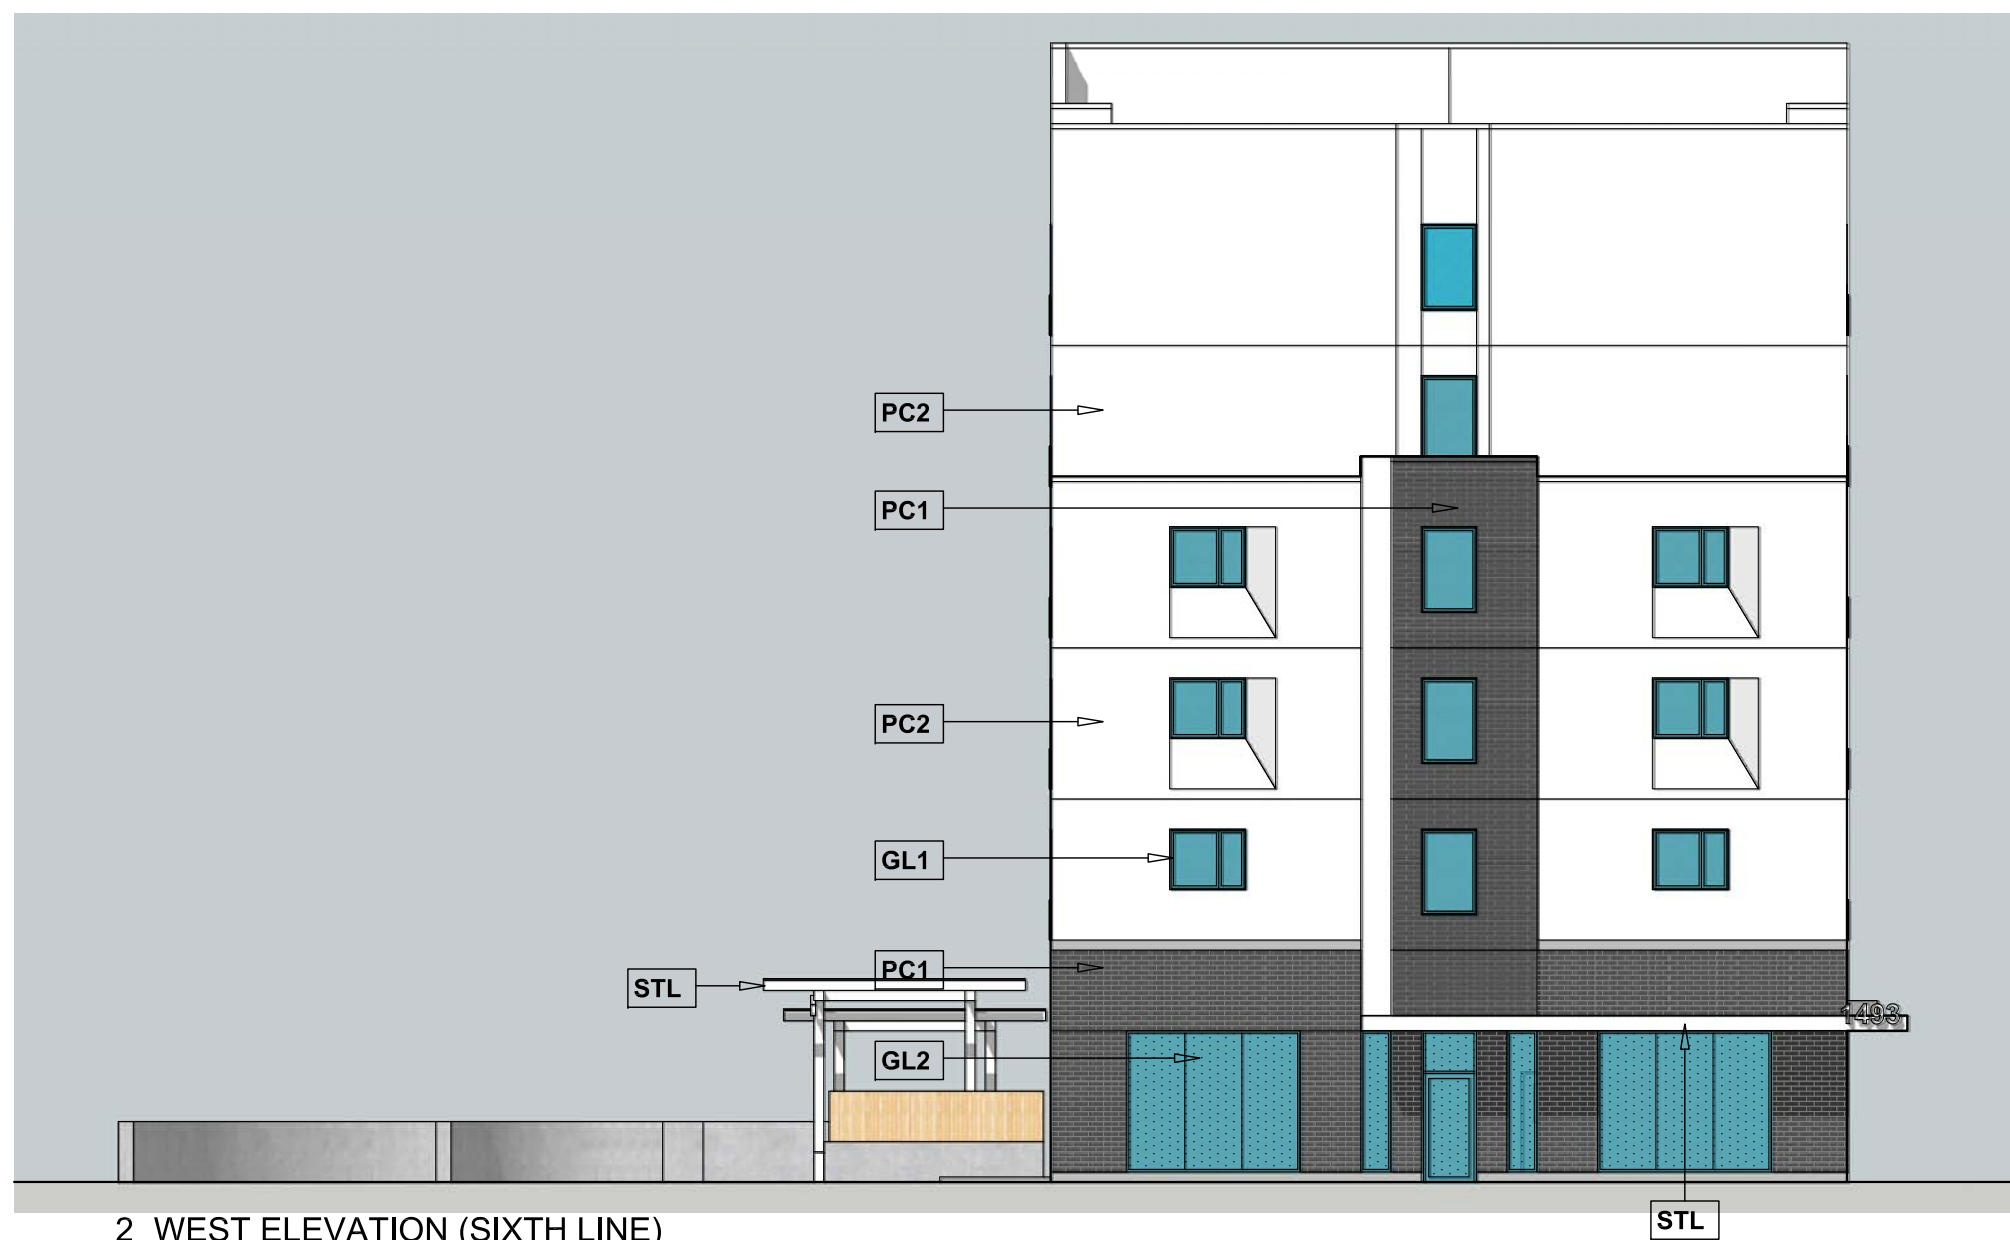

2 WEST ELEVATION (SIXTH LINE)
A-2.1 SCALE: 1:150

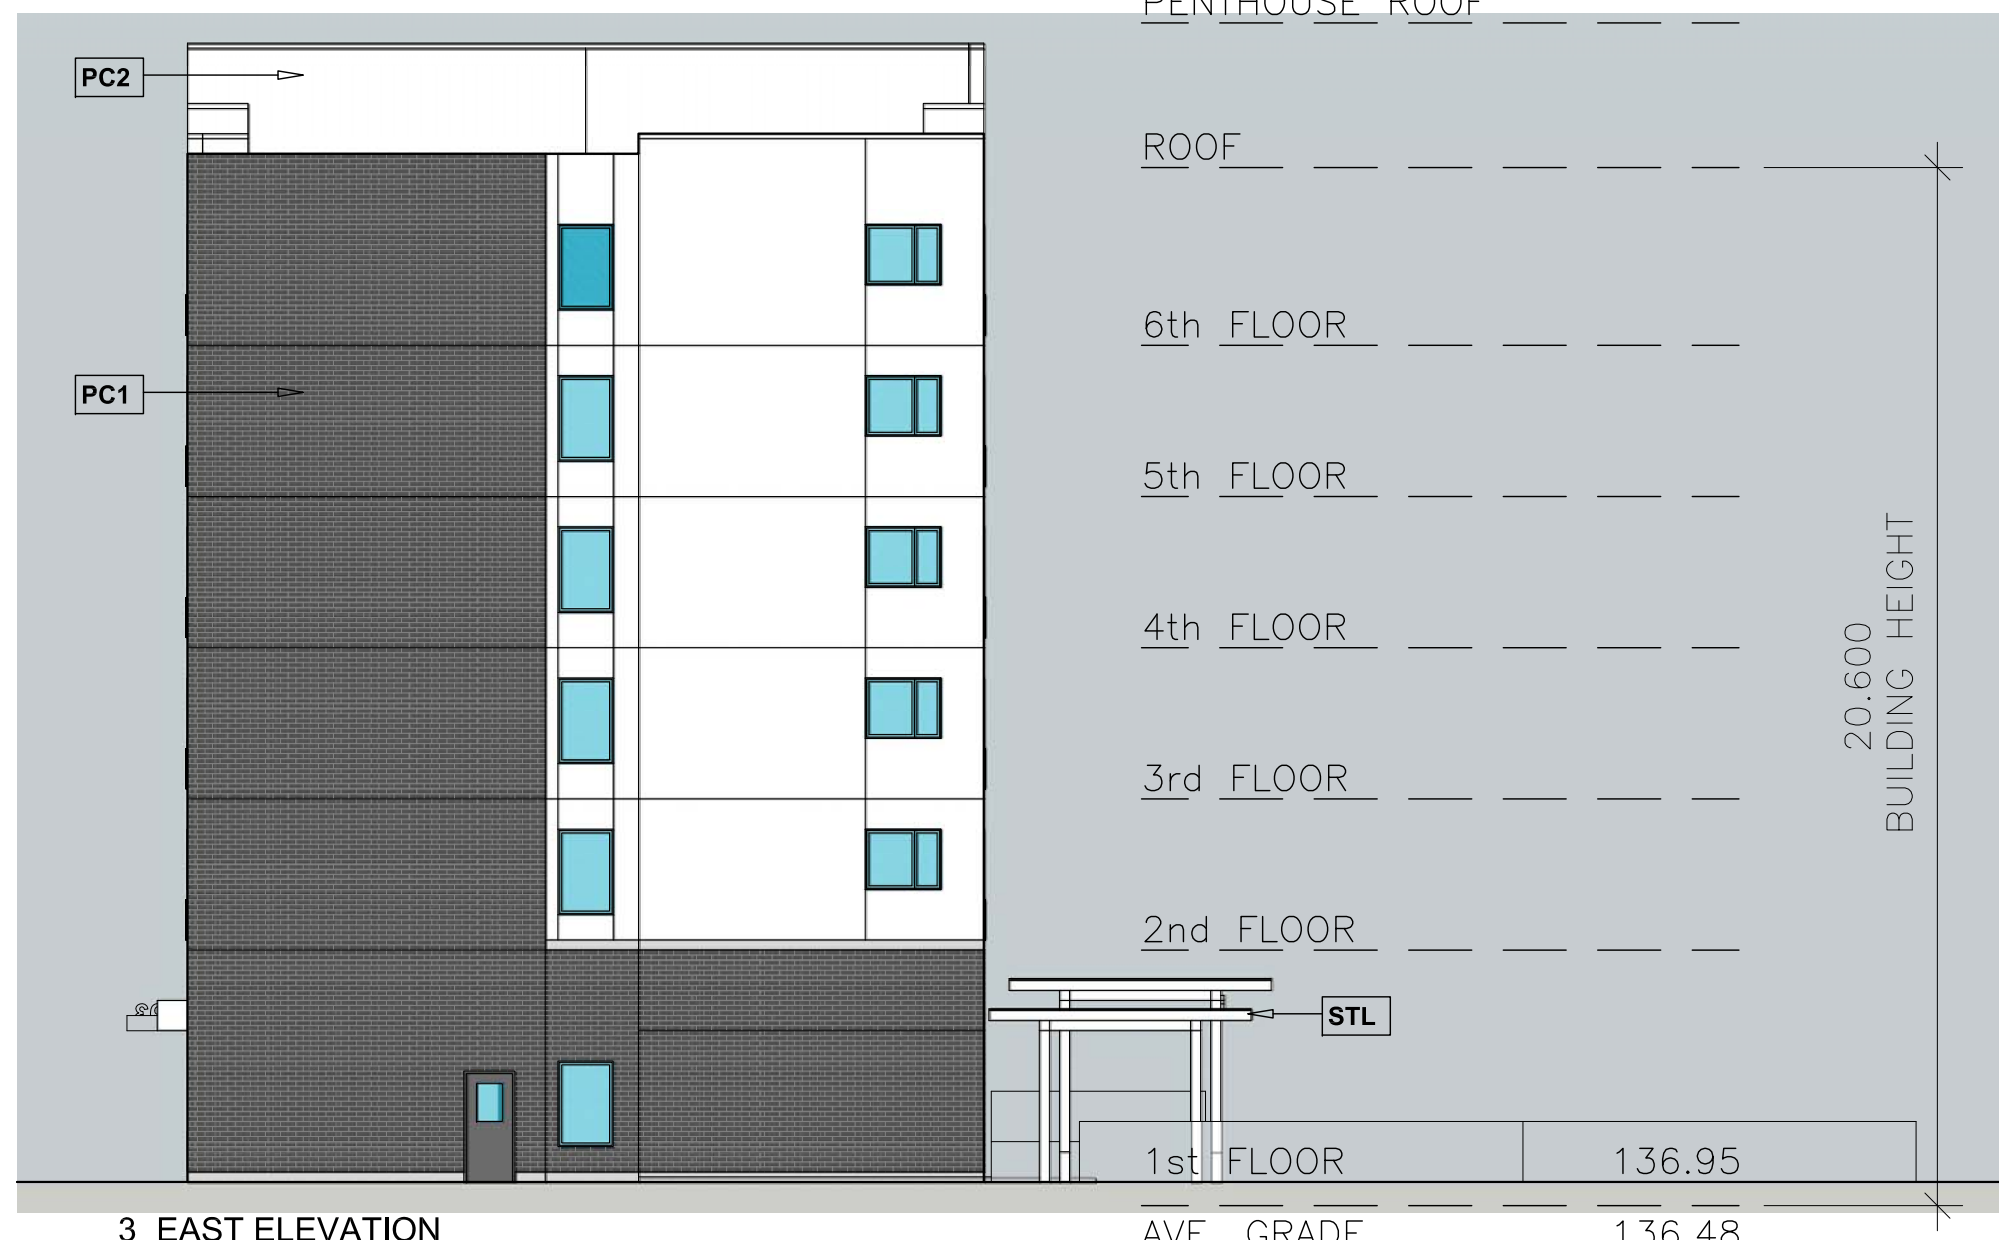

3 EAST ELEVATION
A-2.1 SCALE: 1:150



4 NORTH ELEVATION
A-2.1 SCALE: 1:150

BIRD-FRIENDLY GLAZING PATTERN
Visual markers must be designed to meet the following criteria:
• minimum diameter of 5 mm
• maximum spacing of 50 mm x 50 mm
WHERE INDICATED

MATERIAL SCHEDULE

- PC1** PRECAST 1
BRICK PATTERN, CHARCOAL
- PC2** PRECAST 2
SMOOTH, WHITE
- PC3** PRECAST 3
SMOOTH, BLUE GREY
- PC4** PRECAST 4
SMOOTH, PALE SAGE
- STL** STEEL CANOPY
WHITE
- GL1** GLAZING/WINDOWS
VINYL FRAMES, CLEAR GLASS
- GL2** ALUMINUM STOREFRONT UNITS
SILVER FRAMES, CLEAR GLASS



PC1 PRECAST 1
BRICK PATTERN, CHARCOAL




PC2 PRECAST 2
SMOOTH, WHITE



PC3 PRECAST 3
SMOOTH, BLUE GREY



PC4 PRECAST 4
SMOOTH, PALE SAGE

 

STL STEEL CANOPY
WHITE



GL1 GLAZING/WINDOWS
VINYL FRAMES, CLEAR GLASS



GL2 ALUMINUM STOREFRONT UNITS
SILVER FRAMES, CLEAR GLASS
ALL ALUMINUM FRAME WINDOWS
TO HAVE BIRD-FRIENDLY GLASS
(SEE DESCRIPTION ABOVE)

pml.A

patrick markus luckie, Architect
7203 BENDIGO CIRCLE - MISSISSAUGA, ON L4M 1Z4 • TEL: 416 855 0100

All drawings, specifications, material schedules and designs are the copyright property of Patrick Markus Luckie Architects and must be returned upon request. Reproduction of any drawings, specifications, material schedules and designs is strictly prohibited without the written permission of Patrick Markus Luckie Architects. This drawing is for information only and is not to be used for any other purpose. The drawing is not a contract. The contractor is responsible for the interpretation and verification of all dimensional conditions before any construction and conditions on site as they pertain to these documents. The contractor must report any discrepancies to the architect in writing prior to the commencement of any official work.

Do not work this drawing
This drawing shall not be used for construction purposes unless counterchecked
Patrick Markus Luckie Architects

innovative
s|h|s

PENALTA

Revisions:	
Date:	Particular:
MAR.08.26	REVISED PER STAFF COMMENTS
MAR.08.25	ISSUED FOR APPLICATION
JUL.10.26	ADD BIRD FRIENDLY GLAZING (GROUND FLR & SOUTH)

Issues:	
Date:	Particular:
JUN.25.25	ISSUED FOR REVIEW
MAR.08.25	ISSUED FOR APPLICATION
APR.20.26	ISSUED FOR S.P. APPLICATION



SIXTH LINE
HOUSING

1493 SIXTH LINE, OAKVILLE

CONCEPT ELEVATIONS

SCALE 1:150

A-2.1