


All Drawings, Specifications, and Related Documents are the Copyright of the Architect. The Architect retains all rights to control all uses of these documents for the intended issuance/use as identified below. Reproduction of these Documents, without permission from the Architect, is strictly prohibited. The Authorities Having Jurisdiction are permitted to use, distribute, and reproduce these drawings for the intended issuance as noted and dated below, however the extended permission to the Authorities Having Jurisdiction in no way debases or limits the Copyright of the Architect, or control of use of these documents by the Architect.

Do not scale the drawings.  
This Drawing is Not To Be Used For Construction Until Signed By The Architect.

Date:

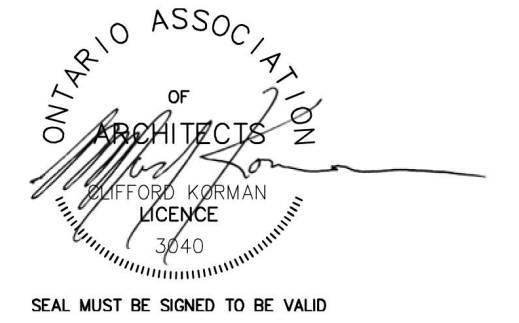

**KIRKOR**  
ARCHITECTS AND PLANNERS  
20 De Boers Drive Suite 400  
Toronto, ON M3J 0H1

Revisions:		
No.:	Revision:	Date:
03.	Site Plan Approval - 3rd Submission	Nov 29 2022
02.	Site Plan Approval - 2nd Submission	June 23 2022
01.	Site Plan Approval - 1st Submission	Dec 15 2021


No.:	Issued For:	Date:
03.	Site Plan Approval - 3rd Submission	Nov 29 2022
02.	Site Plan Approval - 2nd Submission	June 23 2022
01.	Site Plan Approval - 1st Submission	Dec 15 2021

Client:  
**BRANTHAVEN**  
3240 William Colton Ave, Oakville, ON  
Proposed Residential Development

Drawing Title:  
**North Elevation**

Scale:  
**As indicated**  
Drawn by:  
**JS**  
Checked by:  
**VPS**  
Project No.:  
**21027**  
Date:  
**Nov 29, 2022**  
Drawing No.:

**dA4.1**

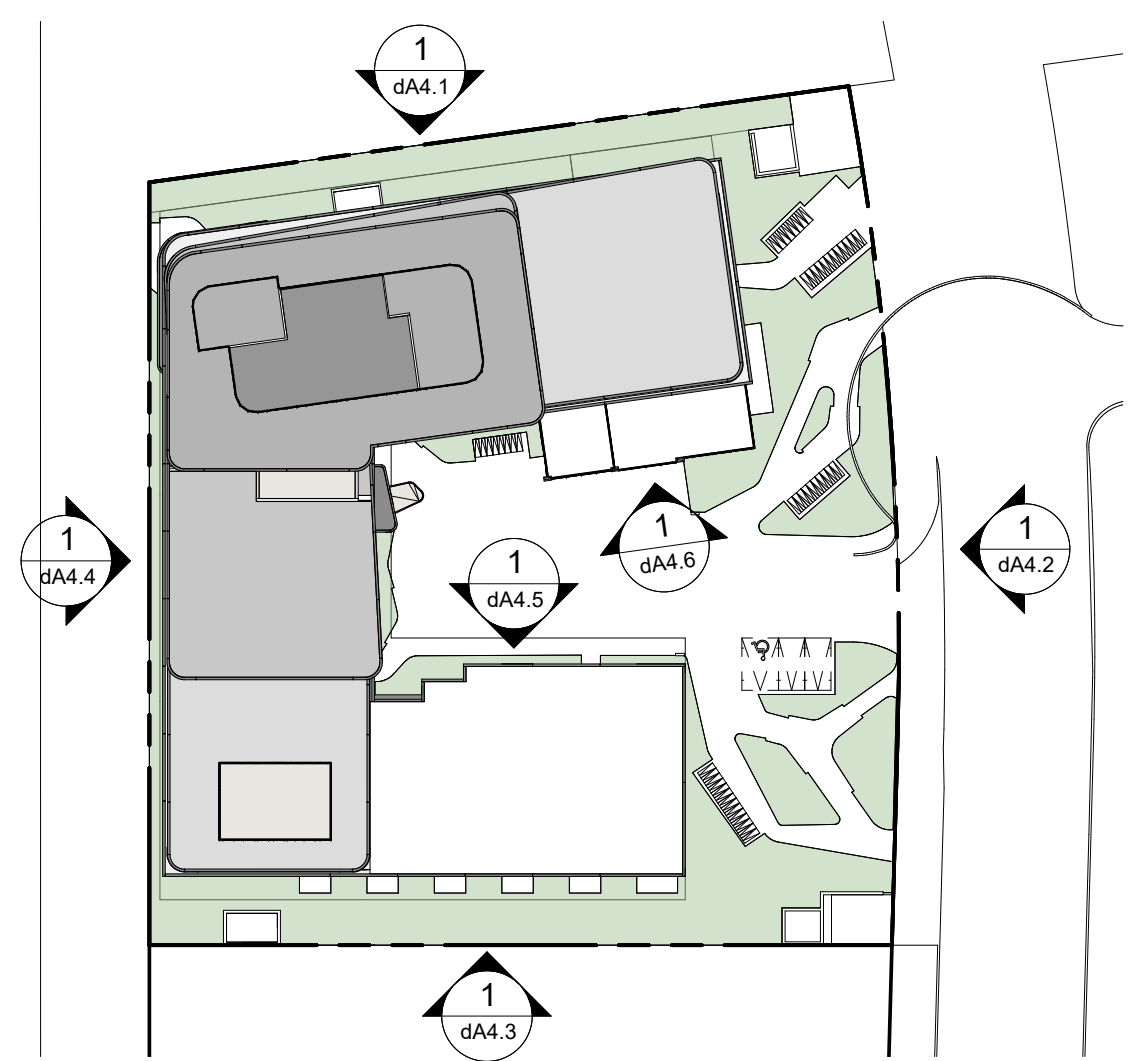


**2 Elevation Key Plan**

**EXTERIOR FINISH MATERIAL LEGEND**

- 1A** **ARCHITECTURAL PRE-CAST CONCRETE - TEXTURED**  
COLOUR: GREY PRECAST  
MANUFACTURER: GLOBAL PRECAST INC.
- 1B** **ARCHITECTURAL PRE-CAST CONCRETE**  
COLOUR: GREY PRECAST  
MANUFACTURER: GLOBAL PRECAST
- 2A1** **WOOD VENEER**  
COLOUR: LIGHT CHERRY  
MANUFACTURER: LUXYCLAD
- 3A1** **PRE-FINISHED WINDOW WALL - VISION PANEL 1**  
GLASS: 6mm DOUBLE GLAZING  
COLOUR: CLEAR  
FRAME COLOUR - TO MATCH 'SPACE SILVER'  
MULLION COLOUR - TO MATCH 'SPACE SILVER'
- 3A2** **PRE-FINISHED WINDOW WALL - VISION PANEL 2**  
GLASS: SUNGLARD XG-43 ON CLEAR GLASS  
COLOUR: GREY  
FRAME COLOUR - TO MATCH 'SPACE SILVER'  
MULLION COLOUR - TO MATCH 'SPACE SILVER'
- 3B1** **PRE-FINISHED WINDOW WALL - GLASS SPANDREL PANEL 1**  
GLASS: VITRO CLEAR (6mm)  
COLOUR: GRAY TINT  
FRAME COLOUR - TO MATCH 'SPACE SILVER'  
MULLION COLOUR - TO MATCH 'SPACE SILVER'
- 3C1** **PRE-FINISHED WINDOW WALL - PROJECTED METAL PANEL 1**  
COLOUR: CASHMERE PEARL DARK  
FRAME COLOUR - TO MATCH 'SPACE SILVER'  
MULLION COLOUR - TO MATCH 'SPACE SILVER'
- 3C2** **METAL PANEL - HORIZONTAL METAL BAND**  
METAL: ALUMINUM  
COLOUR: SILVER STORM
- 3C3** **METAL PANEL - METAL BALCONY SLAB COVER**  
METAL: ALUMINUM  
COLOUR: SILVER STORM
- 3C4** **METAL PANEL - EXTRUDED VERTICAL MEMBER 1**  
METAL: ALUMINUM  
COLOUR: TO MATCH 'BM1481'
- 3C5** **METAL PANEL - EXTRUDED VERTICAL MEMBER 2**  
METAL: ALUMINUM  
COLOUR: TO MATCH 'BM1506'
- 3C6** **METAL PANEL - PREFINISHED MPH CLADDING SYSTEM**  
METAL: ALUMINUM  
COLOUR: TO MATCH PRECAST COLOUR
- 4A1** **PRE-FINISHED CURTAIN WALL - VISION PANEL 1**  
GLASS: 6mm DOUBLE GLAZING  
COLOUR: CLEAR  
FRAME COLOUR - TO MATCH 'SPACE SILVER'  
MULLION COLOUR - TO MATCH 'SPACE SILVER'
- 4B1** **PRE-FINISHED CURTAIN WALL - GLASS SPANDREL PANEL 1**  
COLOUR: REFLECTIVE GLASS FINISH  
FRAME COLOUR - TO MATCH 'SPACE SILVER'  
MULLION COLOUR - TO MATCH 'SPACE SILVER'
- 5A1** **EXTERIOR INSULATION AND FINISH SYSTEM 1**  
COLOUR: BM1481
- 5A2** **EXTERIOR INSULATION AND FINISH SYSTEM 2**  
COLOUR: BM1506
- R1** **BALCONY PICKET RAILING**  
METAL: ALUMINUM  
COLOUR: CASHMERE PEARL DARK
- R2** **BALCONY PICKET RAILING WITH SLAB EDGE COVER**  
METAL: ALUMINUM  
COLOUR: CASHMERE PEARL DARK  
SLAB COVER: 3C3
- D1** **GLASS BALCONY DIVIDER RAILING**  
METAL: ALUMINUM  
COLOUR: CASHMERE PEARL DARK

**3 Exterior Finish Legend**

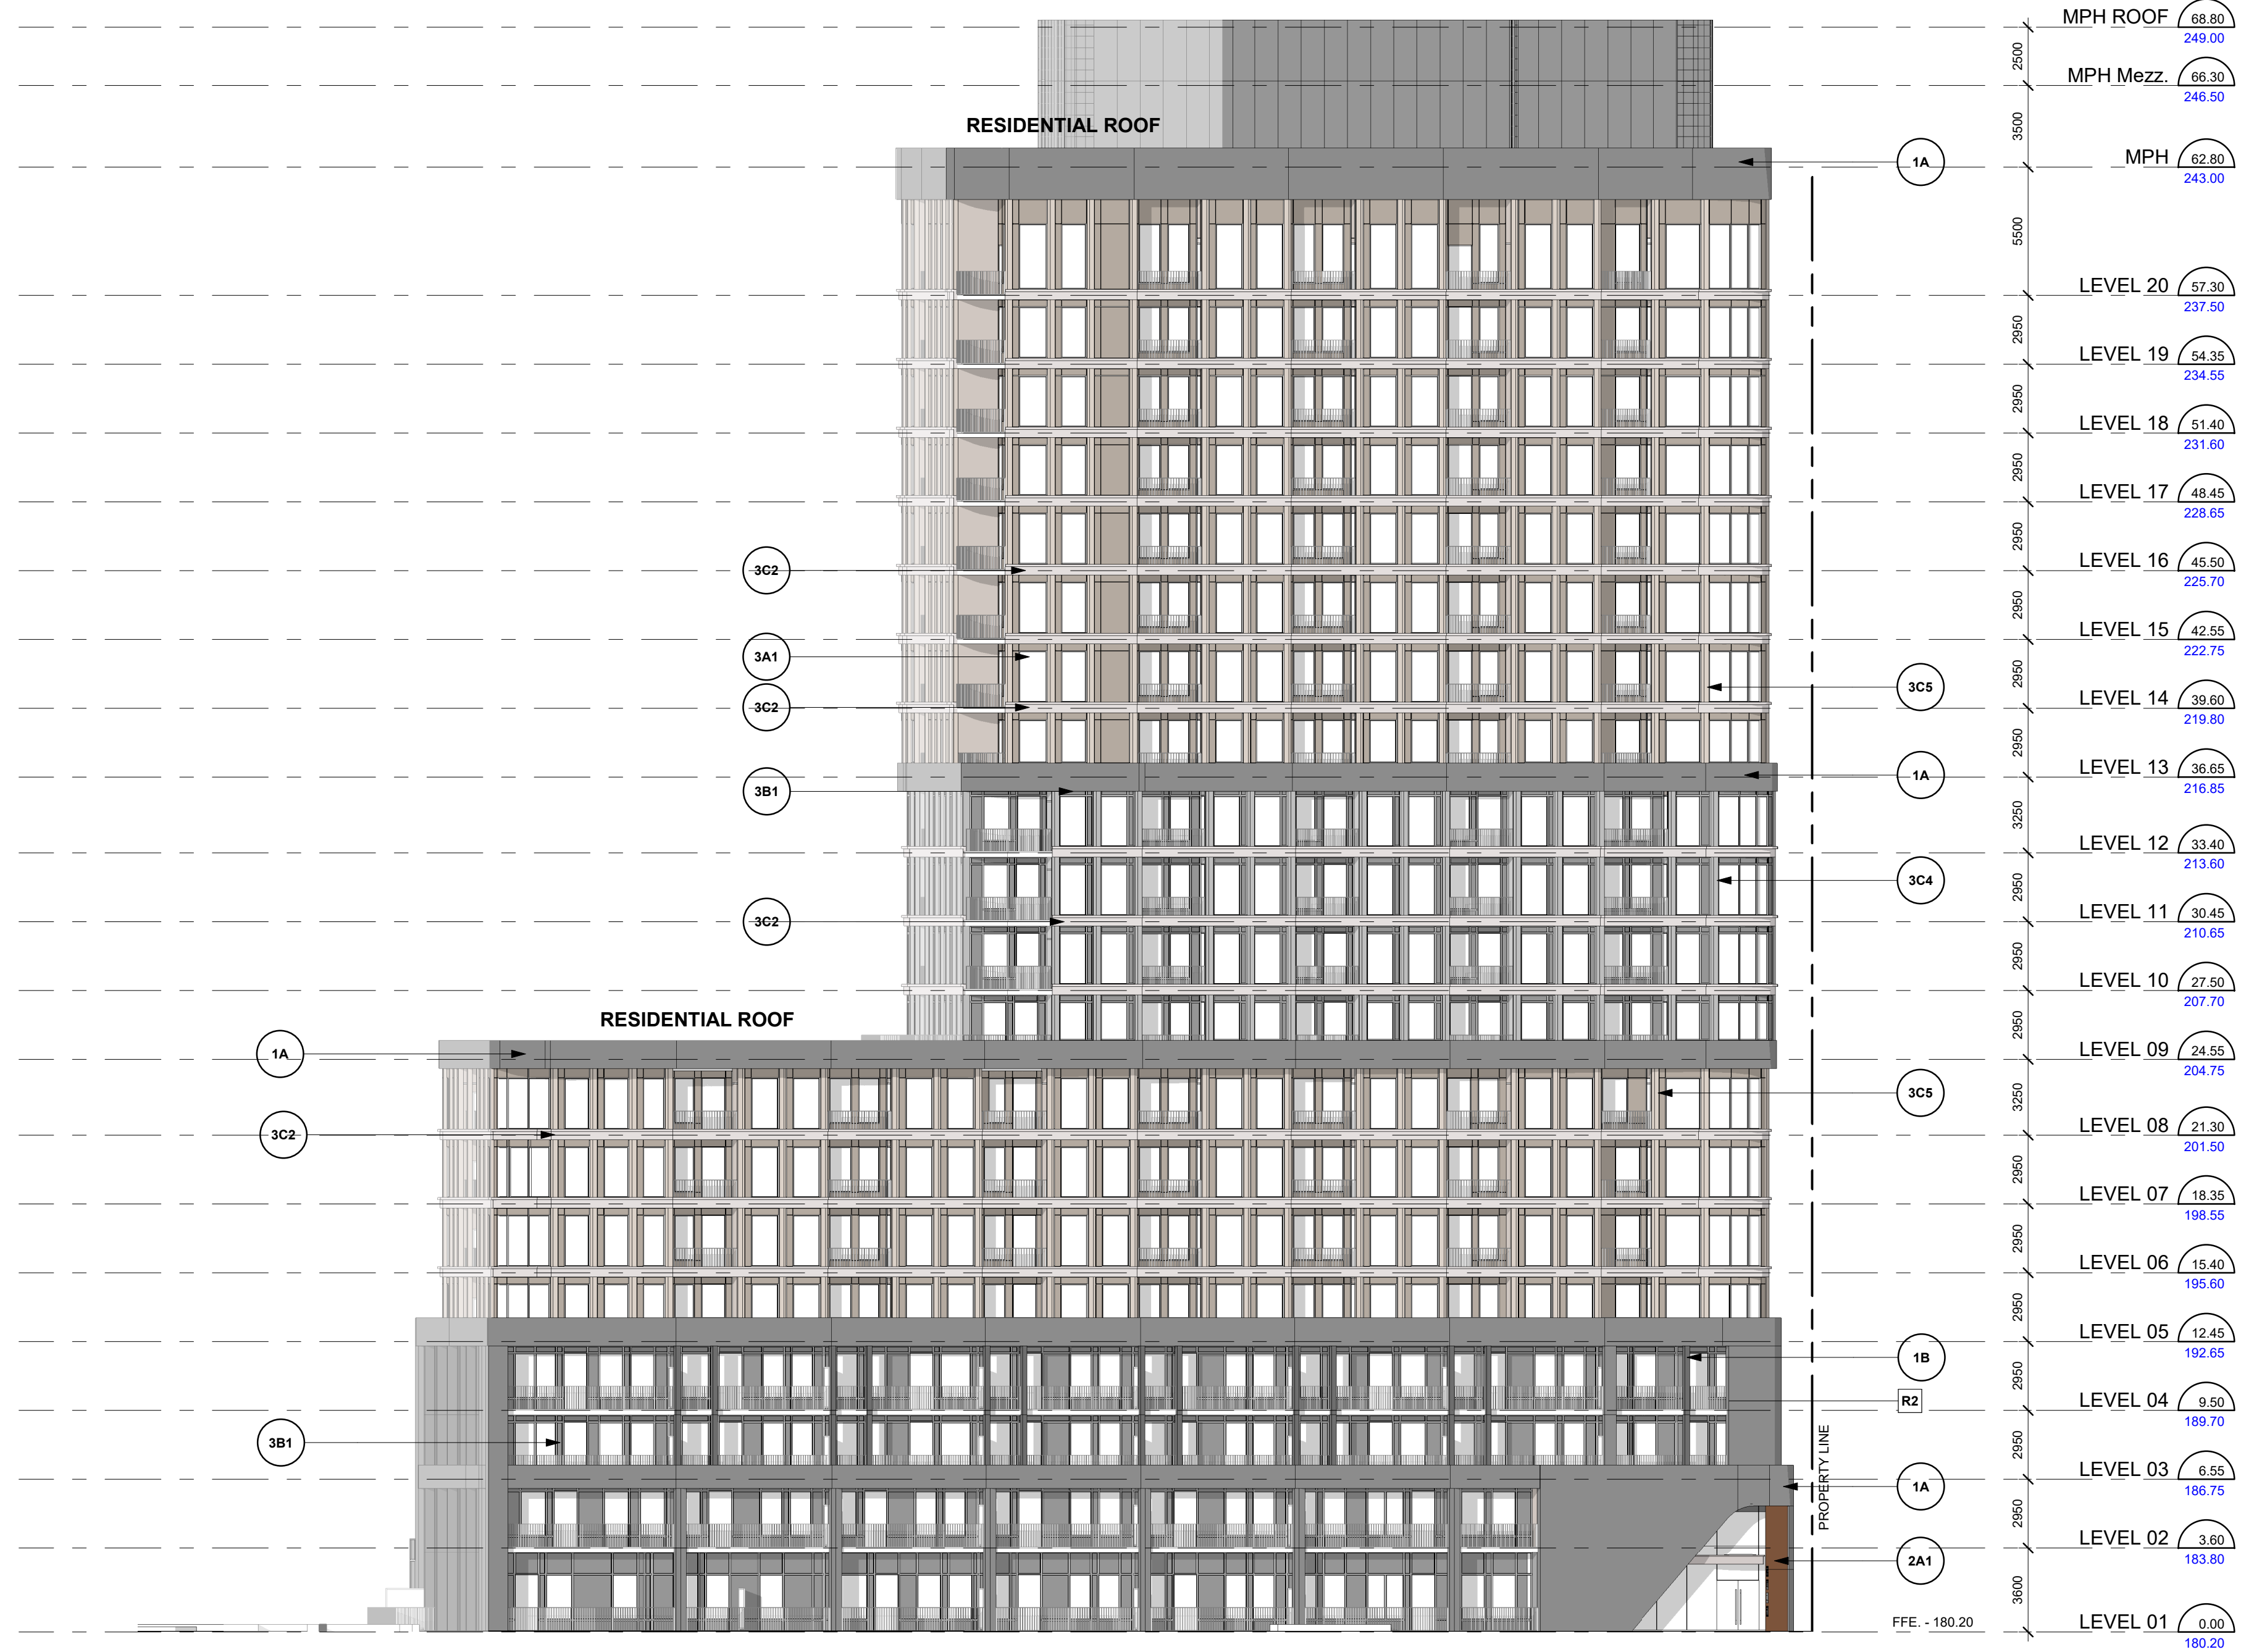

**1 North Elevation**  
1 : 200

All Drawings, Specifications, and Related Documents are the Copyright of the Architect. The Architect retains all rights to control all uses of these documents for the intended issuance/use as identified below. Reproduction of these Documents, without permission from the Architect, is strictly prohibited. The Authorities Having Jurisdiction are permitted to use, distribute, and reproduce these drawings for the intended issuance as noted and dated below, however the extended permission to the Authorities Having Jurisdiction in no way debases or limits the Copyright of the Architect, or control of use of these documents by the Architect.

Do not scale the drawings.  
This Drawing is Not To Be Used For Construction Until Signed By The Architect.

Date:



**KIRKOR**  
ARCHITECTS AND PLANNERS

20 De Boers Drive Suite 400  
Toronto, ON M3J 0H1

Revisions:		
No.:	Revision:	Date:
03.	Site Plan Approval - 3rd Submission	Nov 29 2022
02.	Site Plan Approval - 2nd Submission	June 23 2022
01.	Site Plan Approval - 1st Submission	Dec 15 2021


No.:	Issued For:	Date:
03.	Site Plan Approval - 3rd Submission	Nov 29 2022
02.	Site Plan Approval - 2nd Submission	June 23 2022
01.	Site Plan Approval - 1st Submission	Dec 15 2021

Client:  
**BRANTHAVEN**  
3240 William Colton Ave, Oakville, ON  
Proposed Residential Development

Drawing Title:  
**East Elevation**

Scale:  
**As indicated**  
Drawn by:  
**JS**  
Checked by:  
**VPS**  
Project No.:  
**21027**  
Date:  
**Nov 29, 2022**  
Drawing No.:

**dA4.2**

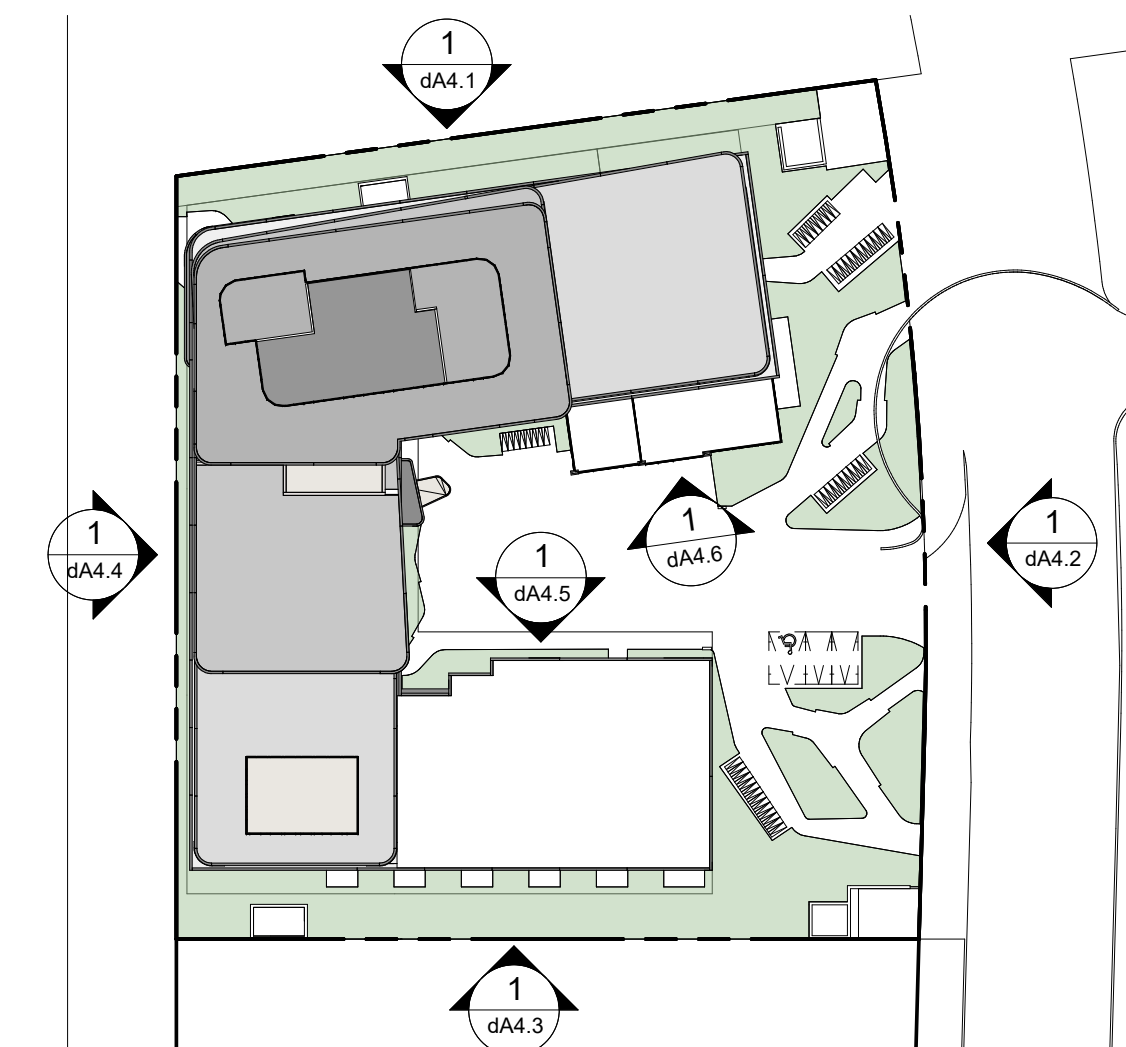

## 2 Elevation Key Plan

### EXTERIOR FINISH MATERIAL LEGEND

- 1A** **ARCHITECTURAL PRE-CAST CONCRETE - TEXTURED**  
COLOUR: GREY PRECAST  
MANUFACTURER: GLOBAL PRECAST INC.
- 1B** **ARCHITECTURAL PRE-CAST CONCRETE**  
COLOUR: GREY PRECAST  
MANUFACTURER: GLOBAL PRECAST
- 2A1** **WOOD VENEER**  
COLOUR: LIGHT CHERRY  
MANUFACTURER: LUXYCLAD
- 3A1** **PRE-FINISHED WINDOW WALL - VISION PANEL 1**  
GLASS: 6mm DOUBLE GLAZING  
COLOUR: CLEAR  
FRAME COLOUR - TO MATCH 'SPACE SILVER'  
MULLION COLOUR - TO MATCH 'SPACE SILVER'
- 3A2** **PRE-FINISHED WINDOW WALL - VISION PANEL 2**  
GLASS: SUNGLARD 24-43 ON CLEAR GLASS  
COLOUR: GREY  
FRAME COLOUR - TO MATCH 'SPACE SILVER'  
MULLION COLOUR - TO MATCH 'SPACE SILVER'
- 3B1** **PRE-FINISHED WINDOW WALL - GLASS SPANDREL PANEL 1**  
GLASS: VITRO CLEAR (6mm)  
COLOUR: GRAY TINT  
FRAME COLOUR - TO MATCH 'SPACE SILVER'  
MULLION COLOUR - TO MATCH 'SPACE SILVER'
- 3C1** **PRE-FINISHED WINDOW WALL - PROJECTED METAL PANEL 1**  
COLOUR: CASHMERE PEARL DARK  
FRAME COLOUR - TO MATCH 'SPACE SILVER'  
MULLION COLOUR - TO MATCH 'SPACE SILVER'
- 3C2** **METAL PANEL - HORIZONTAL METAL BAND**  
METAL: ALUMINUM  
COLOUR: SILVER STORM
- 3C3** **METAL PANEL - METAL BALCONY SLAB COVER**  
METAL: ALUMINUM  
COLOUR: SILVER STORM
- 3C4** **METAL PANEL - EXTRUDED VERTICAL MEMBER 1**  
METAL: ALUMINUM  
COLOUR: TO MATCH 'BM1481'
- 3C5** **METAL PANEL - EXTRUDED VERTICAL MEMBER 2**  
METAL: ALUMINUM  
COLOUR: TO MATCH 'BM1506'
- 3C6** **METAL PANEL - PREFINISHED MPH CLADDING SYSTEM**  
METAL: ALUMINUM  
COLOUR: TO MATCH PRECAST COLOUR
- 4A1** **PRE-FINISHED CURTAIN WALL - VISION PANEL 1**  
GLASS: 6mm DOUBLE GLAZING  
COLOUR: CLEAR  
FRAME COLOUR - TO MATCH 'SPACE SILVER'  
MULLION COLOUR - TO MATCH 'SPACE SILVER'
- 4B1** **PRE-FINISHED CURTAIN WALL - GLASS SPANDREL PANEL 1**  
COLOUR: REFLECTIVE GLASS FINISH  
FRAME COLOUR - TO MATCH 'SPACE SILVER'  
MULLION COLOUR - TO MATCH 'SPACE SILVER'
- 5A1** **EXTERIOR INSULATION AND FINISH SYSTEM 1**  
COLOUR: BM1481
- 5A2** **EXTERIOR INSULATION AND FINISH SYSTEM 2**  
COLOUR: BM1506
- R1** **BALCONY PICKET RAILING**  
METAL: ALUMINUM  
COLOUR: CASHMERE PEARL DARK
- R2** **BALCONY PICKET RAILING WITH SLAB EDGE COVER**  
METAL: ALUMINUM  
COLOUR: CASHMERE PEARL DARK  
SLAB COVER: 3C3
- D1** **GLASS BALCONY DIVIDER RAILING**  
METAL: ALUMINUM  
COLOUR: CASHMERE PEARL DARK

## 3 Exterior Finish Legend



## 1 East Elevation

1 : 200

Plot Date: 2022-11-29 12:46:43 PM File Path: C:\Users\jsmith\OneDrive\Documents\21027\21027.dwg 14 Dec 14 2021 AutoCAD 2021

All Drawings, Specifications, and Related Documents are the Copyright of the Architect. The Architect retains all rights to control all uses of these documents for the intended issuance/use as identified below. Reproduction of these Documents, without permission from the Architect, is strictly prohibited. The Authorities Having Jurisdiction are permitted to use, distribute, and reproduce these drawings for the intended issuance as noted and dated below, however the extended permission to the Authorities Having Jurisdiction in no way debases or limits the Copyright of the Architect, or control of use of these documents by the Architect.

Do not scale the drawings.  
This Drawing is Not To Be Used For Construction Until Signed By The Architect.  
Date:



**KIRKOR**  
ARCHITECTS AND PLANNERS  
20 De Boers Drive Suite 400  
Toronto, ON M3J 0H1

Revisions:		
No.:	Revision:	Date:
03.	Site Plan Approval - 3rd Submission	Nov 29 2022
02.	Site Plan Approval - 2nd Submission	June 23 2022
01.	Site Plan Approval - 1st Submission	Dec 15 2021


No.:	Issued For:	Date:
03.	Site Plan Approval - 3rd Submission	Nov 29 2022
02.	Site Plan Approval - 2nd Submission	June 23 2022
01.	Site Plan Approval - 1st Submission	Dec 15 2021

Client:  
**BRANTHAVEN**  
3240 William Colton Ave, Oakville, ON  
Proposed Residential Development

Drawing Title:  
**South Elevation**

Scale:  
**As indicated**  
Drawn by:  
**JS**  
Checked by:  
**VPS**  
Project No.:  
**21027**  
Date:  
**Nov 29, 2022**  
Drawing No.:

**dA4.3**

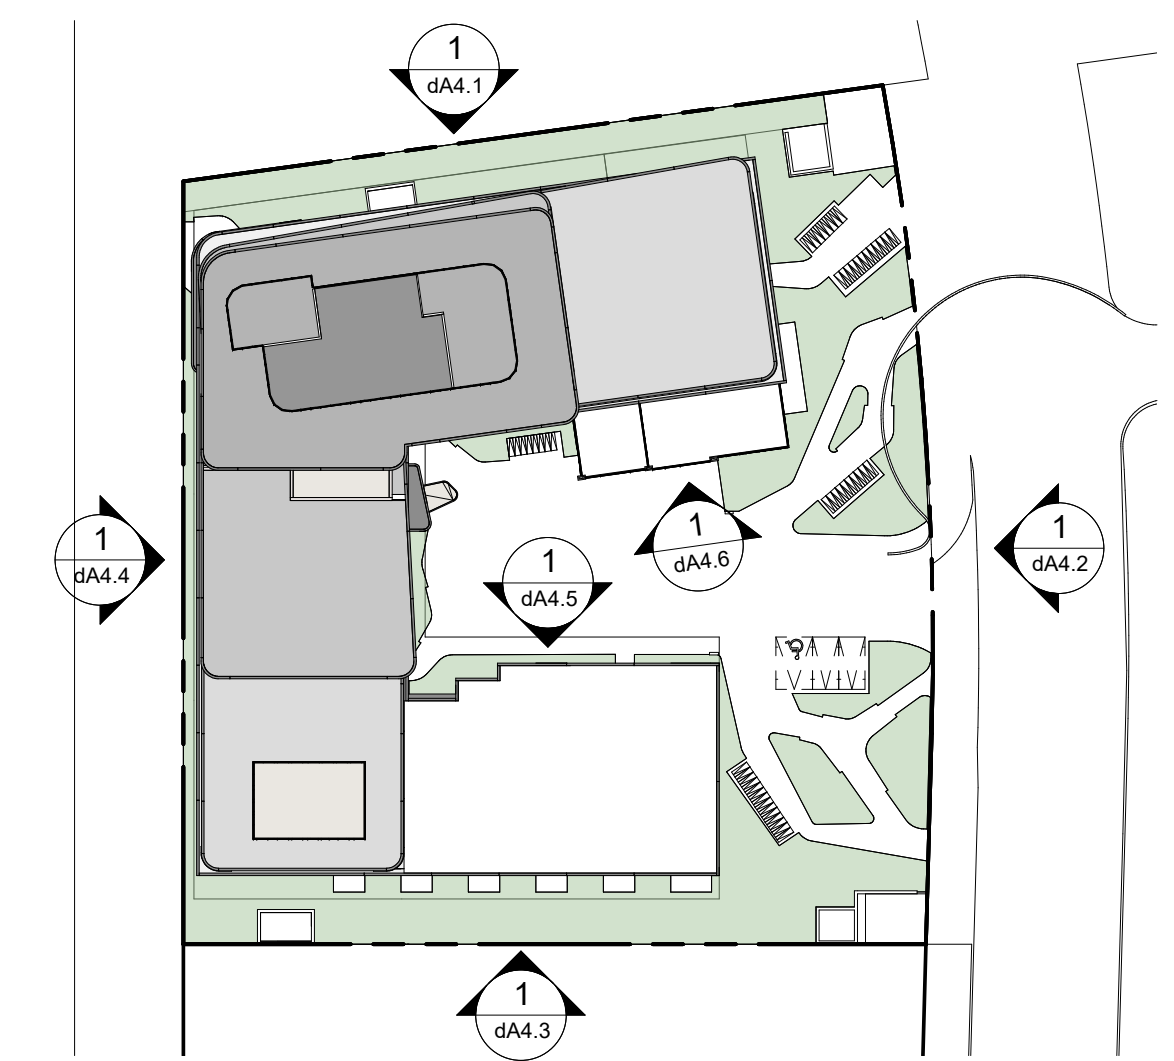


**2 Elevation Key Plan**

**EXTERIOR FINISH MATERIAL LEGEND**

- 1A** **ARCHITECTURAL PRE-CAST CONCRETE - TEXTURED**  
COLOUR: GREY PRECAST  
MANUFACTURER: GLOBAL PRECAST INC.
- 1B** **ARCHITECTURAL PRE-CAST CONCRETE**  
COLOUR: GREY PRECAST  
MANUFACTURER: GLOBAL PRECAST
- 2A1** **WOOD VENEER**  
COLOUR: LIGHT CHERRY  
MANUFACTURER: LUXYCLAD
- 3A1** **PRE-FINISHED WINDOW WALL - VISION PANEL 1**  
GLASS: 6mm DOUBLE GLAZING  
COLOUR: CLEAR  
FRAME COLOUR - TO MATCH 'SPACE SILVER'  
MULLION COLOUR - TO MATCH 'SPACE SILVER'
- 3A2** **PRE-FINISHED WINDOW WALL - VISION PANEL 2**  
GLASS: SUNGLARD XG-43 ON CLEAR GLASS  
COLOUR: GREY  
FRAME COLOUR - TO MATCH 'SPACE SILVER'  
MULLION COLOUR - TO MATCH 'SPACE SILVER'
- 3B1** **PRE-FINISHED WINDOW WALL - GLASS SPANDREL PANEL 1**  
GLASS: VITRO CLEAR (6mm)  
COLOUR: GRAY TINT  
FRAME COLOUR - TO MATCH 'SPACE SILVER'  
MULLION COLOUR - TO MATCH 'SPACE SILVER'
- 3C1** **PRE-FINISHED WINDOW WALL - PROJECTED METAL PANEL 1**  
COLOUR: CASHMERE PEARL DARK  
FRAME COLOUR - TO MATCH 'SPACE SILVER'  
MULLION COLOUR - TO MATCH 'SPACE SILVER'
- 3C2** **METAL PANEL - HORIZONTAL METAL BAND**  
METAL: ALUMINUM  
COLOUR: SILVER STORM
- 3C3** **METAL PANEL - METAL BALCONY SLAB COVER**  
METAL: ALUMINUM  
COLOUR: SILVER STORM
- 3C4** **METAL PANEL - EXTRUDED VERTICAL MEMBER 1**  
METAL: ALUMINUM  
COLOUR: TO MATCH 'BM1481'
- 3C5** **METAL PANEL - EXTRUDED VERTICAL MEMBER 2**  
METAL: ALUMINUM  
COLOUR: TO MATCH 'BM1506'
- 3C6** **METAL PANEL - PREFINISHED MPH CLADDING SYSTEM**  
METAL: ALUMINUM  
COLOUR: TO MATCH PRECAST COLOUR
- 4A1** **PRE-FINISHED CURTAIN WALL - VISION PANEL 1**  
GLASS: 6mm DOUBLE GLAZING  
COLOUR: CLEAR  
FRAME COLOUR - TO MATCH 'SPACE SILVER'  
MULLION COLOUR - TO MATCH 'SPACE SILVER'
- 4B1** **PRE-FINISHED CURTAIN WALL - GLASS SPANDREL PANEL 1**  
COLOUR: REFLECTIVE GLASS FINISH  
FRAME COLOUR - TO MATCH 'SPACE SILVER'  
MULLION COLOUR - TO MATCH 'SPACE SILVER'
- 5A1** **EXTERIOR INSULATION AND FINISH SYSTEM 1**  
COLOUR: BM1481
- 5A2** **EXTERIOR INSULATION AND FINISH SYSTEM 2**  
COLOUR: BM1506
- R1** **BALCONY PICKET RAILING**  
METAL: ALUMINUM  
COLOUR: CASHMERE PEARL DARK
- R2** **BALCONY PICKET RAILING WITH SLAB EDGE COVER**  
METAL: ALUMINUM  
COLOUR: CASHMERE PEARL DARK  
SLAB COVER: 3C3
- D1** **GLASS BALCONY DIVIDER RAILING**  
METAL: ALUMINUM  
COLOUR: CASHMERE PEARL DARK

**3 Exterior Finish Legend**

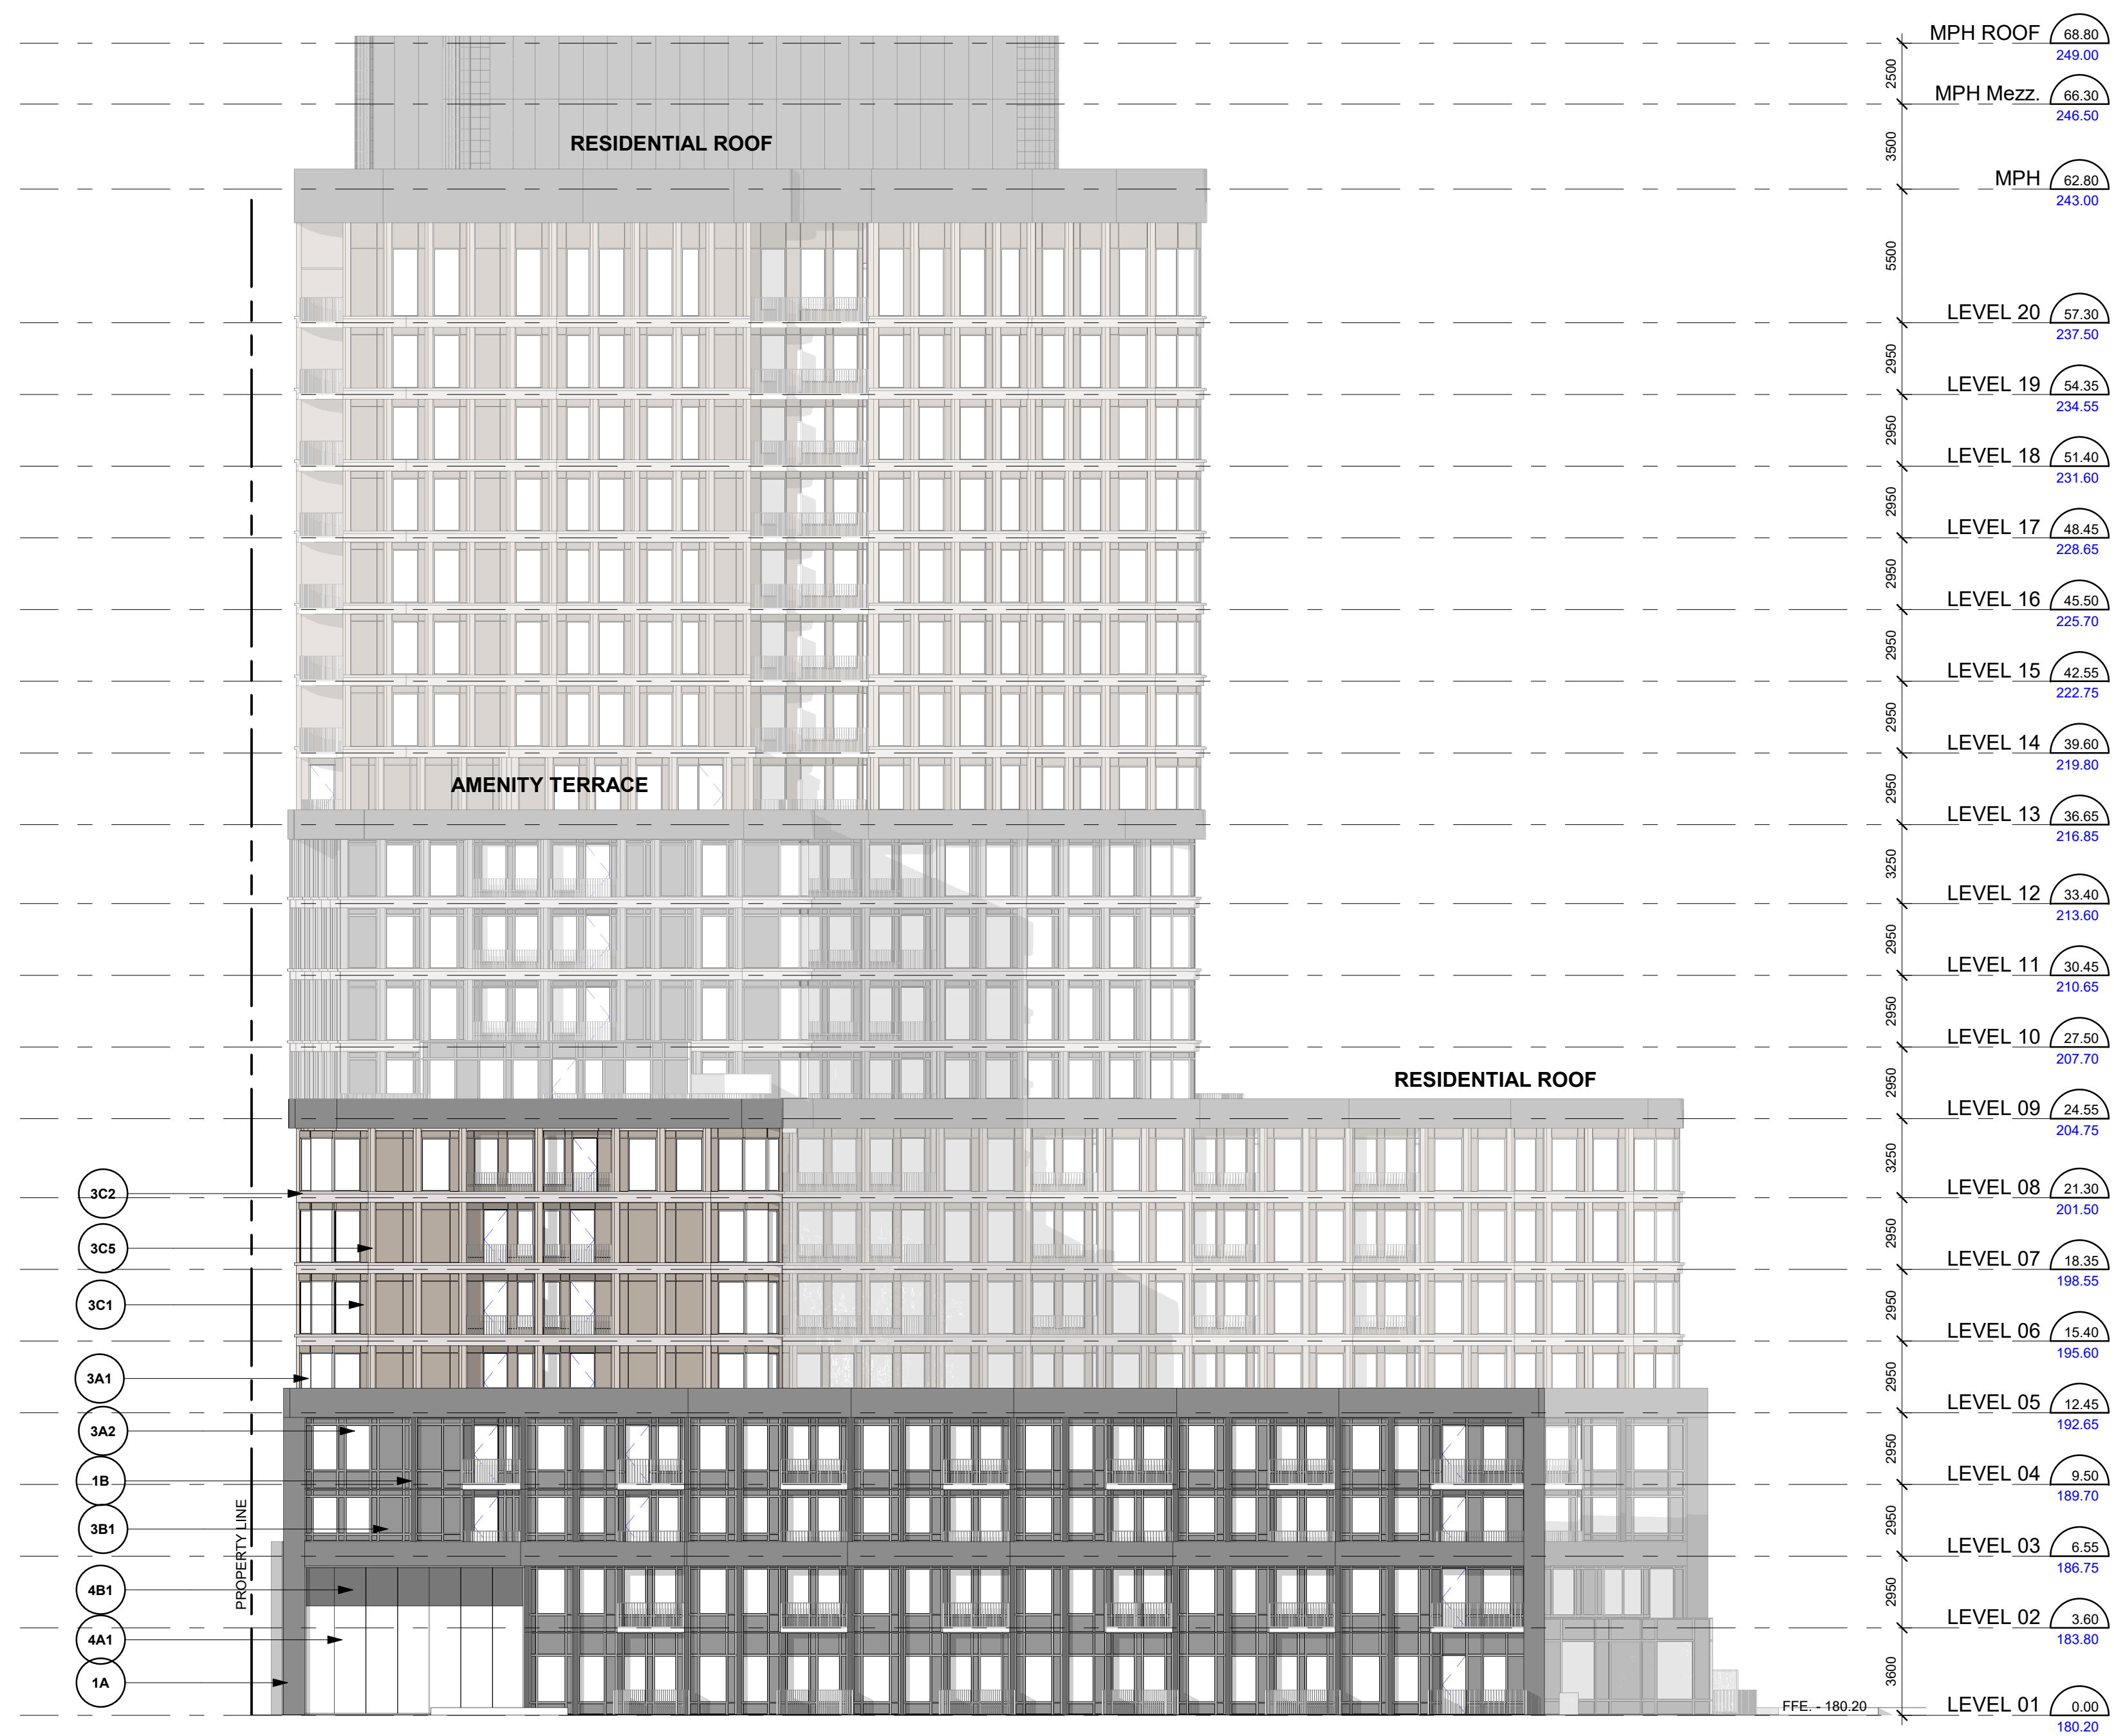

**1 South Elevation**  
1 : 200

All Drawings, Specifications, and Related Documents are the Copyright of the Architect. The Architect retains all rights to control all uses of these documents for the intended issuance/use as identified below. Reproduction of these Documents, without permission from the Architect, is strictly prohibited. The Authorities Having Jurisdiction are permitted to use, distribute, and reproduce these drawings for the intended issuance as noted and dated below, however the extended permission to the Authorities Having Jurisdiction in no way debases or limits the Copyright of the Architect, or control of use of these documents by the Architect.

Do not scale the drawings.  
This Drawing is Not To Be Used For Construction Until Signed By The Architect.

Date:



**KIRKOR**  
ARCHITECTS AND PLANNERS

20 De Boers Drive Suite 400  
Toronto, ON M3J 0H1

Revisions:		
No.:	Revision:	Date:
03.	Site Plan Approval - 3rd Submission	Nov 29 2022
02.	Site Plan Approval - 2nd Submission	June 23 2022
01.	Site Plan Approval - 1st Submission	Dec 15 2021


No.:	Issued For:	Date:
03.	Site Plan Approval - 3rd Submission	Nov 29 2022
02.	Site Plan Approval - 2nd Submission	June 23 2022
01.	Site Plan Approval - 1st Submission	Dec 15 2021

Client:  
**BRANTHAVEN**  
3240 William Colton Ave, Oakville, ON  
Proposed Residential Development

Drawing Title:  
**West Elevation**

Scale:  
**As indicated**  
Drawn by:  
**JS**  
Checked by:  
**VPS**  
Project No.:  
**21027**  
Date:  
**Nov 29, 2022**  
Drawing No.:

**dA4.4**

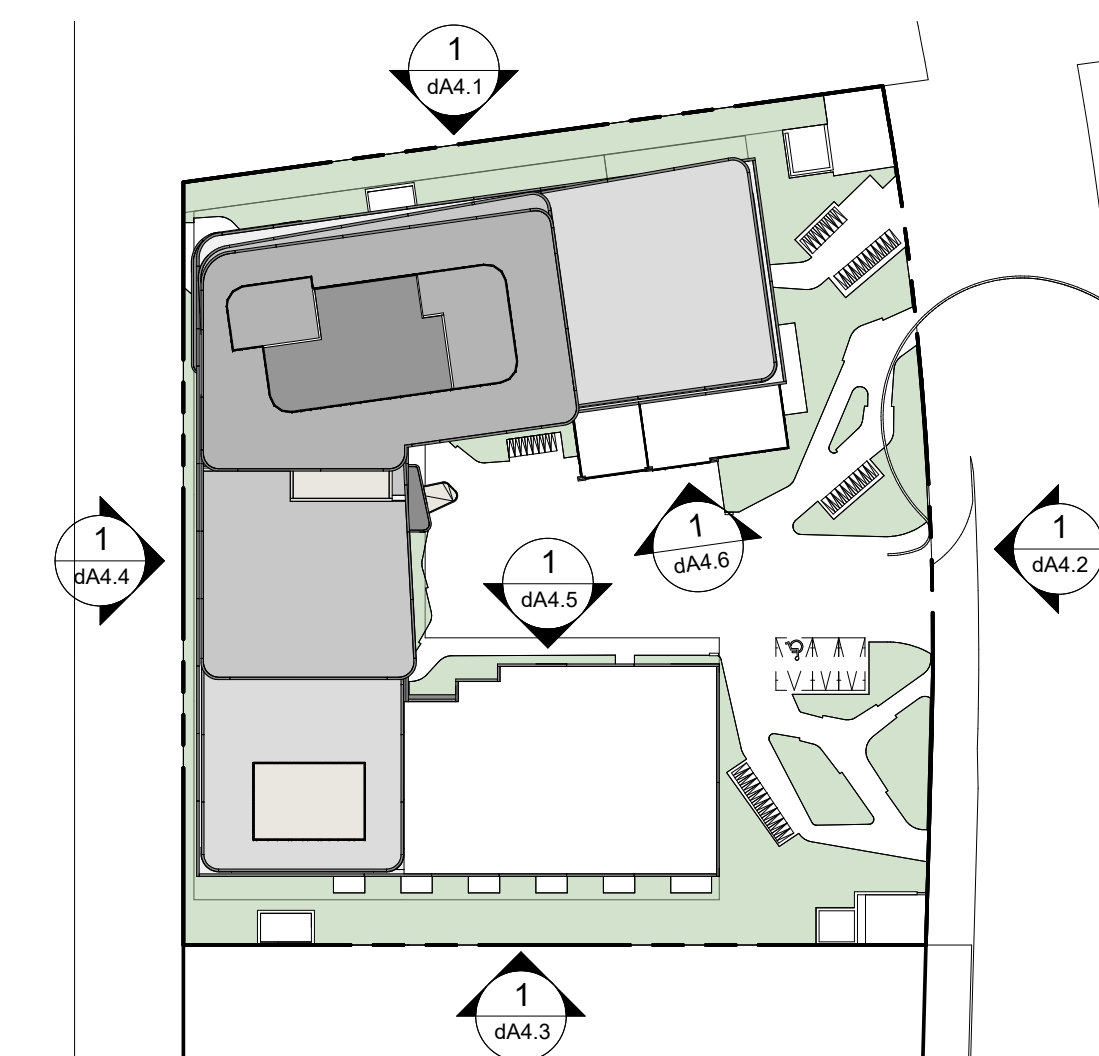


**2 Elevation Key Plan**

**EXTERIOR FINISH MATERIAL LEGEND**

- 1A** **ARCHITECTURAL PRE-CAST CONCRETE - TEXTURED**  
COLOUR: GREY PRECAST  
MANUFACTURER: GLOBAL PRECAST INC.
- 1B** **ARCHITECTURAL PRE-CAST CONCRETE**  
COLOUR: GREY PRECAST  
MANUFACTURER: GLOBAL PRECAST
- 2A1** **WOOD VENEER**  
COLOUR: LIGHT CHERRY  
MANUFACTURER: LUXYCLAD
- 3A1** **PRE-FINISHED WINDOW WALL - VISION PANEL 1**  
GLASS: 6mm DOUBLE GLAZING  
COLOUR: CLEAR  
FRAME COLOUR - TO MATCH 'SPACE SILVER'  
MULLION COLOUR - TO MATCH 'SPACE SILVER'
- 3A2** **PRE-FINISHED WINDOW WALL - VISION PANEL 2**  
GLASS: SUNGUARD XG-43 ON CLEAR GLASS  
COLOUR: GREY  
FRAME COLOUR - TO MATCH 'SPACE SILVER'  
MULLION COLOUR - TO MATCH 'SPACE SILVER'
- 3B1** **PRE-FINISHED WINDOW WALL - GLASS SPANDREL PANEL 1**  
GLASS: VITRO CLEAR (6mm)  
COLOUR: GRAY TINT  
FRAME COLOUR - TO MATCH 'SPACE SILVER'  
MULLION COLOUR - TO MATCH 'SPACE SILVER'
- 3C1** **PRE-FINISHED WINDOW WALL - PROJECTED METAL PANEL 1**  
COLOUR: CASHMERE PEARL DARK  
FRAME COLOUR - TO MATCH 'SPACE SILVER'  
MULLION COLOUR - TO MATCH 'SPACE SILVER'
- 3C2** **METAL PANEL - HORIZONTAL METAL BAND**  
METAL: ALUMINUM  
COLOUR: SILVER STORM
- 3C3** **METAL PANEL - METAL BALCONY SLAB COVER**  
METAL: ALUMINUM  
COLOUR: SILVER STORM
- 3C4** **METAL PANEL - EXTRUDED VERTICAL MEMBER 1**  
METAL: ALUMINUM  
COLOUR: TO MATCH 'BM1481'
- 3C5** **METAL PANEL - EXTRUDED VERTICAL MEMBER 2**  
METAL: ALUMINUM  
COLOUR: TO MATCH 'BM1506'
- 3C6** **METAL PANEL - PREFINISHED MPH CLADDING SYSTEM**  
METAL: ALUMINUM  
COLOUR: TO MATCH PRECAST COLOUR
- 4A1** **PRE-FINISHED CURTAIN WALL - VISION PANEL 1**  
GLASS: 6mm DOUBLE GLAZING  
COLOUR: CLEAR  
FRAME COLOUR - TO MATCH 'SPACE SILVER'  
MULLION COLOUR - TO MATCH 'SPACE SILVER'
- 4B1** **PRE-FINISHED CURTAIN WALL - GLASS SPANDREL PANEL 1**  
COLOUR: REFLECTIVE GLASS FINISH  
FRAME COLOUR - TO MATCH 'SPACE SILVER'  
MULLION COLOUR - TO MATCH 'SPACE SILVER'
- 5A1** **EXTERIOR INSULATION AND FINISH SYSTEM 1**  
COLOUR: BM1481
- 5A2** **EXTERIOR INSULATION AND FINISH SYSTEM 2**  
COLOUR: BM1506
- R1** **BALCONY PICKET RAILING**  
METAL: ALUMINUM  
COLOUR: CASHMERE PEARL DARK
- R2** **BALCONY PICKET RAILING WITH SLAB EDGE COVER**  
METAL: ALUMINUM  
COLOUR: CASHMERE PEARL DARK  
SLAB COVER: 3C3
- D1** **GLASS BALCONY DIVIDER RAILING**  
METAL: ALUMINUM  
COLOUR: CASHMERE PEARL DARK

**3 Exterior Finish Legend**

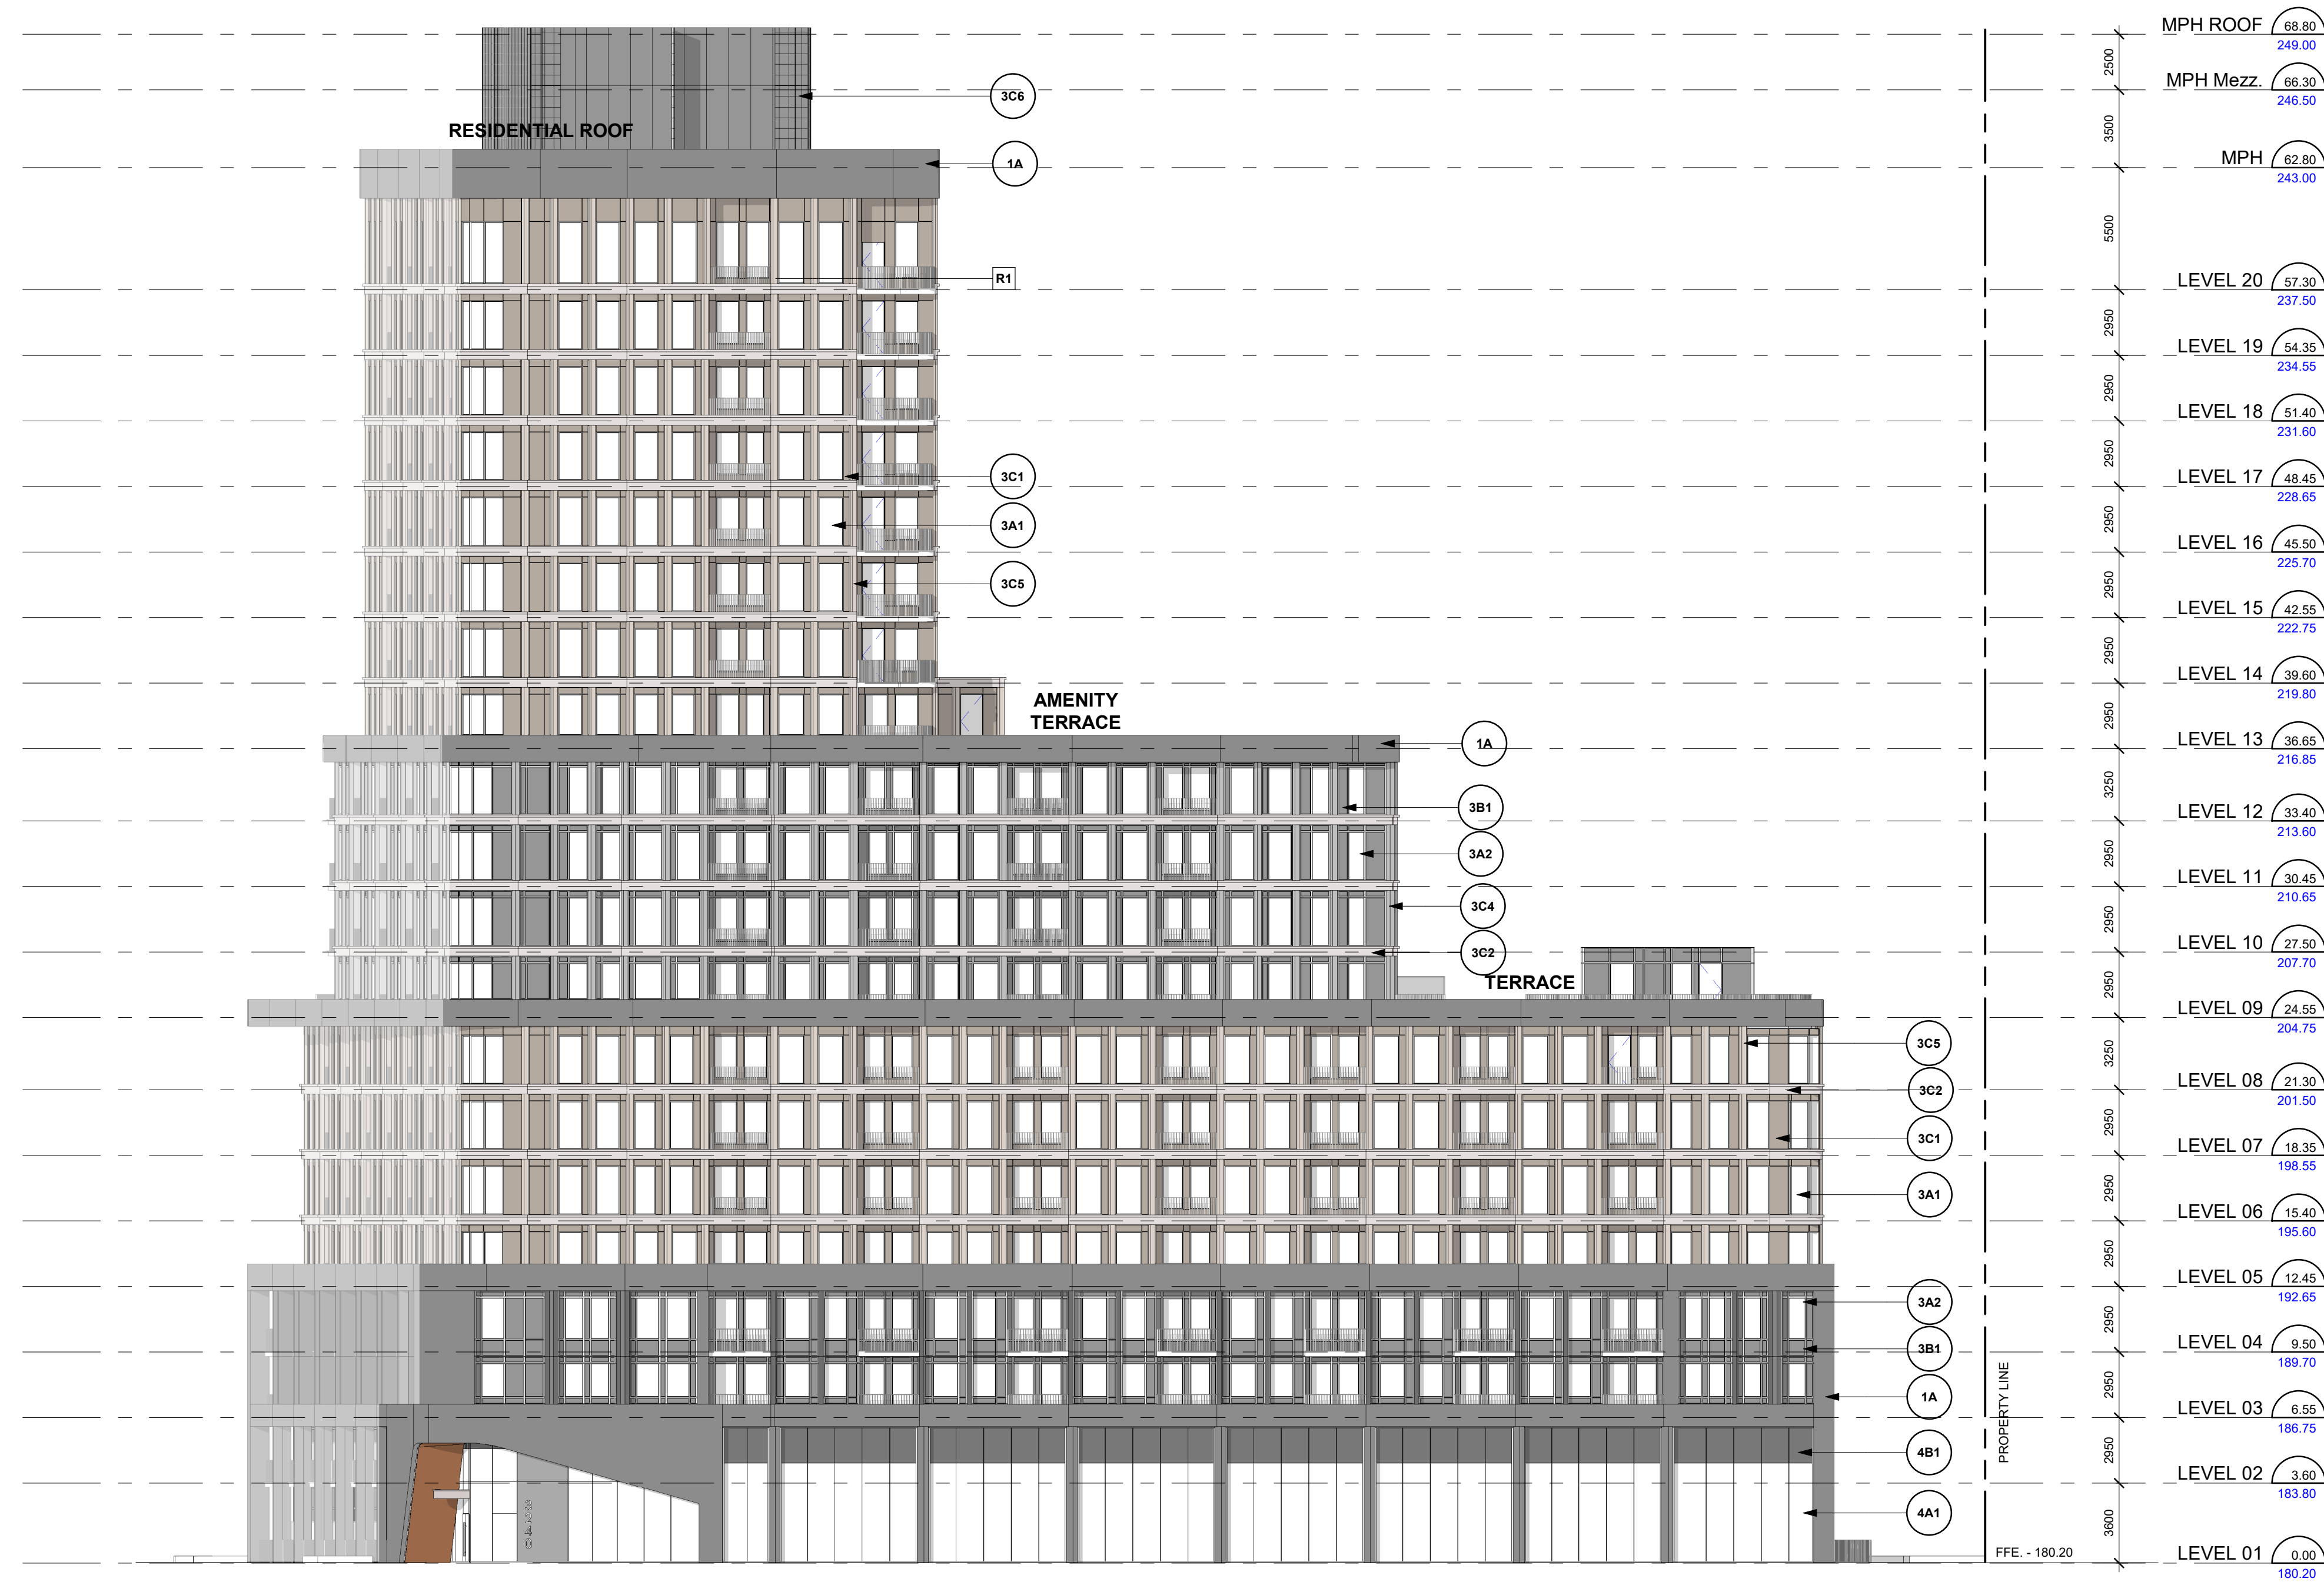

**1 West Elevation**  
1 : 200

Plot Date: 2022-11-29 12:45:00 PM File Path: C:\Users\js201\31027\21027.dwg 14 Date: 11/29/2022 12:45:00 PM Plot Date: 2022-11-29 12:45:00 PM