

All Drawings, Specifications, and Related Documents are the Copyright of the Architect. The Architect retains all rights to control all uses of these documents for the intended issuance/use as identified below. Reproduction of these Documents, without permission from the Architect, is strictly prohibited. The Authorities Having Jurisdiction are permitted to use, distribute, and reproduce these drawings for the intended issuance as noted and dated below, however the extended permission to the Authorities Having Jurisdiction in no way debases or limits the Copyright of the Architect, or control of use of these documents by the Architect.

Do not scale the drawings.
This Drawing is Not To Be Used For Construction Until Signed By The Architect.
Date:



KIRKOR
ARCHITECTS AND PLANNERS

20 De Boers Drive Suite 400
Toronto ON M3J 0H1

Revisions:		
No.:	Revision:	Date:



1 East Elevation
1 : 200



2 West Elevation
1 : 200

EXTERIOR FINISH LEGEND

24085 - 152 Wilson Street, Oakville, ON

- 1 WINDOW WALL GLASS
- 2 WINDOW WALL SPANDREL
- 3 CURTAIN WALL GLASS
- 4 CURTAIN WALL SPANDREL
- 5 PORCELAIN PANEL - LIGHT COLOUR
- 6 BRICK DARK COLOUR
- 7 STONE LIGHT COLOUR
- 8 STONE DARK COLOUR
- 9 METAL PANEL
- 10 JULIET BALCONY
- 11 GLASS RAILING
- 12 3M SCREEN
- 13 LOUVER
- 14 CANOPY - METAL

3 Exterior Material Legend
NTS

No. 1	Issued for : SPA	September 12, 2025
No.:	Issued For:	Date:

AMICA
SENIOR LIFESTYLES

Client:
Amica & Amico

152 Wilson Street Oakville, ON
Proposed Residential Development

Drawing Title:
Elevations

Scale:
1 : 200
Drawn by:
M.A. J.V. R.P
Checked by:
R.P
Project No.:
24085
Date:
2025-09-12
Drawing No.:

dA3.01

All Drawings, Specifications, and Related Documents are the Copyright of the Architect. The Architect retains all rights to control all uses of these documents for the intended issuance/use as identified below. Reproduction of these Documents, without permission from the Architect, is strictly prohibited. The Authorities Having Jurisdiction are permitted to use, distribute, and reproduce these drawings for the intended issuance as noted and dated below, however the extended permission to the Authorities Having Jurisdiction in no way debases or limits the Copyright of the Architect, or control of use of these documents by the Architect.

Do not scale the drawings.
This Drawing is Not To Be Used For Construction Until Signed By The Architect.
Date:



KIRKOR
ARCHITECTS AND PLANNERS

20 De Boers Drive Suite 400
Toronto ON M3J 0H1

Revisions:	
No.:	Date:



1 North Elevation
1 : 200



2 South Elevation
1 : 200

EXTERIOR FINISH LEGEND

24085 - 152 Wilson Street, Oakville, ON

- 1 WINDOW WALL GLASS
- 2 WINDOW WALL SPANDREL
- 3 CURTAIN WALL GLASS
- 4 CURTAIN WALL SPANDREL
- 5 PORCELAIN PANEL - LIGHT COLOUR
- 6 BRICK DARK COLOUR
- 7 STONE LIGHT COLOUR
- 8 STONE DARK COLOUR
- 9 METAL PANEL
- 10 JULIET BALCONY
- 11 GLASS RAILING
- 12 3M SCREEN
- 13 LOUVER
- 14 CANOPY - METAL

3 Exterior Material Legend
NTS

No. 1	Issued for : SPA	September 12, 2025
No.:	Issued For:	Date:

AMICA
SENIOR LIFESTYLES

Client:
Amica & Amico

152 Wilson Street Oakville , ON
Proposed Residential Development


Drawing Title:
Elevations

Scale:
1 : 200
Drawn by:
M.A, J.V, R.P
Checked by:
R.P
Project No.:
24085
Date:
2025-09-12
Drawing No.:


dA3.02



2 Elevation 1 - Park / East
1 : 200

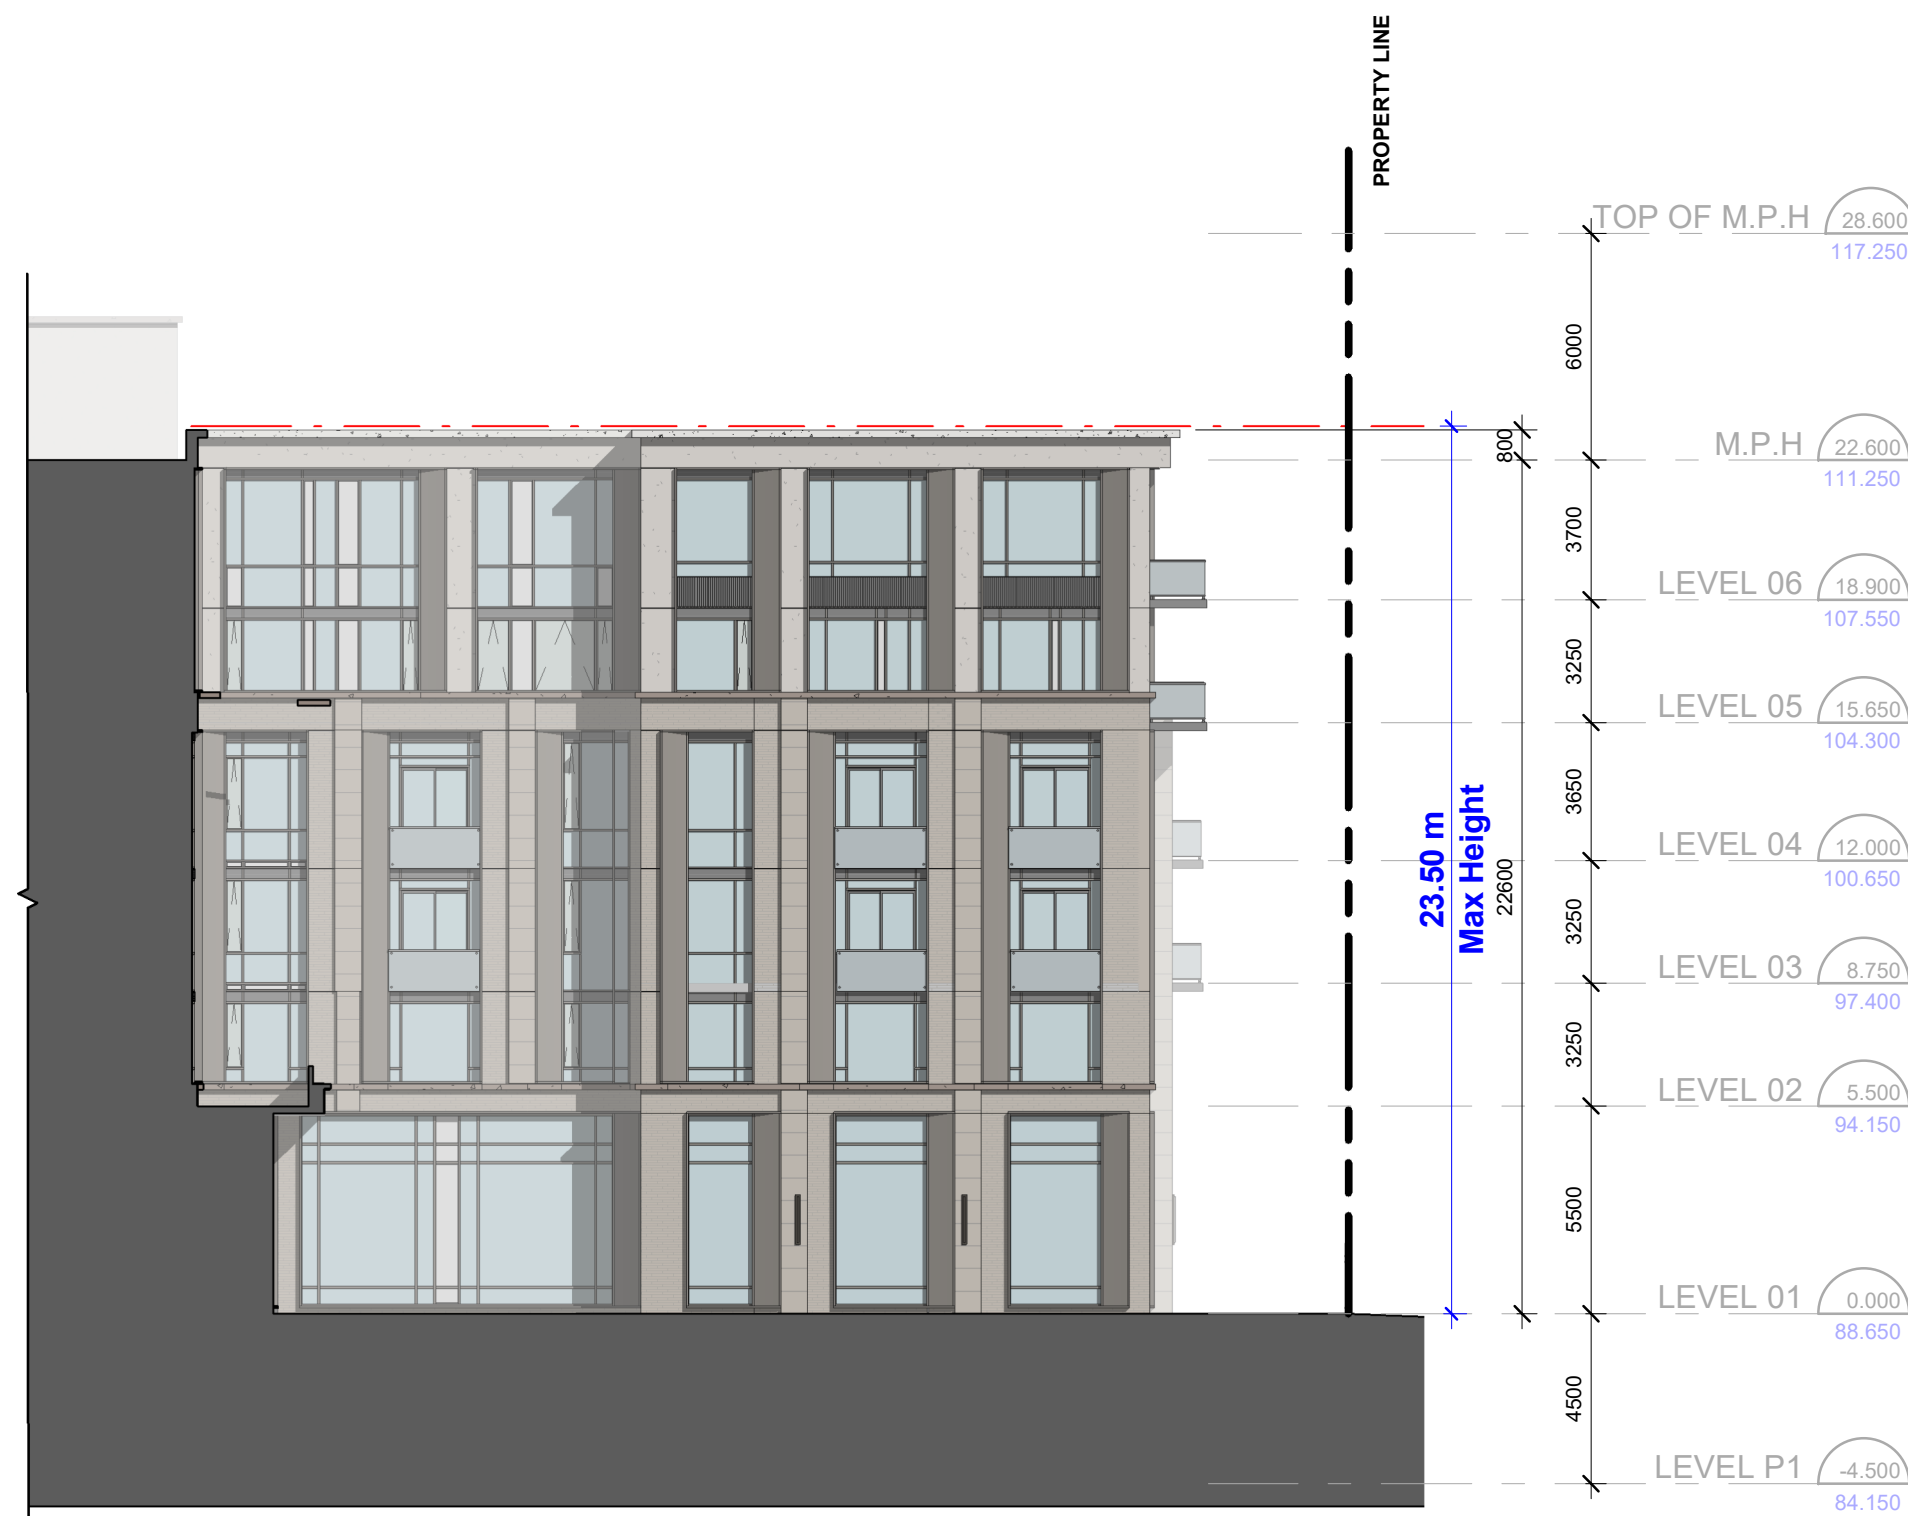

3 Elevation 1 - Park / west
1 : 200

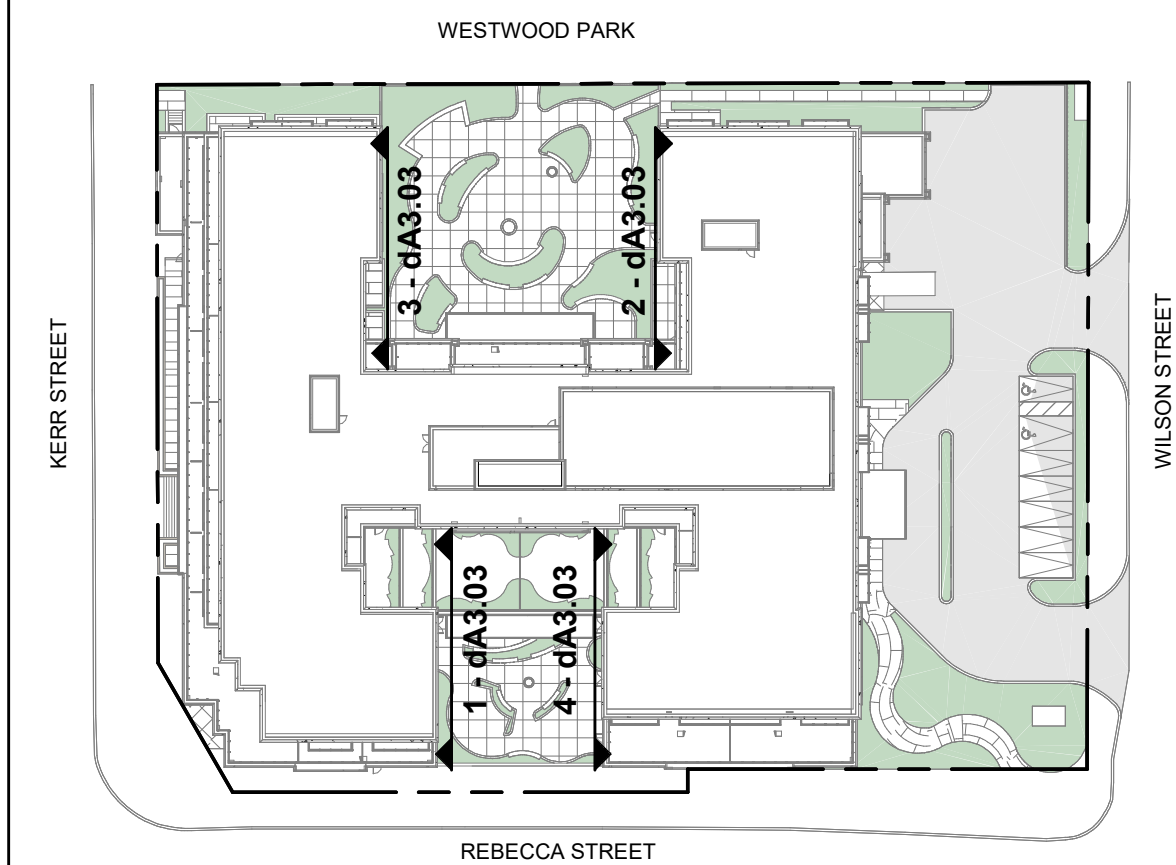

5 Key Plan
1 : 800

All Drawings, Specifications, and Related Documents are the Copyright of the Architect. The Architect retains all rights to control all uses of these documents for the intended issuance/use as identified below. Reproduction of these Documents, without permission from the Architect, is strictly prohibited. The Authorities Having Jurisdiction are permitted to use, distribute, and reproduce these drawings for the intended issuance as noted and dated below, however the extended permission to the Authorities Having Jurisdiction in no way debases or limits the Copyright of the Architect, or control of use of these documents by the Architect.

Do not scale the drawings.
This Drawing is Not To Be Used For Construction Until Signed By The Architect.

Date:




KIRKOR
ARCHITECTS AND PLANNERS

20 De Boers Drive Suite 400
Toronto ON M3J 0H1

Revisions:		
No.:	Revision:	Date:



1 Elevation 1 - Rebecca / west
1 : 200

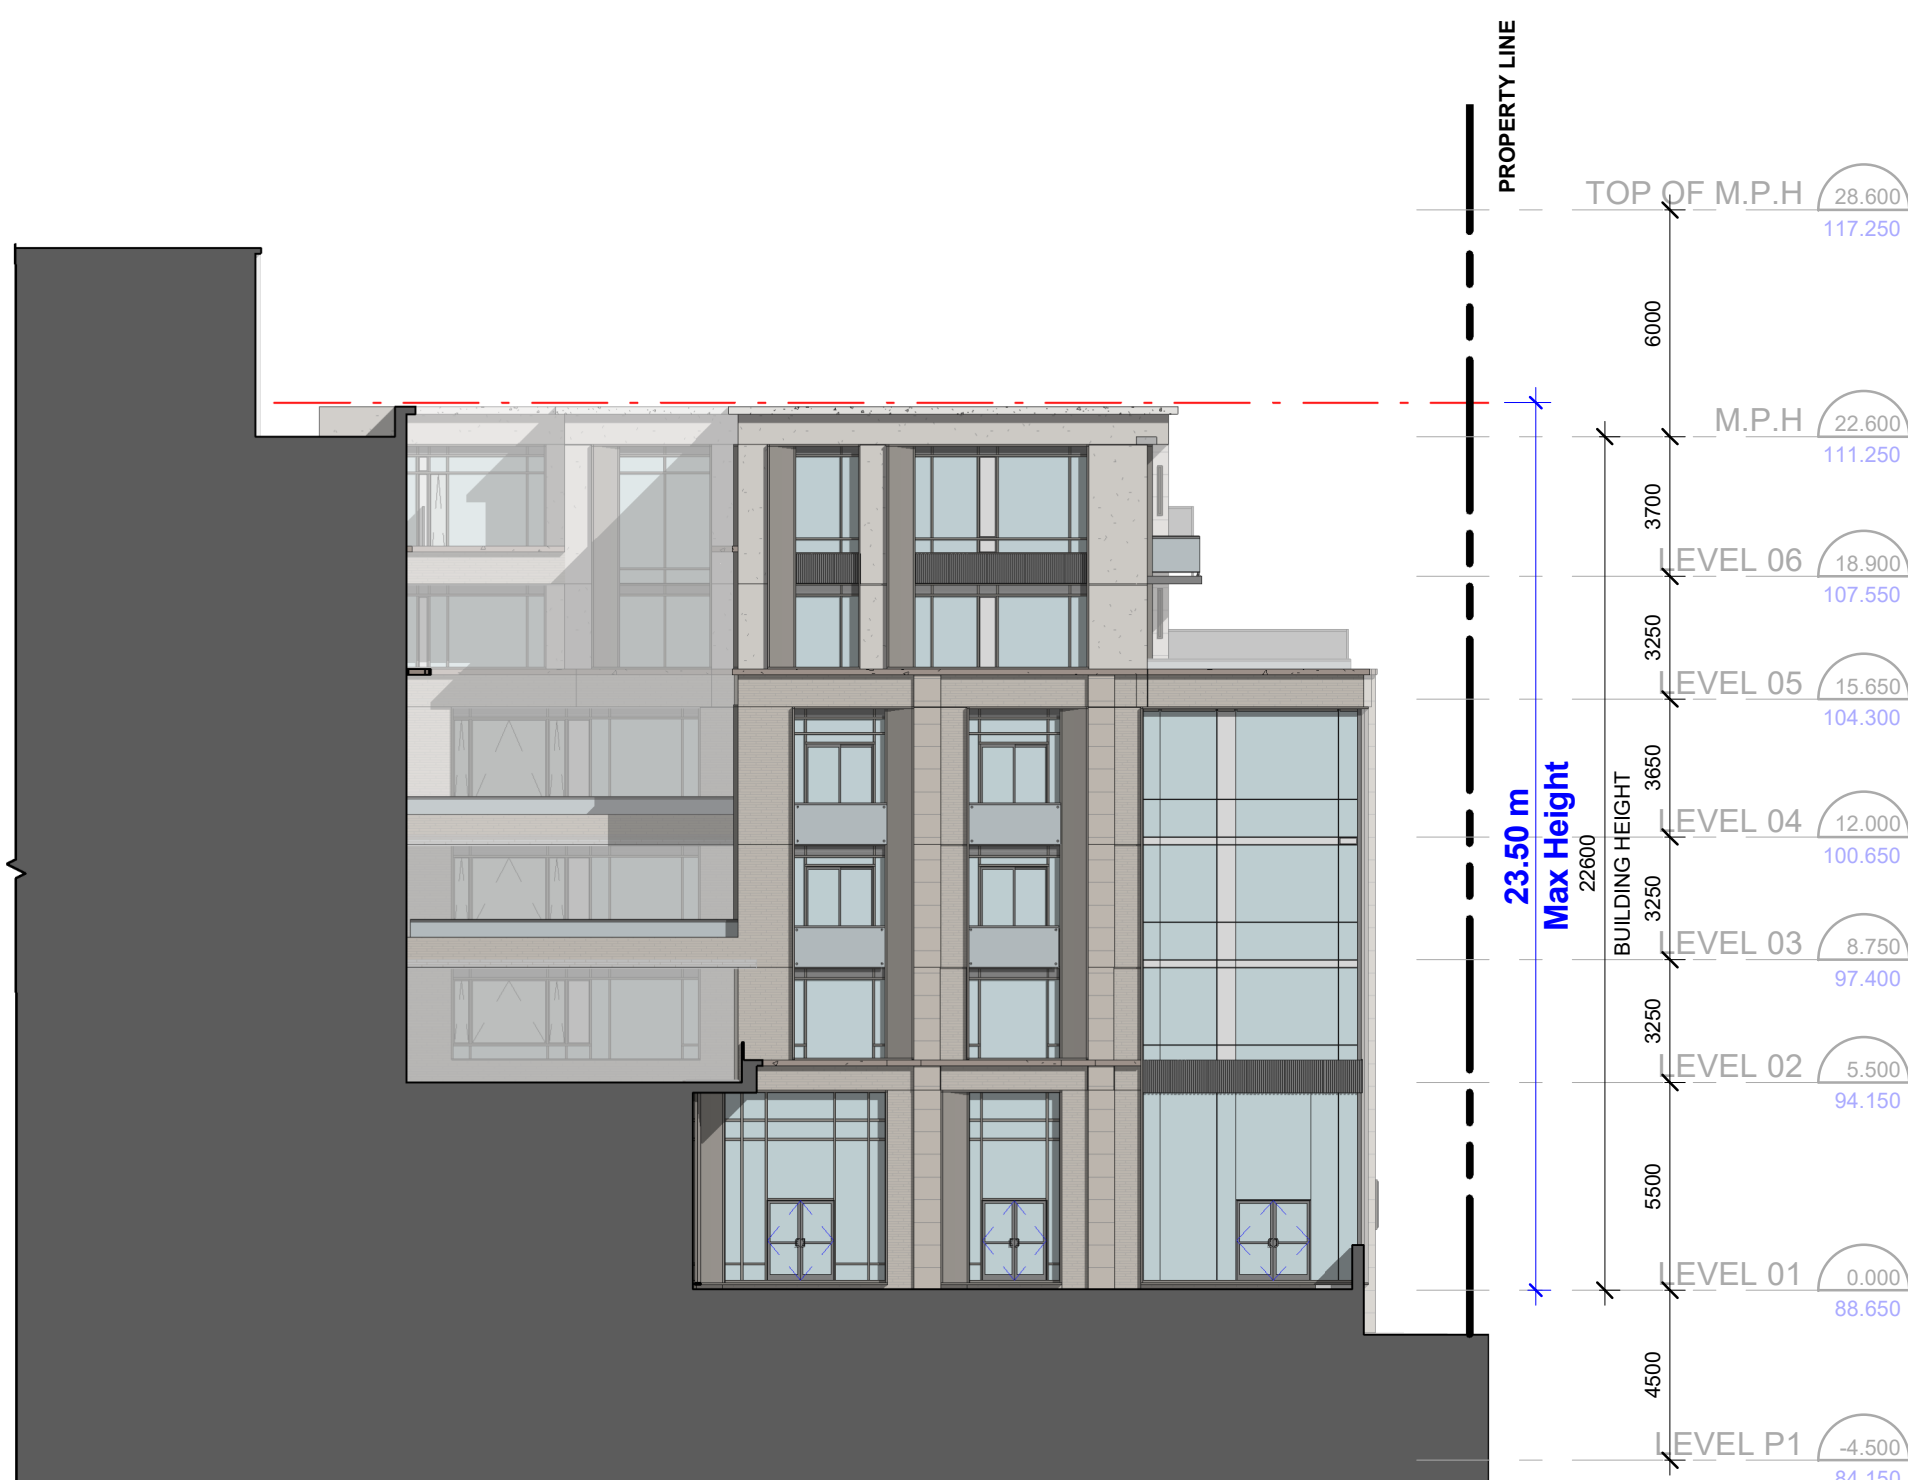

4 Elevation 1 - Rebecca / East
1 : 200

EXTERIOR FINISH LEGEND

24085 - 152 Wilson Street, Oakville, ON

- 1 WINDOW WALL GLASS
- 2 WINDOW WALL SPANDREL
- 3 CURTAIN WALL GLASS
- 4 CURTAIN WALL SPANDREL
- 5 PORCELAIN PANEL - LIGHT COLOUR
- 6 BRICK DARK COLOUR
- 7 STONE LIGHT COLOUR
- 8 STONE DARK COLOUR
- 9 METAL PANEL
- 10 JULIET BALCONY
- 11 GLASS RAILING
- 12 3M SCREEN
- 13 LOUVER
- 14 CANOPY - METAL

6 Exterior Material Legend
NTS

No. 1	Issued for : SPA	September 12, 2025
No.:	Issued For:	Date:

AMICA
SENIOR LIFESTYLES

Client:
Amica & Amico

152 Wilson Street Oakville , ON
Proposed Residential Development

Drawing Title:
Elevations

Scale:
As indicated
Drawn by:
M.A
Checked by:
R.P
Project No.:
24085
Date:
2025-09-12
Drawing No.:

dA3.03