


Contractor shall check all dimensions on the work and report any discrepancy to the Landscape Architect before proceeding. All drawings and specifications are the property of the Landscape Architect and must be retained at the completion of the work. This drawing is not to be used for construction until signed by the Landscape Architect.

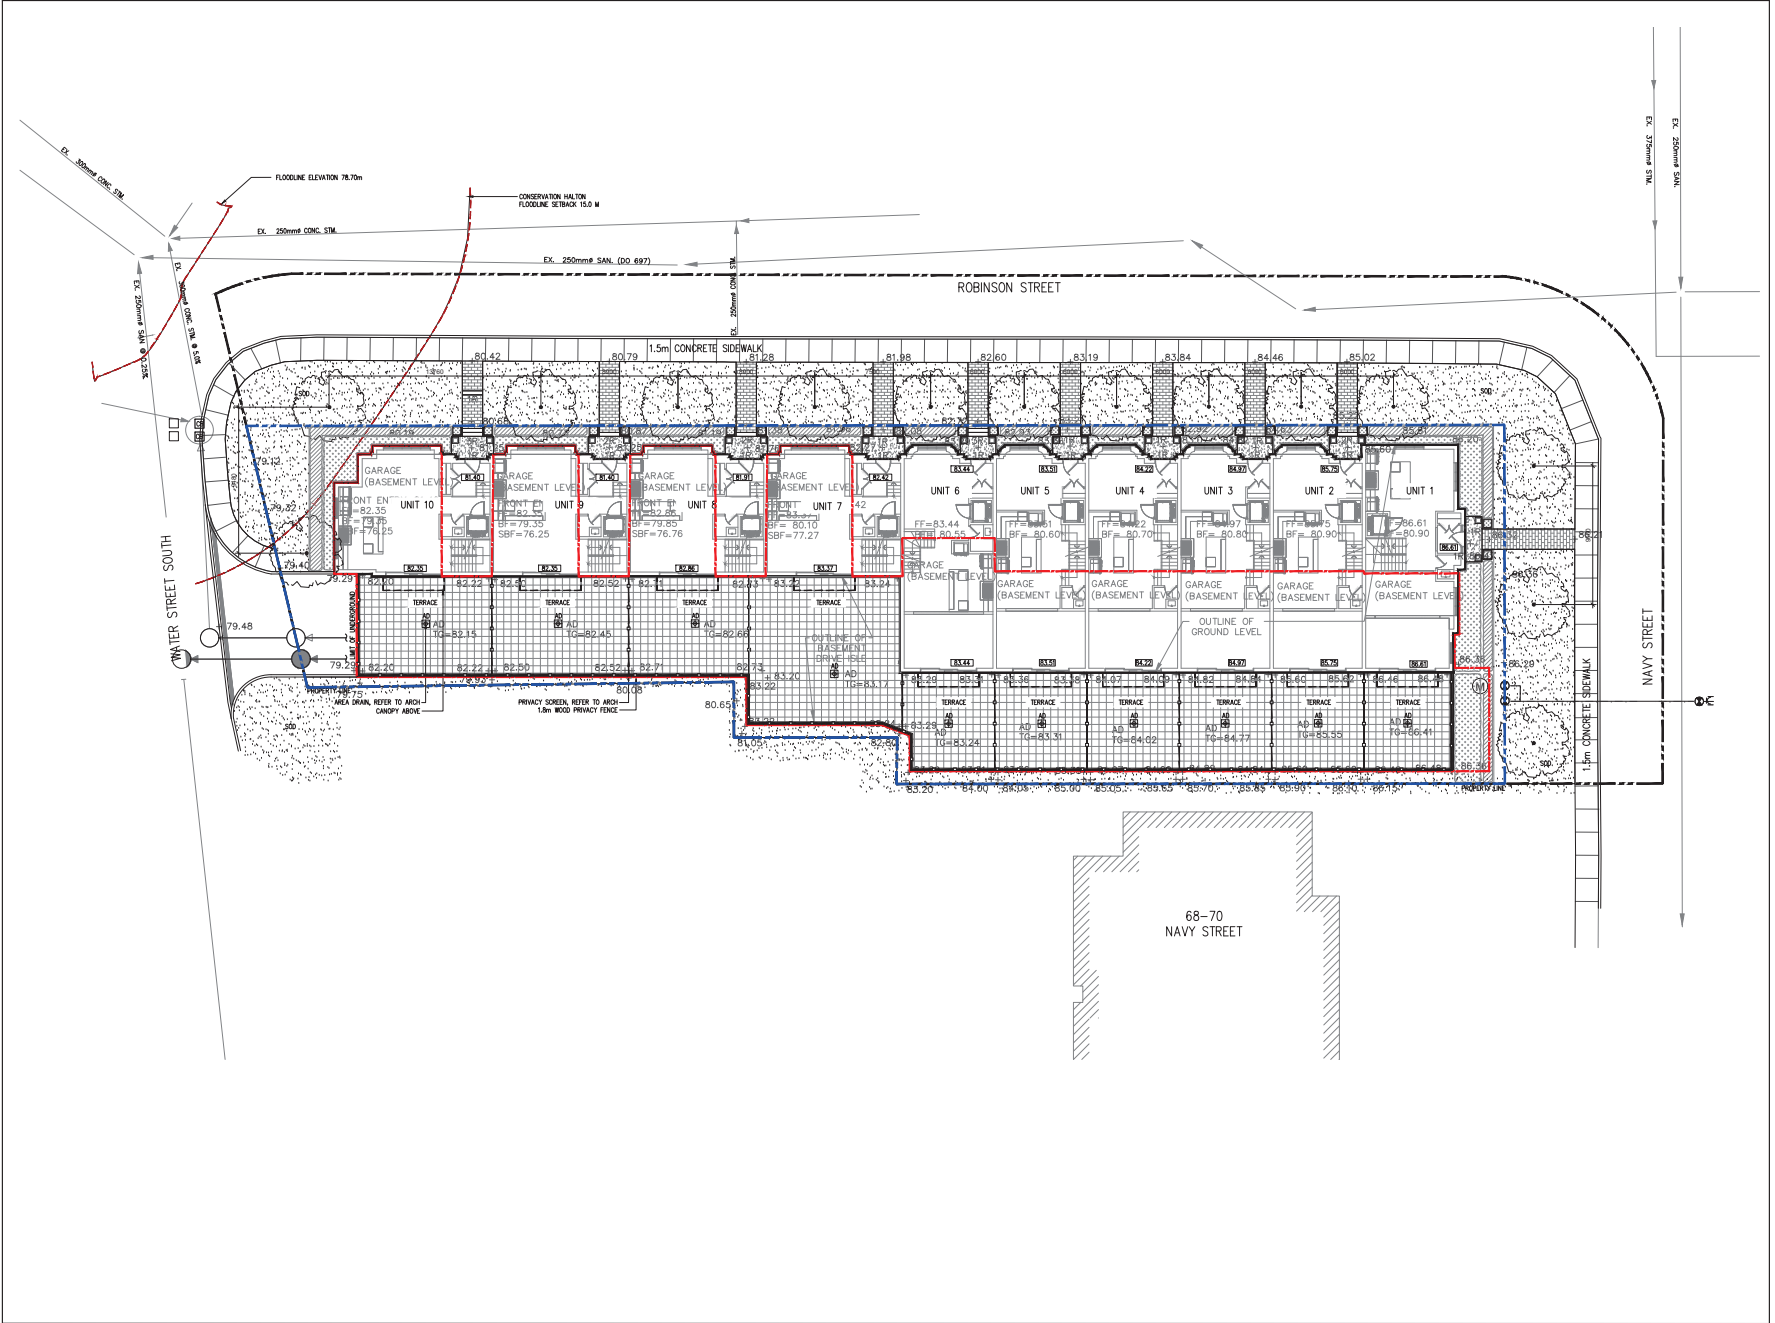

No.	Description	Date
1	Issued for SPA 1	Nov. 16/23
Revision		
City Approval Stamp		



**NAK**  
 LANDSCAPE ARCHITECTS


421 BONCESVALLES AVENUE, TORONTO, ON M6B 2N1 CANADA  
 T 416.340.8700 F 416.340.7100 [NAKDESIGNSTRATEGIES.COM](http://NAKDESIGNSTRATEGIES.COM)  
 Project

Roseville Properties Inc.  
 106-114 Robinson St. & 71 Water St., Oakville, Ontario

Z-1714.28  
 Title

Composite Utility Plan

Date: 06/13/22	Sheet
Scale: 1:50	
Drawn: an	
Checked in:	
JOB No.: 22-001	<b>L0</b>

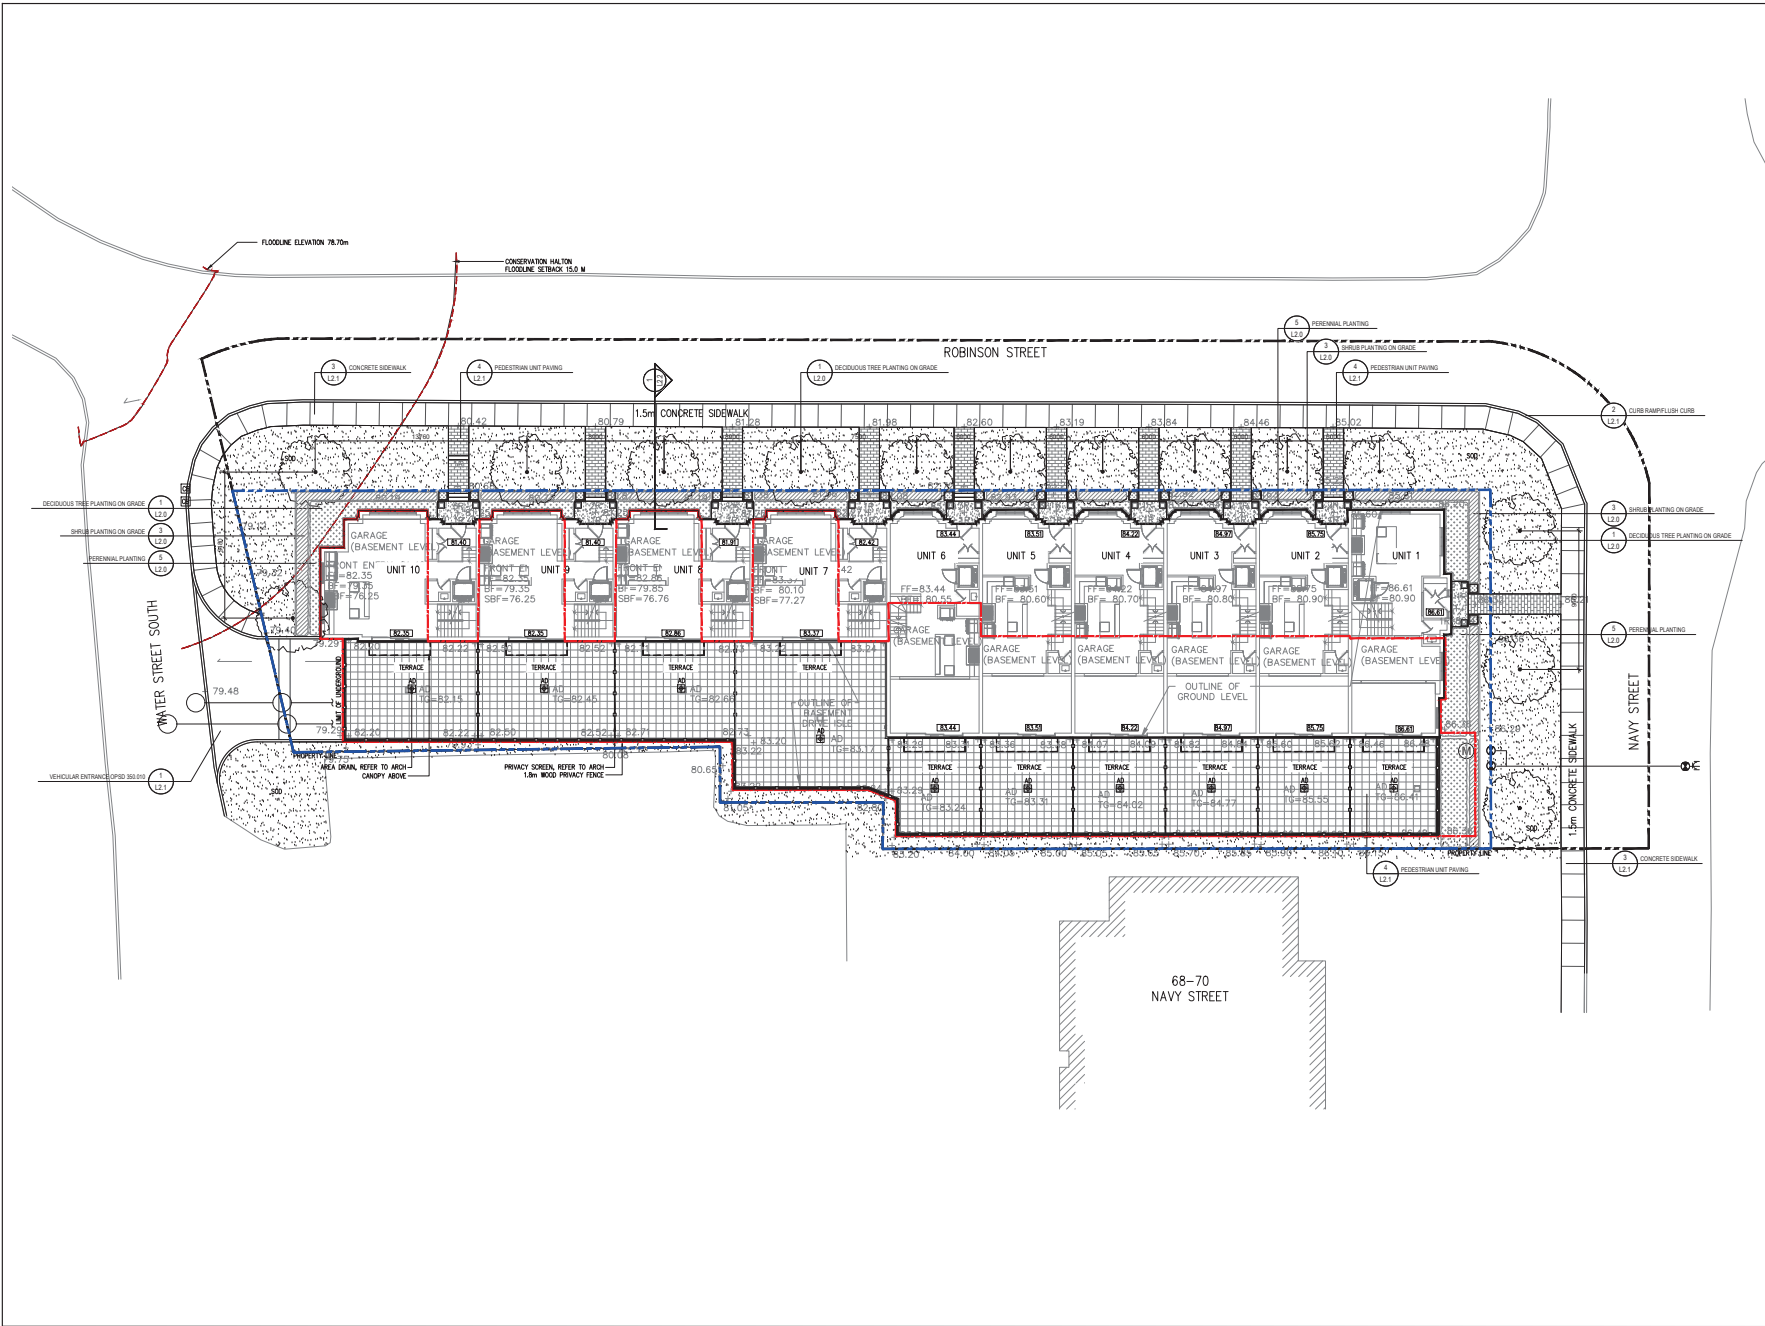

Contractor shall check all dimensions on the work and report any discrepancies to the Landscape Architect before proceeding. All drawings and specifications are the property of the Landscape Architect and must be retained at the completion of the work. This drawing is not to be used for construction until signed by the Landscape Architect.

- LEGEND**
- PROPERTY LINE
  - LINE OF BUILDING ABOVE
  - LINE OF UNDERGROUND PARKING
  - 1.8m WOOD PRIVACY FENCE (DETAIL UNDER DESIGN REVIEW)
- LANDSCAPE**
- DECIDUOUS TREE
  - CONIFEROUS SHRUB
  - SOD
- SURFACE TREATMENTS**
- ▨ PRECAST UNIT PAVING 1
  - ▨ PRECAST UNIT PAVING 2
  - ▨ CONCRETE SIDEWALK
  - ▨ CONCRETE PAVING
- PLANTING KEY**
- TREE SPECIES
  - SHRUB SPECIES
  - QUANTITY
  - QUANTITY
- UTILITIES**
- AREA DRAIN
  - CATCH BASIN
  - MAN HOLE
  - WATER MAIN

No.	Description	Date
1	Issued for SPA 1	Nov. 16/23
Revision		
City Approval Stamp		



431 BONDVILLE AVENUE, TORONTO, ON M4R 2M1 CANADA  
 T 416.340.8700 F 416.340.7100 HANDESIGNSTRATEGIES.COM  
 Project

Roseville Properties Inc.  
 106-114 Robinson St. & 71 Water St., Oakville, Ontario

Z.1714.28	Title
Landscape Plan	
Date: 05/13/22	Sheet
Scale: 1:150	
Drawn: an	
Checked in:	
JOB No.: 22-001	L1.0