

- All drawings are the property of the Architect and must be returned upon request.
- Contractor shall check all dimensions and report any discrepancies to the Architect before proceeding with the work.
- The contractor and/or engineer shall verify the footing elevations and soil bearing capacity prior to excavation and the commencement of work.
- DO NOT SCALE DRAWINGS

EXTERIOR MATERIALS LEGEND

◯	BRICK, SOFT SANDS	TRINITY CERAMICS
◯	BRICK, COBALT	TRINITY CERAMICS
◯	BRICK, COBALT	TRINITY CERAMICS
DEANE AVENUE ELEVATION



KERR STREET ELEVATION

Main Wall Proportions Deane Avenue

SETBACK (m)	LEVEL			
	GND	2ND	3RD	4TH
0.9	14.45%	21.42%	0.00%	0.00%
1.3	8.32%	11.02%	14.64%	11.25%
1.66	0.00%	0.00%	27.23%	37.39%
2.5	54.65%	48.61%	36.77%	36.47%
5.05	8.35%	7.01%	14.00%	9.22%
5.95	14.23%	5.54%	7.36%	5.66%
6.95	0.00%	6.40%	0.00%	0.00%

Main Wall Proportions Kerr Street

SETBACK (m)	LEVEL			
	GND	2ND	3RD	4TH
0.9	0.00%	8.89%	8.89%	8.89%
1.3	0.00%	45.21%	45.21%	45.21%
1.66	100.00%	0.00%	0.00%	0.00%
2.5	0.00%	45.90%	45.90%	45.90%

5	DEC 8, 2021	RE-ISSUED FOR SPA PER CITY COMMENTS
4	SEP 8, 2021	ISSUED FOR MINOR VARIANCE
3	JUL 14, 2021	RE-ISSUED FOR SPA PER CITY COMMENTS
2	JAN 29, 2021	RE-ISSUED FOR SPA PER CITY COMMENTS
1	SEP 02, 2020	ISSUED FOR SPA
no.	date	revision



GUTHRIE MUSCOVITCH
ARCHITECTS

Tel: (416) 252-5679 Fax: (416) 252-9637
770 Brown's Line, Toronto, Ontario M8W 3W2

owner
RISE KERR PARTNERSHIP LIMITED
RAM.DINARY@GMAIL.COM

project
224 KERR STREET
OAKVILLE, ONTARIO

drawing
BUILDING ELEVATIONS

scale 1:150
date APR 2020
drawn GS
chk'd BB


project number **19.138**

A-7


All drawings are the property of the Architect and must be returned upon request.
 Contractor shall check all dimensions and report any discrepancies to the Architect before proceeding with the work.
 The contractor and/or engineer shall verify all footing elevations and soil bearing capacity prior to excavation and the commencement of work.
DO NOT SCALE DRAWINGS

EXTERIOR MATERIALS LEGEND

- MASONRY: STONE VENEER
COLORED: "SANDSTONE"
MANUFACTURER: PERFORMART, ADAM
- MASONRY: STONE VENEER
MANUFACTURER: T.O. D. MORTAR, SCOTIA
- MASONRY: STONE VENEER
COLORED: "SANDSTONE"
MANUFACTURER: PERFORMART, ADAM
- STONE: METAL SIDING
COLOR: "SLATE"
MANUFACTURER: BELLAWA
- METAL: PANELS
COLOR: "BRASS CLEAR"
MANUFACTURER: T.O. D.
- METAL: PANELS
COLOR: "SAND BRASS"
MANUFACTURER: T.O. D.
- GLASS: ALUMINUM AND GLASS
FINISH: CLEAR
FRAME: "SILVER"
GLASS: "CLEAR"
GLASS: "CLEAR"
- GLASS: ALUMINUM AND GLASS
FINISH: CLEAR
FRAME: "SILVER"
GLASS: "CLEAR"
GLASS: "CLEAR"
- GLASS: METAL PANELS
COLOR: "SANDSTONE"
MANUFACTURER: PERFORMART, ADAM

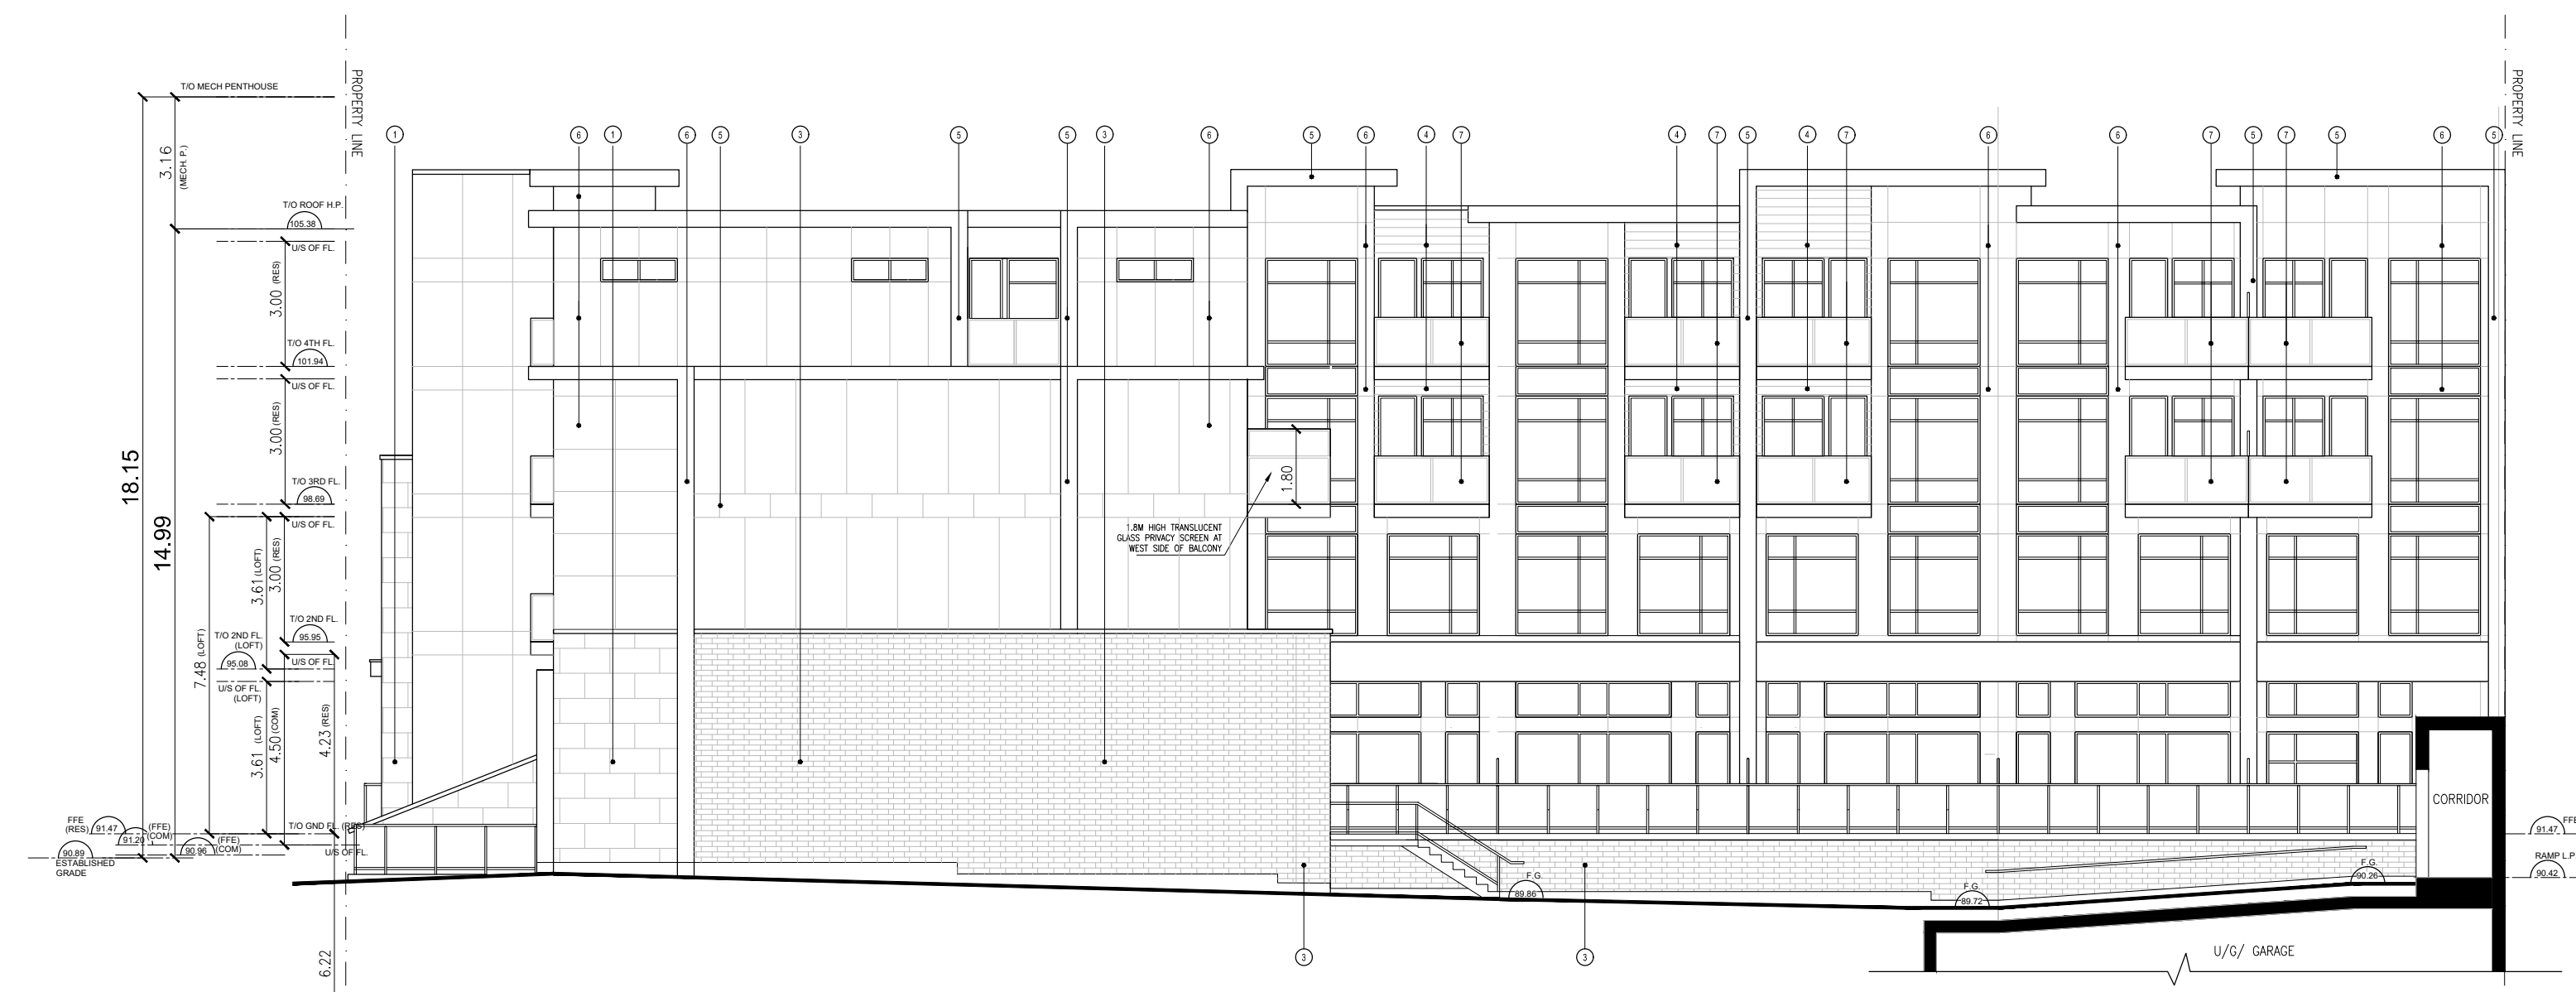

WEST ELEVATION

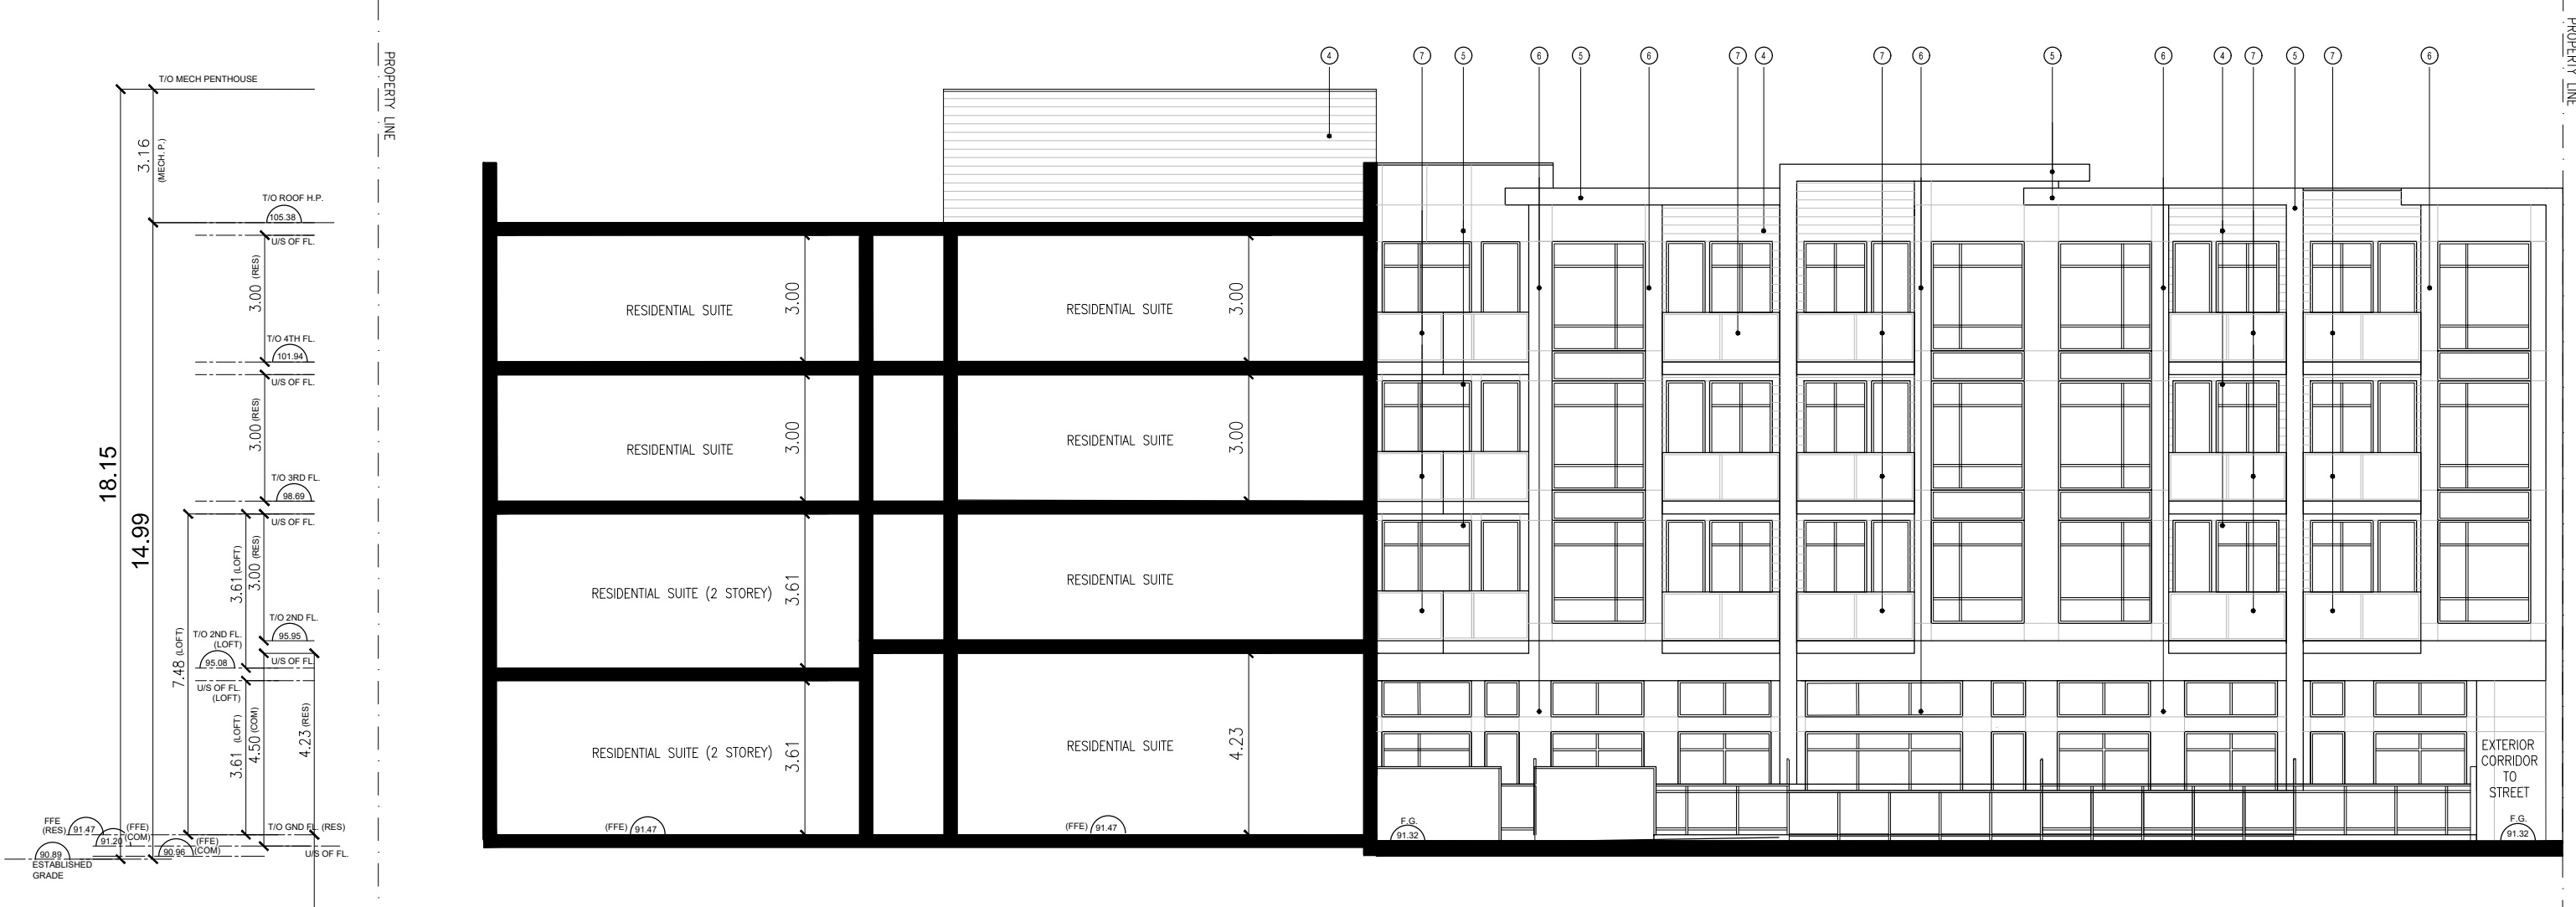

WEST COURTYARD ELEVATION



EAST COURTYARD ELEVATION

5	DEC 8, 2021	RE-ISSUED FOR SPA PER CITY COMMENTS
4	SEP 8, 2021	ISSUED FOR MINOR VARIANCE
3	JUL 14, 2021	RE-ISSUED FOR SPA PER CITY COMMENTS
2	JAN 29, 2021	RE-ISSUED FOR SPA PER CITY COMMENTS
1	SEP 02, 2020	ISSUED FOR SPA
no.	date	revision



GUTHRIE MUSCOVITCH
 ARCHITECTS
 Tel: (416) 252-5679 Fax: (416) 252-9637
 770 Brown's Line, Toronto, Ontario M8W 3W2


owner
RISE KERR PARTNERSHIP LIMITED
 RAM.DINARY@GMAIL.COM

project
224 KERR STREET
 OAKVILLE, ONTARIO


drawing
BUILDING ELEVATIONS

scale 1:150
 date APR 2020
 drawn GS
 ch'd BB
 project number **19.138**


All drawings are the property of the Architect and must be returned upon request.
 Contractor shall check all dimensions and report any discrepancies to the Architect before proceeding with the work.
 The contractor and/or engineer shall verify the footing elevations and soil bearing capacity prior to excavation and the commencement of work.
DO NOT SCALE DRAWINGS

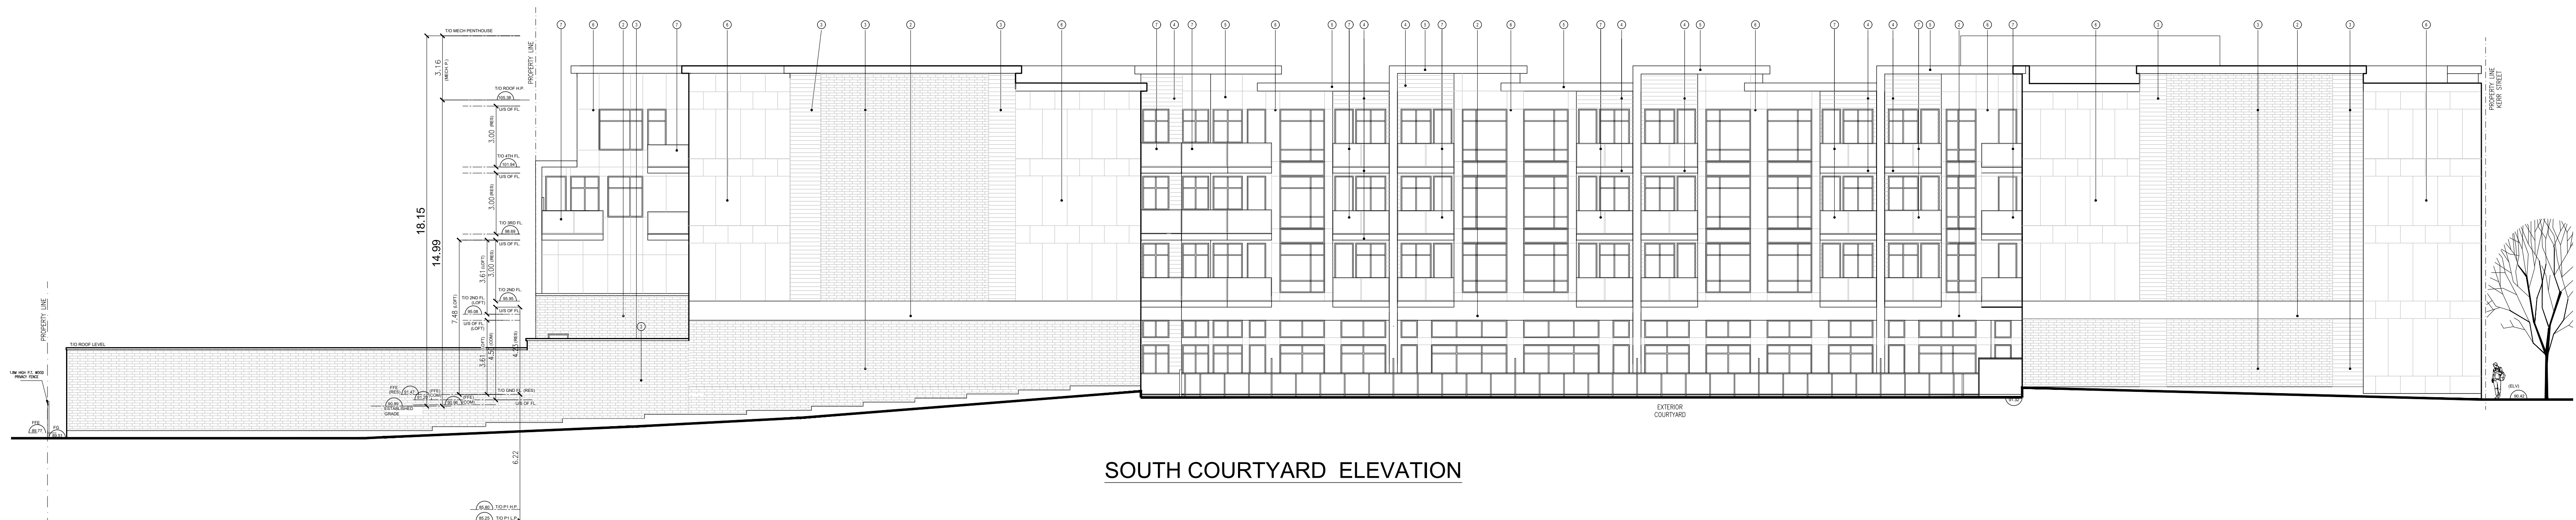


SOUTH COURTYARD ELEVATION

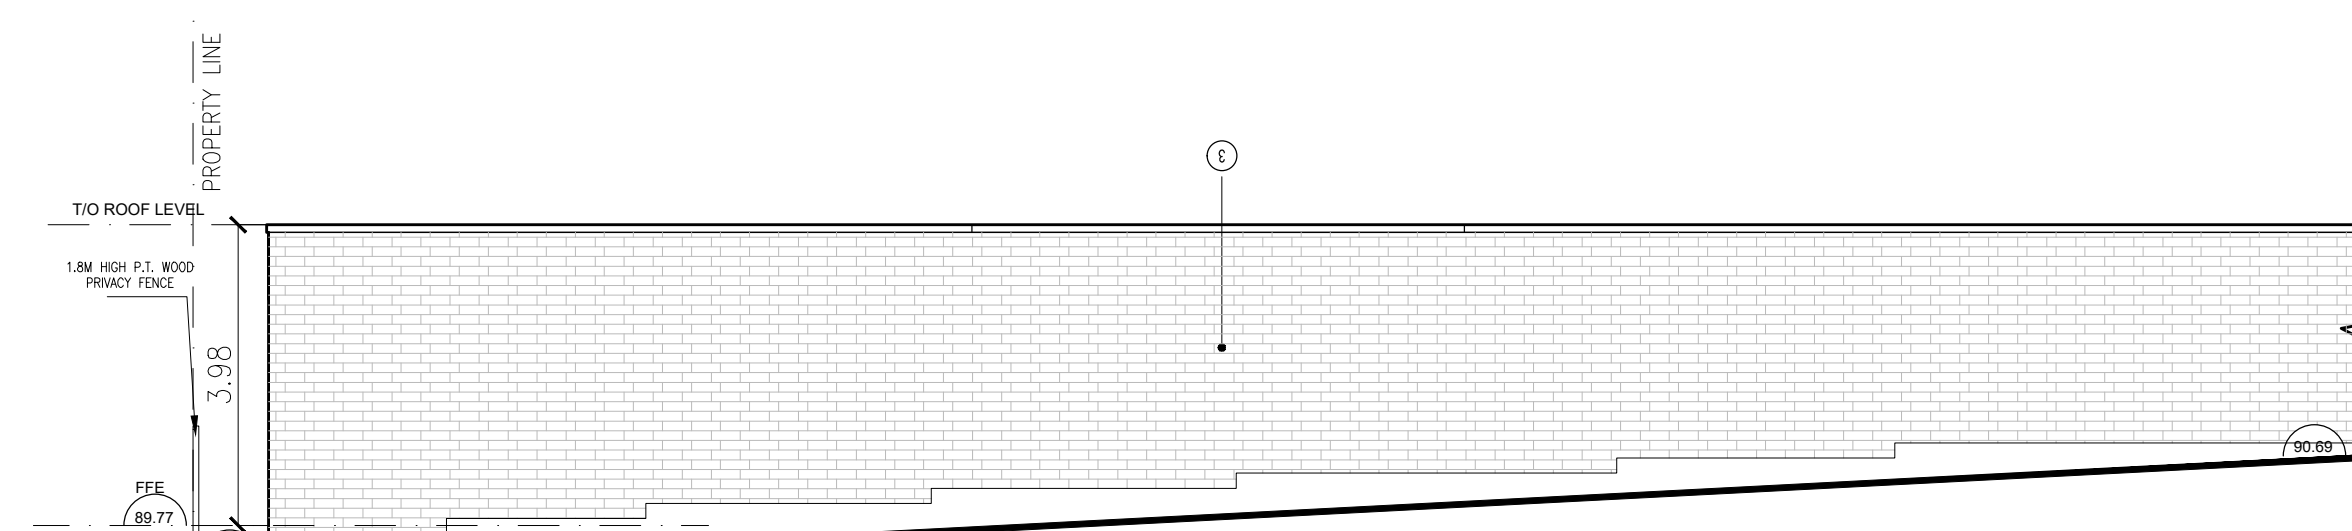


AMENITY BUILDING SOUTH ELEVATION

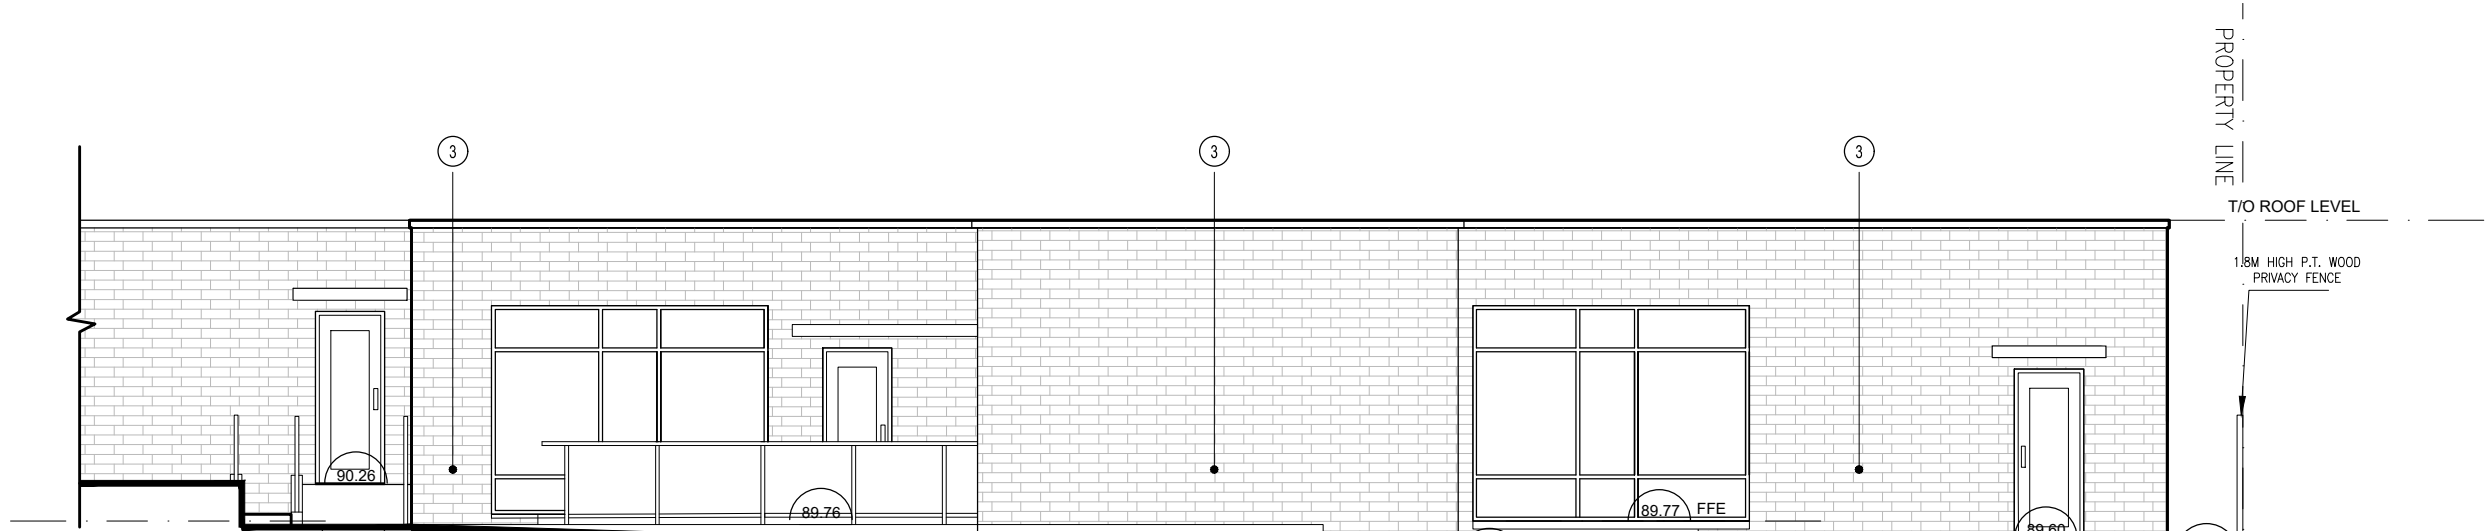

AMENITY BUILDING NORTH ELEVATION

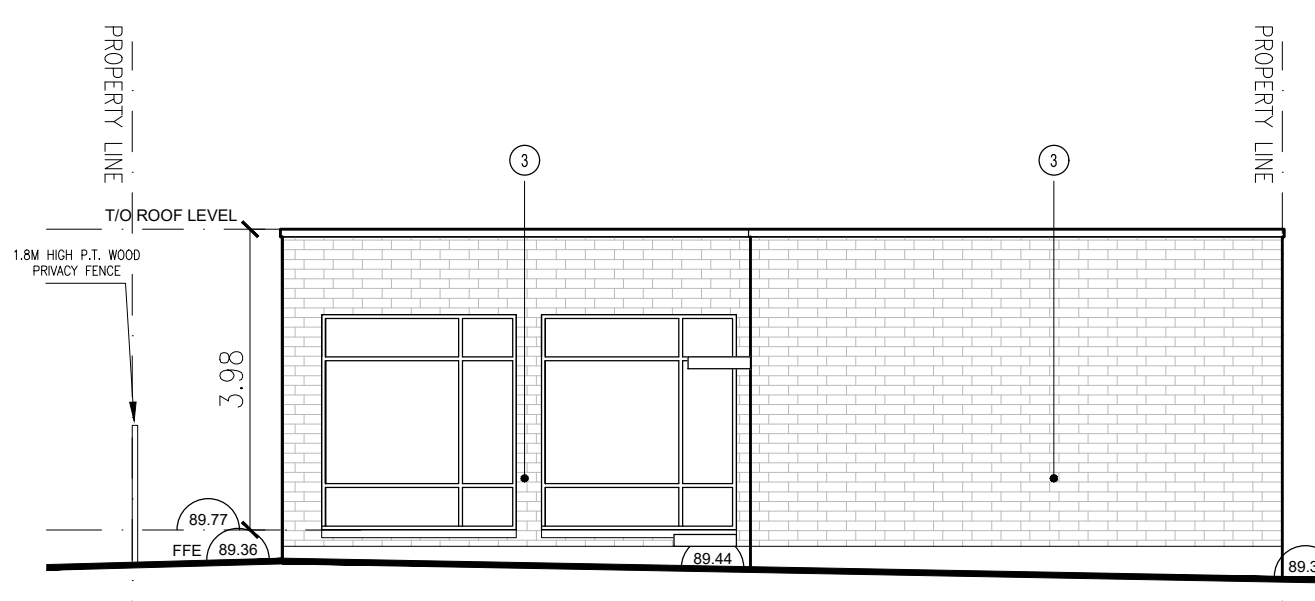

AMENITY BUILDING WEST ELEVATION

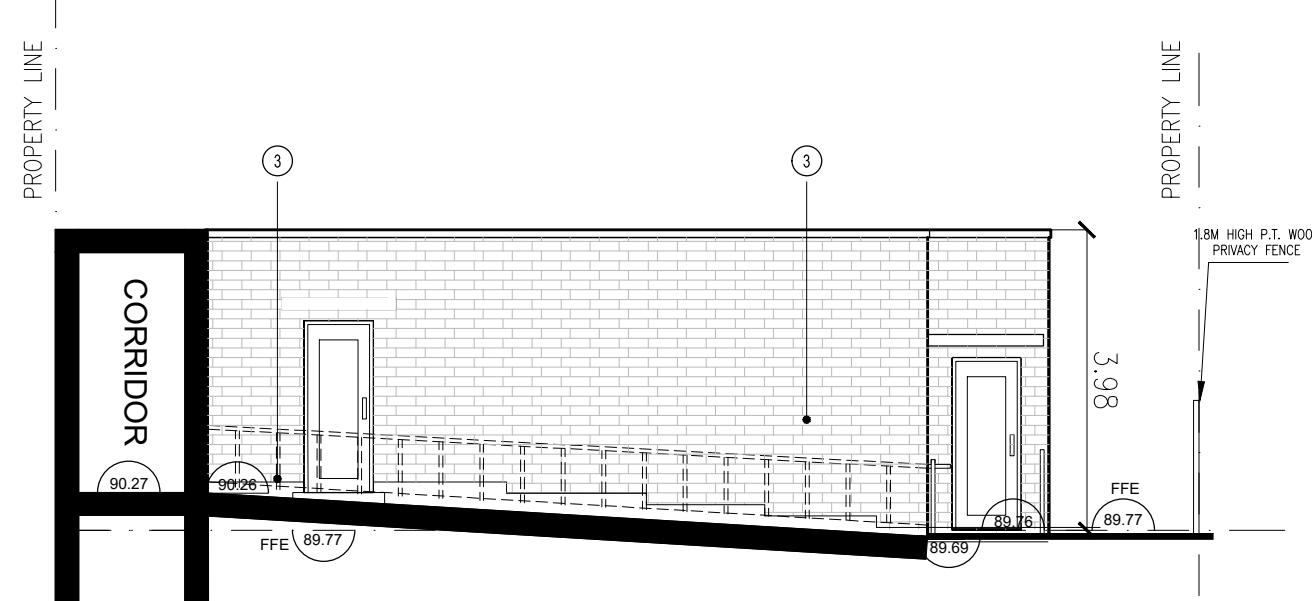

AMENITY BUILDING EAST ELEVATION

5	DEC 8, 2021	RE-ISSUED FOR SPA PER CITY COMMENTS
4	SEP 8, 2021	ISSUED FOR MINOR VARIANCE
3	JUL 14, 2021	RE-ISSUED FOR SPA PER CITY COMMENTS
2	JAN 29, 2021	RE-ISSUED FOR SPA PER CITY COMMENTS
1	SEP 02, 2020	ISSUED FOR SPA
no.	date	revision



GUTHRIE MUSCOVITCH
 ARCHITECTS
 Tel: (416) 252-5679 Fax: (416) 252-9637
 770 Brown's Line, Toronto, Ontario M8W 3W2

owner
RISE KERR PARTNERSHIP LIMITED
 RAM.DINARY@GMAIL.COM

project
224 KERR STREET
 OAKVILLE, ONTARIO

drawing
BUILDING ELEVATIONS

scale 1:150
 date APR 2020
 drawn GS
 ch'd BB

A-9

project number **19.138**