

Copyright reserved. This design and drawings are the exclusive property of superkul inc. (the Architect) and cannot be used for any purpose without the written consent of the Architect. This drawing is not to be used for construction until issued for that purpose by the Architect.


Prior to commencement of the Work the Contractor shall verify all drawing dimensions, datums, and levels with the Contract Documents and with the conditions on site; ascertain any discrepancies between the site and the Contract Documents, and bring these items to the attention of the Architect for clarification.

superkul

101 - 35 Golden Avenue
Toronto, ON M6R 2J5
t> 416.596.0700
f> 416.533.6986
www.superkul.ca

MATERIAL LEGEND

MAS-1	BRICK VENEER
GD-1	CLEAR GLASS
PC-1	WHITE PRECAST FORMLINER
PC-2	STONE BASE; GREY FINISH
SP-1	METAL SPANDREL; PAINT TO MATCH CW-1 AND WW-1
SP-2	METAL SPANDREL; GREY FINISH
MP-1	METAL PANEL CLADDING; PAINT TO MATCH MULLIONS
PT-2	PAINT, GREY FINISH (UNDERSIDE OF BALCONY)
PT-3	PAINT, MATCH SP-1 (UNDERSIDE)

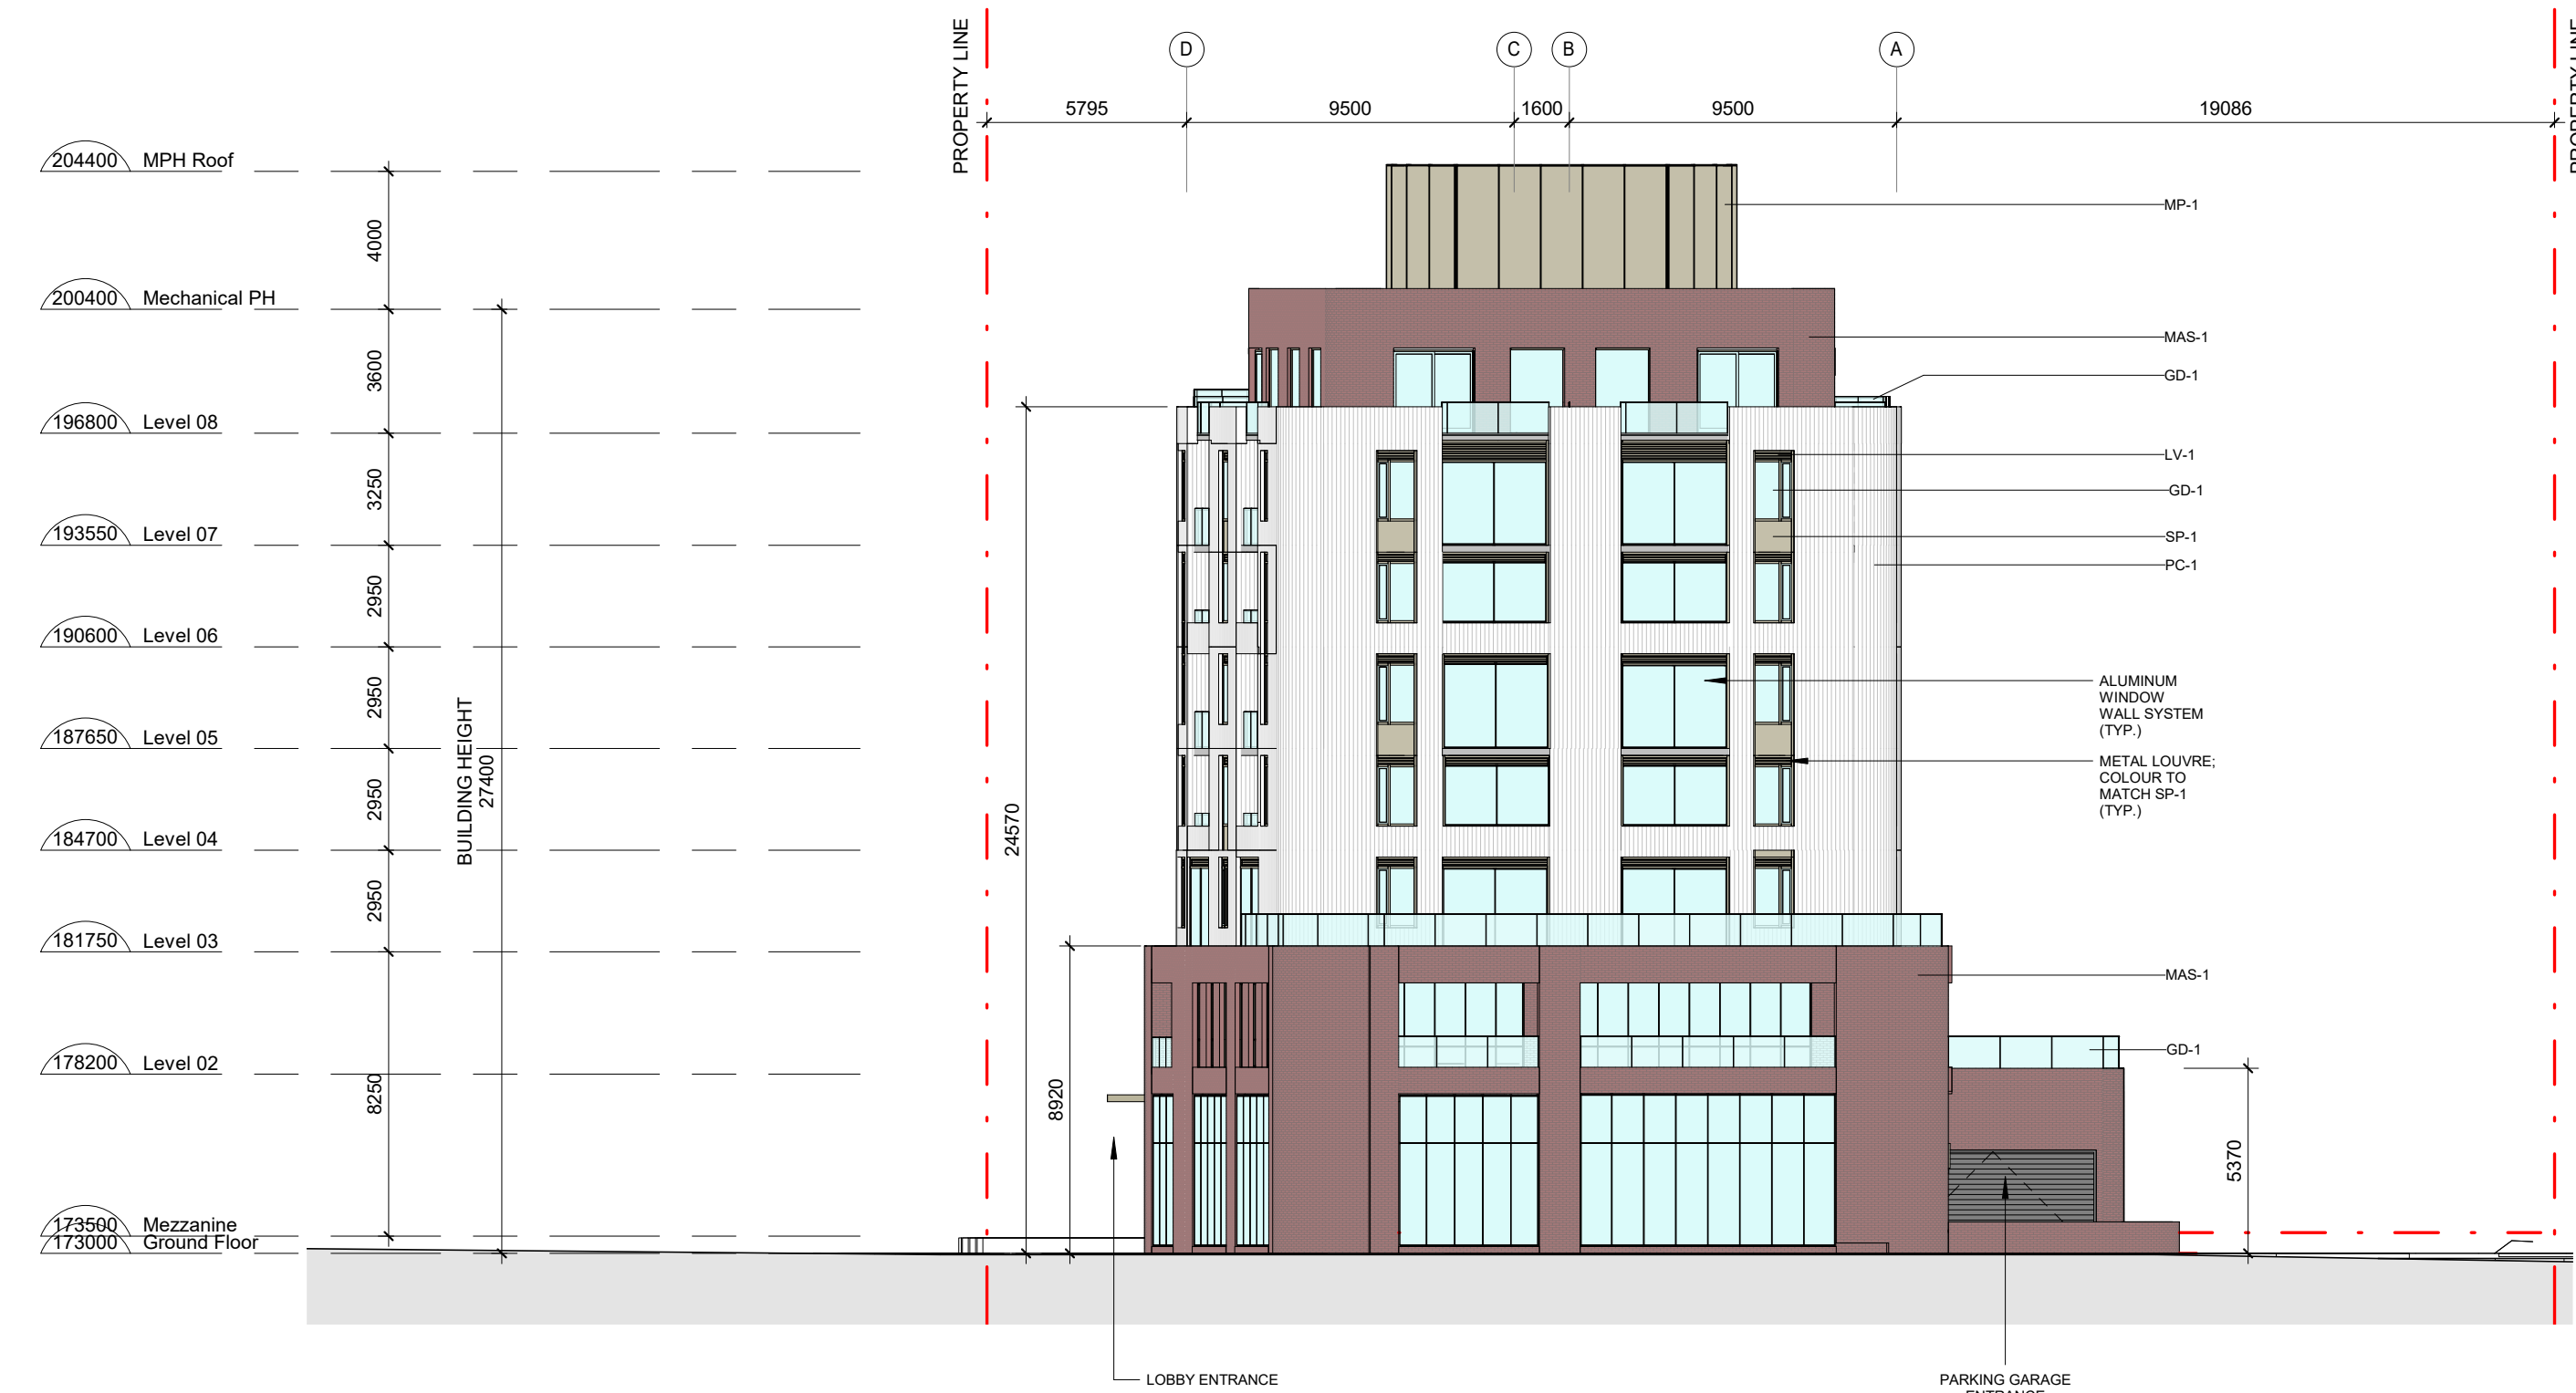


1 NORTH ELEVATION
1:200



2 SOUTH ELEVATION
1:200

1 16 JUN 2022 SPA SUBMISSION

No.	Date	Issue/Revision

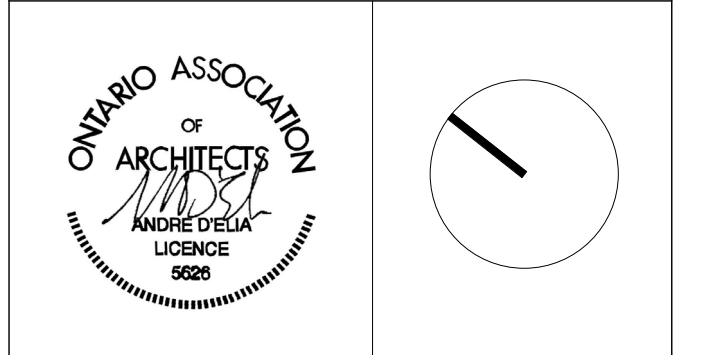

GREEN GINGER BLOCK 32

145 DUNDAS STREET
EAST, OAKVILLE,
20M-1163, BLOCK 32

Title:
**BUILDING ELEVATIONS
- NORTH/SOUTH**

Project No. 2116 Scale 1:200
Drawing No.

A-200

Copyright reserved. This design and drawings are the exclusive property of superkul inc. (the Architect) and cannot be used for any purpose without the written consent of the Architect. This drawing is not to be used for construction until issued for that purpose by the Architect.

Prior to commencement of the Work the Contractor shall verify all drawing dimensions, datums, and levels with the Contract Documents and with the conditions on site; ascertain any discrepancies between the site and the Contract Documents, and bring these items to the attention of the Architect for clarification.

superkul

101 - 35 Golden Avenue
Toronto, ON MGR 2J5
t> 416.596.0700
f> 416.533.6986
www.superkul.ca

MATERIAL LEGEND

MAS-1	BRICK VENEER
GD-1	CLEAR GLASS
PC-1	WHITE PRECAST FORMLINER
PC-2	STONE BASE, GREY FINISH
SP-1	METAL SPANDREL; PAINT TO MATCH CW-1 AND WW-1
SP-2	METAL SPANDREL; GREY FINISH
MP-1	METAL PANEL CLADDING; PAINT TO MATCH MULLIONS
PT-2	PAINT, GREY FINISH (UNDERSIDE OF BALCONY)
PT-3	PAINT, MATCH SP-1 (UNDERSIDE)




1 EAST ELEVATION
1:200



2 WEST ELEVATION
1:200

No. Date Issue/Revision

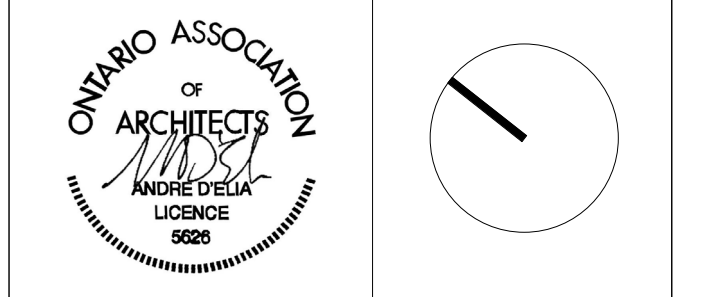

GREEN GINGER BLOCK 32


145 DUNDAS STREET
EAST, OAKVILLE,
20M-1163, BLOCK 32

Title:
**BUILDING ELEVATIONS
- EAST/WEST**


Project No. 2116 Scale 1:200

Drawing No.

A-201

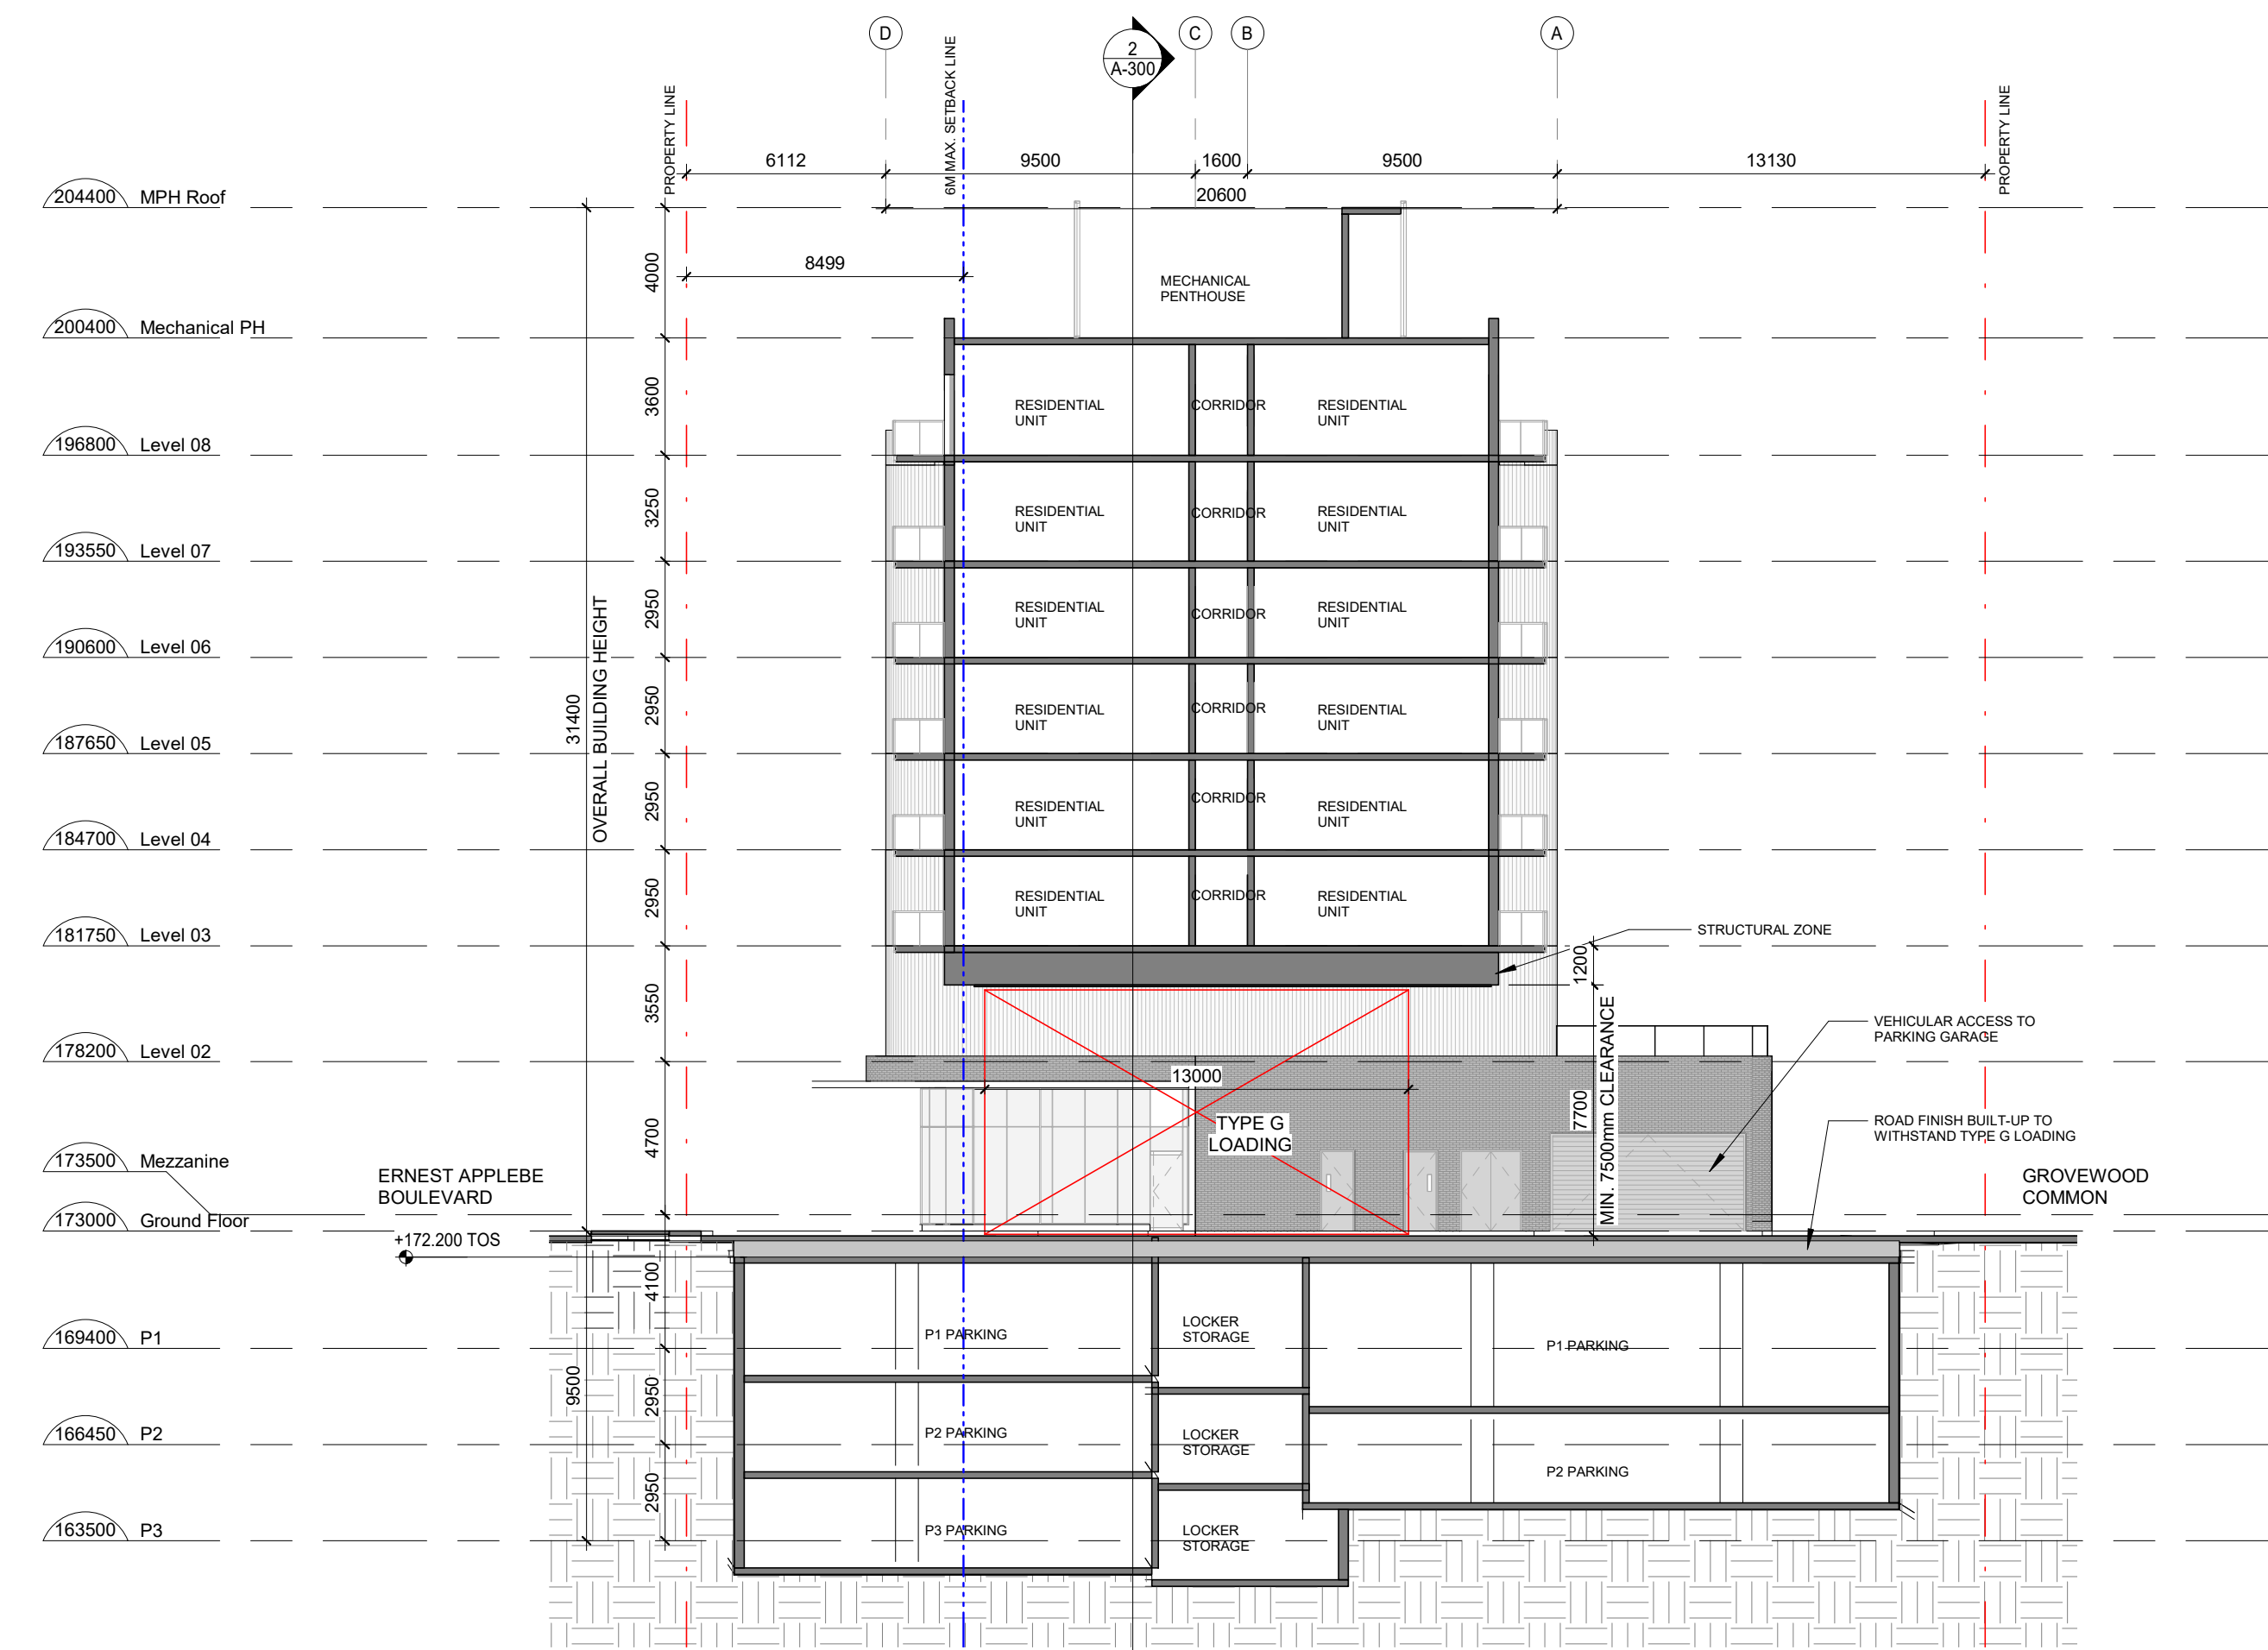


1 Building Section E-W
1:200

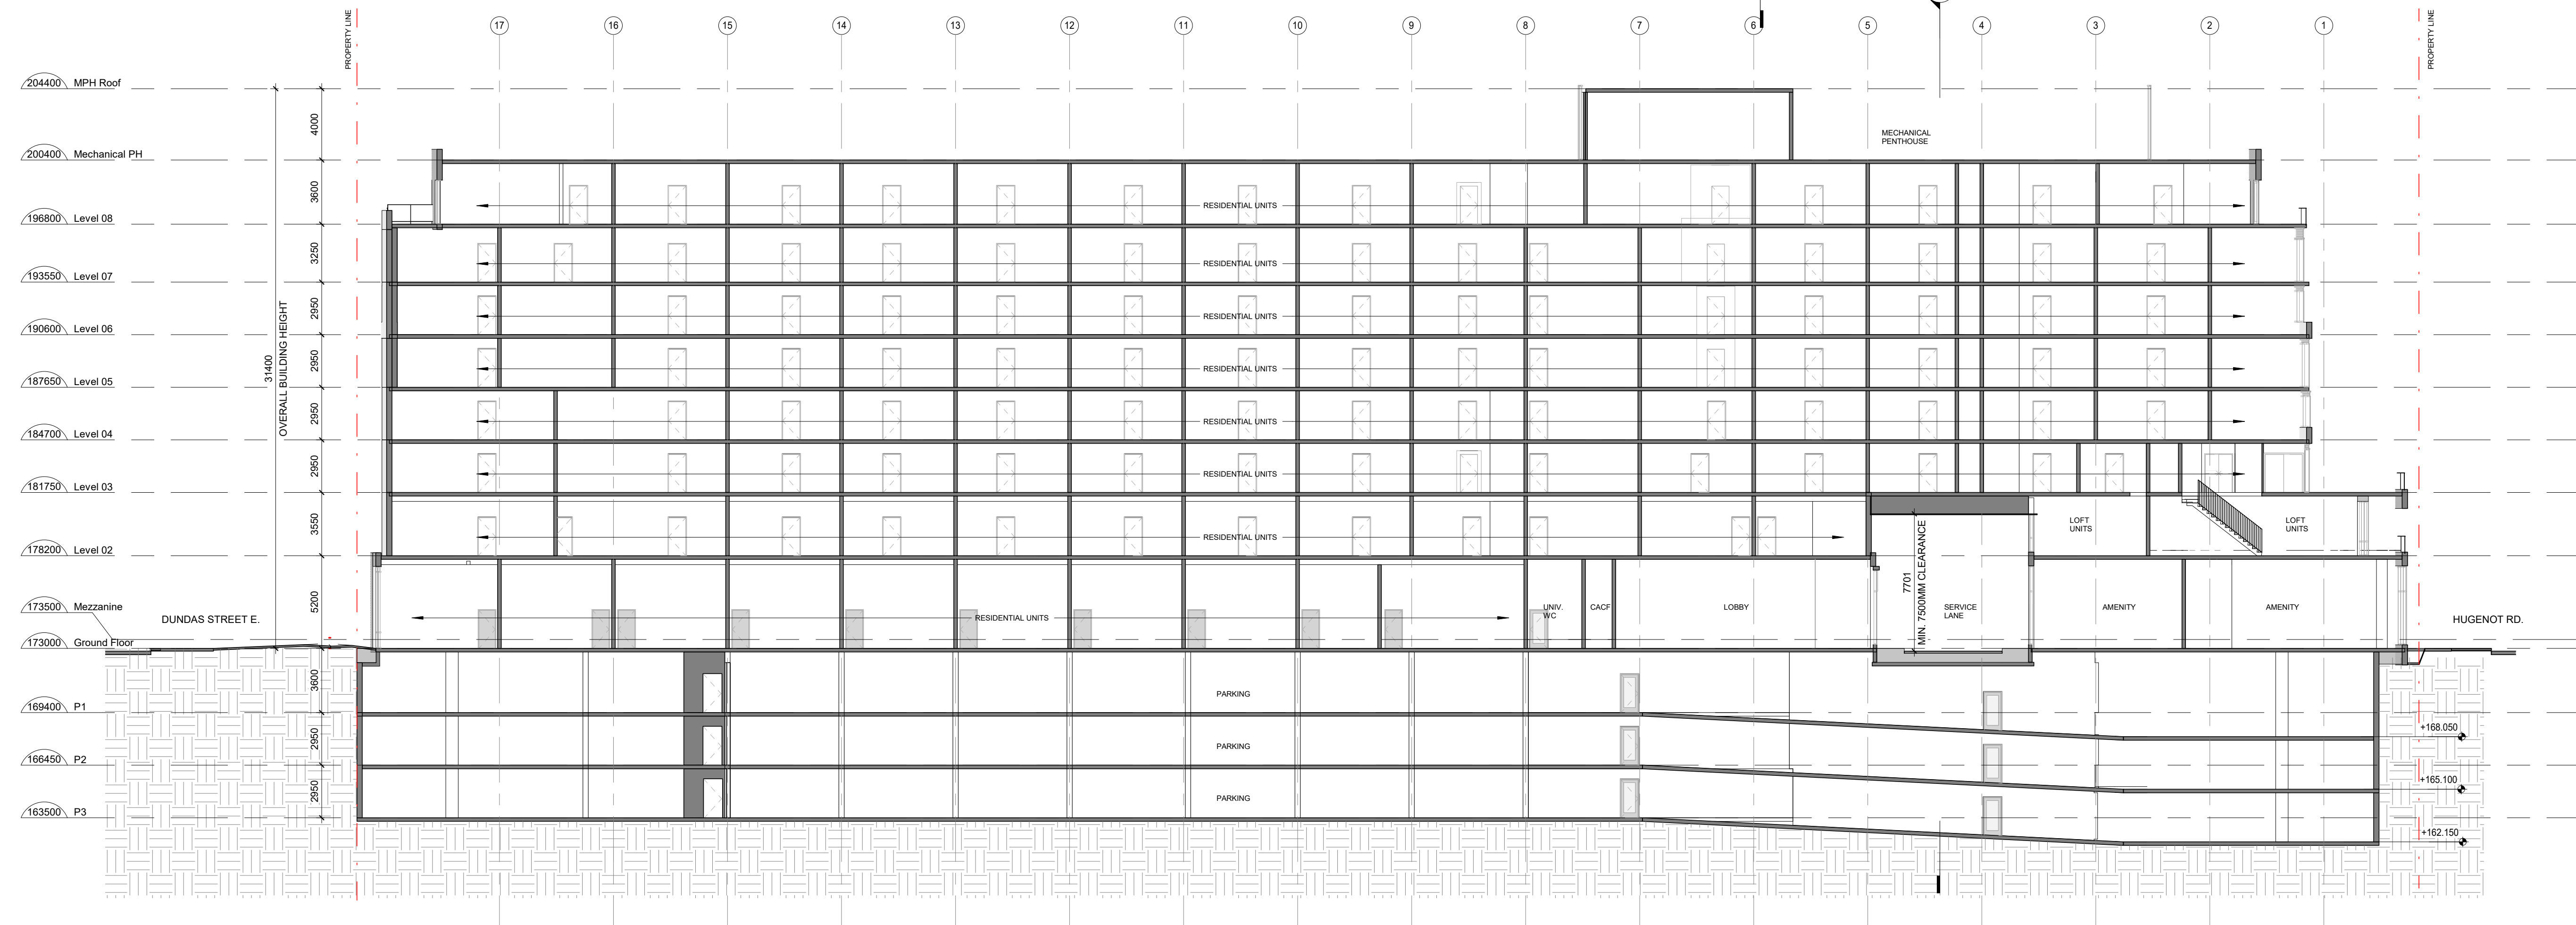

2 BUILDING SECTION N-S
1:200

1 16 JUN 2022 SPA SUBMISSION
No. Date Issue/Revision

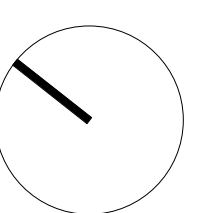

GREEN GINGER BLOCK 32

145 DUNDAS STREET
EAST, OAKVILLE,
20M-1163, BLOCK 32

TITLE: BUILDING SECTIONS

Project No. 2116 Scale 1:200
Drawing No.

A-300