


A/E TEAM INFORMATION	
IN CHARGE:	H. ELHAGE
DRAWN BY:	A. SAWALHA
DESIGNED BY:	A. SAWALHA
CHECKED BY:	K. LEUNG
APPROVED BY:	M. ABRAHAM
A/E PROJECT NUMBER: 1-24-5325	
SHEET TITLE	
SITE PLAN	
CS102	
SHEET NUMBER	

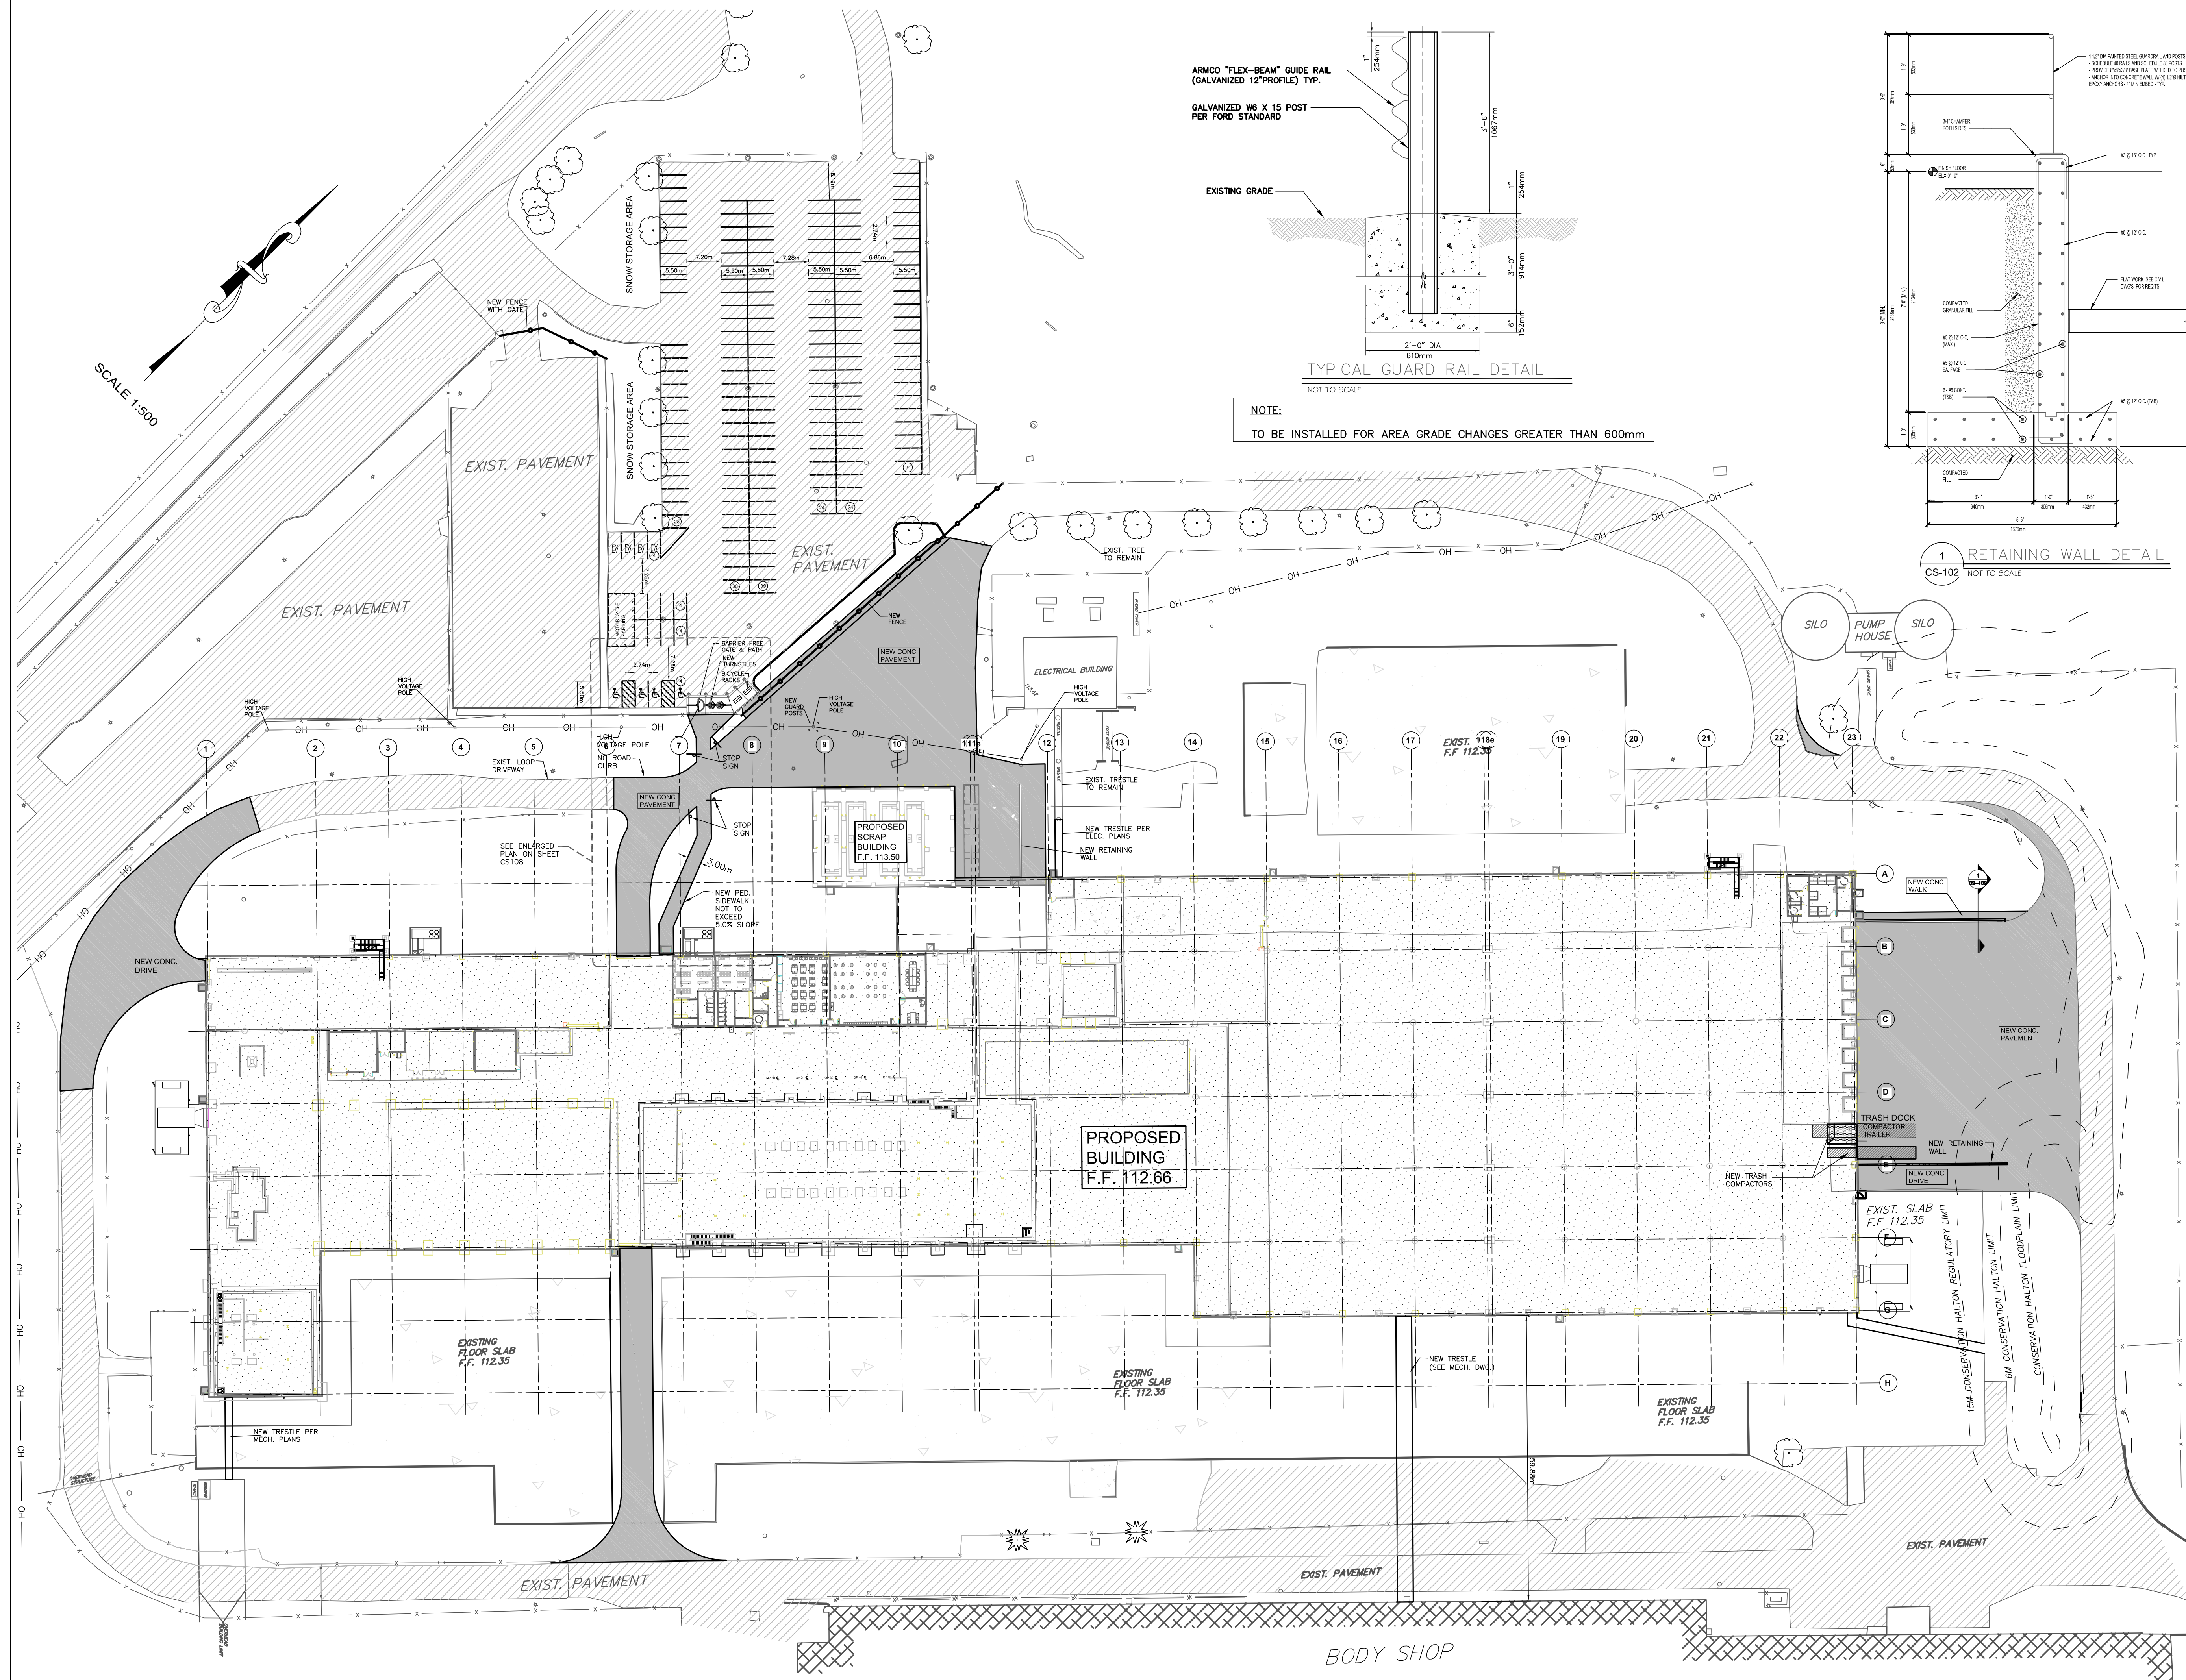

RETAINING WALL DETAIL

NOTE:
TO BE INSTALLED FOR AREA GRADE CHANGES GREATER THAN 600mm

1 RETAIN
CS-102 NOT TO SCALE

AVE OF RECORD REGISTRATION SE


IN CHARGE: **H. ELHAGE**

DESIGNED BY: **A. SAWALHA**

APPROVED BY: **M. ABRAHAM**

SHEET TITLE

SITE PLAN

CS102

40/50/2004 4:15:44 PM