


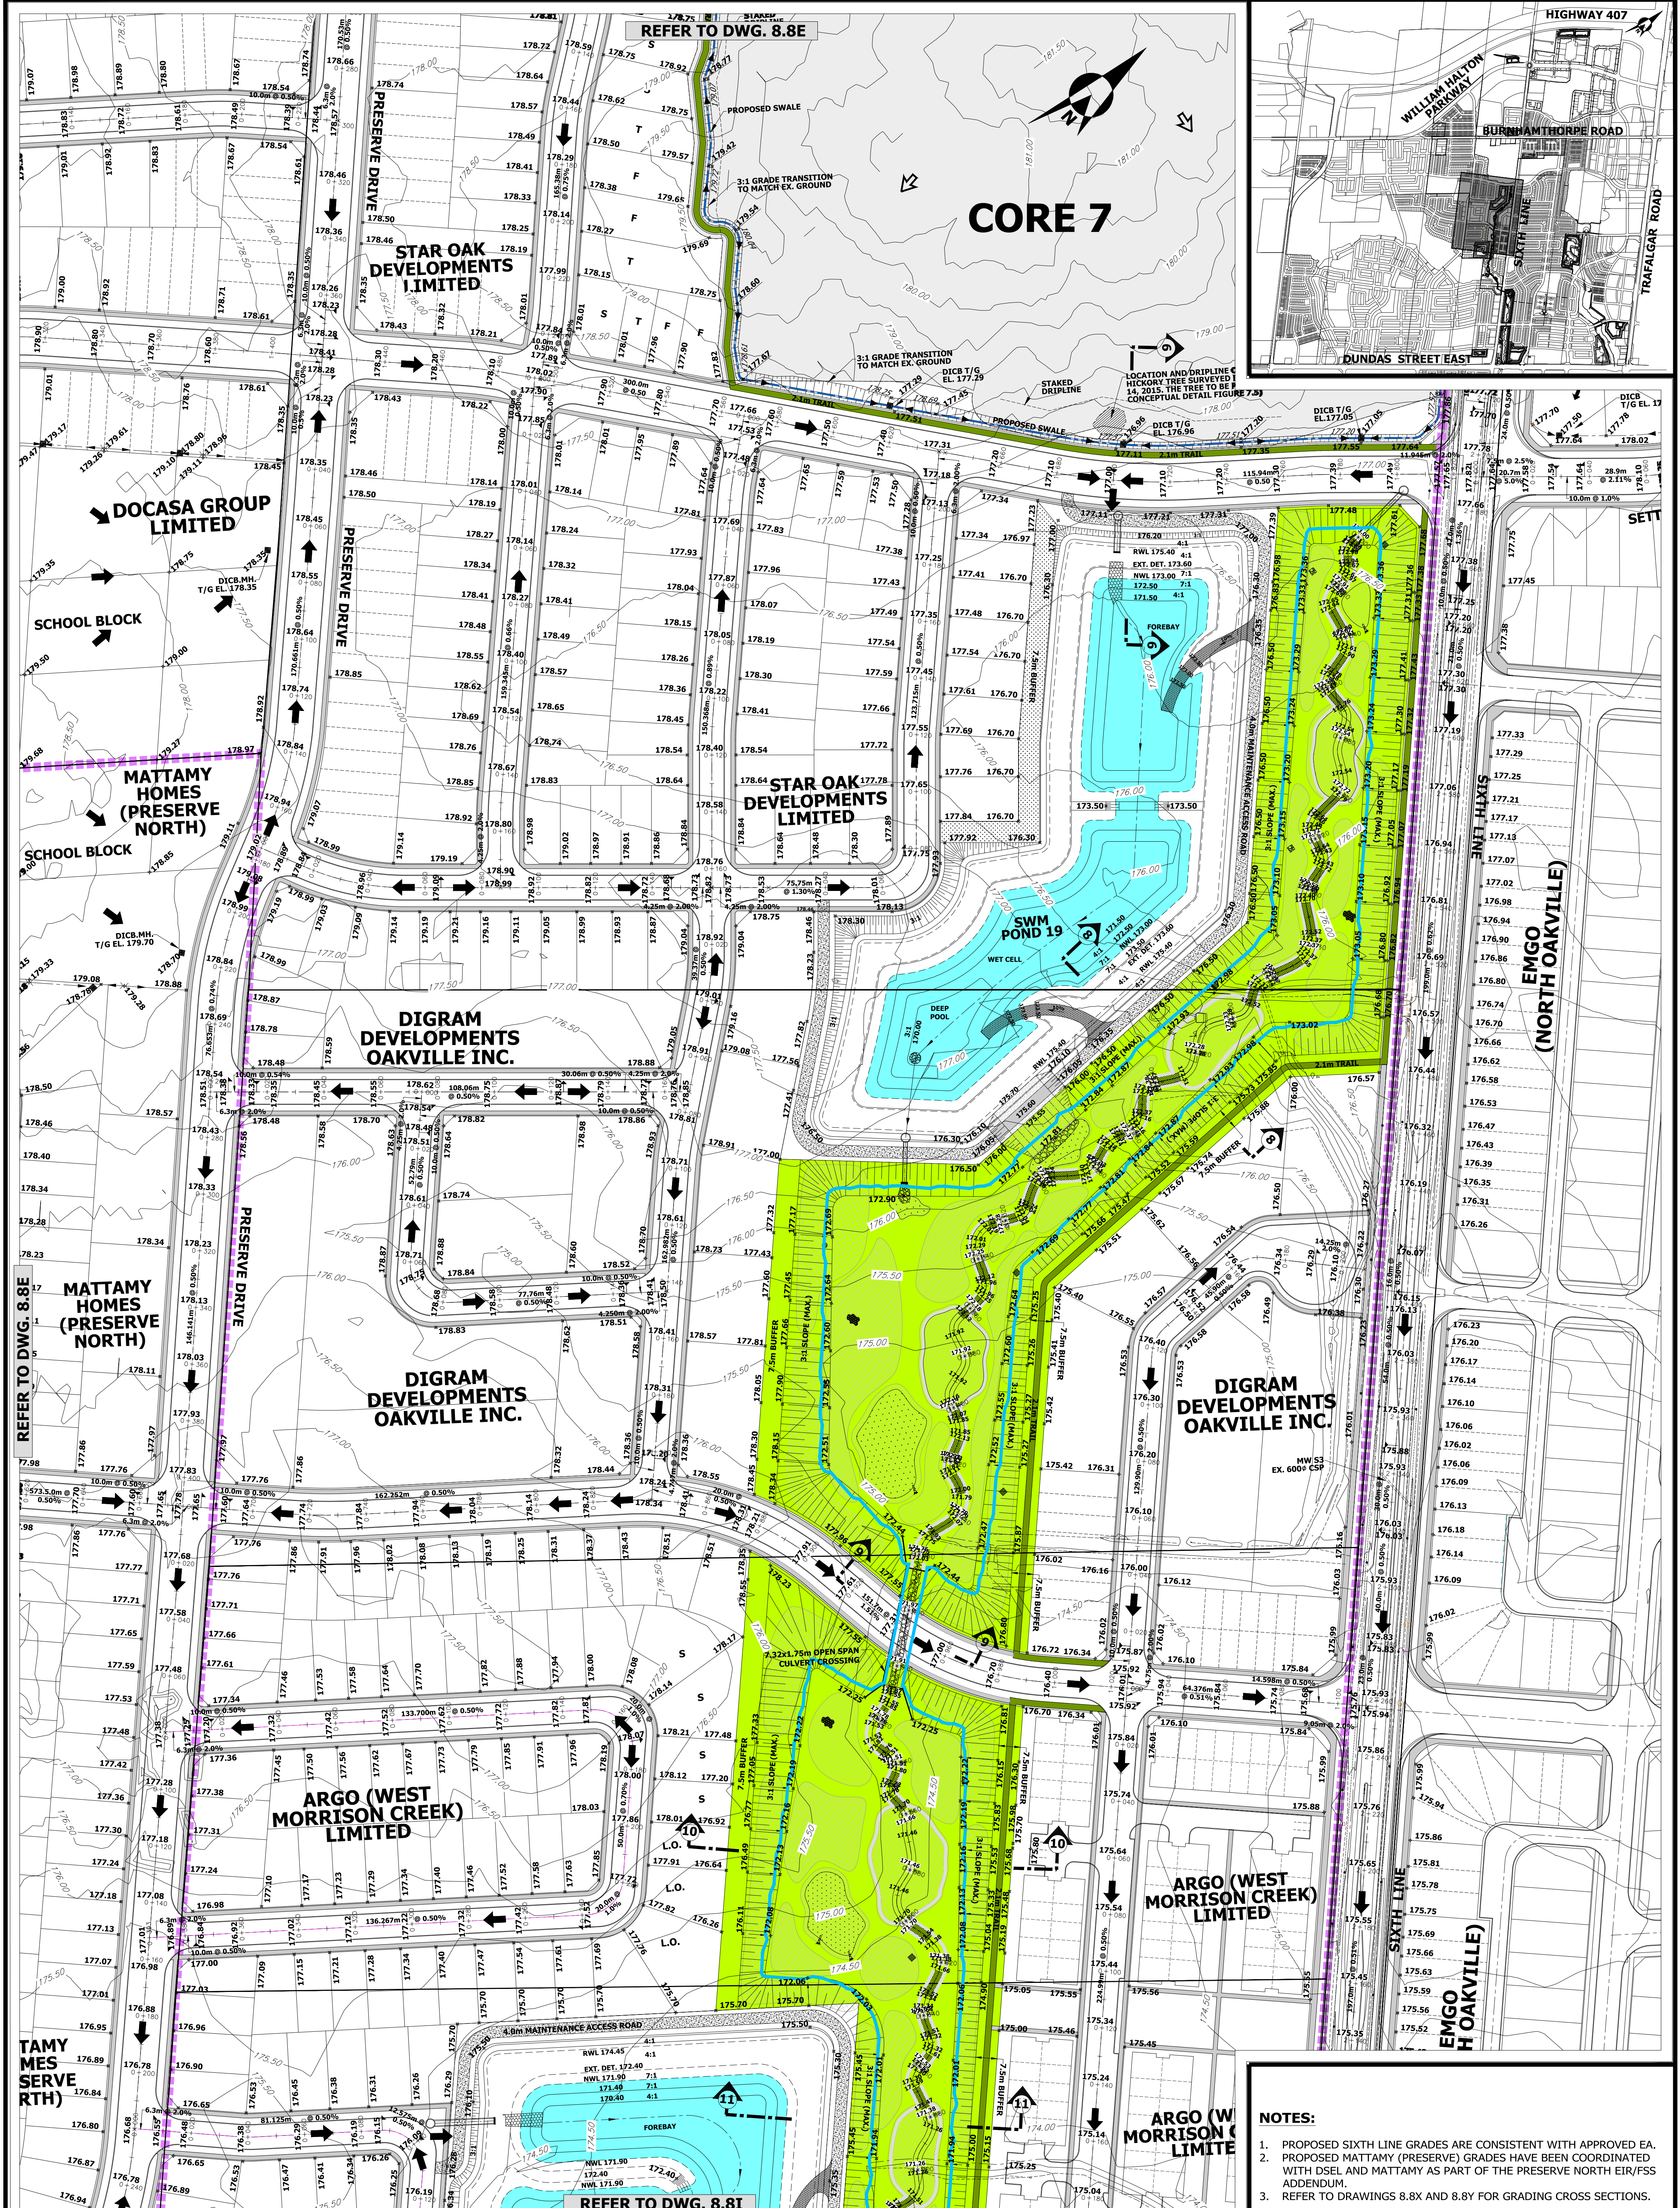

NOTES:

1. PROPOSED SIXTH LINE GRADES ARE CONSISTENT WITH APPROVED EA.
2. PROPOSED MATTAMY (PRESERVE) GRADES HAVE BEEN COORDINATED WITH DSEL AND MATTAMY AS PART OF THE PRESERVE NORTH EIR/FSS ADDENDUM.
3. REFER TO DRAWINGS 8.8X AND 8.8Y FOR GRADING CROSS SECTIONS.

Legend:

- EXISTING CONTOUR
- EXISTING ELEVATION
- EXISTING OVERLAND FLOW ROUTE
- CORE AREA
- PROVINCIALY SIGNIFICANT WETLAND (PSW) AND NUMBER
- NON PARTICIPATING LANDOWNERS (FUTURE DEVELOPMENT)

- EIR/FSS STUDY AREA LIMIT
- PROPOSED GRADE
- PROPOSED OVERLAND FLOW ROUTE
- LINKAGE PRESERVE AREA
- PROPOSED REGIONAL FLOODLINE
- 2.1m TRAIL
- 1.5m CONC. SIDEWALK

ENVIRONMENTAL IMPLEMENTATION REPORT AND FUNCTIONAL SERVICING STUDY ADDENDUM

UPPER WEST MORRISON CREEK UWM1 NORTH OAKVILLE

DRAWING 8.8H

GRADING PLAN 8 (DIGRAM DEVELOPMENTS)

PROJECT 17-528

SCALE: 1:1000

DEC. 2018