

This drawing is not to be used for construction unless signed by partner in charge.
 Contractors must verify all dimensions and be responsible for same, report any discrepancies to the architect before commencing the work.
 Prints are not to be scaled.

All drawings and related documents are the sole copyright property of the architect and must be returned upon request, any reproduction of drawings and related documents in part or in whole is forbidden without the architect's written permission.

detail number key to details
 sheet number



OWNER:
 KANEFF GROUP OF COMPANIES
 8501 Mississauga Road
 Brampton | Ontario | L6Y 5G8

APPLICANT:

ISSUED FOR SITE PLAN APPROVAL 15 06 23

ISSUED FOR COORDINATION 05 05 23


New 1-Storey Warehouse Building

2360 Bristol Circle
 Oakville, Ontario

OVERALL GROUND FLOOR PLAN

Project Number:


22029

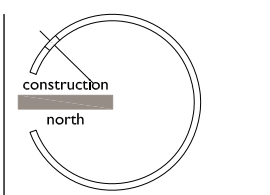

Drawn By: MS
 Checked By: JP
 Date: May 2023
 Scale: 1:200
 Sheet Number:

A2.0

REFER TO A0.1, A0.2 AND A0.3 FOR ASSEMBLY TYPES SCHEDULE, EXTERIOR FINISHES, AND DRAWING LEGEND

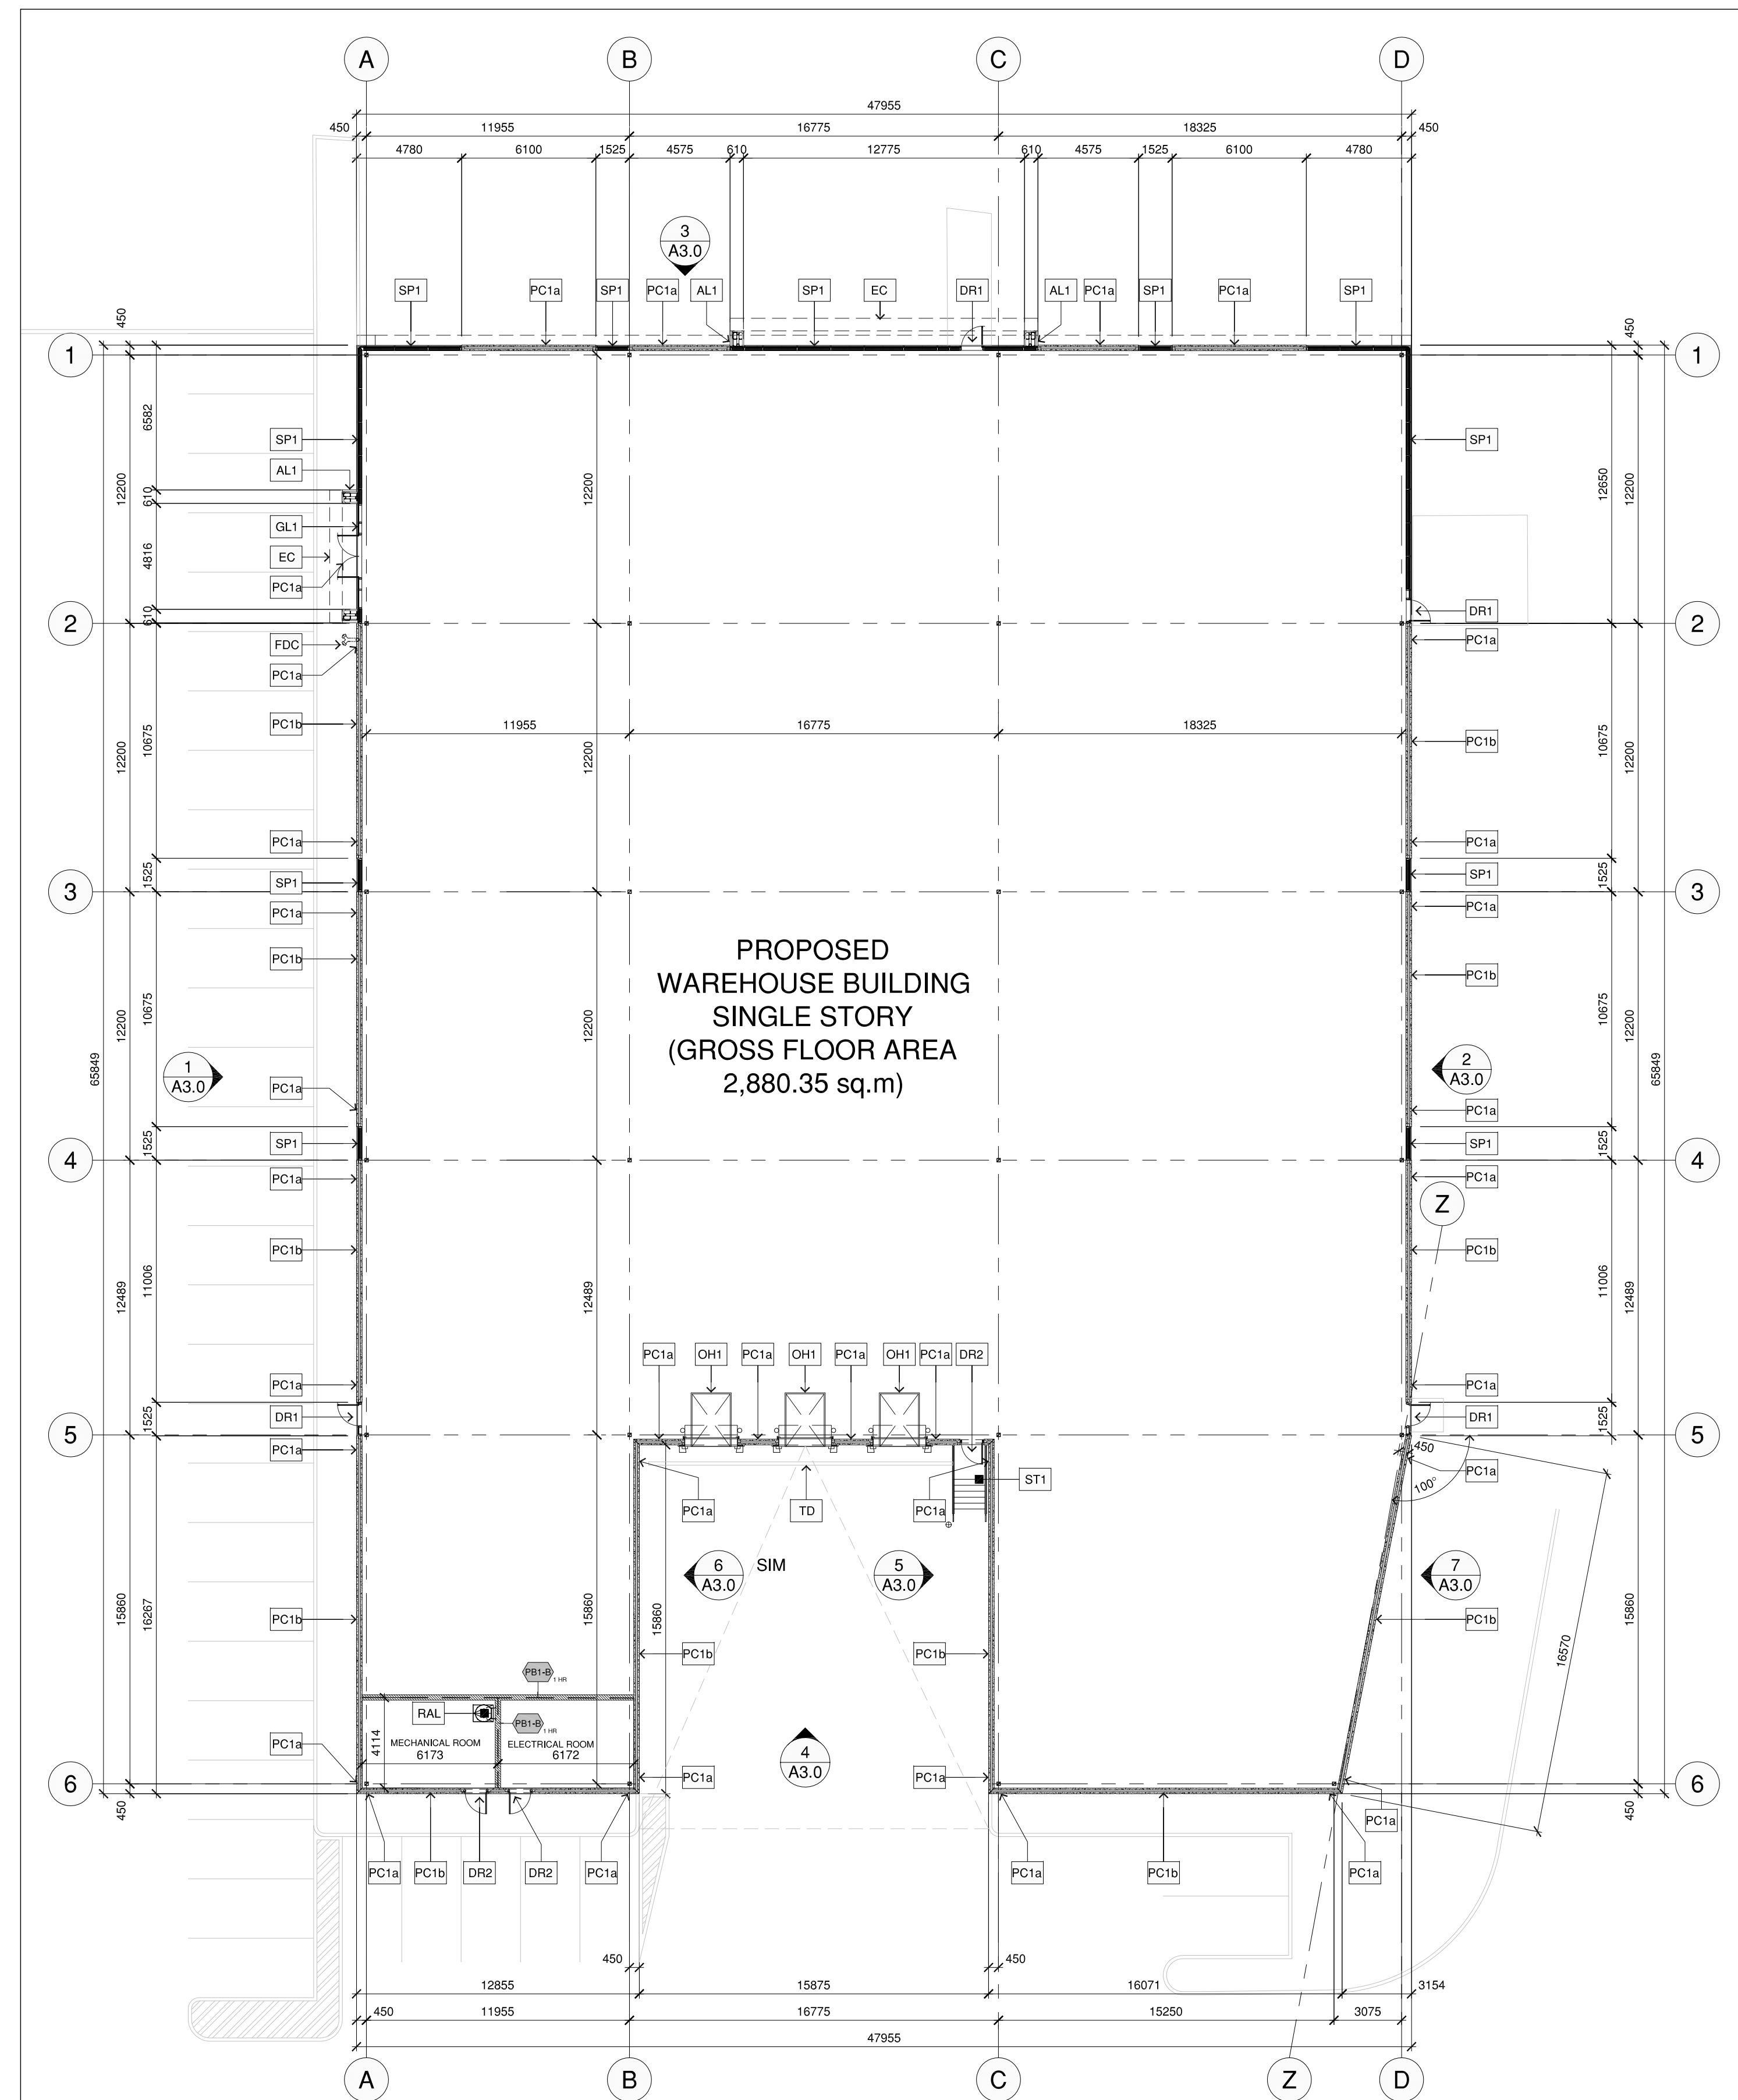

1 GROUND FLOOR PLAN
 SCALE 1:200