



PROPOSED FRONT ELEVATION

1 : 125

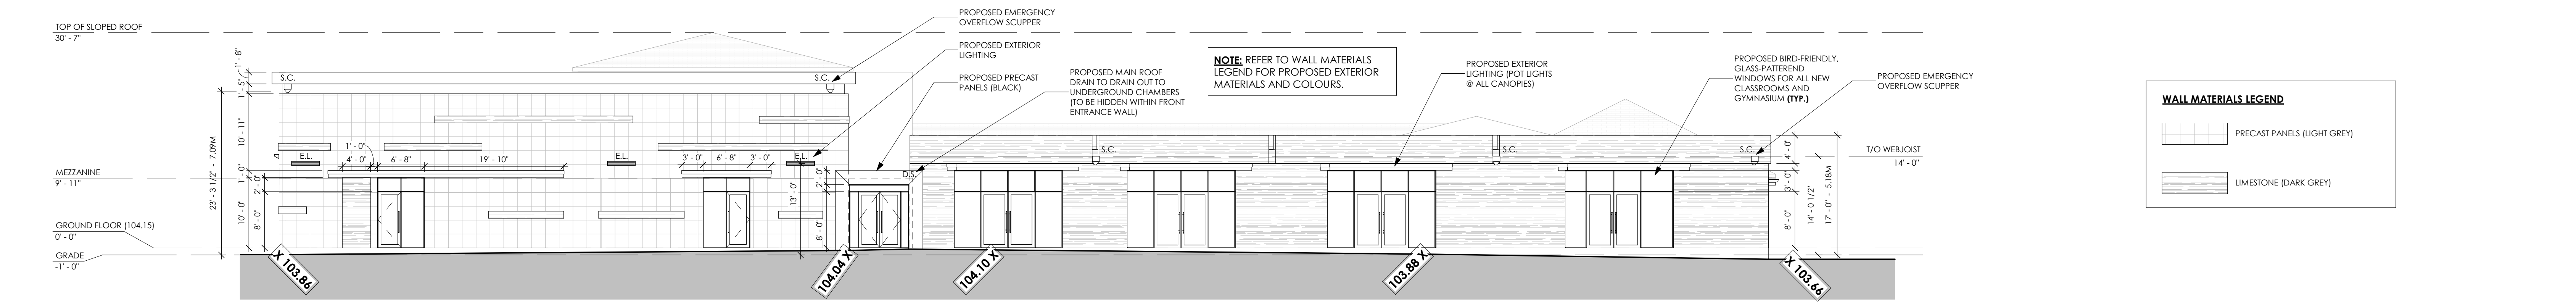

PROPOSED LEFT ELEVATION

1 : 125

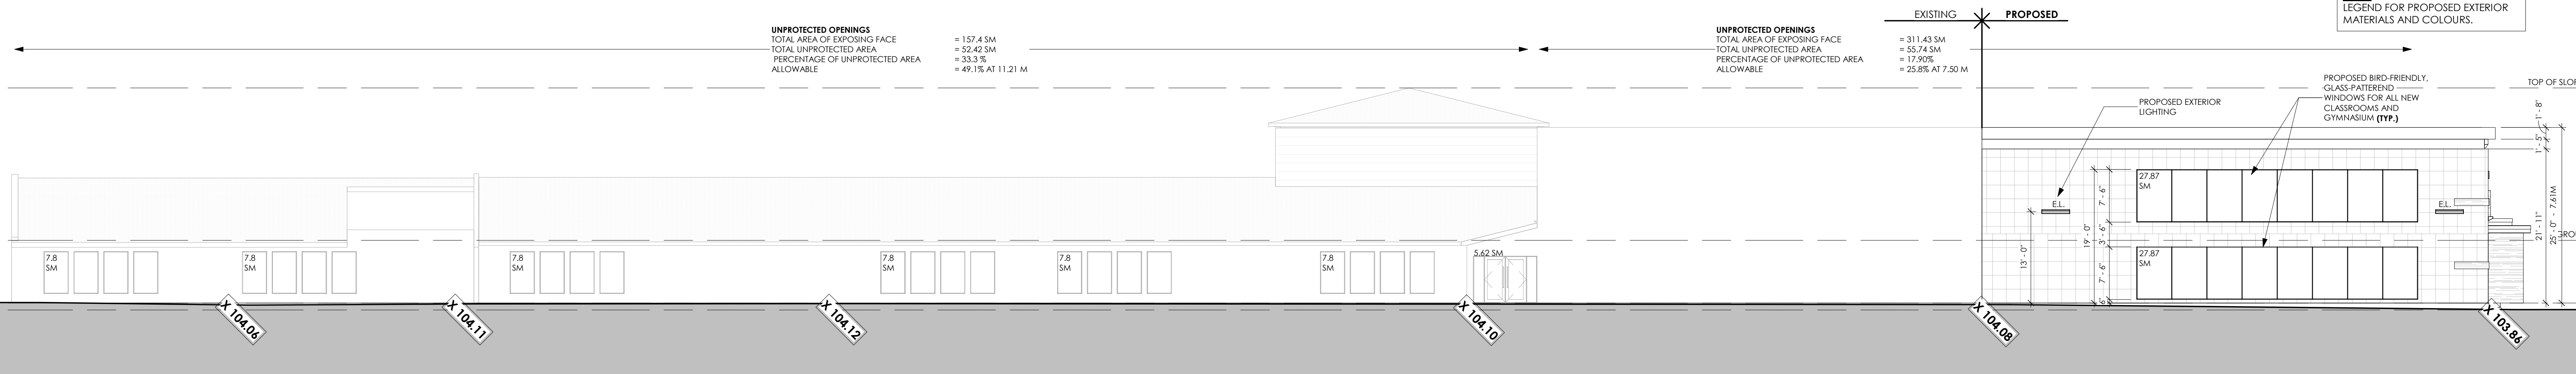

PROPOSED REAR ELEVATION

1 : 125



EXISTING RIGHT ELEVATION - FOR REFERENCE ONLY

1 : 125

THIS DRAWING IS THE PROPERTY OF THE CONSULTANT AND MAY NOT BE REPRODUCED OR USED WITHOUT THE EXPRESSED CONSENT OF THE CONSULTANT. THE CONTRACTOR IS RESPONSIBLE FOR CHECKING AND VERIFYING ALL LEVELS AND DIMENSIONS AND SHALL REPORT ALL DISCREPANCIES TO THE CONSULTANT AND OBTAIN CLARIFICATION PRIOR TO COMMENCING WORK.

NOTES:

- THESE DOCUMENTS ARE THE COPYRIGHT PROPERTY OF THE CONSULTANT AND ARE TO BE USED ONLY FOR THE PROJECT FOR WHICH THEY WERE ORIGINALLY PURCHASED AND BY THE ORIGINAL PURCHASER. THEY MAY NOT BE COPIED IN ANY WAY, SHAPE OR FORM, IN WHOLE OR IN PART WITHOUT THE EXPRESSED WRITTEN CONSENT OF THE CONSULTANT.
- ALL DIMENSIONS MUST BE VERIFIED BY THE CONTRACTOR PRIOR TO CONSTRUCTION.
- THE CONTRACTOR MUST VERIFY THAT ALL CONSTRUCTION IS IN COMPLIANCE WITH THE NATIONAL BUILDING CODE, THE ONTARIO BUILDING CODE, LOCAL ZONING REQUIREMENTS, AND ANY OTHER GOVERNING AUTHORITIES.
- DRAWINGS NOT TO BE SCALED.
- DIMENSIONS AND SPECIFICATIONS OF ROOF TRUSSES ARE TO BE DESIGNED BY A PROFESSIONAL ENGINEER OR OTHER APPROVED AUTHORITY.
- CONSULTANT DOES NOT ASSUME LIABILITY FOR ANY ERRORS OR OMISSIONS OF THESE DOCUMENTS, UNLESS ADVISED IN WRITING OF SUCH DISCREPANCIES PRIOR TO COMMENCEMENT OF CONSTRUCTION.
- DOOR SIZES SHOWN ON DRAWINGS DENOTE DOOR LEAF DIMENSIONS (FRAMES EXCLUDED) WHILE WINDOW SIZES DENOTE EXTERIOR FRAME DIMENSIONS UNLESS OTHERWISE NOTED.

NOV/21 01 ISSUED FOR SPA

DATE NO. DESCRIPTION

DATE ISSUED

CONSULTANT:
da design inc.
 1470 Hurontario Street
 Lower Suite
 Mississauga, Ontario
 L5G 3H4
 647.242.0164
 dan@dadesigninc.ca



CONSULTANT'S STAMP: ENGINEER'S STAMP:

STRUCTURAL CONSULTANT: HVAC CONSULTANT:

OWNER CONTACT INFORMATION:

PROJECT:
JOHN KNOX CHRISTIAN SCHOOL
 2232 SHERIDAN GARDEN DR.
 OAKVILLE, ONT L6J 7T1

PROJECT NO. 2021-01-01 SCALE 1 : 125
 DRAWN BY GC REVIEWED BY DA

TITLE **PROPOSED ELEVATIONS** DRAWING NO.

A3.1