




1 OVERALL NORTH ELEVATION  
A405 1:200

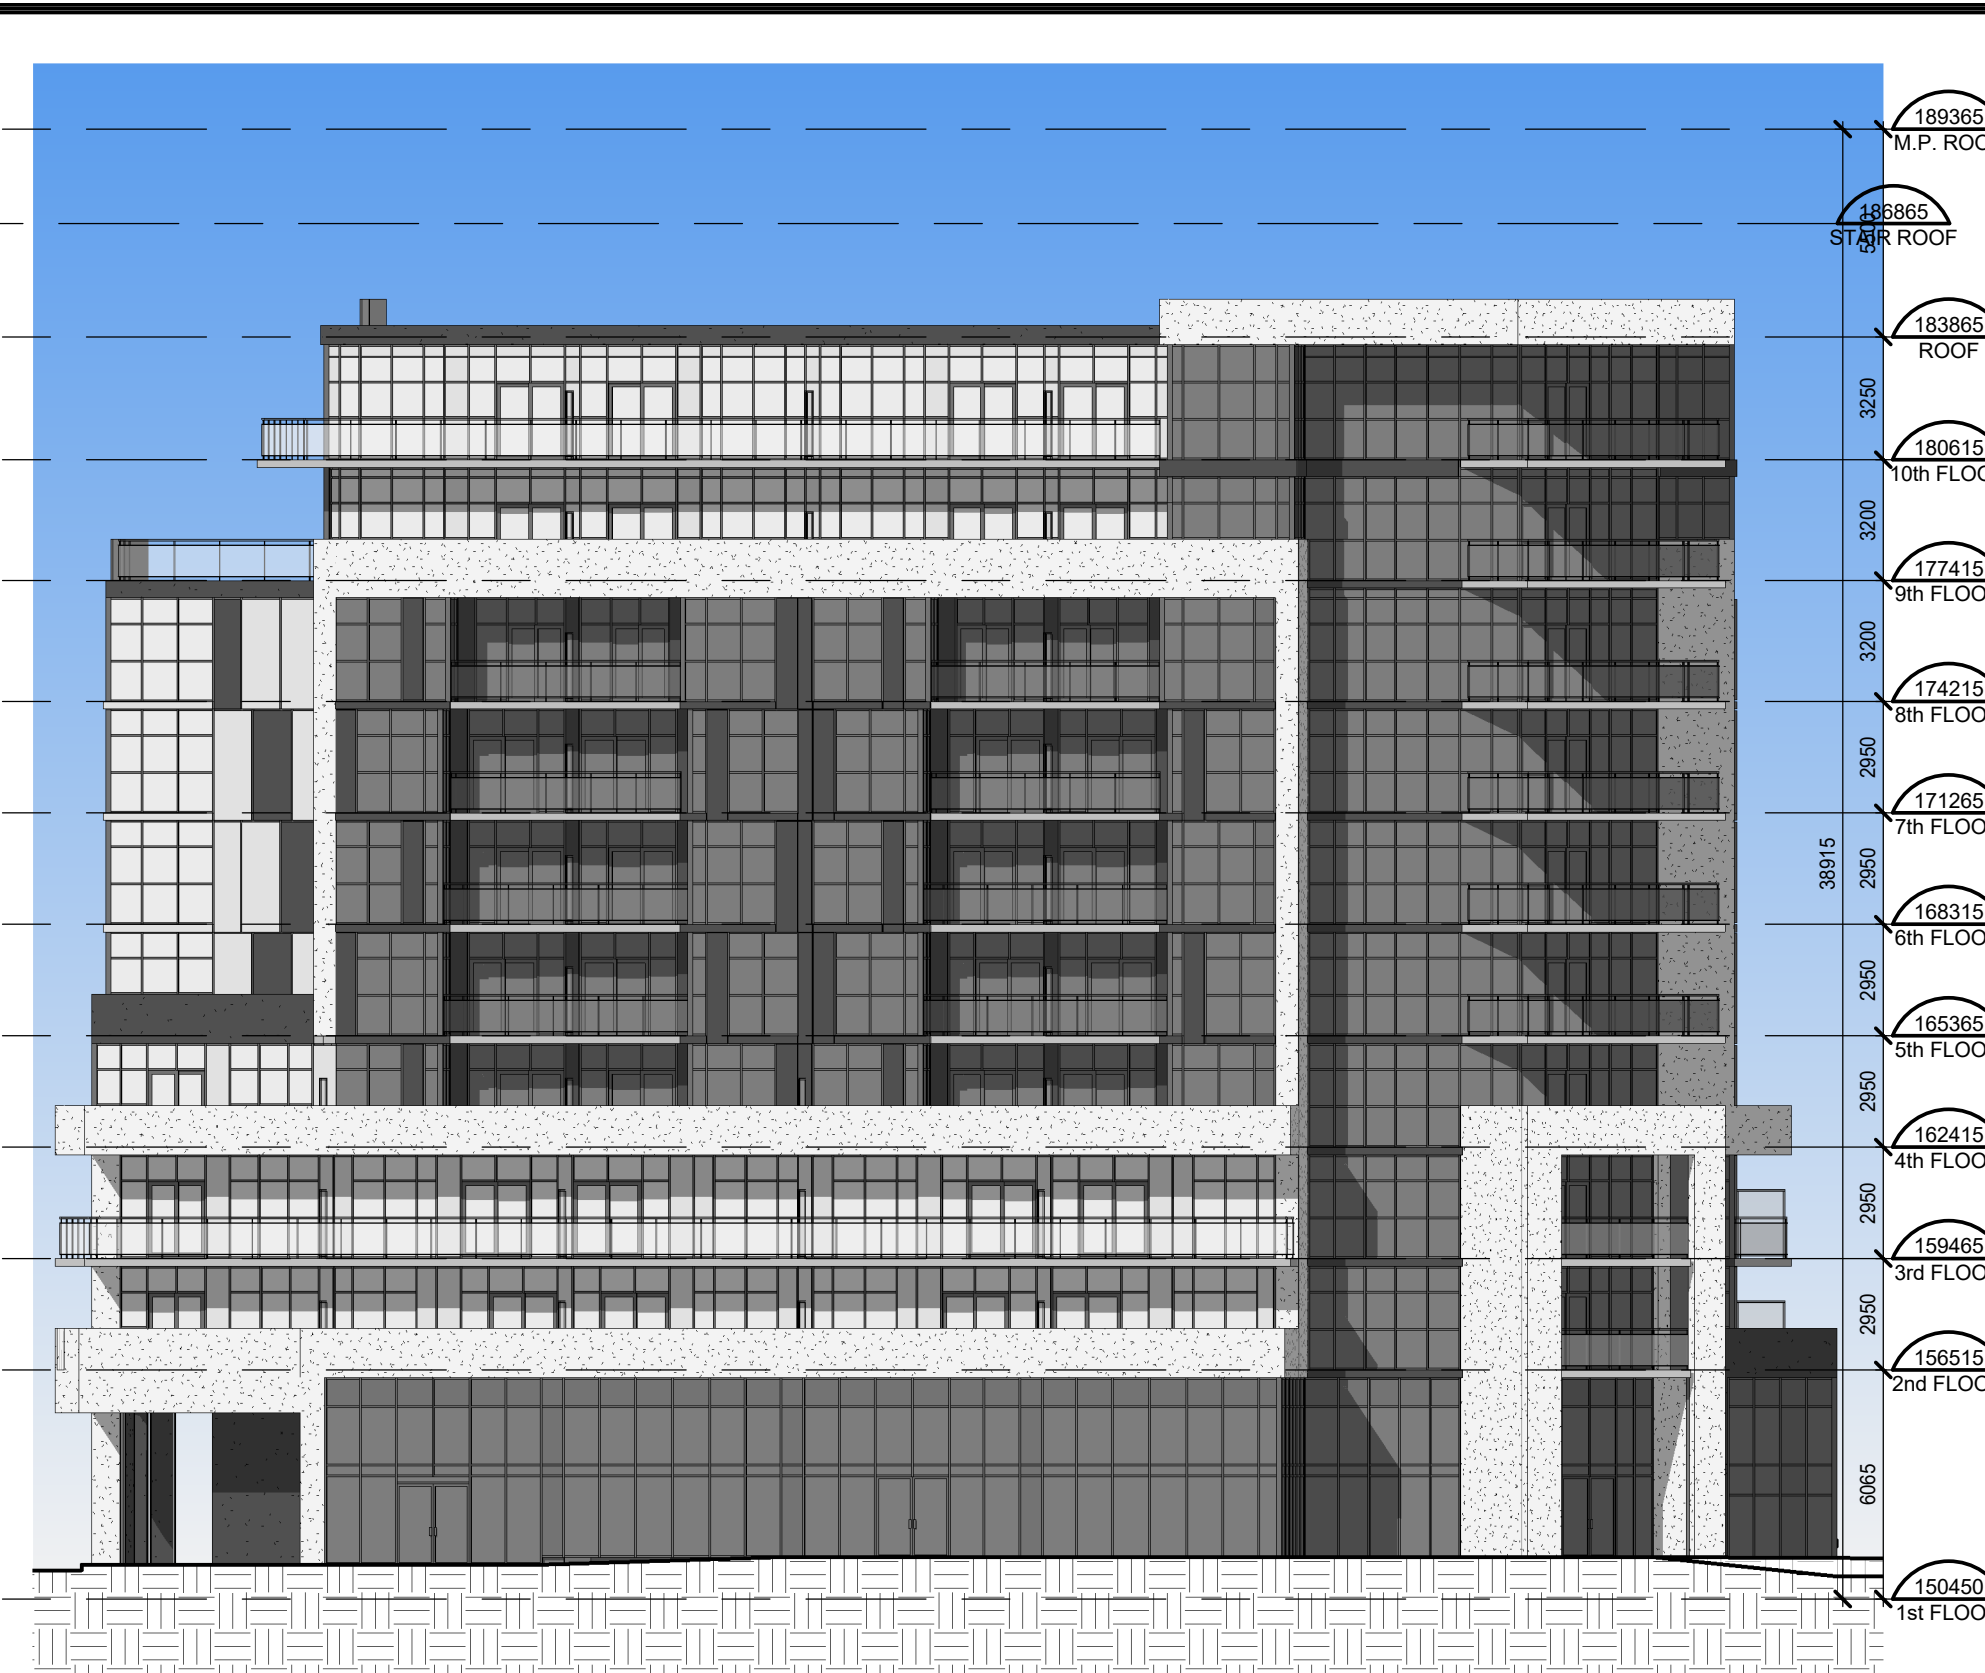

2 OVERALL EAST ELEVATION  
A405 1:200

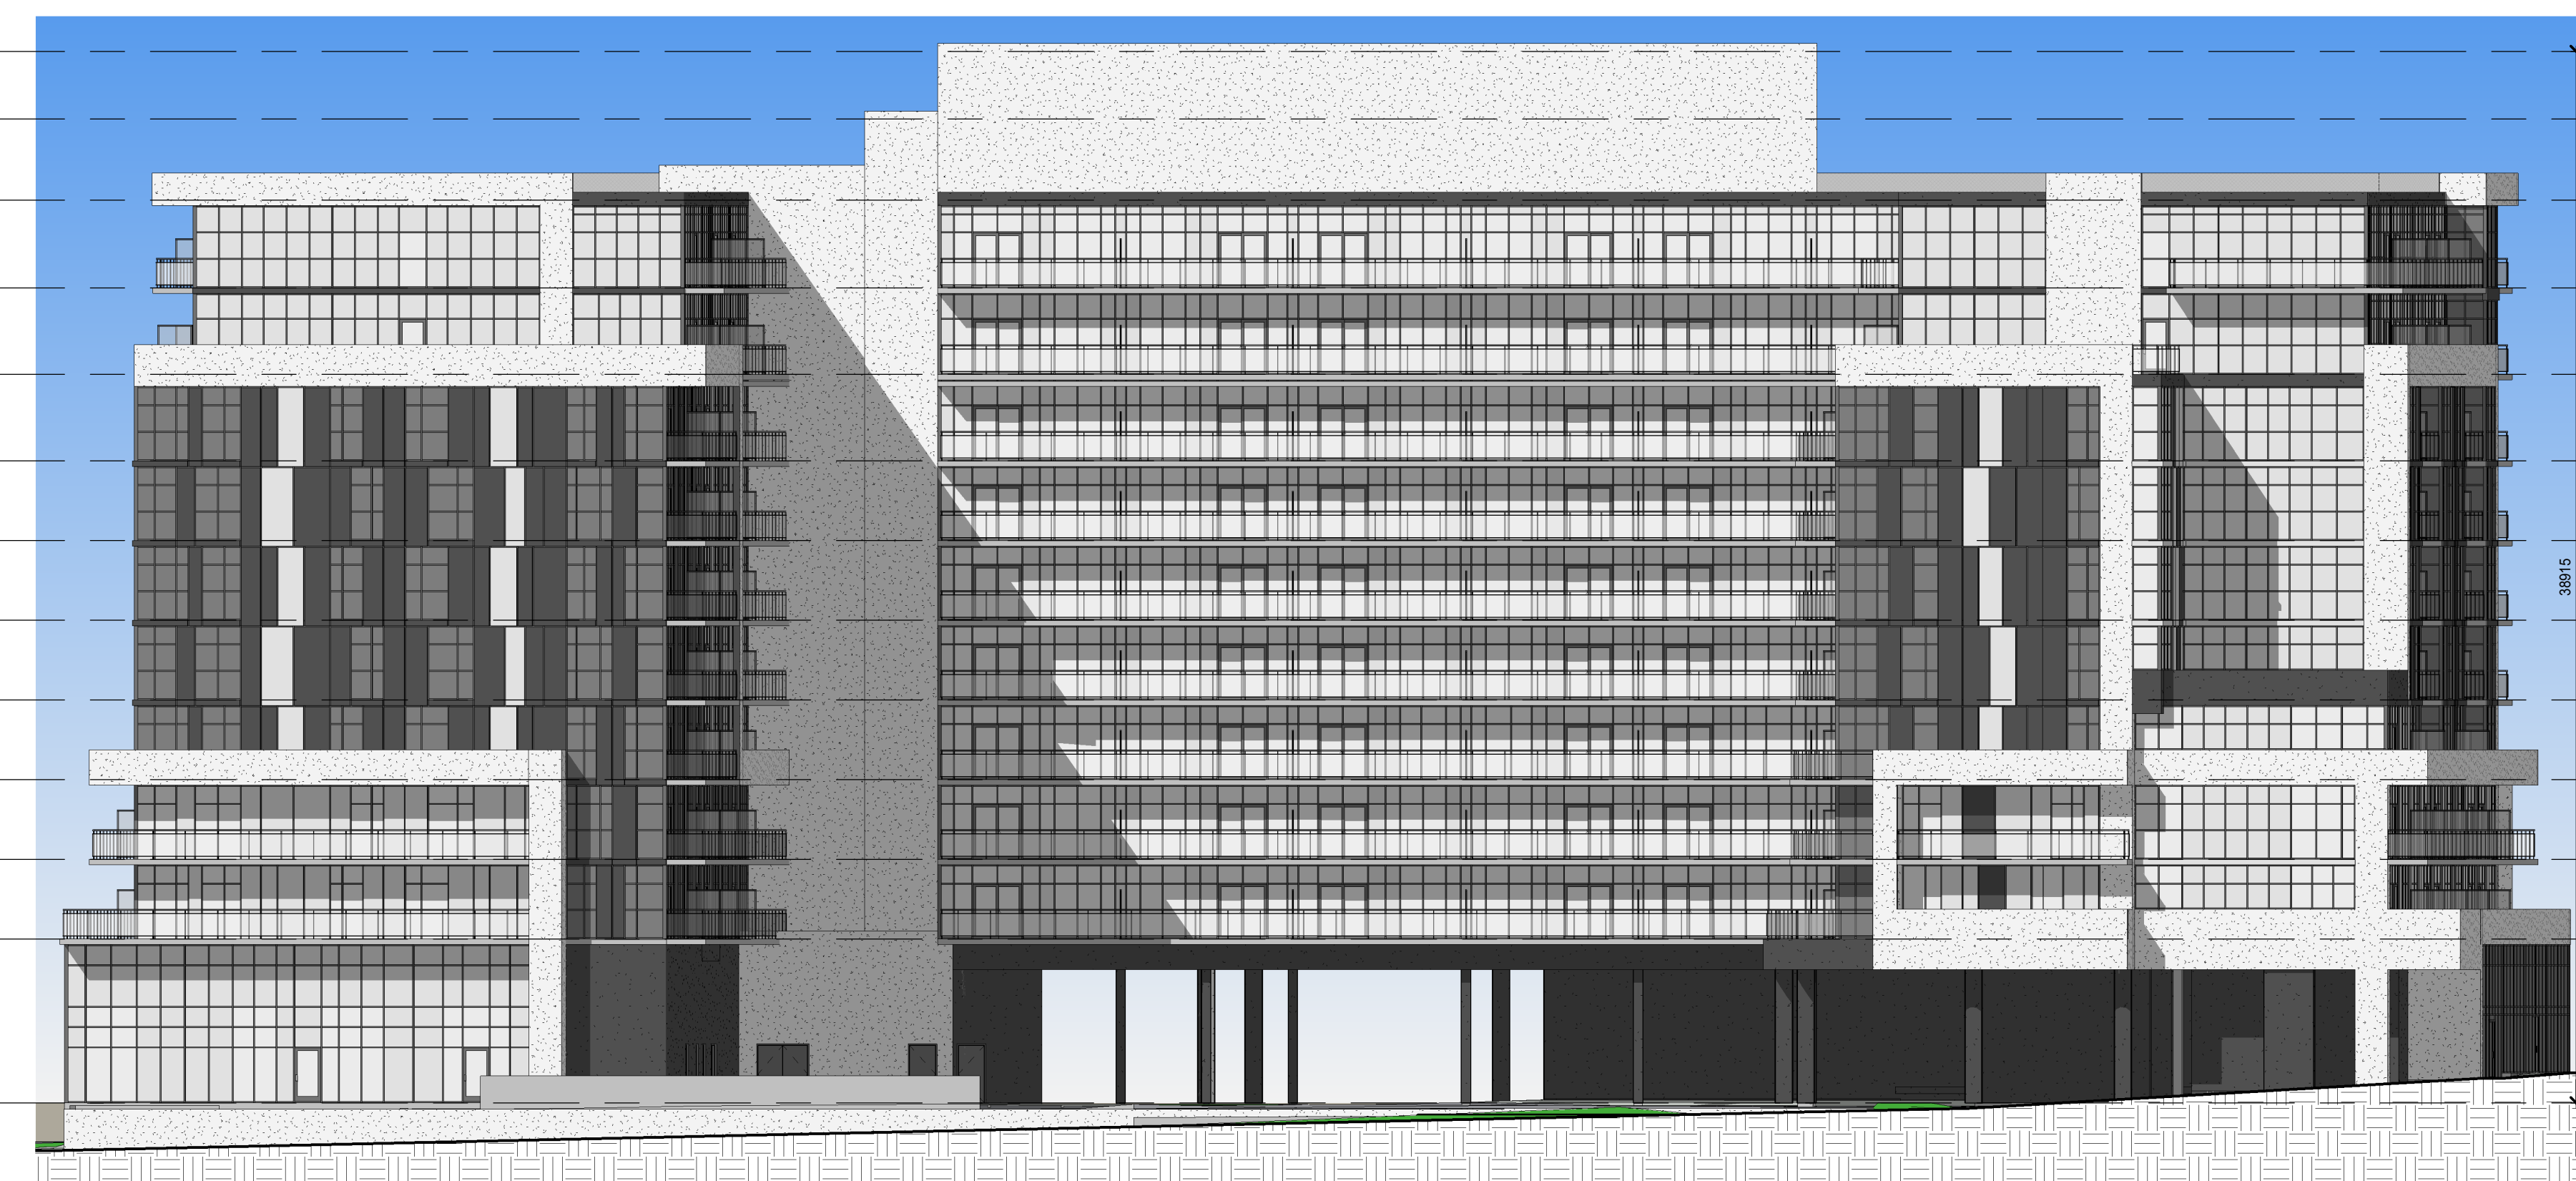

3 OVERALL SOUTH ELEVATION  
A405 1:200

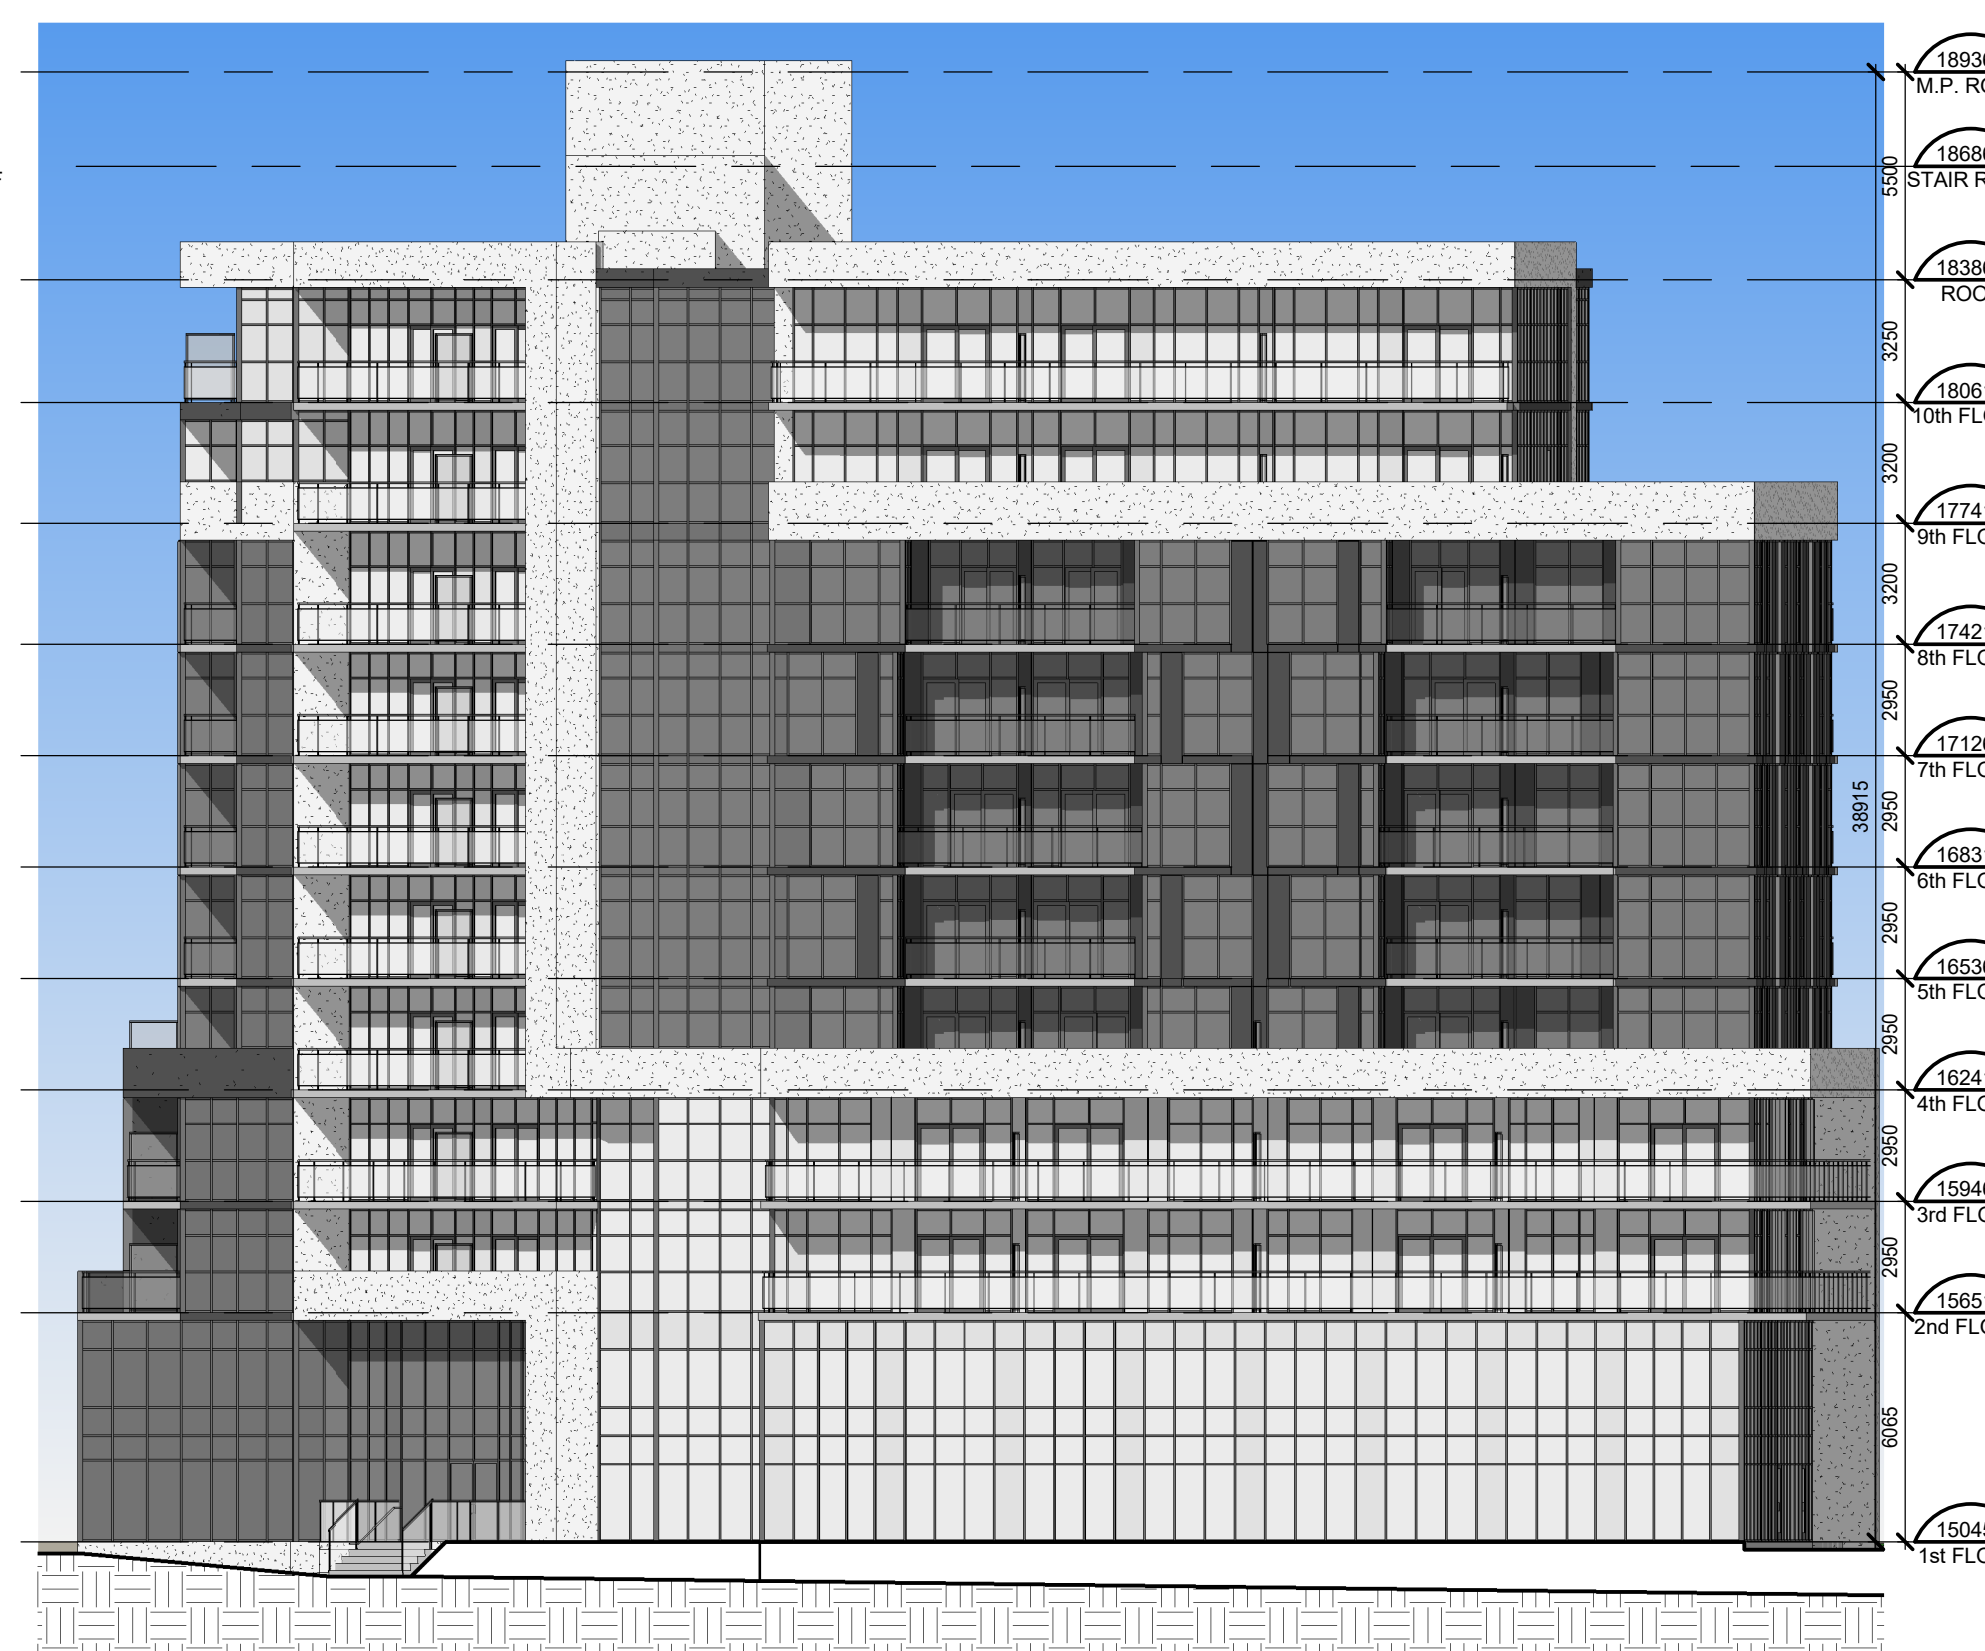

4 OVERALL WEST ELEVATION  
A405 1:200

CONTRACTOR MUST CHECK AND VERIFY ALL DIMENSIONS AND JOB CONDITIONS BEFORE PROCEEDING WITH WORK  
ALL DRAWINGS MAY BE TO BE SUBJECT TO CHANGE DUE TO COMMENTS FROM MUNICIPAL DEPARTMENTS AND OTHER AGENCIES WITH AUTHORITY  
ALL DRAWINGS AND SPECIFICATIONS ARE THE PROPERTY OF THE ARCHITECTS AND MUST BE RETURNED AT THE COMPLETION OF THE WORK  
THE CONTRACTOR WORKING FROM DRAWINGS NOT SPECIFICALLY MARKED FOR CONSTRUCTION MUST ASSUME FULL RESPONSIBILITY AND BEAR COSTS FOR ANY CORRECTIONS OR DAMAGES RESULTING FROM HIS OR HER WORK

KEY TO DETAIL LOCATION

No.	DETAIL NUMBER
No.	DRAWING SHEET NUMBER


DRAWING SETS ISSUED	No.	DATE (DD.MM.YY)	BY
FOR CLIENT REVIEW	1.	(11.11.16)	TB
FOR ISSUE TO THE CITY	2.	(25.11.16)	TB
FOR ISSUE TO THE CITY	3.	(02.02.17)	TB
FOR ISSUE TO THE CITY	4.	(09.05.17)	TB
ISSUED FOR BUDGET PRICING	5.	(06.06.17)	TB
FOR S.P.A.	6.	(23.03.21)	TB

ALL PREVIOUS ISSUES OF THIS DRAWING ARE SUPERSEDED

REVISIONS TO DRAWING	No.	DATE (DD.MM.YY)	BY

NOT FOR CONSTRUCTION

BUILDING PERMIT NUMBER:  
NOT FOR CONSTRUCTION WITHOUT PERMIT

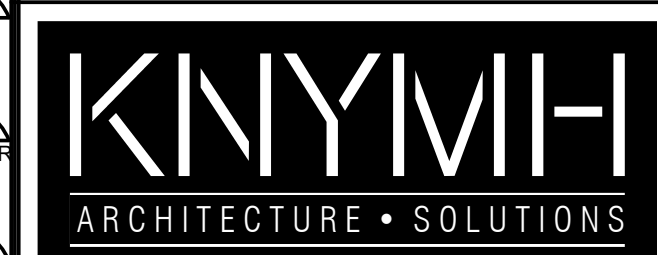

KNYMH INC.  
1006 SKYVIEW DRIVE • SUITE 101  
BURLINGTON, ONTARIO • L7P 0V1  
T 905.639.6595  
F 905.639.0394  
www.knymh.com info@knymh.com



CLIENT:  
2418 KHALSA GATE DEVELOPMENT CORP.

KHALSA GATE  
2418 KHALSA GATE OAKVILLE, ONTARIO

DRAWING SHEET TITLE:  
OVERALL ELEVATIONS

DRAWING SCALE:  
As indicated

PROJECT NUMBER:  
16300

DRAWN BY: TB  
CHECKED BY: TB

DRAWING VERSION:

PLOT DATE:  
2018-03-21

DRAWING SHEET NUMBER:  
A405

LEGEND

GL1	GLAZING PANEL COLOUR 1 Vetro (Solarban 60 (2) Optigray) U-Value 0.24, SHGC 0.33	MP1	METAL PANEL COLOUR 1 Benjamin Moore 212-10 American White	ACP1	ALUMINUM COMPOSITE PANEL COLOUR 1 Benjamin Moore 212-10 American White
GL2	GLAZING PANEL COLOUR 2 Vetro (Solarban 60 (2) Solargray) U-Value 0.24, SHGC 0.33	MP2	METAL PANEL COLOUR 2 Benjamin Moore 212-10 Gray	ACP2	ALUMINUM COMPOSITE PANEL COLOUR 2 Benjamin Moore 212-10 Gray
SP1	SPANDREL PANEL COLOUR 1 Benjamin Moore 212-20 Cement Gray	LV1	LOUVRED PANEL COLOUR 1 Benjamin Moore 212-20 Cement Gray	ST1	STUCCO COLOUR 1 Benjamin Moore 212-10 American White
SP2	SPANDREL PANEL COLOUR 2 Benjamin Moore 212-20 Steel Wool	LV2	LOUVRED PANEL COLOUR 1 Benjamin Moore 212-20 Steel Wool	ST2	STUCCO COLOUR 2 Benjamin Moore 212-10 Gray
AW	ALUMINUM WINDOW Benjamin Moore 212-20 Steel Wool	AR	ALUMINUM RAILING W/ GLASS Benjamin Moore 212-20 Steel Wool	NOTE: BALCONIES TO BE STUCCO COLOUR 2	





1 3D Rendering 1  
A410 1:1



2 3D Rendering 2  
A410 1:1



3 3D Rendering 3  
A410 1:1

CONTRACTOR MUST CHECK AND VERIFY ALL DIMENSIONS AND JOB CONDITIONS BEFORE PROCEEDING WITH WORK  
ALL DRAWINGS MAY BE TO BE SUBJECT TO CHANGE DUE TO COMMENTS FROM MUNICIPAL DEPARTMENTS AND OTHER AGENCIES WITH AUTHORITY  
ALL DRAWINGS AND SPECIFICATIONS ARE THE PROPERTY OF THE ARCHITECTS AND MUST BE RETURNED AT THE COMPLETION OF THE WORK  
THE CONTRACTOR WORKING FROM DRAWINGS NOT SPECIFICALLY MARKED FOR CONSTRUCTION MUST ASSUME FULL RESPONSIBILITY AND BEAR COSTS FOR ANY CORRECTIONS OR DAMAGES RESULTING FROM HIS OR HER WORK

KEY TO DETAIL LOCATION


No.	DETAIL NUMBER
No.	DRAWING SHEET NUMBER

DRAWING SETS ISSUED	No.	DATE (DD.MM.YY)	BY
FOR CLIENT REVIEW	1.	(11.11.16)	TB
FOR ISSUE TO THE CITY	2.	(25.11.16)	TB
FOR ISSUE TO THE CITY	3.	(02.02.17)	TB
FOR ISSUE TO THE CITY	4.	(09.05.17)	TB
ISSUED FOR BUDGET PRICING	5.	(06.06.17)	TB
FOR S.P.A.	6.	(23.03.21)	TB

ALL PREVIOUS ISSUES OF THIS DRAWING ARE SUPERSEDED

REVISIONS TO DRAWING	No.	DATE (DD.MM.YY)	BY
NOT FOR CONSTRUCTION			

BUILDING PERMIT NUMBER:  
NOT FOR CONSTRUCTION WITHOUT PERMIT

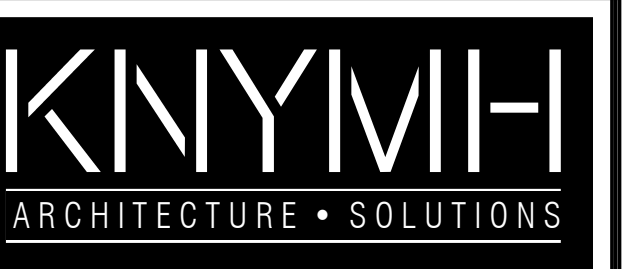

KNYMH INC.  
1006 SKYVIEW DRIVE • SUITE 101  
BURLINGTON, ONTARIO • L7P 0V1  
T 905.639.6595  
F 905.639.0394  
www.knymh.com info@knymh.com



CLIENT:  
2418 KHALSA GATE  
DEVELOPMENT CORP.

KHALSA GATE  
2418 KHALSA GATE  
OAKVILLE, ONTARIO

DRAWING SHEET TITLE:  
COLOURED  
CONCEPTUAL  
RENDERINGS

DRAWING SCALE:  
1:1

PROJECT NUMBER:  
16300

DRAWN BY:  
TB

CHECKED BY:  
Checker

DRAWING SHEET NUMBER:  
A410

DRAWING VERSION:  
PLOT DATE:  
2018-03-21