


SITE PLAN LEGEND

- SITE PROPERTY LINE
- MUNICIPAL ZONING SETBACK
- CHAINLINK FENCE
- STANDARD IRON BAR
- UTILITY POLE
- TRANSFORMER
- BARRIER FREE
- STORM MANHOLE
- STORM CATCHBASIN
- SANITARY MAN-HOLE
- WATERMAIN VALVE
- FIRE HYDRANT
- BOLLARD
- OVERHEAD DOOR (LOADING BAY)
- MAN DOOR ENTRANCE
- PRIMARY ENTRANCE
- BUILDING OUTLINE
- ASPHALT SURFACE
- CONCRETE SURFACE
- LANDSCAPED AREA
- FIRE ROUTE

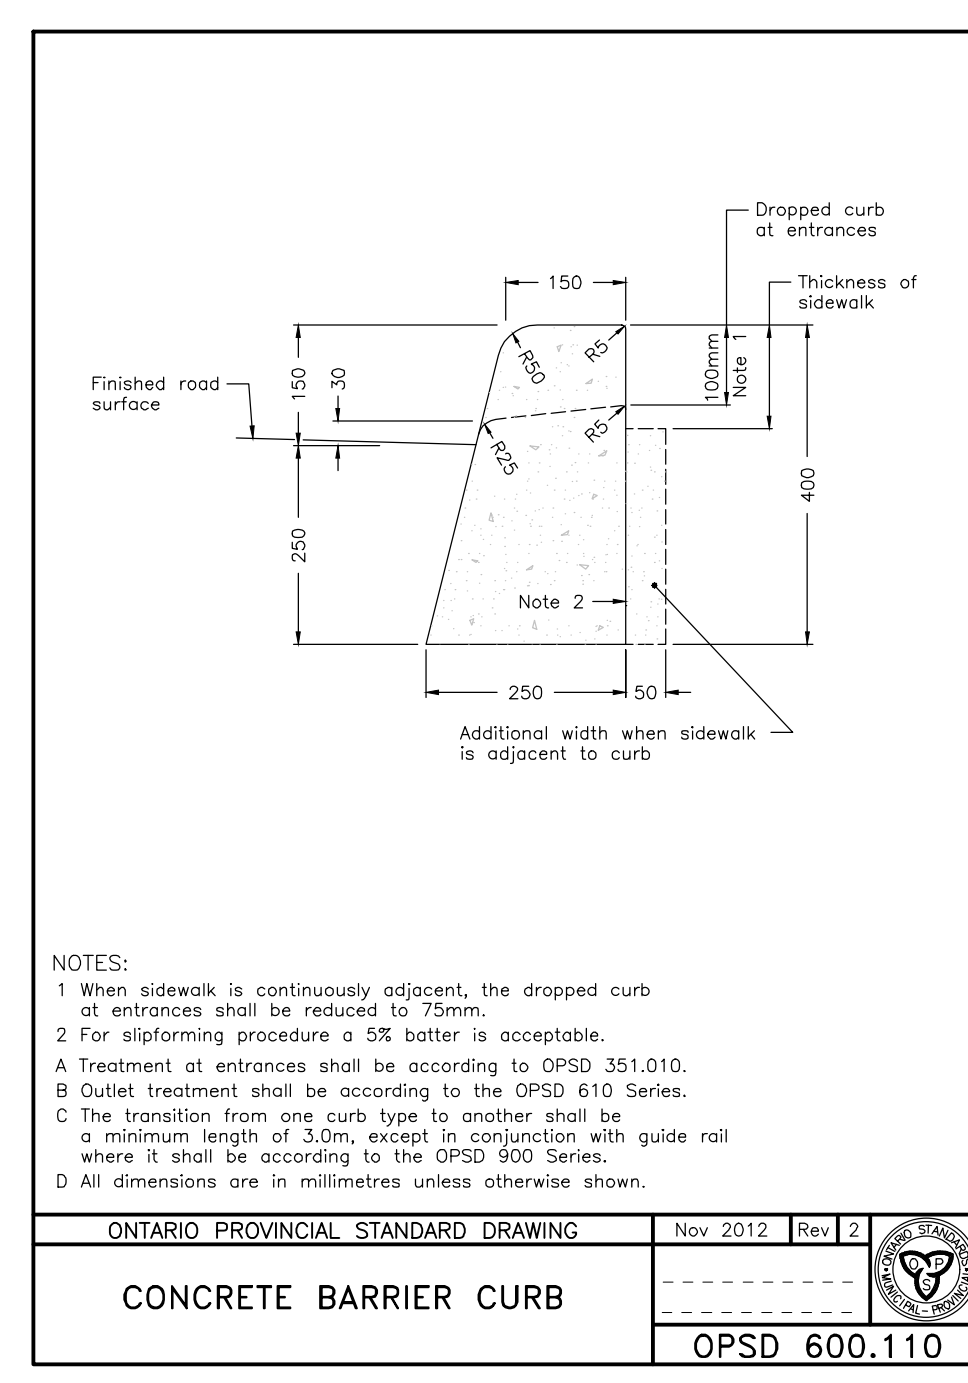


DRAWINGS SHALL NOT BE USED FOR CONSTRUCTION UNLESS SEALED BY A PROFESSIONAL ENGINEER. CONTRACTOR SHALL CHECK ALL DIMENSIONS ON DRAWINGS AND REPORT ANY DISCREPANCIES TO THE ENGINEER BEFORE PROCEEDING WITH THE WORK. ALL WORK TO BE PERFORMED IN ACCORDANCE WITH THE LATEST EDITION OF THE HEALTH AND SAFETY ACT.

No.	DATE	REVISION	BY
1	22.07.25	ISSUED FOR SITE PLAN APPROVAL	GB
2	23.08.18	REISSUED FOR SITE PLAN APPROVAL	GB

LEGAL INFORMATION
PART OF BLOCK 2
REGISTERED PLAN 20M-526
IN THE
TOWN OF OAKVILLE
REGIONAL MUNICIPALITY OF HALTON

BENCHMARK:
MONUMENT TYPE: VERTICAL BENCHMARK 822
LOCATION: ON CONCRETE OVERPASS ON HWY 403, SET VERTICALLY ON THE NORTH-EAST ABUTMENT, 0.3m WEST OF THE NORTH-EAST CORNER, 0.3m ABOVE GRADE.
GEODETTIC ELEVATION: 176.014

- DRAWING REFERENCES:**
- TOPOGRAPHICAL INFORMATION SHOWN ON THIS PLAN WAS COLLECTED BY TARASICK McMILLAN KUBICKI LIMITED - ONTARIO LAND SURVEYORS, OLS. FILE # 2240-08-T
 - LEGAL BOUNDARY INFORMATION SHOWN ON THIS PLAN WAS TAKEN FROM A PLAN PREPARED BY TARASICK McMILLAN KUBICKI LIMITED - ONTARIO LAND SURVEYORS, OLS. FILE # 2240-08-T
 - INFORMATION RELATED TO THE EXISTING SERVICES COLLECTED BY TARASICK McMILLAN KUBICKI LIMITED - ONTARIO LAND SURVEYORS, OLS. FILE # 2240-08-T
 - ARCHITECTURAL INFORMATION SHOWN ON THIS PLAN WAS TAKEN FROM PLANS PREPARED BY MALLOT CREEK GROUP

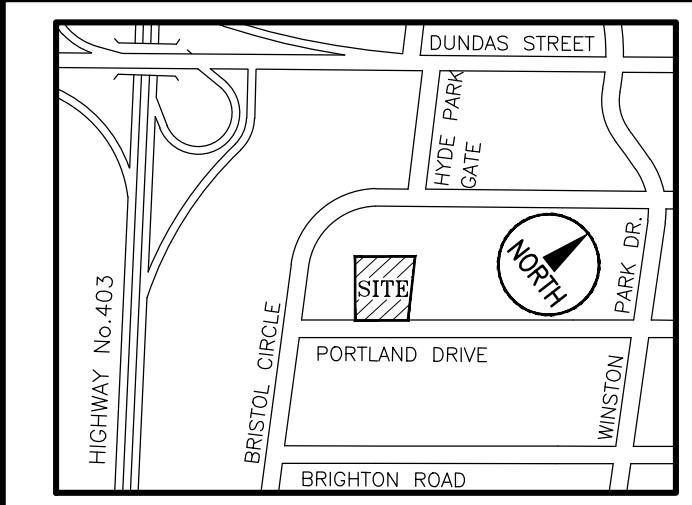

Mallot Creek Group Inc.
284 Mill Street East, Suite 201
Elora, ON N0B 1S0
T: 519-646-1830
F: 519-646-1833
info@mallotcreek.com
www.mallotcreek.com

REDSTONE FOODS INC.
2727 PORTLAND DRIVE
OAKVILLE, ON, L6H 6M6

PROPOSED ARTISAN BAKERY

SITE PLAN

DESIGN BY: DB
DRAWN BY: DB
CHECKED BY: GB
DATE: 22.06.22
SCALE: 1:300
PROJECT NUMBER: 21171

PROFESSIONAL ENGINEER
G. S. HAZELTON
AUG. 18. 2023
PROVINCE OF ONTARIO

ZONING DATA (FOR EMPLOYMENT ZONE 2 - SPECIAL PROVISION 43)

REGULATIONS	REQUIRED	EXISTING	PROVIDED	CONFORMS
LOT AREA	0.2ha	1.01ha	1.01ha	Y
LOT FRONTAGE	30.0m	88.18m	88.18m	Y
FRONT YARD SETBACK	N/A	N/A	22.37m	Y
INTERIOR SIDE YARD SETBACK	3.0m	N/A	3-12.17m N-9.98m	Y
REAR YARD SETBACK	3.0m	N/A	15.36m	Y
LANDSCAPED OPEN SPACE	10.0%	100%	5.8%	N
LANDSCAPING COVERAGE	25.0%	100%	14.2%	N
REQUIRED FRONT YARD				

BUILDING DATA

REGULATIONS	ALLOWED	EXISTING	PROVIDED	CONFORMS
GROUND FLOOR AREA	N/A	0m ²	4,485m ²	Y
SECOND FLOOR AREA	N/A	0m ²	490m ²	Y
THIRD FLOOR AREA	N/A	0m ²	490m ²	Y
GROSS FLOOR AREA	N/A	0m ²	5,445m ²	Y
BUILDING HEIGHT	N/A	0m	12.34m	Y
BUILDING STOREY(S)	N/A	0	3	Y

PARKING DATA

REGULATIONS	REQUIRED	EXISTING	PROVIDED	CONFORMS
OFFICE PARKING IF OFFICE AREA > 25% TOTAL FLOOR AREA	0 SPACES	-	-	-
1/35m ² FLOOR AREA	55 SPACES	-	-	-
MANUFACTURING PARKING 1/100m ² FLOOR AREA	55 SPACES	-	57 SPACES	Y
TOTAL PARKING	55 SPACES	-	57 SPACES	Y
BARRIER FREE PARKING	3 SPACES	-	3 SPACES	Y
TOTAL LOADING SPACES	N/A	-	4 SPACES	Y
EMPLOYMENT BICYCLE PARKING 2+ 0.25/1000m ² FLOOR AREA	4 SPACES	-	-	-
OFFICE BICYCLE PARKING 2 OR 1/1000m ² FLOOR AREA	2 SPACES	-	-	-
TOTAL BICYCLE SPACES	6 SPACES	-	6 SPACES	Y

