



No.	ISSUED	DATE
1	ISSUED FOR SPA	MAY 17, 2023
2	RE-ISSUED FOR SPA	NOV. 2, 2023

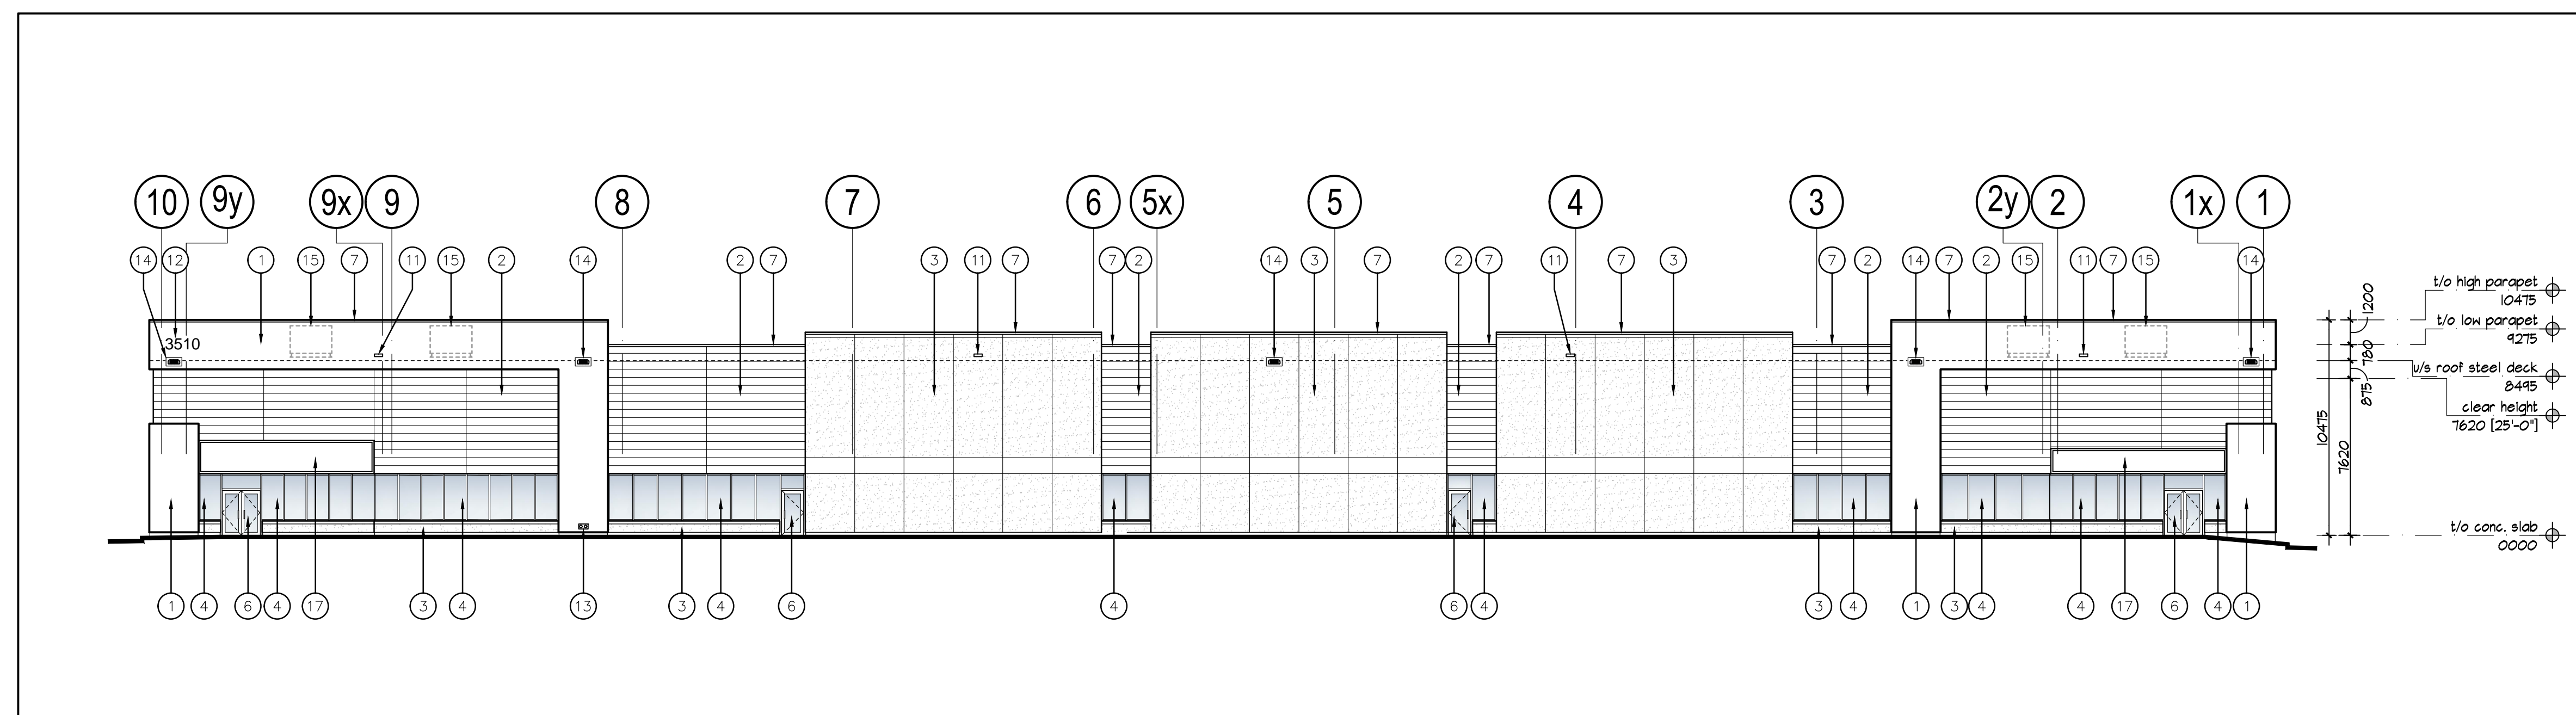


1 NORTH ELEVATION
A-3.0 1:200


- 1 INSULATED PRECAST CONCRETE PANEL W/ SMOOTH FINISH. COLOUR TO BE WHITE.
- 2 INSULATED PRECAST CONCRETE PANEL W/ RIBBED REVEAL FINISH. COLOUR TO BE GREY.
- 3 INSULATED PRECAST CONCRETE PANEL W/ EXPOSED AGGREGATE FINISH. COLOUR TO BE WHITE.
- 4 THERMAL GLAZING IN ANODIZED ALUMINUM CURTAIN WALL FRAMES WITH BLACK CAPS. TINT COLOUR OF GLASS TO BE SOLARBLUE.
- 5 SPANDREL GLAZING IN ANODIZED ALUMINUM CURTAIN WALL FRAMES WITH BLACK CAPS. TINT COLOUR OF SPANDREL TO BE HARMONY BLUE.
- 6 ALUMINUM AND GLASS DOOR(S) IN CURTAIN WALL DOOR FRAMING SYSTEM. COLOUR OF FRAMES AND GLAZING TO MATCH ADJACENT WINDOW GLAZING SYSTEM.
- 7 PREFINISHED METAL COPING. COLOUR TO MATCH MATERIAL BELOW.
- 8 INSULATED HOLLOW METAL DOOR IN PRESSED STEEL FRAMES PAINTED TO MATCH ADJACENT MATERIAL.
- 9 INSULATED SECTIONAL OVERHEAD DOOR C/W DOCK SEAL, DOCK LEVELLER, DOCK BUMPERS. COLOUR TO BE WHITE. SEE DOOR SCHEDULE FOR SIZE.
- 10 INSULATED SECTIONAL OVERHEAD DOOR. COLOUR TO BE WHITE. SEE DOOR SCHEDULE FOR SIZE.
- 11 SCUPPER. SEE A-2.2.
- 12 MUNICIPAL ADDRESS NUMBER. 610mm HIGH 38mm THICK PAINTED BLACK FORMED PLASTIC LETTERS.
- 13 SIAMESE CONNECTION.
- 14 WALL MOUNTED LIGHTING. REFER TO ELECTRICAL DRAWINGS. PRECAST MANUFACTURER TO PROVIDE FLAT SURFACE EXTENDED 65mm MIN. BEYOND LIGHT FIXTURE IN ALL (4) DIRECTIONS.
- 15 FUTURE ROOFTOP MECHANICAL UNIT.
- 16 RESERVED
- 17 RESERVED
- 18 KNOCK-OUT PANEL IN PRECAST

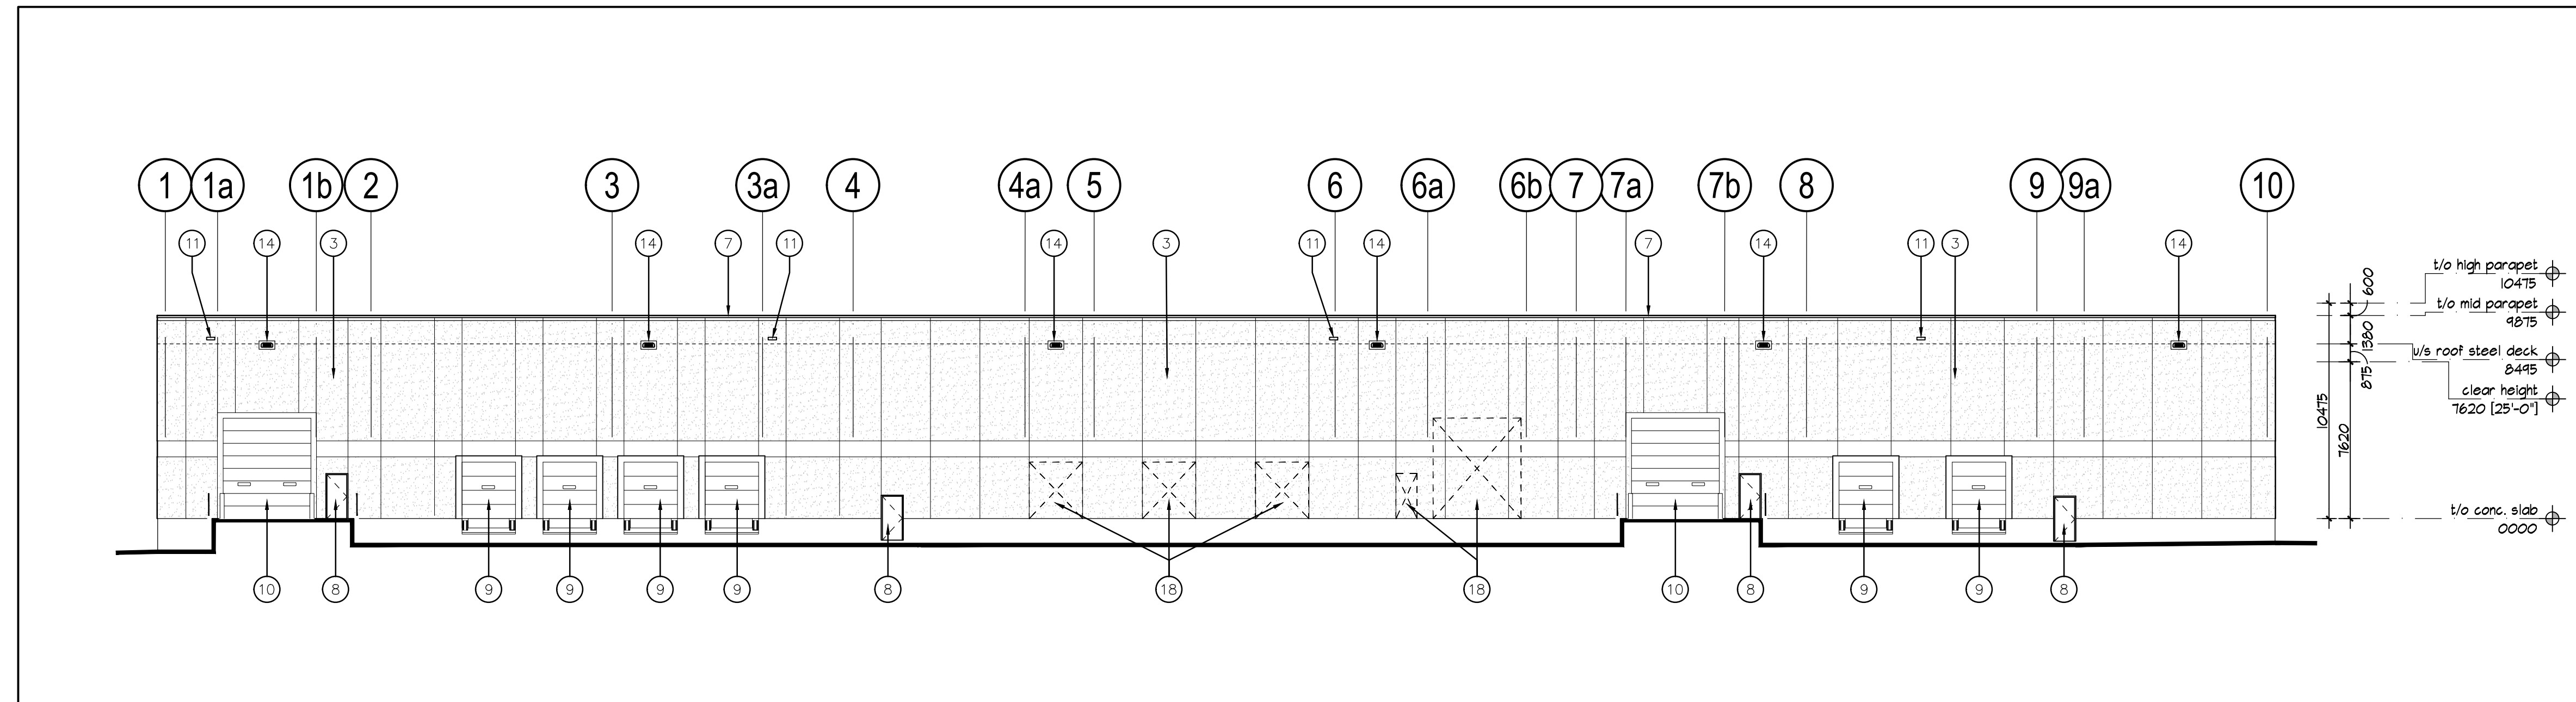

2 SOUTH ELEVATION
A-3.0 1:200

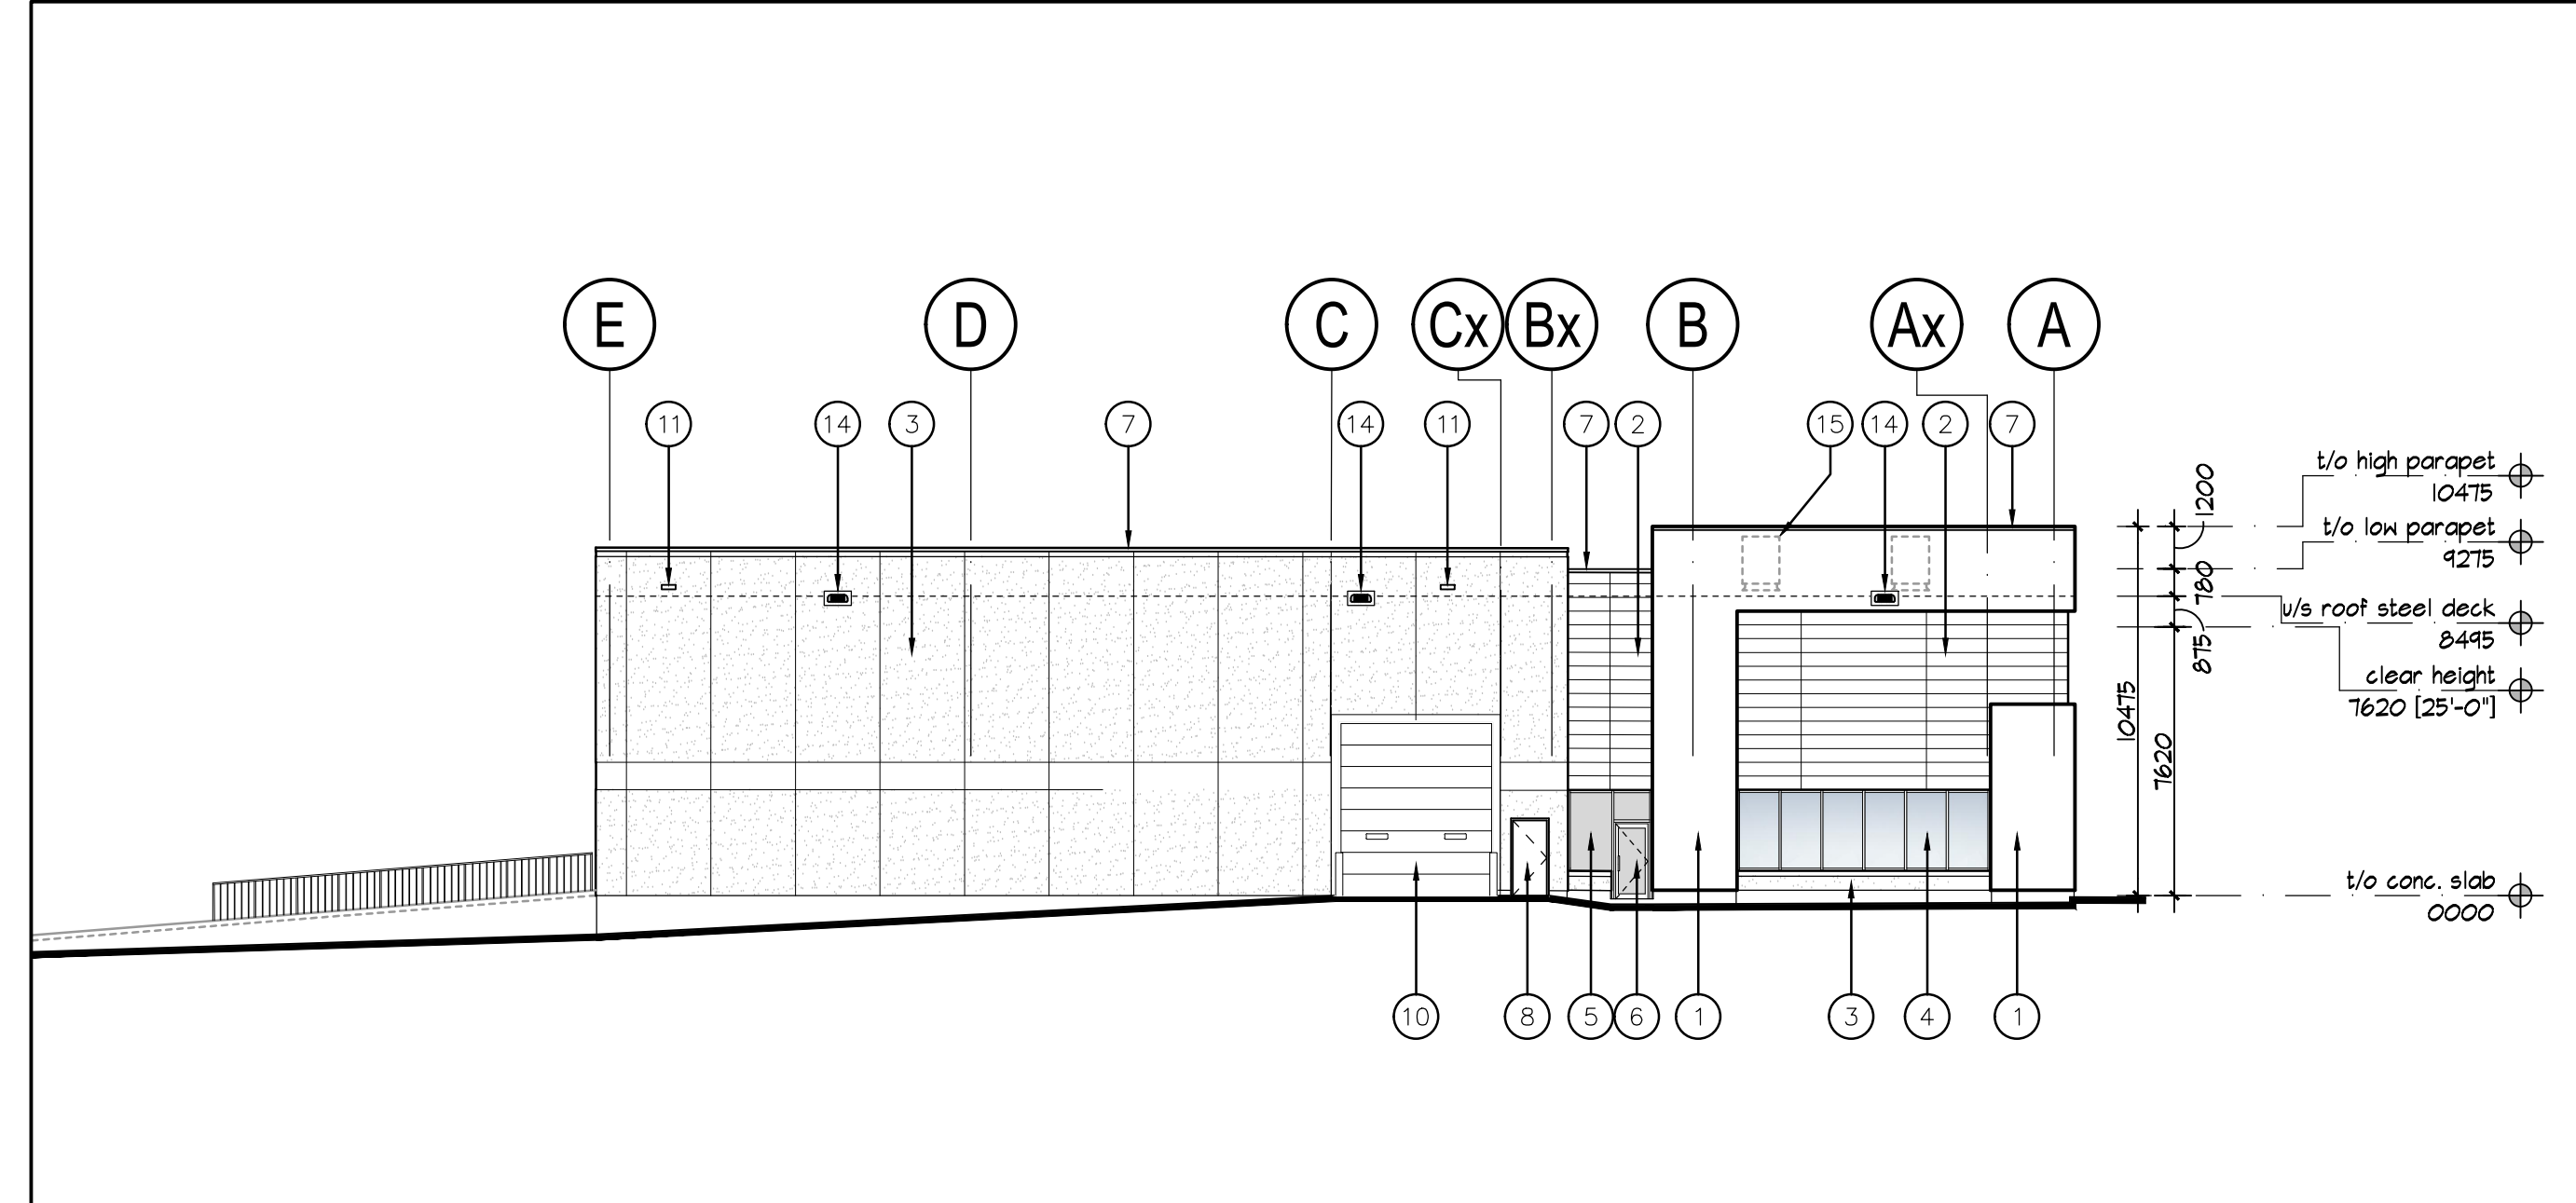

3 EAST ELEVATION
A-3.0 1:200

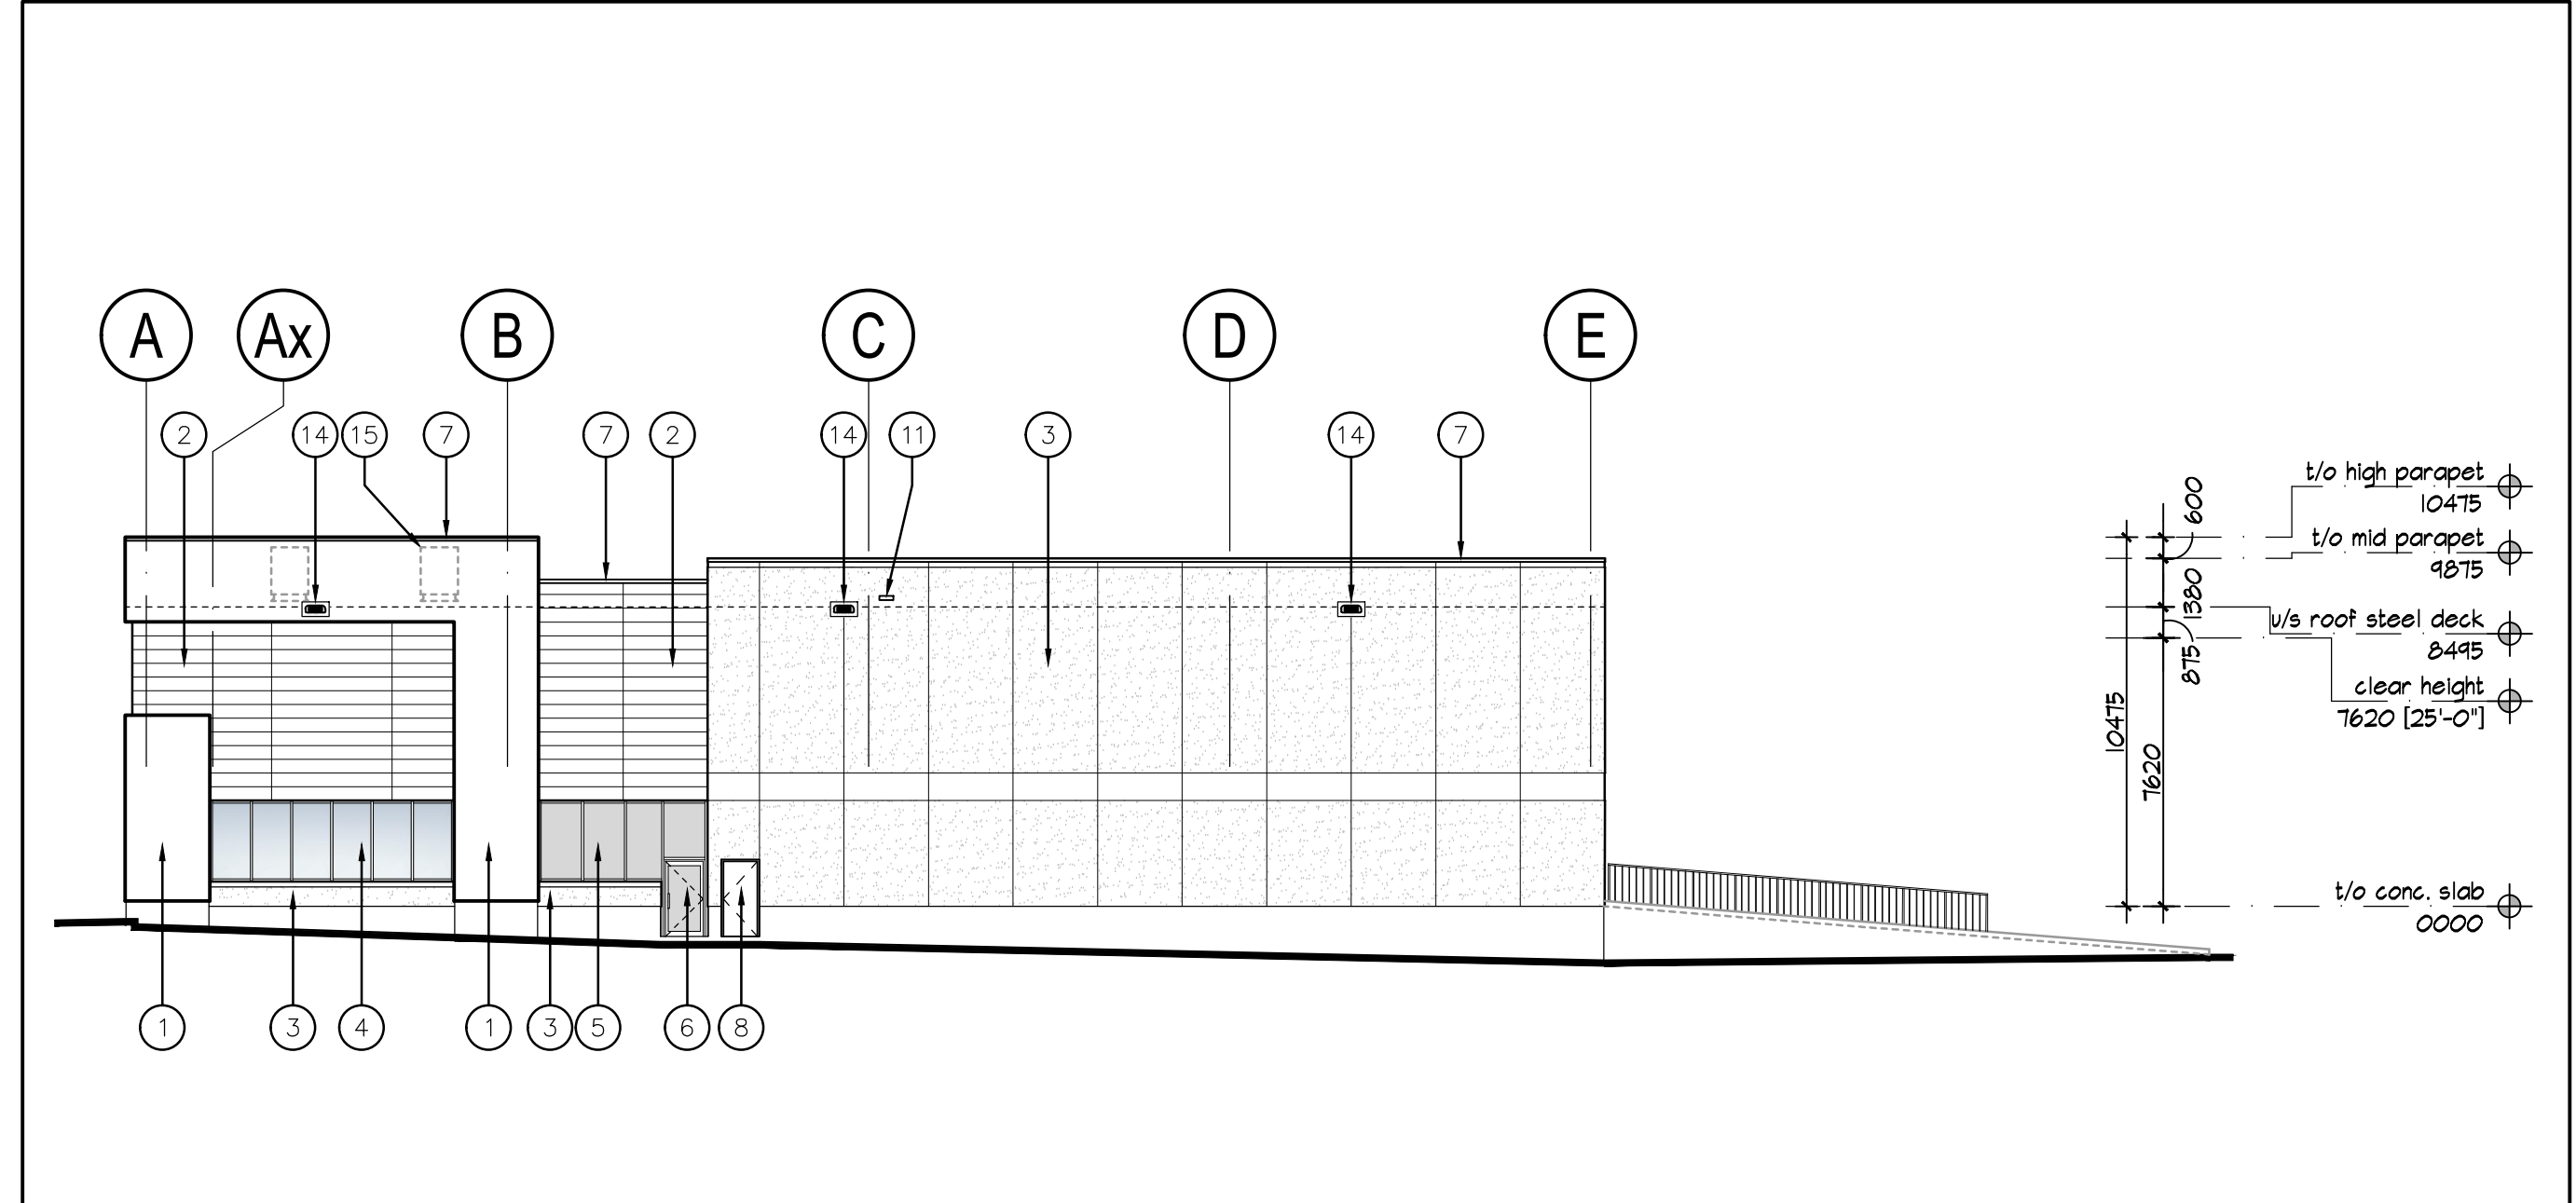

4 WEST ELEVATION
A-3.0 1:200

No.	REVISION	DATE
1	REVISED AS NOTED	OCT. 15, 2023

BALDASSARRA
Architects Inc.

30 Great Gulf Drive, Unit 20 | Concord ON | L4K 0K7
T: 905.660.0722 | www.baldassarra.ca



OWNERS INFORMATION:

**WYECROFT RD.
BLOCK 6**

Oakville, ON

**ELEVATIONS
BLDG B**

DATE:	DRAWN BY:	CHECKED:	SCALE:
FEB. 2023	MM		AS NOTED

PROJECT No. 23-02 DRAWING No. **A-3.0**

L:\2302 - Wycroft Block 6 Ph. 2\Drawings\01 Current Drawings\A Saved\2023-11-01\2302 A-3_0.dwg, 03/11/2023 11:01:53 AM, megannm, DWG to PDF, pc3