



JASON CUTAJAR
ARCHITECTURAL DESIGN
P 416-277-0179 F 416-241-8125
39 BRAWIN DRIVE
TORONTO, ONTARIO
M9P 2N9
CANADA

3308 LAKESHORE RD W
OAKVILLE, ON
CANADA



10		
9		
8		
7		
6		
5		
4		
3	HOUSE RAISED .15m FOR GRADING	12/24/21
2	SITE PLAN APPROVAL APPLICATION	12/03/21
1	ZONING REVIEW SUBMITTAL	06/16/21
NO.	REVISIONS	DATE

SHEET TITLE:
**FRONT (WEST)
ELEVATION**


DRAWN BY: M.V.	CHECKED BY: J. CUTAJAR
DATE: 06/04/2021	SCALE: 1:50
PROJECT NO.:	DRAWING NO.:

A5



JASON CUTAJAR
ARCHITECTURAL DESIGN
P 416-277-0179 F 416-241-8125
39 BRAWIN DRIVE
TORONTO, ONTARIO
M9P 2N9
CANADA

3308 LAKESHORE RD W
OAKVILLE, ON
CANADA

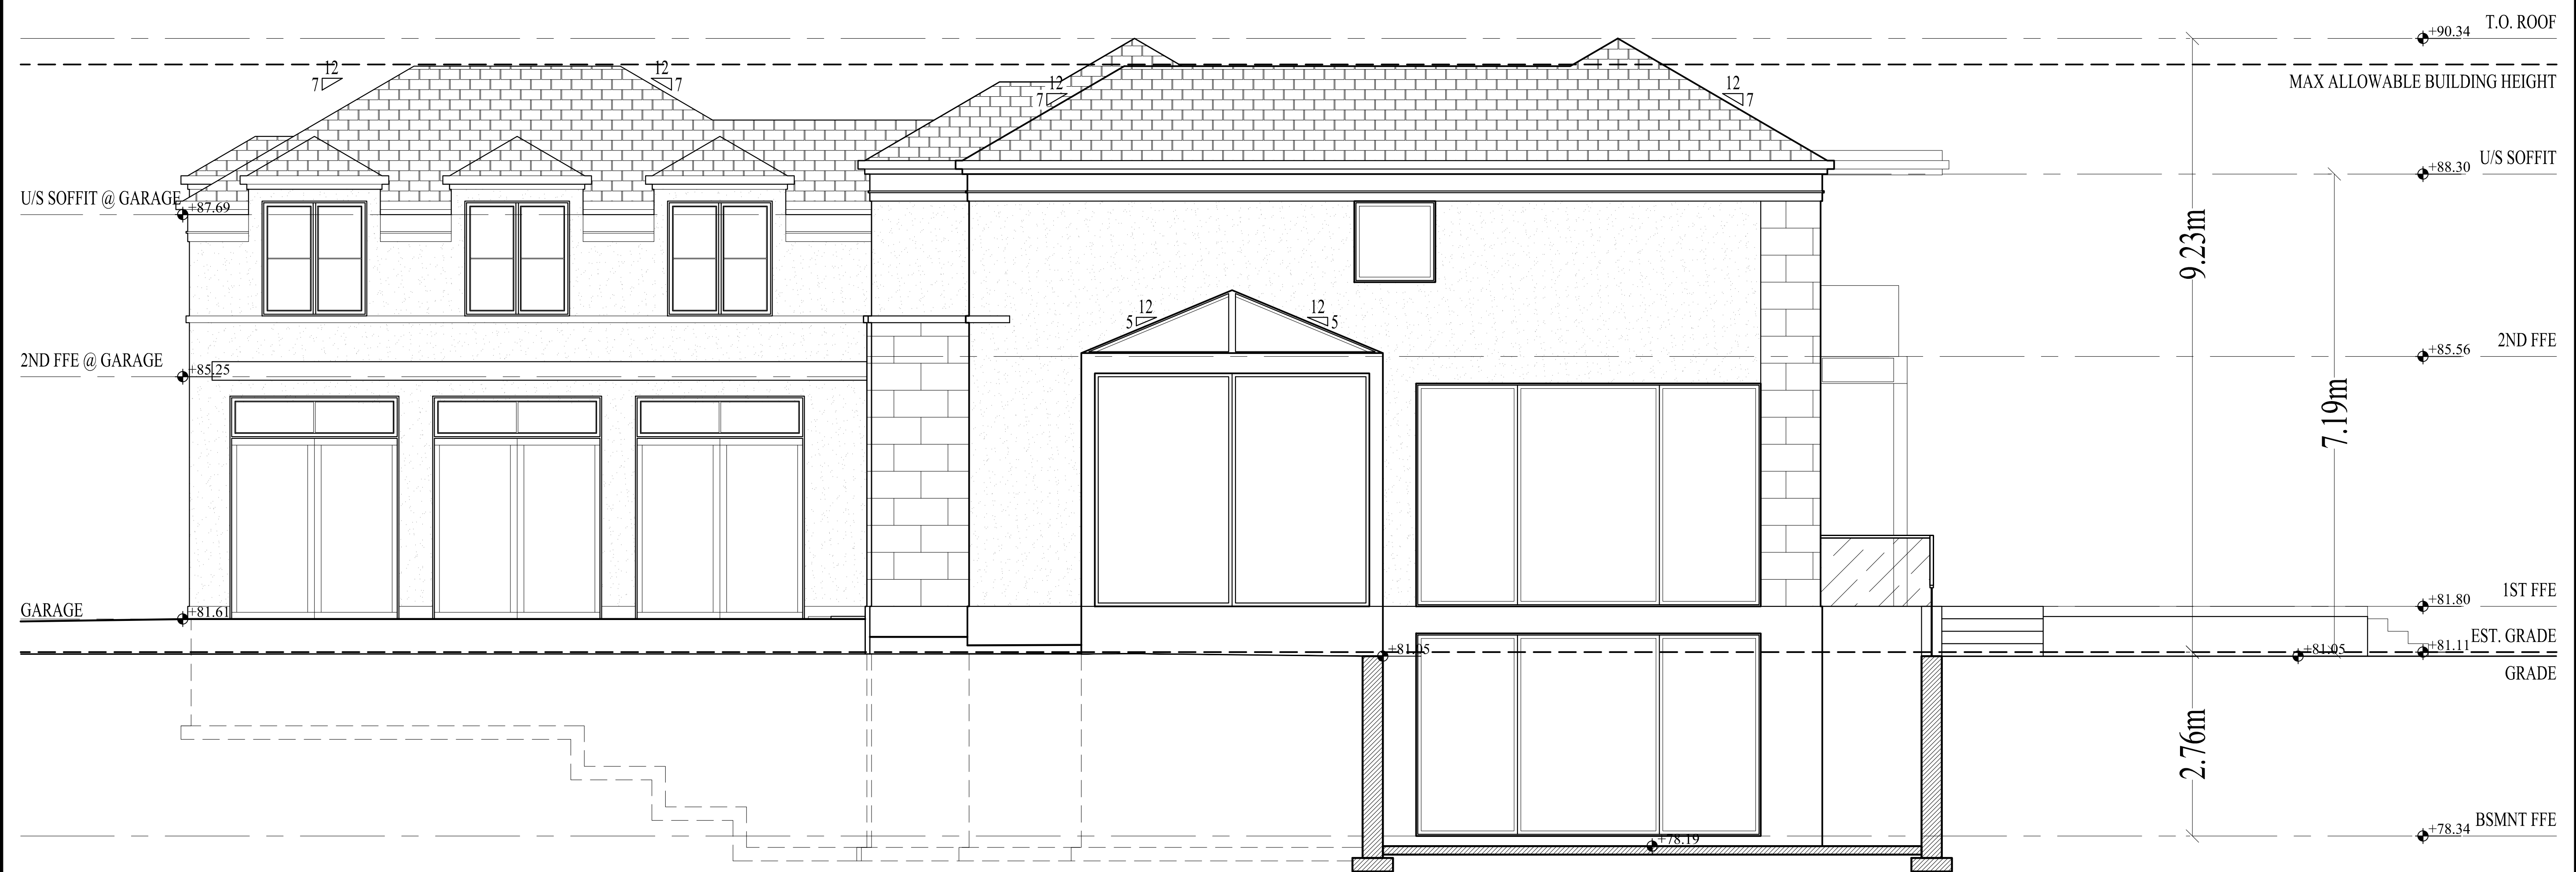

10		
9		
8		
7		
6		
5		
4		
3	HOUSE RAISED .15m FOR GRADING	12/24/21
2	SITE PLAN APPROVAL APPLICATION	12/03/21
1	ZONING REVIEW SUBMITTAL	06/16/21
NO.	REVISIONS	DATE

SHEET TITLE:

RIGHT (SOUTH)
ELEVATION

DRAWN BY:
M.V.

CHECKED BY:
J. CUTAJAR

DATE:
06/04/2021

SCALE:
1:50

PROJECT NO.:


DRAWING NO.:

A6



JASON CUTAJAR
ARCHITECTURAL DESIGN
P 416-277-0179 F 416-241-8125
39 BRAWIN DRIVE
TORONTO, ONTARIO
M9P 2N9
CANADA

3308 LAKESHORE RD W
OAKVILLE, ON
CANADA

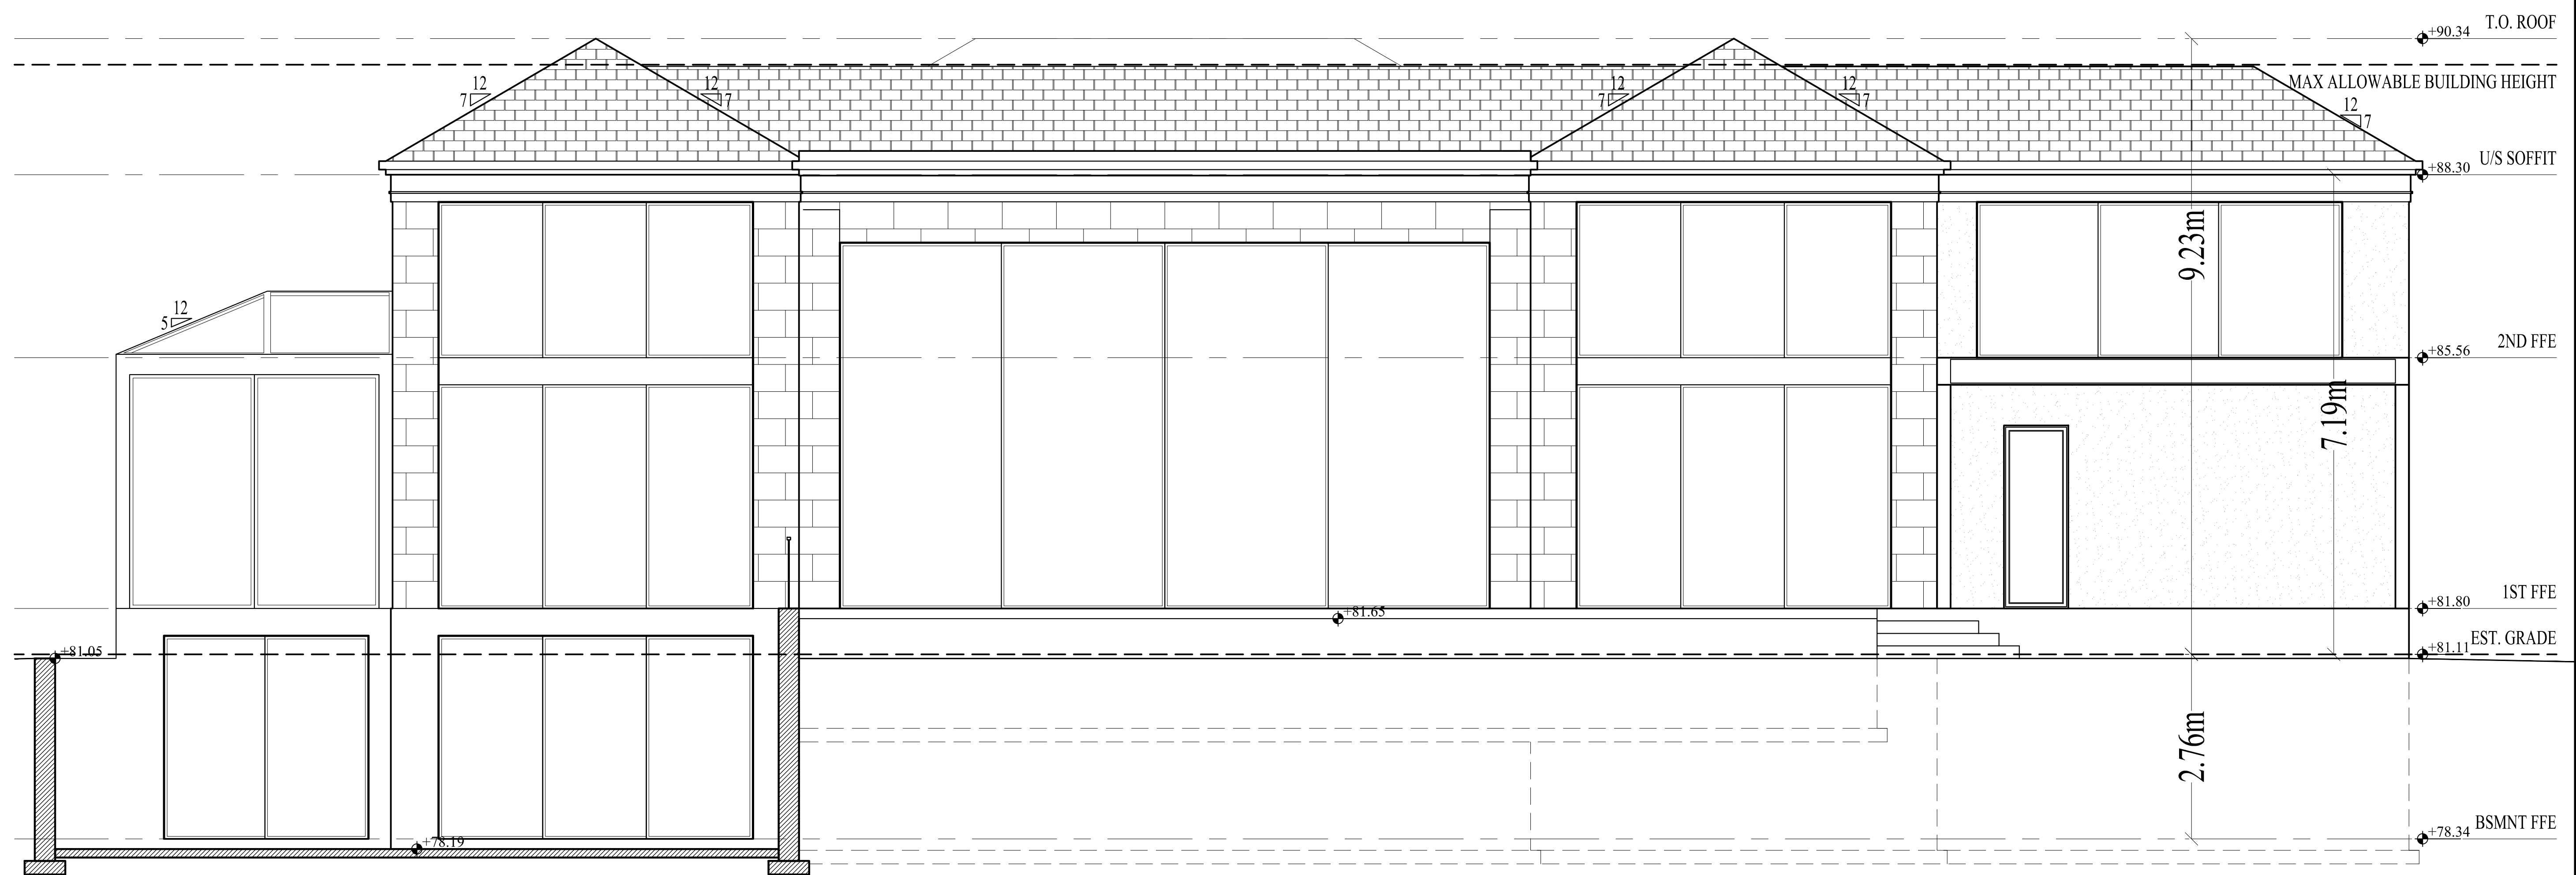

10		
9		
8		
7		
6		
5		
4		
3	HOUSE RAISED .15m FOR GRADING	12/24/21
2	SITE PLAN APPROVAL APPLICATION	12/03/21
1	ZONING REVIEW SUBMITTAL	06/16/21
NO.	REVISIONS	DATE

SHEET TITLE:
**REAR (EAST)
ELEVATION**


DRAWN BY: M.V.	CHECKED BY: J. CUTAJAR
DATE: 06/04/2021	SCALE: 1:50
PROJECT NO.:	DRAWING NO.:

A7



JASON CUTAJAR
ARCHITECTURAL DESIGN
P 416-277-0179 F 416-241-8125
39 BRAWIN DRIVE
TORONTO, ONTARIO
M9P 2N9
CANADA

3308 LAKESHORE RD W
OAKVILLE, ON
CANADA

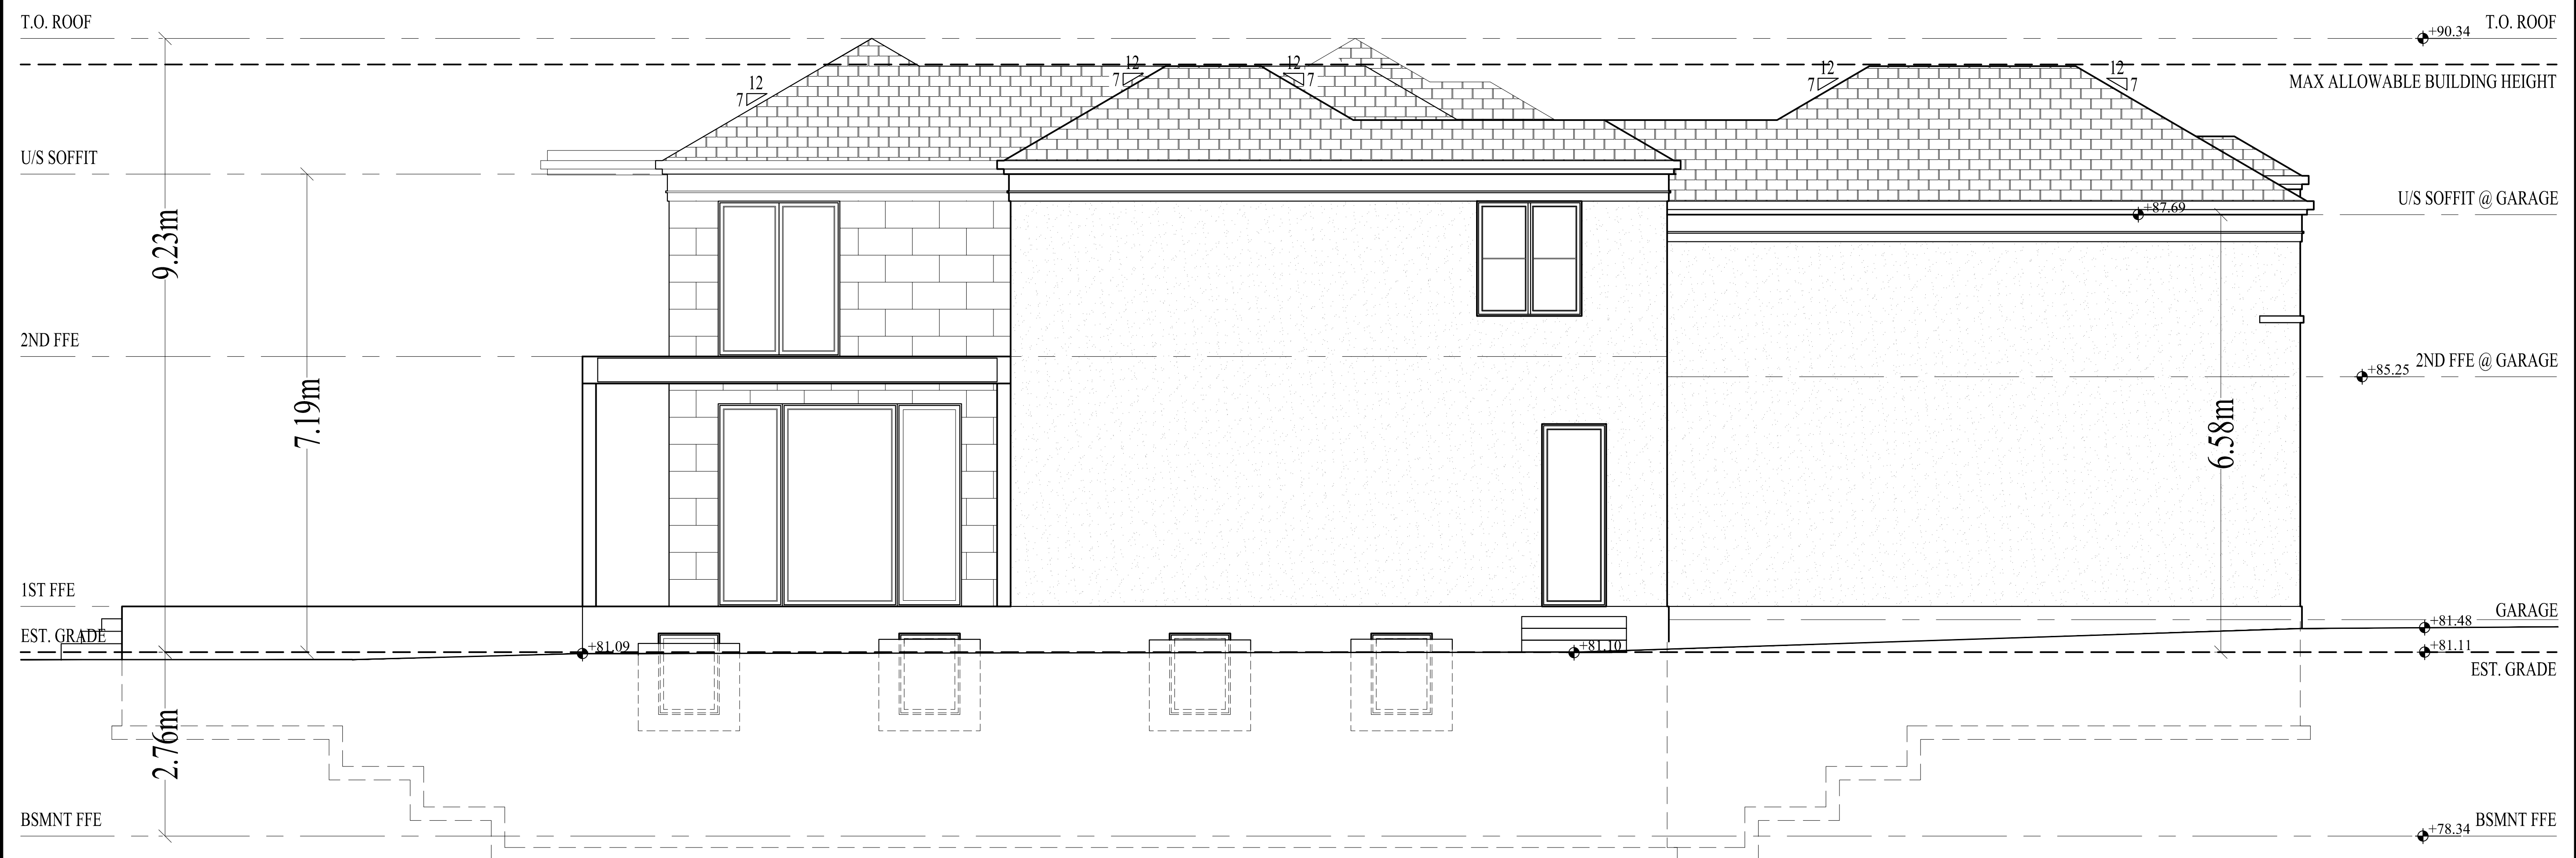

10		
9		
8		
7		
6		
5		
4		
3	HOUSE RAISED .15m FOR GRADING	12/24/21
2	SITE PLAN APPROVAL APPLICATION	12/03/21
1	ZONING REVIEW SUBMITTAL	06/16/21
NO.	REVISIONS	DATE

SHEET TITLE:
**LEFT (NORTH)
ELEVATION**

DRAWN BY: M.V.	CHECKED BY: J. CUTAJAR
DATE: 06/04/2021	SCALE: 1:50
PROJECT NO.:	DRAWING NO.:

A8