




1 SOUTH ELEVATION (EXISTING)

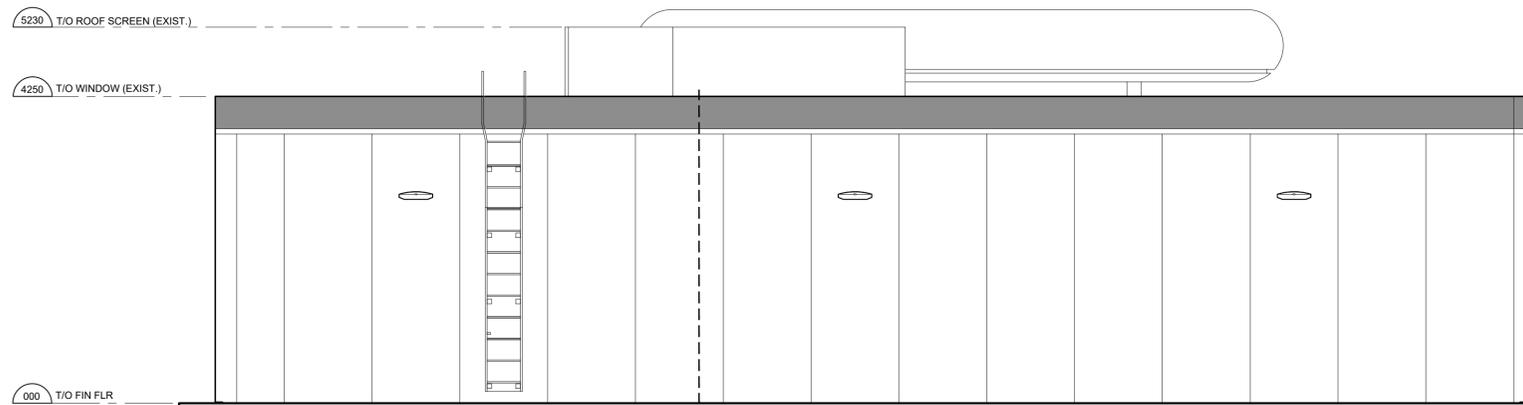

2 NORTH ELEVATION (EXISTING)

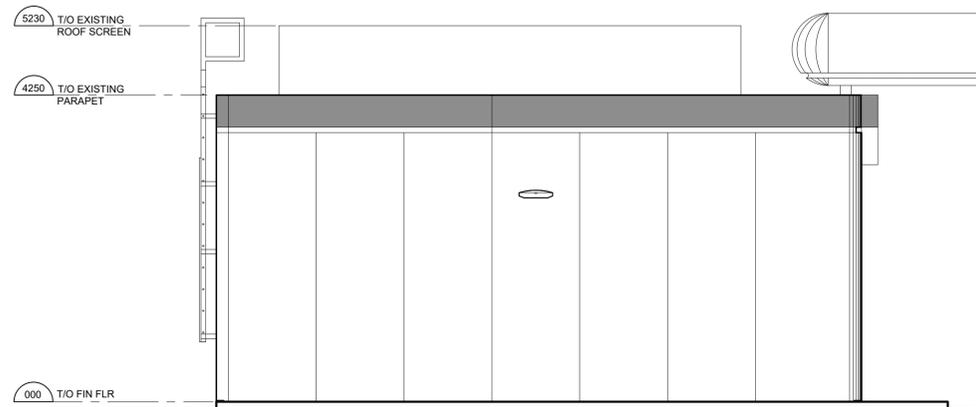

3 WEST ELEVATION (EXISTING)

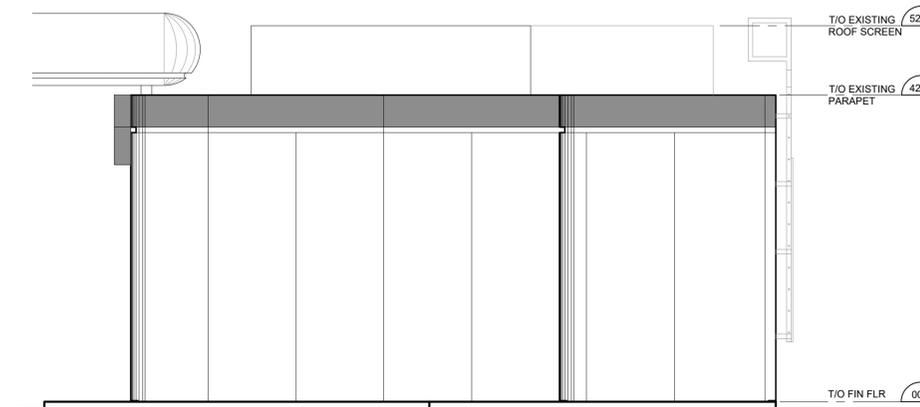


4 EAST ELEVATION (EXISTING)

REVISION TABLE		
REV.	DESCRIPTION	DRAWN / APP'D. DATE

ISSUE TABLE		
TO	FOR	DATE
CITY	ISSUED FOR SITE PLAN APPROVAL	2025/09/26
CITY	RE-ISSUED FOR SITE PLAN APPROVAL	2026/01/20

METRIC
 ALL DIMENSIONS ARE IN MILLIMETRES U.N.O. CONTRACTOR TO CHECK/VERIFY ALL DIMENSIONS PRIOR TO COMMENCEMENT OF WORK. ALL DISCREPANCIES TO BE REPORTED TO THE PROJECT DESIGNER. DO NOT SCALE DRAWINGS.

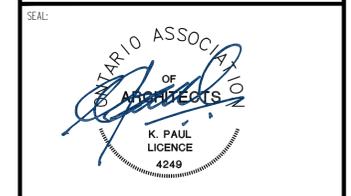

CONSULTANT:
K PAUL ARCHITECT INC.
 TORONTO-VANCOUVER-CALGARY-ORLANDO
 2660 SHERWOOD HEIGHTS DRIVE, SUITE #200, OAKVILLE, ON L6J 7Y8




DRAWING TITLE:
EXTERIOR ELEVATIONS (EXISTING)


PROJECT:
 C.STORE EXPANSION WITH A&W ADDITION
845 BURLOAK DRIVE
 OAKVILLE, ONTARIO

DRAWN BY: RG	CAD INFO: SHEET SIZE: D (559 x 864)
DRAWING SCALE: AS NOTED	PETRO-CANADA CAD FILE No.
DATE DRAWN: JAN 2026	CONSULTANT CAD FILE No.
CHECKED BY:	PLOT SCALE
APPROVED BY:	PLOT DATE
	PLOT CONFIGURATION


STD No./OUTLET No. **35207** **A3**

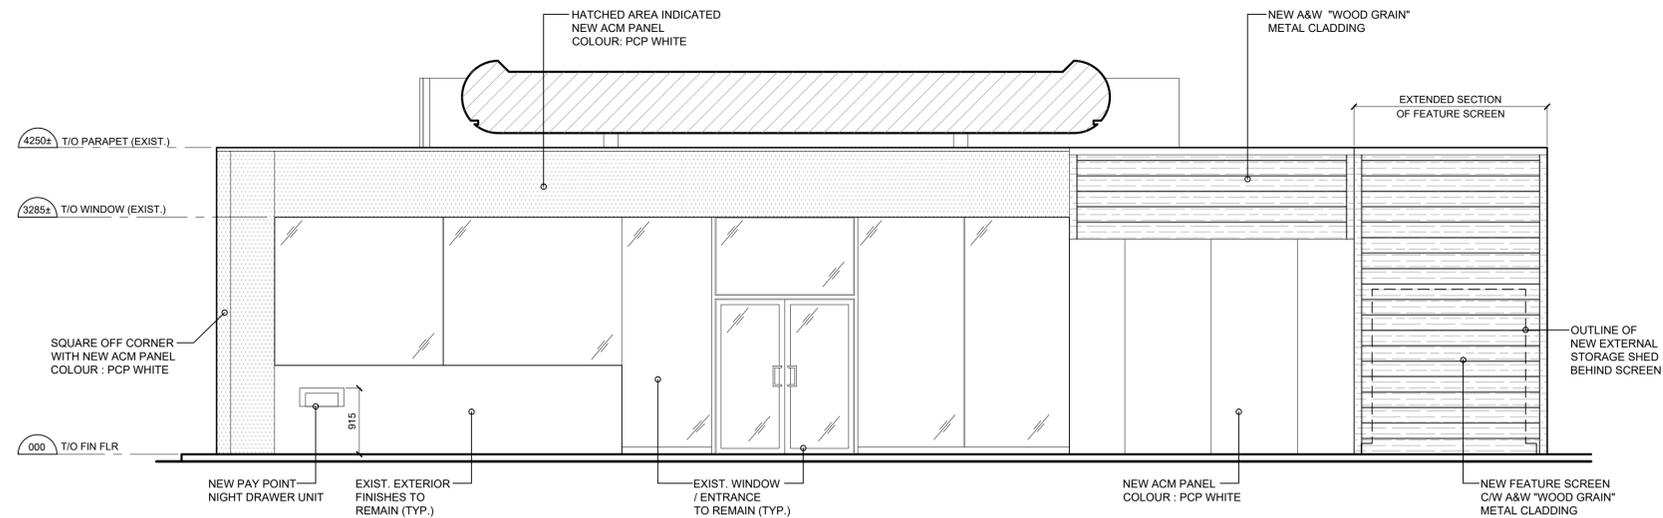


1 SOUTH ELEVATION (PROPOSED)

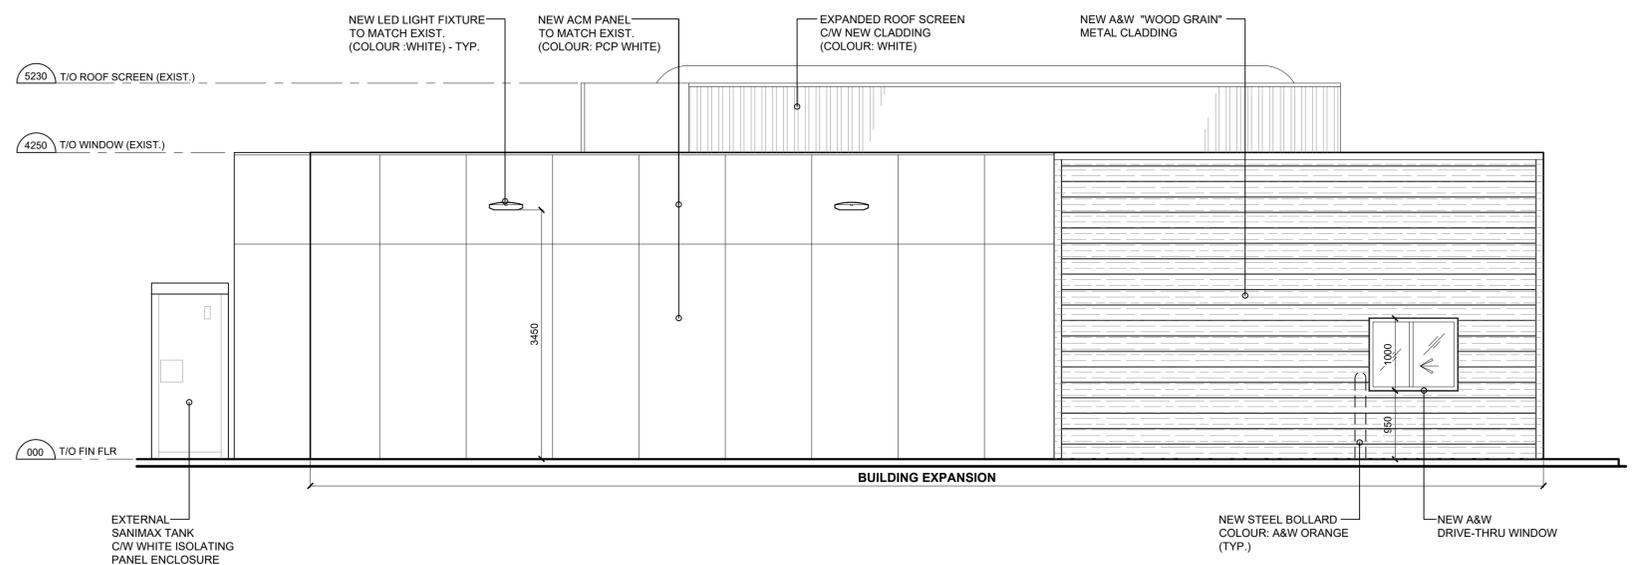

2 NORTH ELEVATION (PROPOSED)

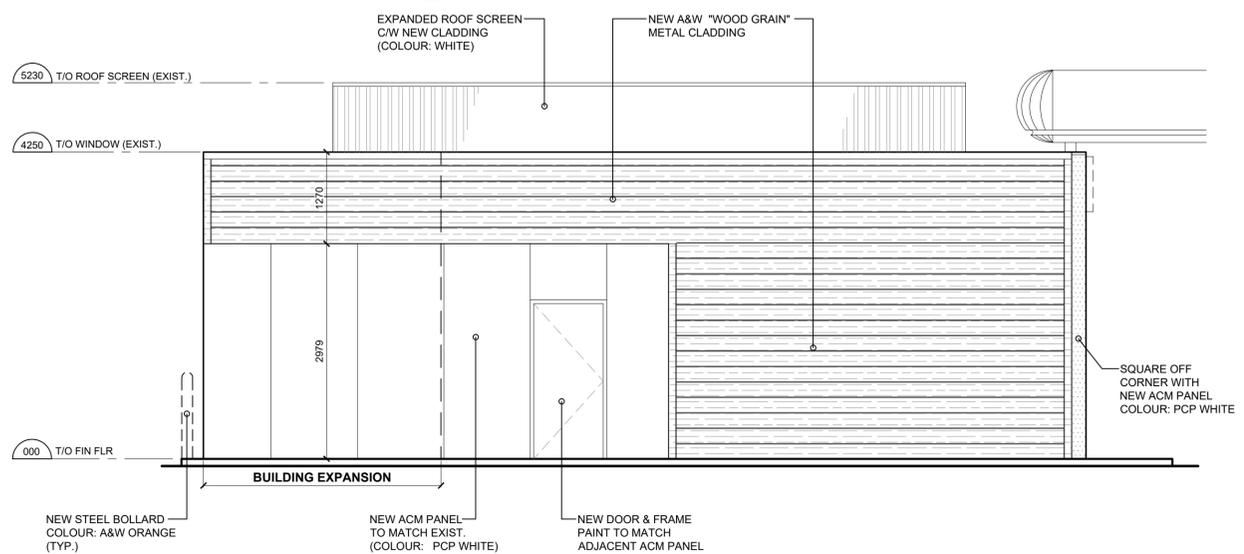

3 WEST ELEVATION (PROPOSED)

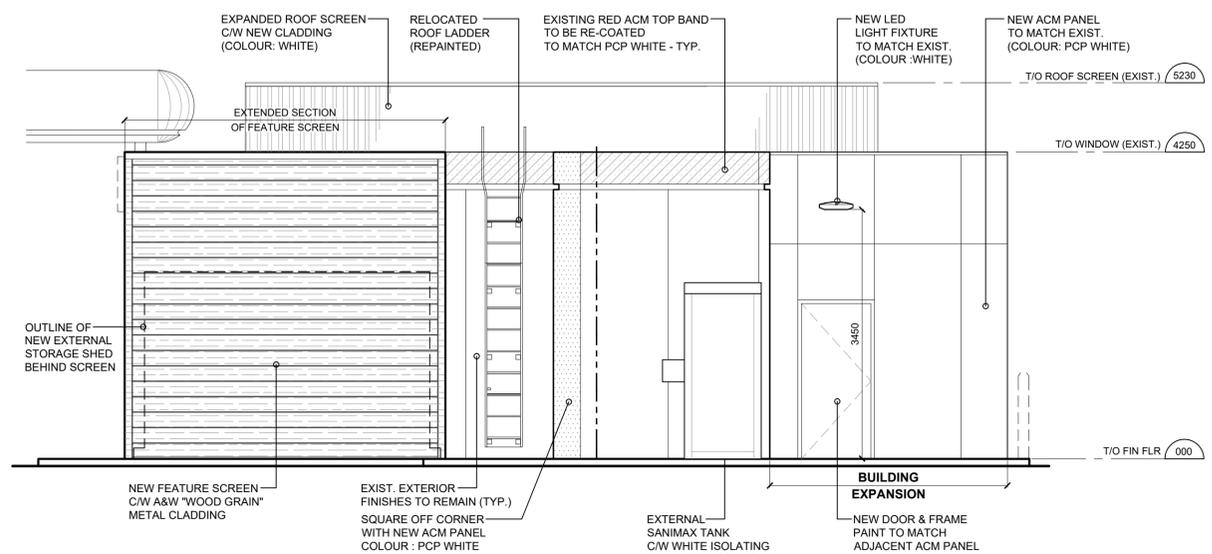

4 EAST ELEVATION (PROPOSED)

REVISION TABLE		
REV.	DESCRIPTION	DRAWN / APP'D. DATE

ISSUE TABLE		
TO	FOR	DATE
CITY	ISSUED FOR SITE PLAN APPROVAL	2025/09/26
CITY	RE-ISSUED FOR SITE PLAN APPROVAL	2026/01/20

METRIC
ALL DIMENSIONS ARE IN MILLIMETRES U.N.O. CONTRACTOR TO CHECK/VERIFY ALL DIMENSIONS PRIOR TO COMMENCEMENT OF WORK. ALL DISCREPANCIES TO BE REPORTED TO THE PROJECT DESIGNER. DO NOT SCALE DRAWINGS.



CONSULTANT:
K PAUL ARCHITECT INC.
TORONTO-VANCOUVER-CALGARY-ORLANDO
2660 SHERWOOD HEIGHTS DRIVE, SUITE #200, OAKVILLE, ON L6J 7Y8




DRAWING TITLE:
EXTERIOR ELEVATIONS (PROPOSED)


PROJECT:
C.STORE EXPANSION WITH A&W ADDITION
845 BURLOAK DRIVE
OAKVILLE, ONTARIO

DRAWN BY: RG	CAD INFO: SHEET SIZE: D (559 x 864)
DRAWING SCALE: AS NOTED	PETRO-CANADA CAD FILE No.
DATE DRAWN: JAN 2026	CONSULTANT CAD FILE No.
CHECKED BY:	PLOT SCALE
APPROVED BY:	PLOT DATE
	PLOT CONFIGURATION


STD No./OUTLET No. **35207** **A4**

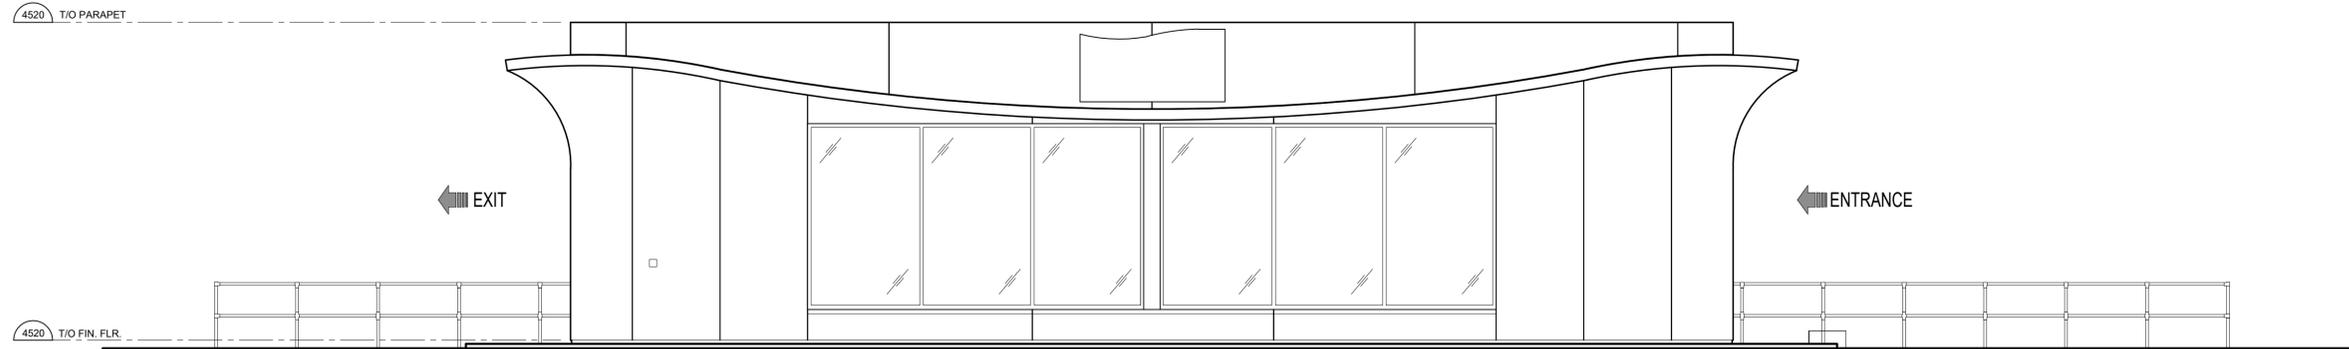


1 SOUTH ELEVATION (EXISTING)

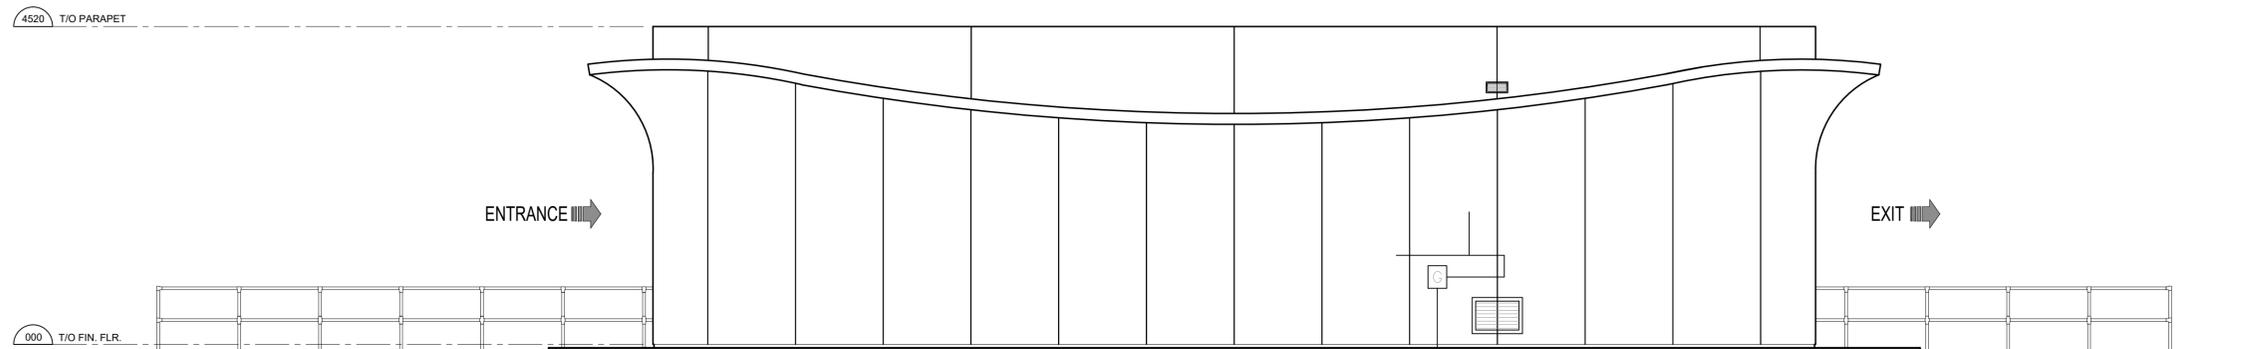

2 NORTH ELEVATION (EXISTING)

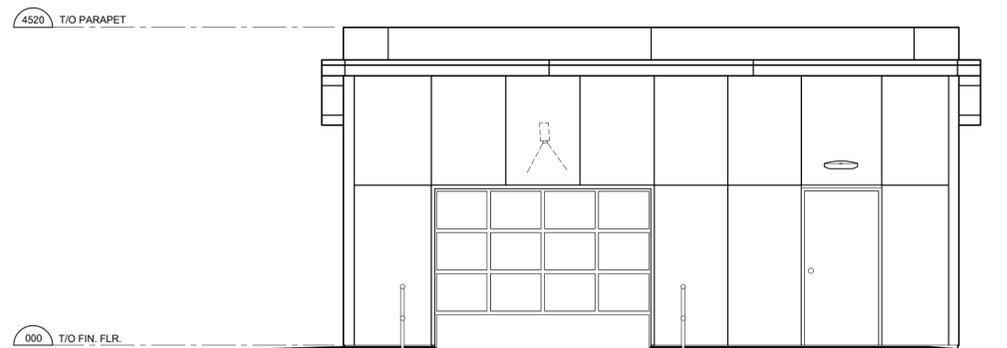

3 EAST ELEVATION (EXISTING)

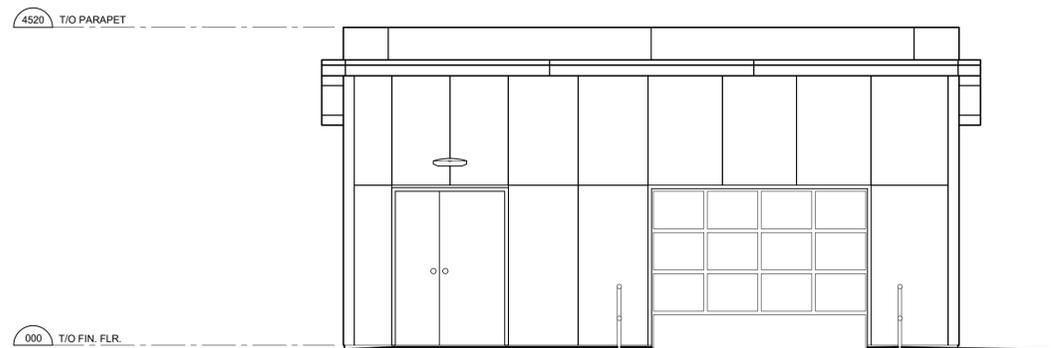


4 WEST ELEVATION (EXISTING)

REVISION TABLE		
REV.	DESCRIPTION	DRAWN / APP'D. DATE

ISSUE TABLE		
TO	FOR	DATE
CITY	ISSUED FOR SITE PLAN APPROVAL	2025/09/26
CITY	RE-ISSUED FOR SITE PLAN APPROVAL	2026/01/20

METRIC
 ALL DIMENSIONS ARE IN MILLIMETRES U.N.O. CONTRACTOR TO CHECK/VERIFY ALL DIMENSIONS PRIOR TO COMMENCEMENT OF WORK. ALL DISCREPANCIES TO BE REPORTED TO THE PROJECT DESIGNER. DO NOT SCALE DRAWINGS.

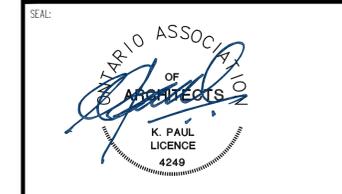

CONSULTANT:
K PAUL ARCHITECT INC.
 TORONTO-VANCOUVER-CALGARY-ORLANDO
 2660 SHERWOOD HEIGHTS DRIVE, SUITE #200, OAKVILLE, ON L6J 7Y8




DRAWING TITLE:
CAR WASH ELEVATIONS (EXISTING)


PROJECT:
 CAR WASH REFRESH
845 BURLOAK DRIVE
 OAKVILLE, ONTARIO

DRAWN BY: SL	CAD INFO: SHEET SIZE D (559 x 864)
DRAWING SCALE: AS NOTED	PETRO-CANADA CAD FILE No.
DATE DRAWN: JAN 2026	CONSULTANT CAD FILE No.
CHECKED BY: CL	PLOT SCALE
APPROVED BY:	PLOT DATE
	PLOT CONFIGURATION


STD No./OUTLET No.
35207 **WA-1**

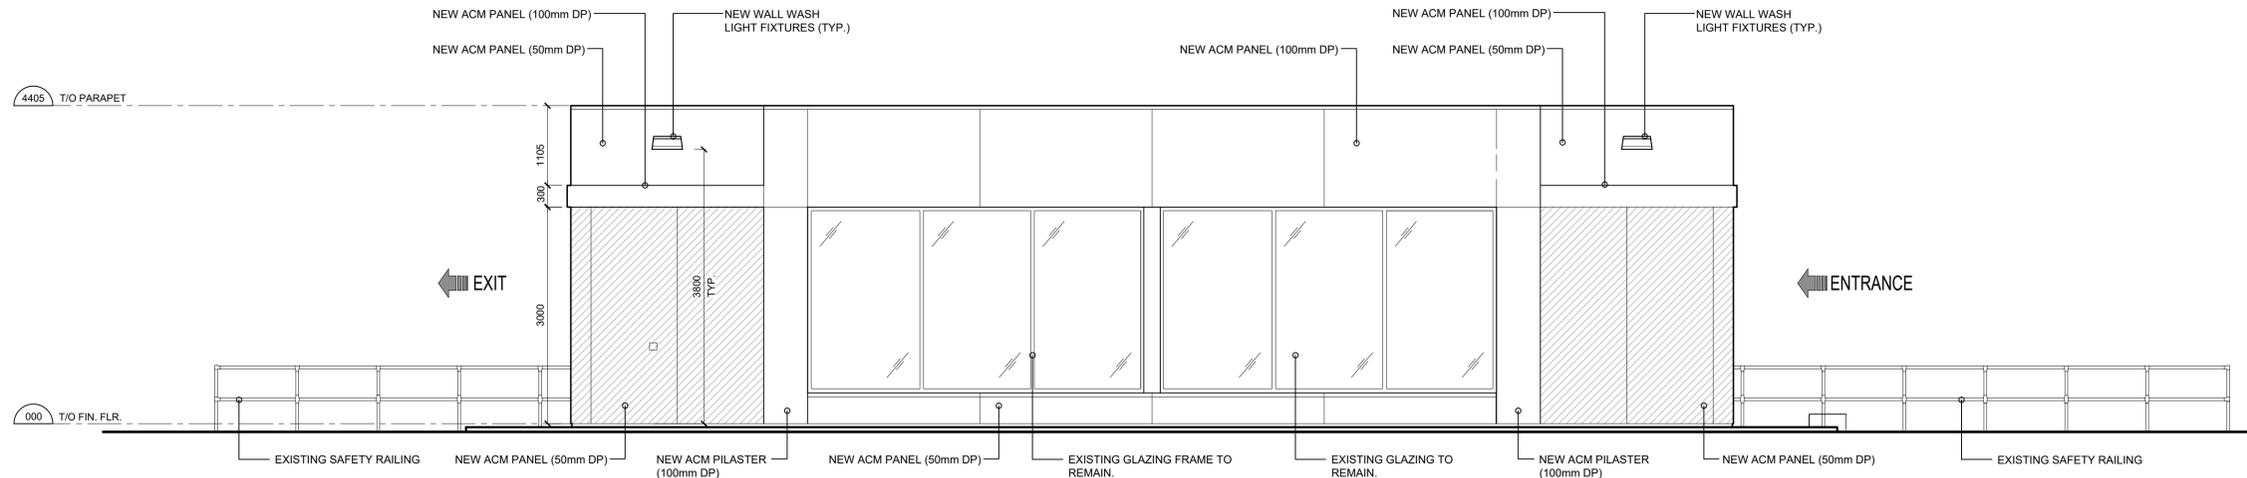


1 SOUTH ELEVATION (PROPOSED)

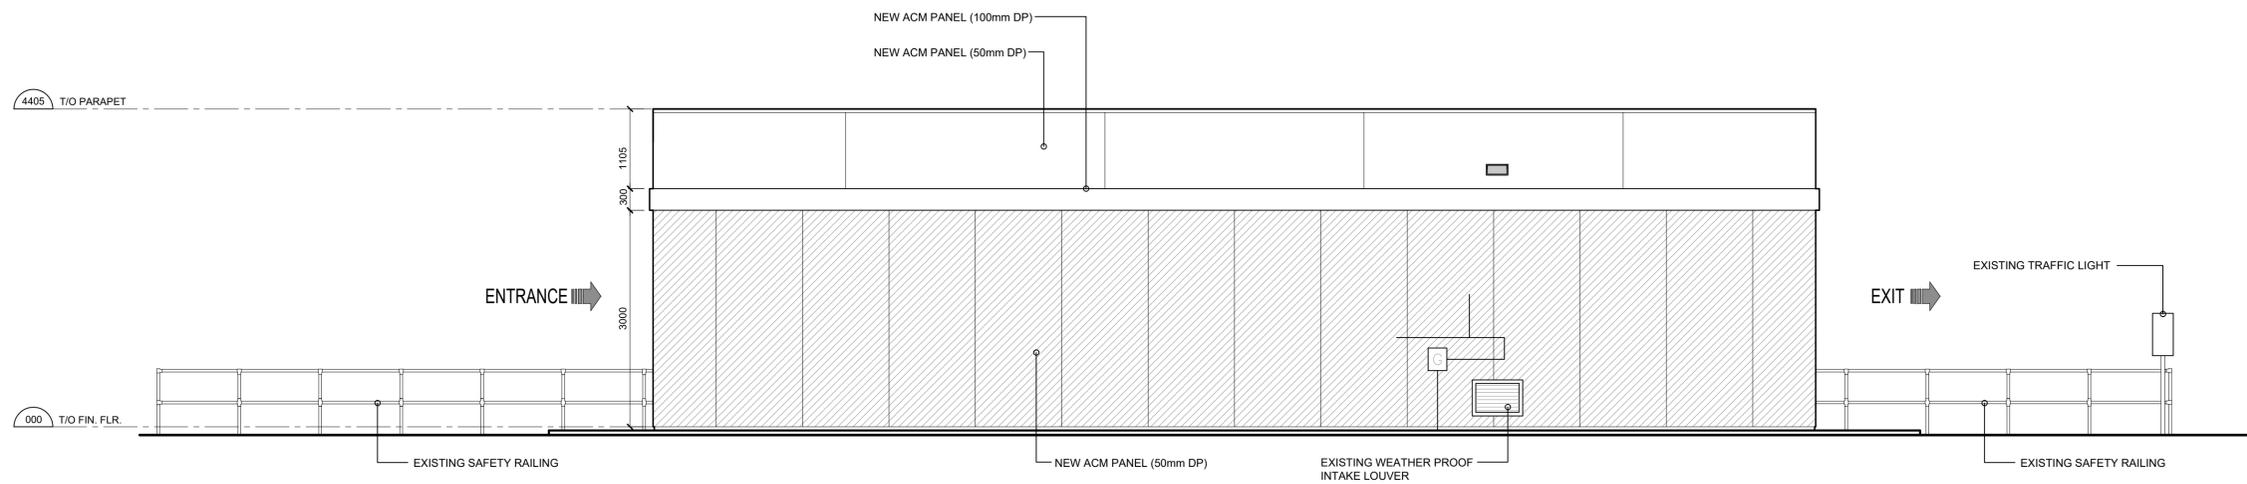

2 NORTH ELEVATION (PROPOSED)

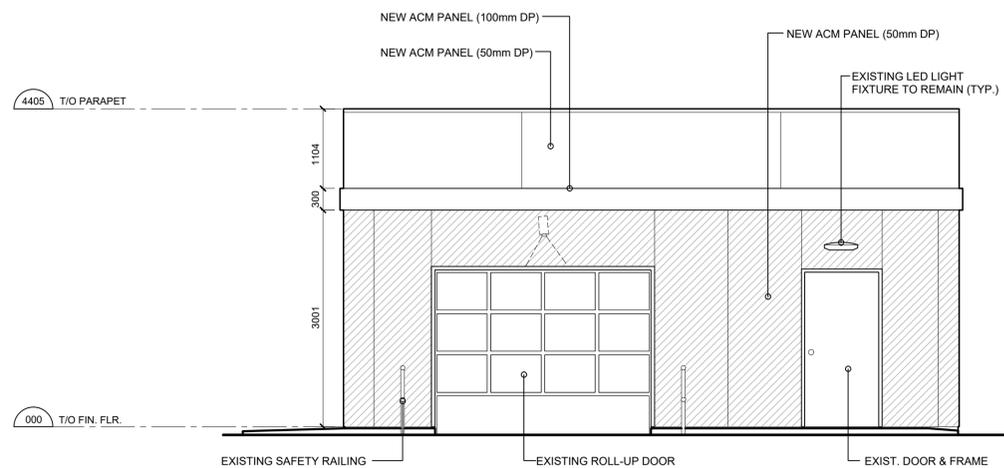

3 EAST ELEVATION (PROPOSED)

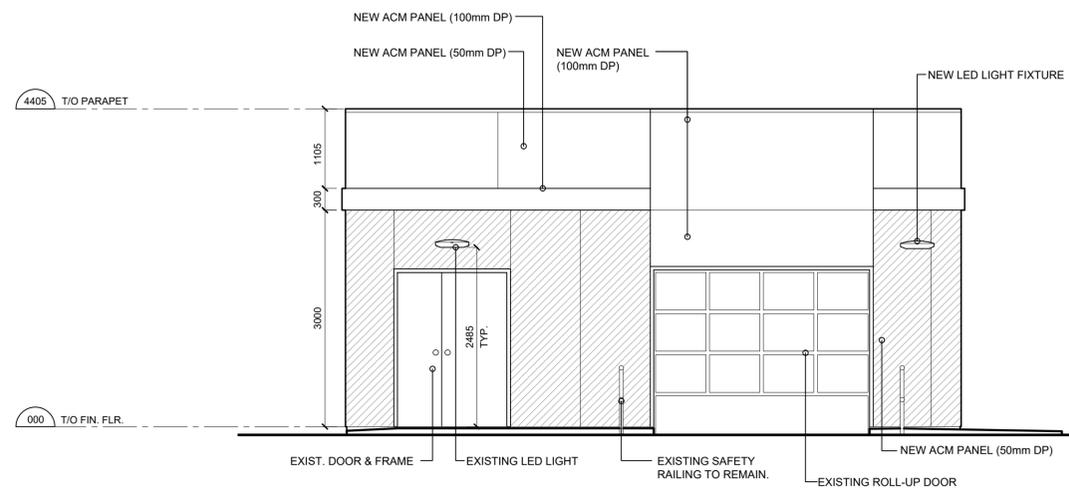


4 WEST ELEVATION (PROPOSED)

REVISION TABLE		
REV.	DESCRIPTION	DRAWN / APP'D. DATE

ISSUE TABLE		
TO	FOR	DATE
CITY	ISSUED FOR SITE PLAN APPROVAL	2025/09/26
CITY	RE-ISSUED FOR SITE PLAN APPROVAL	2026/01/20

METRIC
ALL DIMENSIONS ARE IN MILLIMETRES U.N.O. CONTRACTOR TO CHECK/VERIFY ALL DIMENSIONS PRIOR TO COMMENCEMENT OF WORK. ALL DISCREPANCIES TO BE REPORTED TO THE PROJECT DESIGNER. DO NOT SCALE DRAWINGS.

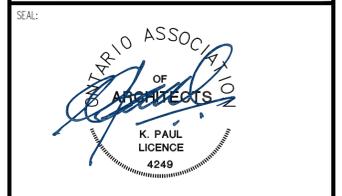

CONSULTANT:
K PAUL ARCHITECT INC.
TORONTO-VANCOUVER-CALGARY-ORLANDO
2660 SHERWOOD HEIGHTS DRIVE, SUITE #200, OAKVILLE, ON L6J 7Y8



DRAWING TITLE:
CAR WASH ELEVATIONS (PROPOSED)

PROJECT:
CAR WASH REFRESH
845 BURLOAK DRIVE
OAKVILLE, ONTARIO

DRAWN BY: SL	CAD INCH: D (559 x 864)
DRAWING SCALE: AS NOTED	PETRO-CANADA CAD FILE No.
DATE DRAWN: JAN 2026	CONSULTANT CAD FILE No.
CHECKED BY: CL	PLOT SCALE
APPROVED BY:	PLOT DATE
	PLOT CONFIGURATION

STD No./OUTLET No.
35207 **WA-2**