




1 SOUTH ELEVATION
A400 1:125



2 SOUTH EAST ELEVATION
A400 1:125

ELEVATION KEY PLAN

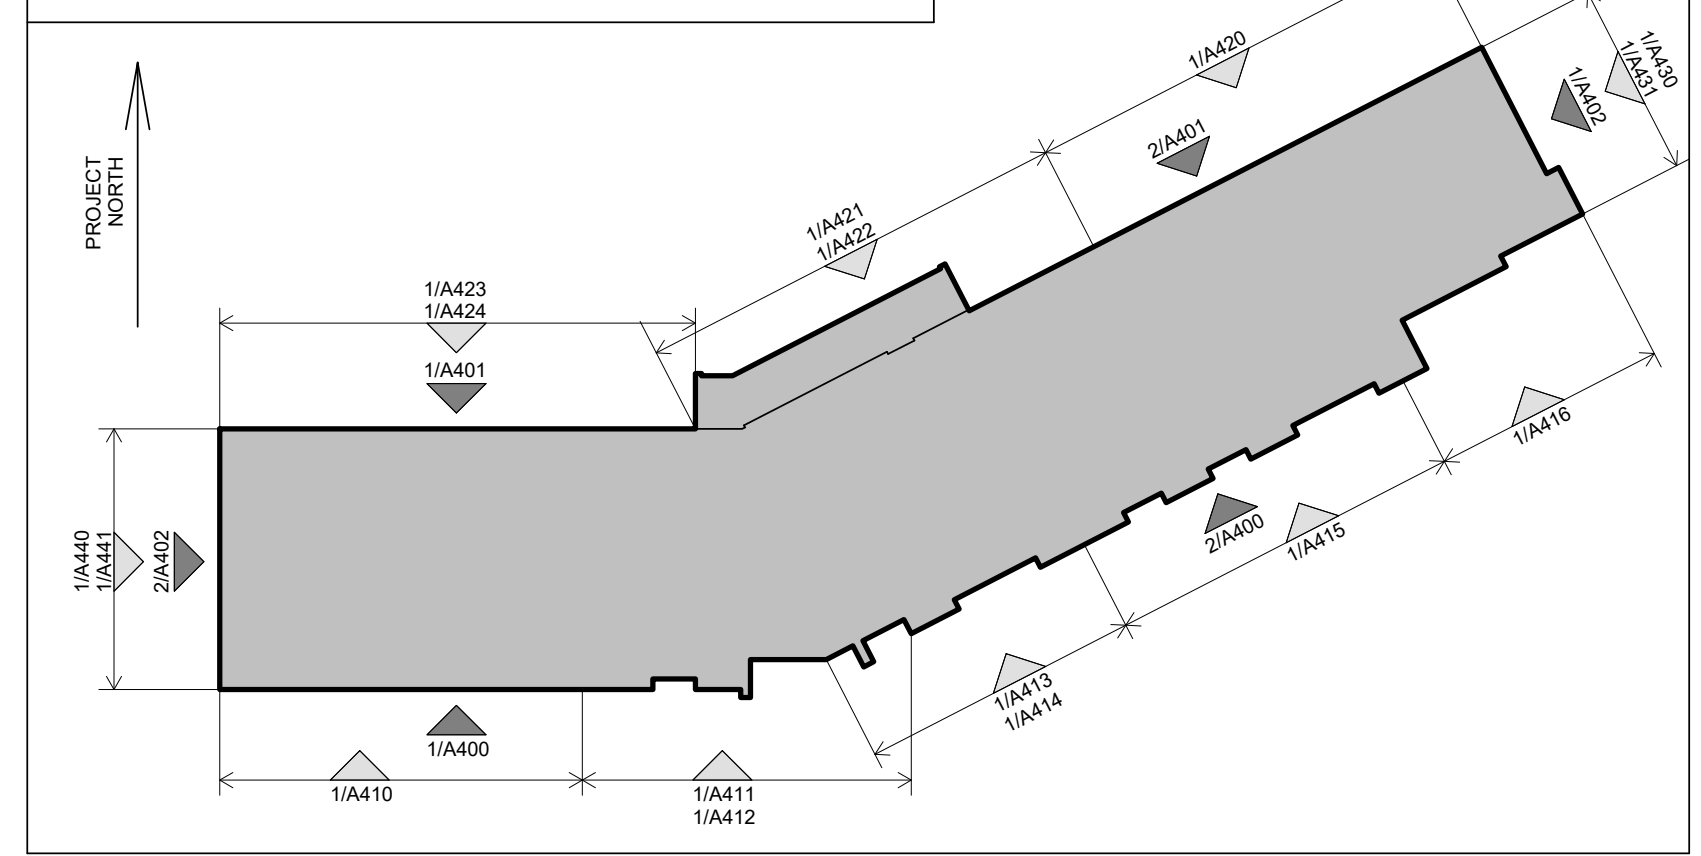

CONTRACTOR MUST CHECK AND VERIFY ALL DIMENSIONS AND JOB CONDITIONS BEFORE PROCEEDING WITH WORK

ALL DRAWINGS MAY BE TO BE SUBJECT TO CHANGE DUE TO COMMENTS FROM MUNICIPAL DEPARTMENTS AND OTHER AGENCIES WITH AUTHORITY

ALL DRAWINGS AND SPECIFICATIONS ARE THE PROPERTY OF THE ARCHITECTS AND MUST BE RETURNED AT THE COMPLETION OF THE WORK

THE CONTRACTOR WORKING FROM DRAWINGS NOT SPECIFICALLY MARKED FOR CONSTRUCTION MUST ASSUME FULL RESPONSIBILITY AND BEAR COSTS FOR ANY CORRECTIONS OR DAMAGES RESULTING FROM HIS OR HER WORK

KEY TO DETAIL LOCATION

| | |
|-----|----------------------|
| No. | DETAIL NUMBER |
| No. | DRAWING SHEET NUMBER |

| DRAWING SETS ISSUED | No. | DATE (DD.MM.YY) | BY |
|-----------------------------|-----|-----------------|-------|
| FOR CLIENT REVIEW | 1 | 02.05.23 | KNYMH |
| ISSUED FOR SPA SUBMISSION 1 | 2 | 19.05.23 | KNYMH |
| ISSUED FOR COORDINATION | 3 | 18.07.23 | KNYMH |
| ISSUED FOR SPA 2 SUBMISSION | 4 | 08.09.23 | KNYMH |


ALL PREVIOUS ISSUES OF THIS DRAWING ARE SUPERSEDED

| REVISIONS TO DRAWING | No. | DATE (DD.MM.YY) | RY |
|----------------------|-----|-----------------|----|
| | | | |


NOT FOR CONSTRUCTION

BUILDING PERMIT NUMBER:

NOT FOR CONSTRUCTION WITHOUT PERMIT

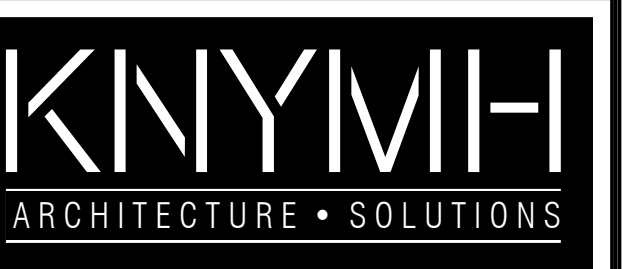

KNYMH INC.
1006 SKYVIEW DRIVE • SUITE 101
BURLINGTON, ONTARIO • L7P 0V1
T 905.639.6595
F 905.639.0394
www.knymh.com info@knymh.com

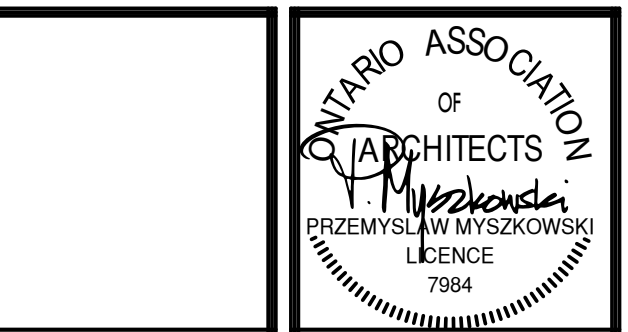

CLOCKWORK - Phase 2
3008 WILLIAM CUTMORE BLVD.
OAKVILLE, ONTARIO

DRAWING SHEET TITLE:

SOUTH ELEVATIONS

DRAWING SCALE: As indicated PROJECT NUMBER: 22404


DRAWN BY: Author CHECKED BY: Checker DRAWING SHEET NUMBER: A400

DRAWING VERSION: 000 PLOT DATE: 2023-08-24

LEGEND

| | |
|----------|--|
| GL | GLAZING PANEL Vitro Solarban 60 (2) Acuity + Acuity |
| G.GL | GUARD GLAZING PANEL Vitro Solarban 60 (2) Acuity |
| SP1 | SPANDREL PANEL 1 I.C.D. OpacCoat 300 Colour: Basalt Gray #RAL 7012 |
| SP2 | SPANDREL PANEL 2 I.C.D. OpacCoat 300 Colour: Harmony Gray #3-820 |
| MULLIONS | PPG Duranar - Metal Coatings Colour: Black Metallic UC99630XL |
| MP1 | PREFIN METAL PANEL 1 MAC Metal Architectural Colour: Titanium White |
| MP2 | PREFIN METAL PANEL 2 MAC Metal Architectural (VERSA) Colour: Titanium Black |
| MP3 | PREFIN METAL PANEL 3 MAC Metal Architectural Colour: Cork |
| MP4 | PREFIN METAL PANEL 2 MAC Metal Architectural (MS1) Colour: Titanium Black |
| MF1 | PREFIN METAL FLASHING 1 Metalworks - #701 Colour: Polar White |
| MF2 | PREFIN METAL FLASHING 2 Metalworks - #30 Colour: Black |
| LU | LUMON SYSTEM PANEL Glass - Clear |
| AR | Metal Components - Jet Black 9005 ALUMINUM RAILING W/ GLAZING Seguro Aluminum Railings |
| BR | MASONRY Metal Components - Acrynar Black UCFX10053 Brampton Brick; Contempo PRP Onyx MORTAR: MaxMx; Colour: #94C3 |

ELEVATION KEY PLAN

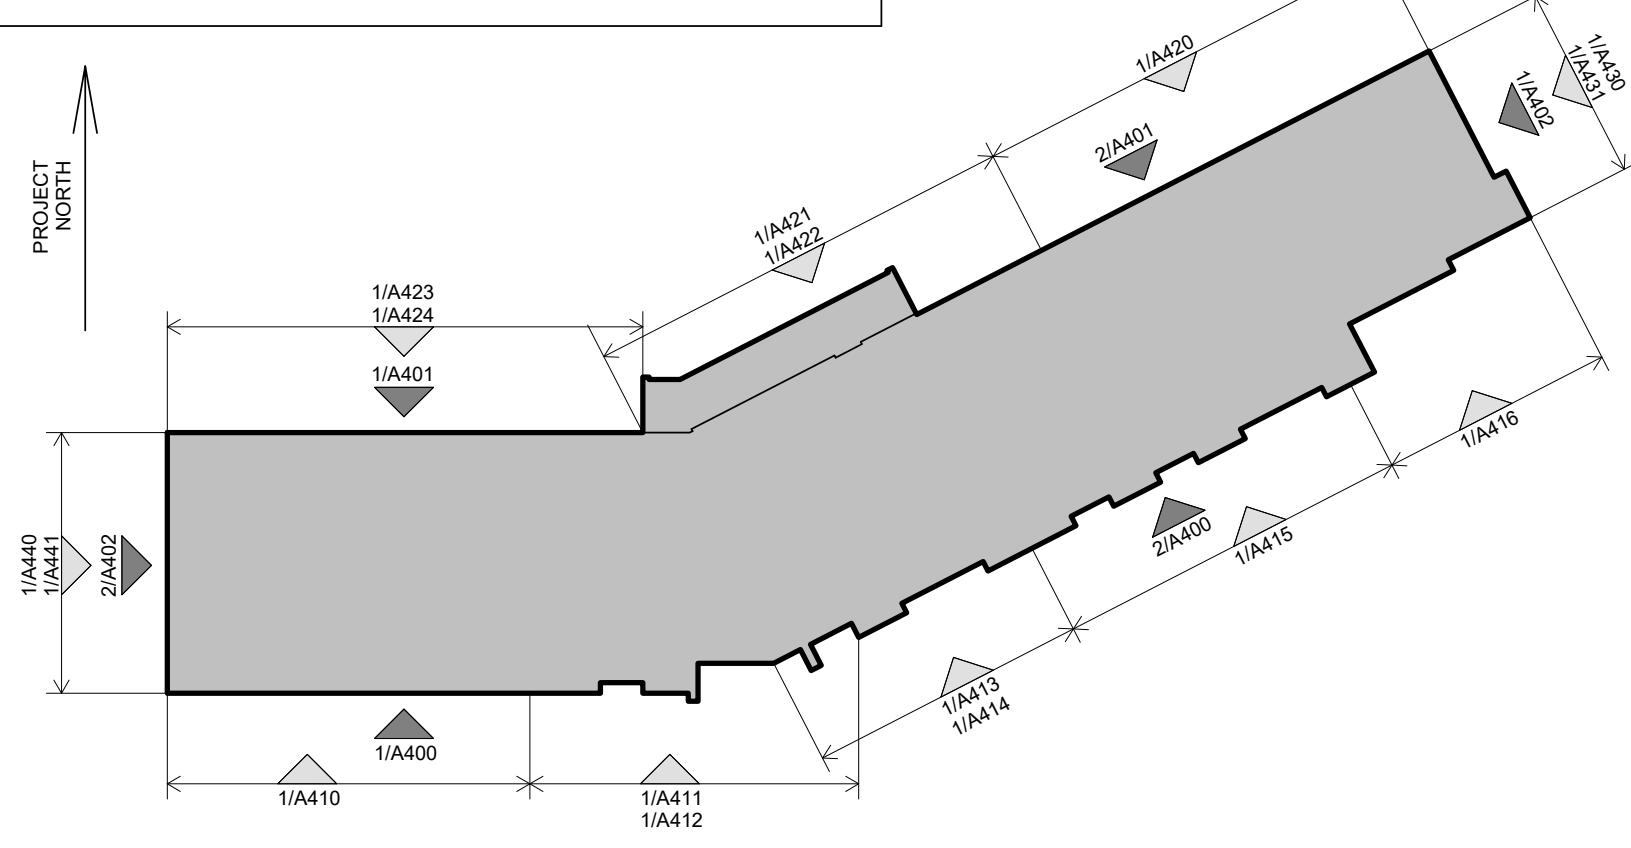

1 NORTH ELEVATION
A401 1:125



2 NORTH EAST ELEVATION
A401 1:125

LEGEND

| | |
|------|--|
| GL | GLAZING PANEL Vitro Solarban 60 (2) Acuity + Acuity |
| G GL | GUARD GLAZING PANEL Vitro Solarban 60 (2) Acuity |
| SP1 | SPANDREL PANEL 1 I.C.D. OpacoCoat 300 Colour: Basalt Grey #RAL 7012 |
| SP2 | SPANDREL PANEL 2 I.C.D. OpacoCoat 300 Colour: Harmony Gray #3-820 |
| MP1 | MULLIONS PPG Duranar - Metal Coatings Colour: Black Metallic UC9630XL |
| MP2 | PREFIN METAL PANEL 1 MAC Metal Architectural Colour: Titanium White |
| MP3 | PREFIN METAL PANEL 2 MAC Metal Architectural (VERSA) Colour: Titanium Black |
| MP4 | PREFIN METAL PANEL 3 MAC Metal Architectural Colour: Cork |
| MF1 | PREFIN METAL FLASHING 1 Metalworks - #701 Colour: Polar White |
| MF2 | PREFIN METAL FLASHING 2 Metalworks - #30 Colour: Black |
| L0 | LUMON SYSTEM PANEL Glass - Clear Metal Components - Jet Black 9005 |
| AR | ALUMINUM RAILING W/ GLAZING Seguro Aluminum Railings Glass - Clear Metal Components - Acrynar Black UCFX10053 |
| BR | MASONRY Brampton Brick: Contempo PRP Onyx MORTAR: MaxMix: Colour: #94C3 |

CONTRACTOR MUST CHECK AND VERIFY ALL DIMENSIONS AND JOB CONDITIONS BEFORE PROCEEDING WITH WORK
ALL DRAWINGS MAY BE TO BE SUBJECT TO CHANGE DUE TO COMMENTS FROM MUNICIPAL DEPARTMENTS AND OTHER AGENCIES WITH AUTHORITY
ALL DRAWINGS AND SPECIFICATIONS ARE THE PROPERTY OF THE ARCHITECTS AND MUST BE RETURNED AT THE COMPLETION OF THE WORK
THE CONTRACTOR WORKING FROM DRAWINGS NOT SPECIFICALLY MARKED FOR CONSTRUCTION MUST ASSUME FULL RESPONSIBILITY AND BEAR COSTS FOR ANY CORRECTIONS OR DAMAGES RESULTING FROM HIS OR HER WORK

KEY TO DETAIL LOCATION

| | |
|-----|----------------------|
| No. | DETAIL NUMBER |
| No. | DRAWING SHEET NUMBER |

| DRAWING SETS ISSUED | No. | DATE (DD.MM.YY) | BY |
|-----------------------------|-----|-----------------|-------|
| FOR CLIENT REVIEW | 1 | 02.05.23 | KNYMH |
| ISSUED FOR SPA SUBMISSION 1 | 2 | 19.05.23 | KNYMH |
| ISSUED FOR COORDINATION | 3 | 18.07.23 | KNYMH |
| ISSUED FOR SPA 2 SUBMISSION | 4 | 08.09.23 | KNYMH |

ALL PREVIOUS ISSUES OF THIS DRAWING ARE SUPERSEDED

| REVISIONS TO DRAWING | No. | DATE (DD.MM.YY) | RY |
|----------------------|-----|-----------------|----|
| | | | |
| | | | |
| | | | |
| | | | |
| | | | |
| | | | |
| | | | |
| | | | |
| | | | |

NOT FOR CONSTRUCTION

BUILDING PERMIT NUMBER:
NOT FOR CONSTRUCTION WITHOUT PERMIT

KNYMH

ARCHITECTURE • SOLUTIONS

KNYMH INC.
1006 SKYVIEW DRIVE • SUITE 101
BURLINGTON, ONTARIO • L7P 0V1
T 905.639.6595
F 905.639.0394
www.knymh.com info@knymh.com

ONTARIO ASSOCIATION
OF
ARCHITECTS

Przemysław Myszowski
Licence 7984

CLOCKWORK -
Phase 2



3008 WILLIAM CUTMORE BLVD.
OAKVILLE, ONTARIO

DRAWING SHEET TITLE:
NORTH ELEVATIONS

| | |
|--------------------------------|--|
| DRAWING SCALE: As indicated | PROJECT NUMBER: <b style="font-size: 1.2em;">22404 |
| DRAWN BY: Author | CHECKED BY: Checker |
| DRAWING VERSION: PLOT DATE: | DRAWING SHEET NUMBER: <b style="font-size: 1.5em;">A401 |

2023-08-24

ELEVATION KEY PLAN

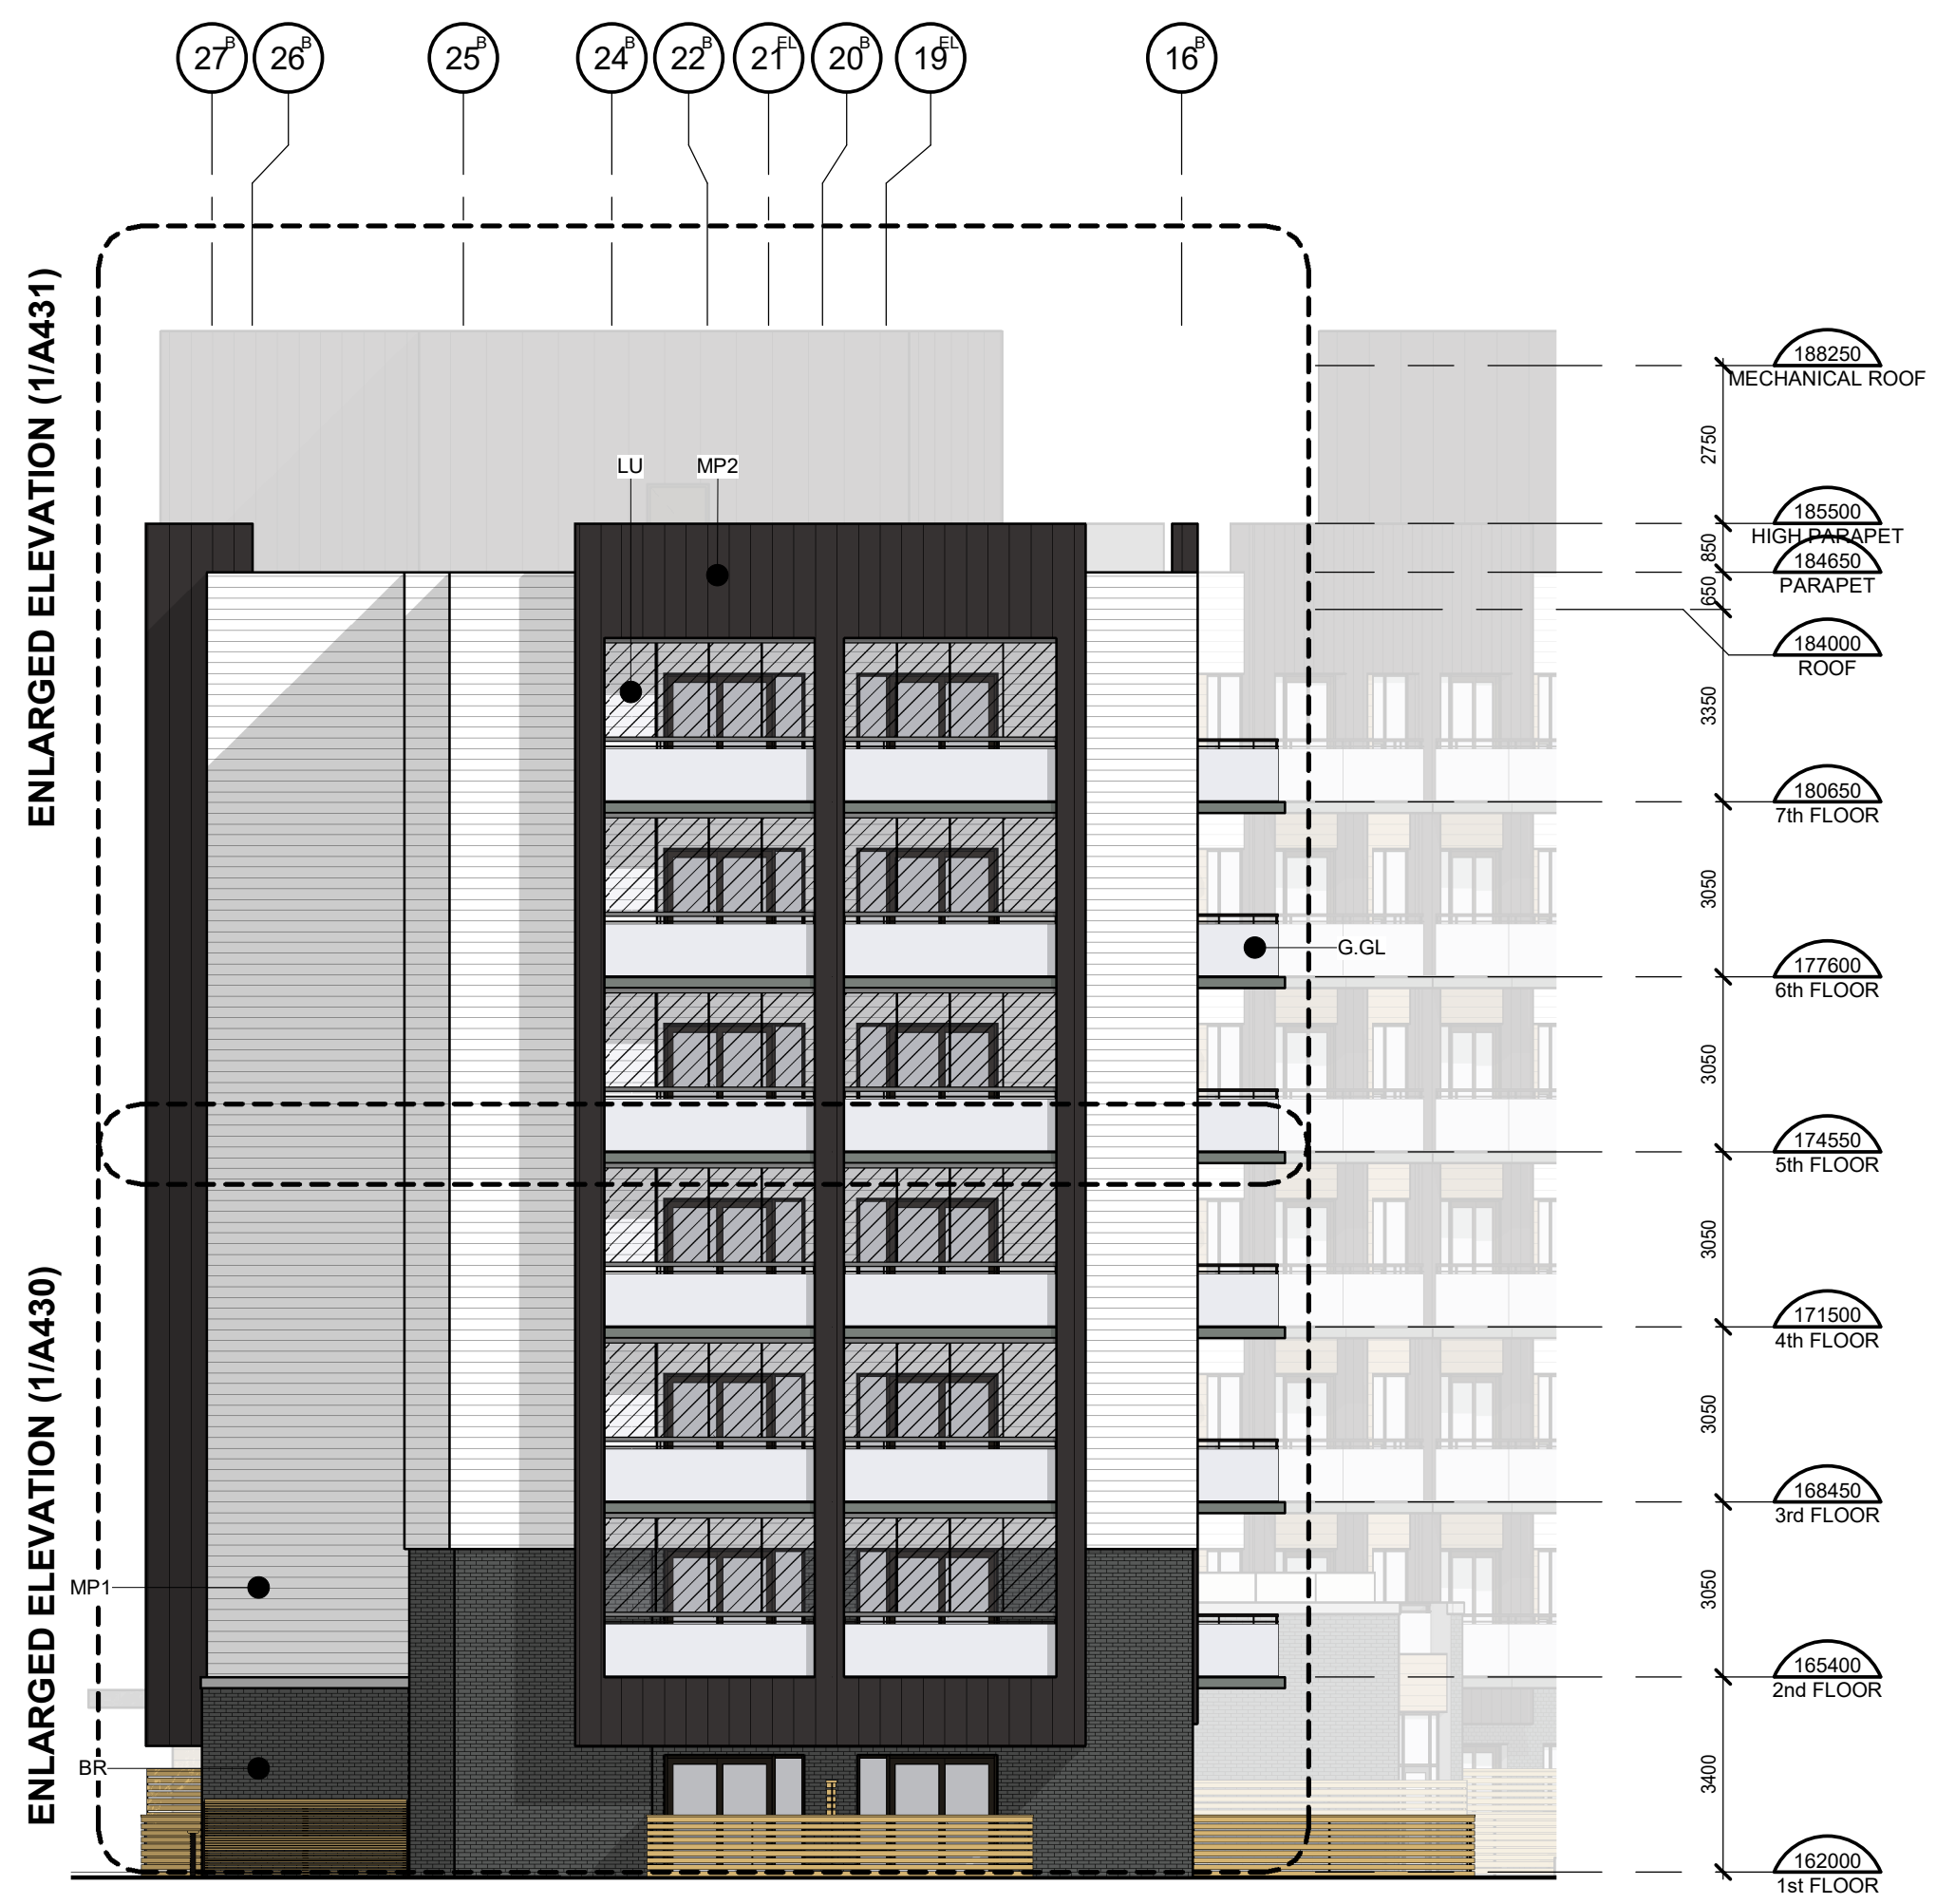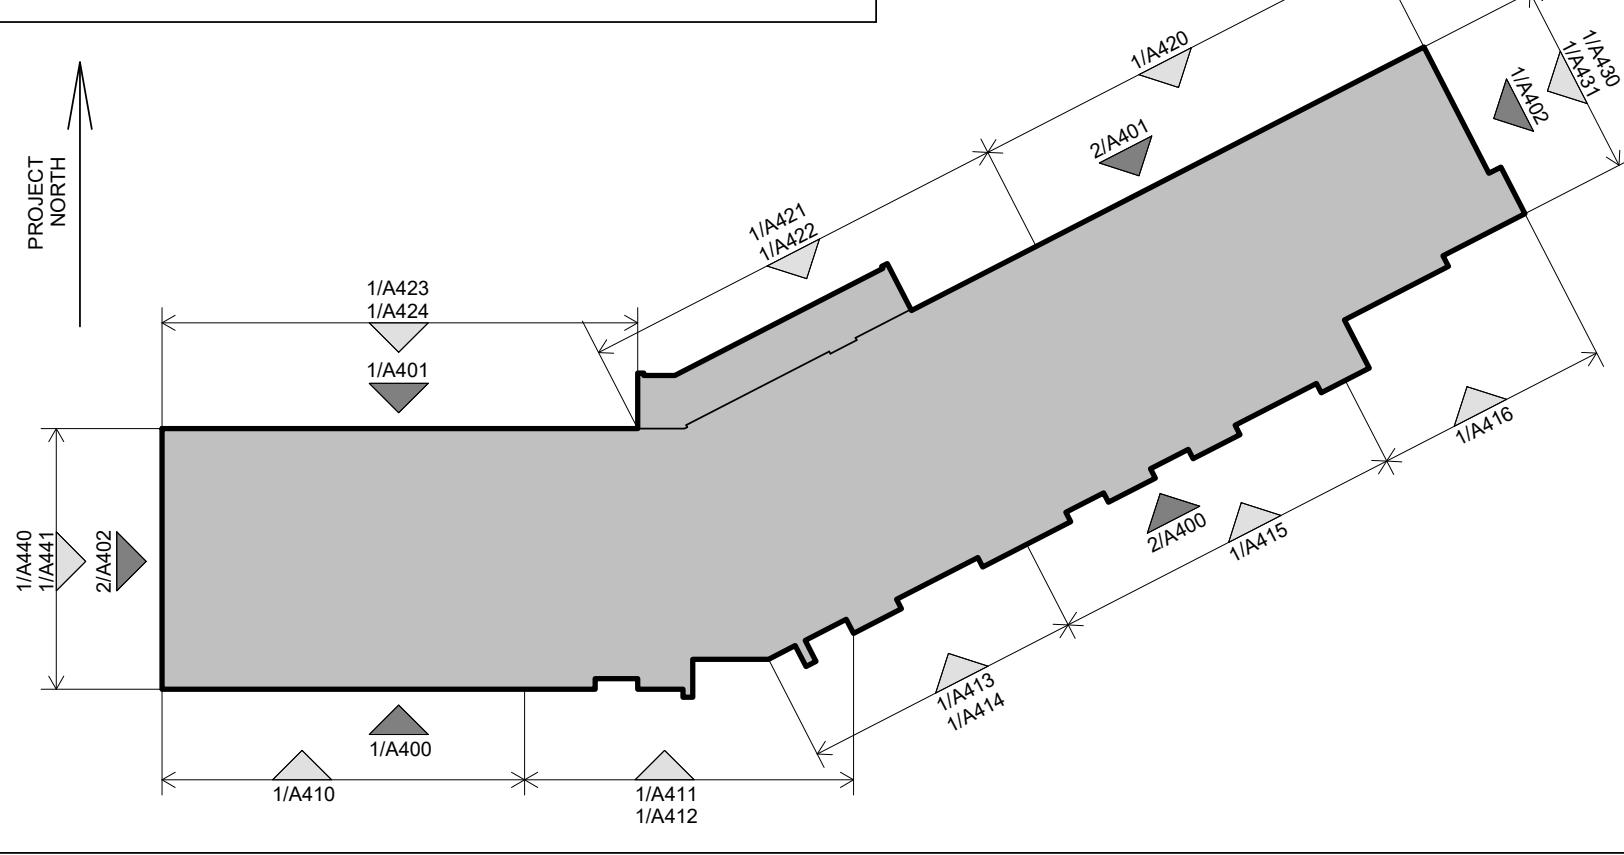

1 EAST ELEVATION
A402 1:125



2 WEST ELEVATION
A402 1:125

| LEGEND | |
|--------|---|
| GL | GLAZING PANEL Vitro Solarban 60 (2) Acuity + Acuity |
| G.GL | GUARD GLAZING PANEL Vitro Solarban 60 (2) Acuity |
| SP1 | SPANDREL PANEL 1 I.C.D. OpacoCoat 300 Colour: Bassalt Grey #RAL 7012 |
| SP2 | SPANDREL PANEL 2 I.C.D. OpacoCoat 300 Colour: Harmony Gray #3-820 |
| | MULLIONS PPG Duranar - Metal Coatings Colour: Black Metallic UC99630XL |
| MP1 | PREFIN METAL PANEL 1 MAC Metal Architectural Colour: Titanium White |
| MP2 | PREFIN METAL PANEL 2 MAC Metal Architectural (VERSA) Colour: Titanium Black |
| MP3 | PREFIN METAL PANEL 3 MAC Metal Architectural Colour: Cork |
| MP4 | PREFIN METAL PANEL 2 MAC Metal Architectural (MS1) Colour: Titanium Black |
| MF1 | PREFIN METAL FLASHING 1 Metalworks - #701 Colour: Polar White |
| MF2 | PREFIN METAL FLASHING 2 Metalworks - #30 Colour: Black |
| LU | LUMON SYSTEM PANEL Glass - Clear Metal Components - Jet Black 9005 ALUMINUM RAILING W/ GLAZING Seguro Aluminum Railings |
| AR | Glass - Clear Metal Components - Acrynar Black UCFX10053 |
| BR | MASONRY Brampton Brick: Contempo PRP Onyx MORTAR: MaxMix: Colour: #94C3 |

CONTRACTOR MUST CHECK AND VERIFY ALL DIMENSIONS AND JOB CONDITIONS BEFORE PROCEEDING WITH WORK
ALL DRAWINGS MAY BE TO BE SUBJECT TO CHANGE DUE TO COMMENTS FROM MUNICIPAL DEPARTMENTS AND OTHER AGENCIES WITH AUTHORITY
ALL DRAWINGS AND SPECIFICATIONS ARE THE PROPERTY OF THE ARCHITECTS AND MUST BE RETURNED AT THE COMPLETION OF THE WORK
THE CONTRACTOR WORKING FROM DRAWINGS NOT SPECIFICALLY MARKED FOR CONSTRUCTION MUST ASSUME FULL RESPONSIBILITY AND BEAR COSTS FOR ANY CORRECTIONS OR DAMAGES RESULTING FROM HIS OR HER WORK

KEY TO DETAIL LOCATION

| | |
|-----|----------------------|
| No. | DETAIL NUMBER |
| No. | DRAWING SHEET NUMBER |

| DRAWING SETS ISSUED | No. | DATE (DD.MM.YY) | BY |
|-----------------------------|-----|-----------------|-------|
| FOR CLIENT REVIEW | 1 | 02.05.23 | KNYMH |
| ISSUED FOR SPA SUBMISSION 1 | 2 | 19.05.23 | KNYMH |
| ISSUED FOR COORDINATION | 3 | 18.07.23 | KNYMH |
| ISSUED FOR SPA 2 SUBMISSION | 4 | 08.09.23 | KNYMH |

ALL PREVIOUS ISSUES OF THIS DRAWING ARE SUPERSEDED

| REVISIONS TO DRAWING | No. | DATE (DD.MM.YY) | RY |
|----------------------|-----|-----------------|----|
| NOT FOR CONSTRUCTION | | | |

BUILDING PERMIT NUMBER:
NOT FOR CONSTRUCTION WITHOUT PERMIT

KNYMH
ARCHITECTURE • SOLUTIONS

KNYMH INC.
1006 SKYVIEW DRIVE • SUITE 101
BURLINGTON, ONTARIO • L7P 0V1
T 905.639.6595
F 905.639.0394
www.knymh.com info@knymh.com

ONTARIO ASSOCIATION OF ARCHITECTS
OF ARCHITECTS
PRZEMYSŁAW MYŚKOWSKI
LICENCE 7994

mattamyHOMES

CLOCKWORK - Phase 2
3008 WILLIAM CUTMORE BLVD.
OAKVILLE, ONTARIO

DRAWING SHEET TITLE:
EAST/WEST ELEVATIONS

DRAWING SCALE: As indicated
PROJECT NUMBER: **22404**

DRAWN BY: Author
CHECKED BY: Checker
DRAWING SHEET NUMBER: **A402**
DRAWING VERSION:
PLOT DATE: 2023-08-24

TIMESTAMP: 2023-08-28 17:29 PM FILEPATH: C:\inet\loc\22404 - Clockwork Phase 2\env\PH\A402.rvt

LEGEND

| | |
|------|---|
| GL | GLAZING PANEL Vitro Solarban 60 (2) Acuity + Acuity |
| G.GL | GUARD GLAZING PANEL Vitro Solarban 60 (2) Acuity |
| SP1 | SPANDREL PANEL 1 I.C.D. OpacCoat 300 Colour: Basalt Grey #RAL 7012 |
| SP2 | SPANDREL PANEL 2 I.C.D. OpacCoat 300 Colour: Harmony Gray #3-820 |
| | MULLIONS PPG Duranar - Metal Coatings Colour: Black Metallic UC99630XL |
| MP1 | PREFIN METAL PANEL 1 MAC Metal Architectural Colour: Titanium White |
| MP2 | PREFIN METAL PANEL 2 MAC Metal Architectural (VERSA) Colour: Titanium Black |
| MP3 | PREFIN METAL PANEL 3 MAC Metal Architectural Colour: Cork |
| MP4 | PREFIN METAL PANEL 2 MAC Metal Architectural (MS1) Colour: Titanium Black |
| MF1 | PREFIN METAL FLASHING 1 Metalworks - #701 Colour: Polar White |
| MF2 | PREFIN METAL FLASHING 2 Metalworks - #30 Colour: Black |
| LU | LUMON SYSTEM PANEL Glass - Clear Metal Components - Jet Black 9005 |
| AR | ALUMINUM RAILING W/ GLAZING Seguro Aluminum Railings Glass - Clear Metal Components - Acrynar Black UC9FX10053 |
| BR | MASONRY Brampton Brick: Contempo PRP Onyx MORTAR: MaxiMix. Colour: #94C3 |



CONTRACTOR MUST CHECK AND VERIFY ALL DIMENSIONS AND JOB CONDITIONS BEFORE PROCEEDING WITH WORK
ALL DRAWINGS MAY BE TO BE SUBJECT TO CHANGE DUE TO COMMENTS FROM MUNICIPAL DEPARTMENTS AND OTHER AGENCIES WITH AUTHORITY
ALL DRAWINGS AND SPECIFICATIONS ARE THE PROPERTY OF THE ARCHITECTS AND MUST BE RETURNED AT THE COMPLETION OF THE WORK
THE CONTRACTOR WORKING FROM DRAWINGS NOT SPECIFICALLY MARKED FOR CONSTRUCTION MUST ASSUME FULL RESPONSIBILITY AND BEAR COSTS FOR ANY CORRECTIONS OR DAMAGES RESULTING FROM HIS OR HER WORK

KEY TO DETAIL LOCATION

| | |
|-----|----------------------|
| No. | DETAIL NUMBER |
| No. | DRAWING SHEET NUMBER |

| DRAWING SETS ISSUED | No. | DATE (DD.MM.YY) | BY |
|-----------------------------|-----|-----------------|-------|
| FOR CLIENT REVIEW | 1 | 02.05.23 | KNYMH |
| ISSUED FOR SPA SUBMISSION 1 | 2 | 19.05.23 | KNYMH |
| ISSUED FOR COORDINATION | 3 | 18.07.23 | KNYMH |
| ISSUED FOR SPA 2 SUBMISSION | 4 | 08.09.23 | KNYMH |

ALL PREVIOUS ISSUES OF THIS DRAWING ARE SUPERSEDED

| REVISIONS TO DRAWING | No. | DATE (DD.MM.YY) | BY |
|----------------------|-----|-----------------|----|
| NOT FOR CONSTRUCTION | | | |

BUILDING PERMIT NUMBER:
NOT FOR CONSTRUCTION WITHOUT PERMIT

KNYMH
ARCHITECTURE • SOLUTIONS

KNYMH INC.
1006 SKYVIEW DRIVE • SUITE 101
BURLINGTON, ONTARIO • L7P 0V1
T 905.639.6595
F 905.639.0394
www.knymh.com info@knymh.com

ONTARIO ASSOCIATION OF ARCHITECTS
OF
PRZEMYSŁAW MYSZKOWSKI
7984

mattamyHOMES

CLOCKWORK - Phase 2
3008 WILLIAM CUTMORE BLVD.
OAKVILLE, ONTARIO

DRAWING SHEET TITLE:
ENLARGED SOUTH ELEVATION - 1


DRAWING SCALE: As indicated
PROJECT NUMBER: **22404**

DRAWN BY: Author
CHECKED BY: Checker
DRAWING VERSION:
DRAWING SHEET NUMBER: **A410**
PLOT DATE: 2023-08-24

2023-08-24 11:59 AM FILED IN: C:\Real\Lock\22404 - Clockwork Phase 2\enlrv1\enlrv1.rvt

| LEGEND | |
|----------|--|
| GL | GLAZING PANEL Vitro Solarban 60 (2) Acuity + Acuity |
| G.GL | GUARD GLAZING PANEL Vitro Solarban 60 (2) Acuity |
| SP1 | SPANDREL PANEL 1 I.C.D. OpacCoat 300 Colour: Basalt Grey #RAL 7012 |
| SP2 | SPANDREL PANEL 2 I.C.D. OpacCoat 300 Colour: Harmony Gray #3-820 |
| MULLIONS | MULLIONS PPG Duranar - Metal Coatings Colour: Black Metallic UC99630XL |
| MP1 | PREFIN METAL PANEL 1 MAC Metal Architectural Colour: Titanium White |
| MP2 | PREFIN METAL PANEL 2 MAC Metal Architectural (VERSA) Colour: Titanium Black |
| MP3 | PREFIN METAL PANEL 3 MAC Metal Architectural Colour: Cork |
| MP4 | PREFIN METAL PANEL 2 MAC Metal Architectural (MS1) Colour: Titanium Black |
| MF1 | PREFIN METAL FLASHING 1 Metalworks - #701 Colour: Polar White |
| MF2 | PREFIN METAL FLASHING 2 Metalworks - #30 Colour: Black |
| LU | LUMON SYSTEM PANEL Glass - Clear Metal Components - Jet Black 9005 |
| AR | ALUMINUM RAILING W/ GLAZING Seguro Aluminum Railings Glass - Clear Metal Components - Acrynar Black UCFX10053 |
| BR | MASONRY Brampton Brick: Contempo PRP Onyx MORTAR: MaxiMix: Colour: #94C3 |

ELEVATION KEY PLAN

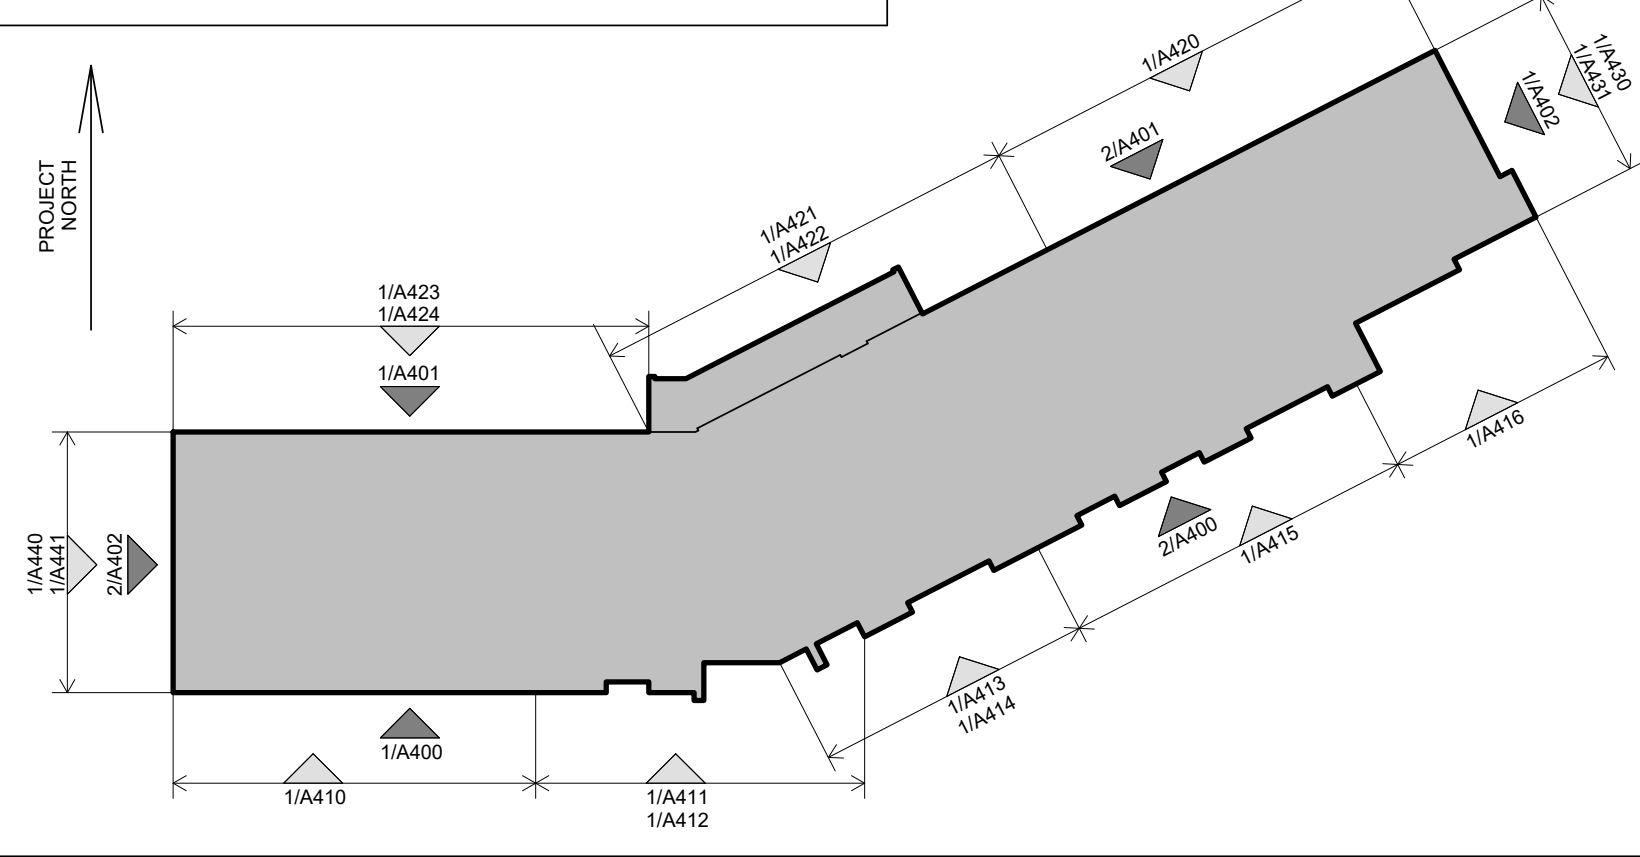

CONTRACTOR MUST CHECK AND VERIFY ALL DIMENSIONS AND JOB CONDITIONS BEFORE PROCEEDING WITH WORK.
ALL DRAWINGS MAY BE TO BE SUBJECT TO CHANGE DUE TO COMMENTS FROM MUNICIPAL DEPARTMENTS AND OTHER AGENCIES WITH AUTHORITY.
ALL DRAWINGS AND SPECIFICATIONS ARE THE PROPERTY OF THE ARCHITECTS AND MUST BE RETURNED AT THE COMPLETION OF THE WORK.
THE CONTRACTOR WORKING FROM DRAWINGS NOT SPECIFICALLY MARKED FOR CONSTRUCTION MUST ASSUME FULL RESPONSIBILITY AND BEAR COSTS FOR ANY CORRECTIONS OR DAMAGES RESULTING FROM HIS OR HER WORK.

| KEY TO DETAIL LOCATION | |
|------------------------|----------------------|
| No. | DETAIL NUMBER |
| No. | DRAWING SHEET NUMBER |

| DRAWING SETS ISSUED | No. | DATE (DD.MM.YY) | BY |
|-----------------------------|-----|-----------------|-------|
| FOR CLIENT REVIEW | 1 | 02.05.23 | KNYMH |
| ISSUED FOR SPA SUBMISSION 1 | 2 | 19.05.23 | KNYMH |
| ISSUED FOR COORDINATION | 3 | 18.07.23 | KNYMH |
| ISSUED FOR SPA 2 SUBMISSION | 4 | 08.09.23 | KNYMH |

| REVISIONS TO DRAWING | | | |
|----------------------|-----------------|----|----|
| No. | DATE (DD.MM.YY) | BY | RY |
| | | | |
| | | | |
| | | | |
| | | | |
| | | | |
| | | | |
| | | | |
| | | | |
| | | | |
| | | | |

ALL PREVIOUS ISSUES OF THIS DRAWING ARE SUPERSEDED

NOT FOR CONSTRUCTION

BUILDING PERMIT NUMBER:
NOT FOR CONSTRUCTION WITHOUT PERMIT

KNYMH
ARCHITECTURE • SOLUTIONS

KNYMH INC.
1006 SKYVIEW DRIVE • SUITE 101
BURLINGTON, ONTARIO • L7P 0V1
T 905.639.6595
F 905.639.0394
www.knymh.com info@knymh.com

ONTARIO ASSOCIATION OF ARCHITECTS
OF
Przemyslaw Myszkowski
Licence 7984

mattamyHOMES

CLOCKWORK - Phase 2
3008 WILLIAM CUTMORE BLVD.
OAKVILLE, ONTARIO

DRAWING SHEET TITLE:
ENLARGED SOUTH ELEVATION- 2

DRAWING SCALE: As indicated
PROJECT NUMBER: **22404**

DRAWN BY: Author
CHECKED BY: Checker
DRAWING VERSION:
PLOT DATE: 2023-08-24
DRAWING SHEET NUMBER: **A411**




1 ENLARGED SOUTH ELEVATION 2
A411 1:50

LEGEND

- GL GLAZING PANEL
Vetro Solarban 60 (2) Acuity + Acuity
- G.GL GUARD GLAZING PANEL
Vetro Solarban 60 (2) Acuity
- SP1 SPANDREL PANEL 1
I.C.D. OpacCoat 300
Colour: Basalt Grey #RAL 7012
- SP2 SPANDREL PANEL 2
I.C.D. OpacCoat 300
Colour: Harmony Gray #3-820
- MULLIONS
PPG Duranar - Metal Coatings
Colour: Black Metallic UC99630XL
- MP1 PREFIN METAL PANEL 1
MAC Metal Architectural
Colour: Titanium White
- MP2 PREFIN METAL PANEL 2
MAC Metal Architectural (VERSA)
Colour: Titanium Black
- MP3 PREFIN METAL PANEL 3
MAC Metal Architectural
Colour: Cork
- MP4 PREFIN METAL PANEL 2
MAC Metal Architectural (MS1)
Colour: Titanium Black
- MF1 PREFIN METAL FLASHING 1
Metalworks - #701
Colour: Polar White
- MF2 PREFIN METAL FLASHING 2
Metalworks - #30
Colour: Black
- LU LUMON SYSTEM PANEL
Glass - Clear
Metal Components - Jet Black 9005
- AR ALUMINUM RAILING W/ GLAZING
Seguro Aluminum Railings
Glass - Clear
Metal Components - Acynar Black UCFX10053
- BR MASONRY
Brampton Brick: Contempo PRP.QmX
MORTAR: MaxiMix: Colour: #94C3

ELEVATION KEY PLAN

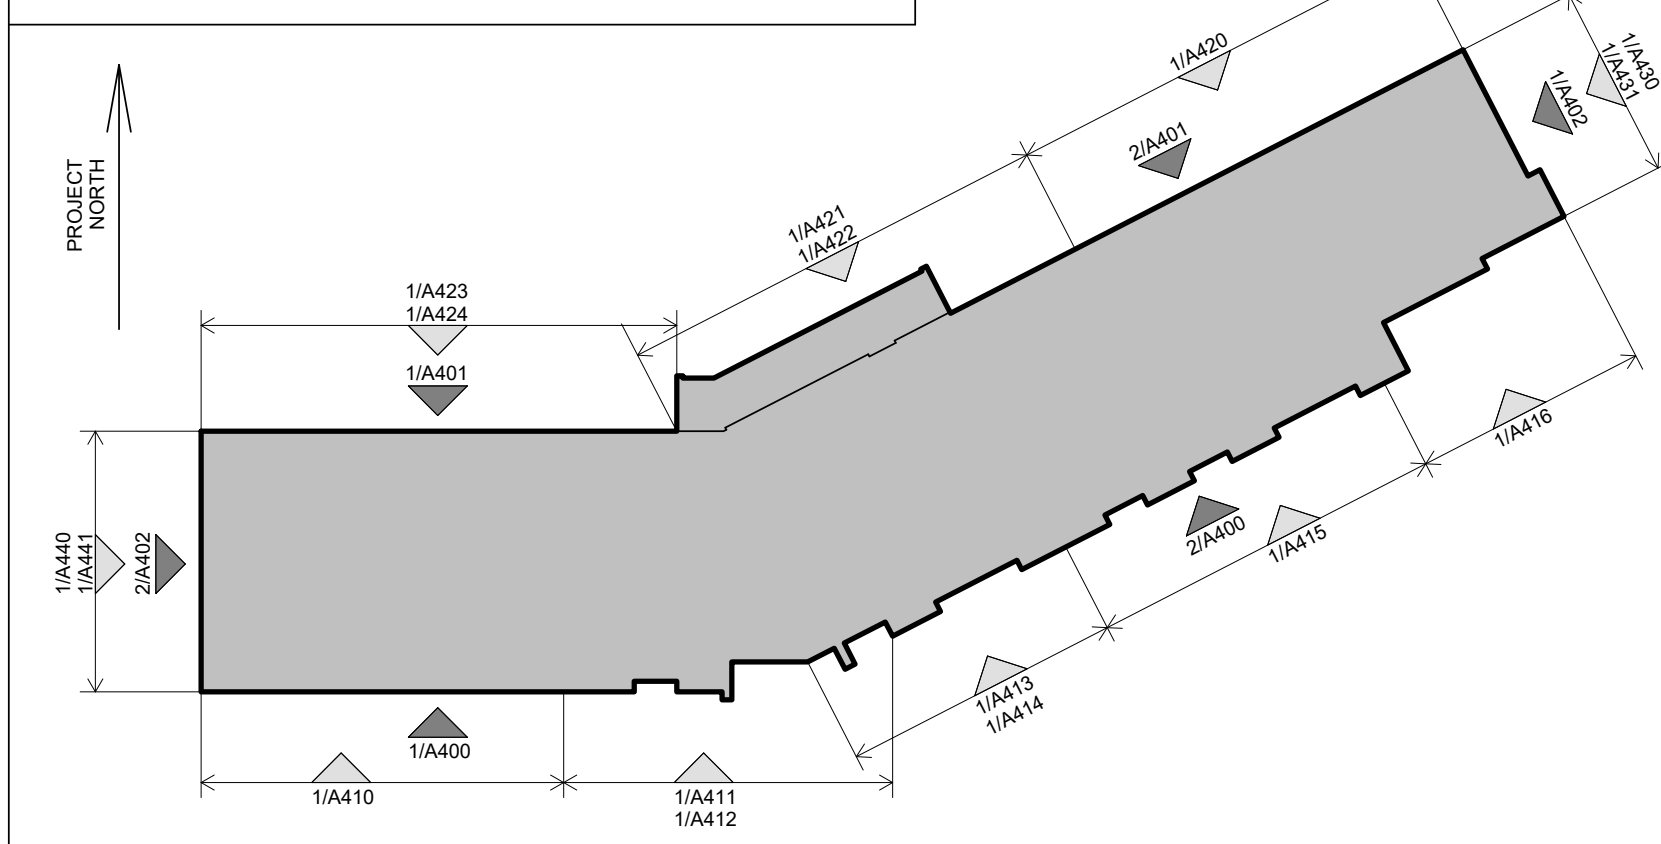

CONTRACTOR MUST CHECK AND VERIFY ALL DIMENSIONS AND JOB CONDITIONS BEFORE PROCEEDING WITH WORK.
ALL DRAWINGS MAY BE TO BE SUBJECT TO CHANGE DUE TO COMMENTS FROM MUNICIPAL DEPARTMENTS AND OTHER AGENCIES WITH AUTHORITY.
ALL DRAWINGS AND SPECIFICATIONS ARE THE PROPERTY OF THE ARCHITECTS AND MUST BE RETURNED AT THE COMPLETION OF THE WORK.
THE CONTRACTOR WORKING FROM DRAWINGS NOT SPECIFICALLY MARKED FOR CONSTRUCTION MUST ASSUME FULL RESPONSIBILITY AND BEAR COSTS FOR ANY CORRECTIONS OR DAMAGES RESULTING FROM HIS OR HER WORK.

KEY TO DETAIL LOCATION

| | |
|-----|----------------------|
| No. | DETAIL NUMBER |
| No. | DRAWING SHEET NUMBER |

| DRAWING SETS ISSUED | No. | DATE (DD.MM.YY) | BY |
|-----------------------------|-----|-----------------|-------|
| FOR CLIENT REVIEW | 1 | 02.05.23 | KNYMH |
| ISSUED FOR SPA SUBMISSION 1 | 2 | 19.05.23 | KNYMH |
| ISSUED FOR COORDINATION | 3 | 18.07.23 | KNYMH |
| ISSUED FOR SPA 2 SUBMISSION | 4 | 08.09.23 | KNYMH |

ALL PREVIOUS ISSUES OF THIS DRAWING ARE SUPERSEDED

| REVISIONS TO DRAWING | No. | DATE (DD.MM.YY) | RY |
|----------------------|-----|-----------------|----|
| NOT FOR CONSTRUCTION | | | |

BUILDING PERMIT NUMBER:
NOT FOR CONSTRUCTION WITHOUT PERMIT

KNYMH
ARCHITECTURE • SOLUTIONS

KNYMH INC.
1006 SKYVIEW DRIVE • SUITE 101
BURLINGTON, ONTARIO • L7P 0V1
T 905.639.6595
F 905.639.0394
www.knymh.com info@knymh.com

TRUE PROJECT NORTH

ONTARIO ASSOCIATION OF ARCHITECTS
PRZEMYSŁAW MYSZKOWSKI
LICENSE 7994

mattamyHOMES

CLOCKWORK - Phase 2
3008 WILLIAM CUTMORE BLVD.
OAKVILLE, ONTARIO

DRAWING SHEET TITLE:
ENLARGED SOUTH ELEVATION - 3

DRAWING SCALE: As indicated
PROJECT NUMBER: **22404**


DRAWN BY: Author
CHECKED BY: Checker
DRAWING VERSION:
PLOT DATE: 2023-08-24
DRAWING SHEET NUMBER: **A412**



1 ENLARGED SOUTH ELEVATION 3
A412 1:50

LEGEND

| | |
|------|--|
| GL | GLAZING PANEL Vitro Solarban 60 (2) Acuity + Acuity |
| G.GL | GUARD GLAZING PANEL Vitro Solarban 60 (2) Acuity |
| SP1 | SPANDREL PANEL 1 I.C.D. OpacCoat 300 Colour: Basalt Grey #RAL 7012 |
| SP2 | SPANDREL PANEL 2 I.C.D. OpacCoat 300 Colour: Harmony Gray #3-820 |
| | MULLIONS PPG Duranar - Metal Coatings Colour: Black Metallic UC99630XL |
| MP1 | PREFIN METAL PANEL 1 MAC Metal Architectural Colour: Titanium White |
| MP2 | PREFIN METAL PANEL 2 MAC Metal Architectural (VERSA) Colour: Titanium Black |
| MP3 | PREFIN METAL PANEL 3 MAC Metal Architectural Colour: Cork |
| MP4 | PREFIN METAL PANEL 2 MAC Metal Architectural (MS1) Colour: Titanium Black |
| MF1 | PREFIN METAL FLASHING 1 Metalworks - #701 Colour: Polar White |
| MF2 | PREFIN METAL FLASHING 2 Metalworks - #30 Colour: Black |
| LU | LUMON SYSTEM PANEL Glass - Clear Metal Components - Jet Black 9005 |
| AR | ALUMINUM RAILING W/ GLAZING Seguro Aluminum Railings Glass - Clear Metal Components - Acrynar Black UCFX10053 |
| BR | MASONRY Brampton Brick: Contempo PRP Onyx MORTAR: MaxiMix. Colour: #94C3 |

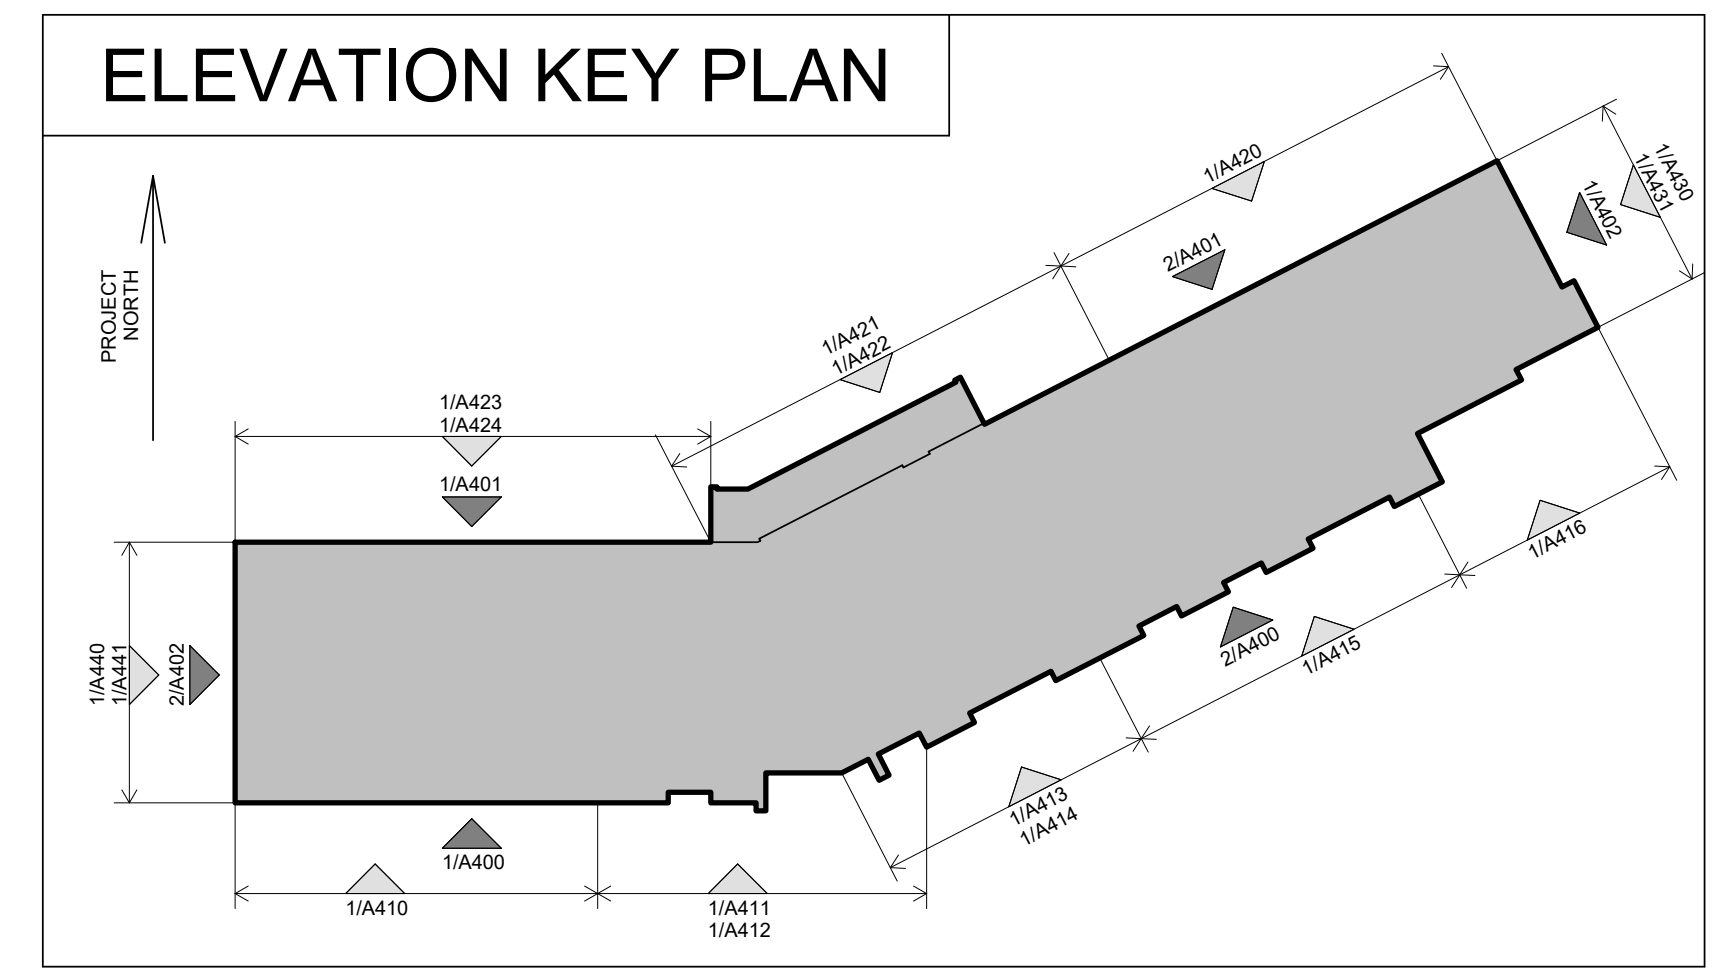

1 ENLARGED SOUTH EAST ELEVATION 1
A413 1:50

CONTRACTOR MUST CHECK AND VERIFY ALL DIMENSIONS AND JOB CONDITIONS BEFORE PROCEEDING WITH WORK
ALL DRAWINGS MAY BE SUBJECT TO CHANGE DUE TO COMMENTS FROM MUNICIPAL DEPARTMENTS AND OTHER AGENCIES WITH AUTHORITY
ALL DRAWINGS AND SPECIFICATIONS ARE THE PROPERTY OF THE ARCHITECTS AND MUST BE RETURNED AT THE COMPLETION OF THE WORK
THE CONTRACTOR WORKING FROM DRAWINGS NOT SPECIFICALLY MARKED FOR CONSTRUCTION MUST ASSUME FULL RESPONSIBILITY AND BEAR COSTS FOR ANY CORRECTIONS OR DAMAGES RESULTING FROM HIS OR HER WORK

KEY TO DETAIL LOCATION

| | |
|-----|----------------------|
| No. | DETAIL NUMBER |
| No. | DRAWING SHEET NUMBER |

| DRAWING SETS ISSUED | No. | DATE (DD.MM.YY) | BY |
|-----------------------------|-----|-----------------|-------|
| FOR CLIENT REVIEW | 1 | 02.05.23 | KNYMH |
| ISSUED FOR SPA SUBMISSION 1 | 2 | 19.05.23 | KNYMH |
| ISSUED FOR COORDINATION | 3 | 18.07.23 | KNYMH |
| ISSUED FOR SPA 2 SUBMISSION | 4 | 08.09.23 | KNYMH |

ALL PREVIOUS ISSUES OF THIS DRAWING ARE SUPERSEDED

| REVISIONS TO DRAWING | No. | DATE (DD.MM.YY) | BY |
|----------------------|-----|-----------------|----|
| | | | |
| | | | |
| | | | |
| | | | |
| | | | |
| | | | |
| | | | |
| | | | |
| | | | |
| | | | |

NOT FOR CONSTRUCTION

BUILDING PERMIT NUMBER:
NOT FOR CONSTRUCTION WITHOUT PERMIT

KNYMH
ARCHITECTURE • SOLUTIONS

KNYMH INC.
1006 SKYVIEW DRIVE • SUITE 101
BURLINGTON, ONTARIO • L7P 0V1
T 905.639.6595
F 905.639.0394
www.knymh.com info@knymh.com

ONTARIO ASSOCIATION OF ARCHITECTS
OF
PRZEMYSŁAW MYSZKOWSKI
7994

mattamyHOMES

CLOCKWORK - Phase 2
3008 WILLIAM CUTMORE BLVD.
OAKVILLE, ONTARIO


DRAWING SHEET TITLE:
ENLARGED SOUTH EAST ELEVATION - 1

DRAWING SCALE: As indicated
PROJECT NUMBER: **22404**

DRAWN BY: Author
CHECKED BY: Checker
DRAWING SHEET NUMBER: **A413**
DRAWING VERSION:
PLOT DATE: 2023-08-24

LEGEND

| | |
|------|--|
| GL | GLAZING PANEL Vitro Solarban 60 (2) Acuity + Acuity |
| G.GL | GUARD GLAZING PANEL Vitro Solarban 60 (2) Acuity |
| SP1 | SPANDREL PANEL 1 I.C.D. OpacCoat 300 Colour: Basalt Grey #RAL 7012 |
| SP2 | SPANDREL PANEL 2 I.C.D. OpacCoat 300 Colour: Harmony Gray #3-820 |
| | MULLIONS PPG Duranar - Metal Coatings Colour: Black Metallic UC99630XL |
| MP1 | PREFIN METAL PANEL 1 MAC Metal Architectural Colour: Titanium White |
| MP2 | PREFIN METAL PANEL 2 MAC Metal Architectural (VERSA) Colour: Titanium Black |
| MP3 | PREFIN METAL PANEL 3 MAC Metal Architectural Colour: Cork |
| MP4 | PREFIN METAL PANEL 2 MAC Metal Architectural (MS1) Colour: Titanium Black |
| MF1 | PREFIN METAL FLASHING 1 Metalworks - #701 Colour: Polar White |
| MF2 | PREFIN METAL FLASHING 2 Metalworks - #30 Colour: Black |
| LU | LUMON SYSTEM PANEL Glass - Clear Metal Components - Jet Black 9005 |
| AR | ALUMINUM RAILING W/ GLAZING Seguro Aluminum Railings Glass - Clear Metal Components - Acrynar Black UCFX10053 |
| BR | MASONRY Brampton Brick; Contempo PRP Onyx MORTAR: MaxiMix; Colour: #94C3 |

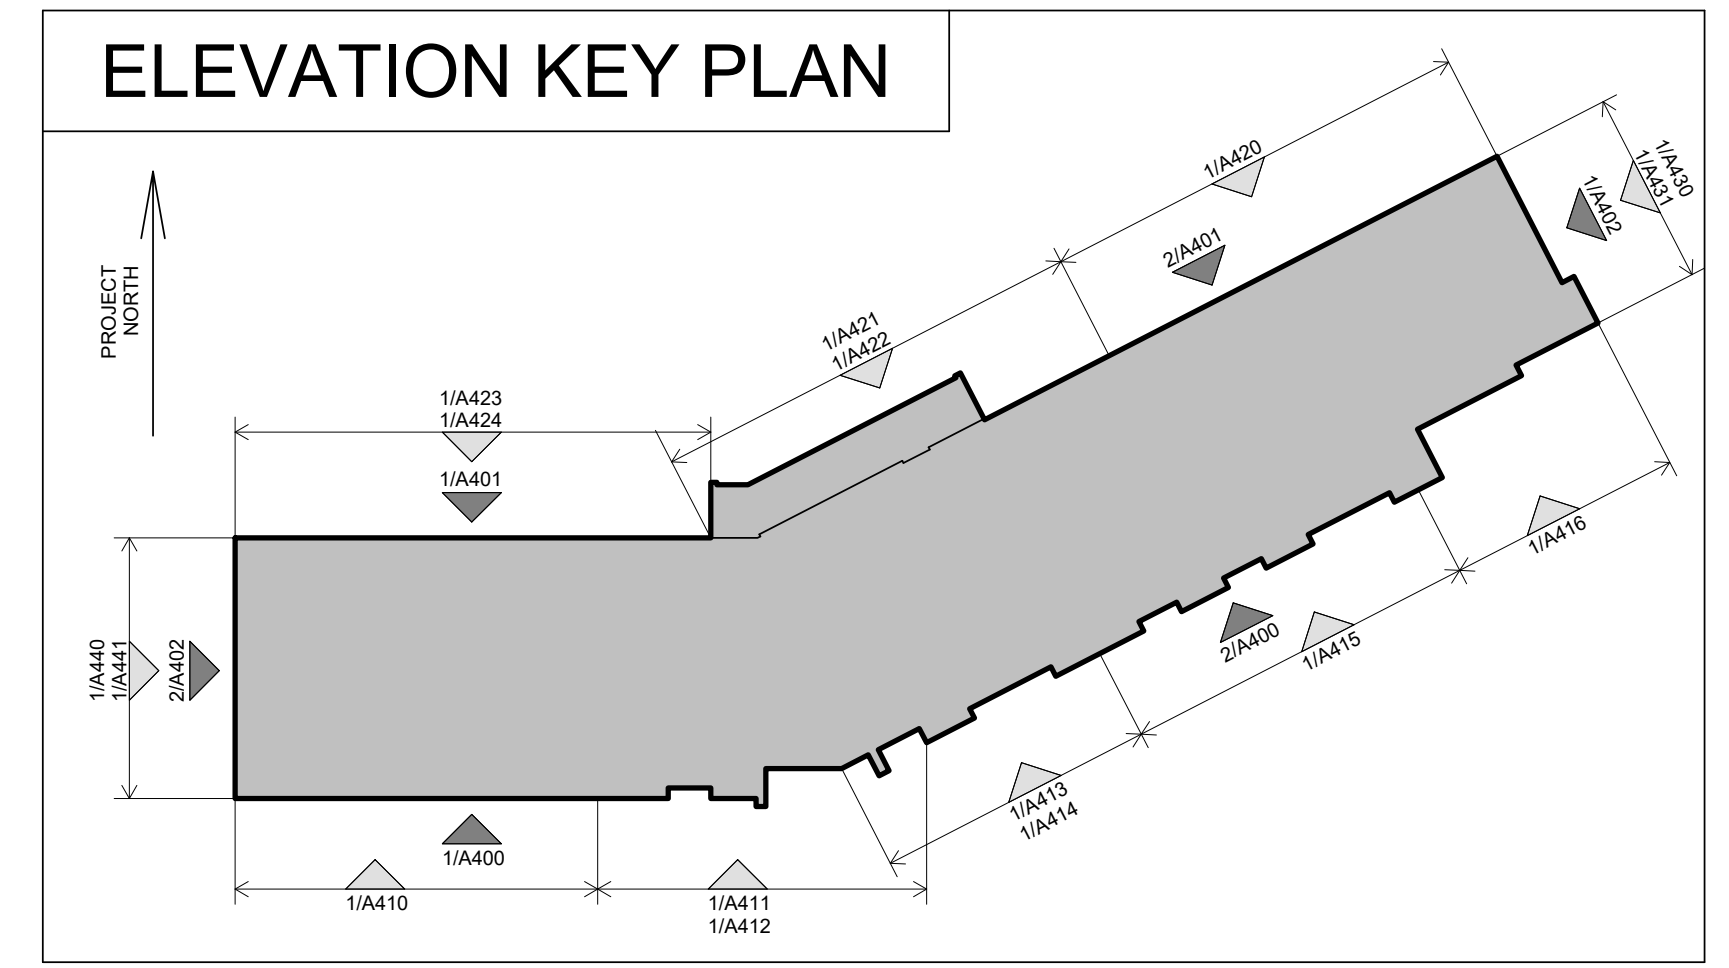

1
A414 ENLARGED SOUTH EAST ELEVATION 2
1:50

CONTRACTOR MUST CHECK AND VERIFY ALL DIMENSIONS AND JOB CONDITIONS BEFORE PROCEEDING WITH WORK.
ALL DRAWINGS MAY BE TO BE SUBJECT TO CHANGE DUE TO COMMENTS FROM MUNICIPAL DEPARTMENTS AND OTHER AGENCIES WITH AUTHORITY.
ALL DRAWINGS AND SPECIFICATIONS ARE THE PROPERTY OF THE ARCHITECTS AND MUST BE RETURNED AT THE COMPLETION OF THE WORK.
THE CONTRACTOR WORKING FROM DRAWINGS NOT SPECIFICALLY MARKED FOR CONSTRUCTION MUST ASSUME FULL RESPONSIBILITY AND BEAR COSTS FOR ANY CORRECTIONS OR DAMAGES RESULTING FROM HIS OR HER WORK.

KEY TO DETAIL LOCATION

| | |
|-----|----------------------|
| No. | DETAIL NUMBER |
| No. | DRAWING SHEET NUMBER |

| DRAWING SETS ISSUED | No. | DATE (DD.MM.YY) | BY |
|-----------------------------|-----|-----------------|-------|
| FOR CLIENT REVIEW | 1 | 02.05.23 | KNYMH |
| ISSUED FOR SPA SUBMISSION 1 | 2 | 19.05.23 | KNYMH |
| ISSUED FOR COORDINATION | 3 | 18.07.23 | KNYMH |
| ISSUED FOR SPA 2 SUBMISSION | 4 | 08.09.23 | KNYMH |

ALL PREVIOUS ISSUES OF THIS DRAWING ARE SUPERSEDED

| REVISIONS TO DRAWING | No. | DATE (DD.MM.YY) | BY |
|----------------------|-----|-----------------|----|
| | | | |
| | | | |
| | | | |
| | | | |
| | | | |
| | | | |
| | | | |
| | | | |
| | | | |
| | | | |

NOT FOR CONSTRUCTION

BUILDING PERMIT NUMBER:
NOT FOR CONSTRUCTION WITHOUT PERMIT

KNYMH
ARCHITECTURE • SOLUTIONS

KNYMH INC.
1006 SKYVIEW DRIVE • SUITE 101
BURLINGTON, ONTARIO • L7P 0V1
T 905.639.6595
F 905.639.0394
www.knymh.com info@knymh.com

ONTARIO ASSOCIATION OF ARCHITECTS
OF
PRZEMYSŁAW MYSZKOWSKI
7904

mattamyHOMES

CLOCKWORK - Phase 2
3008 WILLIAM CUTMORE BLVD.
OAKVILLE, ONTARIO

DRAWING SHEET TITLE:
ENLARGED SOUTH EAST ELEVATION - 2

| | |
|--------------------------------|---------------------------------|
| DRAWING SCALE: As indicated | PROJECT NUMBER: 22404 |
|--------------------------------|---------------------------------|

| | | |
|---------------------|------------------------|--------------------------------------|
| DRAWN BY: Author | CHECKED BY: Checker | DRAWING SHEET NUMBER: A414 |
| DRAWING VERSION: | | PLOT DATE: 2023-08-24 |

LEGEND

| | |
|------|--|
| GL | GLAZING PANEL Vitro Solarban 60 (2) Acuity + Acuity |
| G.GL | GUARD GLAZING PANEL Vitro Solarban 60 (2) Acuity |
| SP1 | SPANDREL PANEL 1 I.C.D. Opacoat 300 Colour: Basalt Grey #RAL 7012 |
| SP2 | SPANDREL PANEL 2 I.C.D. Opacoat 300 Colour: Harmony Gray #3-820 |
| | MULLIONS PPG Duranar - Metal Coatings Colour: Black Metallic UC99630XL |
| MP1 | PREFIN METAL PANEL 1 MAC Metal Architectural Colour: Titanium White |
| MP2 | PREFIN METAL PANEL 2 MAC Metal Architectural (VERSA) Colour: Titanium Black |
| MP3 | PREFIN METAL PANEL 3 MAC Metal Architectural Colour: Cork |
| MP4 | PREFIN METAL PANEL 2 MAC Metal Architectural (MS1) Colour: Titanium Black |
| MF1 | PREFIN METAL FLASHING 1 Metalworks - #701 Colour: Polar White |
| MF2 | PREFIN METAL FLASHING 2 Metalworks - #30 Colour: Black |
| LU | LUMON SYSTEM PANEL Glass - Clear Metal Components - Jet Black 9005 |
| AR | ALUMINUM RAILING W/ GLAZING Seguro Aluminum Railings Glass - Clear Metal Components - Acrynar Black UCFX10053 |
| BR | MASONRY Brampton Brick: Contempo PRP Onyx MORTAR: MaxiMix: Colour: #94C3 |



CONTRACTOR MUST CHECK AND VERIFY ALL DIMENSIONS AND JOB CONDITIONS BEFORE PROCEEDING WITH WORK
ALL DRAWINGS MAY BE TO BE SUBJECT TO CHANGE DUE TO COMMENTS FROM MUNICIPAL DEPARTMENTS AND OTHER AGENCIES WITH AUTHORITY
ALL DRAWINGS AND SPECIFICATIONS ARE THE PROPERTY OF THE ARCHITECTS AND MUST BE RETURNED AT THE COMPLETION OF THE WORK
THE CONTRACTOR WORKING FROM DRAWINGS NOT SPECIFICALLY MARKED FOR CONSTRUCTION MUST ASSUME FULL RESPONSIBILITY AND BEAR COSTS FOR ANY CORRECTIONS OR DAMAGES RESULTING FROM HIS OR HER WORK

KEY TO DETAIL LOCATION

| | |
|-----|----------------------|
| No. | DETAIL NUMBER |
| No. | DRAWING SHEET NUMBER |

| DRAWING SETS ISSUED | No. | DATE (DD.MM.YY) | BY |
|-----------------------------|-----|-----------------|-------|
| FOR CLIENT REVIEW | 1 | 02.05.23 | KNYMH |
| ISSUED FOR SPA SUBMISSION 1 | 2 | 19.05.23 | KNYMH |
| ISSUED FOR COORDINATION | 3 | 18.07.23 | KNYMH |
| ISSUED FOR SPA 2 SUBMISSION | 4 | 08.09.23 | KNYMH |

ALL PREVIOUS ISSUES OF THIS DRAWING ARE SUPERSEDED

| REVISIONS TO DRAWING | No. | DATE (DD.MM.YY) | BY |
|----------------------|-----|-----------------|----|
| NOT FOR CONSTRUCTION | | | |

BUILDING PERMIT NUMBER:
NOT FOR CONSTRUCTION WITHOUT PERMIT

KNYMH
ARCHITECTURE • SOLUTIONS

KNYMH INC.
1006 SKYVIEW DRIVE • SUITE 101
BURLINGTON, ONTARIO • L7P 0V1
T 905.639.6595
F 905.639.0394
www.knymh.com info@knymh.com

ONTARIO ASSOCIATION OF ARCHITECTS
PRZEMYSŁAW MYSZKOWSKI
LICENCE 7994

mattamyHOMES

CLOCKWORK - Phase 2
3008 WILLIAM CUTMORE BLVD.
OAKVILLE, ONTARIO

DRAWING SHEET TITLE:
ENLARGED SOUTH EAST ELEVATION - 3

| | |
|--------------------------------|---------------------------------|
| DRAWING SCALE: As indicated | PROJECT NUMBER: 22404 |
|--------------------------------|---------------------------------|

| | | |
|---------------------|------------------------|--------------------------------------|
| DRAWN BY: Author | CHECKED BY: Checker | DRAWING SHEET NUMBER: A415 |
| DRAWING VERSION: | | PLOT DATE: 2023-08-24 |

1 ENLARGED SOUTH EAST ELEVATION 3
A415
1 : 50

TIMESTAMP: 2023-08-28 11:29 PM FILEPATH: C:\Real\Lock22404 - Clockwork Phase 2\enr3\A415.rvt

LEGEND

| | |
|------|---|
| GL | GLAZING PANEL Vitro Solarban 60 (2) Acuity + Acuity |
| G.GL | GLAZING PANEL Vitro Solarban 60 (2) Acuity |
| SP1 | SPANDREL PANEL 1 I.C.D. Opacoat 300 Colour: Basalt Grey #RAL 7012 |
| SP2 | SPANDREL PANEL 2 I.C.D. Opacoat 300 Colour: Harmony Gray #3-820 |
| | MULLIONS PPG Duranar - Metal Coatings Colour: Black Metallic UC99630XL |
| MP1 | PREFIN METAL PANEL 1 MAC Metal Architectural Colour: Titanium White |
| MP2 | PREFIN METAL PANEL 2 MAC Metal Architectural (VERSA) Colour: Titanium Black |
| MP3 | PREFIN METAL PANEL 3 MAC Metal Architectural Colour: Cork |
| MP4 | PREFIN METAL PANEL 2 MAC Metal Architectural (MS1) Colour: Titanium Black |
| MF1 | PREFIN METAL FLASHING 1 Metalworks - #701 Colour: Polar White |
| MF2 | PREFIN METAL FLASHING 2 Metalworks - #30 Colour: Black |
| LU | LUMON SYSTEM PANEL Glass - Clear Metal Components - Jet Black 9005 |
| AR | ALUMINUM RAILING W/ GLAZING Seguro Aluminum Railings Glass - Clear |
| BR | MASONRY Metal Components - Acrynar Black UCFX10053 Brampton Brick: Contempo PRP Onyx MORTAR: MaxMix: Colour: #94C3 |



CONTRACTOR MUST CHECK AND VERIFY ALL DIMENSIONS AND JOB CONDITIONS BEFORE PROCEEDING WITH WORK
ALL DRAWINGS MAY BE TO BE SUBJECT TO CHANGE DUE TO COMMENTS FROM MUNICIPAL DEPARTMENTS AND OTHER AGENCIES WITH AUTHORITY
ALL DRAWINGS AND SPECIFICATIONS ARE THE PROPERTY OF THE ARCHITECTS AND MUST BE RETURNED AT THE COMPLETION OF THE WORK
THE CONTRACTOR WORKING FROM DRAWINGS NOT SPECIFICALLY MARKED FOR CONSTRUCTION MUST ASSUME FULL RESPONSIBILITY AND BEAR COSTS FOR ANY CORRECTIONS OR DAMAGES RESULTING FROM HIS OR HER WORK

KEY TO DETAIL LOCATION

| | |
|-----|----------------------|
| No. | DETAIL NUMBER |
| No. | DRAWING SHEET NUMBER |

| DRAWING SETS ISSUED FOR CLIENT REVIEW | No. | DATE (DD.MM.YY) | BY |
|---------------------------------------|-----|-----------------|-------|
| ISSUED FOR SPA SUBMISSION 1 | 1 | 02.05.23 | KNYMH |
| ISSUED FOR COORDINATION | 2 | 19.05.23 | KNYMH |
| ISSUED FOR SPA 2 SUBMISSION | 3 | 18.07.23 | KNYMH |
| ISSUED FOR SPA 2 SUBMISSION | 4 | 08.09.23 | KNYMH |

ALL PREVIOUS ISSUES OF THIS DRAWING ARE SUPERSEDED

| REVISIONS TO DRAWING | No. | DATE (DD.MM.YY) | RY |
|-----------------------------|-----|-----------------|----|
| NOT FOR CONSTRUCTION | | | |

BUILDING PERMIT NUMBER:
NOT FOR CONSTRUCTION WITHOUT PERMIT

KNYMH
ARCHITECTURE • SOLUTIONS

KNYMH INC.
1006 SKYVIEW DRIVE • SUITE 101
BURLINGTON, ONTARIO • L7P 0V1
T 905.639.6595
F 905.639.0394
www.knymh.com info@knymh.com

ONTARIO ASSOCIATION OF ARCHITECTS
OF
Przemyslaw Myszkowski
PRZEMYSŁAW MYSZKOWSKI
7994
LICENSE

mattamyHOMES

CLOCKWORK - Phase 2
3008 WILLIAM CUTMORE BLVD.
OAKVILLE, ONTARIO

DRAWING SHEET TITLE:
ENLARGED SOUTH EAST ELEVATION - 4

DRAWING SCALE: As indicated
PROJECT NUMBER: **22404**

DRAWN BY: Author
CHECKED BY: Checker
DRAWING SHEET NUMBER: **A416**
DRAWING VERSION:
PLOT DATE: 2023-08-24

1 ENLARGED SOUTH EAST ELEVATION 4
A416 1:50

TIMESTAMP: 2023-08-24 11:58 PM FILEPATH: C:\Real\Loc22404 - Clockwork Phase 2\enr716101.dwg

LEGEND

| | |
|----------|--|
| GL | GLAZING PANEL Vitro Solarban 60 (2) Acuity + Acuity |
| G.GL | GUARD GLAZING PANEL Vitro Solarban 60 (2) Acuity |
| SP1 | SPANDREL PANEL 1 I.C.D. OpaciCoat 300 Colour: Basalt Grey #RAL 7012 |
| SP2 | SPANDREL PANEL 2 I.C.D. OpaciCoat 300 Colour: Harmony Gray #3-820 |
| MULLIONS | PPG Duranar - Metal Coatings Colour: Black Metallic UC99630XL |
| MP1 | PREFIN METAL PANEL 1 MAC Metal Architectural Colour: Titanium White |
| MP2 | PREFIN METAL PANEL 2 MAC Metal Architectural (VERSA) Colour: Titanium Black |
| MP3 | PREFIN METAL PANEL 3 MAC Metal Architectural Colour: Cork |
| MP4 | PREFIN METAL PANEL 2 MAC Metal Architectural (MS1) Colour: Titanium Black |
| MF1 | PREFIN METAL FLASHING 1 Metalworks - #701 Colour: Polar White |
| MF2 | PREFIN METAL FLASHING 2 Metalworks - #30 Colour: Black |
| LUM | LUMON SYSTEM PANEL Glass - Clear Metal Components - Jet Black 9005 |
| AR | ALUMINUM RAILING W/ GLAZING Seguro Aluminum Railings Glass - Clear Metal Components - Acrynar Black UCFX10053 |
| BR | MASONRY Brampton Brick: Contempo PRP Onyx MORTAR: MaxiMix: Colour: #94C3 |



CONTRACTOR MUST CHECK AND VERIFY ALL DIMENSIONS AND JOB CONDITIONS BEFORE PROCEEDING WITH WORK

ALL DRAWINGS MAY BE TO BE SUBJECT TO CHANGE DUE TO COMMENTS FROM MUNICIPAL DEPARTMENTS AND OTHER AGENCIES WITH AUTHORITY

ALL DRAWINGS AND SPECIFICATIONS ARE THE PROPERTY OF THE ARCHITECTS AND MUST BE RETURNED AT THE COMPLETION OF THE WORK

THE CONTRACTOR WORKING FROM DRAWINGS NOT SPECIFICALLY MARKED FOR CONSTRUCTION MUST ASSUME FULL RESPONSIBILITY AND BEAR COSTS FOR ANY CORRECTIONS OR DAMAGES RESULTING FROM HIS OR HER WORK

KEY TO DETAIL LOCATION

| | |
|-----|----------------------|
| No. | DETAIL NUMBER |
| No. | DRAWING SHEET NUMBER |

| DRAWING SETS ISSUED | No. | DATE (DD.MM.YY) | BY |
|-----------------------------|-----|-----------------|-------|
| FOR CLIENT REVIEW | 1 | 02.05.23 | KNYMH |
| ISSUED FOR SPA SUBMISSION 1 | 2 | 19.05.23 | KNYMH |
| ISSUED FOR COORDINATION | 3 | 18.07.23 | KNYMH |
| ISSUED FOR SPA 2 SUBMISSION | 4 | 08.09.23 | KNYMH |

ALL PREVIOUS ISSUES OF THIS DRAWING ARE SUPERSEDED

| REVISIONS TO DRAWING | No. | DATE (DD.MM.YY) | BY |
|----------------------|-----|-----------------|----|
| NOT FOR CONSTRUCTION | | | |

BUILDING PERMIT NUMBER:
NOT FOR CONSTRUCTION WITHOUT PERMIT

KNYMH
ARCHITECTURE • SOLUTIONS

KNYMH INC.
1006 SKYVIEW DRIVE • SUITE 101
BURLINGTON, ONTARIO • L7P 0V1
T 905.639.6595
F 905.639.0394
www.knymh.com info@knymh.com

ONTARIO ASSOCIATION OF ARCHITECTS
OF
PRZEMYSŁAW MYSZKOWSKI
7984
LENCE

mattamyHOMES

CLOCKWORK - Phase 2
3008 WILLIAM CUTMORE BLVD.
OAKVILLE, ONTARIO

DRAWING SHEET TITLE:
ENLARGED NORTH EAST ELEVATION - 1

DRAWING SCALE: As indicated
PROJECT NUMBER: **22404**

DRAWN BY: Author
CHECKED BY: Checker
DRAWING VERSION:
PLOT DATE: 2023-08-24
DRAWING SHEET NUMBER: **A420**


1 ENLARGED NORTH EAST ELEVATION - 1
A420 1:50

TIMESTAMP: 2023-08-24 11:58 PM FILEPATH: C:\Real\Lock22404 - Clockwork Phase 2\enr1\A420.rvt

LEGEND

| | |
|------|---|
| GL | GLAZING PANEL Vitro Solarban 60 (2) Acuity + Acuity |
| G.GL | GUARD GLAZING PANEL Vitro Solarban 60 (2) Acuity |
| SP1 | SPANDREL PANEL 1 I.C.D. OpacoCoat 300 Colour: Basalt Grey #RAL 7012 |
| SP2 | SPANDREL PANEL 2 I.C.D. OpacoCoat 300 Colour: Harmony Gray #3-820 |
| | MULLIONS PPG Duranar - Metal Coatings Colour: Black Metallic UC99630XL |
| MP1 | PREFIN METAL PANEL 1 MAC Metal Architectural Colour: Titanium White |
| MP2 | PREFIN METAL PANEL 2 MAC Metal Architectural (VERSA) Colour: Titanium Black |
| MP3 | PREFIN METAL PANEL 3 MAC Metal Architectural Colour: Cork |
| MP4 | PREFIN METAL PANEL 2 MAC Metal Architectural (MS1) Colour: Titanium Black |
| MF1 | PREFIN METAL FLASHING 1 Metalworks - #701 Colour: Polar White |
| MF2 | PREFIN METAL FLASHING 2 Metalworks - #30 Colour: Black |
| LU | LUMON SYSTEM PANEL Glass - Clear |
| AR | ALUMINUM RAILING W/ GLAZING Seguro Aluminum Railings Glass - Clear |
| BR | MASONRY Brampton Brick; Contempo PRP Onyx MORTAR: MaxiMix; Colour: #94C3 |

ELEVATION KEY PLAN

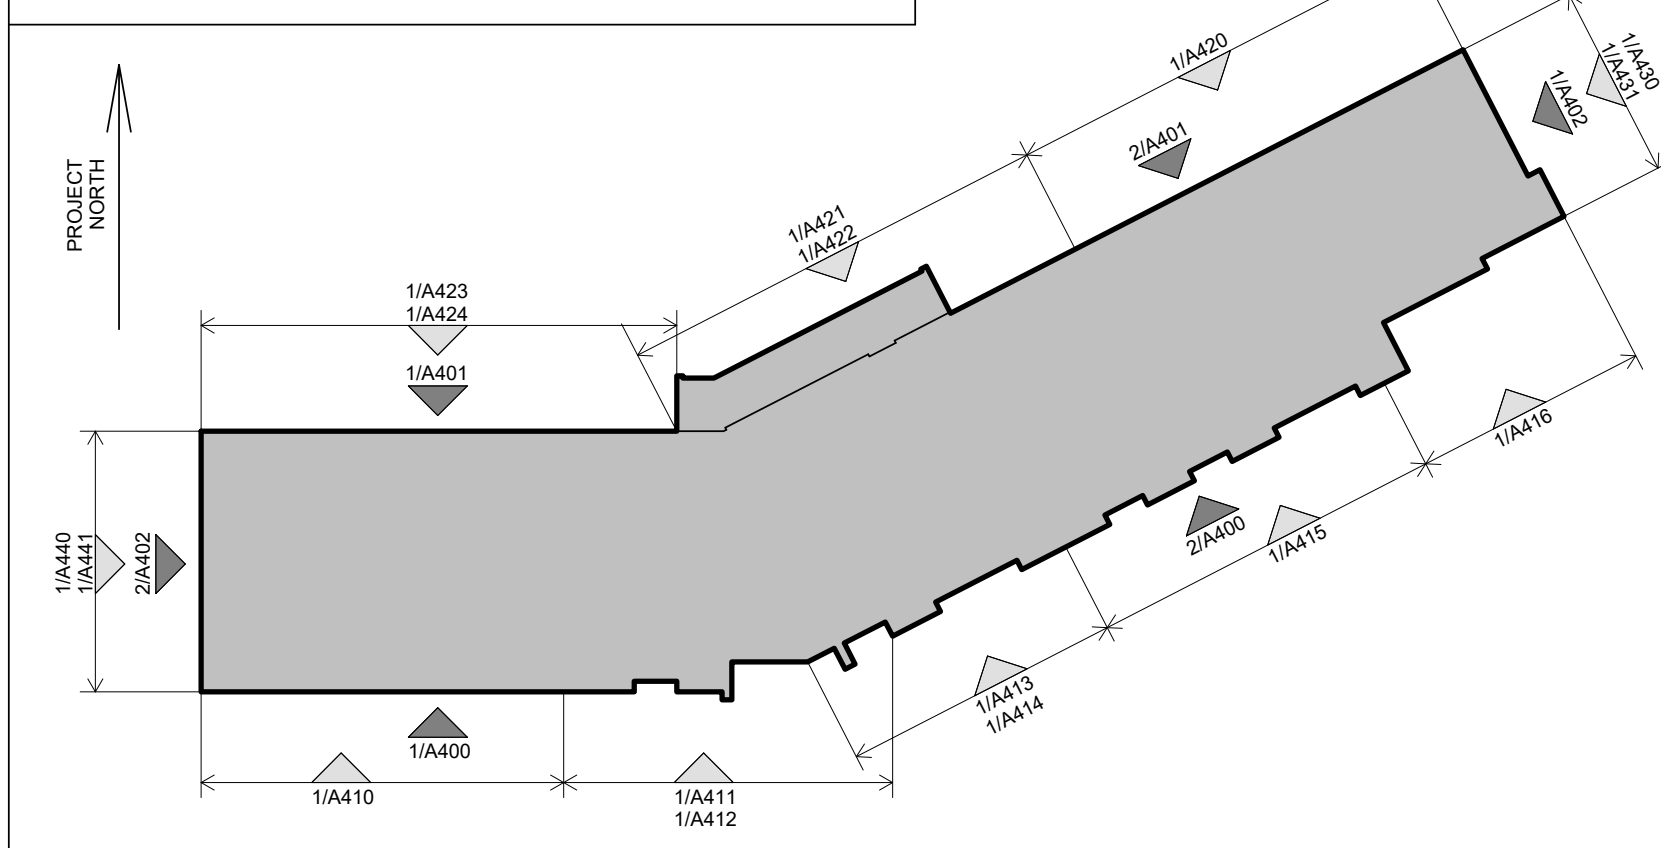

CONTRACTOR MUST CHECK AND VERIFY ALL DIMENSIONS AND JOB CONDITIONS BEFORE PROCEEDING WITH WORK

ALL DRAWINGS MAY BE TO BE SUBJECT TO CHANGE DUE TO COMMENTS FROM MUNICIPAL DEPARTMENTS AND OTHER AGENCIES WITH AUTHORITY.

ALL DRAWINGS AND SPECIFICATIONS ARE THE PROPERTY OF THE ARCHITECTS AND MUST BE RETURNED AT THE COMPLETION OF THE WORK.

THE CONTRACTOR WORKING FROM DRAWINGS NOT SPECIFICALLY MARKED FOR CONSTRUCTION MUST ASSUME FULL RESPONSIBILITY AND BEAR COSTS FOR ANY CORRECTIONS OR DAMAGES RESULTING FROM HIS OR HER WORK.

KEY TO DETAIL LOCATION


| | |
|-----|----------------------|
| No. | DETAIL NUMBER |
| No. | DRAWING SHEET NUMBER |

| DRAWING SETS ISSUED | No. | DATE (DD.MM.YY) | BY |
|-----------------------------|-----|-----------------|-------|
| FOR CLIENT REVIEW | 1 | 02.05.23 | KNYMH |
| ISSUED FOR SPA SUBMISSION 1 | 2 | 19.05.23 | KNYMH |
| ISSUED FOR COORDINATION | 3 | 18.07.23 | KNYMH |
| ISSUED FOR SPA 2 SUBMISSION | 4 | 08.09.23 | KNYMH |

ALL PREVIOUS ISSUES OF THIS DRAWING ARE SUPERSEDED

| REVISIONS TO DRAWING | No. | DATE (DD.MM.YY) | BY |
|-----------------------------|-----|-----------------|----|
| NOT FOR CONSTRUCTION | | | |

BUILDING PERMIT NUMBER:
NOT FOR CONSTRUCTION WITHOUT PERMIT

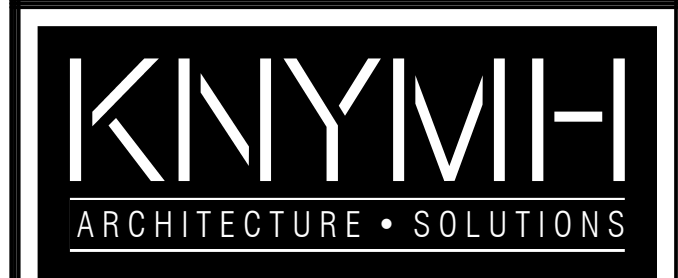

KNYMH INC.
1006 SKYVIEW DRIVE • SUITE 101
BURLINGTON, ONTARIO • L7P 0V1
T 905.639.6595
F 905.639.0394
www.knymh.com info@knymh.com



CLOCKWORK - Phase 2
3008 WILLIAM CUTMORE BLVD.
OAKVILLE, ONTARIO

DRAWING SHEET TITLE:
ENLARGED NORTH EAST ELEVATION - 2

| | |
|--------------------------------|---------------------------------|
| DRAWING SCALE: As indicated | PROJECT NUMBER: 22404 |
|--------------------------------|---------------------------------|

| | | |
|---------------------|------------------------|--------------------------------------|
| DRAWN BY: Author | CHECKED BY: Checker | DRAWING SHEET NUMBER: A421 |
| DRAWING VERSION: | | PLOT DATE: 2023-08-24 |



1 ENLARGED NORTH EAST ELEVATION - 2
A421 1:50

| LEGEND | |
|--------|--|
| GL | GLAZING PANEL Vitro Solarban 60 (2) Acuity + Acuity |
| G.GL | GUARD GLAZING PANEL Vitro Solarban 60 (2) Acuity |
| SP1 | SPANDREL PANEL 1 I.C.D. Opacoat 300 Colour: Basalt Grey #RAL 7012 |
| SP2 | SPANDREL PANEL 2 I.C.D. Opacoat 300 Colour: Harmony Gray #3-820 |
| | MULLIONS PPG Duranar - Metal Coatings Colour: Black Metallic UC99630XL |
| MP1 | PREFIN METAL PANEL 1 MAC Metal Architectural Colour: Titanium White |
| MP2 | PREFIN METAL PANEL 2 MAC Metal Architectural (VERSA) Colour: Titanium Black |
| MP3 | PREFIN METAL PANEL 3 MAC Metal Architectural Colour: Cork |
| MP4 | PREFIN METAL PANEL 2 MAC Metal Architectural (MS1) Colour: Titanium Black |
| MF1 | PREFIN METAL FLASHING 1 Metalworks - #701 Colour: Polar White |
| MF2 | PREFIN METAL FLASHING 2 Metalworks - #30 Colour: Black |
| LU | LUMON SYSTEM PANEL Glass - Clear Metal Components - Jet Black 9005 |
| AR | ALUMINUM RAILING W/ GLAZING Seguro Aluminum Railings Glass - Clear Metal Components - Acrynar Black UCFX10053 |
| BR | MASONRY Brampton Brick; Contempo PRP Onyx MORTAR: MaxiMix; Colour: #94C3 |



CONTRACTOR MUST CHECK AND VERIFY ALL DIMENSIONS AND JOB CONDITIONS BEFORE PROCEEDING WITH WORK
ALL DRAWINGS MAY BE TO BE SUBJECT TO CHANGE DUE TO COMMENTS FROM MUNICIPAL DEPARTMENTS AND OTHER AGENCIES WITH AUTHORITY
ALL DRAWINGS AND SPECIFICATIONS ARE THE PROPERTY OF THE ARCHITECTS AND MUST BE RETURNED AT THE COMPLETION OF THE WORK
THE CONTRACTOR WORKING FROM DRAWINGS NOT SPECIFICALLY MARKED FOR CONSTRUCTION MUST ASSUME FULL RESPONSIBILITY AND BEAR COSTS FOR ANY CORRECTIONS OR DAMAGES RESULTING FROM HIS OR HER WORK

| KEY TO DETAIL LOCATION | |
|------------------------|----------------------|
| No. | DETAIL NUMBER |
| No. | DRAWING SHEET NUMBER |

| DRAWING SETS ISSUED | No. | DATE (DD.MM.YY) | BY |
|-----------------------------|-----|-----------------|-------|
| FOR CLIENT REVIEW | 1 | 02.05.23 | KNYMH |
| ISSUED FOR SPA SUBMISSION 1 | 2 | 19.05.23 | KNYMH |
| ISSUED FOR COORDINATION | 3 | 18.07.23 | KNYMH |
| ISSUED FOR SPA 2 SUBMISSION | 4 | 08.09.23 | KNYMH |

| REVISIONS TO DRAWING | | | |
|----------------------|-----------------|----|-------------|
| No. | DATE (DD.MM.YY) | BY | DESCRIPTION |
| | | | |
| | | | |
| | | | |
| | | | |

ALL PREVIOUS ISSUES OF THIS DRAWING ARE SUPERSEDED

NOT FOR CONSTRUCTION

BUILDING PERMIT NUMBER:
NOT FOR CONSTRUCTION WITHOUT PERMIT

KNYMH

ARCHITECTURE • SOLUTIONS

KNYMH INC.
1006 SKYVIEW DRIVE • SUITE 101
BURLINGTON, ONTARIO • L7P 0V1
T 905.639.6595
F 905.639.0394
www.knymh.com info@knymh.com

TRUE PROJECT NORTH

ONTARIO ASSOCIATION OF ARCHITECTS
PRZEMYSŁAW MYSZKOWSKI
LICENCE 7994

mattamyHOMES

CLOCKWORK - Phase 2

3008 WILLIAM CUTMORE BLVD.
OAKVILLE, ONTARIO

DRAWING SHEET TITLE:
ENLARGED NORTH EAST ELEVATION - 3

| | |
|--------------------------------|---------------------------------|
| DRAWING SCALE: As indicated | PROJECT NUMBER: 22404 |
|--------------------------------|---------------------------------|


| | |
|---------------------------------|------------------------|
| DRAWN BY: Author | CHECKED BY: Checker |
| DRAWING VERSION: A422 | |
| PLOT DATE: 2023-08-24 | |

1 ENLARGED NORTH EAST ELEVATION - 3

A422 1:50

LEGEND

| | |
|------|---|
| GL | GLAZING PANEL Vetro Solarban 60 (2) Acuity + Acuity |
| G.GL | GUARD GLAZING PANEL Vetro Solarban 60 (2) Acuity |
| SP1 | SPANDREL PANEL 1 I.C.D. OpacCoat 300 Colour: Basalt Grey #RAL 7012 |
| SP2 | SPANDREL PANEL 2 I.C.D. OpacCoat 300 Colour: Harmony Gray #3-820 |
| | MULLIONS PPG Duranar - Metal Coatings Colour: Black Metallic UC99630XL |
| MP1 | PREFIN METAL PANEL 1 MAC Metal Architectural Colour: Titanium White |
| MP2 | PREFIN METAL PANEL 2 MAC Metal Architectural (VERSA) Colour: Titanium Black |
| MP3 | PREFIN METAL PANEL 3 MAC Metal Architectural Colour: Cork |
| MP4 | PREFIN METAL PANEL 2 MAC Metal Architectural (MS1) Colour: Titanium Black |
| MF1 | PREFIN METAL FLASHING 1 Metalworks - #701 Colour: Polar White |
| MF2 | PREFIN METAL FLASHING 2 Metalworks - #30 Colour: Black |
| LU | LUMON SYSTEM PANEL Glass - Clear Metal Components - Jet Black 9005 |
| AR | ALUMINUM RAILINGS W/ GLAZING Seguro Aluminum Railings Glass - Clear Metal Components - Acrynar Black UCFX10053 |
| BR | MASONRY Brampton Brick: Contempo PRP Onyx MORTAR: MaxiMix: Colour: #94C3 |

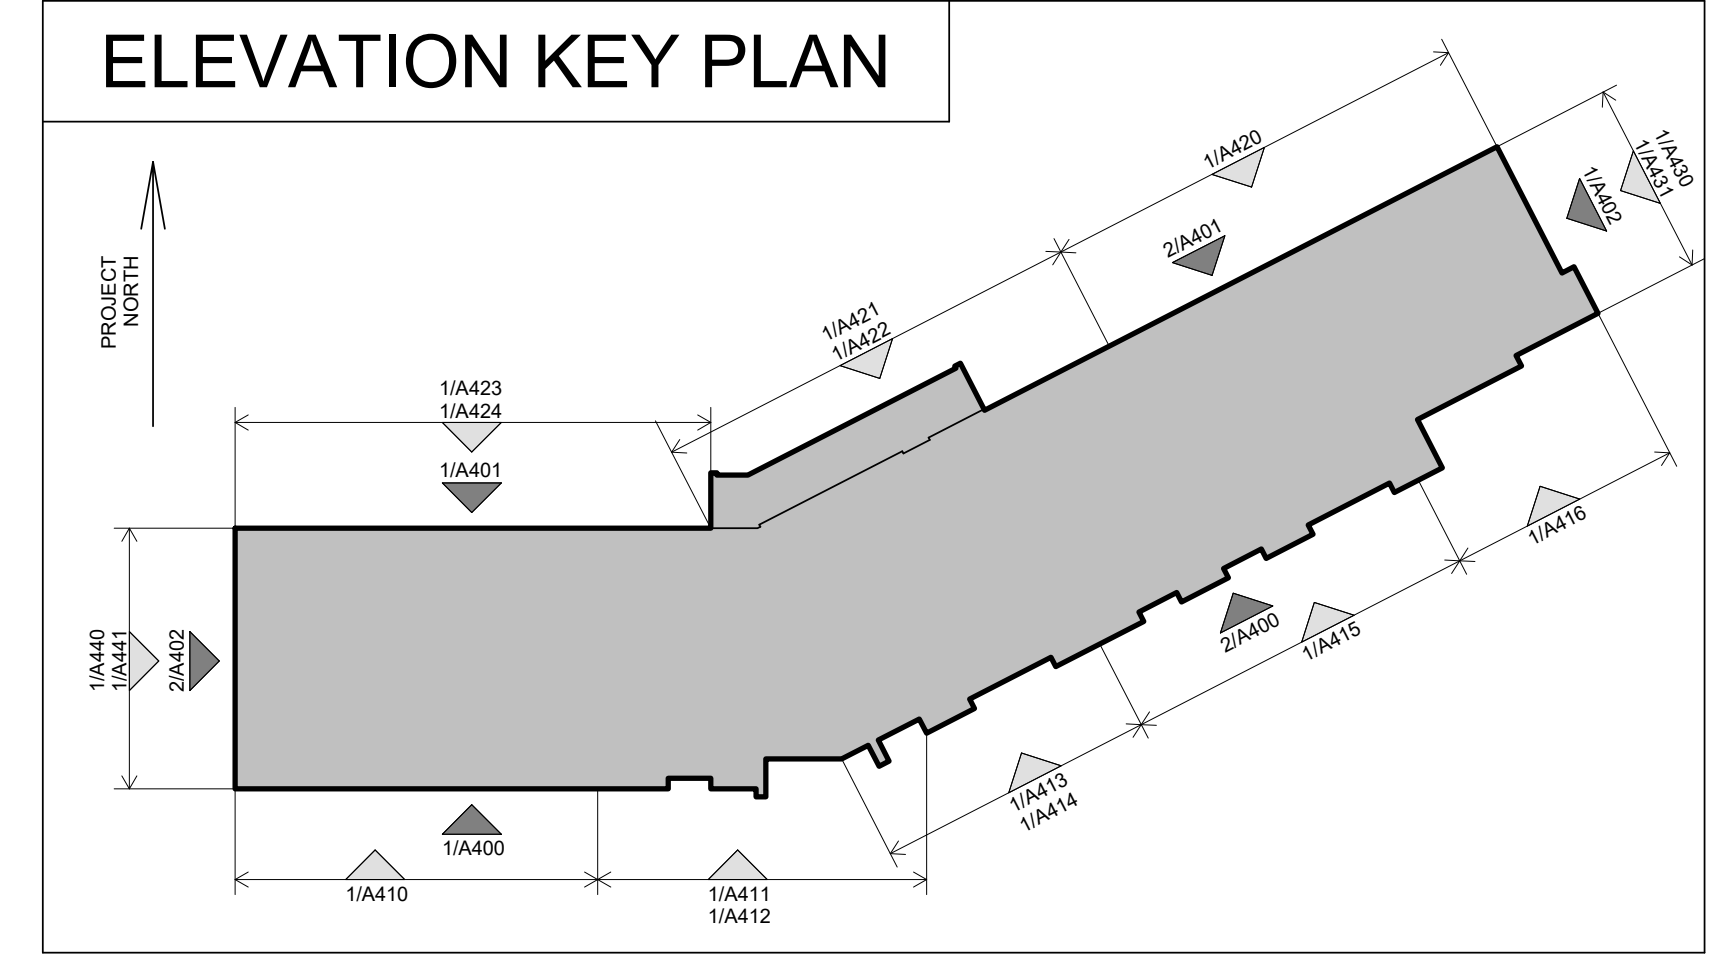

1 ENLARGED NORTH ELEVATION - 1
A423 1:50

CONTRACTOR MUST CHECK AND VERIFY ALL DIMENSIONS AND JOB CONDITIONS BEFORE PROCEEDING WITH WORK.
ALL DRAWINGS MAY BE TO BE SUBJECT TO CHANGE DUE TO COMMENTS FROM MUNICIPAL DEPARTMENTS AND OTHER AGENCIES WITH AUTHORITY.
ALL DRAWINGS AND SPECIFICATIONS ARE THE PROPERTY OF THE ARCHITECTS AND MUST BE RETURNED AT THE COMPLETION OF THE WORK.
THE CONTRACTOR WORKING FROM DRAWINGS NOT SPECIFICALLY MARKED FOR CONSTRUCTION MUST ASSUME FULL RESPONSIBILITY AND BEAR COSTS FOR ANY CORRECTIONS OR DAMAGES RESULTING FROM HIS OR HER WORK.

KEY TO DETAIL LOCATION

| | |
|-----|----------------------|
| No. | DETAIL NUMBER |
| No. | DRAWING SHEET NUMBER |

| DRAWING SETS ISSUED | No. | DATE (DD.MM.YY) | BY |
|-----------------------------|-----|-----------------|-------|
| FOR CLIENT REVIEW | 1 | 02.05.23 | KNYMH |
| ISSUED FOR SPA SUBMISSION 1 | 2 | 19.05.23 | KNYMH |
| ISSUED FOR COORDINATION | 3 | 18.07.23 | KNYMH |
| ISSUED FOR SPA 2 SUBMISSION | 4 | 08.09.23 | KNYMH |

ALL PREVIOUS ISSUES OF THIS DRAWING ARE SUPERSEDED

| REVISIONS TO DRAWING | No. | DATE (DD.MM.YY) | BY |
|----------------------|-----|-----------------|----|
| NOT FOR CONSTRUCTION | | | |

BUILDING PERMIT NUMBER:
NOT FOR CONSTRUCTION WITHOUT PERMIT

KNYMH
ARCHITECTURE • SOLUTIONS

KNYMH INC.
1006 SKYVIEW DRIVE • SUITE 101
BURLINGTON, ONTARIO • L7P 0V1
T 905.639.6595
F 905.639.0394
www.knymh.com info@knymh.com

TRUE PROJECT NORTH

ONTARIO ASSOCIATION OF ARCHITECTS
PRZEMYSŁAW MYSZKOWSKI
LICENCE 7984


mattamyHOMES

CLOCKWORK - Phase 2
3008 WILLIAM CUTMORE BLVD.
OAKVILLE, ONTARIO

DRAWING SHEET TITLE:
ENLARGED NORTH ELEVATION - 1

| | |
|--------------------------------|--------------------------------------|
| DRAWING SCALE: As indicated | PROJECT NUMBER: 22404 |
| DRAWN BY: Author | CHECKED BY: Checker |
| DRAWING VERSION: | DRAWING SHEET NUMBER: A423 |
| PLOT DATE: 2023-08-24 | |

| LEGEND | |
|--------|--|
| GL | GLAZING PANEL Vitro Solarban 60 (2) Acuity + Acuity |
| G.GL | GUARD GLAZING PANEL Vitro Solarban 60 (2) Acuity |
| SP1 | SPANDREL PANEL 1 I.C.D. OpacCoat 300 Colour: Basalt Grey #RAL 7012 |
| SP2 | SPANDREL PANEL 2 I.C.D. OpacCoat 300 Colour: Harmony Gray #3-820 |
| | MULLIONS PPG Duranar - Metal Coatings Colour: Black Metallic UC99630XL |
| MP1 | PREFIN METAL PANEL 1 MAC Metal Architectural Colour: Titanium White |
| MP2 | PREFIN METAL PANEL 2 MAC Metal Architectural (VERSA) Colour: Titanium Black |
| MP3 | PREFIN METAL PANEL 3 MAC Metal Architectural Colour: Cork |
| MP4 | PREFIN METAL PANEL 2 MAC Metal Architectural (MS1) Colour: Titanium Black |
| MF1 | PREFIN METAL FLASHING 1 Metalworks - #701 Colour: Polar White |
| MF2 | PREFIN METAL FLASHING 2 Metalworks - #30 Colour: Black |
| LU | LUMON SYSTEM PANEL Glass - Clear Metal Components - Jet Black 9005 |
| AR | ALUMINUM RAILING W/ GLAZING Seguro Aluminum Railings Glass - Clear |
| BR | MASONRY Metal Components - Acrynar Black UCFX10053 Brampton Brick: Contempo PRP Onyx MORTAR: MaxiMix: Colour: #94C3 |

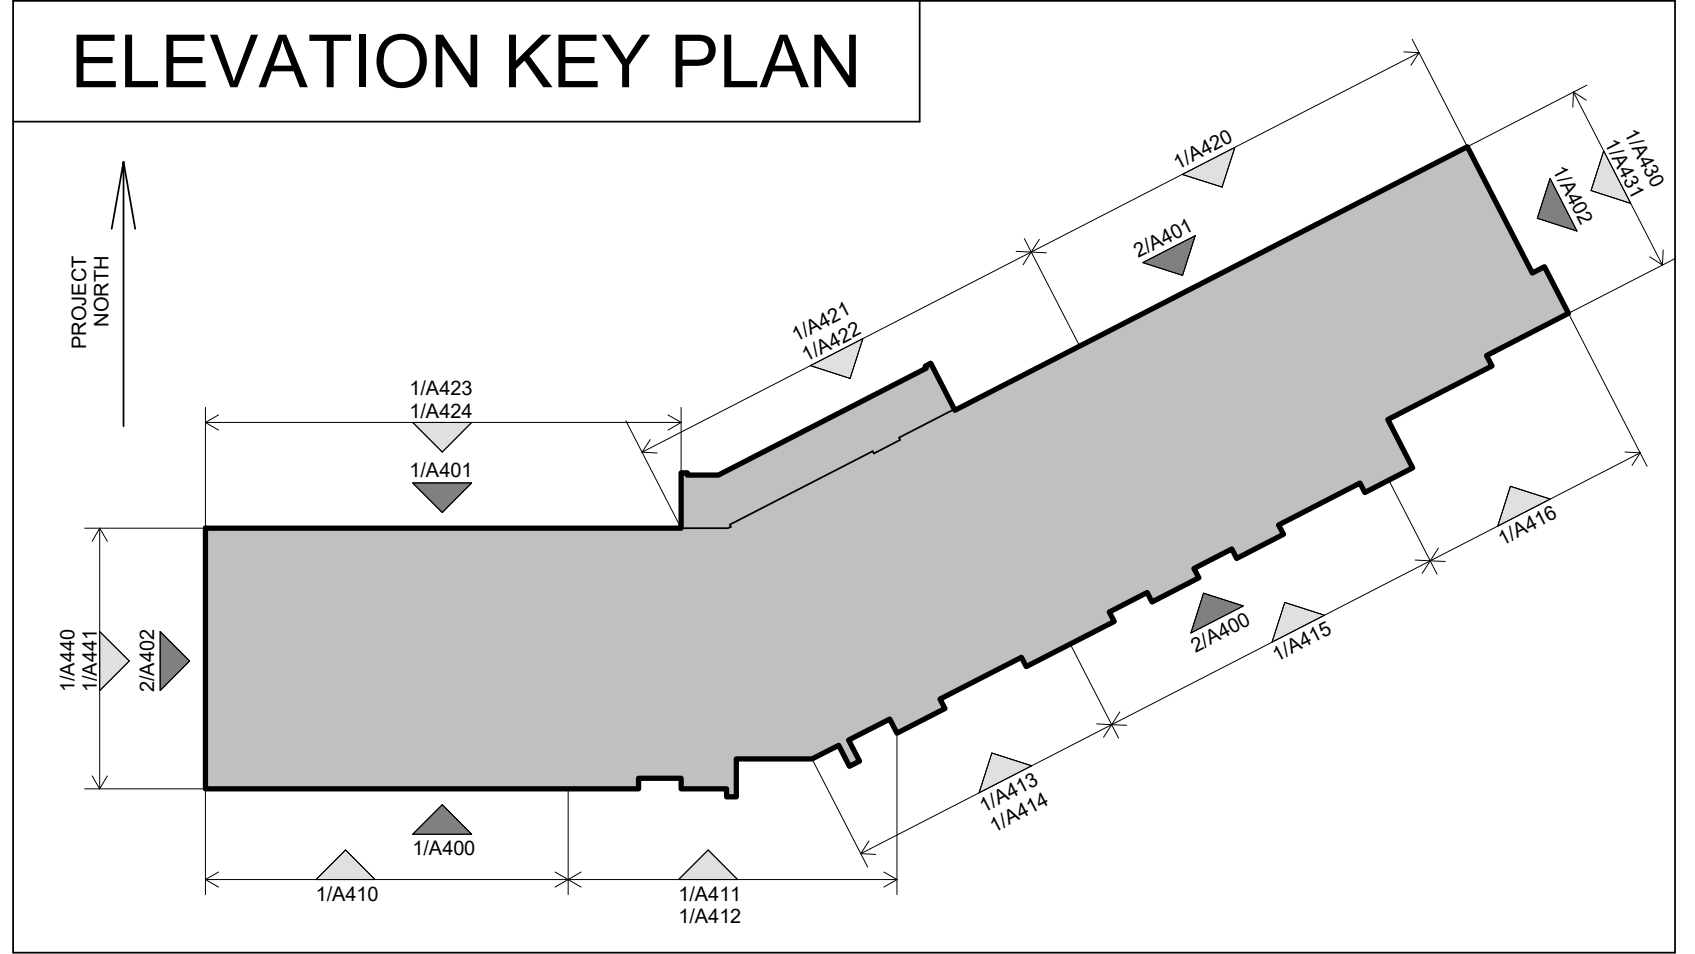

CONTRACTOR MUST CHECK AND VERIFY ALL DIMENSIONS AND JOB CONDITIONS BEFORE PROCEEDING WITH WORK
ALL DRAWINGS MAY BE TO BE SUBJECT TO CHANGE DUE TO COMMENTS FROM MUNICIPAL DEPARTMENTS AND OTHER AGENCIES WITH AUTHORITY
ALL DRAWINGS AND SPECIFICATIONS ARE THE PROPERTY OF THE ARCHITECTS AND MUST BE RETURNED AT THE COMPLETION OF THE WORK
THE CONTRACTOR WORKING FROM DRAWINGS NOT SPECIFICALLY MARKED FOR CONSTRUCTION MUST ASSUME FULL RESPONSIBILITY AND BEAR COSTS FOR ANY CORRECTIONS OR DAMAGES RESULTING FROM HIS OR HER WORK

| KEY TO DETAIL LOCATION | |
|------------------------|----------------------|
| No. | DETAIL NUMBER |
| No. | DRAWING SHEET NUMBER |

| DRAWING SETS ISSUED | No. | DATE (DD.MM.YY) | BY |
|-----------------------------|-----|-----------------|-------|
| FOR CLIENT REVIEW | 1 | 02.05.23 | KNYMH |
| ISSUED FOR SPA SUBMISSION 1 | 2 | 19.05.23 | KNYMH |
| ISSUED FOR COORDINATION | 3 | 18.07.23 | KNYMH |
| ISSUED FOR SPA 2 SUBMISSION | 4 | 08.09.23 | KNYMH |

| REVISIONS TO DRAWING | | | |
|----------------------|-----------------|----|--|
| No. | DATE (DD.MM.YY) | RY | |
| | | | |
| | | | |
| | | | |
| | | | |
| | | | |
| | | | |
| | | | |
| | | | |
| | | | |

ALL PREVIOUS ISSUES OF THIS DRAWING ARE SUPERSEDED

NOT FOR CONSTRUCTION

BUILDING PERMIT NUMBER:
NOT FOR CONSTRUCTION WITHOUT PERMIT

KNYMH
ARCHITECTURE • SOLUTIONS

KNYMH INC.
1006 SKYVIEW DRIVE • SUITE 101
BURLINGTON, ONTARIO • L7P 0V1
T 905.639.6595
F 905.639.0394
www.knymh.com info@knymh.com

ONTARIO ASSOCIATION OF ARCHITECTS
PRZEMYSŁAW MYSZKOWSKI
LICENCE 7994

mattamyHOMES

CLOCKWORK - Phase 2
3008 WILLIAM CUTMORE BLVD.
OAKVILLE, ONTARIO

DRAWING SHEET TITLE:
ENLARGED NORTH ELEVATION - 2

DRAWING SCALE: As indicated
PROJECT NUMBER: **22404**


DRAWN BY: Author
CHECKED BY: Checker
DRAWING SHEET NUMBER: **A424**
DRAWING VERSION:
PLOT DATE: 2023-08-24



1 ENLARGED NORTH ELEVATION - 2
A424 1:50

TIMESTAMP: 2023-08-28 11:51 PM FILEPATH: C:\Real\Lock22404 - Clockwork Phase 2\enlarged\A424.rvt

| LEGEND | |
|--------|--|
| GL | GLAZING PANEL Vitro Solarban 60 (2) Acuity + Acuity |
| G.GL | GUARD GLAZING PANEL Vitro Solarban 60 (2) Acuity |
| SP1 | SPANDREL PANEL 1 I.C.D. OpacoCoat 300 Colour: Basalt Grey #RAL 7012 |
| SP2 | SPANDREL PANEL 2 I.C.D. OpacoCoat 300 Colour: Harmony Gray #3-820 |
| | MULLIONS PPG Duranar - Metal Coatings Colour: Black Metallic UC99630XL |
| MP1 | PREFIN METAL PANEL 1 MAC Metal Architectural Colour: Titanium White |
| MP2 | PREFIN METAL PANEL 2 MAC Metal Architectural (VERSA) Colour: Titanium Black |
| MP3 | PREFIN METAL PANEL 3 MAC Metal Architectural Colour: Cork |
| MP4 | PREFIN METAL PANEL 2 MAC Metal Architectural (MS1) Colour: Titanium Black |
| MF1 | PREFIN METAL FLASHING 1 Metalworks - #701 Colour: Polar White |
| MF2 | PREFIN METAL FLASHING 2 Metalworks - #30 Colour: Black |
| LU | LUMON SYSTEM PANEL Glass - Clear Metal Components - Jet Black 9005 |
| AR | ALUMINUM RAILING W/ GLAZING Seguro Aluminum Railings Glass - Clear Metal Components - Acrynar Black UCFX10053 |
| BR | MASONRY Brampton Brick: Contempo PRP Onyx MORTAR: MaxiMix: Colour: #94C3 |

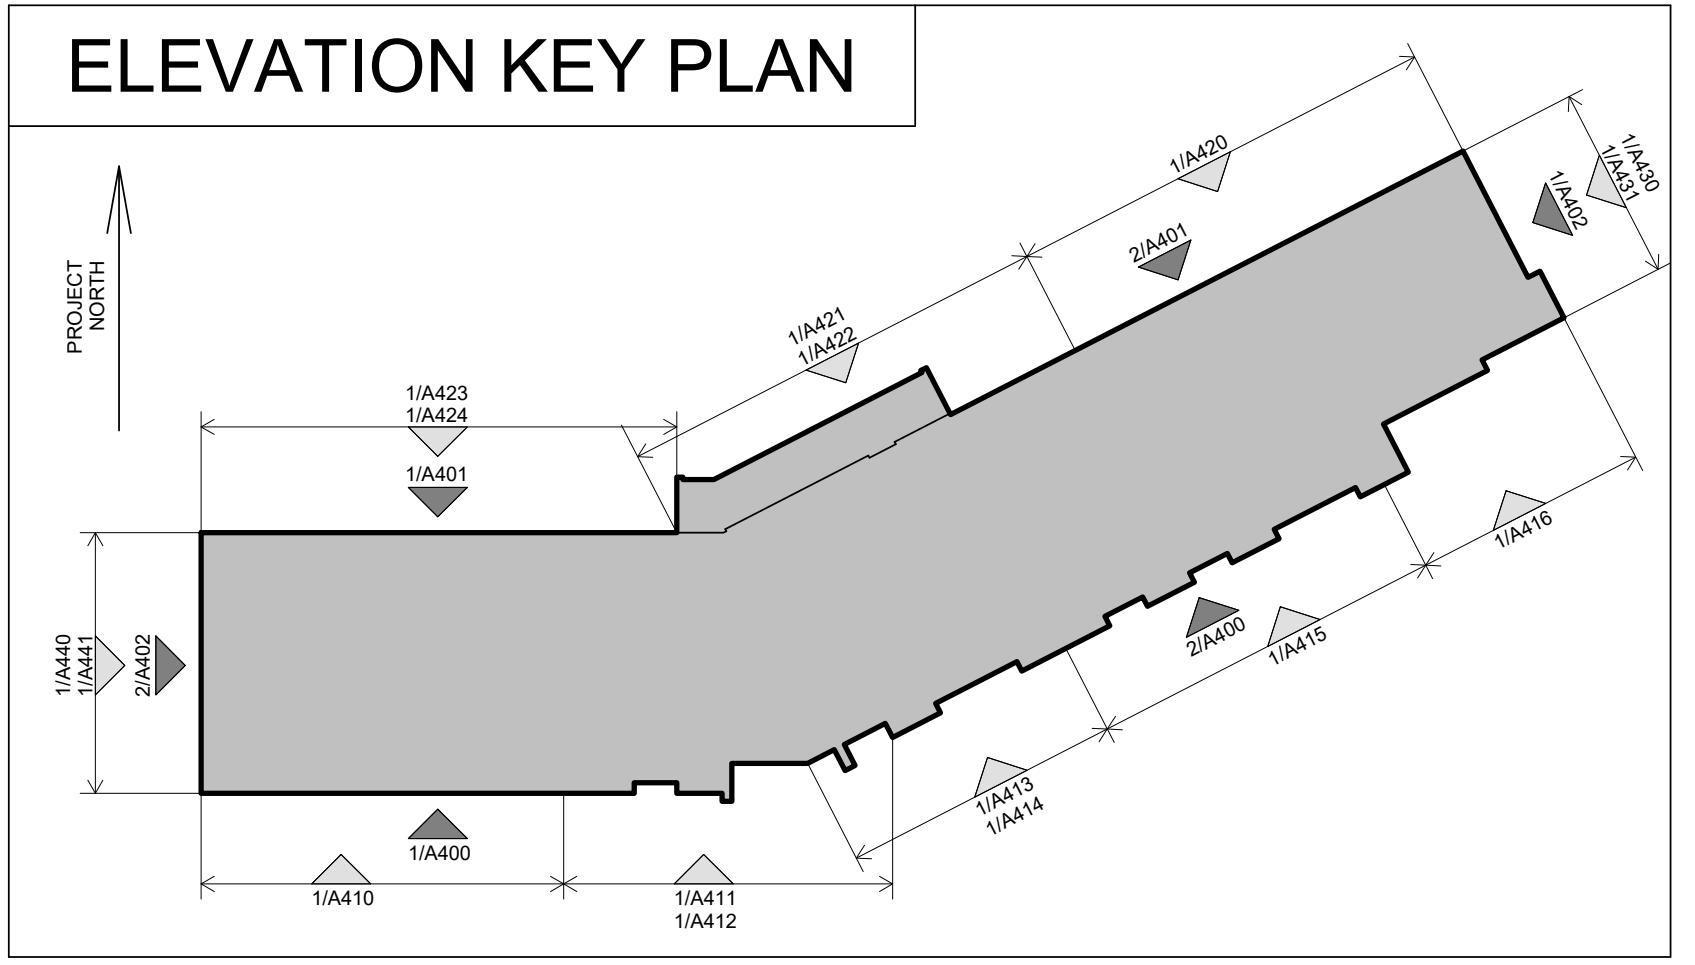

1 ENLARGED EAST ELEVATION - 1
A430 1:50

CONTRACTOR MUST CHECK AND VERIFY ALL DIMENSIONS AND JOB CONDITIONS BEFORE PROCEEDING WITH WORK
ALL DRAWINGS MAY BE TO BE SUBJECT TO CHANGE DUE TO COMMENTS FROM MUNICIPAL DEPARTMENTS AND OTHER AGENCIES WITH AUTHORITY
ALL DRAWINGS AND SPECIFICATIONS ARE THE PROPERTY OF THE ARCHITECTS AND MUST BE RETURNED AT THE COMPLETION OF THE WORK
THE CONTRACTOR WORKING FROM DRAWINGS NOT SPECIFICALLY MARKED FOR CONSTRUCTION MUST ASSUME FULL RESPONSIBILITY AND BEAR COSTS FOR ANY CORRECTIONS OR DAMAGES RESULTING FROM HIS OR HER WORK

| KEY TO DETAIL LOCATION | |
|------------------------|----------------------|
| No. | DETAIL NUMBER |
| No. | DRAWING SHEET NUMBER |

| DRAWING SETS ISSUED | No. | DATE (DD.MM.YY) | BY |
|-----------------------------|-----|-----------------|-------|
| FOR CLIENT REVIEW | 1 | 02.05.23 | KNYMH |
| ISSUED FOR SPA SUBMISSION 1 | 2 | 19.05.23 | KNYMH |
| ISSUED FOR COORDINATION | 3 | 18.07.23 | KNYMH |
| ISSUED FOR SPA 2 SUBMISSION | 4 | 08.09.23 | KNYMH |

| REVISIONS TO DRAWING | | No. | DATE (DD.MM.YY) | BY |
|----------------------|--|-----|-----------------|----|
| | | | | |
| | | | | |
| | | | | |
| | | | | |
| | | | | |
| | | | | |
| | | | | |
| | | | | |
| | | | | |

NOT FOR CONSTRUCTION

BUILDING PERMIT NUMBER:
NOT FOR CONSTRUCTION WITHOUT PERMIT

KNYMH

ARCHITECTURE • SOLUTIONS

KNYMH INC.
1006 SKYVIEW DRIVE • SUITE 101
BURLINGTON, ONTARIO • L7P 0V1
T 905.639.6595
F 905.639.0394
www.knymh.com info@knymh.com

TRUE PROJECT NORTH

ONTARIO ASSOCIATION OF ARCHITECTS
PRZEMYSŁAW MYSZKOWSKI
LICENCE 7994

mattamyHOMES

CLOCKWORK - Phase 2

3008 WILLIAM CUTMORE BLVD.
OAKVILLE, ONTARIO



DRAWING SHEET TITLE:
ENLARGED EAST ELEVATION - 1

| | |
|--------------------------------|---------------------------------|
| DRAWING SCALE: As indicated | PROJECT NUMBER: 22404 |
|--------------------------------|---------------------------------|

| | |
|--------------------------|------------------------|
| DRAWN BY: Author | CHECKED BY: Checker |
| DRAWING VERSION: | |
| PLOT DATE: 2023-08-24 | |

A430

| LEGEND | |
|--------|---|
| GL | GLAZING PANEL Vitro Solarban 60 (2) Acuity + Acuity |
| G.GL | GUARD GLAZING PANEL Vitro Solarban 60 (2) Acuity |
| SP1 | SPANDREL PANEL 1 I.C.D. OpacCoat 300 Colour: Basalt Grey #RAL 7012 |
| SP2 | SPANDREL PANEL 2 I.C.D. OpacCoat 300 Colour: Harmony Gray #3-820 |
| | MULLIONS PPG Duranar - Metal Coatings Colour: Black Metallic UC99630XL |
| MP1 | PREFIN METAL PANEL 1 MAC Metal Architectural Colour: Titanium White |
| MP2 | PREFIN METAL PANEL 2 MAC Metal Architectural (VERSA) Colour: Titanium Black |
| MP3 | PREFIN METAL PANEL 3 MAC Metal Architectural Colour: Cork |
| MP4 | PREFIN METAL PANEL 2 MAC Metal Architectural (MS1) Colour: Titanium Black |
| MF1 | PREFIN METAL FLASHING 1 Metalworks - #701 Colour: Polar White |
| MF2 | PREFIN METAL FLASHING 2 Metalworks - #30 Colour: Black |
| LU | LUMON SYSTEM PANEL Glass - Clear Metal Components - Jet Black 9005 |
| AR | ALUMINUM RAILING W/ GLAZING Seguro Aluminum Railings Glass - Clear |
| BR | MASONRY Brampton Brick; Contempo PRP Onyx MORTAR: MaxiMix; Colour: #94C3 |

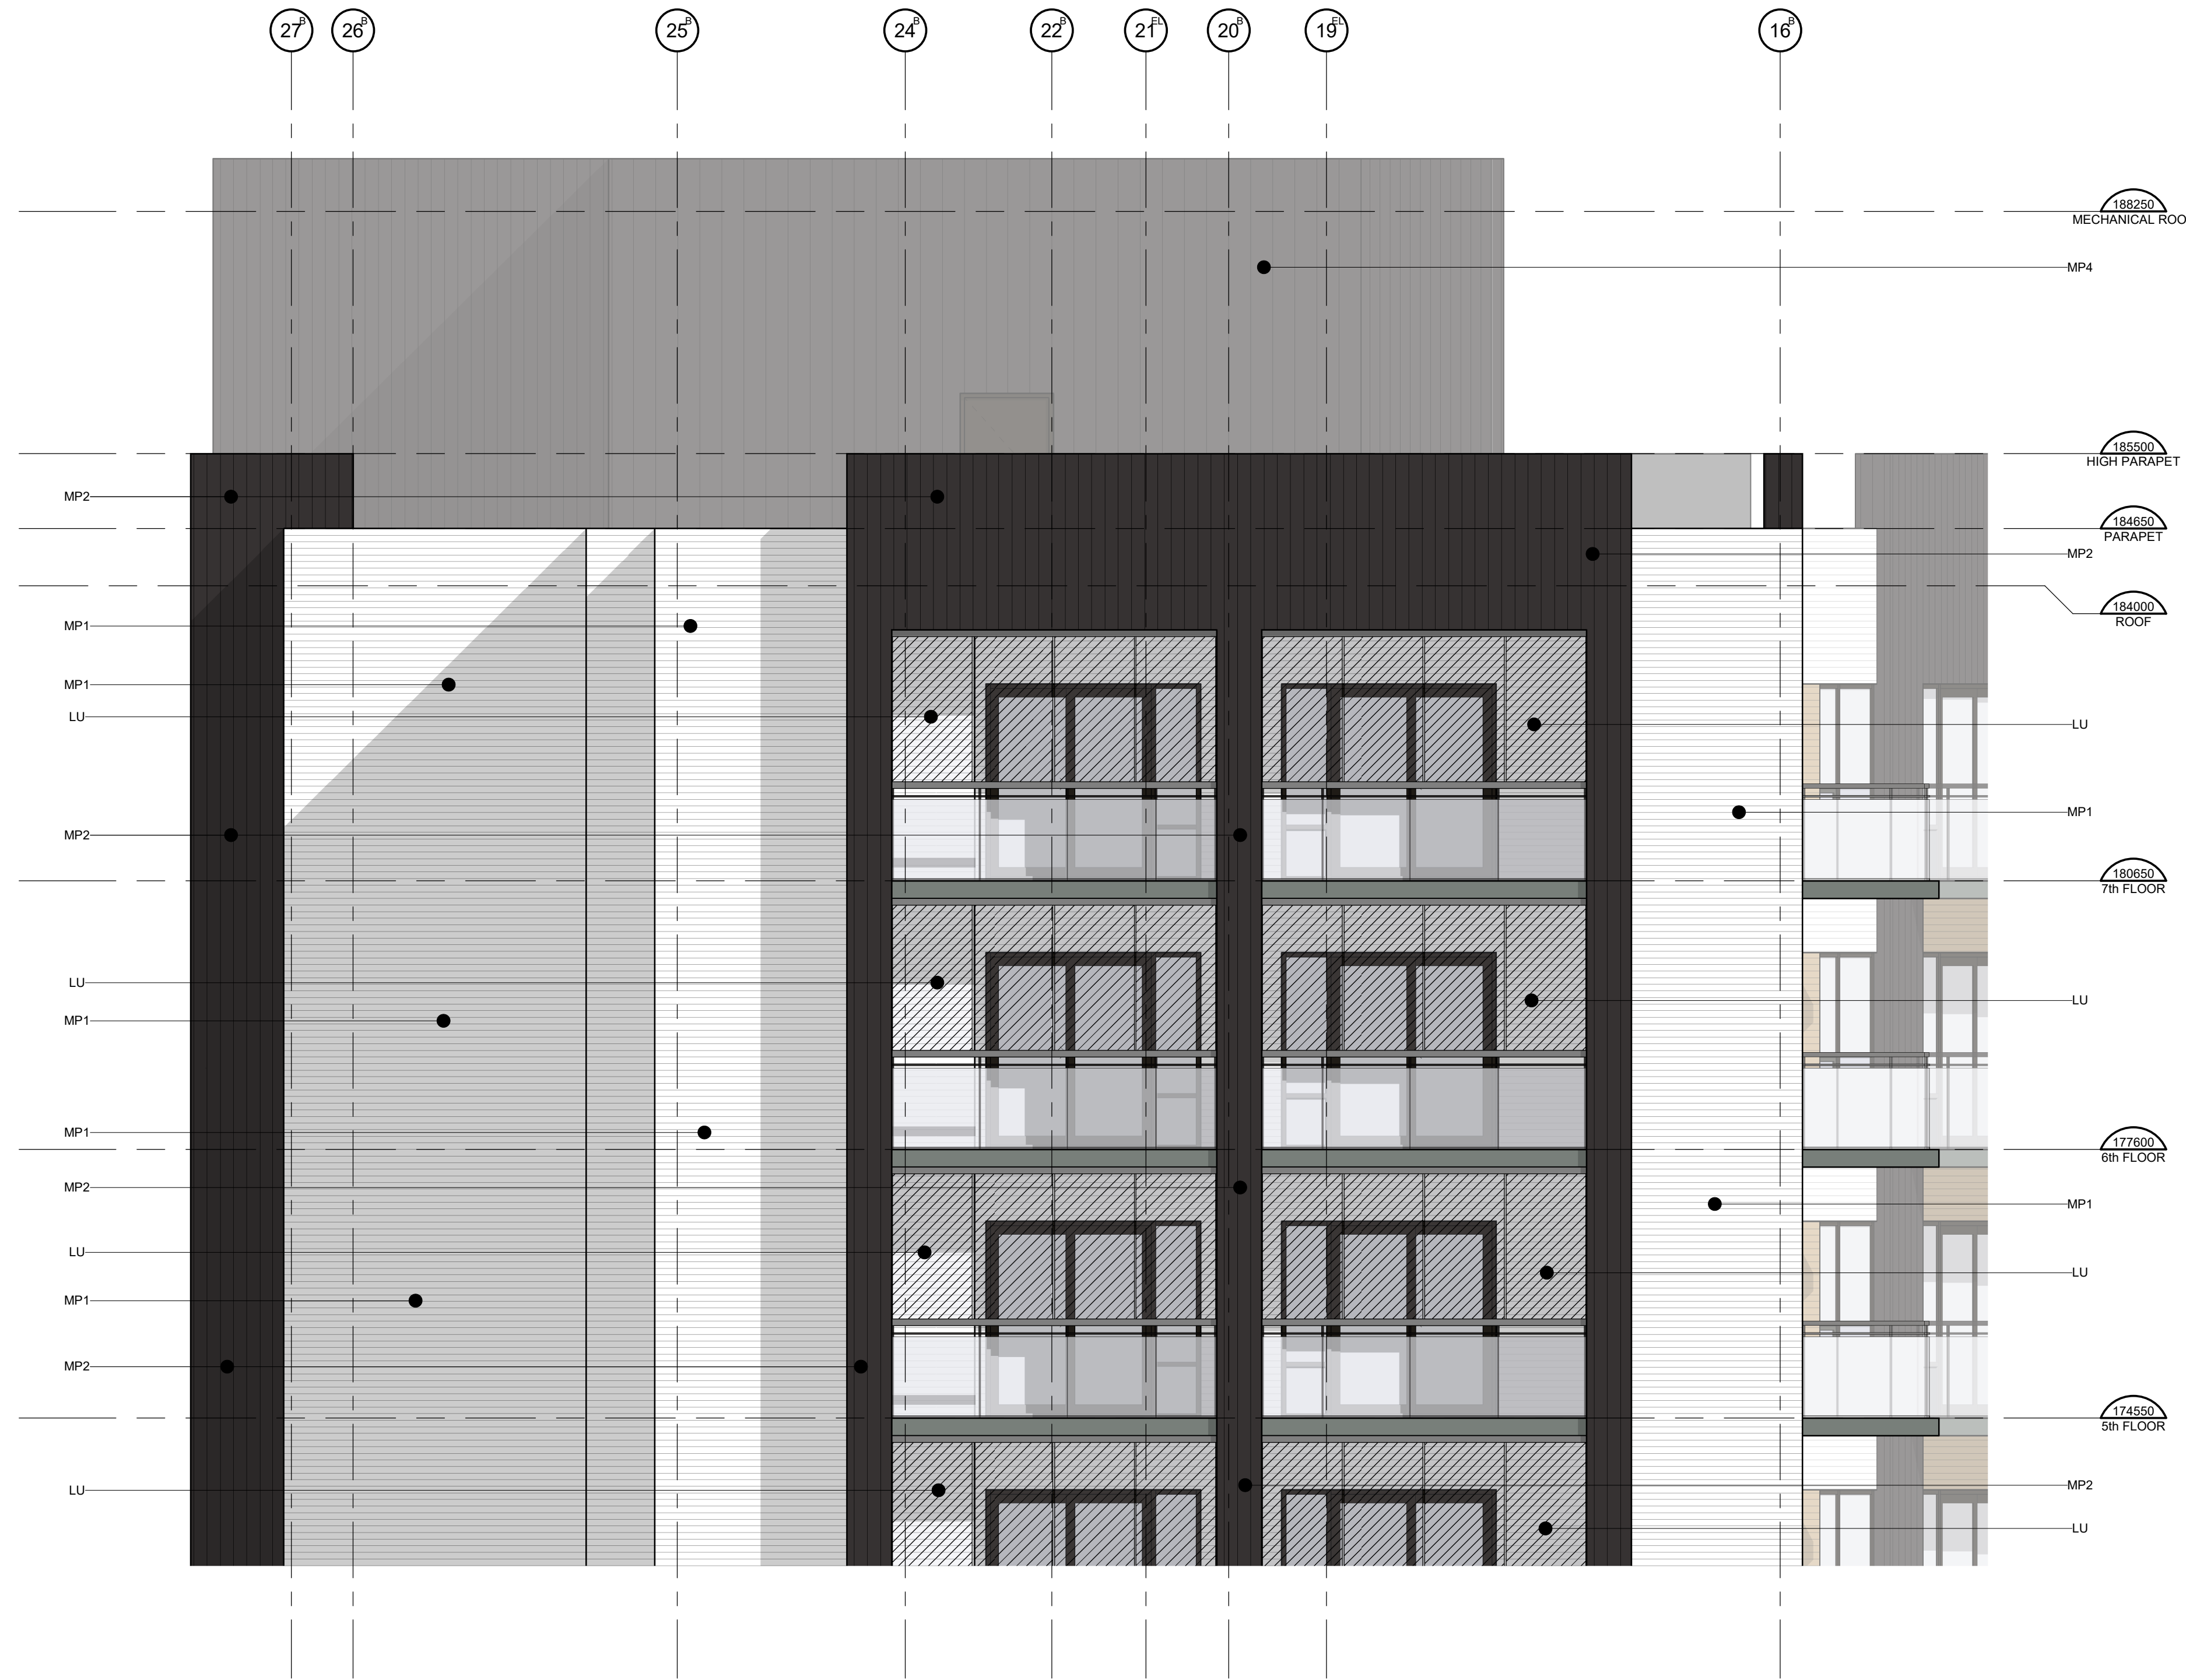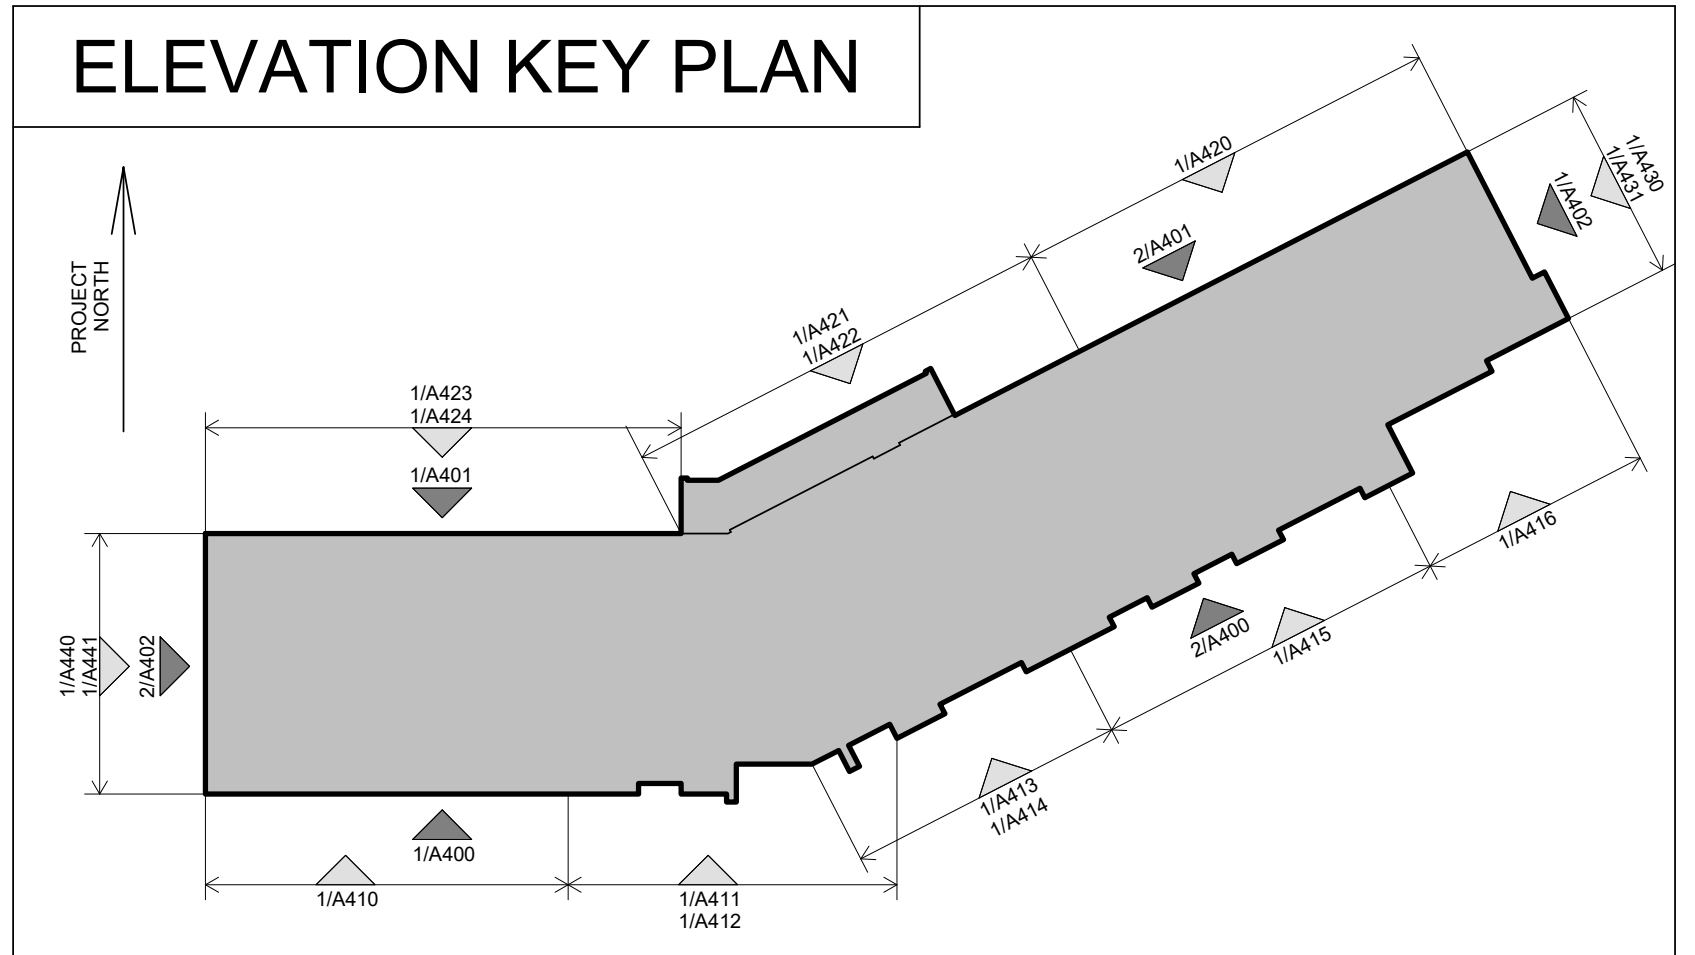

1 ENLARGED EAST ELEVATION - 2
A431 1:50

CONTRACTOR MUST CHECK AND VERIFY ALL DIMENSIONS AND JOB CONDITIONS BEFORE PROCEEDING WITH WORK
ALL DRAWINGS MAY BE TO BE SUBJECT TO CHANGE DUE TO COMMENTS FROM MUNICIPAL DEPARTMENTS AND OTHER AGENCIES WITH AUTHORITY
ALL DRAWINGS AND SPECIFICATIONS ARE THE PROPERTY OF THE ARCHITECTS AND MUST BE RETURNED AT THE COMPLETION OF THE WORK
THE CONTRACTOR WORKING FROM DRAWINGS NOT SPECIFICALLY MARKED FOR CONSTRUCTION MUST ASSUME FULL RESPONSIBILITY AND BEAR COSTS FOR ANY CORRECTIONS OR DAMAGES RESULTING FROM HIS OR HER WORK

| KEY TO DETAIL LOCATION | |
|------------------------|----------------------|
| No. | DETAIL NUMBER |
| No. | DRAWING SHEET NUMBER |

| DRAWING SETS ISSUED | No. | DATE (DD.MM.YY) | BY |
|-----------------------------|-----|-----------------|-------|
| FOR CLIENT REVIEW | 1 | 02.05.23 | KNYMH |
| ISSUED FOR SPA SUBMISSION 1 | 2 | 19.05.23 | KNYMH |
| ISSUED FOR COORDINATION | 3 | 18.07.23 | KNYMH |
| ISSUED FOR SPA 2 SUBMISSION | 4 | 08.09.23 | KNYMH |

| REVISIONS TO DRAWING | | No. | DATE (DD.MM.YY) | BY |
|----------------------|--|-----|-----------------|----|
| NOT FOR CONSTRUCTION | | | | |

| REVISIONS TO DRAWING | | No. | DATE (DD.MM.YY) | BY |
|----------------------|--|-----|-----------------|----|
| NOT FOR CONSTRUCTION | | | | |

BUILDING PERMIT NUMBER:
NOT FOR CONSTRUCTION WITHOUT PERMIT

KNYMH
ARCHITECTURE • SOLUTIONS

KNYMH INC.
1006 SKYVIEW DRIVE • SUITE 101
BURLINGTON, ONTARIO • L7P 0V1
T 905.639.6595
F 905.639.0394
www.knymh.com info@knymh.com

ONTARIO ASSOCIATION OF ARCHITECTS
PRZEMYSŁAW MYSZKOWSKI
7994

mattamyHOMES

CLOCKWORK - Phase 2
3008 WILLIAM CUTMORE BLVD.
OAKVILLE, ONTARIO


DRAWING SHEET TITLE:
ENLARGED EAST ELEVATION - 2

DRAWING SCALE: As indicated
PROJECT NUMBER: 22404

DRAWN BY: Author
CHECKED BY: Checker
DRAWING SHEET NUMBER: A431
DRAWING VERSION:
PLOT DATE: 2023-08-24

| LEGEND | |
|--------|--|
| GL | GLAZING PANEL Vetro Solarban 60 (2) Acuity + Acuity |
| G.GL | GLAZING PANEL Vetro Solarban 60 (2) Acuity |
| SP1 | SPANDREL PANEL 1 I.C.D. OpacCoat 300 Colour: Basalt Grey #RAL 7012 |
| SP2 | SPANDREL PANEL 2 I.C.D. OpacCoat 300 Colour: Harmony Gray #3-820 |
| | MULLIONS PPG Duranar - Metal Coatings Colour: Black Metallic UC99630XL |
| MP1 | PREFIN METAL PANEL 1 MAC Metal Architectural Colour: Titanium White |
| MP2 | PREFIN METAL PANEL 2 MAC Metal Architectural (VERSA) Colour: Titanium Black |
| MP3 | PREFIN METAL PANEL 3 MAC Metal Architectural Colour: Cork |
| MP4 | PREFIN METAL PANEL 2 MAC Metal Architectural (MS1) Colour: Titanium Black |
| MF1 | PREFIN METAL FLASHING 1 Metalworks - #701 Colour: Polar White |
| MF2 | PREFIN METAL FLASHING 2 Metalworks - #30 Colour: Black |
| LU | LUMON SYSTEM PANEL Glass - Clear Metal Components - Jet Black 9005 |
| AR | ALUMINUM RAILING W/ GLAZING Seguro Aluminum Railings Glass - Clear |
| BR | MASONRY Metal Components - Acrynar Black UCFX10053 Brampton Brick: Contempo PRP Onyx MORTAR: MaxiMix: Colour: #94C3 |

ELEVATION KEY PLAN

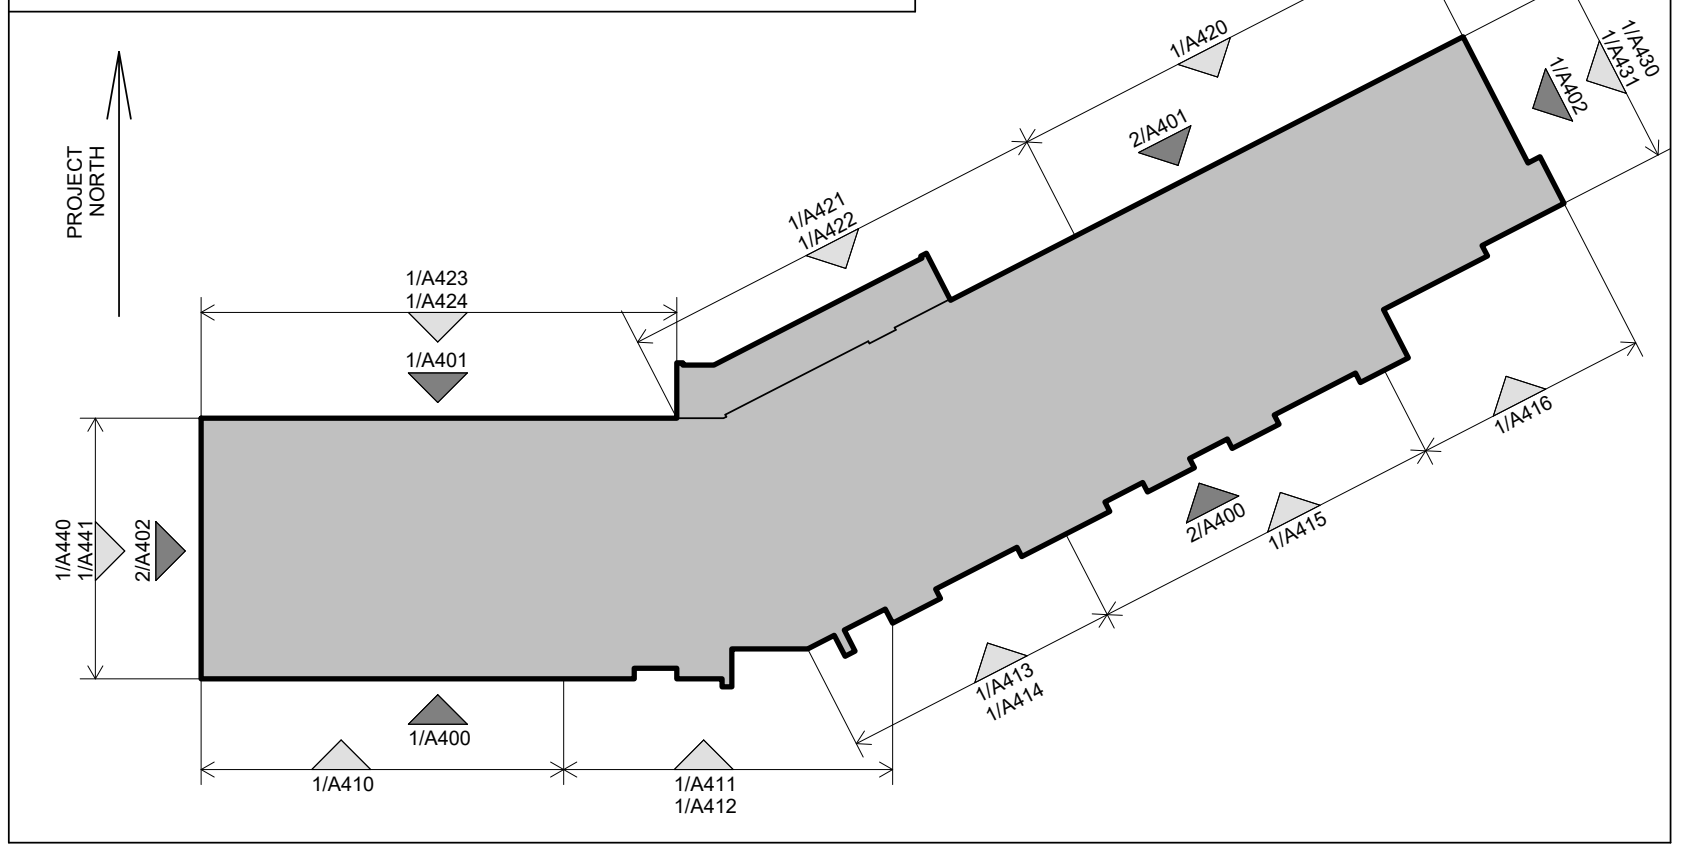

CONTRACTOR MUST CHECK AND VERIFY ALL DIMENSIONS AND JOB CONDITIONS BEFORE PROCEEDING WITH WORK.
ALL DRAWINGS MAY BE TO BE SUBJECT TO CHANGE DUE TO COMMENTS FROM MUNICIPAL DEPARTMENTS AND OTHER AGENCIES WITH AUTHORITY.
ALL DRAWINGS AND SPECIFICATIONS ARE THE PROPERTY OF THE ARCHITECTS AND MUST BE RETURNED AT THE COMPLETION OF THE WORK.
THE CONTRACTOR WORKING FROM DRAWINGS NOT SPECIFICALLY MARKED FOR CONSTRUCTION MUST ASSUME FULL RESPONSIBILITY AND BEAR COSTS FOR ANY CORRECTIONS OR DAMAGES RESULTING FROM HIS OR HER WORK.

KEY TO DETAIL LOCATION

| | |
|-----|----------------------|
| No. | DETAIL NUMBER |
| No. | DRAWING SHEET NUMBER |

| DRAWING SETS ISSUED | No. | DATE (DD.MM.YY) | BY |
|-----------------------------|-----|-----------------|-------|
| FOR CLIENT REVIEW | 1 | 02.05.23 | KNYMH |
| ISSUED FOR SPA SUBMISSION 1 | 2 | 19.05.23 | KNYMH |
| ISSUED FOR COORDINATION | 3 | 18.07.23 | KNYMH |
| ISSUED FOR SPA 2 SUBMISSION | 4 | 08.09.23 | KNYMH |

ALL PREVIOUS ISSUES OF THIS DRAWING ARE SUPERSEDED

| REVISIONS TO DRAWING | No. | DATE (DD.MM.YY) | BY |
|-----------------------------|-----|-----------------|----|
| NOT FOR CONSTRUCTION | | | |

BUILDING PERMIT NUMBER:
NOT FOR CONSTRUCTION WITHOUT PERMIT

KNYMH
ARCHITECTURE • SOLUTIONS

KNYMH INC.
1006 SKYVIEW DRIVE • SUITE 101
BURLINGTON, ONTARIO • L7P 0V1
T 905.639.6595
F 905.639.0394
www.knymh.com info@knymh.com

ONTARIO ASSOCIATION OF ARCHITECTS
PRZEMYSŁAW MYSZKOWSKI
LICENCE 7994

CLOCKWORK - Phase 2
3008 WILLIAM CUTMORE BLVD.
OAKVILLE, ONTARIO

DRAWING SHEET TITLE:
ENLARGED WEST ELEVATION - 1

| | |
|--------------------------------|---------------------------------|
| DRAWING SCALE: As indicated | PROJECT NUMBER: 22404 |
|--------------------------------|---------------------------------|

| | | |
|---------------------|------------------------|--------------------------------------|
| DRAWN BY: Author | CHECKED BY: Checker | DRAWING SHEET NUMBER: A440 |
| DRAWING VERSION: | | PLOT DATE: 2023-08-24 |




1 ENLARGED WEST ELEVATION - 1
A440 1:50

TIMESTAMP: 2023-08-24 11:57 AM FILEPATH: C:\Real\Lock\22404 - Clockwork Phase 2\enr1\A440.rvt

LEGEND

| | |
|------|--|
| GL | GLAZING PANEL Vitro Solarban 60 (2) Acuity + Acuity |
| G.GL | GLAZING PANEL Vitro Solarban 60 (2) Acuity |
| SP1 | SPANDREL PANEL 1 I.C.D. Opacoat 300 Colour: Basalt Grey #RAL 7012 |
| SP2 | SPANDREL PANEL 2 I.C.D. Opacoat 300 Colour: Harmony Gray #3-820 |
| | MULLIONS PPG Duranar - Metal Coatings Colour: Black Metallic UC99630XL |
| MP1 | PREFIN METAL PANEL 1 MAC Metal Architectural Colour: Titanium White |
| MP2 | PREFIN METAL PANEL 2 MAC Metal Architectural (VERSA) Colour: Titanium Black |
| MP3 | PREFIN METAL PANEL 3 MAC Metal Architectural Colour: Cork |
| MP4 | PREFIN METAL PANEL 2 MAC Metal Architectural (MS1) Colour: Titanium Black |
| MF1 | PREFIN METAL FLASHING 1 Metalworks - #701 Colour: Polar White |
| MF2 | PREFIN METAL FLASHING 2 Metalworks - #30 Colour: Black |
| LU | LUMON SYSTEM PANEL Glass - Clear Metal Components - Jet Black 9005 |
| AR | ALUMINUM RAILING W/ GLAZING Seguro Aluminum Railings Glass - Clear Metal Components - Acrynar Black UCFX10053 |
| BR | MASONRY Brampton Brick: Contempo PRP Onyx MORTAR: MaxiMix: Colour: #94C3 |

ELEVATION KEY PLAN

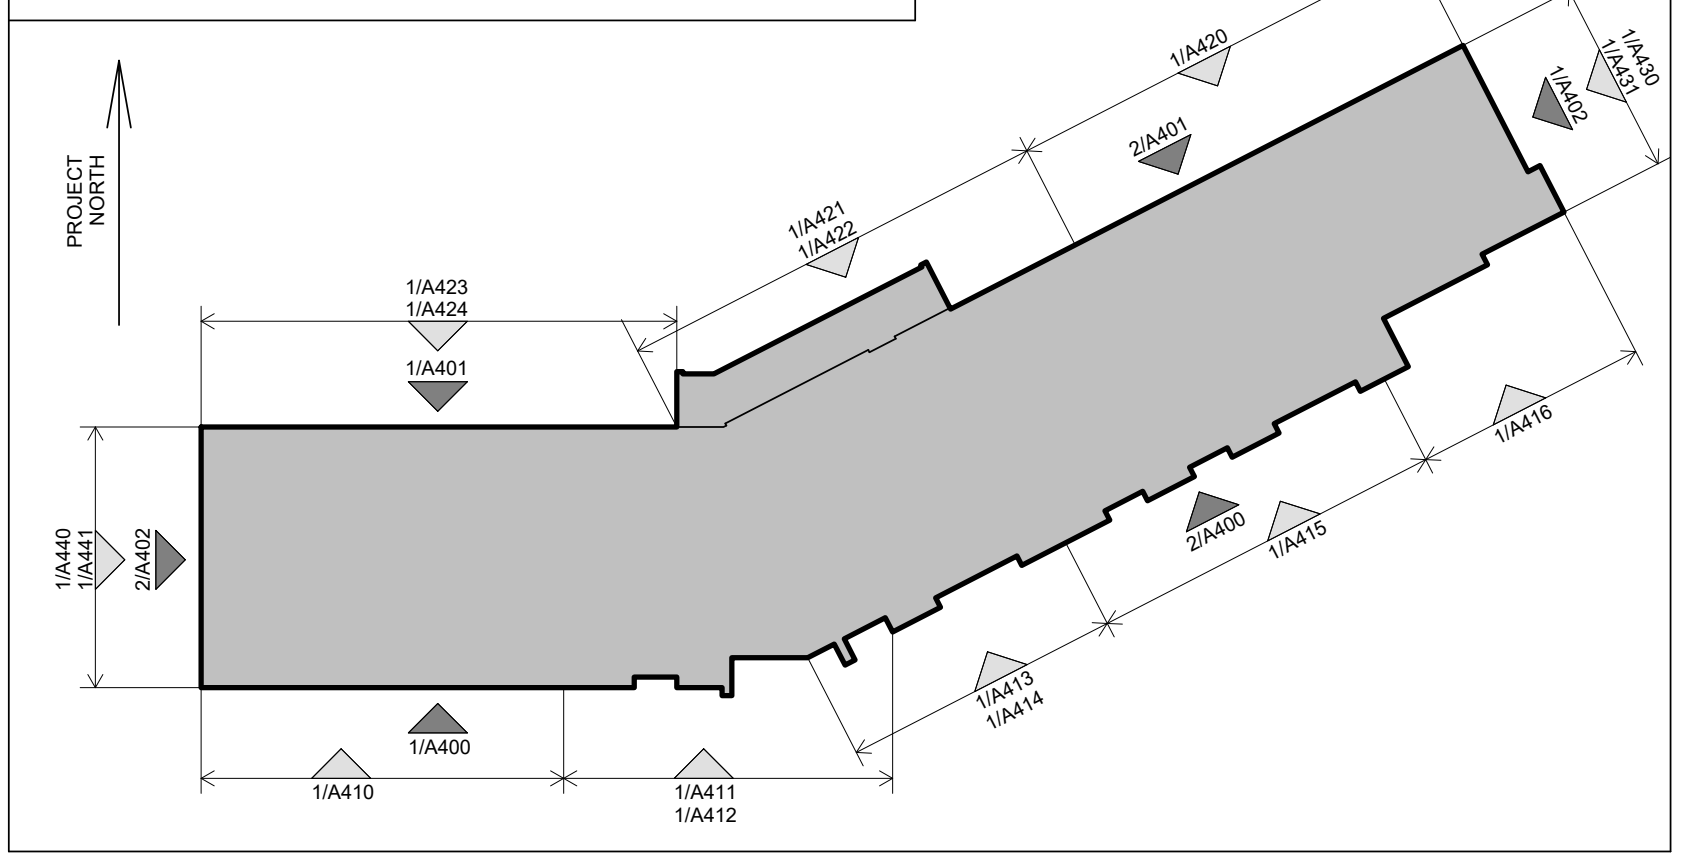

1 ENLARGED WEST ELEVATION - 2
A441 1:50

CONTRACTOR MUST CHECK AND VERIFY ALL DIMENSIONS AND JOB CONDITIONS BEFORE PROCEEDING WITH WORK.
ALL DRAWINGS MAY BE SUBJECT TO CHANGE DUE TO COMMENTS FROM MUNICIPAL DEPARTMENTS AND OTHER AGENCIES WITH AUTHORITY.
ALL DRAWINGS AND SPECIFICATIONS ARE THE PROPERTY OF THE ARCHITECTS AND MUST BE RETURNED AT THE COMPLETION OF THE WORK.
THE CONTRACTOR WORKING FROM DRAWINGS NOT SPECIFICALLY MARKED FOR CONSTRUCTION MUST ASSUME FULL RESPONSIBILITY AND BEAR COSTS FOR ANY CORRECTIONS OR DAMAGES RESULTING FROM HIS OR HER WORK.

KEY TO DETAIL LOCATION

| | |
|-----|----------------------|
| No. | DETAIL NUMBER |
| No. | DRAWING SHEET NUMBER |

| DRAWING SETS ISSUED | No. | DATE (DD.MM.YY) | BY |
|-----------------------------|-----|-----------------|-------|
| FOR CLIENT REVIEW | 1 | 02.05.23 | KNYMH |
| ISSUED FOR SPA SUBMISSION 1 | 2 | 19.05.23 | KNYMH |
| ISSUED FOR COORDINATION | 3 | 18.07.23 | KNYMH |
| ISSUED FOR SPA 2 SUBMISSION | 4 | 08.09.23 | KNYMH |

ALL PREVIOUS ISSUES OF THIS DRAWING ARE SUPERSEDED

| REVISIONS TO DRAWING | No. | DATE (DD.MM.YY) | BY |
|----------------------|-----|-----------------|----|
| NOT FOR CONSTRUCTION | | | |

BUILDING PERMIT NUMBER:
NOT FOR CONSTRUCTION WITHOUT PERMIT

KNYMH
ARCHITECTURE • SOLUTIONS

KNYMH INC.
1006 SKYVIEW DRIVE • SUITE 101
BURLINGTON, ONTARIO • L7P 0V1
T 905.639.6595
F 905.639.0394
www.knymh.com info@knymh.com

ONTARIO ASSOCIATION OF ARCHITECTS
PRZEMYSŁAW MYSZKOWSKI
LICENCE 7994

mattamyHOMES

CLOCKWORK - Phase 2
3008 WILLIAM CUTMORE BLVD.
OAKVILLE, ONTARIO

DRAWING SHEET TITLE:
ENLARGED WEST ELEVATION - 2

DRAWING SCALE: As indicated
PROJECT NUMBER: **22404**

DRAWN BY: Author
CHECKED BY: Checker
DRAWING SHEET NUMBER: **A441**
DRAWING VERSION:
PLOT DATE: 2023-08-24

LEGEND

| | |
|------|---|
| GL | GLAZING PANEL Vitro Solarban 60 (2) Acuity + Acuity |
| G.GL | GUARD GLAZING PANEL Vitro Solarban 60 (2) Acuity |
| SP1 | SPANDREL PANEL 1 I.C.D. OpaciCoat 300 Colour: Basalt Grey #RAL 7012 |
| SP2 | SPANDREL PANEL 2 I.C.D. OpaciCoat 300 Colour: Harmony Gray #3-820 |
| | MULLIONS PPG Duranar - Metal Coatings Colour: Black Metallic UC99630XL |
| MP1 | PREFIN METAL PANEL 1 MAC Metal Architectural Colour: Titanium White |
| MP2 | PREFIN METAL PANEL 2 MAC Metal Architectural (VERSA) Colour: Titanium Black |
| MP3 | PREFIN METAL PANEL 3 MAC Metal Architectural Colour: Cork |
| MP4 | PREFIN METAL PANEL 2 MAC Metal Architectural (MS1) Colour: Titanium Black |
| MF1 | PREFIN METAL FLASHING 1 Metalworks - #701 Colour: Polar White |
| MF2 | PREFIN METAL FLASHING 2 Metalworks - #30 Colour: Black |
| LU | LUMON SYSTEM PANEL Glass - Clear Metal Components - Jet Black 9005 |
| AR | ALUMINUM RAILING W/ GLAZING Seguro Aluminum Railings Glass - Clear |
| BR | MASONRY Brampton Brick: Contempo PRP Onyx MORTAR: MaxiMix Colour: #94C3 |



1 SOUTH STREETScape ELEVATION 1
A450 1:50



2 SOUTH STREETScape ELEVATION 2
A450 1:50

CONTRACTOR MUST CHECK AND VERIFY ALL DIMENSIONS AND JOB CONDITIONS BEFORE PROCEEDING WITH WORK
ALL DRAWINGS MAY BE TO BE SUBJECT TO CHANGE DUE TO COMMENTS FROM MUNICIPAL DEPARTMENTS AND OTHER AGENCIES WITH AUTHORITY
THE CONTRACTOR WORKING FROM DRAWINGS NOT SPECIFICALLY MARKED FOR CONSTRUCTION MUST ASSUME FULL RESPONSIBILITY AND BEAR COSTS FOR ANY CORRECTIONS OR DAMAGES RESULTING FROM HIS OR HER WORK

KEY TO DETAIL LOCATION

| | |
|-----|----------------------|
| No. | DETAIL NUMBER |
| No. | DRAWING SHEET NUMBER |

| DRAWING SETS ISSUED | No. | DATE (DD.MM.YY) | BY |
|-----------------------------|-----|-----------------|-------|
| FOR CLIENT REVIEW | 1 | 02.05.23 | KNYMH |
| ISSUED FOR SPA SUBMISSION 1 | 2 | 19.05.23 | KNYMH |
| ISSUED FOR COORDINATION | 3 | 18.07.23 | KNYMH |
| ISSUED FOR SPA 2 SUBMISSION | 4 | 08.09.23 | KNYMH |

ALL PREVIOUS ISSUES OF THIS DRAWING ARE SUPERSEDED

| REVISIONS TO DRAWING | No. | DATE (DD.MM.YY) | RY |
|----------------------|-----|-----------------|----|
| NOT FOR CONSTRUCTION | | | |

BUILDING PERMIT NUMBER:
NOT FOR CONSTRUCTION WITHOUT PERMIT

KNYMH
ARCHITECTURE • SOLUTIONS

KNYMH INC.
1006 SKYVIEW DRIVE • SUITE 101
BURLINGTON, ONTARIO • L7P 0V1
T 905.639.6595
F 905.639.0394
www.knymh.com info@knymh.com

TRUE PROJECT NORTH

ONTARIO ASSOCIATION OF ARCHITECTS
OF
Przemysław Myszowski
Licence 7984

mattamyHOMES

CLOCKWORK - Phase 2
3008 WILLIAM CUTMORE BLVD.
OAKVILLE, ONTARIO

DRAWING SHEET TITLE:
STREETSCAPE ELEVATIONS

DRAWING SCALE: As indicated
PROJECT NUMBER: **22404**

DRAWN BY: Author
CHECKED BY: Checker
DRAWING SHEET NUMBER: **A450**
DRAWING VERSION:
PLOT DATE: 2023-08-24

LEGEND

| | |
|------|--|
| GL | GLAZING PANEL Vitro Solarban 60 (2) Acuity + Acuity |
| G.GL | GUARD GLAZING PANEL Vitro Solarban 60 (2) Acuity |
| SP1 | SPANDREL PANEL 1 I.C.D. OpacoCoat 300 Colour: Basalt Grey #RAL 7012 |
| SP2 | SPANDREL PANEL 2 I.C.D. OpacoCoat 300 Colour: Harmony Gray #3-820 |
| | MULLIONS PPG Duranar - Metal Coatings Colour: Black Metallic UC99630XL |
| MP1 | PREFIN METAL PANEL 1 MAC Metal Architectural Colour: Titanium White |
| MP2 | PREFIN METAL PANEL 2 MAC Metal Architectural (VERSA) Colour: Titanium Black |
| MP3 | PREFIN METAL PANEL 3 MAC Metal Architectural Colour: Cork |
| MP4 | PREFIN METAL PANEL 2 MAC Metal Architectural (MS1) Colour: Titanium Black |
| MF1 | PREFIN METAL FLASHING 1 Metalworks - #701 Colour: Polar White |
| MF2 | PREFIN METAL FLASHING 2 Metalworks - #30 Colour: Black |
| LU | LUMON SYSTEM PANEL Glass - Clear Metal Components - Jet Black 9005 |
| AR | ALUMINUM RAILING W/ GLAZING Seguro Aluminum Railings Glass - Clear Metal Components - Acrynar Black UCFX10053 |
| BR | MASONRY Brampton Brick: Contempo PRP Onyx MORTAR: MaxiMix: Colour: #94C3 |



1 SOUTH EAST STREETSCAPE ELEVATION 1
A451 1:50



2 SOUTH EAST STREETSCAPE ELEVATION 2
A451 1:50

CONTRACTOR MUST CHECK AND VERIFY ALL DIMENSIONS AND JOB CONDITIONS BEFORE PROCEEDING WITH WORK
ALL DRAWINGS MAY BE SUBJECT TO CHANGE DUE TO COMMENTS FROM MUNICIPAL DEPARTMENTS AND OTHER AGENCIES WITH AUTHORITY
ALL DRAWINGS AND SPECIFICATIONS ARE THE PROPERTY OF THE ARCHITECTS AND MUST BE RETURNED AT THE COMPLETION OF THE WORK
THE CONTRACTOR WORKING FROM DRAWINGS NOT SPECIFICALLY MARKED FOR CONSTRUCTION MUST ASSUME FULL RESPONSIBILITY AND BEAR COSTS FOR ANY CORRECTIONS OR DAMAGES RESULTING FROM HIS OR HER WORK

KEY TO DETAIL LOCATION

| | |
|-----|----------------------|
| No. | DETAIL NUMBER |
| No. | DRAWING SHEET NUMBER |

| DRAWING SETS ISSUED | No. | DATE (DD.MM.YY) | BY |
|-----------------------------|-----|-----------------|-------|
| FOR CLIENT REVIEW | 1 | 02.05.23 | KNYMH |
| ISSUED FOR SPA SUBMISSION 1 | 2 | 19.05.23 | KNYMH |
| ISSUED FOR COORDINATION | 3 | 18.07.23 | KNYMH |
| ISSUED FOR SPA 2 SUBMISSION | 4 | 08.09.23 | KNYMH |

ALL PREVIOUS ISSUES OF THIS DRAWING ARE SUPERSEDED

| REVISIONS TO DRAWING | No. | DATE (DD.MM.YY) | BY |
|----------------------|-----|-----------------|----|
| NOT FOR CONSTRUCTION | | | |

BUILDING PERMIT NUMBER:
NOT FOR CONSTRUCTION WITHOUT PERMIT

KNYMH
ARCHITECTURE • SOLUTIONS

KNYMH INC.
1006 SKYVIEW DRIVE • SUITE 101
BURLINGTON, ONTARIO • L7P 0V1
T 905.639.6595
F 905.639.0394
www.knymh.com info@knymh.com

ONTARIO ASSOCIATION OF ARCHITECTS
PRZEMYSŁAW MYŚKOWSKI
7984

mattamyHOMES

CLOCKWORK - Phase 2
3008 WILLIAM CUTMORE BLVD.
OAKVILLE, ONTARIO

DRAWING SHEET TITLE:
STREETSCAPE ELEVATIONS

DRAWING SCALE: As indicated
PROJECT NUMBER: **22404**


DRAWN BY: Author
CHECKED BY: Checker
DRAWING SHEET NUMBER: **A451**
DRAWING VERSION:
PLOT DATE: 2023-08-24

LEGEND

| | |
|------|---|
| GL | GLAZING PANEL Vitro Solarban 60 (2) Acuity + Acuity |
| G.GL | GUARD GLAZING PANEL Vitro Solarban 60 (2) Acuity |
| SP1 | SPANDREL PANEL 1 I.C.D. OpacCoat 300 Colour: Basalt Grey #RAL 7012 |
| SP2 | SPANDREL PANEL 2 I.C.D. OpacCoat 300 Colour: Harmony Gray #3-820 |
| | MULLIONS PPG Duranar - Metal Coatings Colour: Black Metallic UC99630XL |
| MP1 | PREFIN METAL PANEL 1 MAC Metal Architectural Colour: Titanium White |
| MP2 | PREFIN METAL PANEL 2 MAC Metal Architectural (VERSA) Colour: Titanium Black |
| MP3 | PREFIN METAL PANEL 3 MAC Metal Architectural Colour: Cork |
| MP4 | PREFIN METAL PANEL 2 MAC Metal Architectural (MS1) Colour: Titanium Black |
| MF1 | PREFIN METAL FLASHING 1 Metalworks - #701 Colour: Polar White |
| MF2 | PREFIN METAL FLASHING 2 Metalworks - #30 Colour: Black |
| LU | LUMON SYSTEM PANEL Glass - Clear Metal Components - Jet Black 9005 |
| AR | ALUMINUM RAILING W/ GLAZING Seguro Aluminum Railings Glass - Clear Metal Components - Acrynar Black UC9FX10053 |
| BR | MASONRY Brampton Brick: Contempo PRP Onyx MORTAR: MaxiMix Colour: #94C3 |



1 SOUTH EAST STREETSCAPE ELEVATION 3
A452 1:50

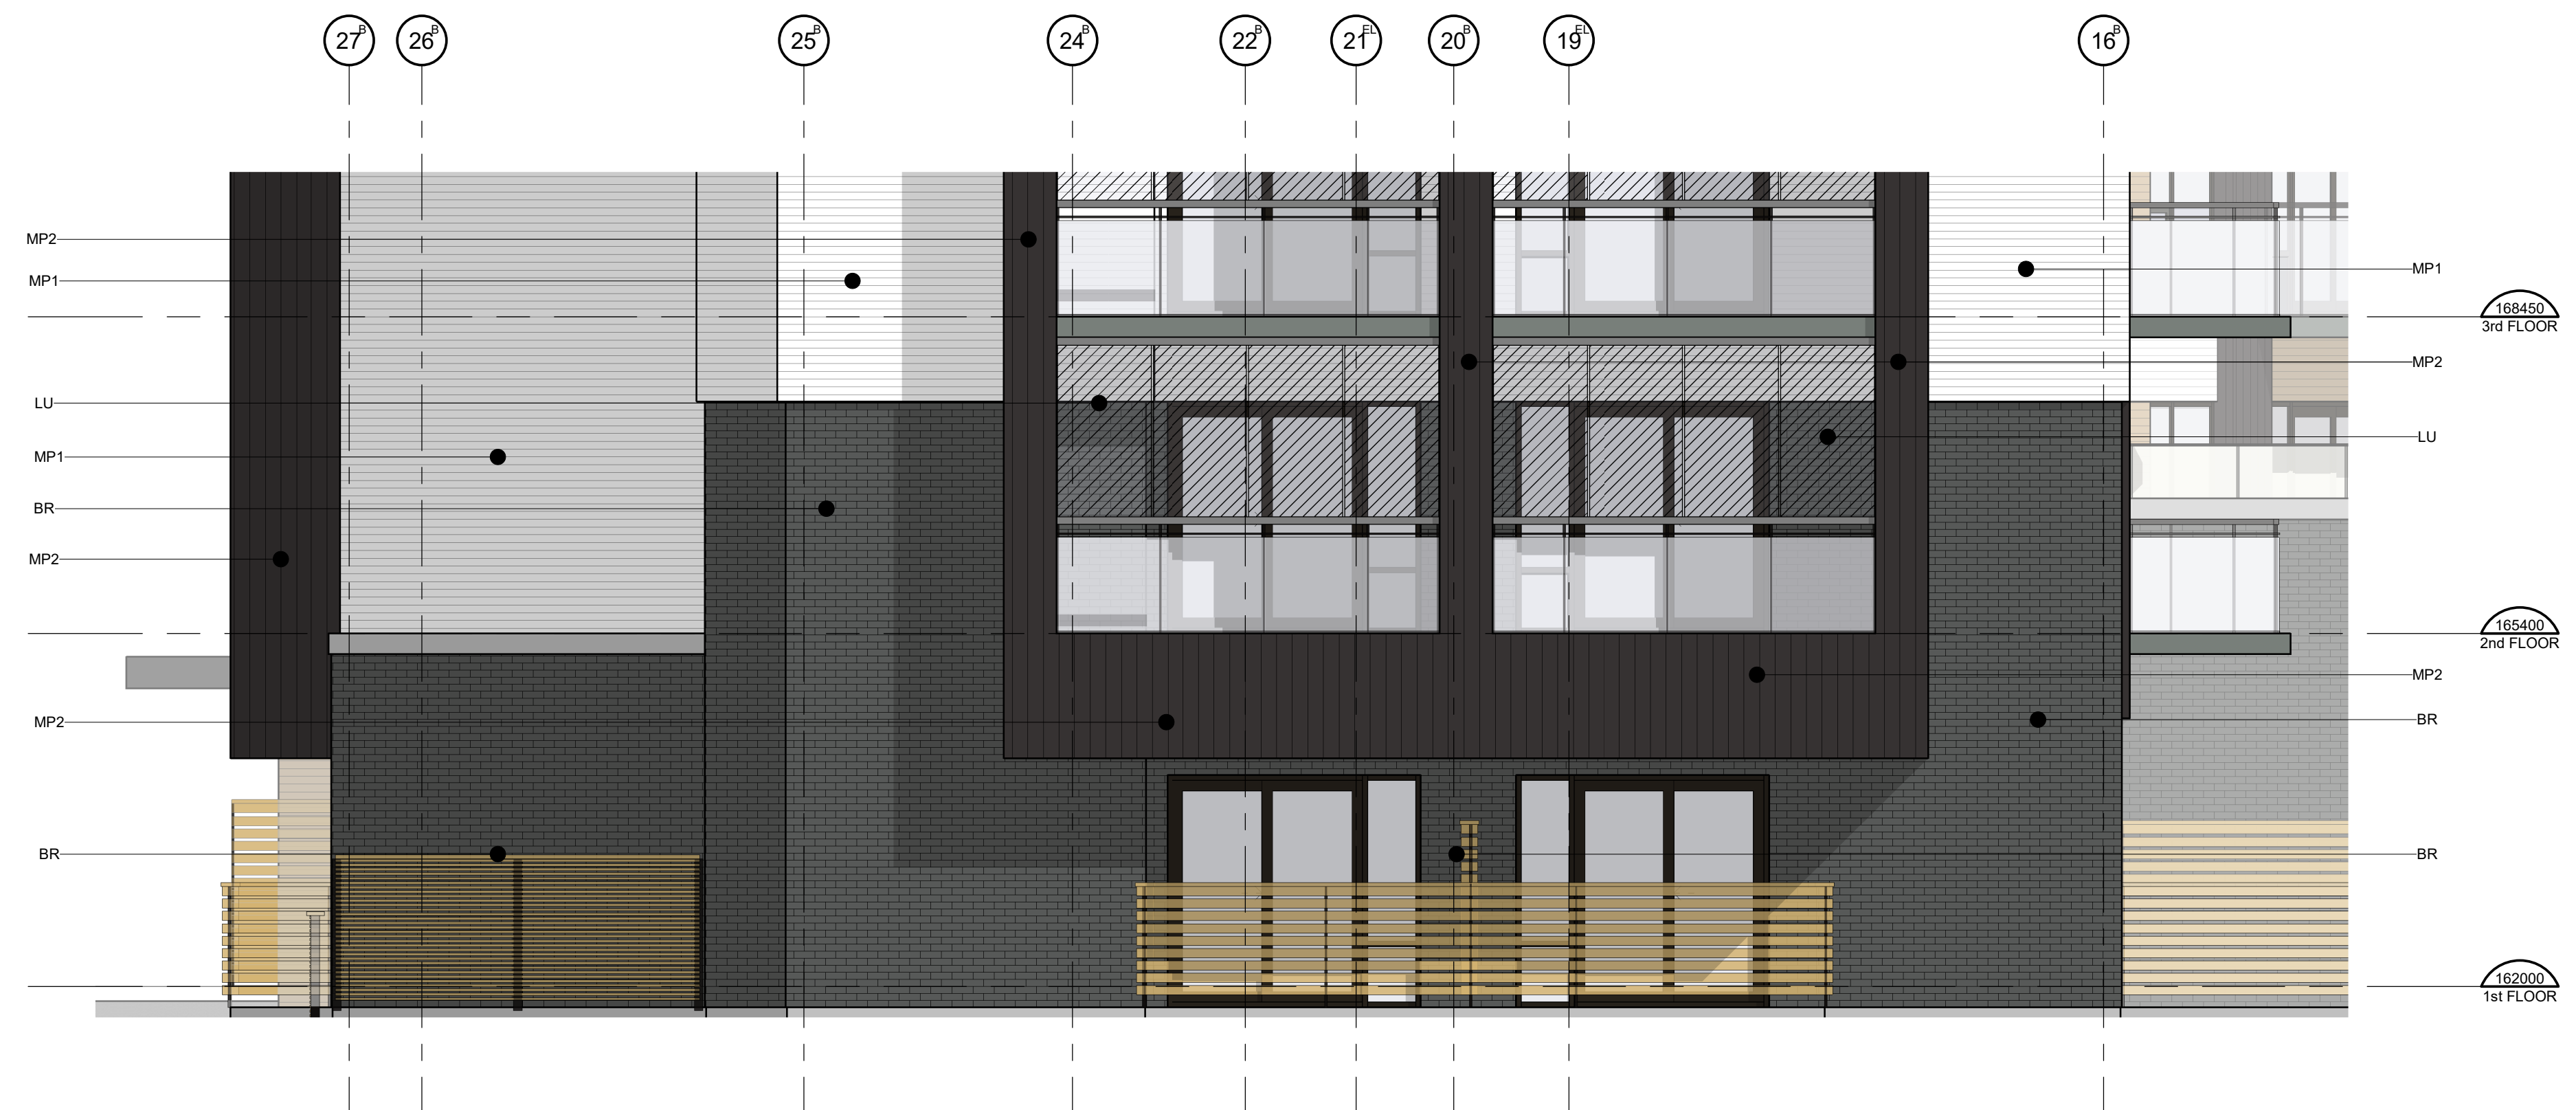

2 EAST STREETSCAPE ELEVATION - 1
A452 1:50

CONTRACTOR MUST CHECK AND VERIFY ALL DIMENSIONS AND JOB CONDITIONS BEFORE PROCEEDING WITH WORK
ALL DRAWINGS MAY BE SUBJECT TO CHANGE DUE TO COMMENTS FROM MUNICIPAL DEPARTMENTS AND OTHER AGENCIES WITH AUTHORITY
ALL DRAWINGS AND SPECIFICATIONS ARE THE PROPERTY OF THE ARCHITECTS AND MUST BE RETURNED AT THE COMPLETION OF THE WORK
THE CONTRACTOR WORKING FROM DRAWINGS NOT SPECIFICALLY MARKED FOR CONSTRUCTION MUST ASSUME FULL RESPONSIBILITY AND BEAR COSTS FOR ANY CORRECTIONS OR DAMAGES RESULTING FROM HIS OR HER WORK

KEY TO DETAIL LOCATION

| | |
|-----|----------------------|
| No. | DETAIL NUMBER |
| No. | DRAWING SHEET NUMBER |

| DRAWING SETS ISSUED | No. | DATE (DD.MM.YY) | BY |
|-----------------------------|-----|-----------------|-------|
| FOR CLIENT REVIEW | 1 | 02.05.23 | KNYMH |
| ISSUED FOR SPA SUBMISSION 1 | 2 | 19.05.23 | KNYMH |
| ISSUED FOR COORDINATION | 3 | 18.07.23 | KNYMH |
| ISSUED FOR SPA 2 SUBMISSION | 4 | 08.09.23 | KNYMH |

ALL PREVIOUS ISSUES OF THIS DRAWING ARE SUPERSEDED

| REVISIONS TO DRAWING | No. | DATE (DD.MM.YY) | RY |
|----------------------|-----|-----------------|----|
| | | | |
| | | | |
| | | | |
| | | | |
| | | | |
| | | | |
| | | | |
| | | | |
| | | | |
| | | | |

NOT FOR CONSTRUCTION

BUILDING PERMIT NUMBER:
NOT FOR CONSTRUCTION WITHOUT PERMIT

KNYMH
ARCHITECTURE • SOLUTIONS

KNYMH INC.
1006 SKYVIEW DRIVE • SUITE 101
BURLINGTON, ONTARIO • L7P 0V1
T 905.639.6595
F 905.639.0394
www.knymh.com info@knymh.com

ONTARIO ASSOCIATION OF ARCHITECTS
OF
Przemysław Myszowski
Licence 7994

mattamyHOMES

CLOCKWORK - Phase 2
3008 WILLIAM CUTMORE BLVD.
OAKVILLE, ONTARIO

DRAWING SHEET TITLE:
STREETSCAPE ELEVATIONS

DRAWING SCALE: As indicated
PROJECT NUMBER: **22404**

DRAWN BY: Author
CHECKED BY: Checker
DRAWING SHEET NUMBER: **A452**
DRAWING VERSION:
PLOT DATE: 2023-08-24