




REV	DATE	DESCRIPTION
1	APR. 29, 2022	ISSUED FOR SPA SUBMISSION

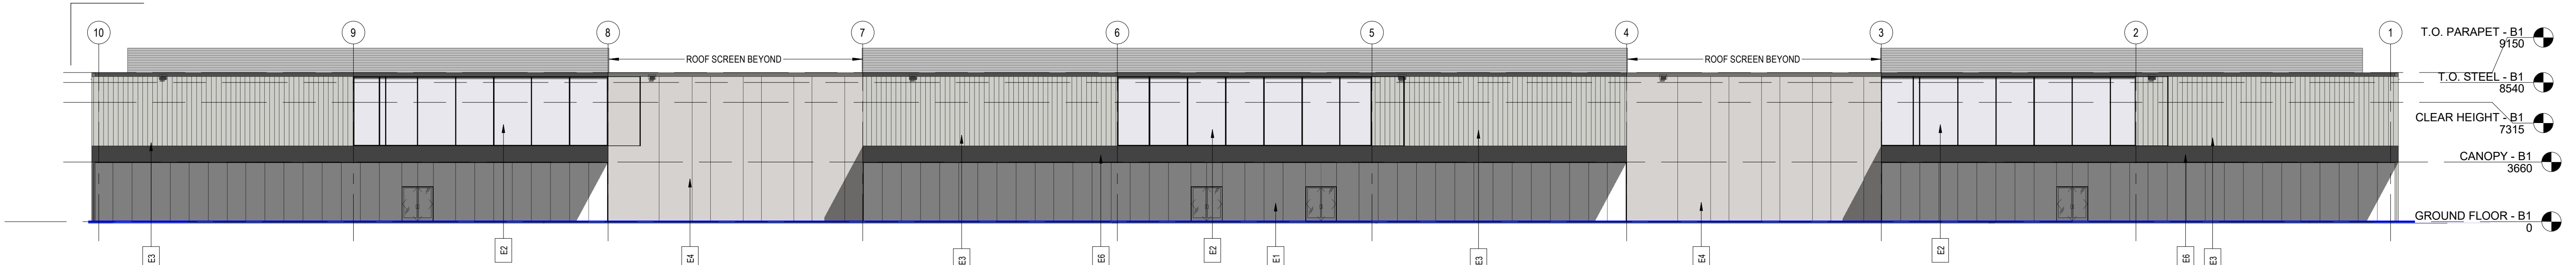


1
A3.01
NORTH - ELEVATION
1 : 200

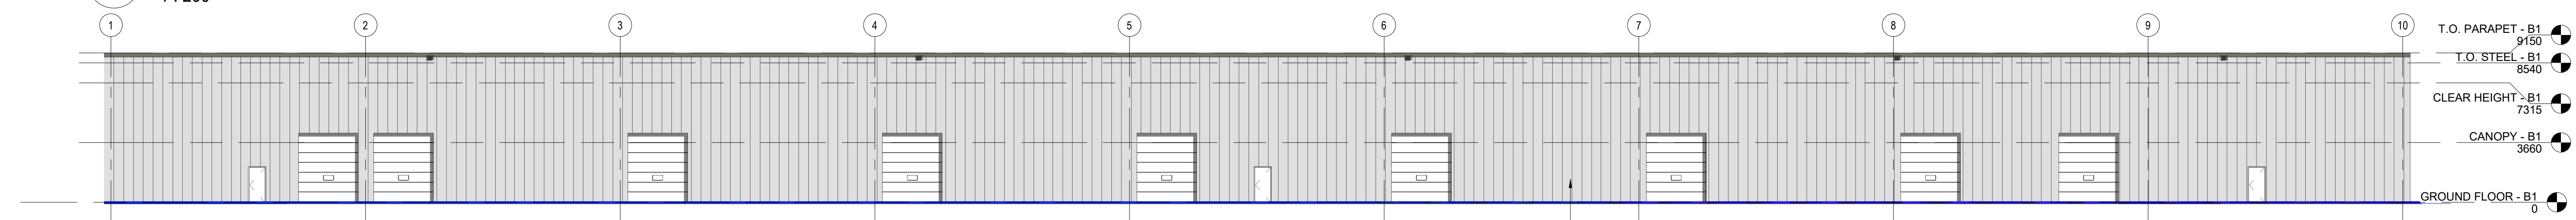


2
A3.01
SOUTH - ELEVATION
1 : 200

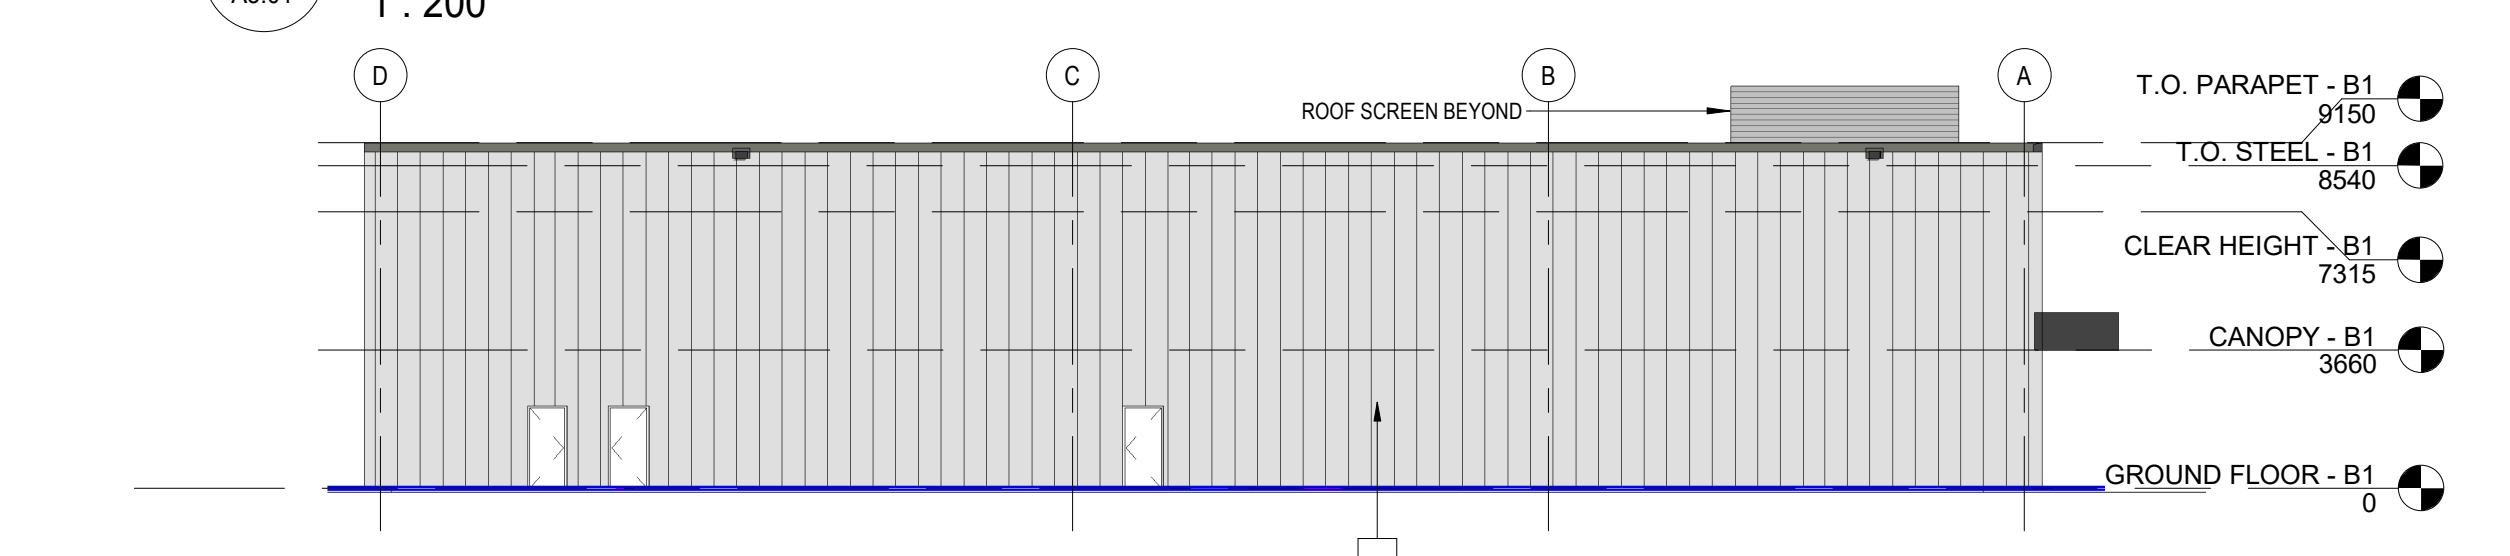

3
A3.01
EAST - ELEVATION
1 : 200

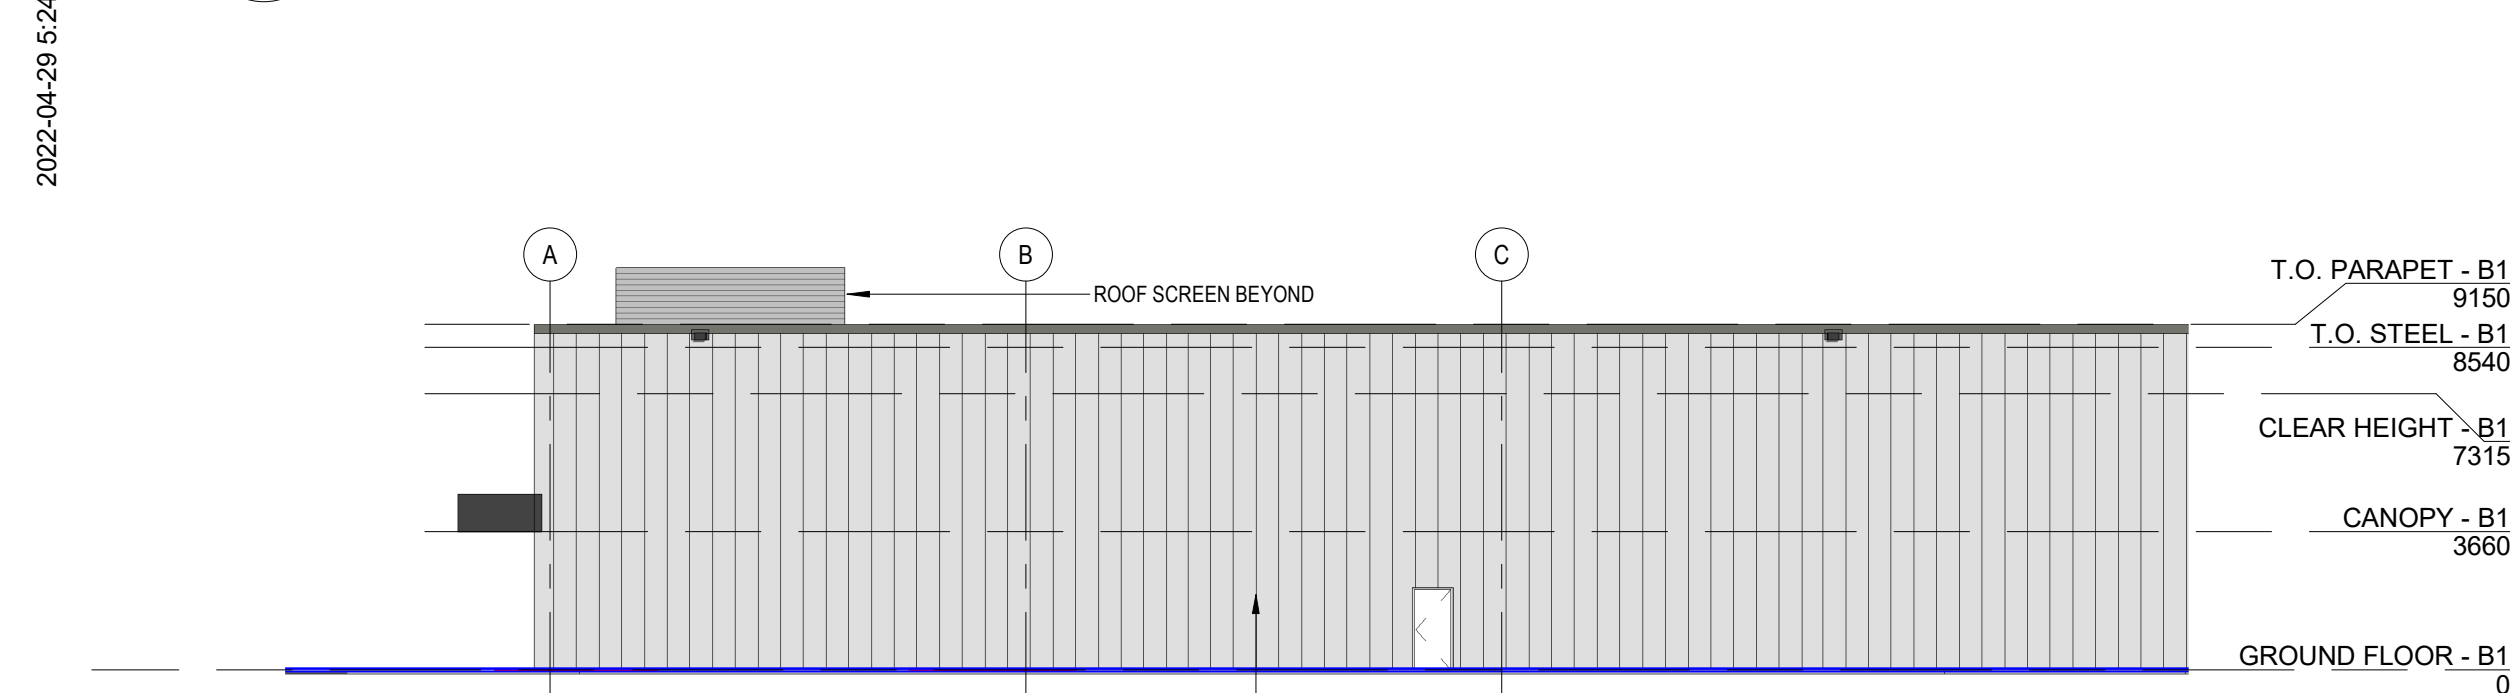

4
A3.01
WEST - ELEVATION
1 : 200

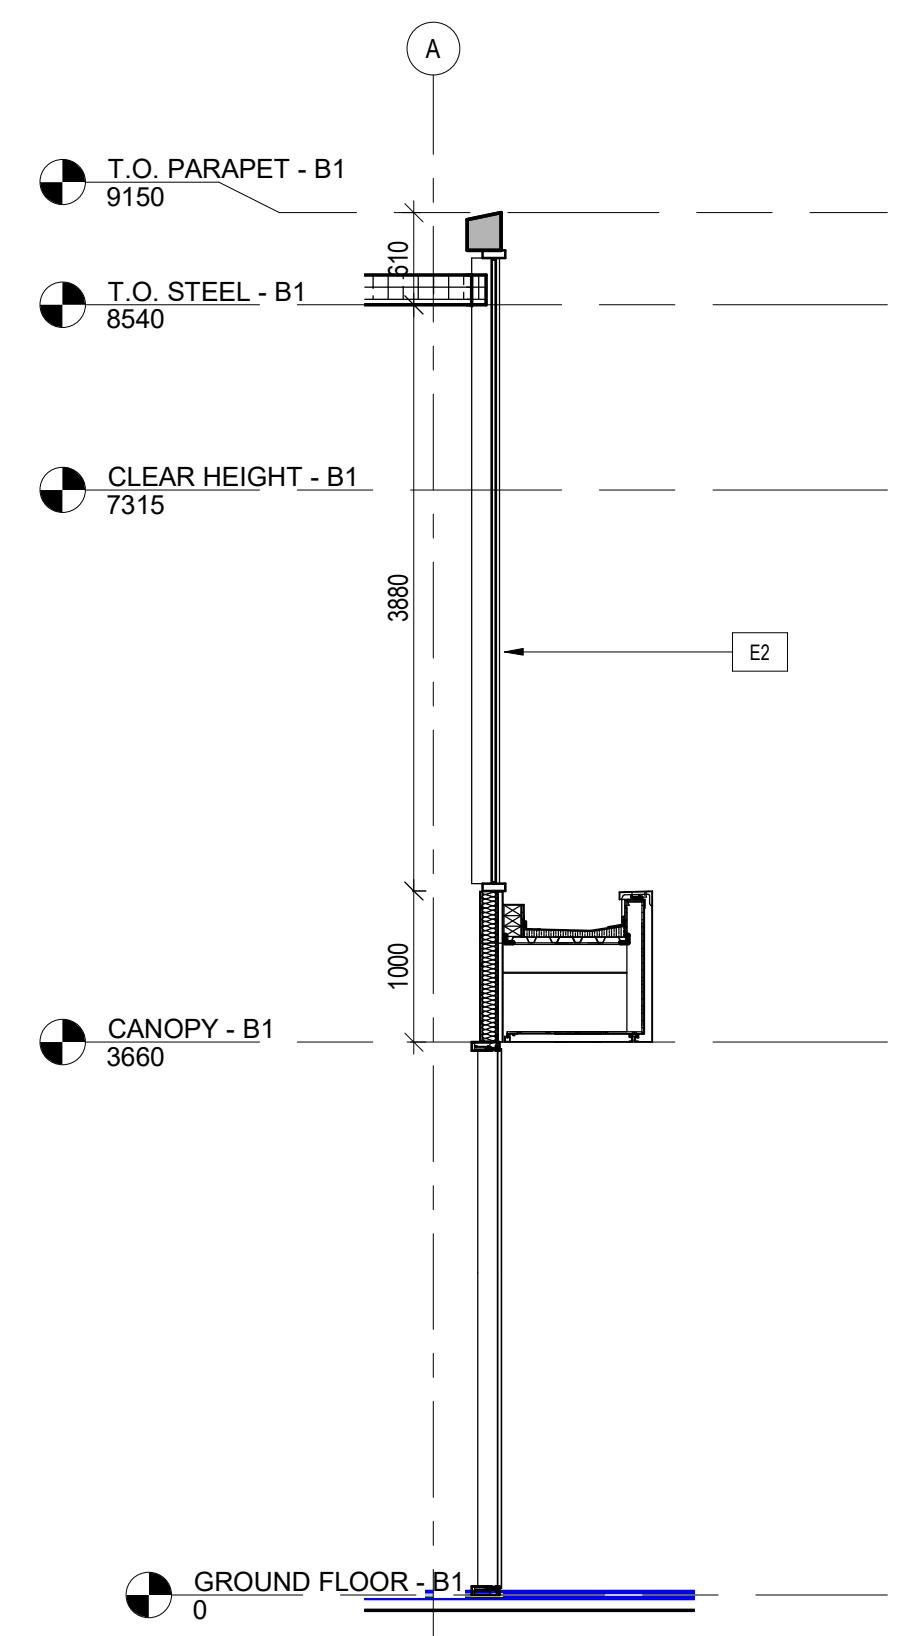

6
A3.01
SECTION 2
1 : 50

LEGEND	
VALUE	DETAIL
E1	CLEAR VISION GLASS SSG CURTAINWALL c/w CLEAR ANODIZED ALUMINUM BACK SECTION FRAMING
E2	TRANSLUCENT GLASS SSG CURTAINWALL c/w CLEAR ANODIZED ALUMINUM BACK SECTION FRAMING
E3	CONCEALED FASTENER VERTICAL ORIENTATED METAL CLADDING. COLOUR TO BE METALLIC SILVER
E4	SMOOTH ARCHITECTURAL PRECAST CONCRETE PANEL c/w REVEAL PATTERN. COLOUR TO BE "NATURAL GREY"
E5	INSULATED METAL PANEL COLOUR TO BE GREY
E6	COMPOSITE METAL PANEL COLOUR TO BE DARK GREY

KEY PLAN

Glenn Piotrowski Architect

GLENN PIOTROWSKI ARCHITECT LTD.
167 NAVY STREET
OAKVILLE, ON
L6J 2Z6
905.338.8855

CLIENT

Cartera

OWNER
677 BURLOAK DRIVE
20 ADELAIDE STREET EAST, SUITE 800
TORONTO, ON
M5C 2T6

PROJECT
BURLOAK DRIVE

677 Burloak Drive, Oakville, L6L 6V9
SHEET TITLE
OVERALL ELEVATIONS - BUILDING 1

DRAWN BY RAJ
DATE Mar. 29, 2022
SCALE As indicated
PROJECT NO. 2021-12
SHEET NO.




8
A3.01
NORTH ELEVATION PERSPECTIVE

A3.01


2022-04-29 5:24:32 PM

C:\Users\Aracklanj\Documents\Burloak_architect\HWAP.rvt

REV	DATE	DESCRIPTION
1	APR. 29, 2022	ISSUED FOR SPA SUBMISSION

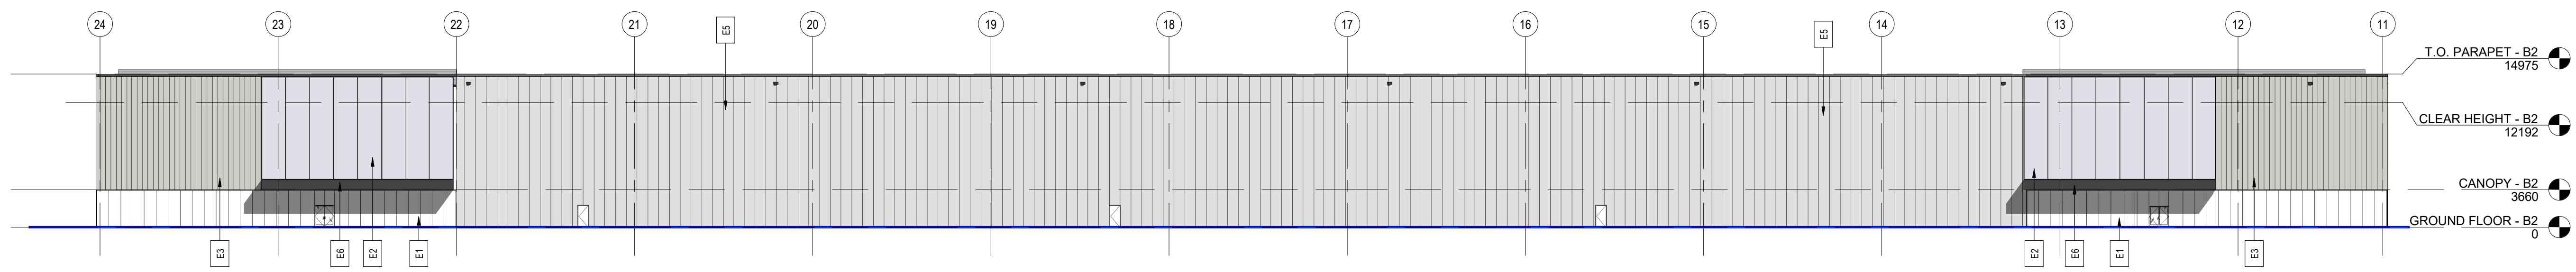


1 NORTH ELEVATION
A3.02 1:350

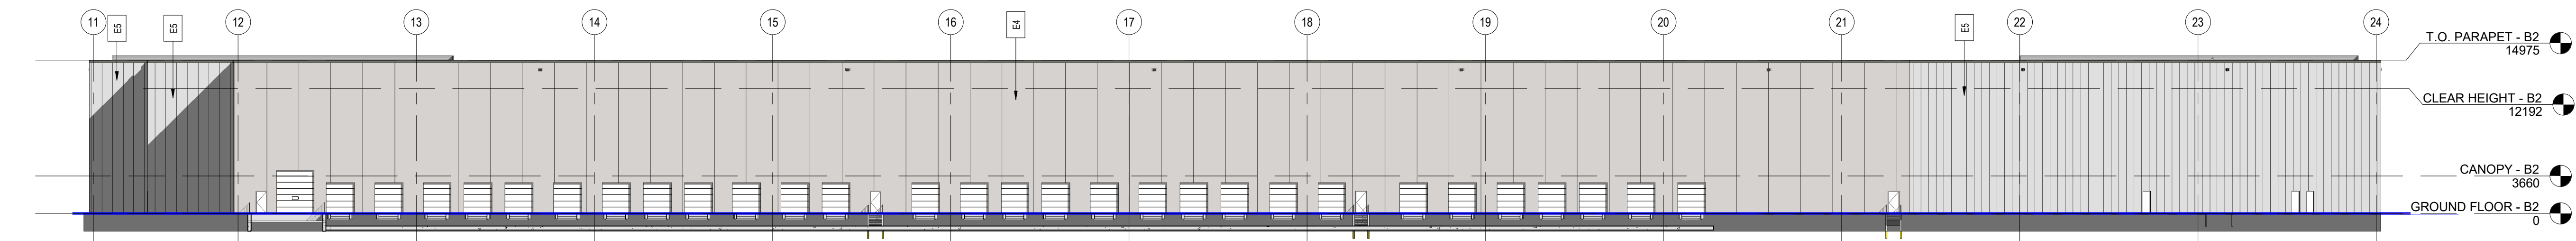


2 SOUTH ELEVATION
A3.02 1:350

LEGEND - ELEVATION - BUILDING 2	
VALUE	DETAILS
E1	CLEAR VISION GLASS SSG CURTAINWALL o/w CLEAR ANODIZED ALUMINUM BACK SECTION FRAMING
E2	TRANSLUCENT GLASS SSG CURTAINWALL o/w CLEAR ANODIZED ALUMINUM BACK SECTION FRAMING
E3	CONCEALED FASTENER VERTICAL ORIENTATED METAL CLADDING. COLOUR TO BE METALLIC SILVER
E4	SMOOTH ARCHITECTURAL PRECAST CONCRETE PANEL o/w REVEAL PATTERN. COLOUR TO BE "NATURAL GREY"
E5	INSULATED METAL PANEL COLOUR TO BE GREY
E6	COMPOSITE METAL PANEL COLOUR TO BE DARK GREY


2022-04-29 5:25:10 PM

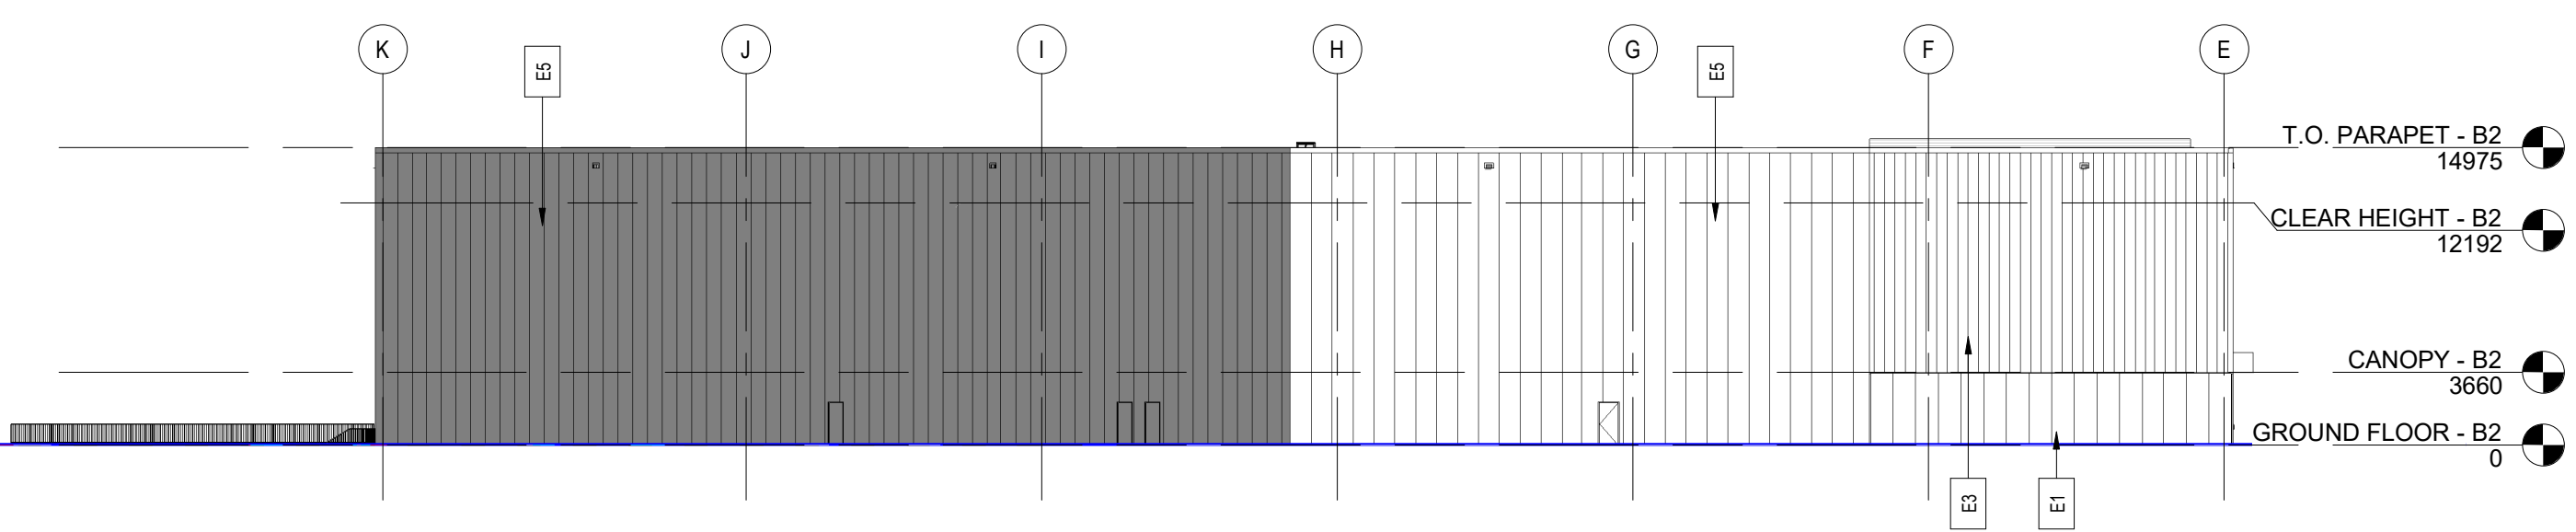

3 EAST ELEVATION
A3.02 1:350

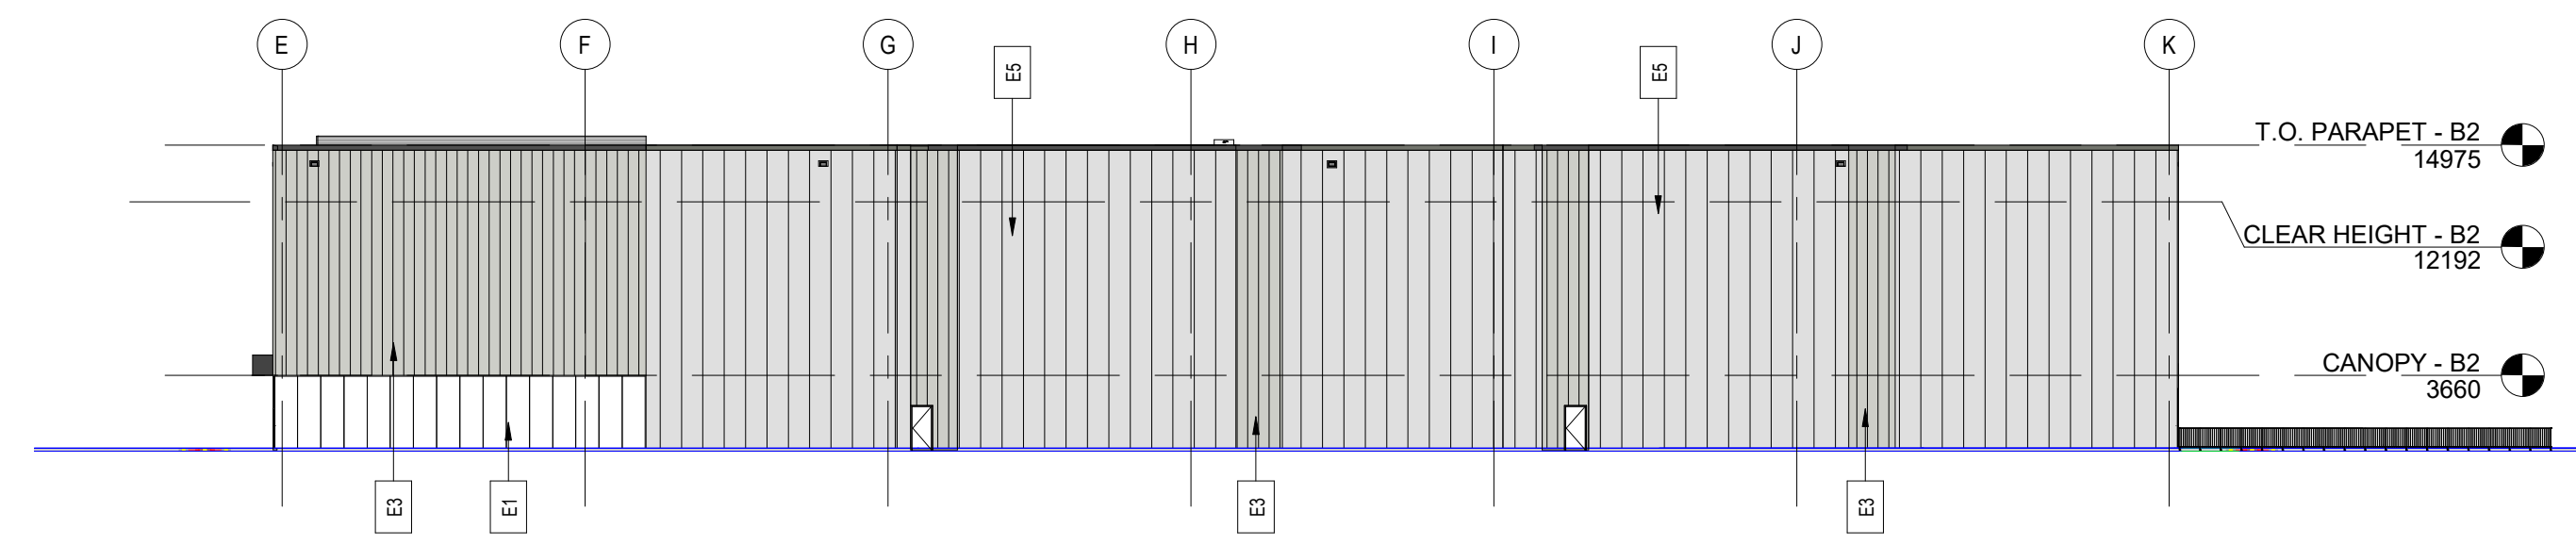

4 WEST ELEVATION
A3.02 1:350

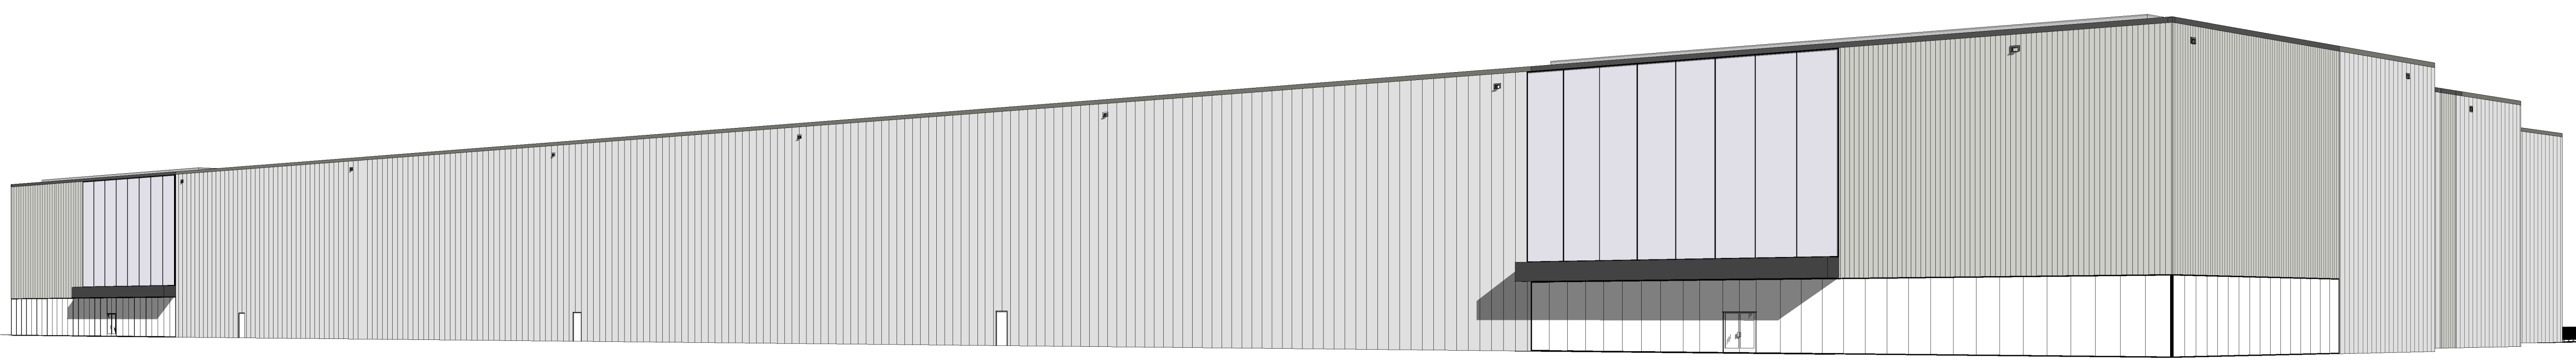

5 NORTH ELEVATION PERSPECTIVE VIEW
A3.02

KEY PLAN

Glenn Piotrowski Architect

GLENN PIOTROWSKI ARCHITECTS
167 NAVY STREET
OAKVILLE, ON
L6J 2Z6
905.338.8855

CLIENT

Cartera

OWNER

677 BURLOAK DRIVE
20 ADELAIDE STREET EAST, SUITE 800
TORONTO, ON
M5C 2T6

PROJECT

BURLOAK DRIVE

677 Burloak Drive, Oakville, L6L 6V9

SHEET TITLE
OVERALL ELEVATIONS - BUILDING 2

DRAWN BY MK/RAJ

DATE Feb. 25, 2021

SCALE 1:350

PROJECT NO. 2021-12

SHEET NO.

A3.02

C:\Users\Araciklarj\Documents\Burloak_architect\HWAP.rvt