

EXTERIOR FINISH LEGEND


23144 - NEYAGAWA BOULEVARD & BURNHAMTHORPE ROAD WEST

- 1 PRE-CAST CONCRETE**
COLOUR : LIGHT GREY
MANUFACTURER : XXX
STYLE : SANDBLASTED
- 2 MASONRY - BRICK VENEER**
COLOUR : DARK GREY
MANUFACTURER : XXX
SIZE/STYLE : XXX
MORTAR : CLADDING
- 3 PREFINISHED WINDOW WALL - VISION PANEL**
EXT. COLOUR : XXX
INT. COLOUR : XXX
MANUFACTURER : XXX
GLASS : CLEAR GLASS
- 4 PREFINISHED WINDOW WALL - VISION PANEL**
EXT. COLOUR : XXX
INT. COLOUR : XXX
MANUFACTURER : XXX
GLASS : TINTED GLASS ON GREY


- 5 PREFINISHED CURTAIN WALL - VISION PANEL**
EXT. COLOUR : XXX
INT. COLOUR : XXX
MANUFACTURER : XXX
GLASS : ULTRA CLEAR GLASS
- 6 PREFINISHED METAL PANEL SYSTEM**
COLOUR : SILVER / DARK GREY
MANUFACTURER : XXX
STYLE : PREFINISHED ALUMINUM
- 7 PREFINISHED METAL CANOPY**
COLOUR : DARK GREY
MANUFACTURER : XXX
STYLE : PREFINISHED ALUMINUM
- 8 PREFINISHED COMPOSITE PANEL SYSTEM**
COLOUR : MID-GREY
MANUFACTURER : XXX
STYLE : TEXTURED

- 9 ARCHITECTURAL METAL LOUVRES**
EXT. COLOUR : DARK GREY
INT. COLOUR : XXX
MANUFACTURER : XXX
LOUVRES : PREFINISHED ALUMINUM
- 10 GLASS CANOPY**
EXT. COLOUR : COLOUR TO MATCH
INT. COLOUR : XXX
MANUFACTURER : XXX
GLASS : CLEAR GLASS
- 11 RAILING - GLASS**
COLOUR : COLOUR TO MATCH
MANUFACTURER : XXX
FINISHED : PREFINISHED ALUMINUM
GLASS TYPE : TEMPERED CLEAR GLASS
- 12 RAILING - GLASS WITH METAL SLAB COVER**
COLOUR : LIGHT GREY / SILVER
MANUFACTURER : XXX
FINISHED : PREFINISHED ALUMINUM
GLASS TYPE : TEMPERED CLEAR GLASS

- 13 WINDSCREEN - GLASS**
COLOUR : COLOUR TO MATCH
MANUFACTURER : XXX
FINISHED : PREFINISHED ALUMINUM
GLASS TYPE : TEMPERED CLEAR GLASS
- 14 GARAGE DOOR**
COLOUR : DARK GREY
MANUFACTURER : XXX
FINISHED : PREFINISHED ALUMINUM
- 15 LOADING DOOR**
COLOUR : DARK GREY
MANUFACTURER : XXX
FINISHED : PREFINISHED ALUMINUM
- 16 SIGNAGE**
STYLE : BACKLIT
MANUFACTURER : XXX
FINISHED : PREFINISHED ALUMINUM

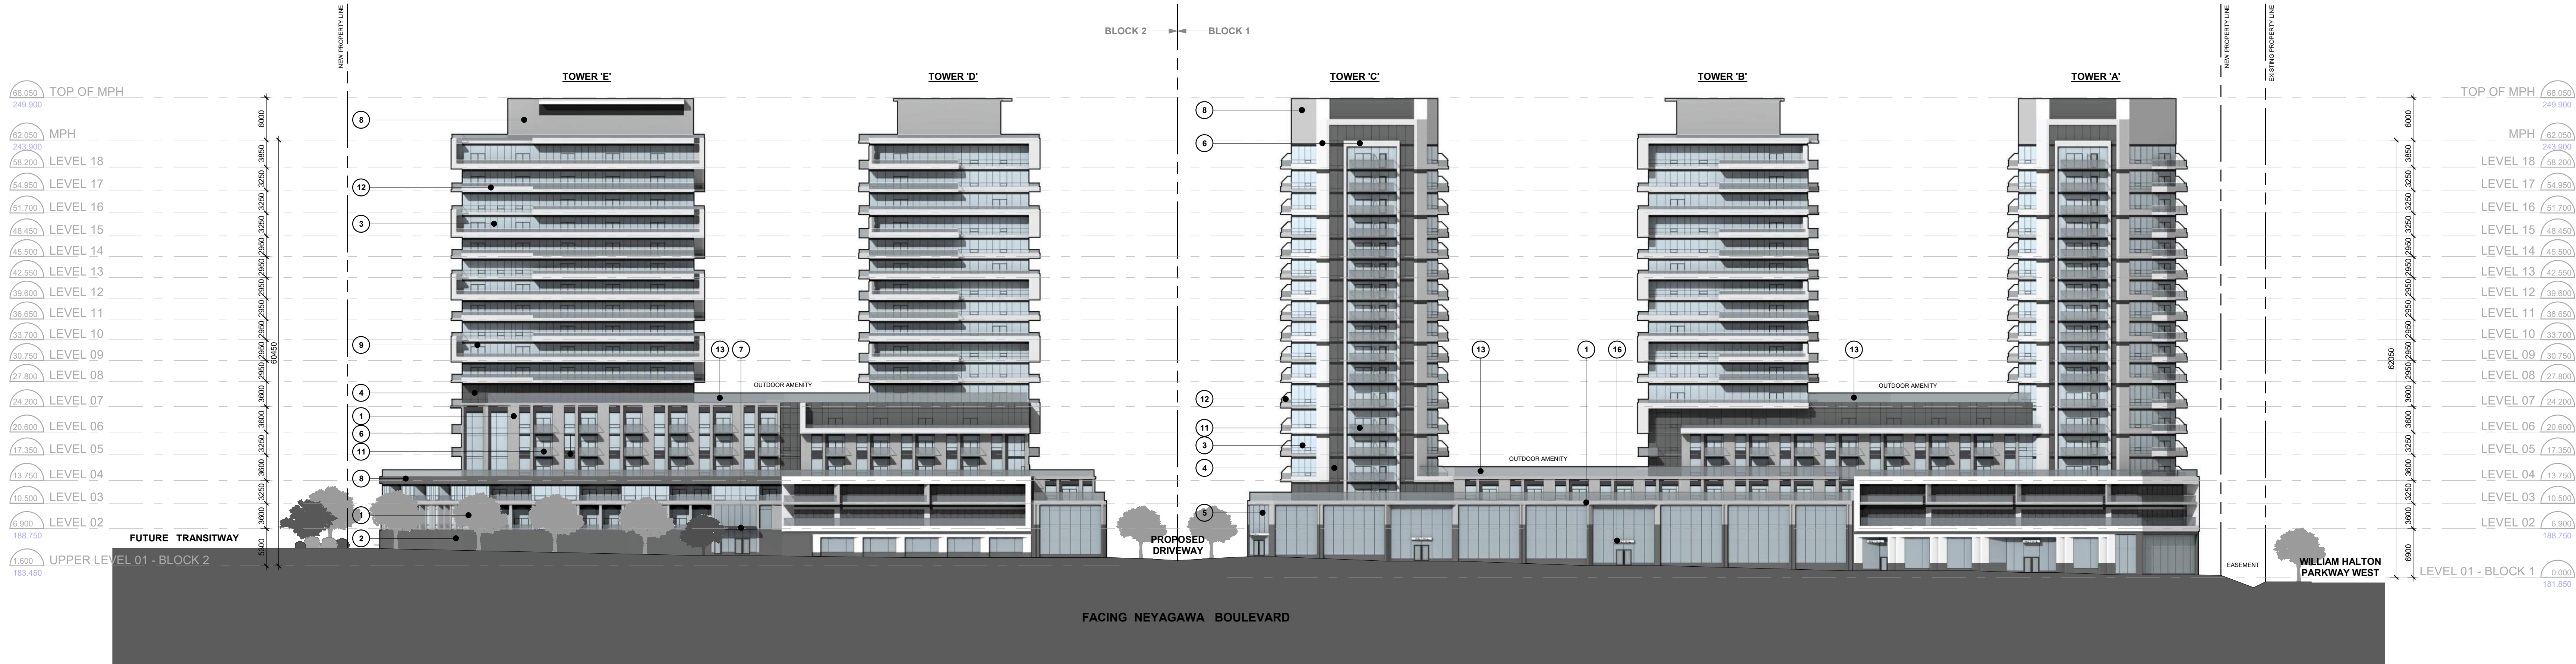

1 | West Elevation
1 : 400

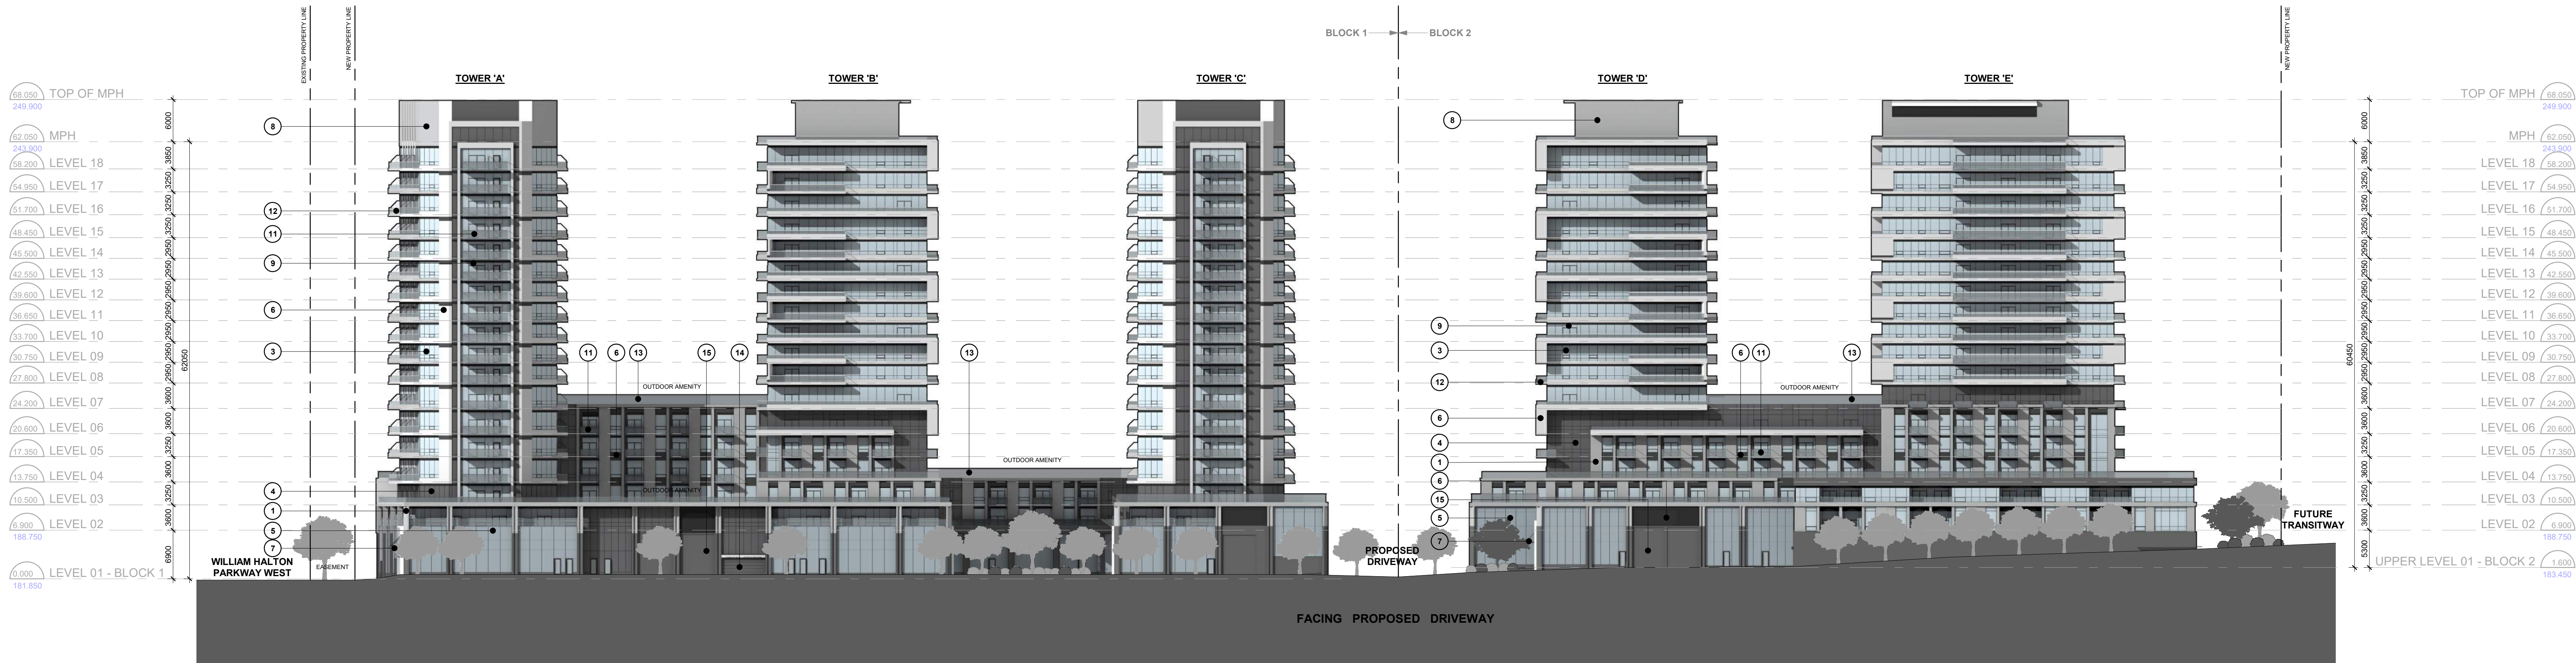

2 | East Elevation
1 : 400

KIRKOR
ARCHITECTS AND PLANNERS

20 De Boers Drive Suite 400
Toronto ON M3J 0H1

Revisions:
No. Revision: Date:

1. Rezoning Sept. 5, 2025
No. Issued For: Date:

Client:
Sky Property Group Inc.
Neyagawa Boulevard & William Halton Parkway West
Oakville, ON.
Proposed Residential Development

Drawing Title:
Elevations - East & West

Scale:
1 : 400
Drawn by:
A.C.
Checked by:
D.S.
Project No.:
23-144
Date:
September 5, 2025
Drawing No.:

dA3.01

EXTERIOR FINISH LEGEND

23144 - NEYAGAWA BOULEVARD & BURNHAMTHORPE ROAD WEST

- 1** **PRE-CAST CONCRETE**
COLOUR : LIGHT GREY
MANUFACTURER : XXX
STYLE : SANDBLASTED
- 2** **MASONRY - BRICK VENEER**
COLOUR : DARK GREY
MANUFACTURER : XXX
SIZE/STYLE : XXX
MORTAR : CLADDING
- 3** **PREFINISHED WINDOW WALL - VISION PANEL**
EXT. COLOUR : XXX
INT. COLOUR : XXX
MANUFACTURER : XXX
GLASS : CLEAR GLASS
- 4** **PREFINISHED WINDOW WALL - VISION PANEL**
EXT. COLOUR : XXX
INT. COLOUR : XXX
MANUFACTURER : XXX
GLASS : TINTED GLASS ON GREY

- 5** **PREFINISHED CURTAIN WALL - VISION PANEL**
EXT. COLOUR : XXX
INT. COLOUR : XXX
MANUFACTURER : XXX
GLASS : ULTRA CLEAR GLASS
- 6** **PREFINISHED METAL PANEL SYSTEM**
COLOUR : SILVER / DARK GREY
MANUFACTURER : XXX
STYLE : PREFINISHED ALUMINUM
- 7** **PREFINISHED METAL CANOPY**
COLOUR : DARK GREY
MANUFACTURER : XXX
STYLE : PREFINISHED ALUMINUM
- 8** **PREFINISHED COMPOSITE PANEL SYSTEM**
COLOUR : MID-GREY
MANUFACTURER : XXX
STYLE : TEXTURED

- 9** **ARCHITECTURAL METAL LOUVRES**
EXT. COLOUR : DARK GREY
INT. COLOUR : XXX
MANUFACTURER : XXX
LOUVRES : PREFINISHED ALUMINUM
- 10** **GLASS CANOPY**
EXT. COLOUR : COLOUR TO MATCH
INT. COLOUR : XXX
MANUFACTURER : XXX
GLASS : CLEAR GLASS
- 11** **RAILING - GLASS**
COLOUR : COLOUR TO MATCH
MANUFACTURER : XXX
FINISHED : PREFINISHED ALUMINUM
GLASS TYPE : TEMPERED CLEAR GLASS
- 12** **RAILING - GLASS WITH METAL SLAB COVER**
COLOUR : LIGHT GREY / SILVER
MANUFACTURER : XXX
FINISHED : PREFINISHED ALUMINUM
GLASS TYPE : TEMPERED CLEAR GLASS

- 13** **WINDSCREEN - GLASS**
COLOUR : COLOUR TO MATCH
MANUFACTURER : XXX
FINISHED : PREFINISHED ALUMINUM
GLASS TYPE : TEMPERED CLEAR GLASS
- 14** **GARAGE DOOR**
COLOUR : DARK GREY
MANUFACTURER : XXX
FINISHED : PREFINISHED ALUMINUM
- 15** **LOADING DOOR**
COLOUR : DARK GREY
MANUFACTURER : XXX
FINISHED : PREFINISHED ALUMINUM
- 16** **SIGNAGE**
STYLE : BACKLIT
MANUFACTURER : XXX
FINISHED : PREFINISHED ALUMINUM

1 North Elevation - Block 1
1 : 400

2 South Elevation - Block 1
1 : 400

3 North Elevation - Block 2
1 : 400

4 South Elevation - Block 2
1 : 400