



THIS DRAWING, AS AN INSTRUMENT OF SERVICE IS PROVIDED BY AND IS THE PROPERTY OF THE ICKE BROCHU THE ONTRACTOR SHALL VERIFY AND ACCEPT RESPONSIBILITY FOR ALL DIMENSIONS AND CONDITIONS ON SITE AND SHALL NOTIFY ICKE BROCHU ARCHITECTS INC. OF ANY VARIATIONS FROM THE SUPPLIED INFORMATION. ICKE BROCHU ARCHITECTS INC. IS NOT RESPONSIBLE FOR THE ACCURACY OF THE CONSULTANT INFORMATION. REFER TO APPROPRIATE SURVEY, STRUCTURAL, MECHANICAL, ELECTRICAL, LANDSCAPE, ETC. CONSULTANT DRAWINGS BEFORE PROCEEDING WITH THE WORK. CONSTRUCTION MUST CONFORM TO ALL APPLICABLE CODES AND REQUIREMENTS OF AUTHORITIES HAVING JURISDICTION. THE ARCHITECTURAL SYMBOLS ARE FOR GRAPHIC REPRESENTATION ONLY.

THIS DRAWING IS NOT TO BE SCALED.

THE DRAWING IS NOT TO BE USED FOR CONSTRUCTION PURPOSES UNTIL COUNTER SIGNED BY THE ARCHITECT.

PAUL ICKE

B. TECH., MARCH OAA MRAIC DATE

2.	MAR. 02, 2022	RE-ISSUED FO	R RE-ZONING APPL	CATION	PI
1.	SEPT. 22, 2020	issued for r	E-ZONING APPLICA	TION	PI
NO. Issued	DATE	ISSUE			BY
	T	ARCHITE n St W., Suite 20 647 288 1800	ROCHU CCTSINC 1, Toronto, Ontari ibarchitects.net	o, M5V 1G1	
	ASS OF ARCHITE PAUL ASSTR LICENCE 5395	CTSZ			
	APPLICANT NA	ME :DELMANOI	R WEST OAK INC.		
	Inspire	ed Retin	vvest rement I		l
Drawi	DUNDAS STREET W.		OA	KVILLE, ONTARIO)
יוח				•	
BU	ILDING	ELEV	ATIONS	5	
BU			ATION:	b PY	

Project No. 17.23

Plot Date March 02, 2022

A401



NORTH ELEVATION



EAST ELEVATION


HIS DRAWING, AS AN INSTRUMENT OF SERVICE IS PROVIDED BY AND IS THE PROPERTY OF THE ICKE BROCHU ARCHITECTS INC. THE CONTRACTOR SHALL VERIFY AND ACCEPT RESPONSIBILITY FOR ALL DIMENSIONS AND CONDITIONS ON SITE AND SHALL NOTIFY ICKE BROCHU ARCHITECTS INC. OF ANY VARIATIONS FROM THE SUPPLIED INFORMATION. ICKE BROCHU ARCHITECTS INC. IS NOT RESPONSIBILE FOR THE ACCURACY OF THE CONSULTANT INFORMATION. REFER TO APPROPRIATE SURVEY, STRUCTURAL, MECHANICAL, ELECTRICAL, LANDSCAPE, ETC. CONSULTANT DRAWINGS BEFORE PROCEEDING WITH THE WORK. CONSTRUCTION MUST CONFORM TO ALL APPLICABLE CODES AND REQUIREMENTS OF AUTHORITIES HAVING JURISDICTION. THE ARCHITECTURAL SYMBOLS ARE FOR GRAPHIC REPRESENTATION ONLY.

THIS DRAWING IS NOT TO BE SCALED.

THE DRAWING IS NOT TO BE USED FOR CONSTRUCTION PURPOSES UNTIL COUNTER SIGNED BY THE ARCHITECT.

PAUL ICKE

B. TECH., MARCH OAA MRAIC DATE

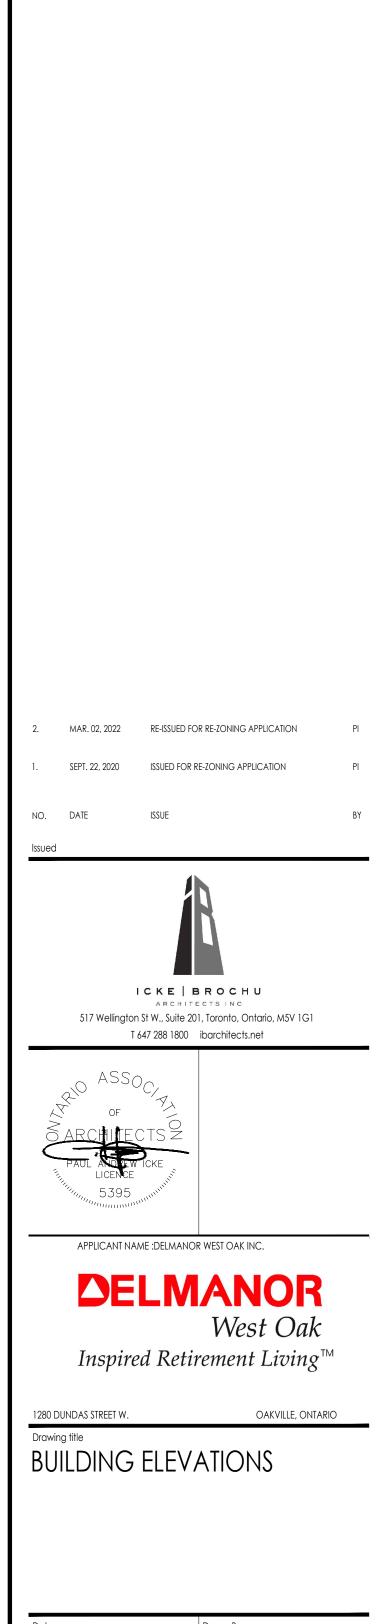

Date	SEP 10, 2021	Drawn By	PY
Scale	1:200	Reviewed By	PI
Project No.	17.23	Drawing No.	400
Plot Date	March 02, 2022	A	402