1) INSULATED METAL PANELS BY KINGSPAN. TEXTURE TO BE FUTURE SELECTION BY ARCHITECT.

1a — COLOUR TO BE WHITE.

1b — COLOUR TO BE CHARCOAL GREY.

2 ALUMINUM COMPOSITE PANELS BY ALPOLIC OR APPROVED EQUAL.
2a — COLOUR TO BE CHARCOAL GREY.

2b - COLOUR TO BE CHARCOAL GRET.
2b - COLOUR TO BE GREY.

3 THERMAL GLAZING IN ALUMINUM CURTAIN WALL FRAMES, C/W BIRD FRIENDLY VISUAL MARKERS.

4) SPANDREL GLAZING IN ALUMINUM CURTAIN WALL FRAMES.

5 ALUMINUM AND TEMPERED THERMAL GLASS DOOR(S) IN ALUMINUM CURTAIN WALL DOOR FRAMING SYSTEM. COLOUR TO MATCH WINDOW GLAZING SYSTEM.

FRAMING SYSTEM. COLOUR TO MATCH WINDOW GLAZING SYSTEM.

6 PRE-FINISHED METAL COPING BY VICWEST OR APPROVED EQUAL. COLOUR TO MATCH MATERIAL BELOW.

INSULATED HOLLOW METAL DOOR IN PRESSED STEEL FRAMES. COLOUR TO MATCH ADJACENT MATERIAL.

8 INSULATED HOLLOW METAL SECTIONAL OVERHEAD DOOR C/W 305mm x 200mm (WxH) LEXAN INSERT. 4270mm x 4880mm (WxH). COLOUR TO BE FUTURE SELECTION.

9 INSULATED HOLLOW METAL SECTIONAL OVERHEAD DOOR C/W DOCK SEAL, DOCK LEVELLER, DOCK BUMPERS AND 305mm x 200mm (WxH) LEXAN INSERT. 3050mm (W) X 3355mm (H). COLOUR TO BE WHITE.

(10) STEEL GRATE EXTERIOR STAIR. PRIMED & MARINE OIL BASE PAINTED GREY.

(11) WALL MOUNTED LIGHTING. REFER TO ELECTRICAL DRAWINGS.

(12) FOR SCREEN WALL REFER TO THE LANDSCAPE DRAWINGS.

(13) ROOF SCUPPER. SEE DETAIL 2/A-5.0

(14) ROOF SCUPPER. SEE DETAIL 3/A-5.0


15) ROOF SCUPPER. SEE DETAIL 9/A-5.0

16 TRANSOM C/W LOUVRE. COORDINATE WITH MECHANICAL DRAWINGS.


GLAZING TYPE	AREA (m2)
CLEAR GLAZING	44.14
DOT PATTERN ON CLEAR GLAZING	319.52
SPANDREL GLAZING	554.87
TOTAL	918.53 m2
DOT PATTERNED GLASS + SPANDREL GLASS 95% OF CONTIGUOUS GLASS PANEL AREA IS	

t/o finished roof   15490 (  1.49)	20 4 13	B (A-4.3) (C) (D) (A-4.3) (C) (A-4.3)	E F 3 (F)	(G) (H) (2) (A-4.3) (J) (3) (6) (1)	(K) (L)	t/o finished roof  3760 (109.76)   13260 (109.26)   13490 (109.49)   13490 (109.49)
t/o concrete slab 0000 (96.00)		4 3 2b 7		7 11		t/o concrete slab

## WEST ELEVATION

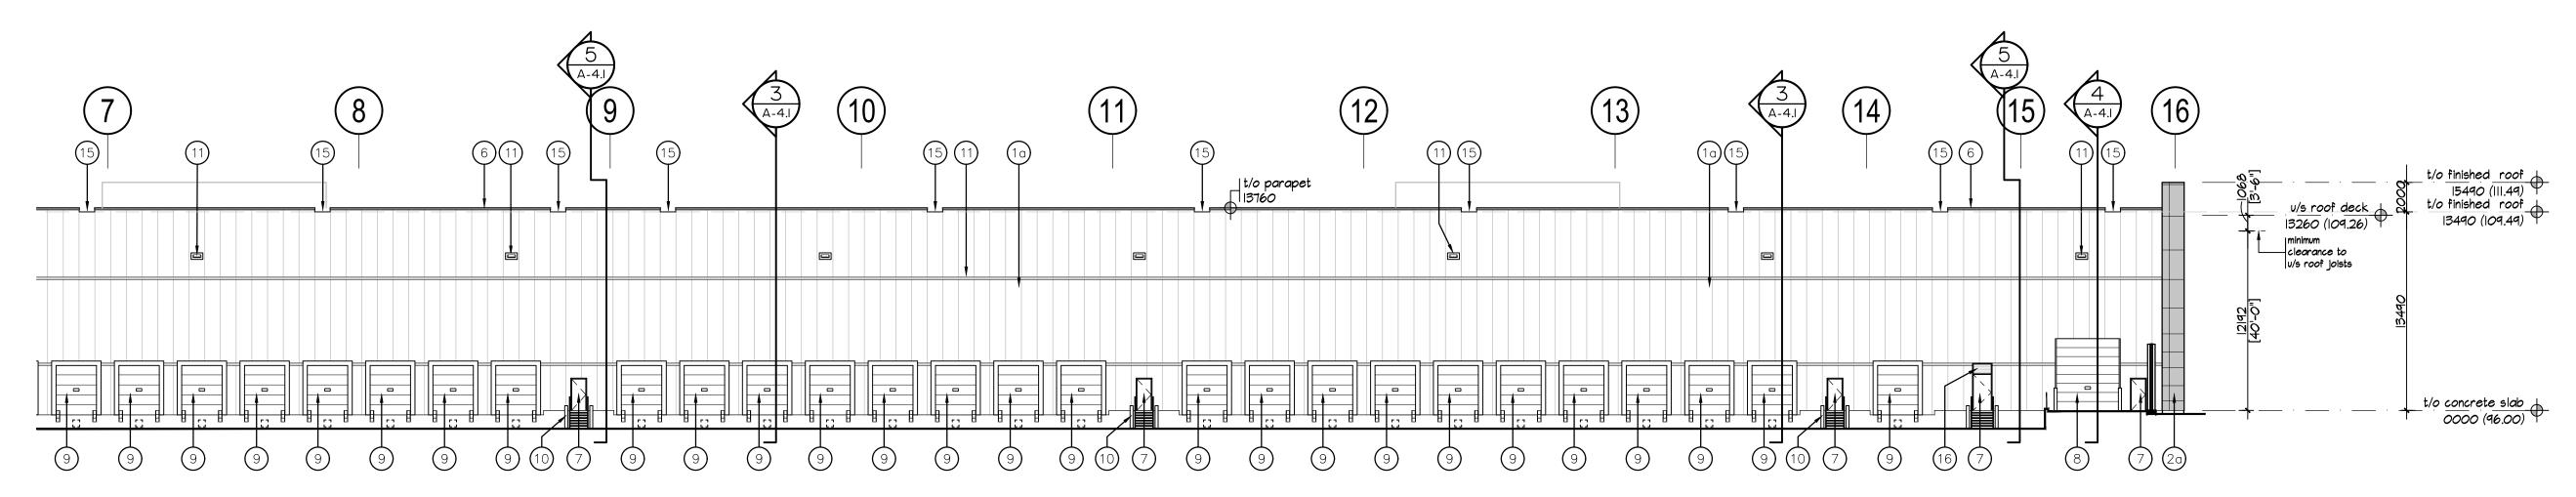

## PARTIAL SOUTH ELEVATION AT EAST END

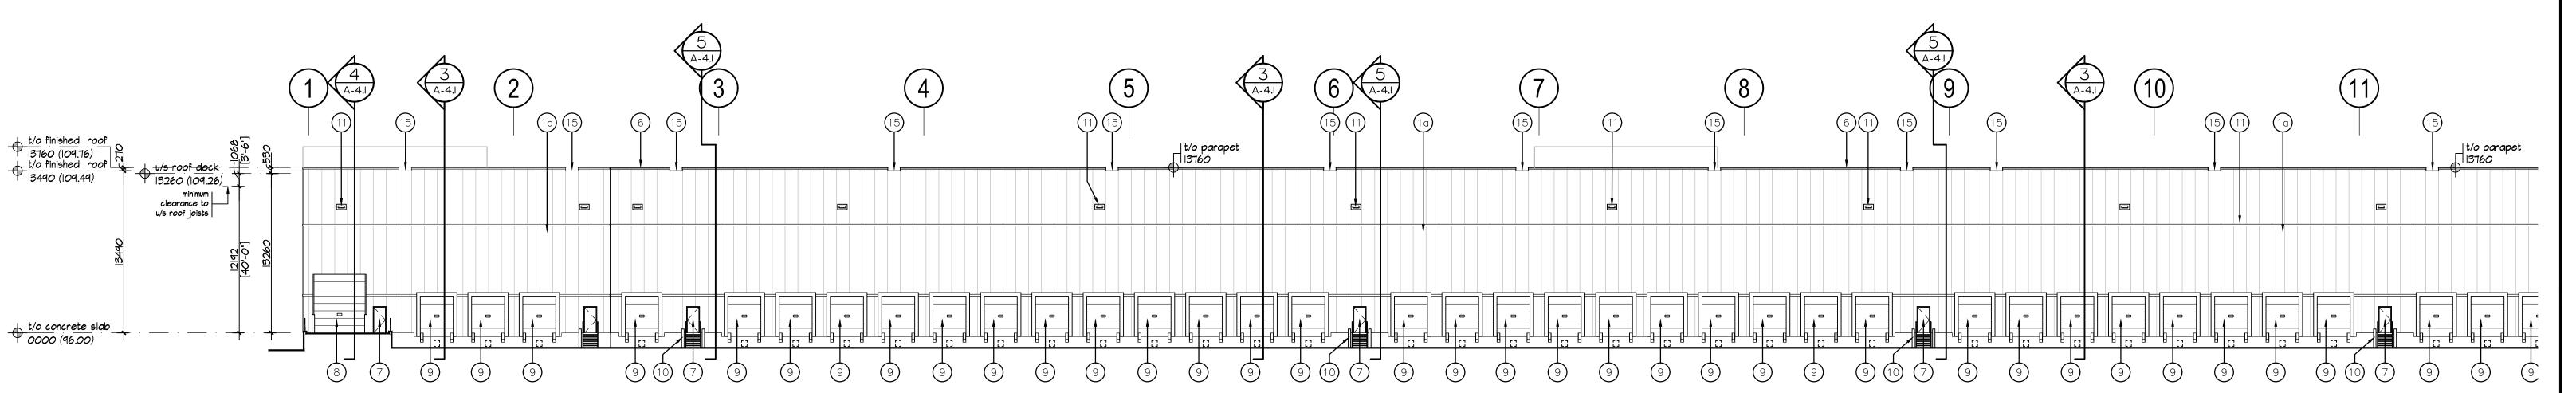

## PARTIAL SOUTH ELEVATION AT WEST END

\_\_\_\_

BALDASSARRA Architects Inc.

REVISION

ISSUED

ISSUED FOR REVIEW

RE-ISSUED FOR SPA

RE-ISSUED FOR SPA

RE-ISSUED FOR SPA

RE-ISSUED FOR SPA

4TH RE-SUBMISSION

NOV. 25

2022

2023

JULY 28,

30 Great Gulf Drive, Unit 20 | Concord ON | L4K 0K7 T. 905.660.0722 | www.baldassarra.ca



OWNERS INFORMATION:

## 560 Winston Churchill Blvd

Oakville, Ontario

South & West Elevations
Building C

DATE: DRAWN BY: CHECKED: SCALE:
SEPT. 2020 jdh/ly/hp 1:250
PROJECT No. DRAWING No.

18-51 C A-3.1

Winston Churchill\Drawings\01 Current Drawings\bl