



NOT FOR CONSTRUCTION


GENERAL NOTES
DO NOT SCALE DRAWINGS
CONTRACTOR TO VERIFY ALL DIMENSIONS & CONDITIONS
AND REPORT ANY DISCREPANCIES.

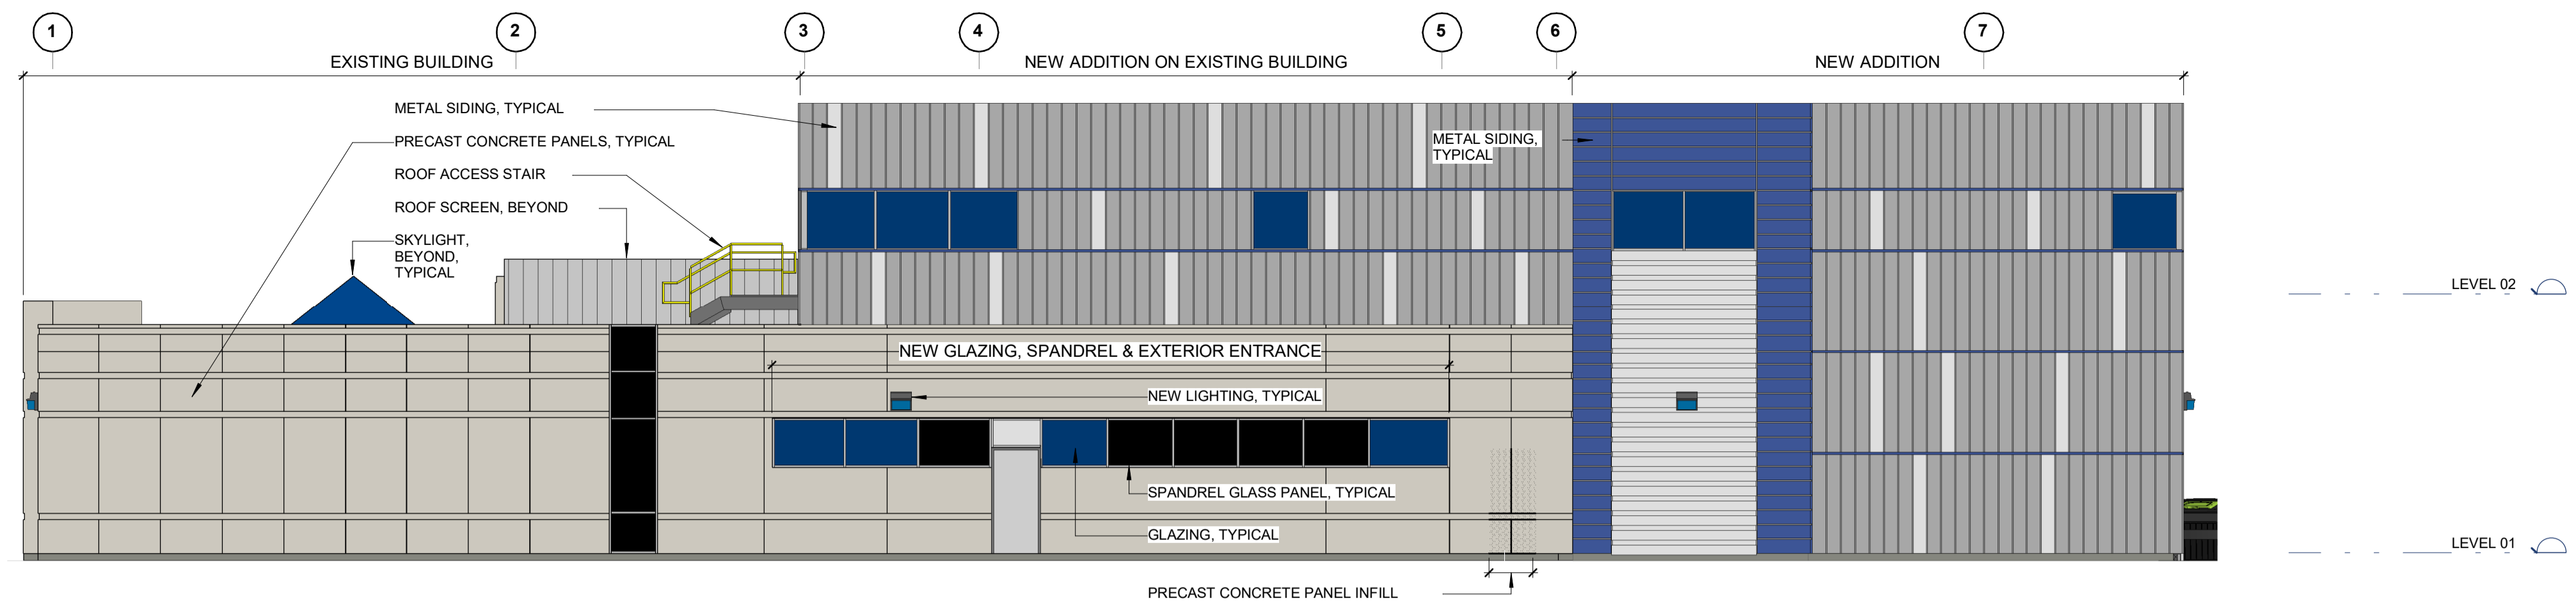


D4 WEST ELEVATION
A401 1:100

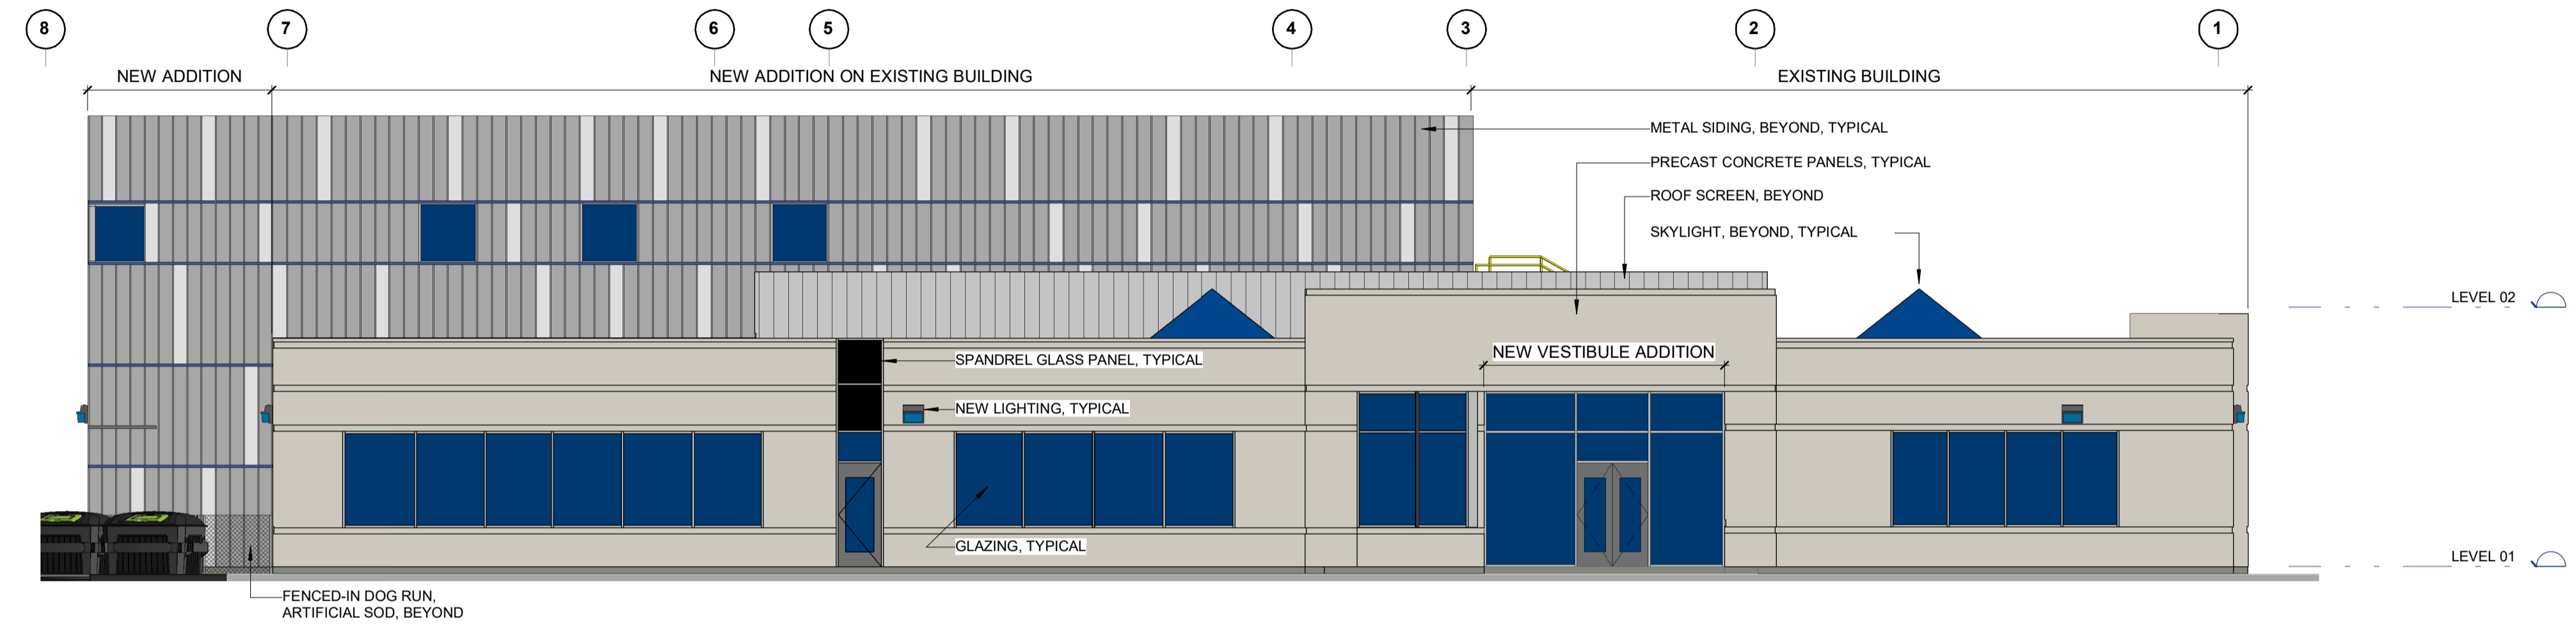

C4 EAST ELEVATION
A401 1:100

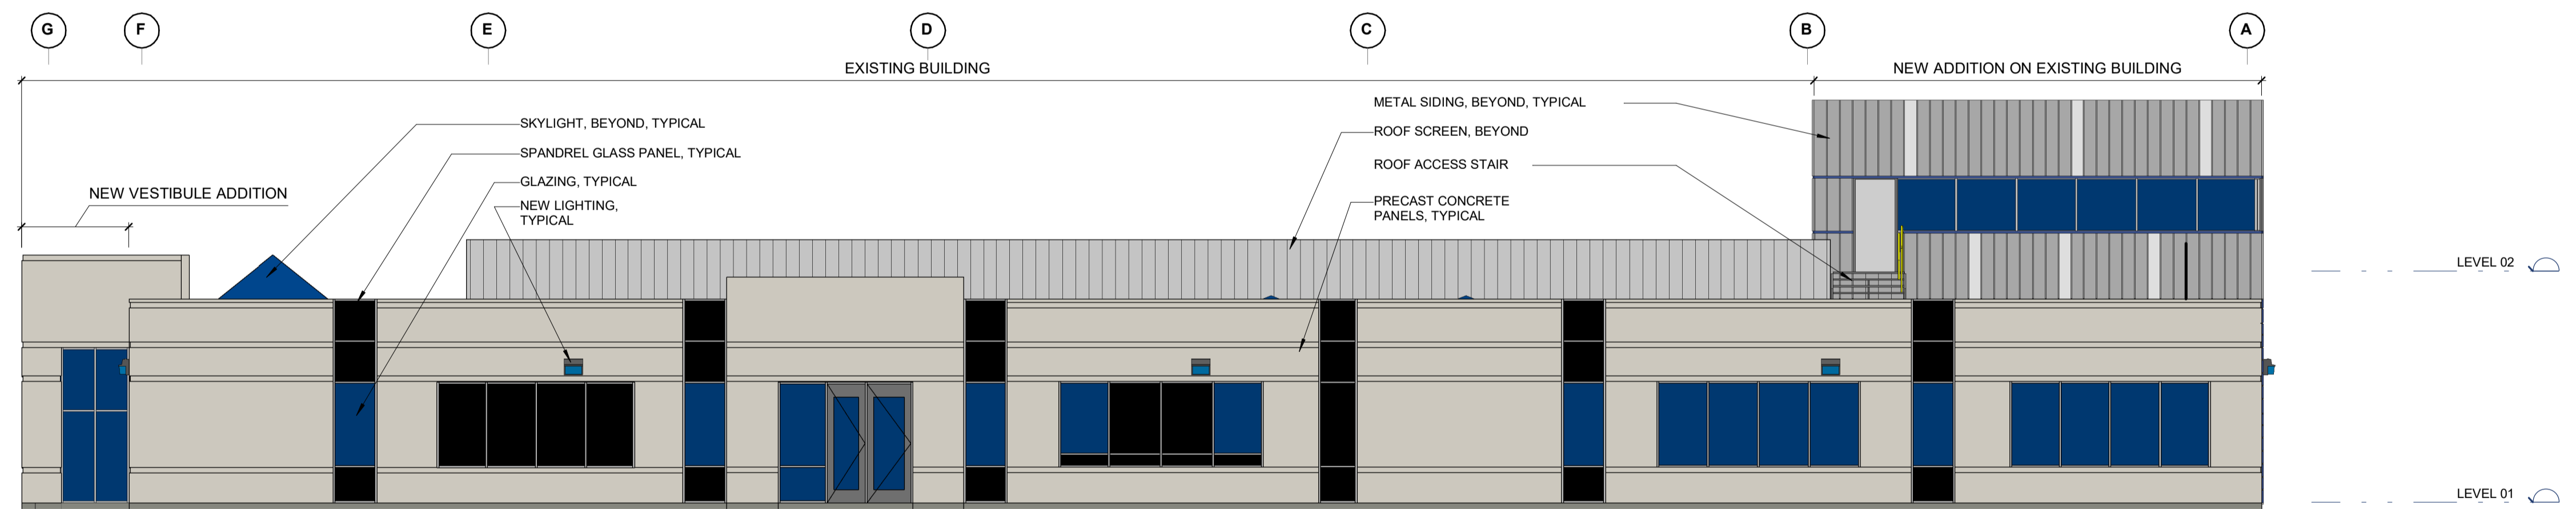

B4 NORTH ELEVATION
A401 1:100

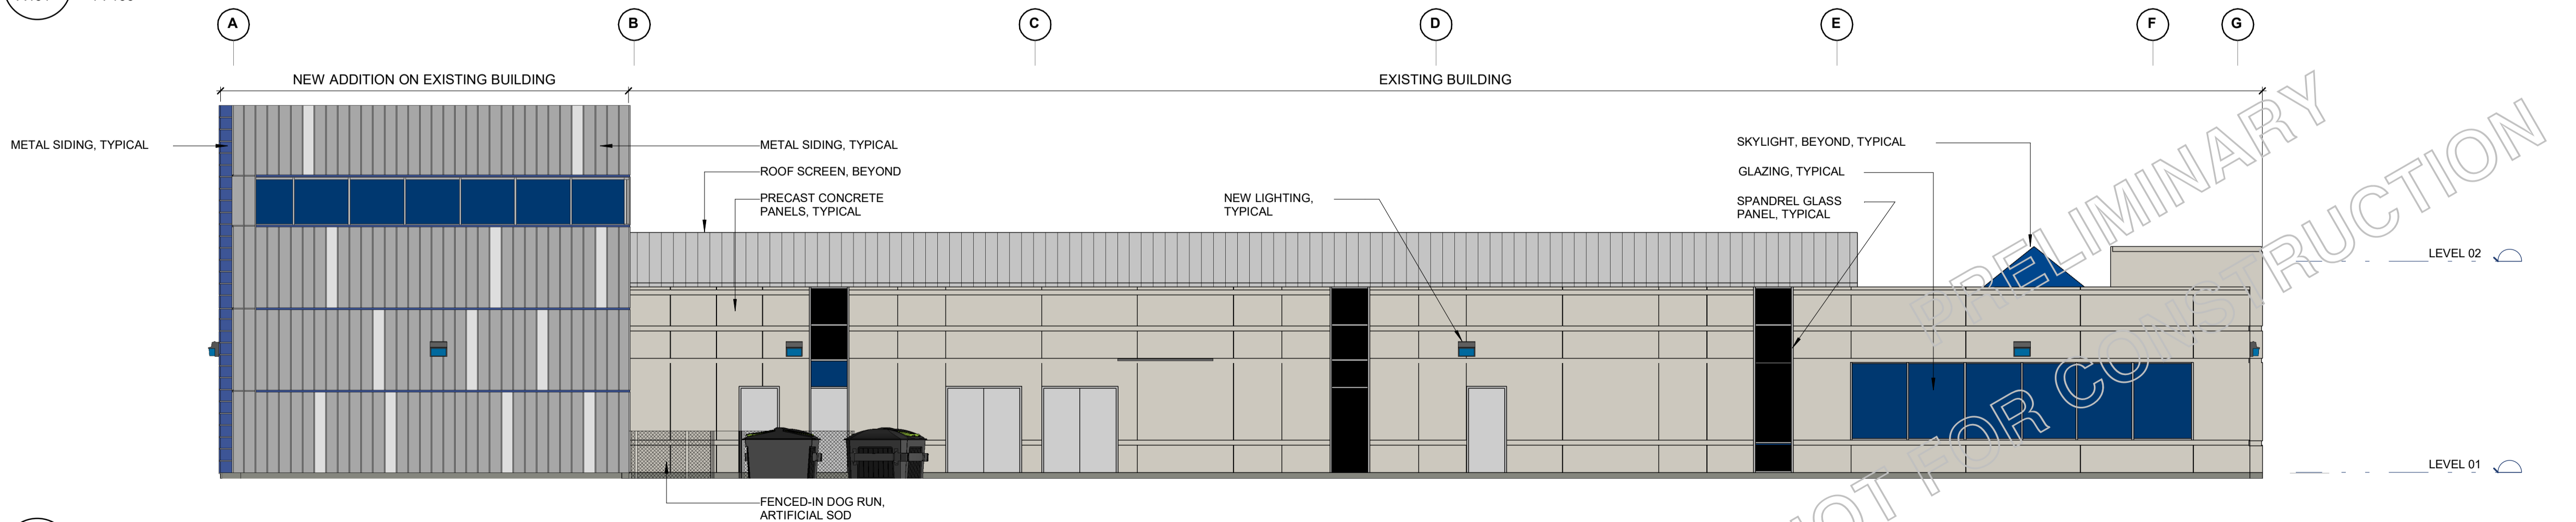

A4 SOUTH ELEVATION
A401 1:100

C	2022-08-03	ISSUED FOR SITE PLAN APPROVAL
B	2022-04-05	ISSUED FOR CONSULTATION
A	2022-01-11	ISSUED FOR COORDINATION
No.	DATE	DESCRIPTION

PROJECT
VCA | MOVEH

RENOVATION AND ADDITION

2285 Bristol Circle, Oakville, ON

IDEA #
21599

SHEET NAME

EXTERIOR ELEVATIONS

DATE	SCALE
2022-08-03	AS NOTED.
CHECKED BY	DRAWN BY
DY	TS
SHEET No.	