



KEY PLAN 1:2000

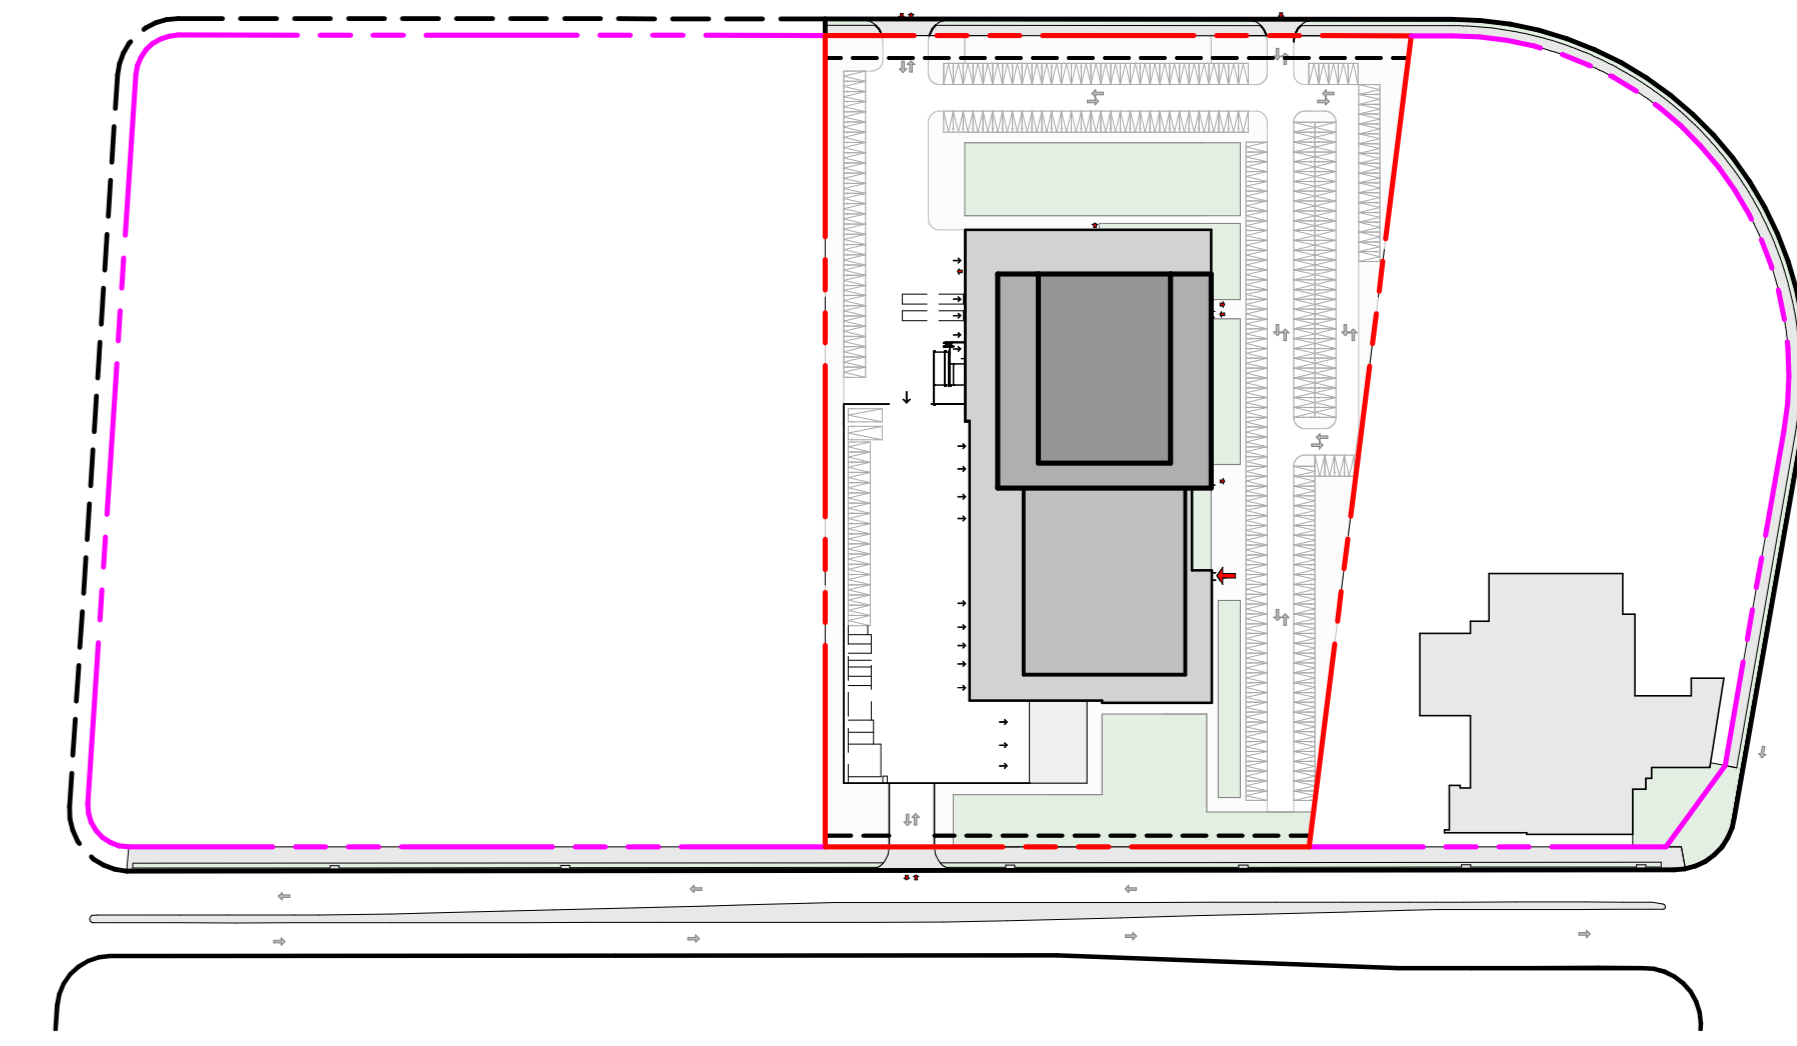

ISSUES/REVISIONS		
ISSUE	TITLE	DATE
A	ISSUE A - PRE-CONSULTATION MEETING	2025-09-20
A1	ISSUE A1 - PRE-CONSULTATION MEETING	2026-03-13

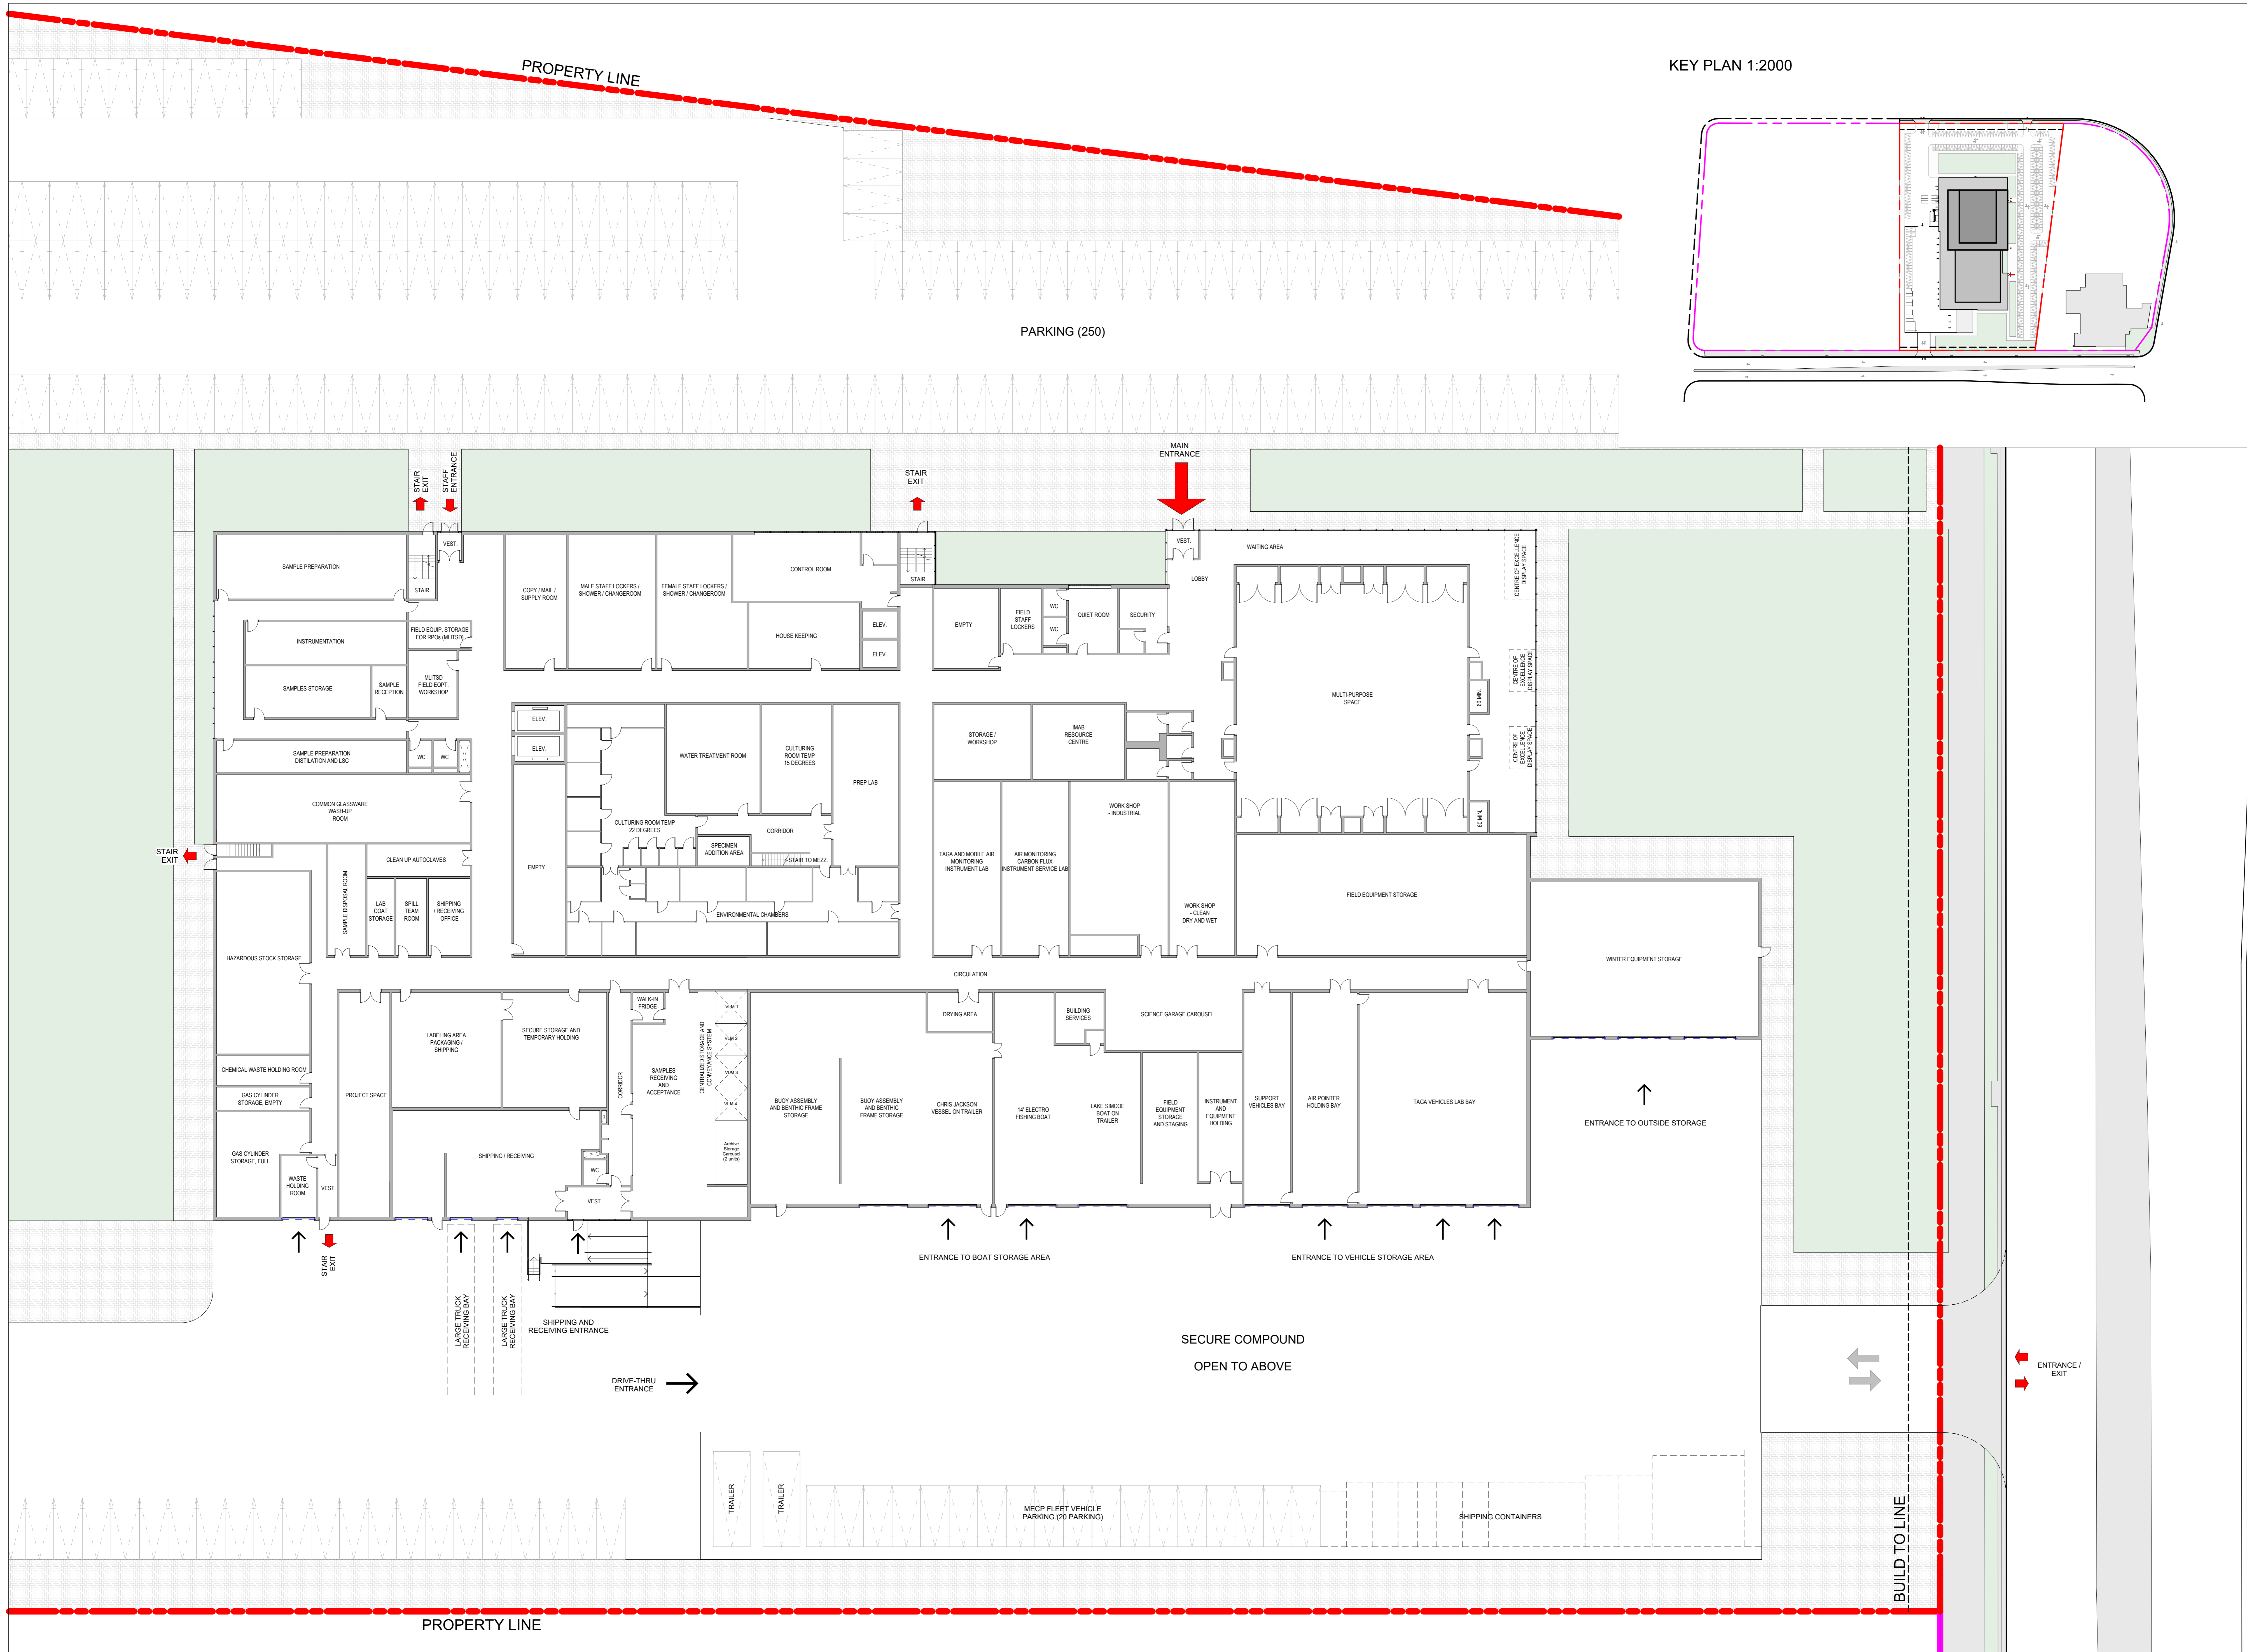

1 GROUND LEVEL
A-200 1:200

Seal
Date: MMDDYYYY
Check, verify and report any discrepancies to the consultant. Proceed with the drawings only after the consultant has approved the drawings. The consultant is responsible for the accuracy of the drawings. The consultant is not responsible for the accuracy of the drawings if the consultant has not checked the drawings for errors.


WZMH
WZMH Architects
95 St. Clair Ave. W., Suite 1050
Toronto, Ontario, Canada M4V 1N6
Tel: 416-961-4111
www.wzmh.com

Infrastructure Ontario
MECP-MLTSD SCIENCE FACILITY COMPLEX
Oakville, ON

Drawing Title
GROUND FLOOR PLAN

Date: 13/03/2026 Scale: As indicated
Author: [Name]
Checker: [Name]
7284

A-200

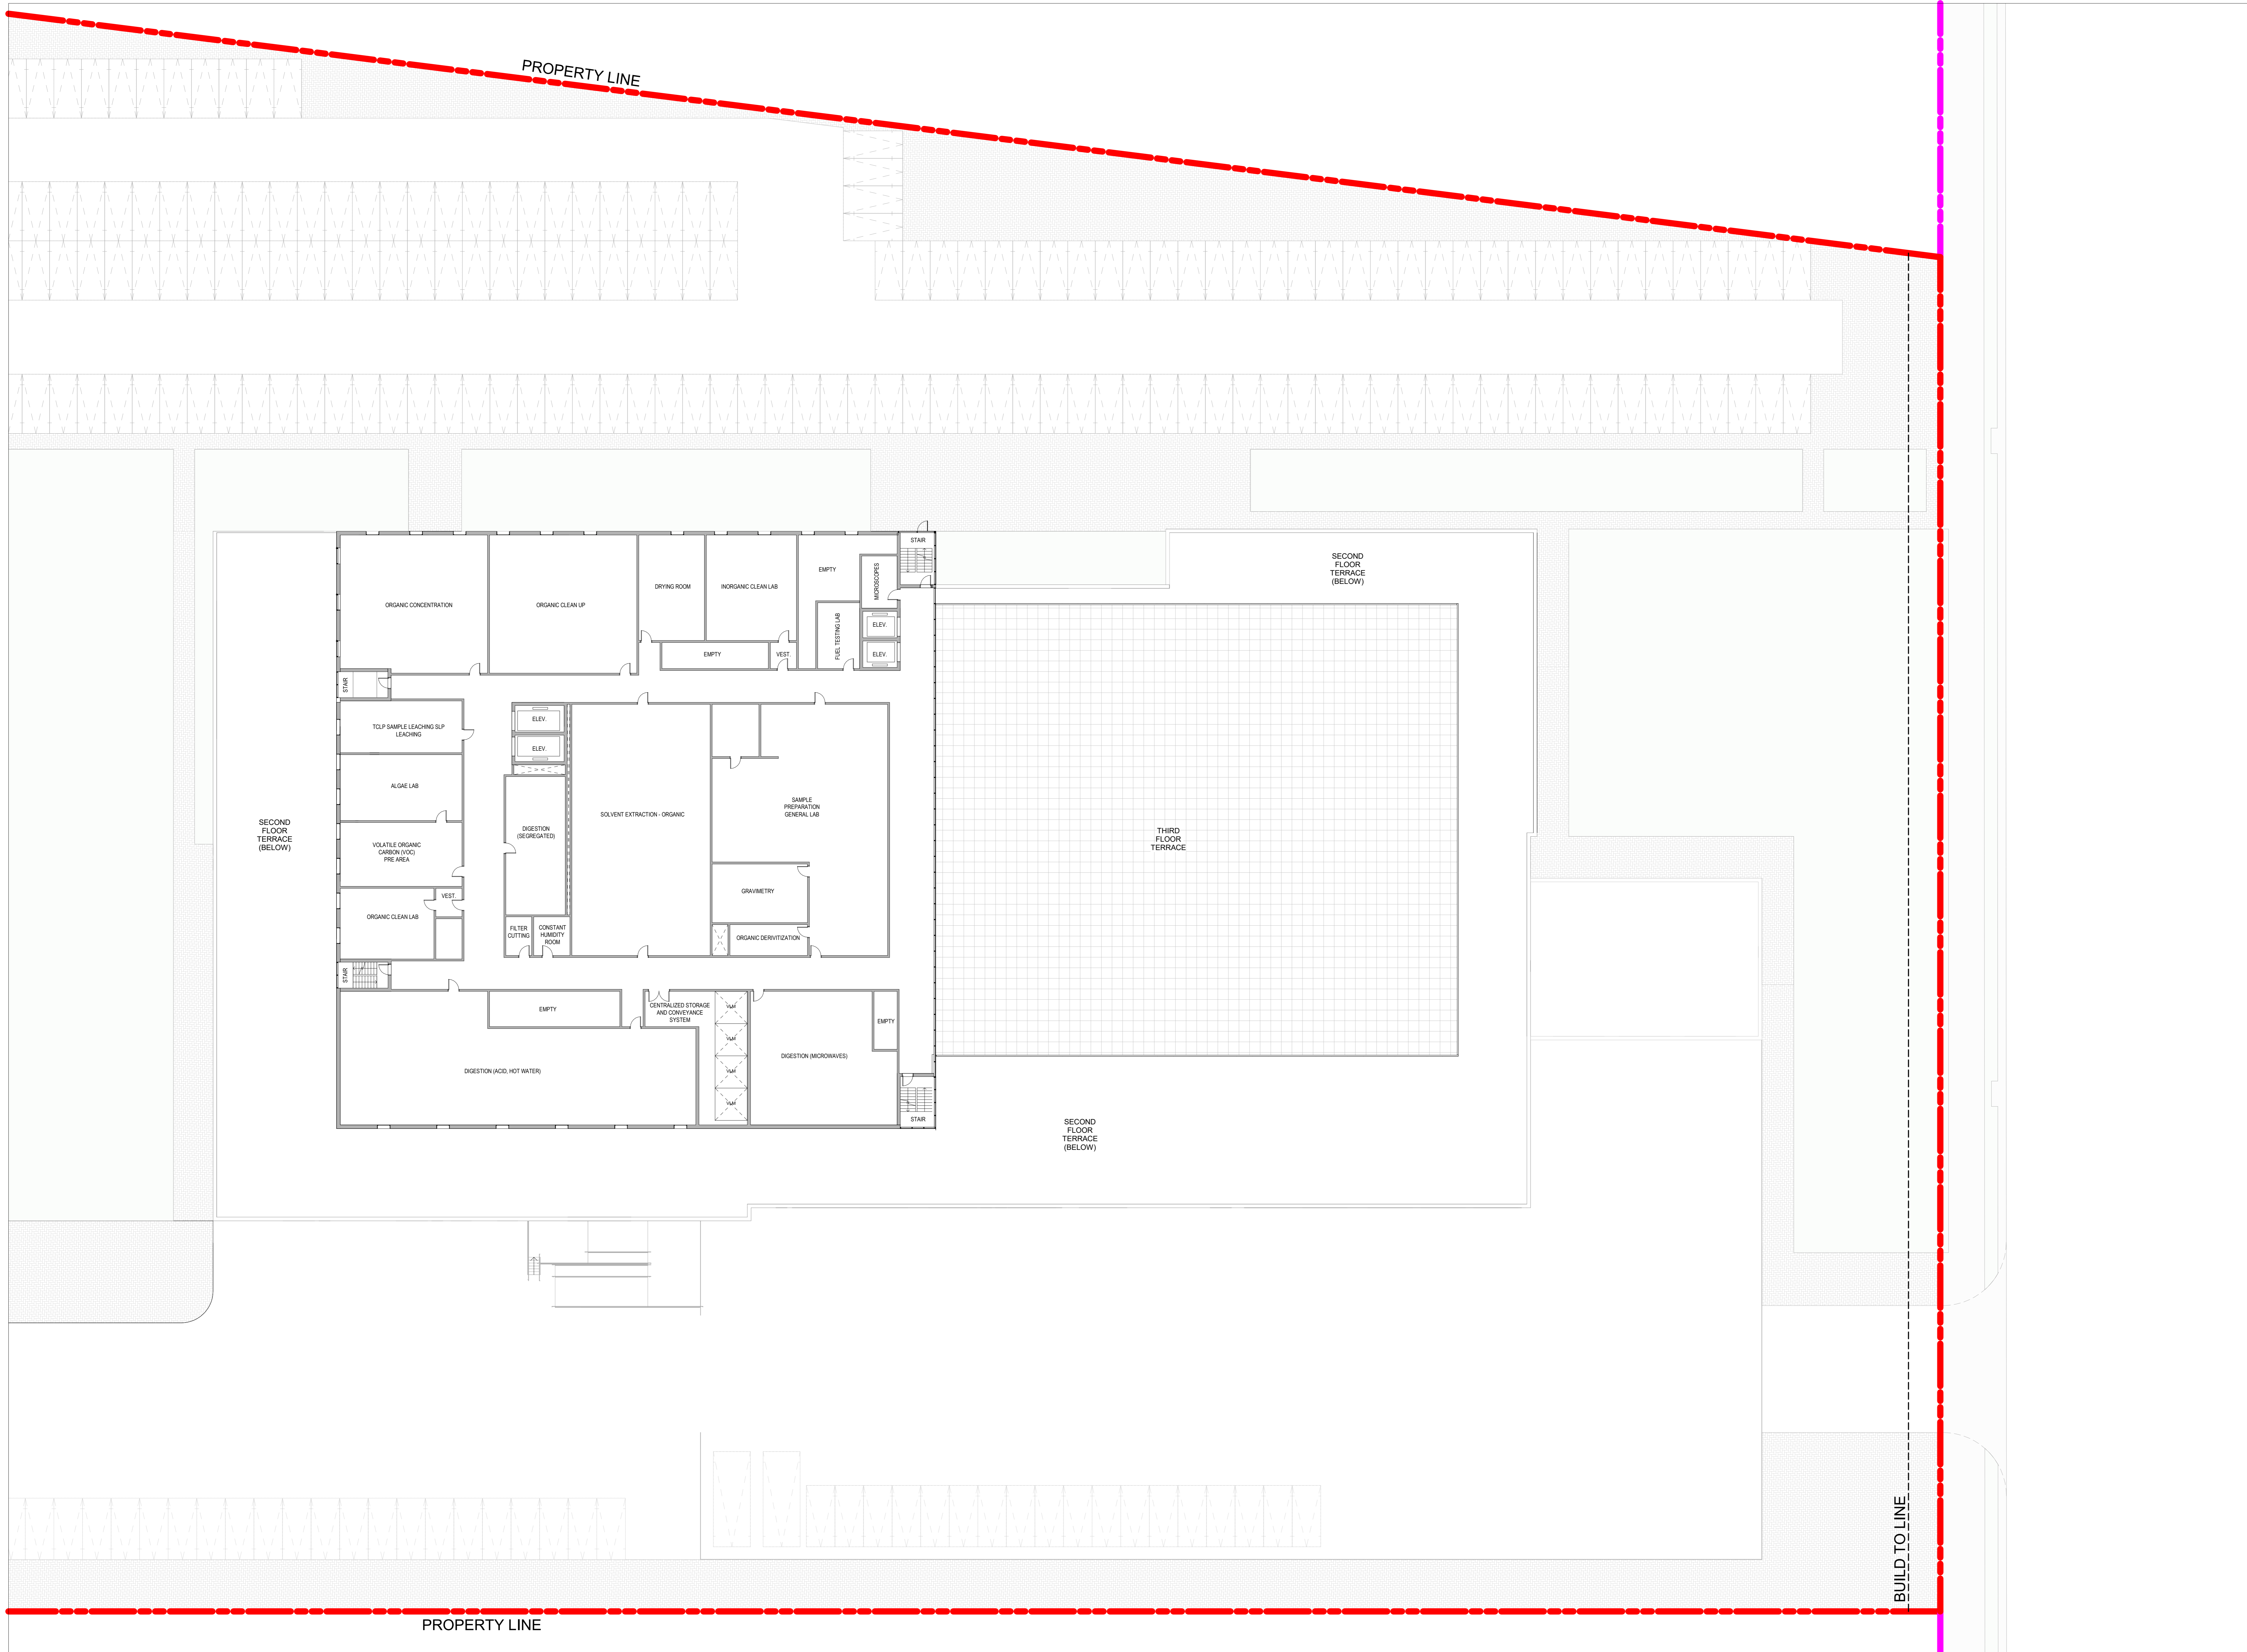

ISSUE	TITLE	DATE
A	ISSUE A - PRE-CONSULTATION MEETING	2025-09-20
A1	ISSUE A1 - PRE-CONSULTATION MEETING	2026-03-13

Seal

CHKD: VERIFY AND REPORT ANY DISCREPANCIES TO THE CONSULTANT PRIOR TO PROCEEDING WITH THE DRAWING. THIS DRAWING SHALL NOT BE USED FOR CONSTRUCTION OR FOR ANY OTHER PURPOSES WITHOUT THE WRITTEN PERMISSION OF WZMH ARCHITECTS.

MRAD000000


WZMH
 WZMH Architects
 95 St. Clair Ave. W., Suite 1500
 Toronto, Ontario, Canada M4V 1N6
 Tel: 416-961-4111
 www.wzmh.com

Infrastructure Ontario
 MECP-MLTSD SCIENCE FACILITY COMPLEX
 Oakville, ON

Drawing Title
THIRD FLOOR PLAN

Date: 13/03/2026 Scale: 1 : 200
 Drawn By: Author
 Checked By: Checker
 Project No: 7284

Drawing No: **A-202**

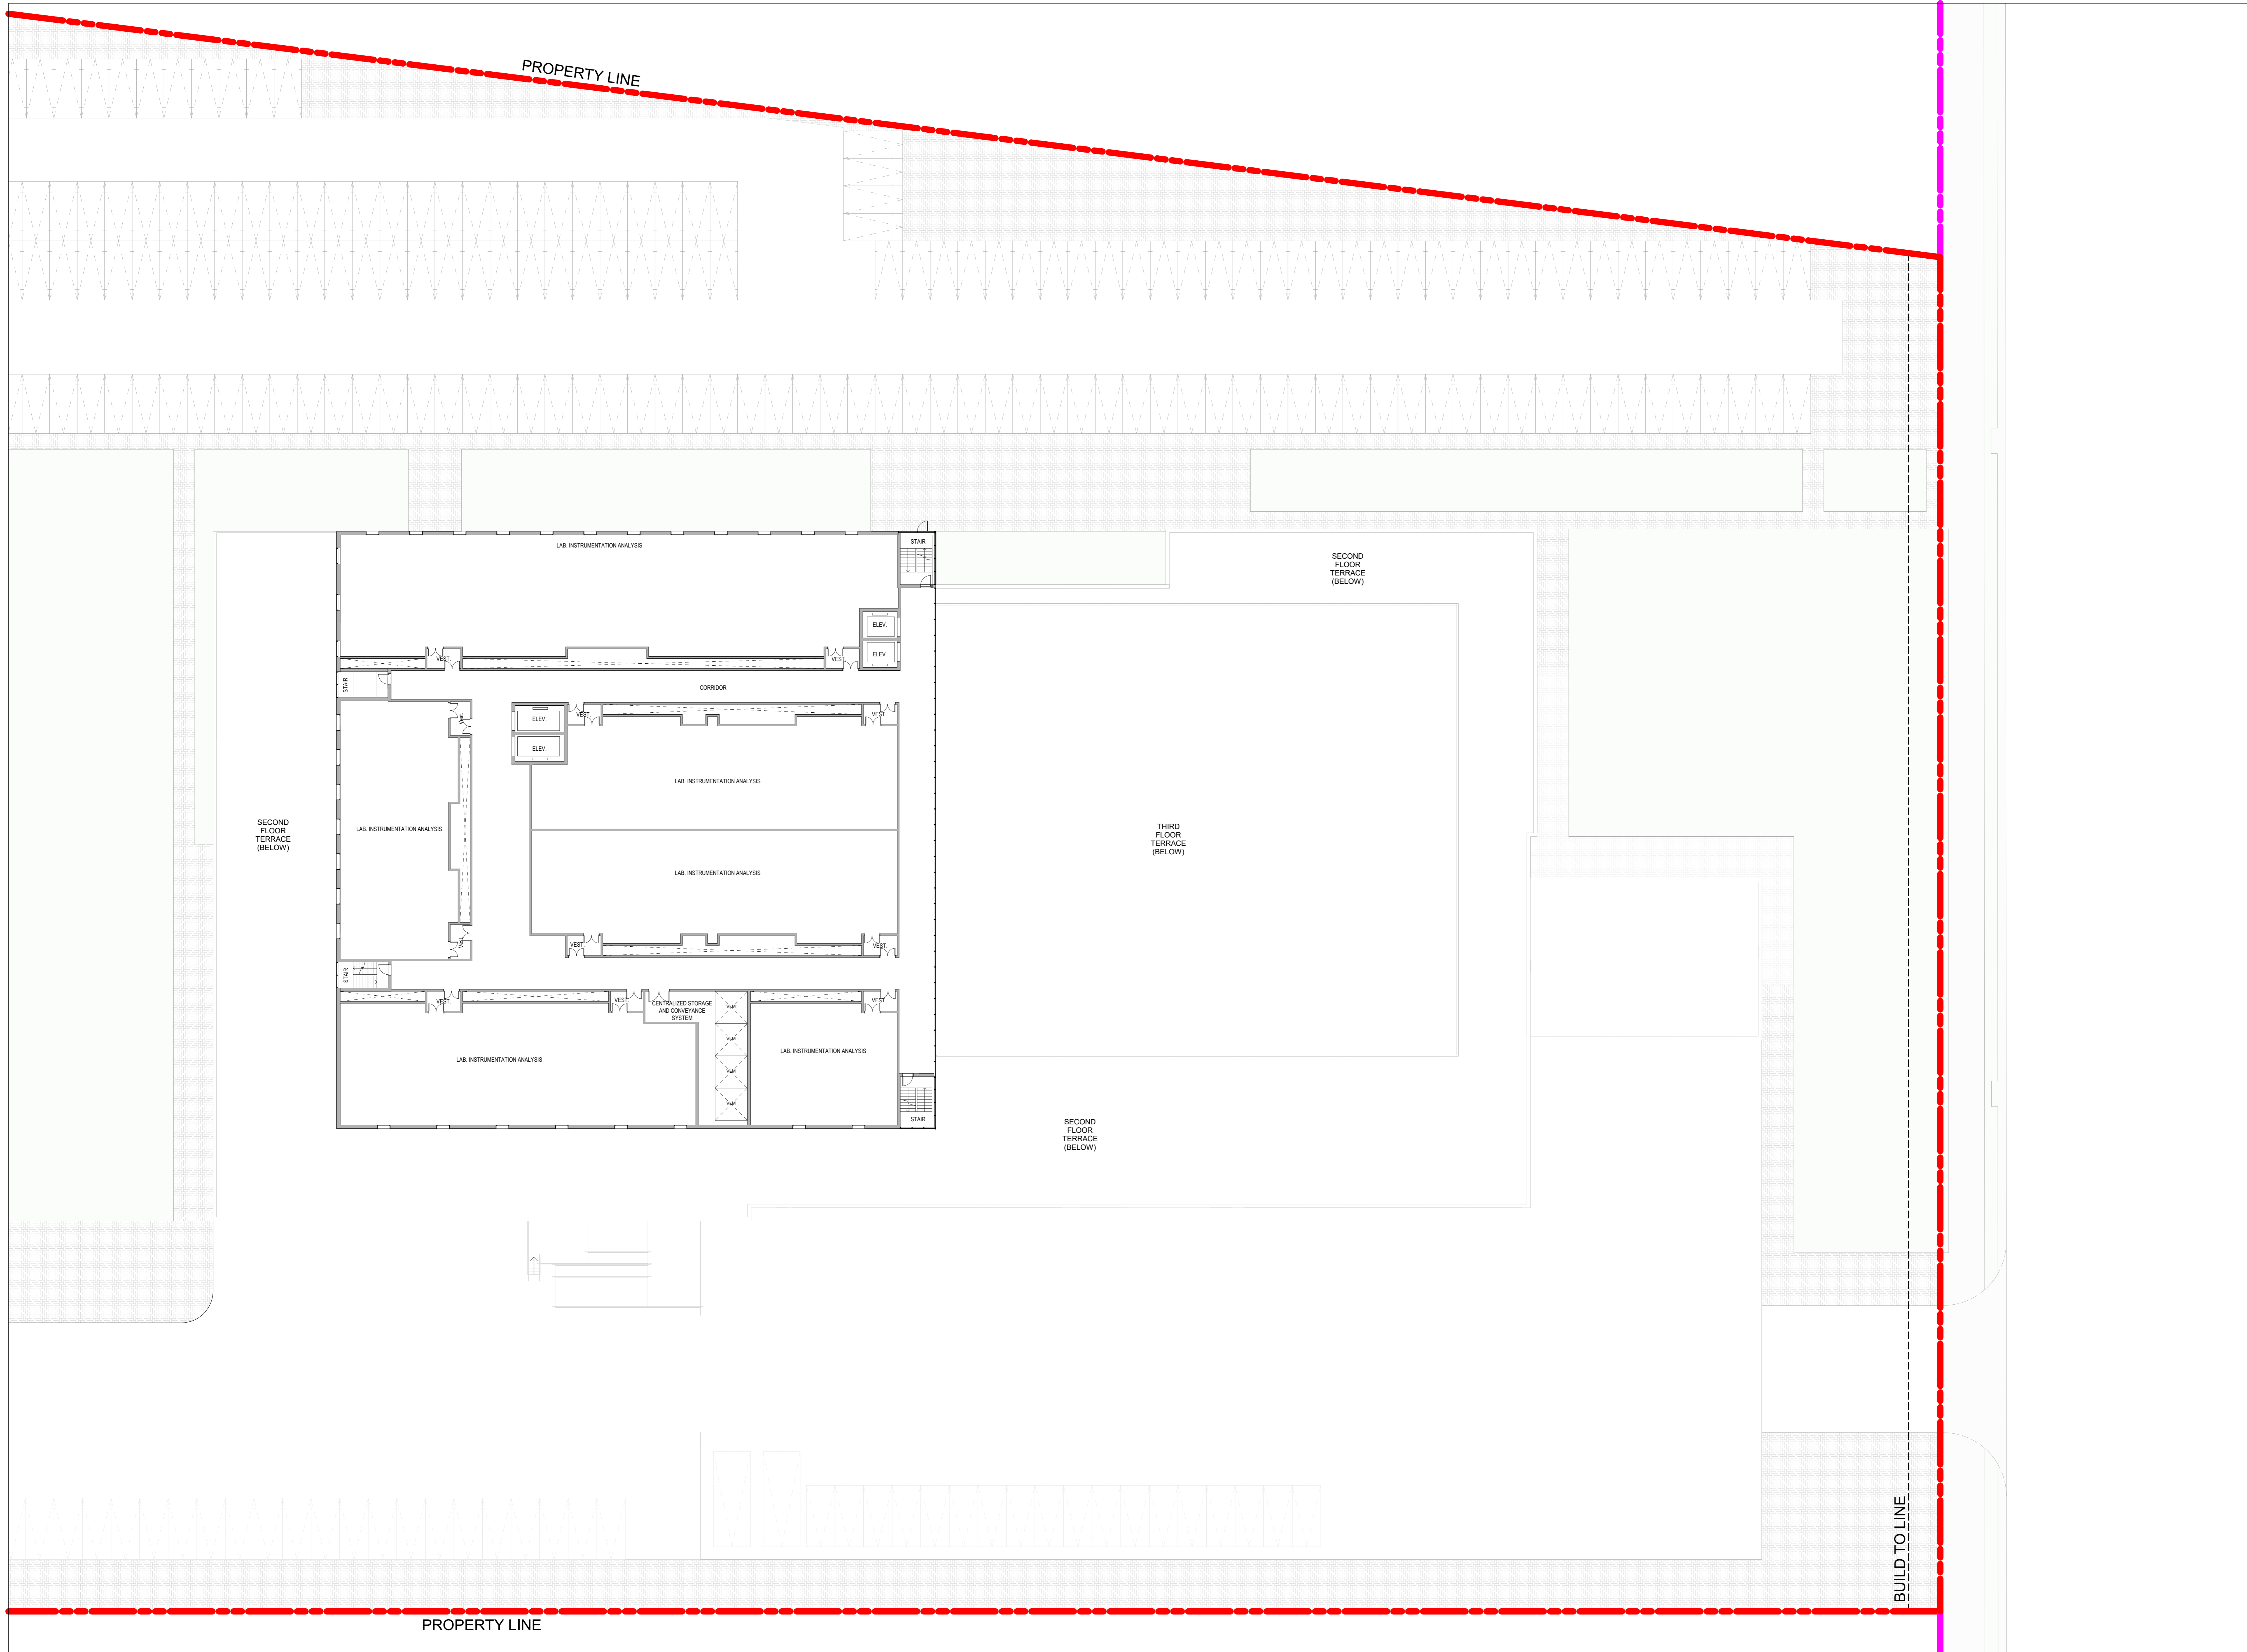

ISSUES/REVISIONS		
ISSUE	TITLE	DATE
A	ISSUE A - PRE-CONSULTATION MEETING	2025-08-20
A1	ISSUE A1 - PRE-CONSULTATION MEETING	2026-03-13

Seal
 MRAD000000
 Date

CHECK, VERIFY AND REPORT ANY DISCREPANCIES TO THE CONSULTANT.
 PROJECT USE ONLY. DO NOT SCALE DRAWINGS. THIS DRAWING SHALL NOT BE USED FOR CONSTRUCTION OR FOR ANY OTHER PURPOSES WITHOUT THE WRITTEN PERMISSION OF WZMH ARCHITECTS.

THIS DRAWING SHALL NOT BE USED FOR CONSTRUCTION OR FOR ANY OTHER PURPOSES WITHOUT THE WRITTEN PERMISSION OF WZMH ARCHITECTS.

WZMH
 WZMH Architects
 95 St. Clair Ave. W., Suite 1500
 Toronto, Ontario, Canada M4V 1N6
 Tel: 416-961-4111
 www.wzmh.com

Infrastructure Ontario
 MECP-MLTSD SCIENCE FACILITY COMPLEX
 Oakville, ON

Drawing Title
FOURTH FLOOR PLAN

Date: 13/03/2026 Scale: 1 : 200
 Drawn By: Author
 Checked By: Checker
 Project No: 7284

Drawing No:
A-203

