




- 1 INSULATED METAL PANELS BY KINGSPAN. TEXTURE TO BE FUTURE SELECTION BY ARCHITECT.
1a - COLOUR TO BE WHITE.
1b - COLOUR TO BE CHARCOAL GREY.
- 2 ALUMINUM COMPOSITE PANELS BY ALPOLIC OR APPROVED EQUAL.
2a - COLOUR TO BE CHARCOAL GREY.
2b - COLOUR TO BE RED.
- 3 THERMAL GLAZING IN ALUMINUM CURTAIN WALL FRAMES.
- 4 SPANDREL GLAZING IN ALUMINUM CURTAIN WALL FRAMES.
- 5 ALUMINUM AND TEMPERED THERMAL GLASS DOOR(S) IN ALUMINUM CURTAIN WALL DOOR FRAMING SYSTEM. COLOUR TO MATCH WINDOW GLAZING SYSTEM.
- 6 PRE-FINISHED METAL COPING BY VICWEST OR APPROVED EQUAL. COLOUR TO MATCH MATERIAL BELOW.
- 7 INSULATED HOLLOW METAL DOOR IN PRESSED STEEL FRAMES. COLOUR TO MATCH ADJACENT MATERIAL.
- 8 INSULATED HOLLOW METAL SECTIONAL OVERHEAD DOOR C/W 305mm x 200mm (WxH) LEXAN INSERT. 4270mm x 4880mm (WxH). COLOUR TO BE FUTURE SELECTION.
- 9 INSULATED HOLLOW METAL SECTIONAL OVERHEAD DOOR C/W DOCK SEAL, DOCK LEVELLER, DOCK BUMPERS AND 305mm x 200mm (WxH) LEXAN INSERT. 3050mm (W) X 3355mm (H). COLOUR TO BE WHITE.
- 10 STEEL GRATE EXTERIOR STAIR. PRIMED & MARINE OIL BASE PAINTED GREY.
- 11 SCUPPER.

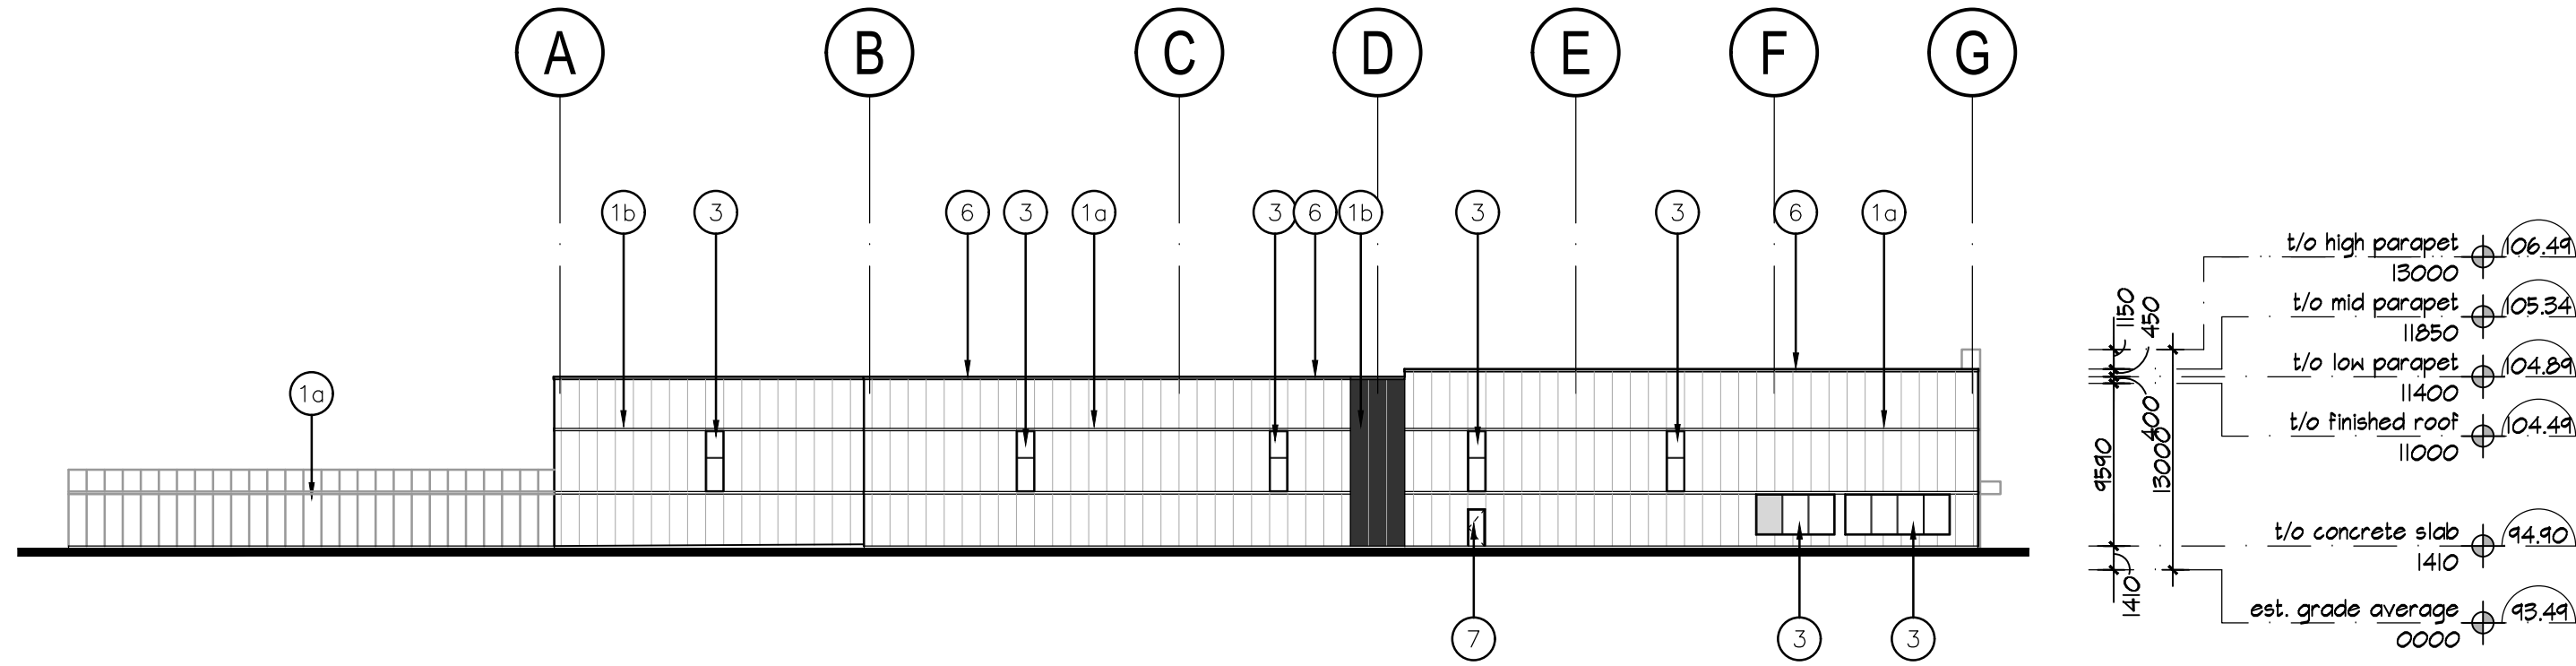


4 North Elevation
A-3.0 Scale = 1:400

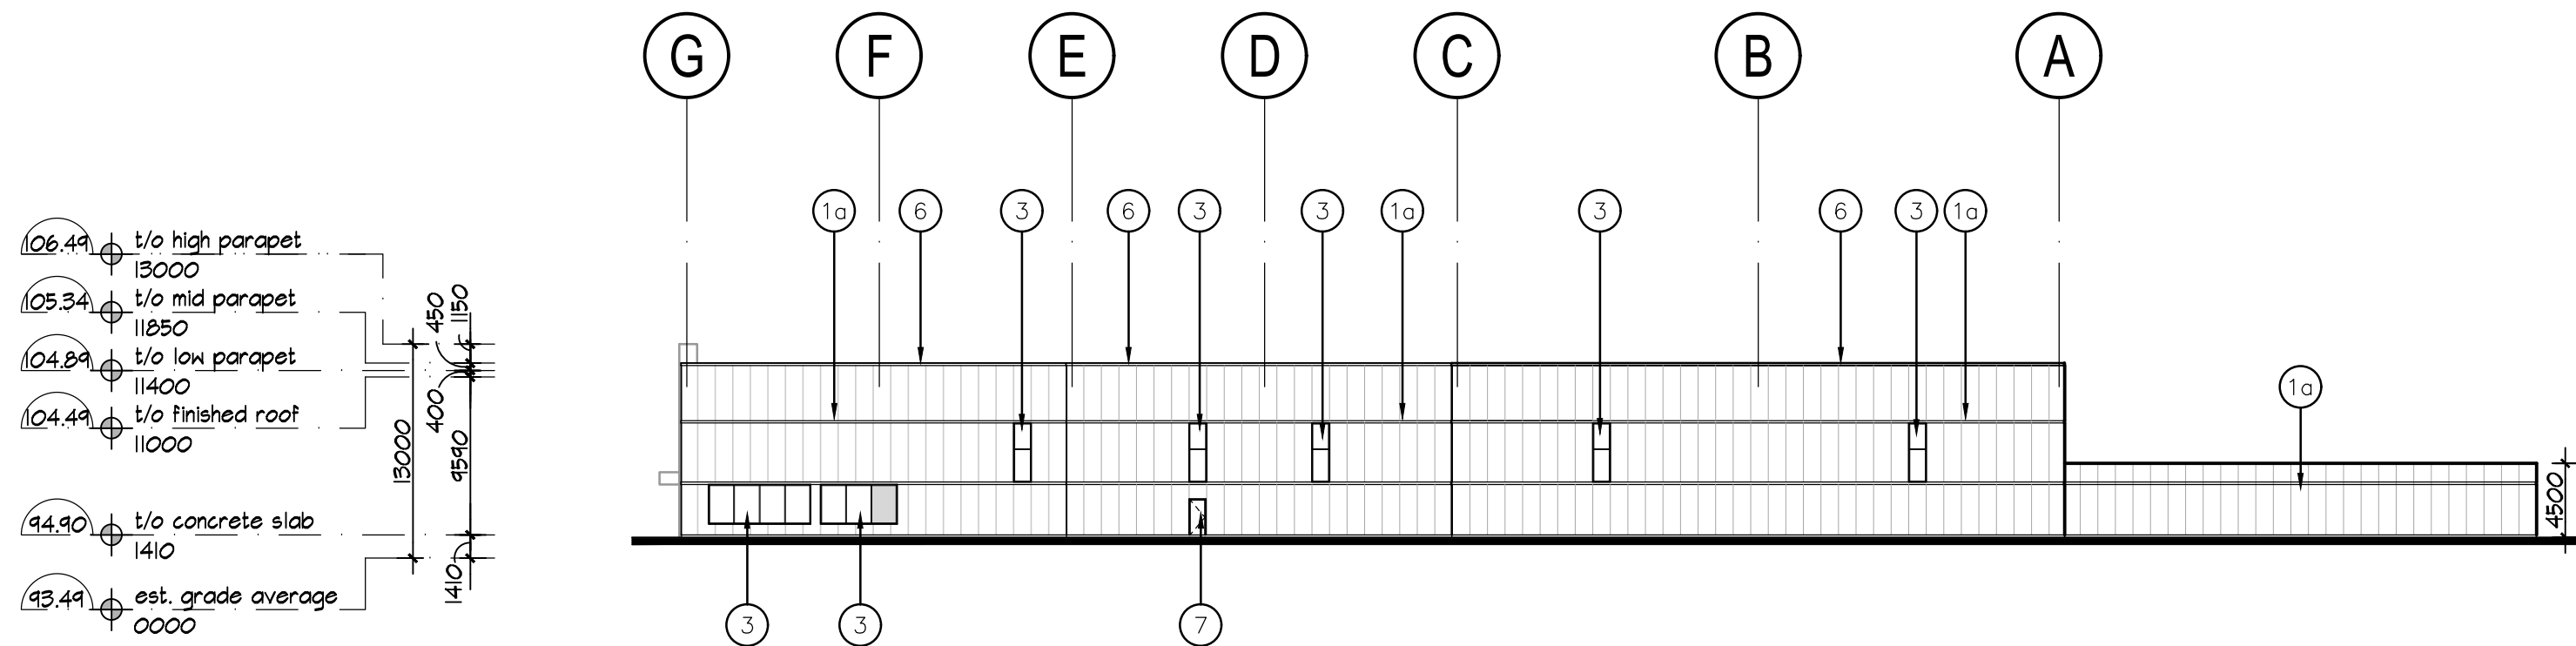

3 South Elevation
A-3.0 Scale = 1:400

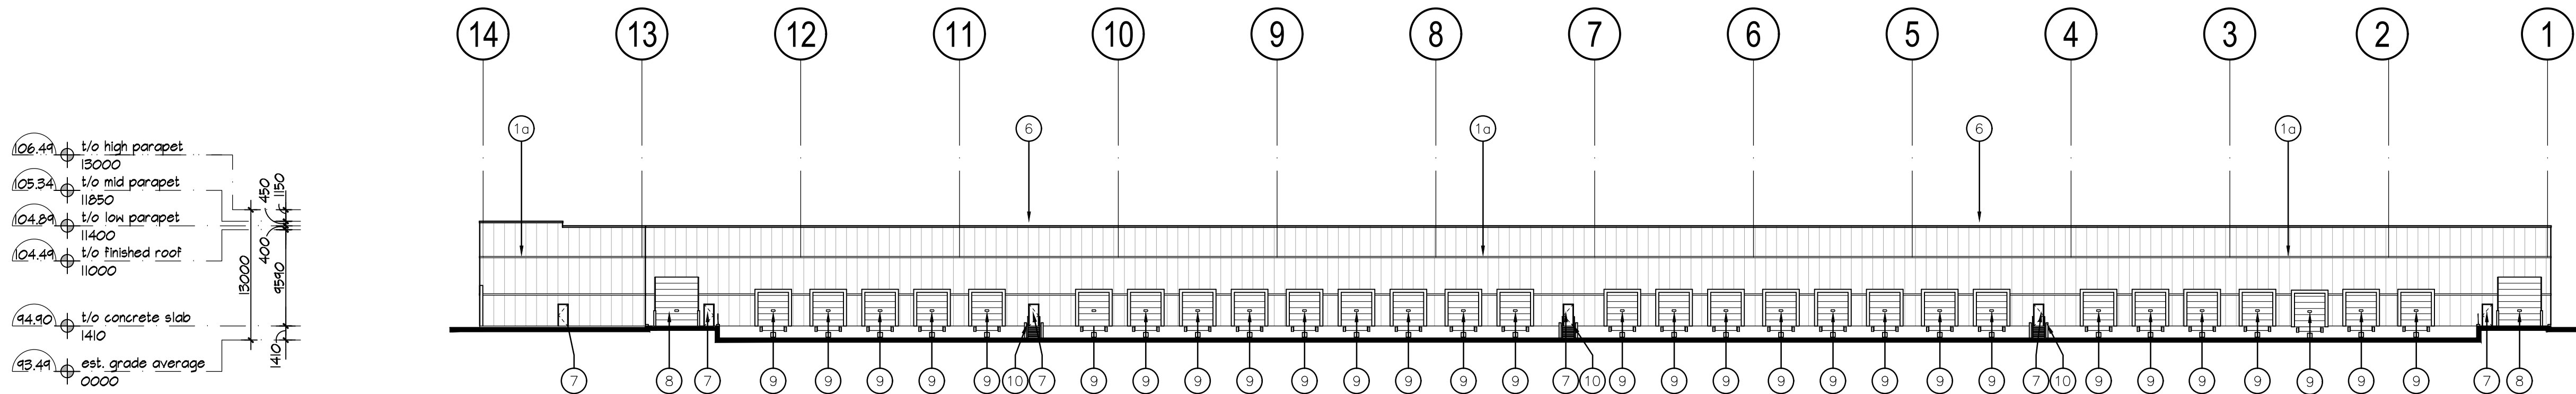

2 East Elevation
A-3.0 Scale = 1:400

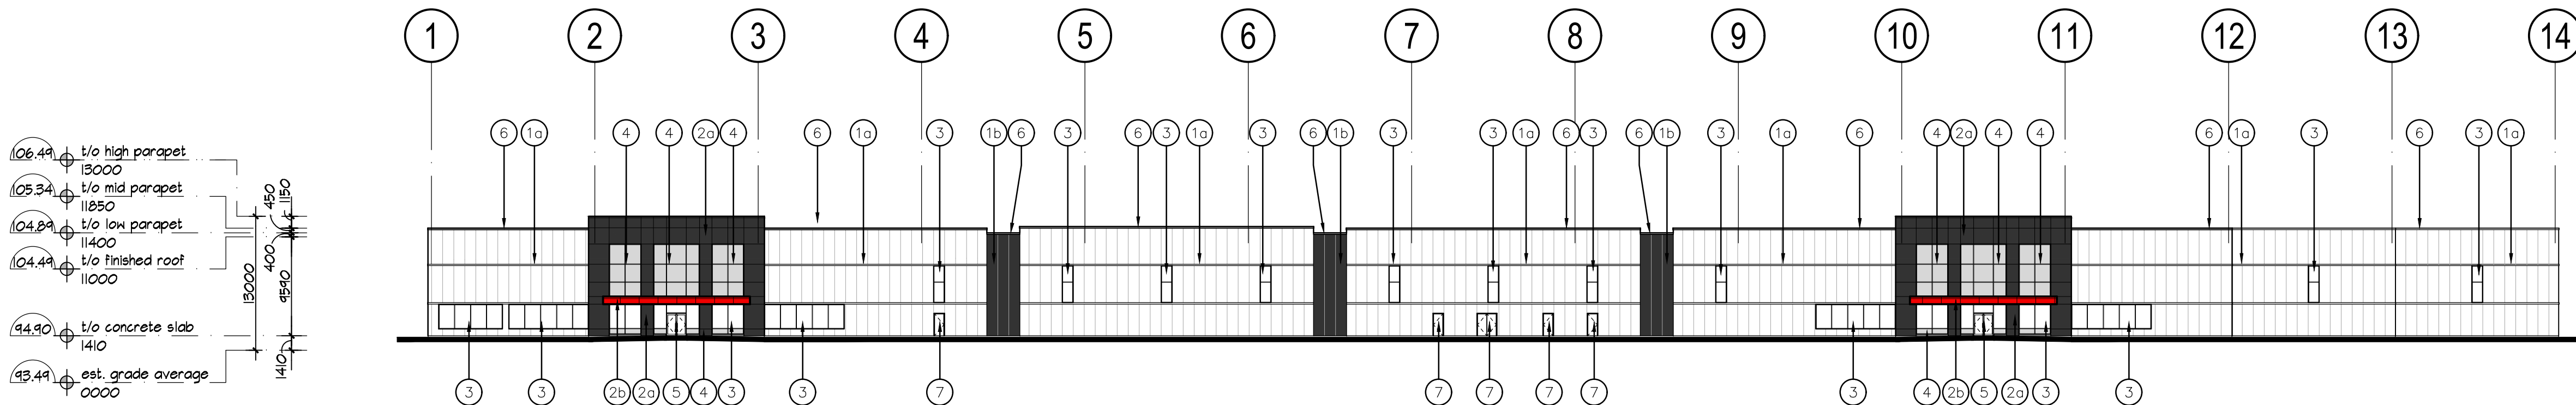

1 West Elevation
A-3.0 Scale = 1:400

No.	ISSUED	DATE
1	ISSUED FOR REVIEW	DEC. 23 2020
2	RE-ISSUED FOR SPA	MAR. 1 2021

No.	REVISION	DATE
-----	----------	------

BALDASSARRA
Architects Inc.

30 Great Gulf Drive, Unit 20 | Concord ON | L4K 0K7
T: 905.660.0722 | www.baldassarra.ca



OWNERS INFORMATION:

560 Winston
Churchill Blvd.

Oakville, Ontario

ELEVATIONS
Building B

DATE:	DRAWN BY:	CHECKED:	SCALE:
SEPT. 2020	LY/HP		AS NOTED
PROJECT No.	DRAWING No.		

18-51 B

A-3.0