

C:\1851 560 Winston Churchill\Drawings\01 Current Drawings\560 B A-3.0.dwg, 2023-07-28 2:49:41 PM, LouieY AutoCAD PDF (General Documentation).pc3

C:\360 560 Winston Churchill\Drawings\01 Current Drawings\560 B A-3.0.dwg

No.	ISSUED	DATE
1	ISSUED FOR REVIEW	DEC. 23 2020
2	RE-ISSUED FOR SPA	MAR. 1 2021
3	RE-ISSUED FOR SPA	NOV. 25 2021
4	RE-ISSUED FOR SPA	JULY 6, 2022
5	RE-ISSUED FOR SPA 4TH RE-SUBMISSION	JULY 28, 2023

No.	REVISION	DATE
-----	----------	------

BALDASSARRA

Architects Inc.

30 Great Gulf Drive, Unit 20 | Concord ON | L4K 0K7  
T: 905.860.0722 | [www.baldassarra.ca](http://www.baldassarra.ca)

OWNERS INFORMATION:



560 Winston  
Churchill Blvd.


Oakville, Ontario

NORTH, SOUTH &  
WEST ELEVATIONS  
Building B

DATE	DRAWN BY	CHECKED	SCALE
SEPT. 2020	jdhl/lyhp		1:200
PROJECT NO.	DRAWING NO.		

18-51 B

A-3.0 B

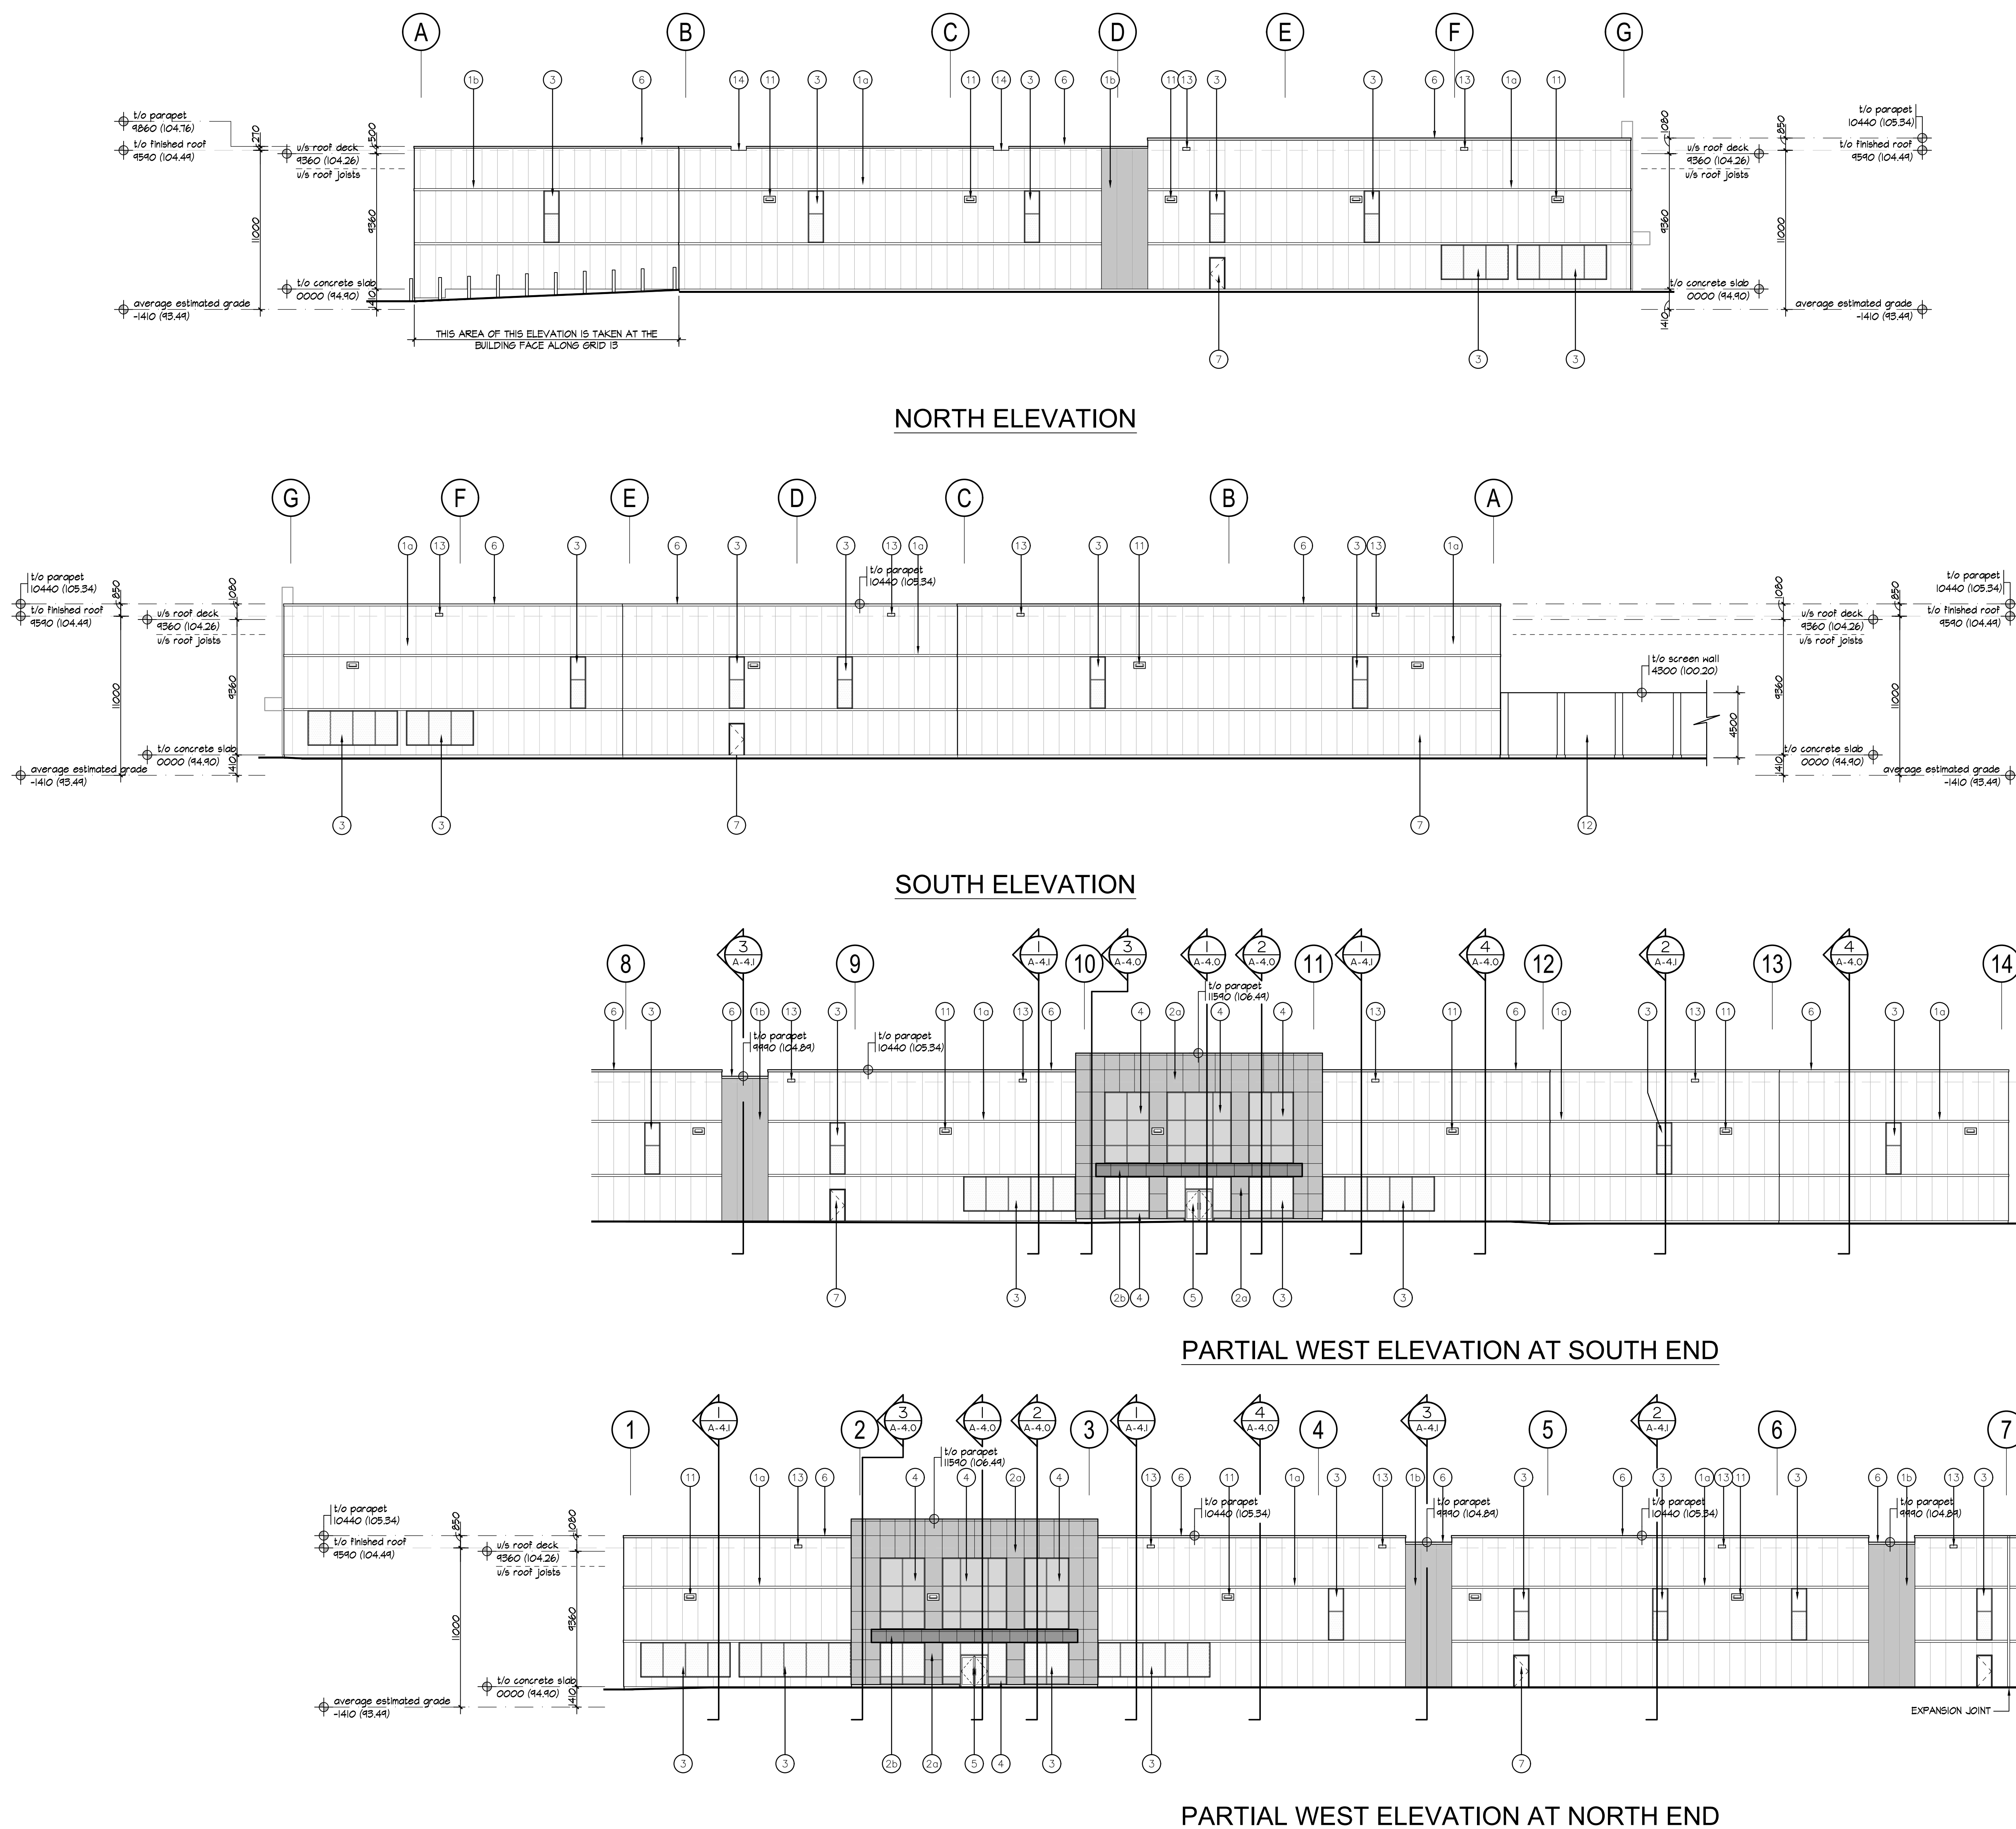

- INSULATED METAL PANELS BY KINGSPAN. TEXTURE TO BE FUTURE SELECTION BY ARCHITECT.  
1a - COLOUR TO BE WHITE.  
1b - COLOUR TO BE CHARCOAL GREY.
- ALUMINUM COMPOSITE PANELS BY ALPOLIC OR APPROVED EQUAL.  
2a - COLOUR TO BE CHARCOAL GREY.  
2b - COLOUR TO BE GREY.
- THERMAL GLAZING IN ALUMINUM CURTAIN WALL FRAMES, C/W BIRD FRIENDLY VISUAL MARKERS.
- SPANDREL GLAZING IN ALUMINUM CURTAIN WALL FRAMES.
- ALUMINUM AND TEMPERED THERMAL GLASS DOOR(S) IN ALUMINUM CURTAIN WALL DOOR FRAMING SYSTEM. COLOUR TO MATCH WINDOW GLAZING SYSTEM.
- PRE-FINISHED METAL COPING BY VICWEST OR APPROVED EQUAL. COLOUR TO MATCH MATERIAL, BELOW.
- INSULATED HOLLOW METAL DOOR IN PRESSED STEEL FRAMES. COLOUR TO MATCH ADJACENT MATERIAL.
- INSULATED HOLLOW METAL SECTIONAL OVERHEAD DOOR C/W 305mm x 200mm (WxH) LEXAN INSERT. 4270mm x 4880mm (WxH). COLOUR TO BE FUTURE SELECTION.
- INSULATED HOLLOW METAL SECTIONAL OVERHEAD DOOR C/W DOCK SEAL, DOCK LEVELLER, DOCK BUMPERS AND 305mm x 200mm (WxH) LEXAN INSERT. 3050mm (W) X 3355mm (H). COLOUR TO BE WHITE.
- STEEL GRATE EXTERIOR STAIR. PRIMED & MARINE OIL BASE PAINTED GREY.
- WALL MOUNTED LIGHTING. REFER TO ELECTRICAL DRAWINGS.
- FOR SCREEN WALL REFER TO THE LANDSCAPE DRAWINGS.
- ROOF SCUPPER. SEE DETAIL ?/A-5.0.
- ROOF SCUPPER. SEE DETAIL ?/A-5.0.
- TRANSOM C/W LOUVRE. COORDINATE WITH MECHANICAL DRAWINGS.

GLAZING TYPE	AREA (m2)
CLEAR GLAZING	28.51
DOT PATTERN ON CLEAR GLAZING	212.05
SPANDREL GLAZING	148.46
TOTAL	389.02 m2
DOT PATTERNED GLASS + SPANDREL GLASS = 360.51 m2 93% OF CONTIGUOUS GLASS PANEL AREA IS BIRD-FRIENDLY	