



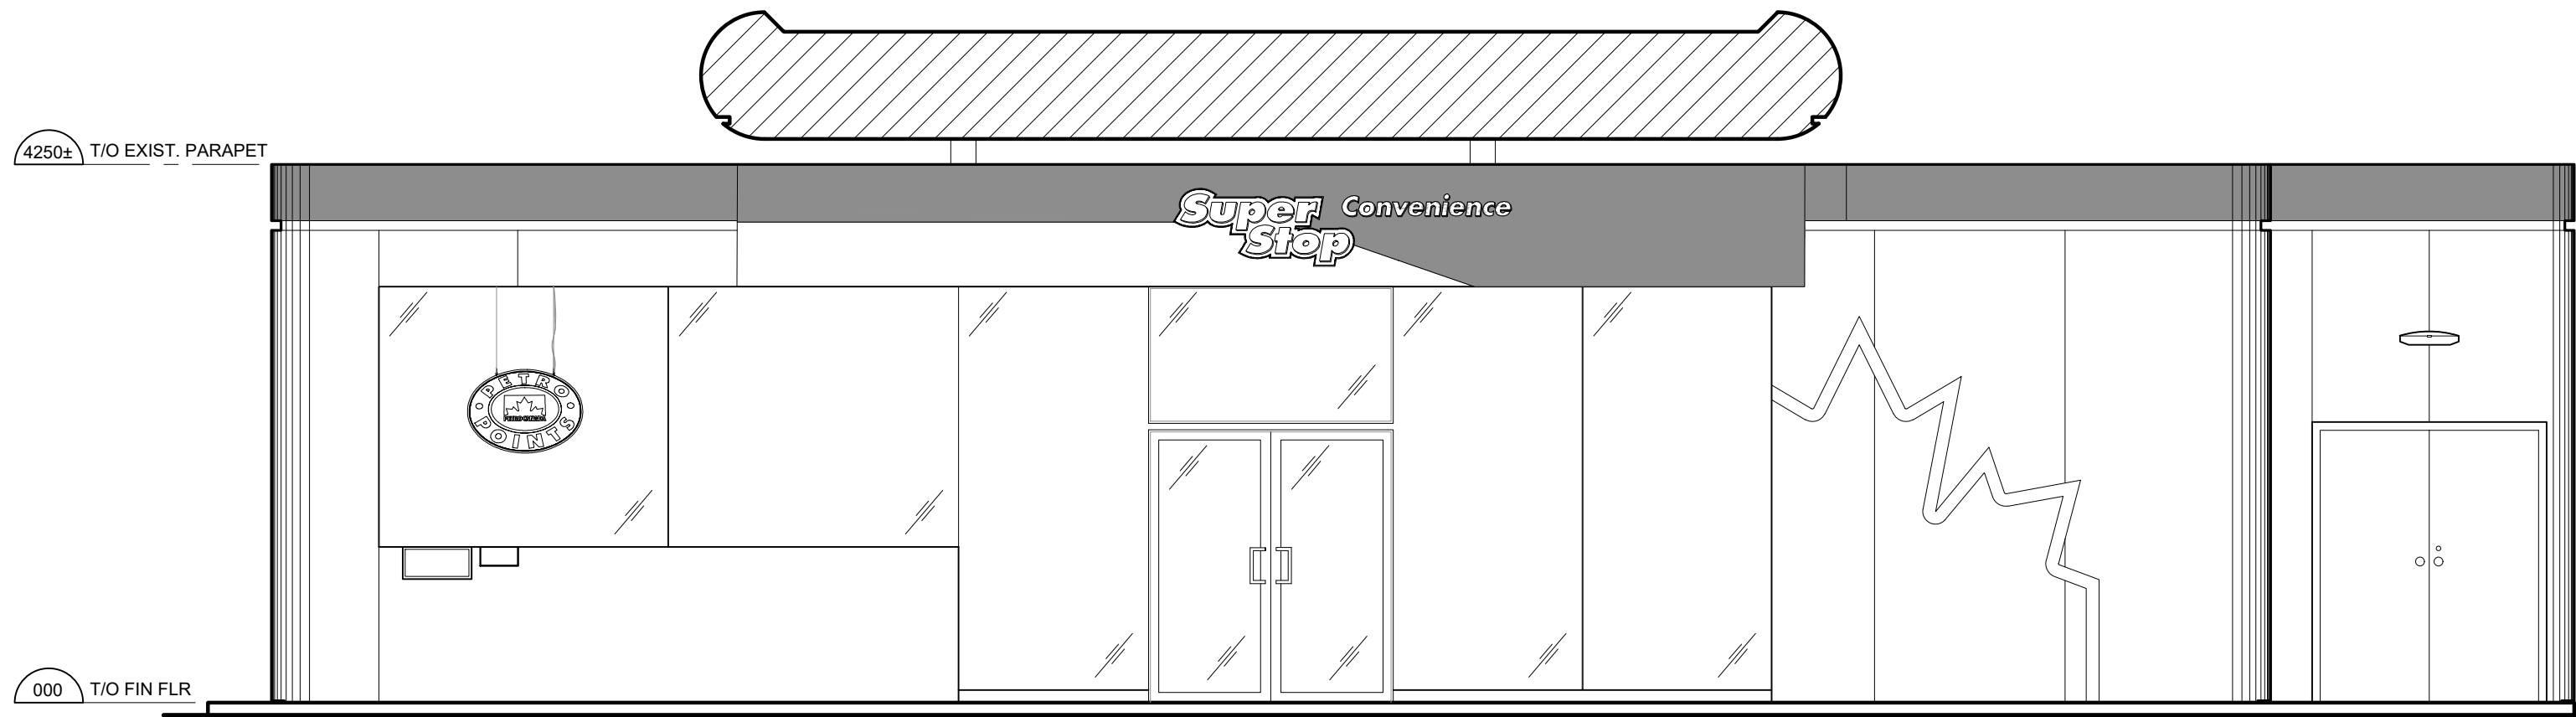


1 SOUTH ELEVATION (EXISTING)
SCALE: 1:50

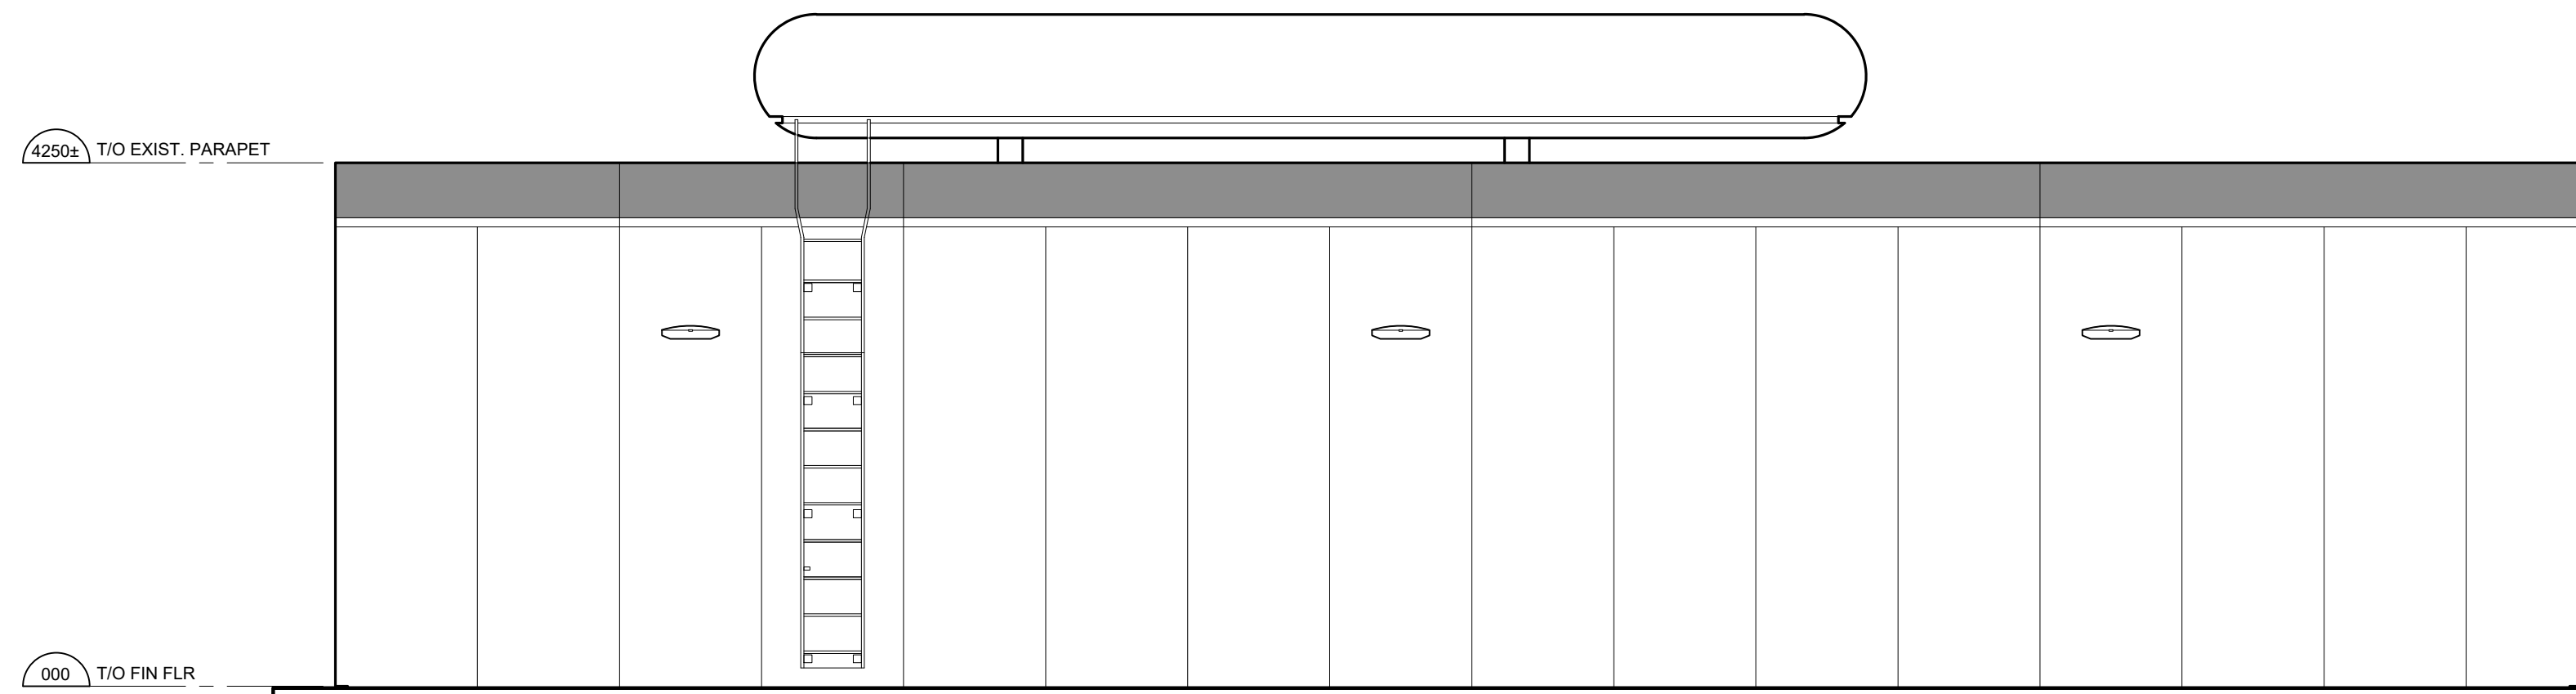

3 NORTH ELEVATION (EXISTING)
SCALE: 1:50



2 EAST ELEVATION (EXISTING)
SCALE: 1:50

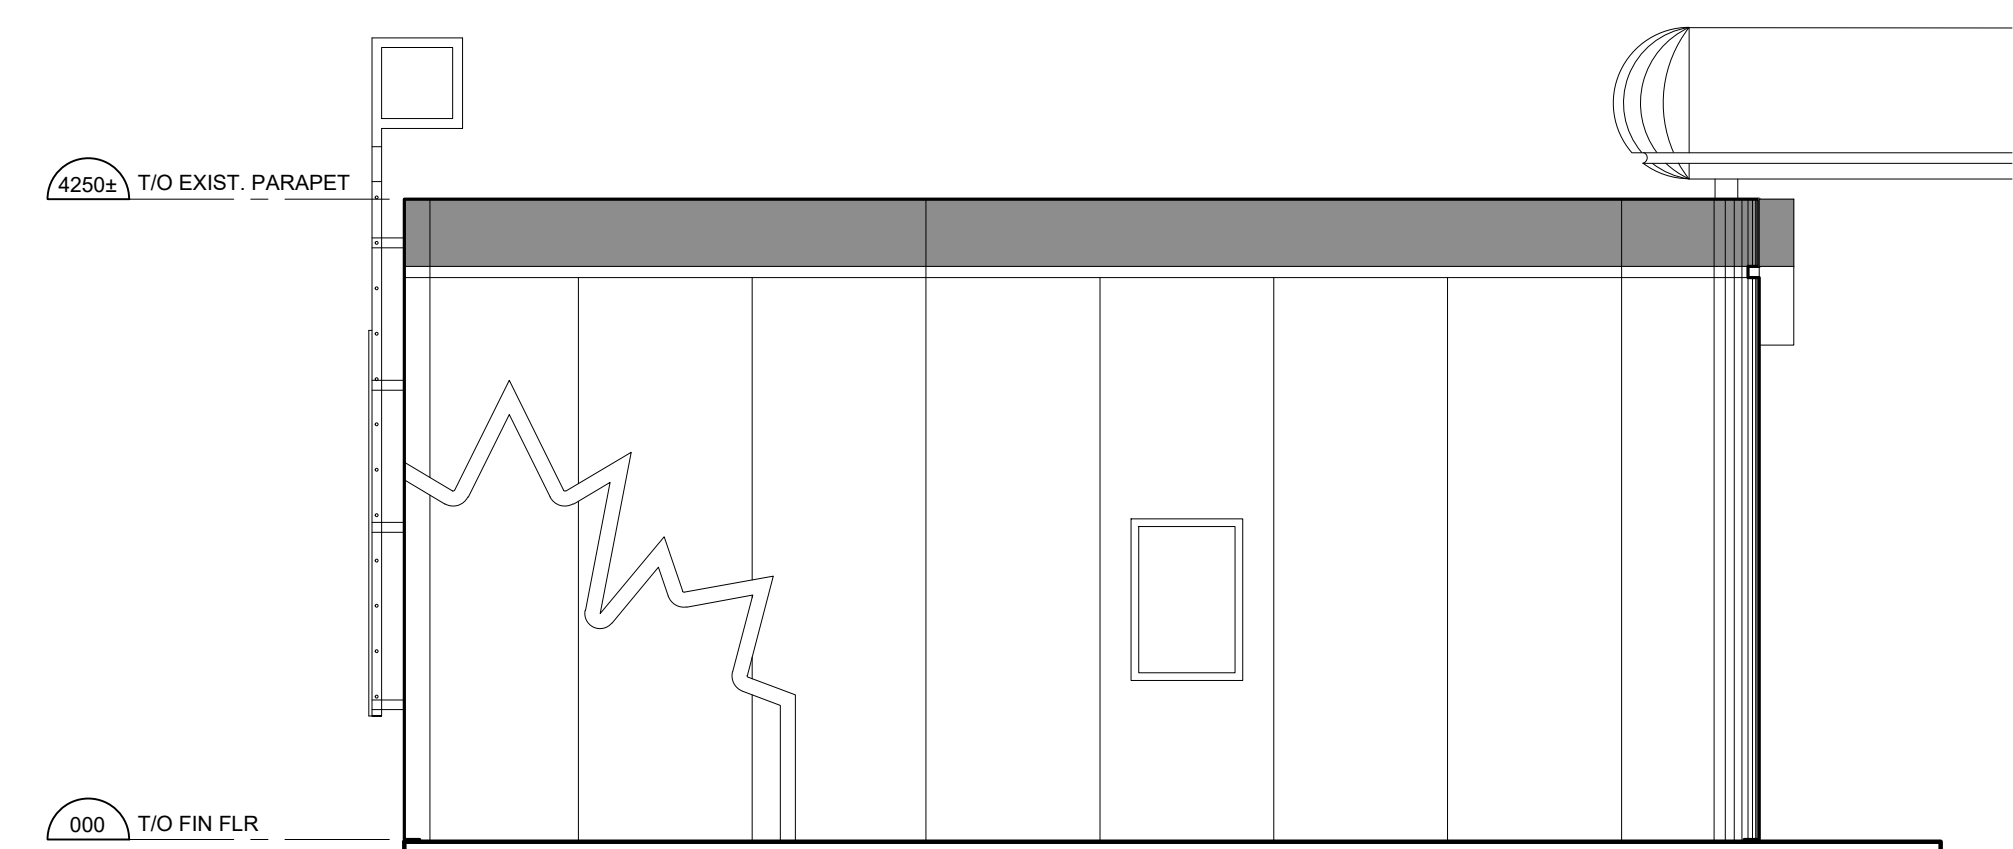

4 WEST ELEVATION (EXISTING)
SCALE: 1:50

REVISION TABLE		
REV.	DESCRIPTION	DRAWN / APP'D. DATE

ISSUE TABLE		
TO	FOR	DATE
CITY	ISSUED FOR SITE PLAN APPROVAL	23 OCT 2024

METRIC
ALL DIMENSIONS ARE IN MILLIMETRES U.N.O. CONTRACTOR TO CHECK/VERIFY ALL DIMENSIONS PRIOR TO COMMENCEMENT OF WORK. ALL DISCREPANCIES TO BE REPORTED TO THE PROJECT DESIGNER. DO NOT SCALE DRAWINGS.

SEAL:

CONSULTANT:
K PAUL ARCHITECT INC.
TORONTO • VANCOUVER • DELRADO
2660 Sherwood Heights Dr. Suite 200, Oakville, Ontario, L6J 7Y8
www.kpaularchitect.com
(905) 337-9800 fax (905) 337-1986




DRAWING TITLE:
**ELEVATIONS
(EXISTING)**


PROJECT:
**A&W SMALL FORMAT CONVERSION
845 BURLOAK DR
OAKVILLE, ONTARIO**

DRAWN BY:	RG	CAD INFO.: SHEET SIZE D (559 x 864)
DRAWING SCALE:	1:50	PETRO-CANADA CAD FILE No.
DATE DRAWN:	OCT 2024	CONSULTANT CAD FILE No.
CHECKED BY:		PLOT SCALE
APPROVED BY:		PLOT DATE
		PLOT CONFIGURATION


STD No./OUTLET No.	35207	A3
--------------------	-------	----

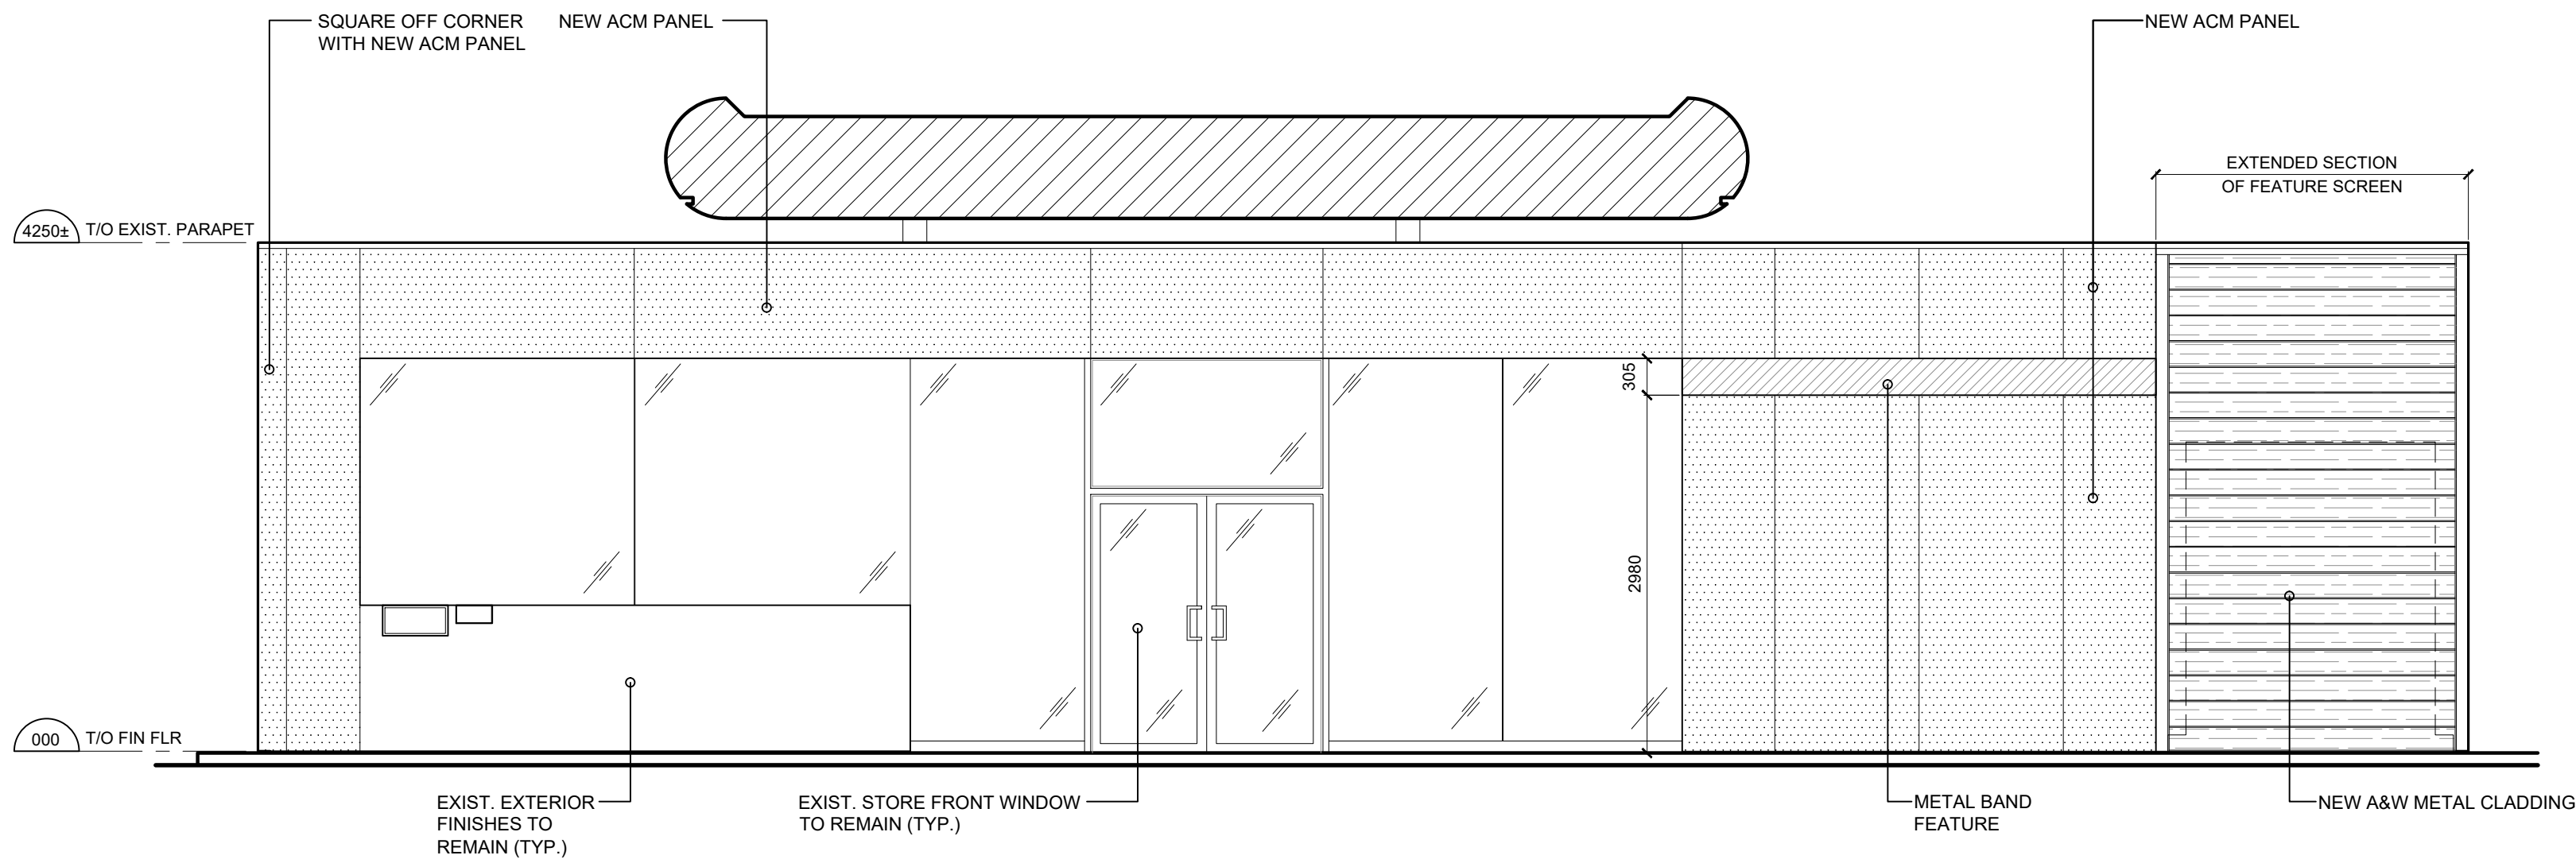


1 SOUTH ELEVATION (PROPOSED)
SCALE: 1:50

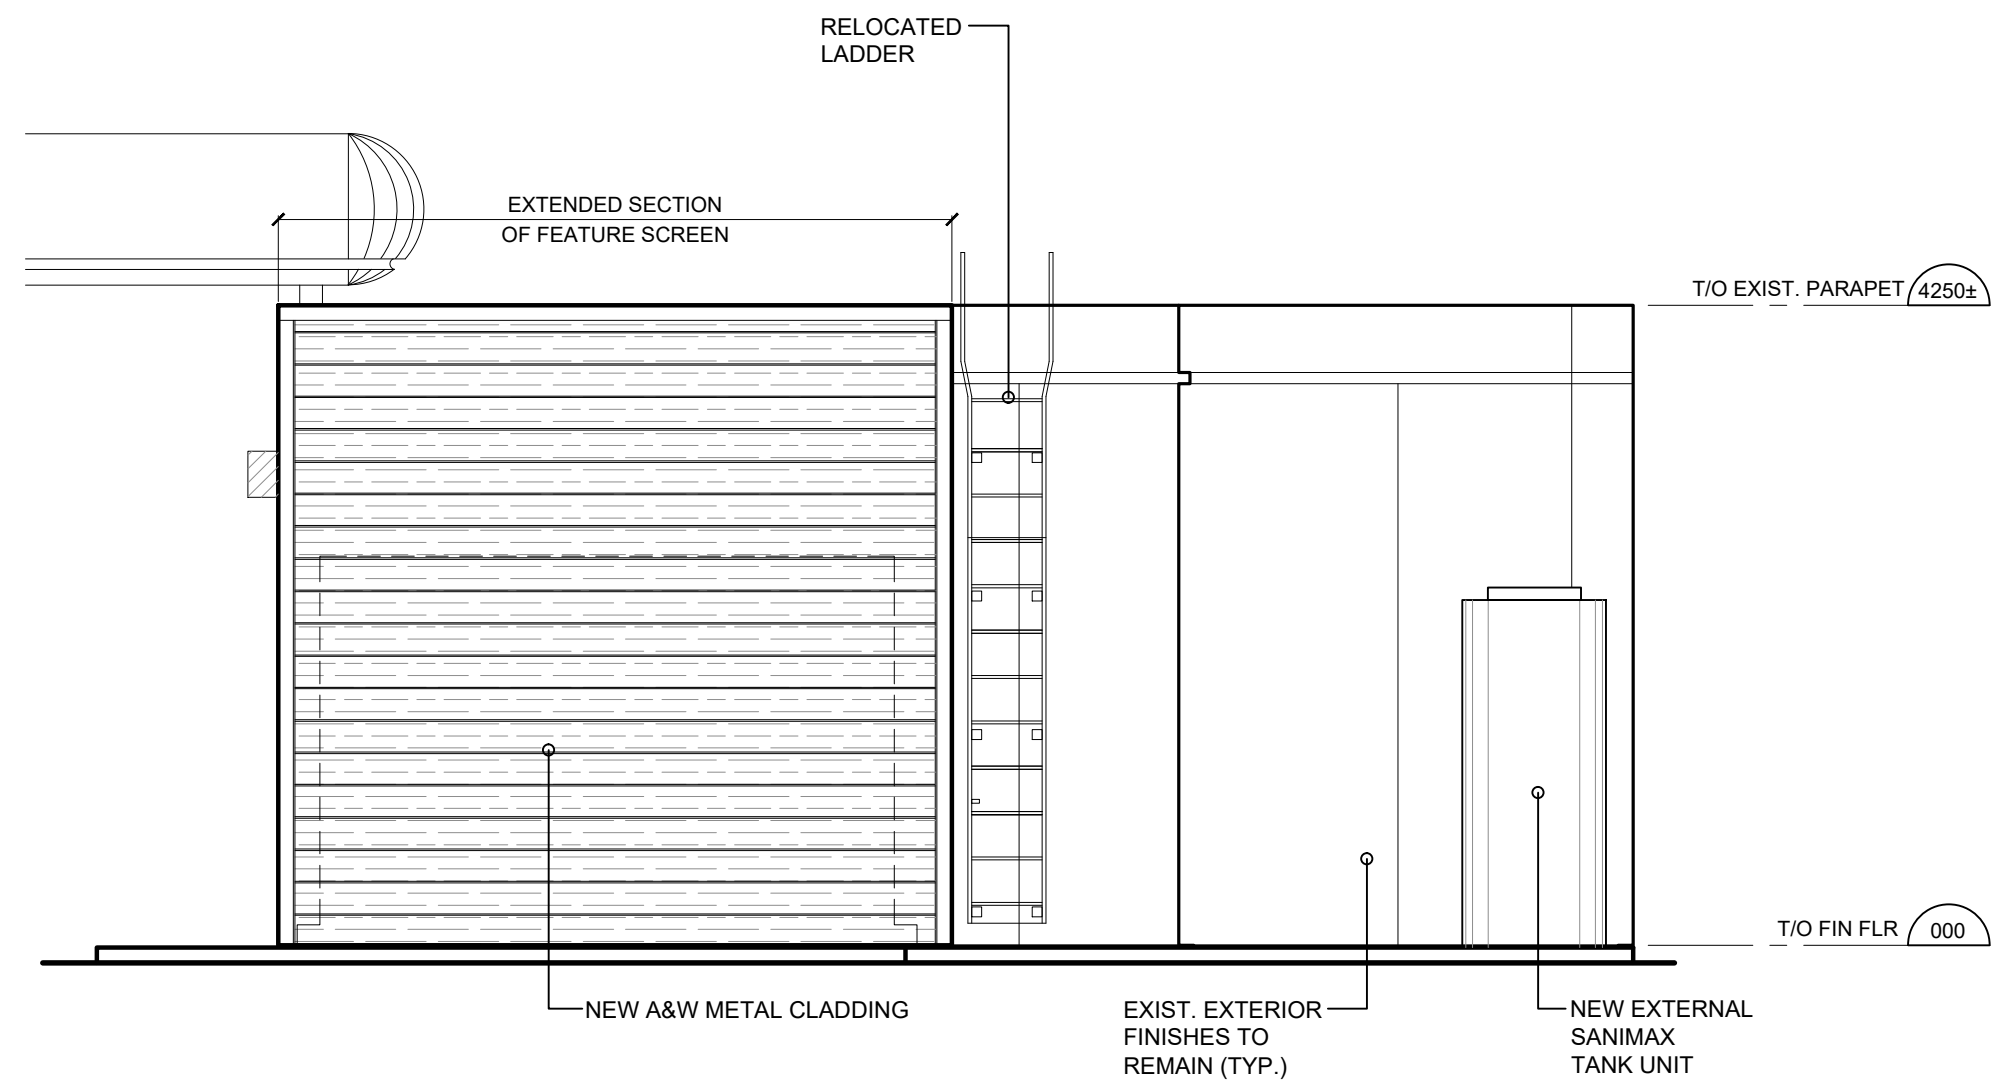

2 EAST ELEVATION (PROPOSED)
SCALE: 1:50

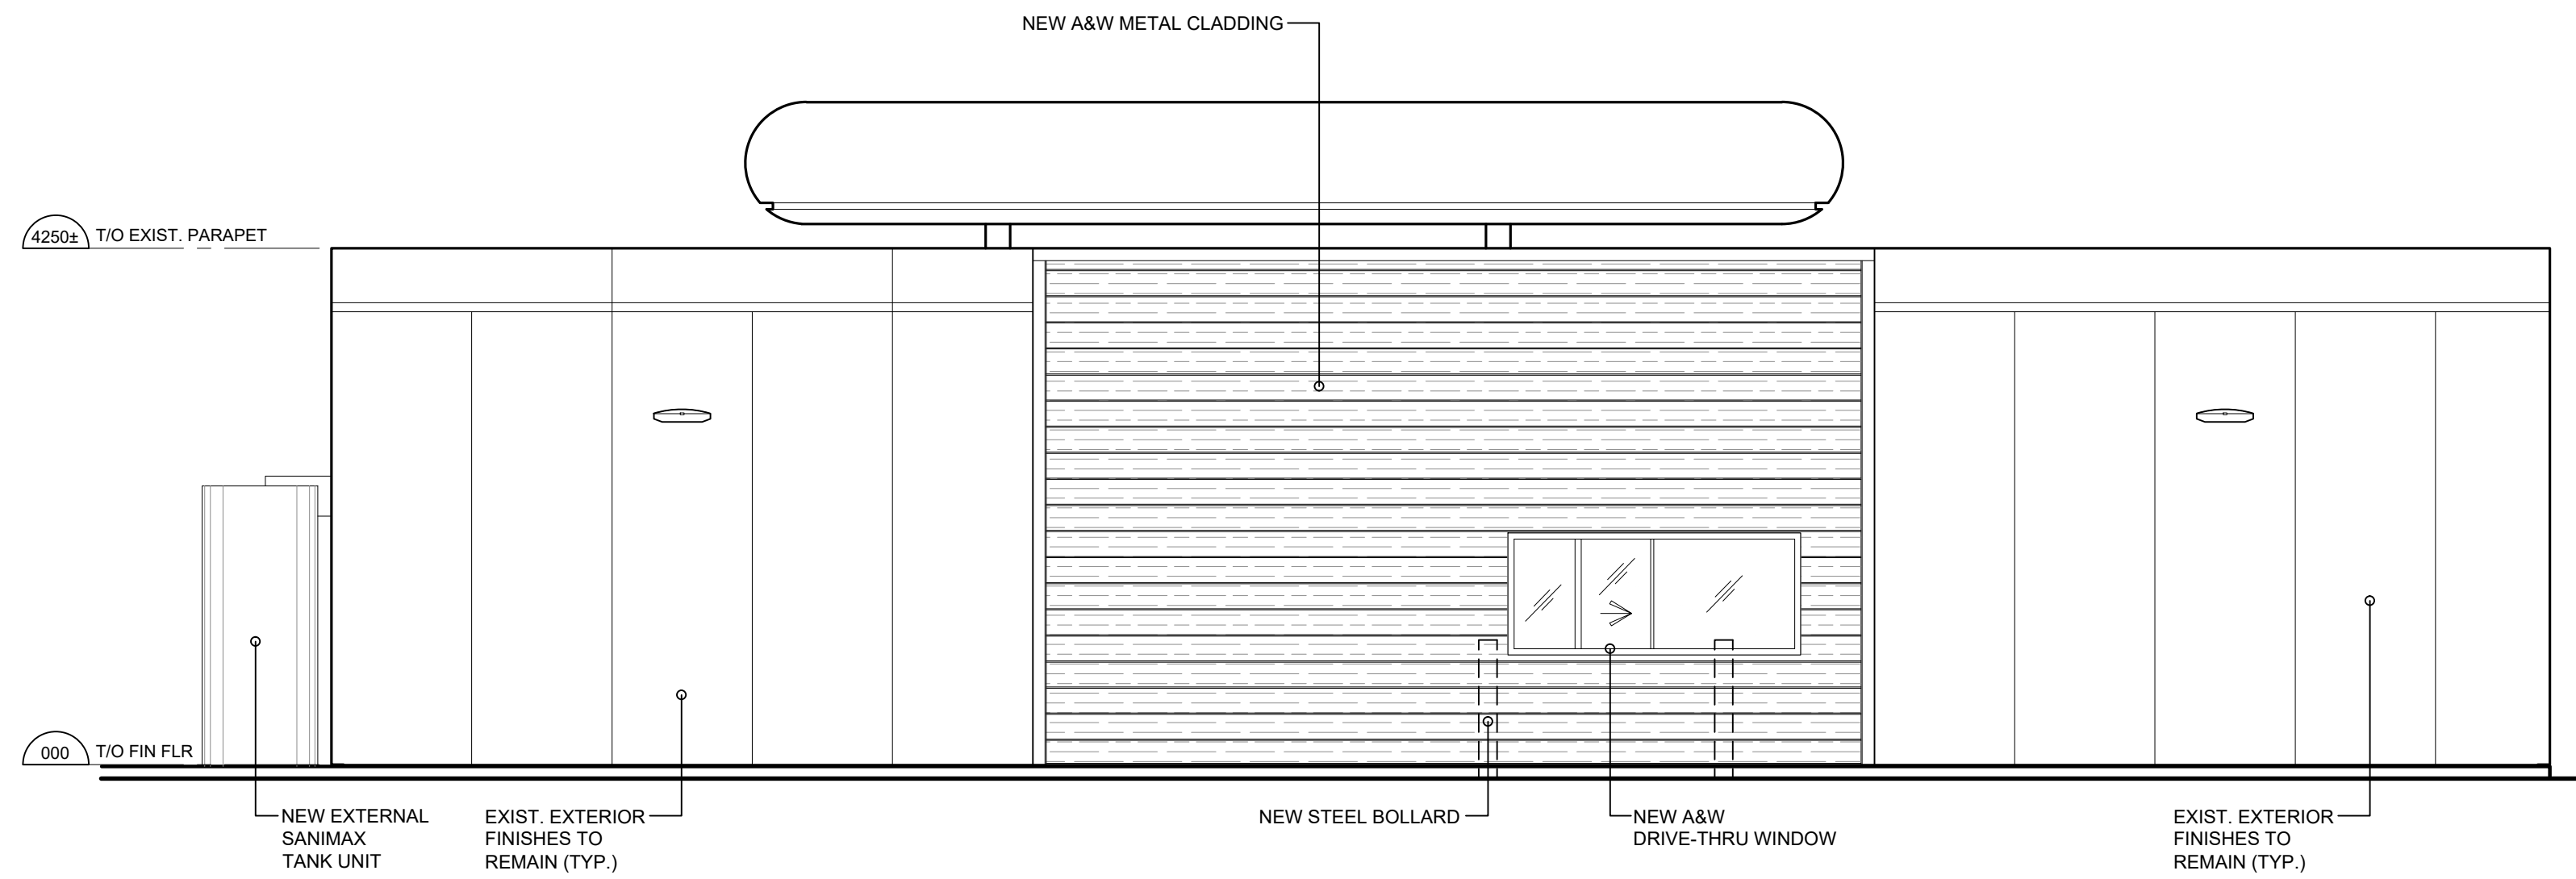

3 NORTH ELEVATION (PROPOSED)
SCALE: 1:50

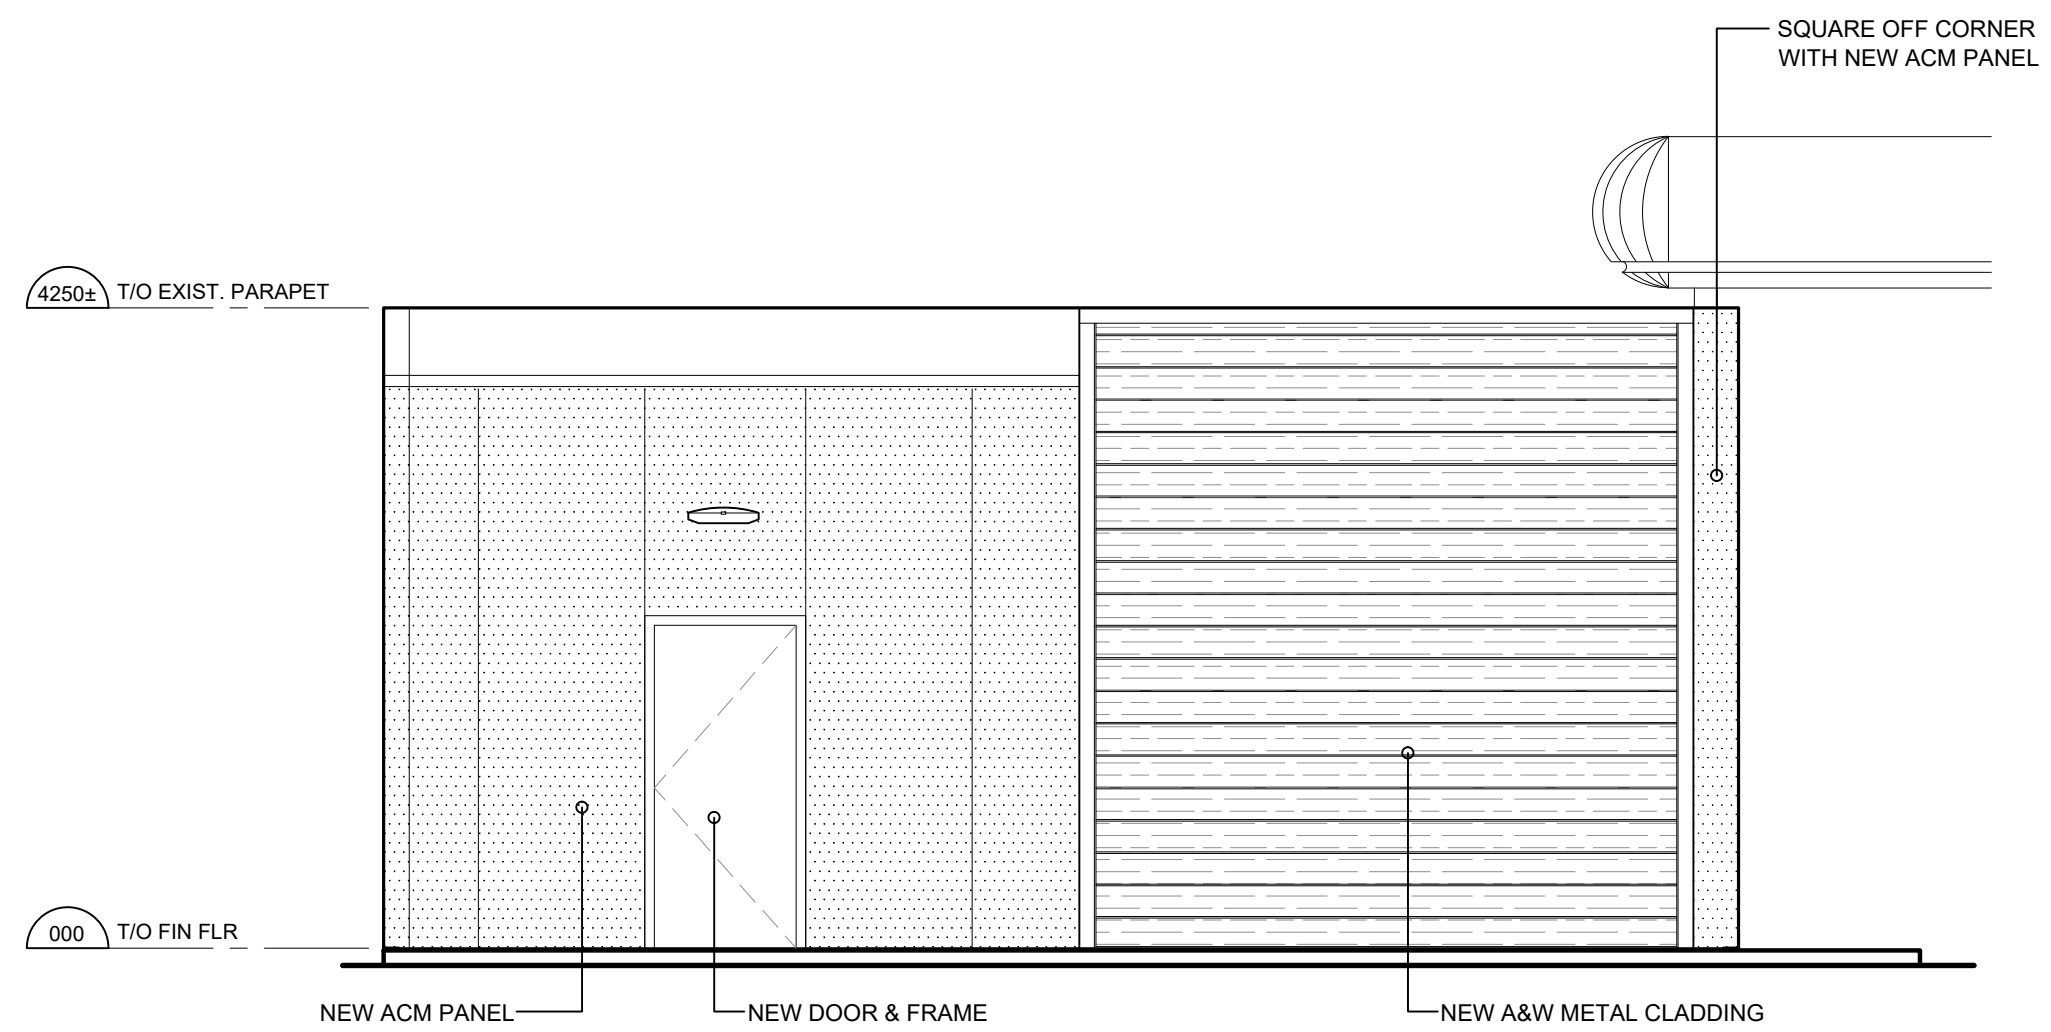

4 WEST ELEVATION (PROPOSED)
SCALE: 1:50

REVISION TABLE		
REV.	DESCRIPTION	DRAWN / APP'D. DATE

ISSUE TABLE		
TO	FOR	DATE
CITY	ISSUED FOR SITE PLAN APPROVAL	23 OCT 2024

METRIC
ALL DIMENSIONS ARE IN MILLIMETRES U.N.O.. CONTRACTOR TO CHECK/VERIFY ALL DIMENSIONS PRIOR TO COMMENCEMENT OF WORK. ALL DISCREPANCIES TO BE REPORTED TO THE PROJECT DESIGNER. DO NOT SCALE DRAWINGS.

SEAL:

CONSULTANT:
K PAUL ARCHITECT INC.
TORONTO • VANCOUVER • ORLANDO
2660 Sherwood Heights Dr. Suite 200, Oakville, Ontario, L6J 7Y8
www.kpaularchitect.com
(905)337-9800 fax (905)337-1986




DRAWING TITLE:
ELEVATIONS (PROPOSED)


PROJECT:
A&W SMALL FORMAT CONVERSION
845 BURLOAK DR
OAKVILLE, ONTARIO

DRAWN BY: RG	CAD INFO., SHEET SIZE: D (559 x 864)
DRAWING SCALE: 1:50	PETRO-CANADA CAD FILE No.
DATE DRAWN: OCT 2024	CONSULTANT CAD FILE No.
CHECKED BY:	PLOT SCALE
APPROVED BY:	PLOT DATE
	PLOT CONFIGURATION


STD No./OUTLET No. **35207** **A4**

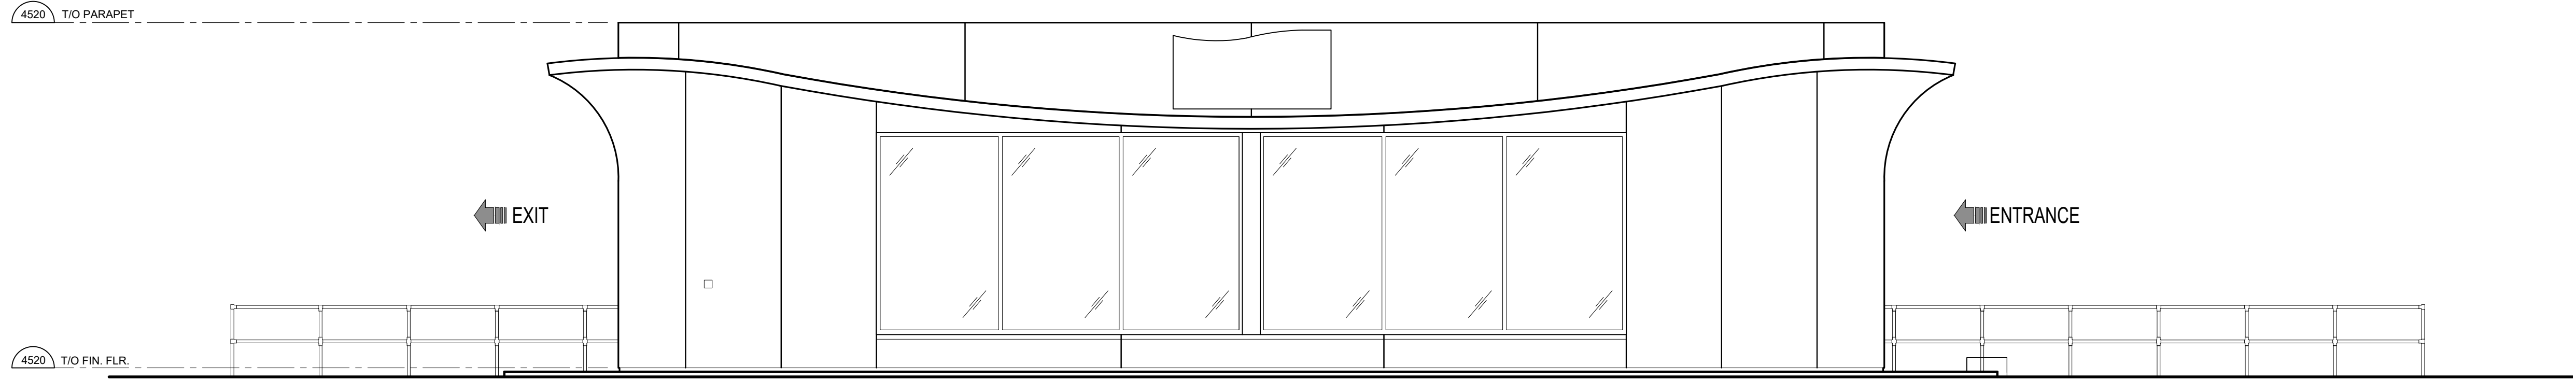


1 SOUTH ELEVATION (EXISTING)

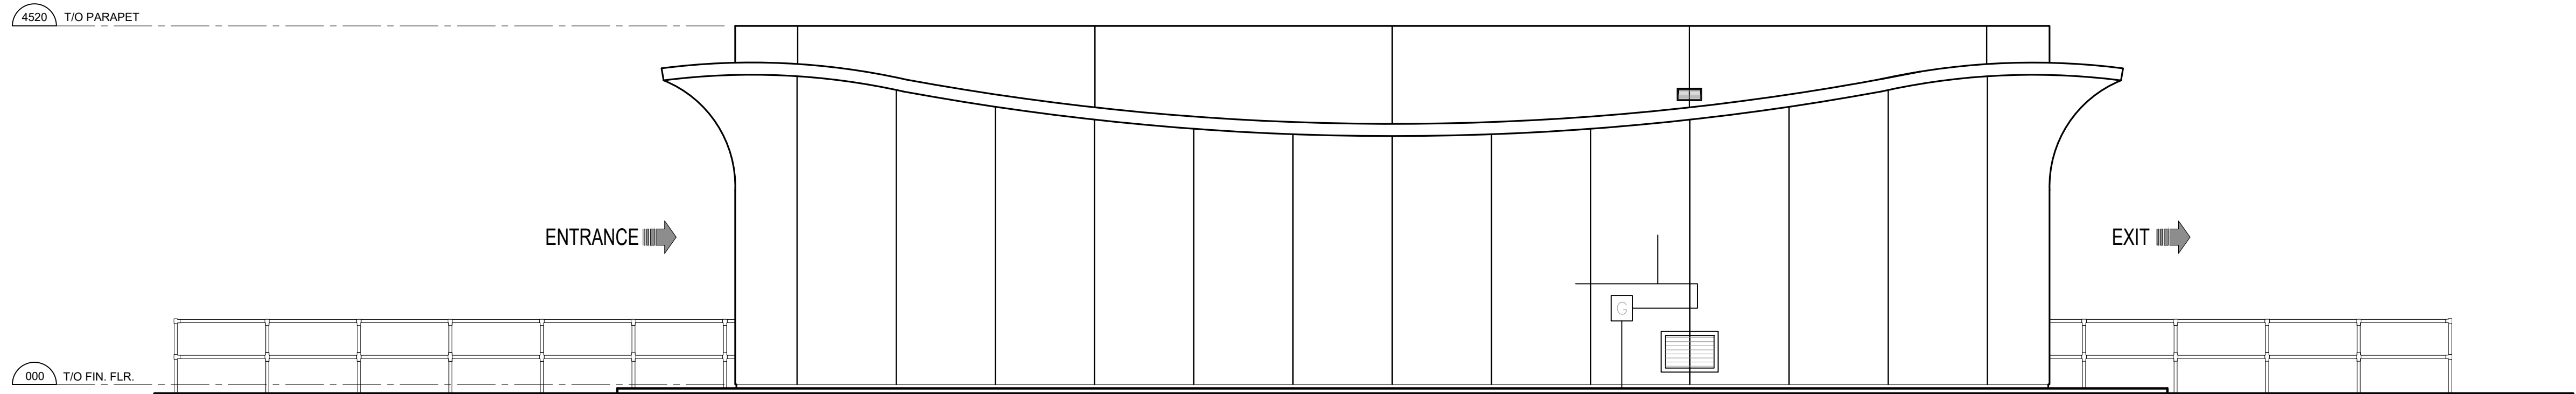

2 NORTH ELEVATION (EXISTING)

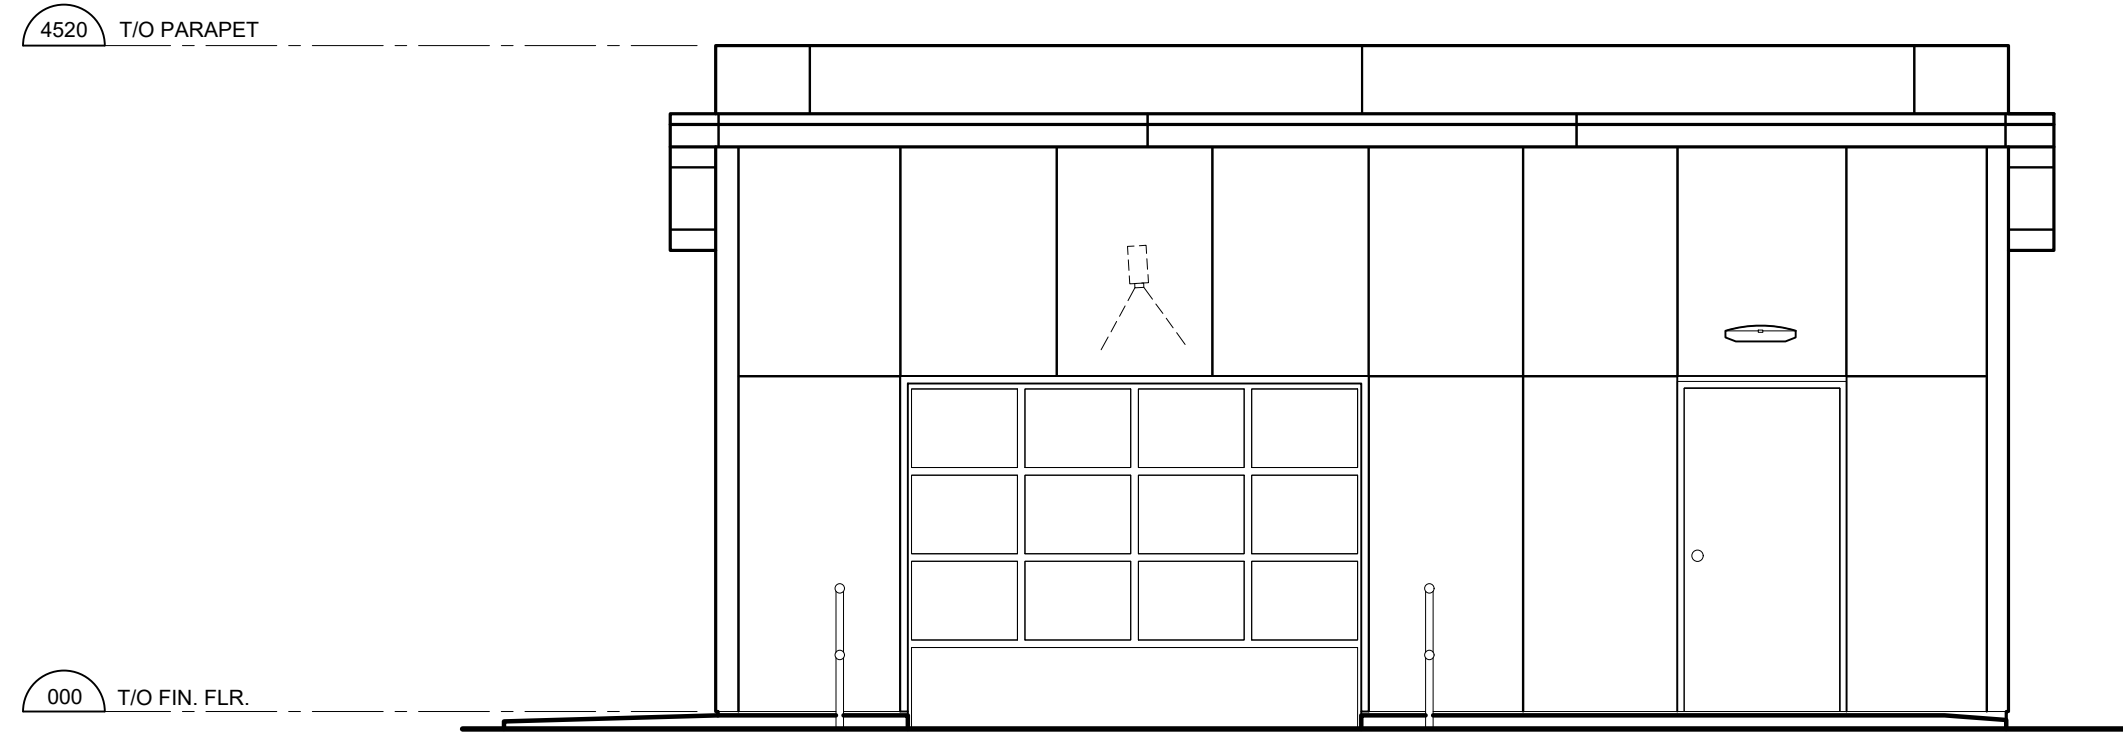

3 EAST ELEVATION (EXISTING)

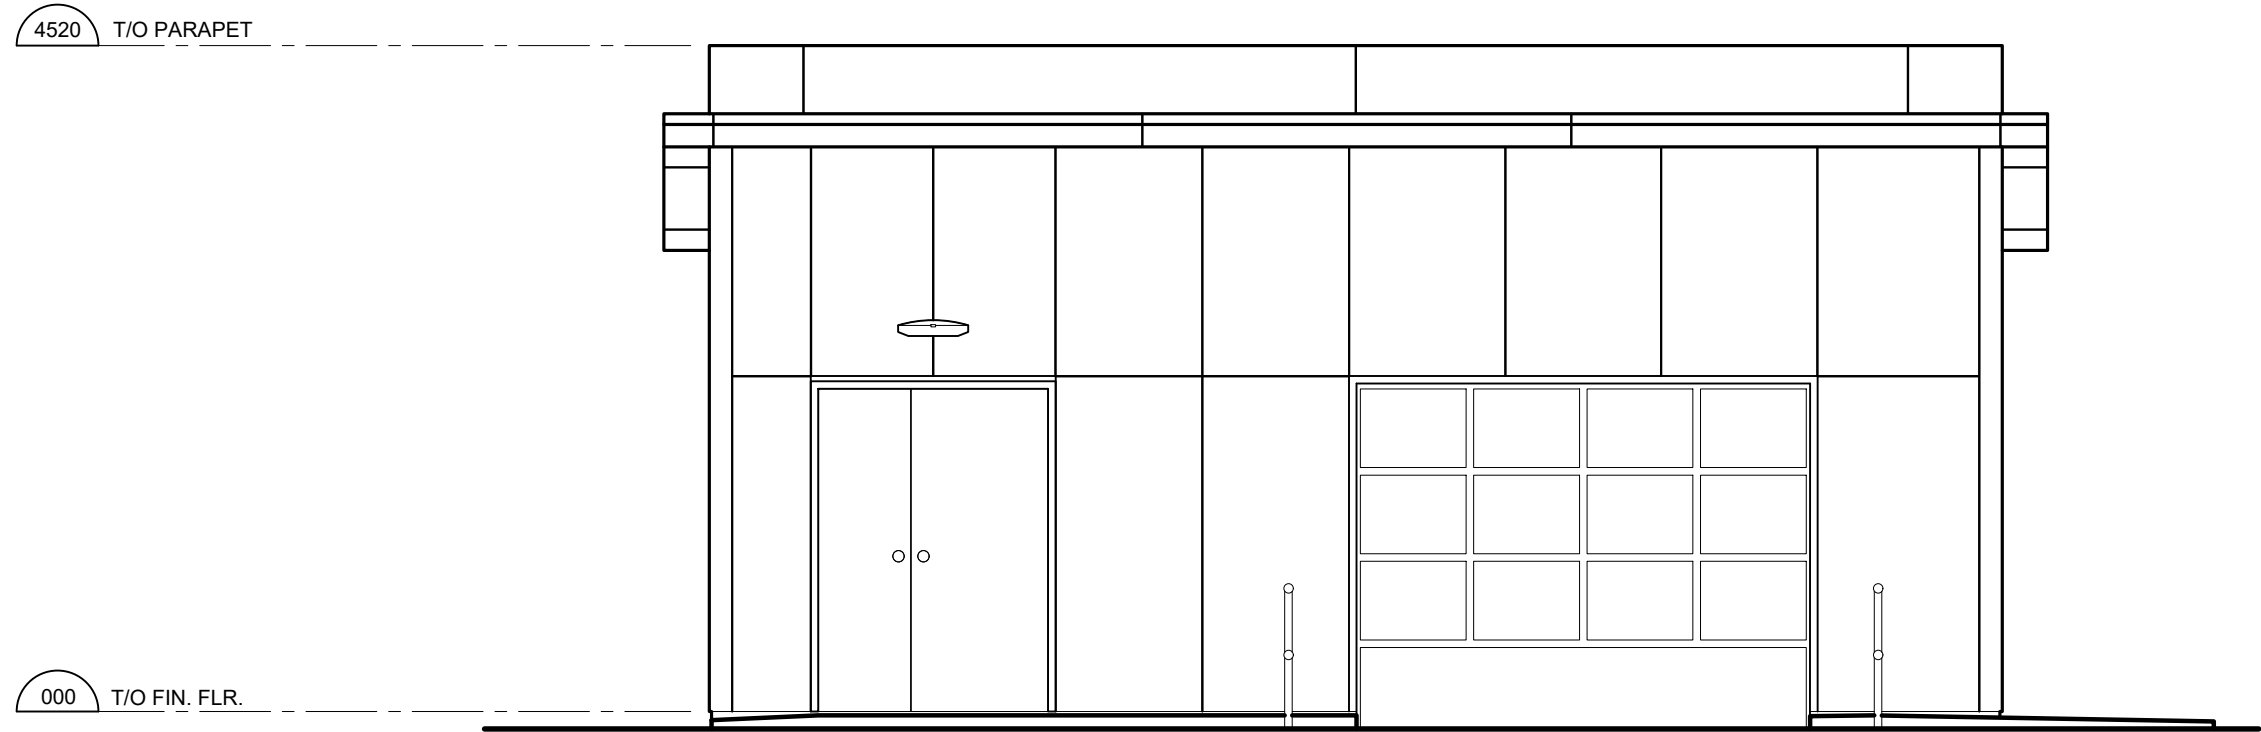

4 WESTELEVATION (EXISTING)

REVISION TABLE		
REV.	DESCRIPTION	DRAWN APP'D. DATE

ISSUE TABLE		
TO	FOR	DATE
CITY	ISSUED FOR SPA	23 OCT 2024

METRIC
ALL DIMENSIONS ARE IN MILLIMETRES U.N.O.. CONTRACTOR TO CHECK/VERIFY ALL DIMENSIONS PRIOR TO COMMENCEMENT OF WORK. ALL DISCREPANCIES TO BE REPORTED TO THE PROJECT DESIGNER. DO NOT SCALE DRAWINGS.

SEAL:

CONSULTANT:
K PAUL ARCHITECT INC.
TORONTO • VANCOUVER • DELRADO
2660 Sherwood Heights Dr. Suite 200, Oakville, Ontario, L6J 7Y8
www.kpaularchitect.com
(905)337-9800 fax (905)337-1986




DRAWING TITLE:
**CAR WASH
ELEVATIONS
(EXISTING)**


PROJECT:
CAR WASH REFRESH
845 BURLOAK DR
OAKVILLE, ONTARIO

DRAWN BY:	SL	CAD INFO.: SHEET SIZE D (559 x 864)
DRAWING SCALE:	AS NOTED	PETRO-CANADA CAD FILE No.
DATE DRAWN:	OCT 2024	CONSULTANT CAD FILE No.
CHECKED BY:	CL	PLOT SCALE
APPROVED BY:		PLOT DATE
		PLOT CONFIGURATION


STD No./OUTLET No.	35207	WA-1
--------------------	-------	------

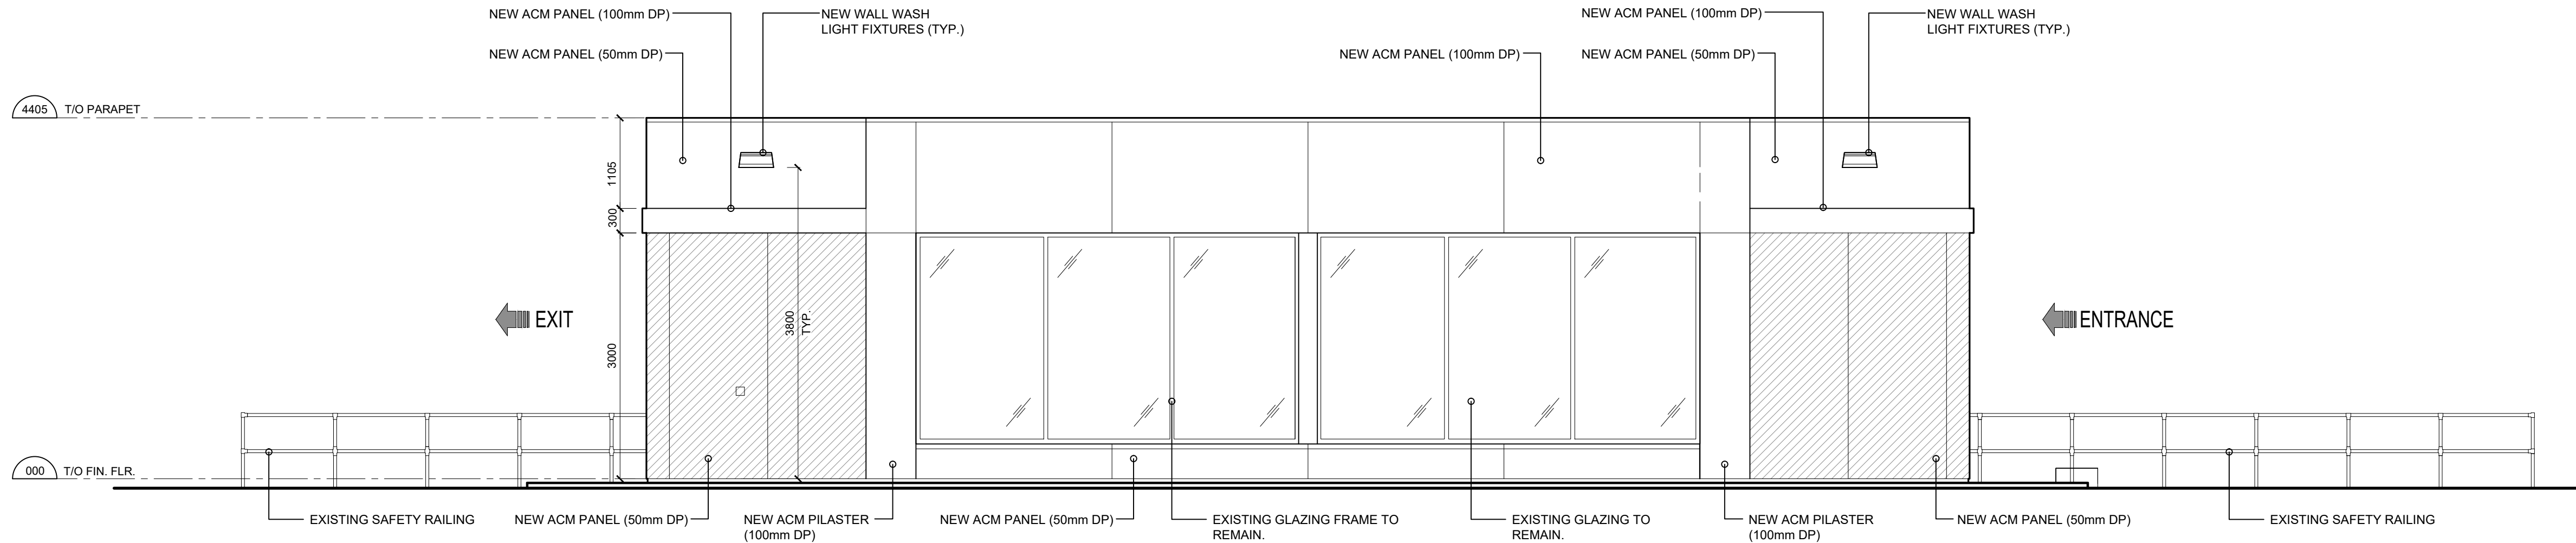


1 SOUTH ELEVATION (PROPOSED)

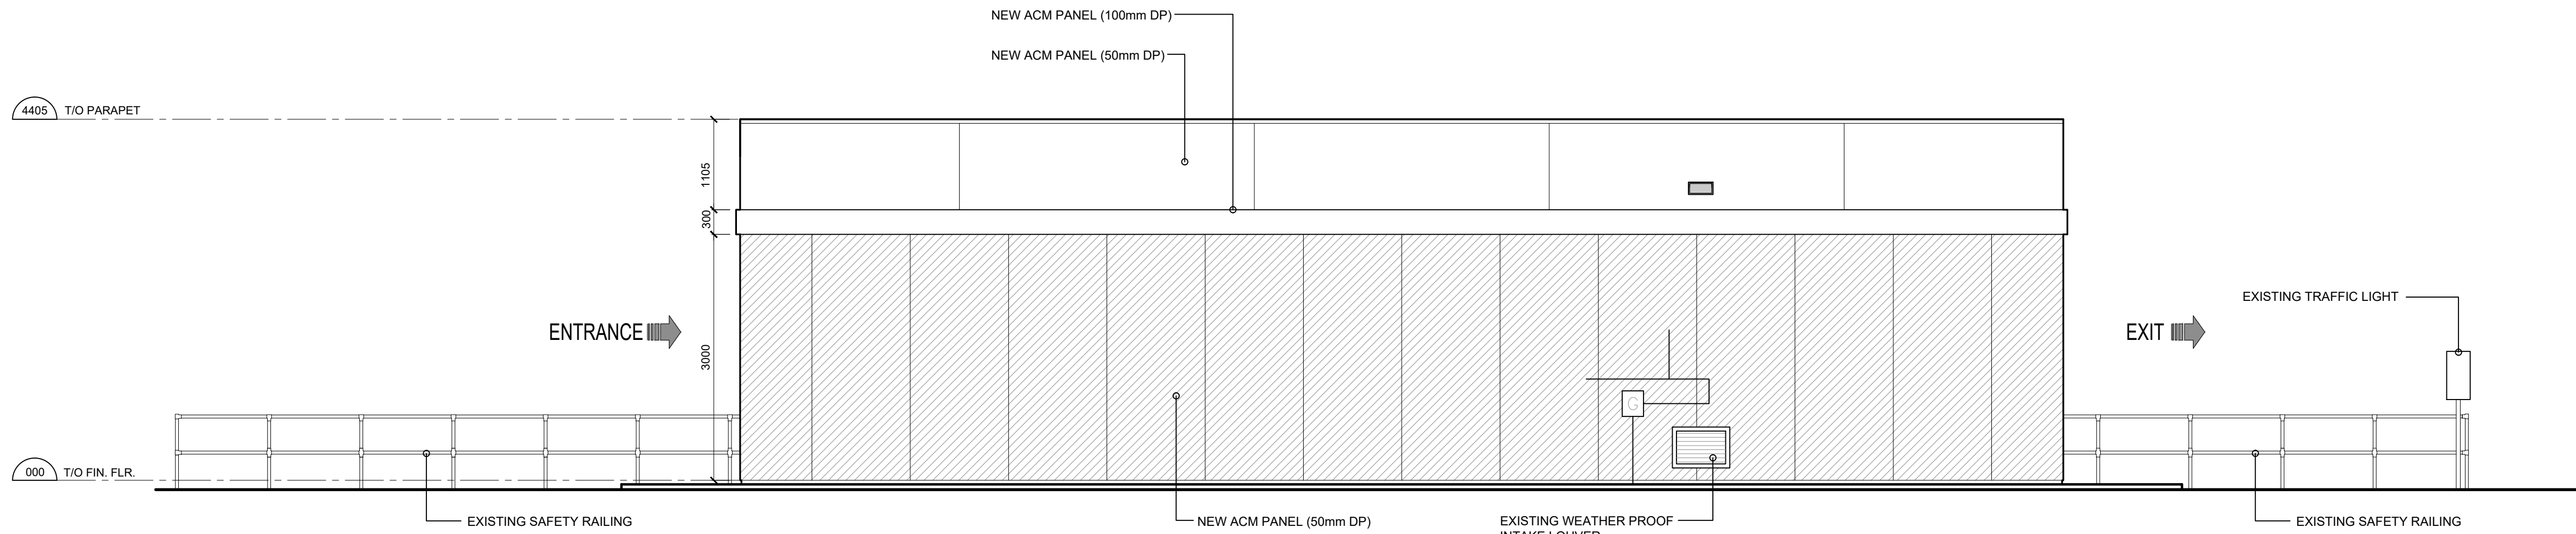

2 NORTH ELEVATION (PROPOSED)

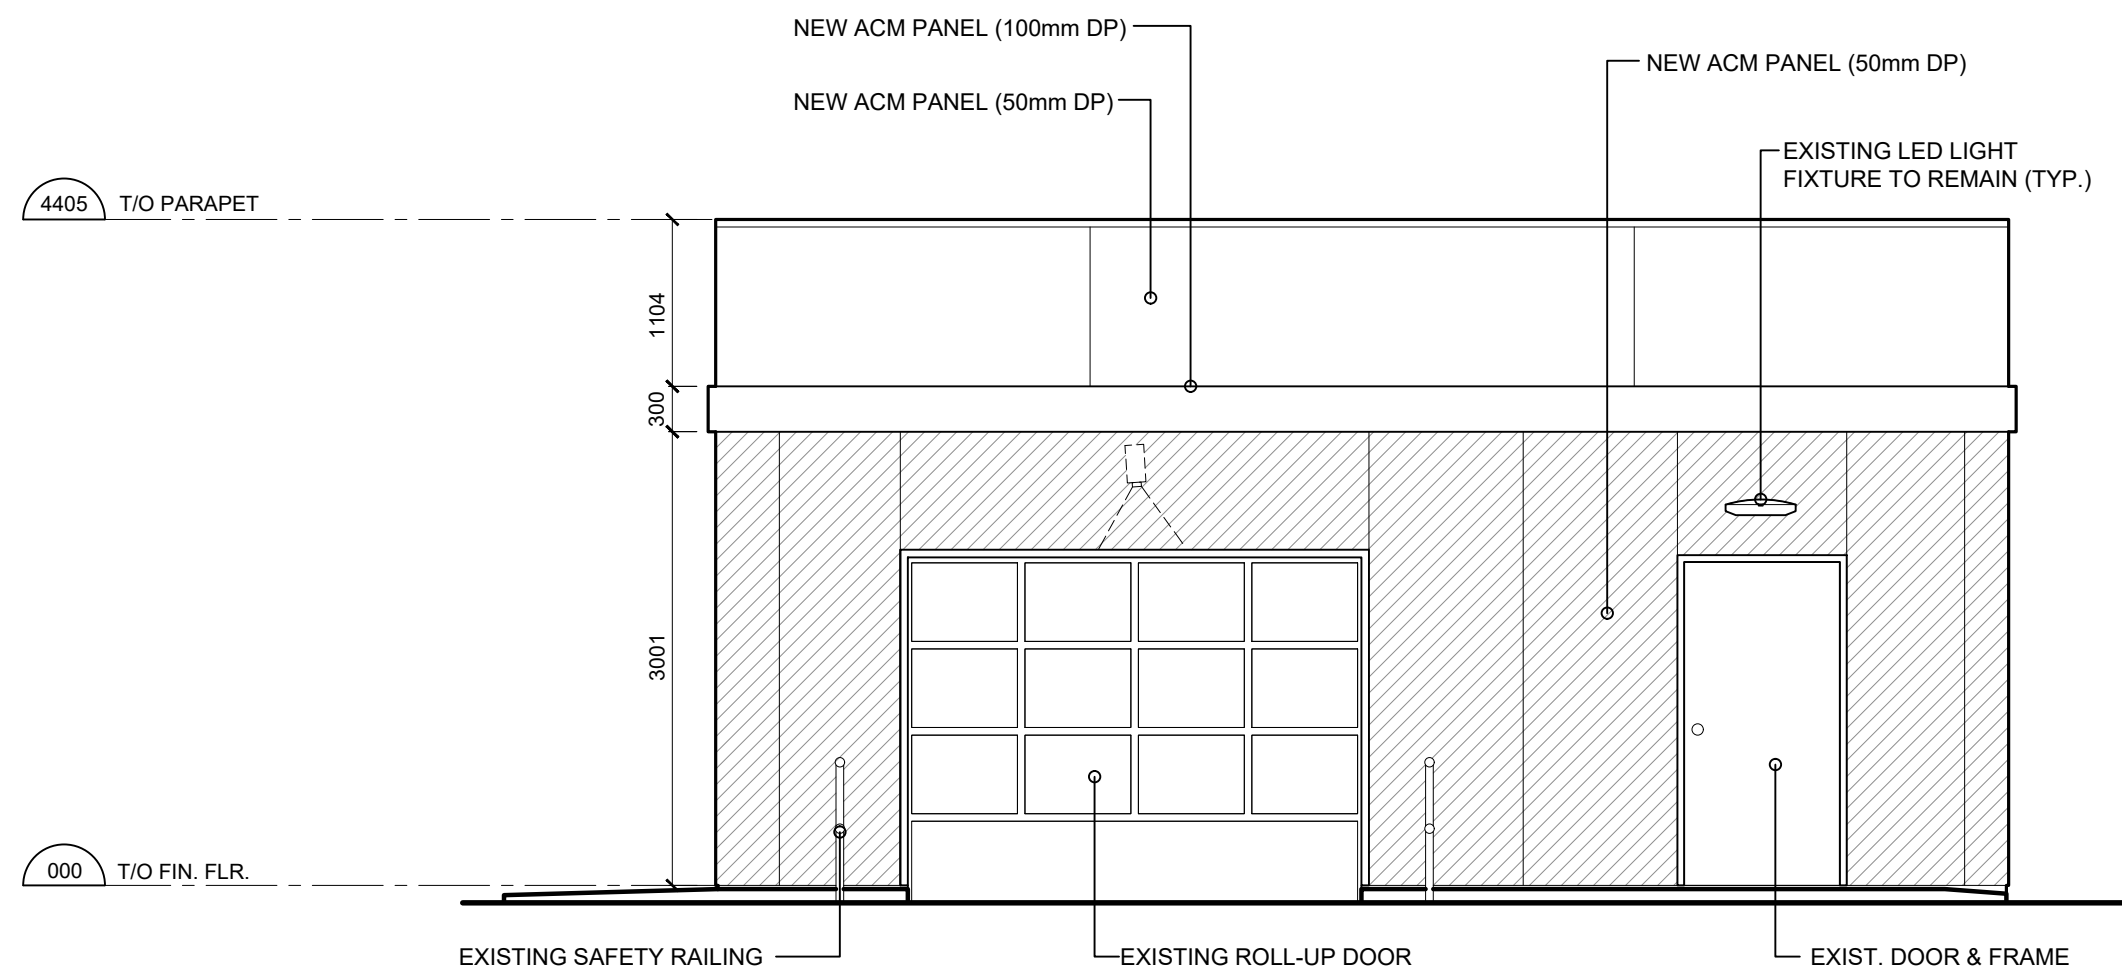

3 EAST ELEVATION (PROPOSED)

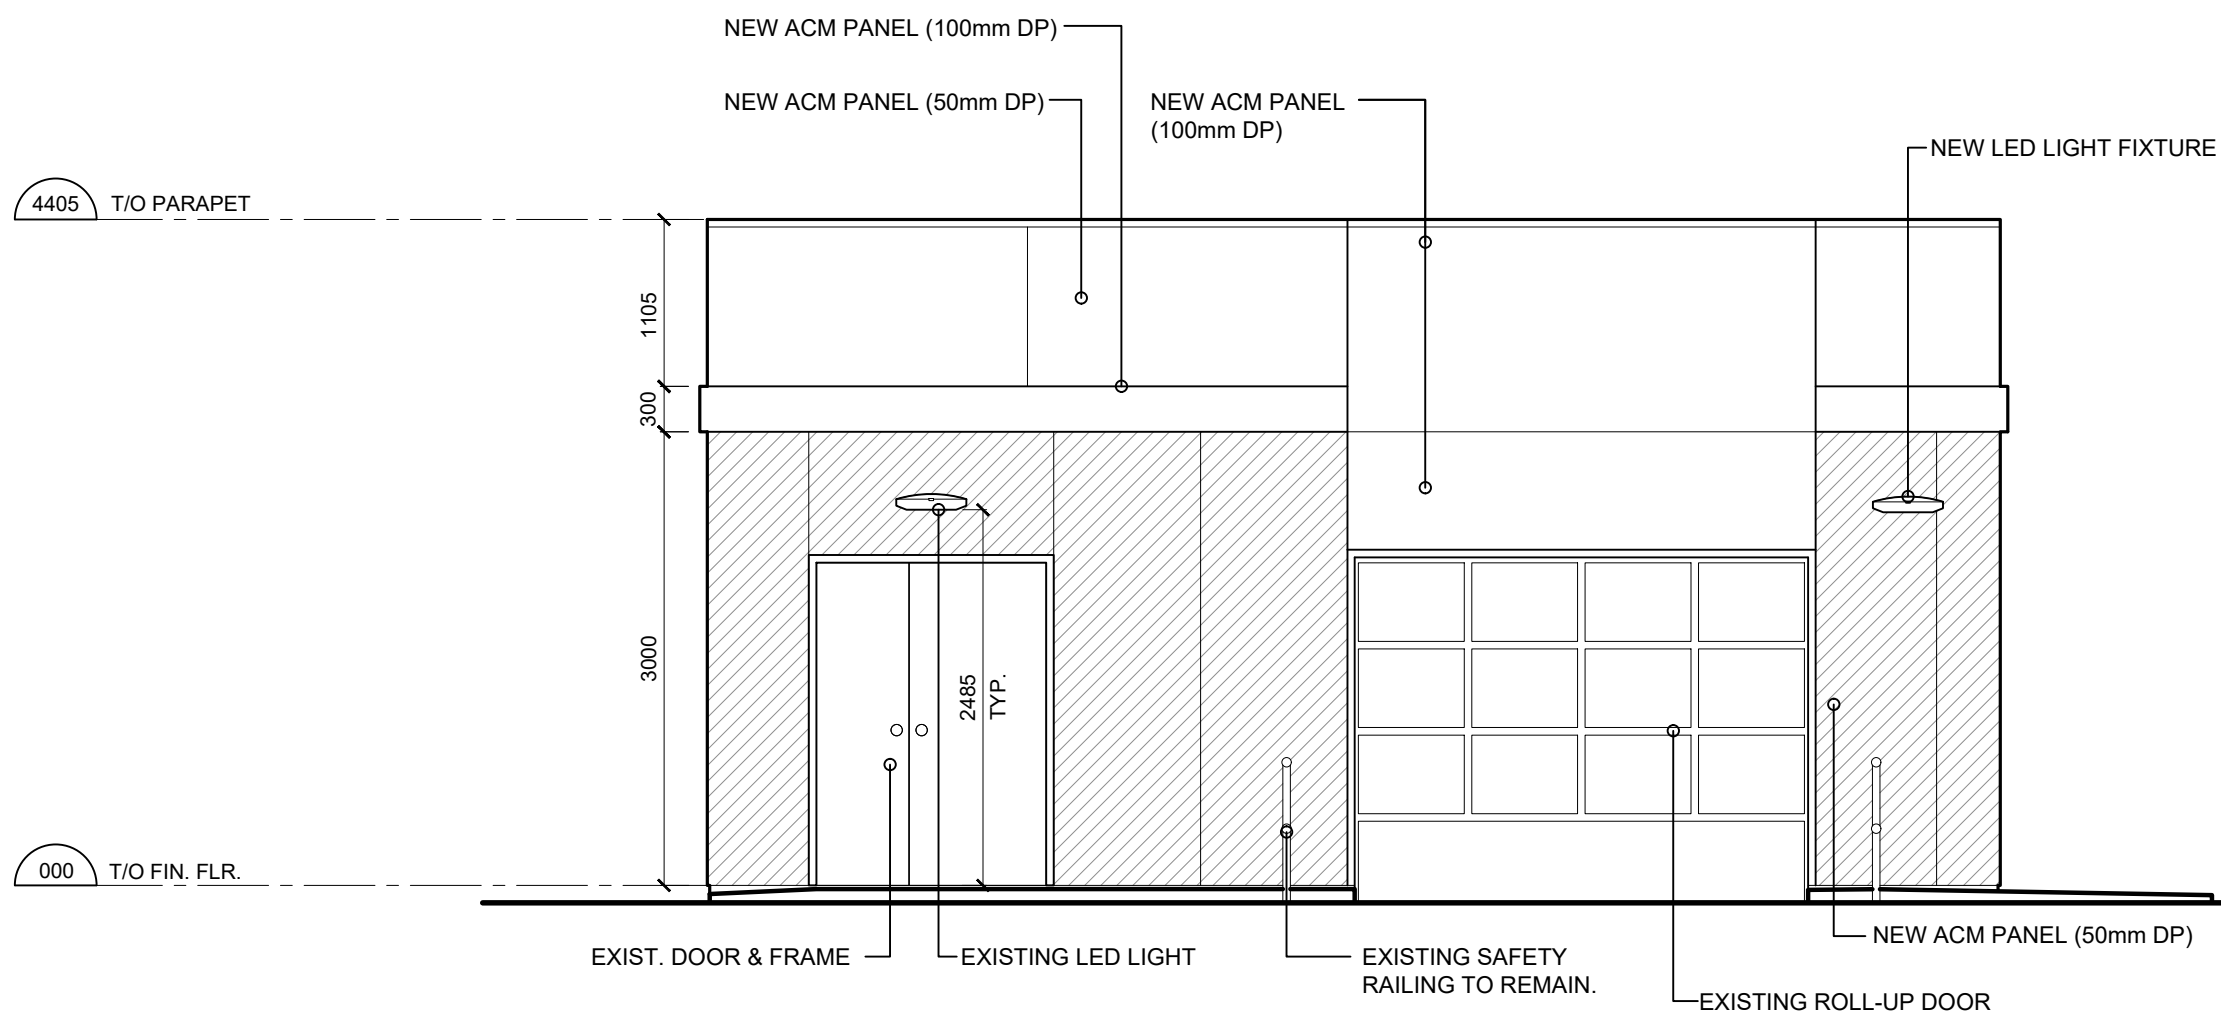

4 WEST ELEVATION (PROPOSED)

REVISION TABLE		
REV.	DESCRIPTION	DRAWN / APP'D. DATE

ISSUE TABLE		
TO	FOR	DATE
CITY	ISSUED FOR SPA	23 OCT 2024

METRIC
ALL DIMENSIONS ARE IN MILLIMETRES U.N.O. CONTRACTOR TO CHECK/VERIFY ALL DIMENSIONS PRIOR TO COMMENCEMENT OF WORK. ALL DISCREPANCIES TO BE REPORTED TO THE PROJECT DESIGNER. DO NOT SCALE DRAWINGS.

SEAL:

CONSULTANT:
K PAUL ARCHITECT INC.
TORONTO • VANCOUVER • ORLANDO
2660 Sherwood Heights Dr. Suite 200, Oakville, Ontario, L6J 7Y8
www.kpaularchitect.com
(905) 337-9800 fax (905) 337-1986



DRAWING TITLE:
CAR WASH ELEVATIONS (PROPOSED)

PROJECT:
**CAR WASH REFRESH
845 BURLOAK DR
OAKVILLE, ONTARIO**

DRAWN BY: SL	CAD INFO: SHEET SIZE D (559 x 864)
DRAWING SCALE: AS NOTED	PETRO-CANADA CAD FILE No.
DATE DRAWN: OCT 2024	CONSULTANT CAD FILE No.
CHECKED BY: CL	PLOT SCALE
APPROVED BY:	PLOT DATE
	PLOT CONFIGURATION

STD No./OUTLET No. 35207 WA-2