




SOUTH ELEVATION

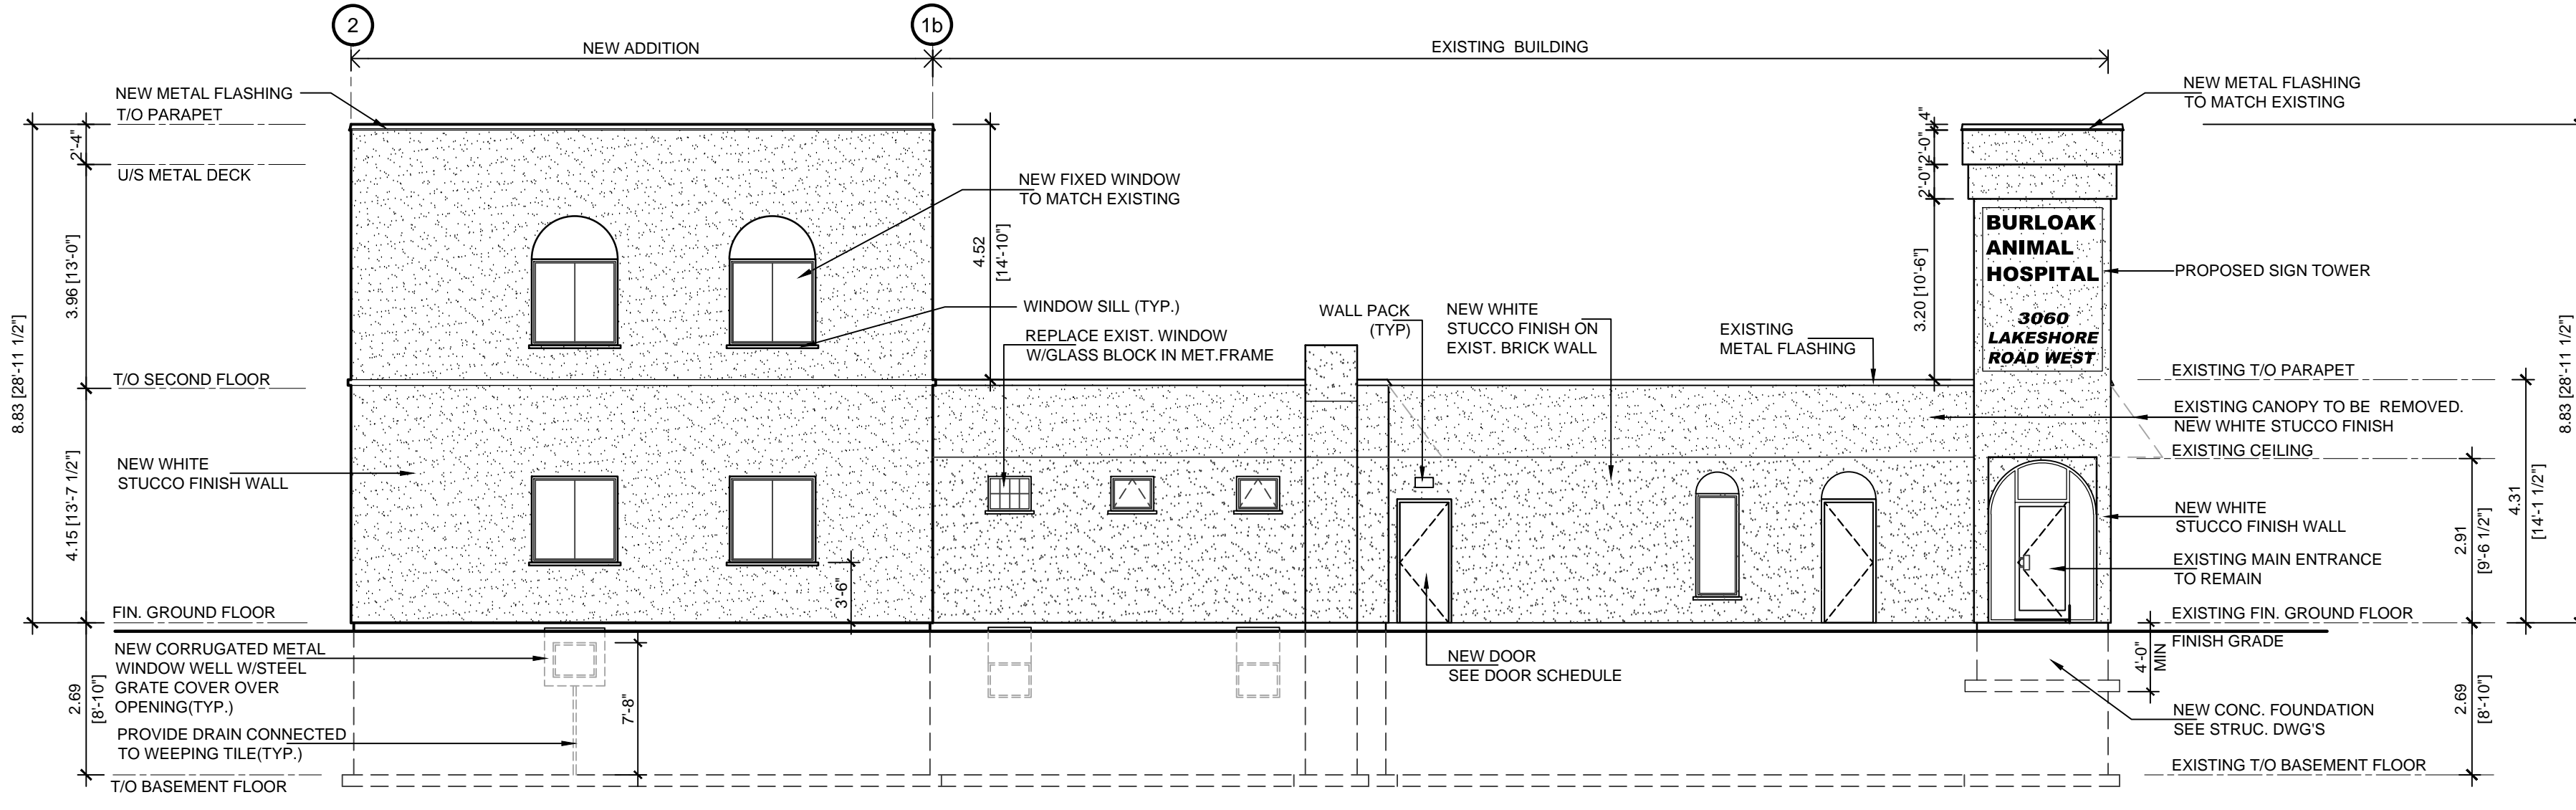

NORTH ELEVATION

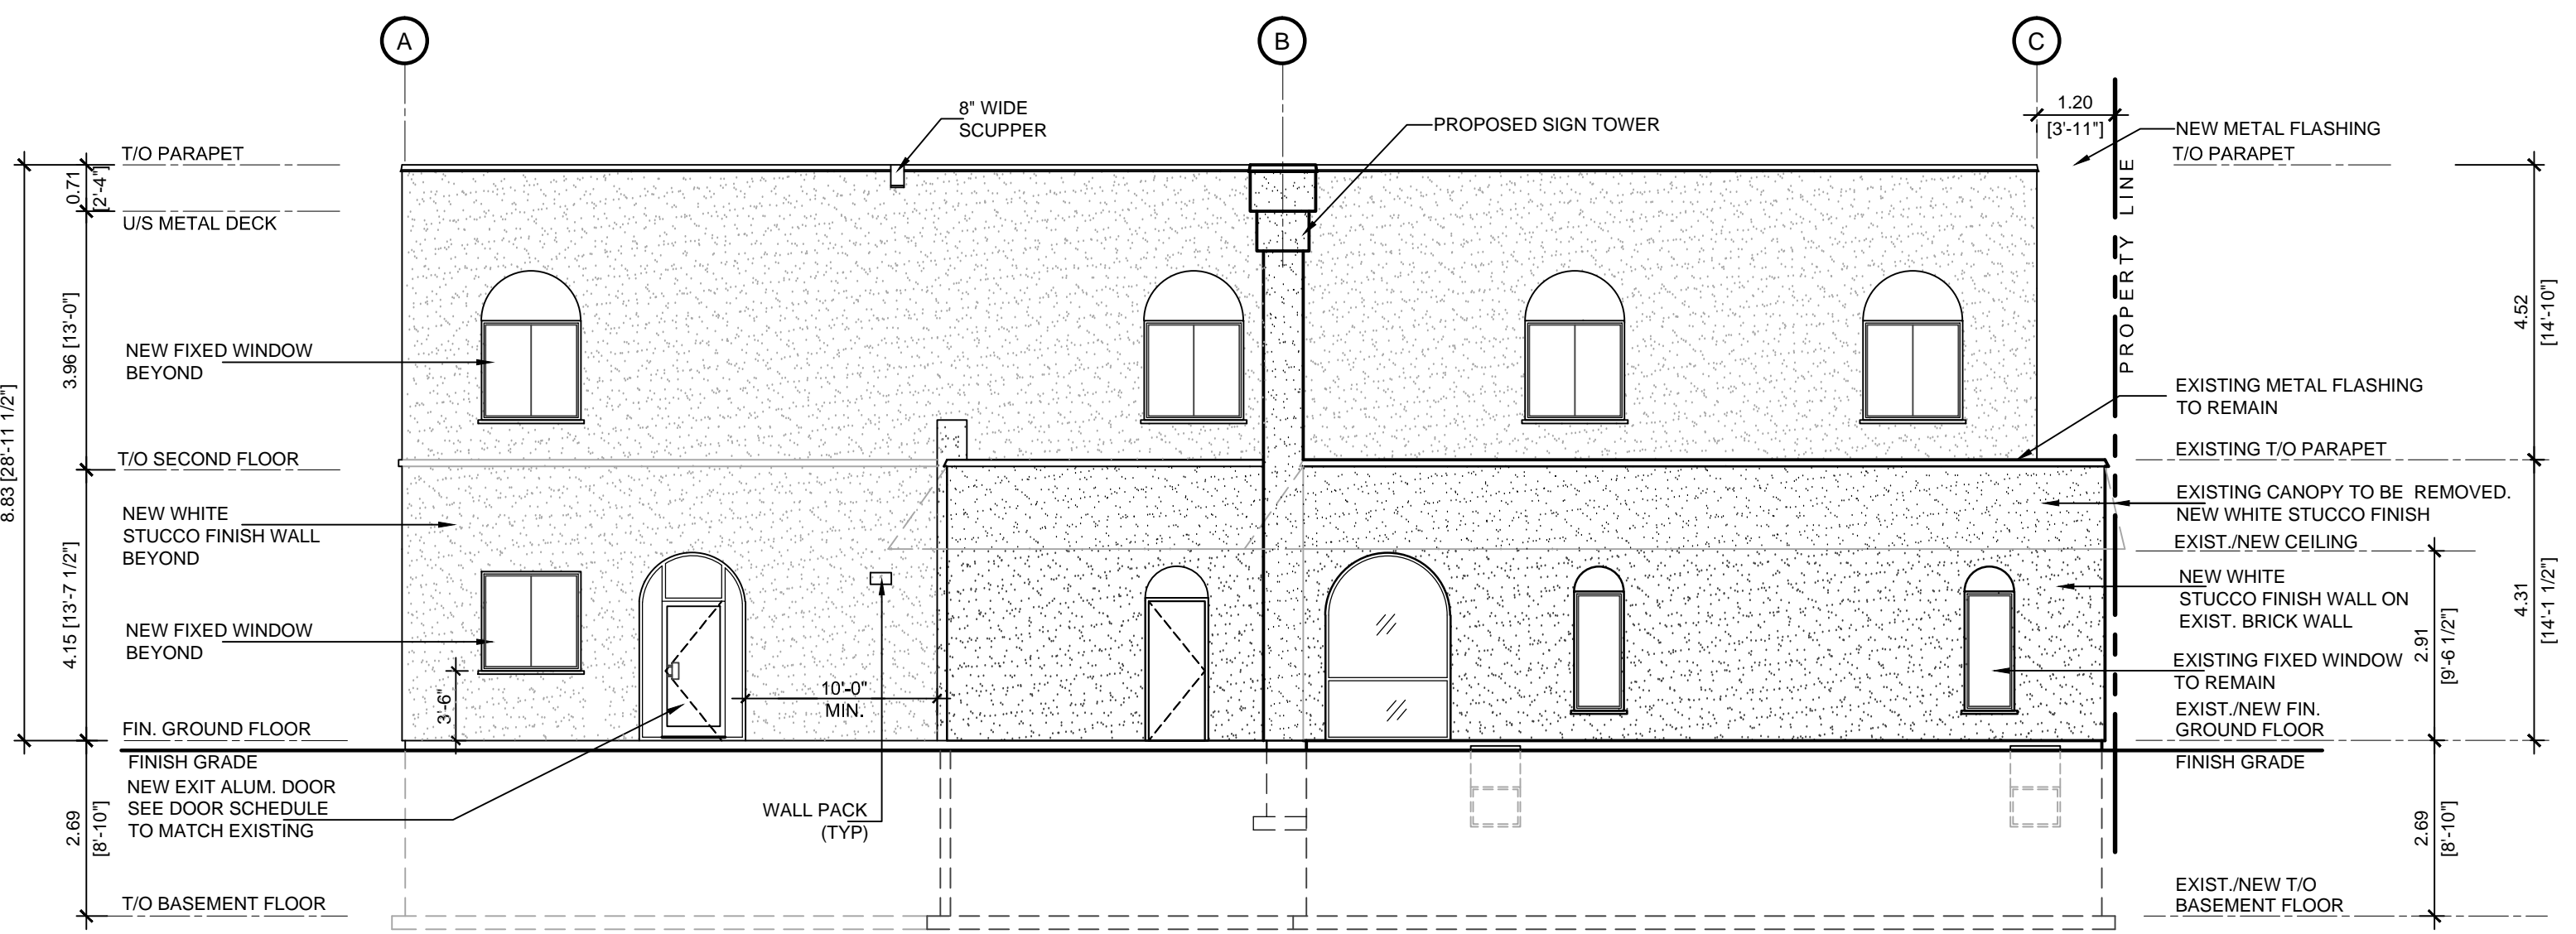

WEST ELEVATION

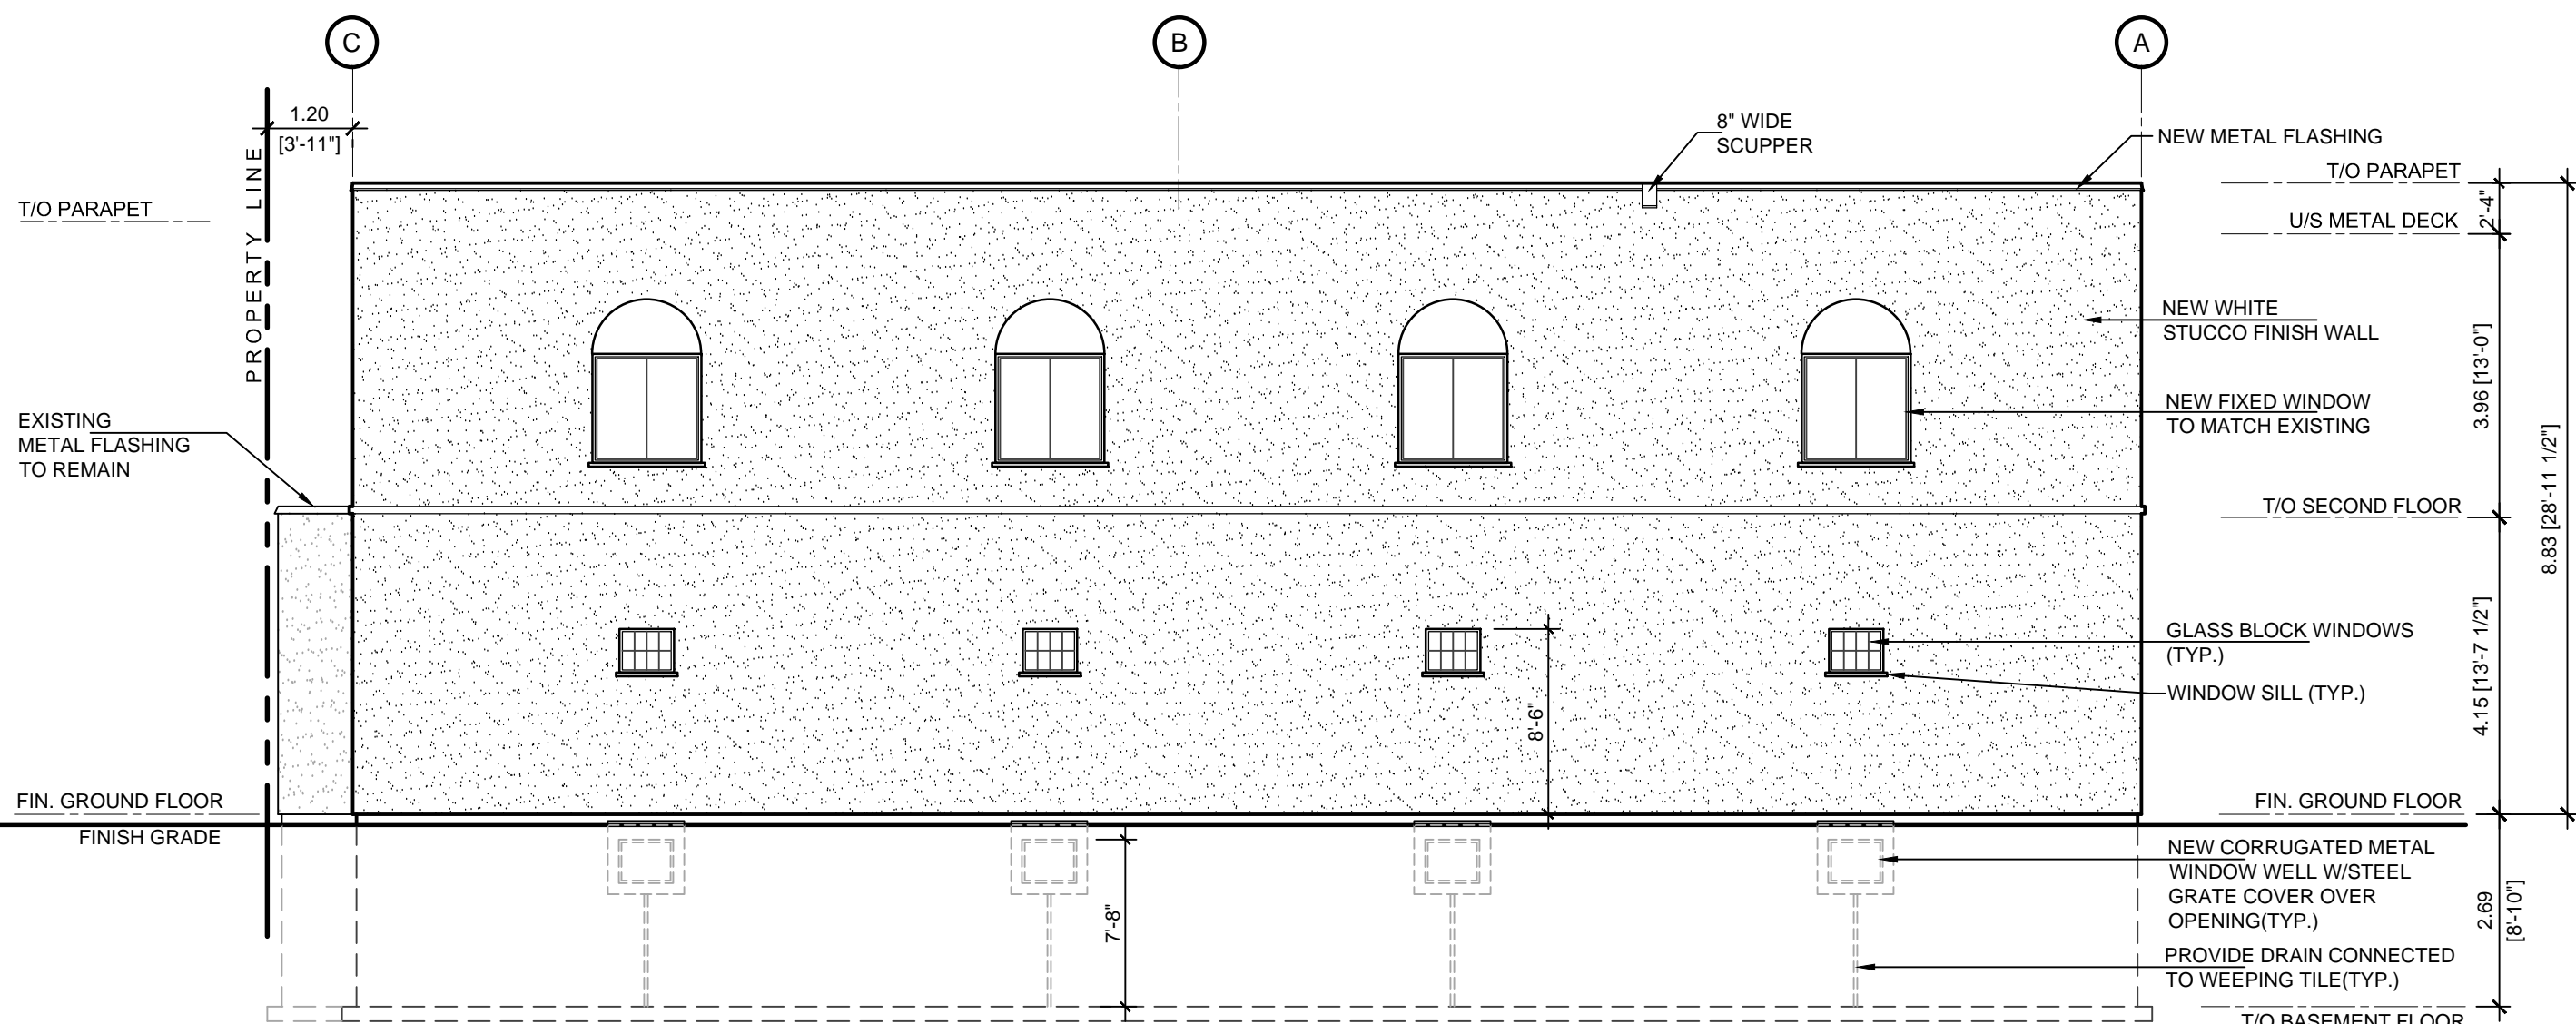


EAST ELEVATION

REVISIONS	
#	DATE
1	REVISED BUILDING SET BACK Aug 21/19
2	ISSUED FOR SPA Sep 13/19



ISSUED
FOR SITE PLAN
APPROVAL ONLY

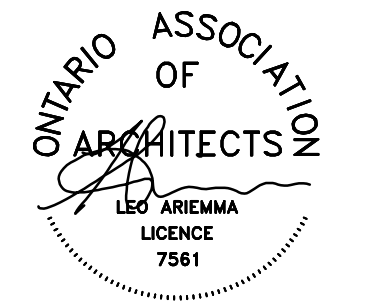

ALL DRAWINGS & SPECIFICATIONS ARE THE PROPERTY OF THE ARCHITECT AND CANNOT BE USED OR REPRODUCED WITHOUT HIS APPROVAL. THE CONTRACTORS SHALL CHECK AND VERIFY ALL DIMENSIONS ON THE SITE AND REPORT ANY DISCREPANCY TO THE ARCHITECT. ALL DRAWINGS MUST NOT BE SCALED.

ARCHITECTURAL DESIGN INC.

56 PENNSYLVANIA AVE.
UNIT 1
CONCORD, ONT. L4K 3V9
TEL 905 660-9393
FAX 905 660-9419

PROJECT
ADDITION & ALTERATIONS TO
BURLOAK ANIMAL CLINIC

FOR: DANCOR CONSTRUCTION DEVELOPMENT
AT: 3060 LAKESHORE ROAD WEST
CITY OF OAKVILLE

DRAWING
ELEVATIONS

DATE	JUNE 2019	PROJECT NO	19-037
DRAWN	V.D.	DRAWING NO	A-4
CHECKED	L.A.		
SCALE	1/8"=1'-0"		