

NORTH ELEVATIONS (PLAZA INTERSECTION) 1
SCALE: 1:100 A-300



WEST ELEVATIONS (KERR ST / N SERVICE RD) 2
SCALE: 1:100 A-300

- ### FINISH LEGEND
- A 1 EIFS | GEMSTONE | COLOUR: BLACK MAINE
 - A 2 EIFS SYSTEM | MARBLE COAT 1.0 | COLOUR: 1604 (SILVERY MOON BY BENJAMIN MOORE)
 - A 3 EIFS | STUCCO | MARBLE COAT 1.0 | AQUA BLUE (AS PER BRAND)
 - B 1 METAL CAP | MATTE | COLOR TO MATCH ADJACENT WALL COLOR TYP.
 - B 2 ACM PANEL | WHITE FINISH
 - B 3 ACM PANEL | DARK GRAY
 - C 1 ALUMINUM SIDING BOARD | LIGHT GRAY
 - C 2 ALUMINUM SIDING BOARD | RED
 - D 1 ARCHITECTURAL BLOCK, STACK BOND | DARK GRAY

- ### SYMBOL LEGEND
- X # FINISH TAG
 - WINDOW PTAC
 - EXTERIOR SCNCE
 - SOFFIT POT LIGHT

6	DB	SPA 1ST SUBMISSION	20-02-05
5	DB	REVISED POOL DOOR EXIT	19-11-12
4	DB	OPA / ZBL 3RD SUBMISSION RESPONSE TO MTO 14m SETBACK	18-09-04
3	DB	OPA / ZBL RE-SUBMISSION	18-07-30
2	DB	OPA / ZBL 1ST SUBMISSION	18-03-16
1	DB	PRE-CON	17-08-23

ISSUE BY: _____ DESCRIPTION: _____ DATE: YY-MM-DD

GENERAL NOTES: DO NOT SCALE DRAWINGS. USE ONLY DRAWINGS MARKED "READY FOR CONSTRUCTION". VERIFY CONFIGURATIONS & DIMENSIONS ON SITE BEFORE BEGINNING WORK. NOTIFY ARCHITECT IMMEDIATELY OF ANY ERRORS, OMISSIONS OR DISCREPANCIES.

DEVELOPMENT CONSULTANT:
1464 Cornwell Rd.
Oakville, Ontario,
L6J 7W5
API
DEVELOPMENT CONSULTANTS INC.

ARCHITECT:
610 FORD DRIVESUITE 338
OAKVILLE, ONTARIO L6J 7W4
SAI
SAPLUS ARCHITECTS INC.

PROPERTY OWNER:
Empress Capital Group Ltd.
111 Ontario Cr.
Concord, Ontario L4K 3M3


PROPERTY OWNER:
THE ATLAS CORPORATION 111
Ontario Cr.
Concord, Ontario L4K 3M3

ONTARIO ASSOCIATION OF ARCHITECTS
SÉLIE EMILIE EL DHOOGAÏE
LICENCE 7998
PROFESSIONAL CERTIFICATION

PROJECT:
avid
AN IHG HOTEL
NORTH SERVICE ROAD,
OAKVILLE ONTARIO
PT 10 / RP: 20R-15377; NORTH SERVICE RD @ GEW RAMP
DRAWING TITLE:
NORTH AND WEST COLOURED ELEVATIONS
Z: 1517.18, OPA 1517.18

BY: _____ CHECKED FOR: _____ ISSUED FOR: _____
PROJECT NO.: 17-026 SHEET NO.: _____
SCALE: 1:100

AR-300 6.0

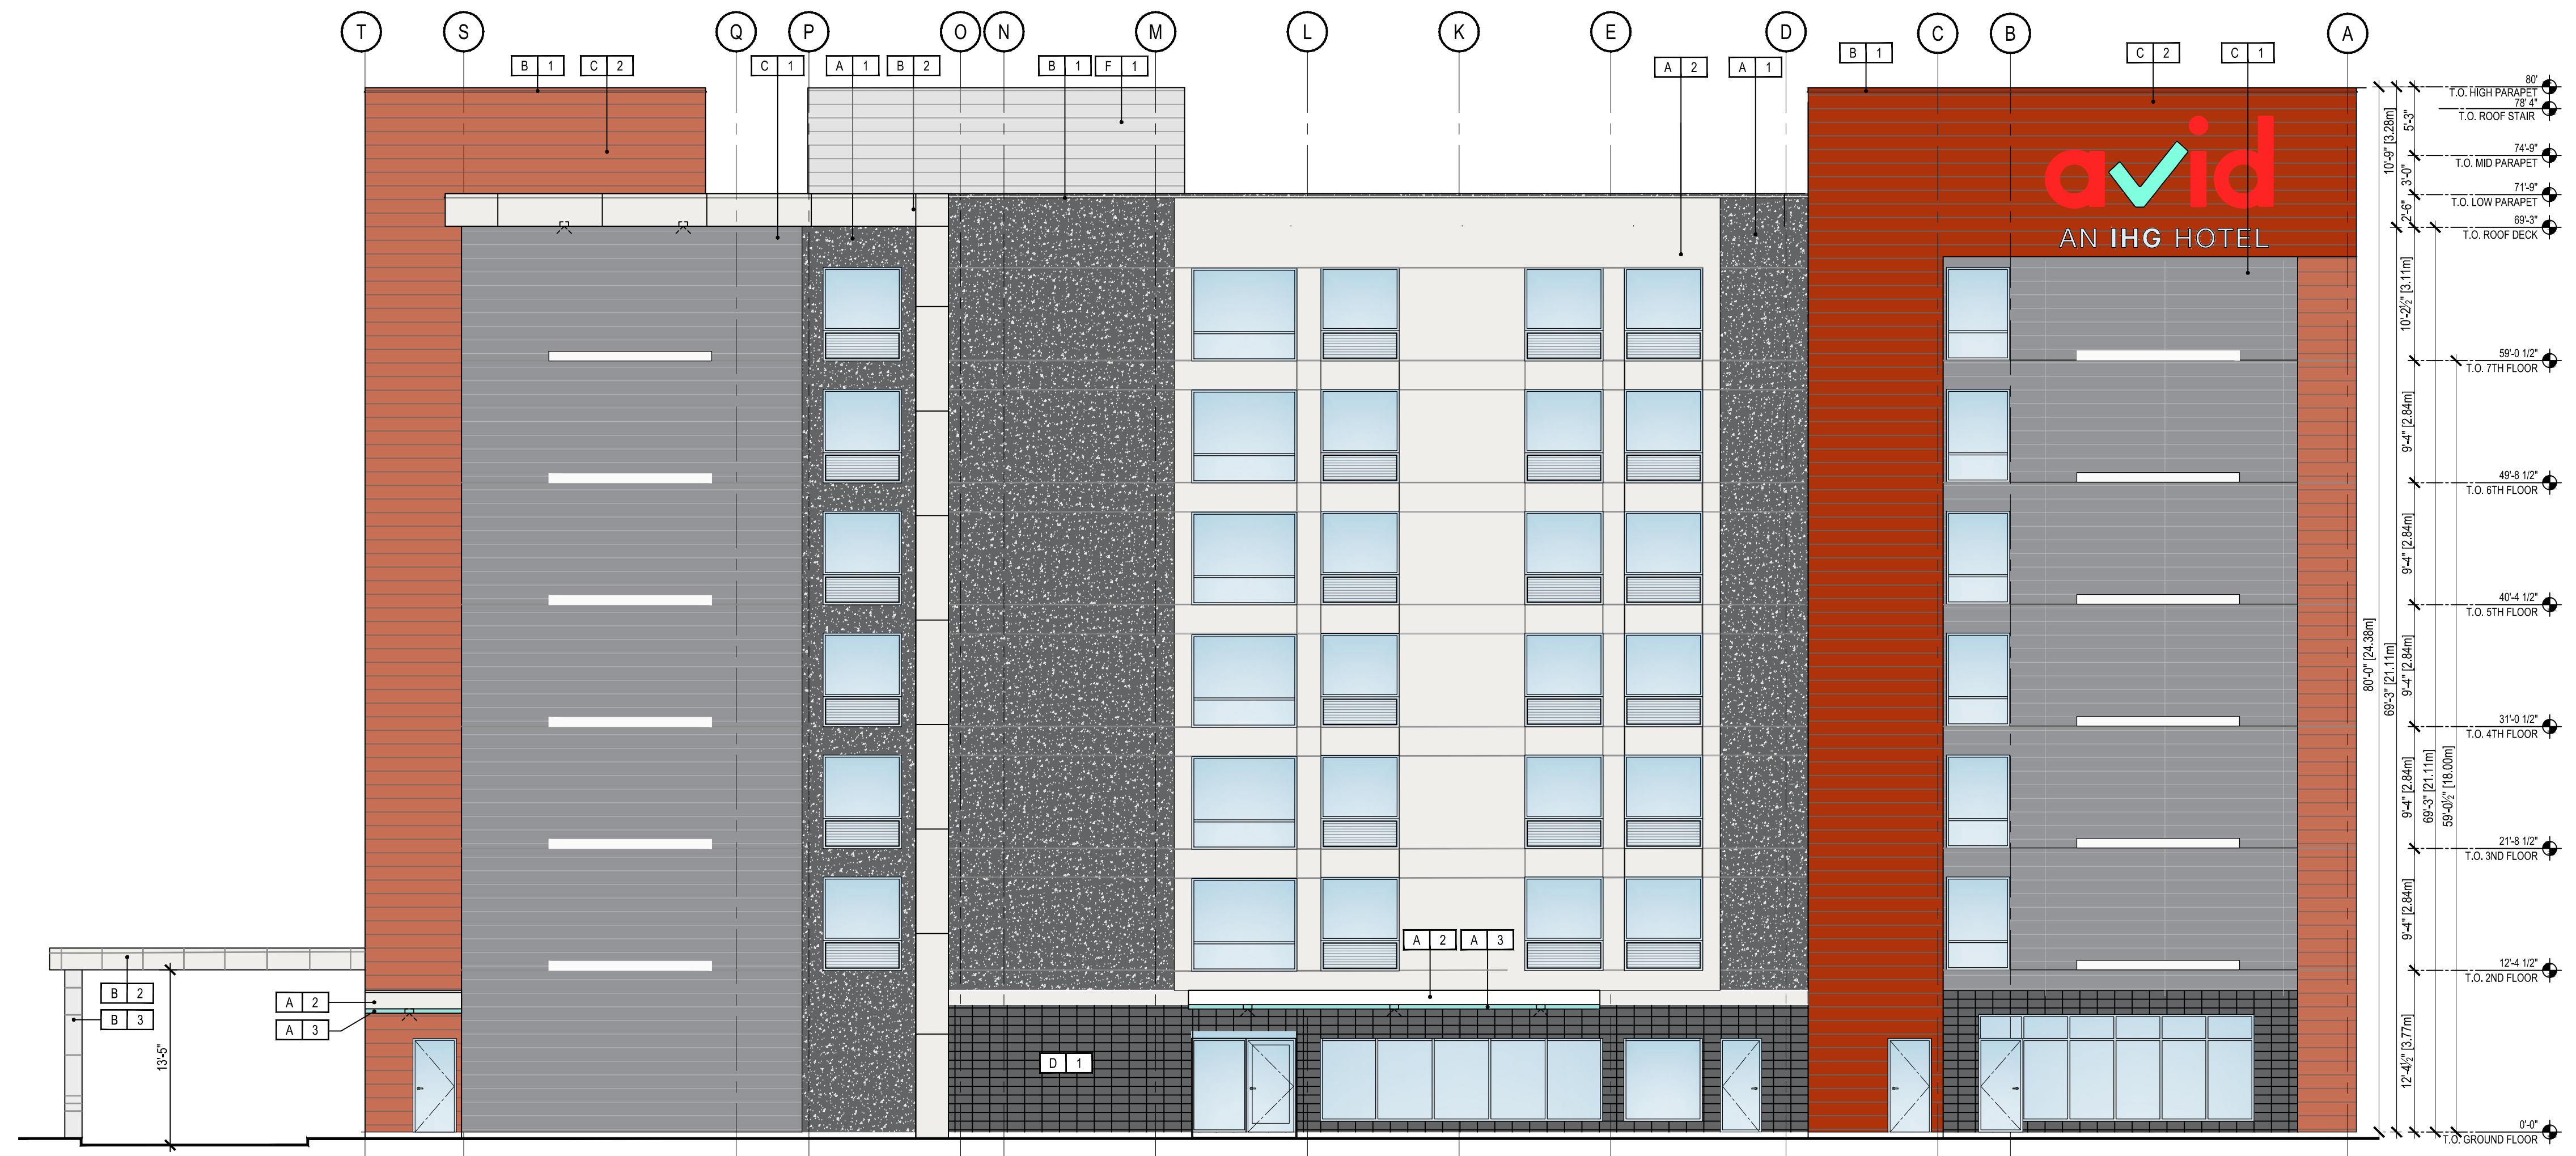

SOUTH ELEVATIONS (PARKING AREA - DORVAL OVERPASS) 1 SCALE: 1:100 A-301



EAST ELEVATIONS (FACING KERR ST. OFF RAMP) 2 SCALE: 1:100 A-301

FINISH LEGEND

- A 1 EIFS | GEMSTONE | COLOUR: BLACK MAINE
- A 2 EIFS SYSTEM | MARBLE COAT 1.0 | COLOUR: 1604 (SILVERY MOON BY BENJAMIN MOORE)
- A 3 EIFS | STUCCO | MARBLE COAT 1.0 | AQUA BLUE (AS PER BRAND)
- B 1 METAL CAP | MATTE | COLOR TO MATCH ADJACENT WALL COLOR TYP.
- B 2 ACM PANEL | WHITE FINISH
- B 3 ACM PANEL | DARK GRAY
- C 1 ALUMINUM SIDING BOARD | LIGHT GRAY
- C 2 ALUMINUM SIDING BOARD | RED
- D 1 ARCHITECTURAL BLOCK, STACK BOND | DARK GRAY
- F 1 DECORATIVE METAL SCREEN

SYMBOL LEGEND

- X # FINISH TAG
- WINDOW PTAC
- EXTERIOR SCENCE
- SOFFIT POT LIGHT

6	DB	SPA 1ST SUBMISSION	20-02-05
5	DB	REVISED POOL DOOR EXIT	19-11-12
4	DB	OPA / ZBL 3RD SUBMISSION RESPONSE TO MTO 14m SETBACK	18-09-04
3	DB	OPA / ZBL RE-SUBMISSION	18-07-30
2	DB	OPA / ZBL 1ST SUBMISSION	18-03-16
1	DB	PRE-CON	17-08-23

ISSUE BY: DESCRIPTION DATE: YY-MM-DD

GENERAL NOTES: DO NOT SCALE DRAWINGS. USE ONLY DRAWINGS MARKED ISSUED FOR CONSTRUCTION. VERIFY CONFIGURATIONS & DIMENSIONS ON SITE BEFORE BEGINNING WORK. NOTIFY ARCHITECT IMMEDIATELY OF ANY ERRORS, OMISSIONS OR DISCREPANCIES.

DEVELOPER/CONSULTANT:
1444 Cornwall Rd.
Oakville, Ontario,
L4J 7W5

ARCHITECTS:
610 FORD DRIVE, SUITE 338
OAKVILLE, ONTARIO L6J 7W4

PROPERTY OWNERS:
Empress Capital Group Ltd.
111 Ortona Ct.
Concord, Ontario
L4K 3M3

PROPERTY OWNERS:
THE ATLAS CORPORATION 111
Ortona Ct.
Concord, Ontario
L4K 3M3

ONTIARIO ASSOCIATION OF ARCHITECTS
L'ASSOCIATION DES ARCHITECTES
PROFESSIONNELS DU QUÉBEC

PROJECT:
avid
AN IHG HOTEL
NORTH SERVICE ROAD,
OAKVILLE ONTARIO
PT 10 / RP-20R-15377; NORTH SERVICE RD @ GEW RAMP
DRAWING TITLE:
SOUTH AND EAST COLOURED ELEVATIONS
Z: 1517.18, OPA 1517.18

BY: DB | ED | ISSUED FOR: ED
PROJECT NO: 17-026 | SHEET NO:
SCALE: 1:100 | SHEET NO: AR-301 | 6