



## 2358 Eighth Line Lot C (3,435.10 Sq. Ft.)


Client: Project Name: Location: Project No.: Sheet Title: Scale: Page No.: Meadowridge Developers Inc. 2358 Eighth Line Oakville, ON 219.21 Proposed Front & Rear Elevation As Noted Sk5





## 2358 Eighth Line Lot C (3,435.10 Sq. Ft.)

Client:Exquisite Developers Inc.Project Name:2358 Eighth LineLocation:Oakville, ONProject No.:219.21Sheet Title:Proposed Flankage (East) ElevationScale:As NotedPage No.:Sk 5

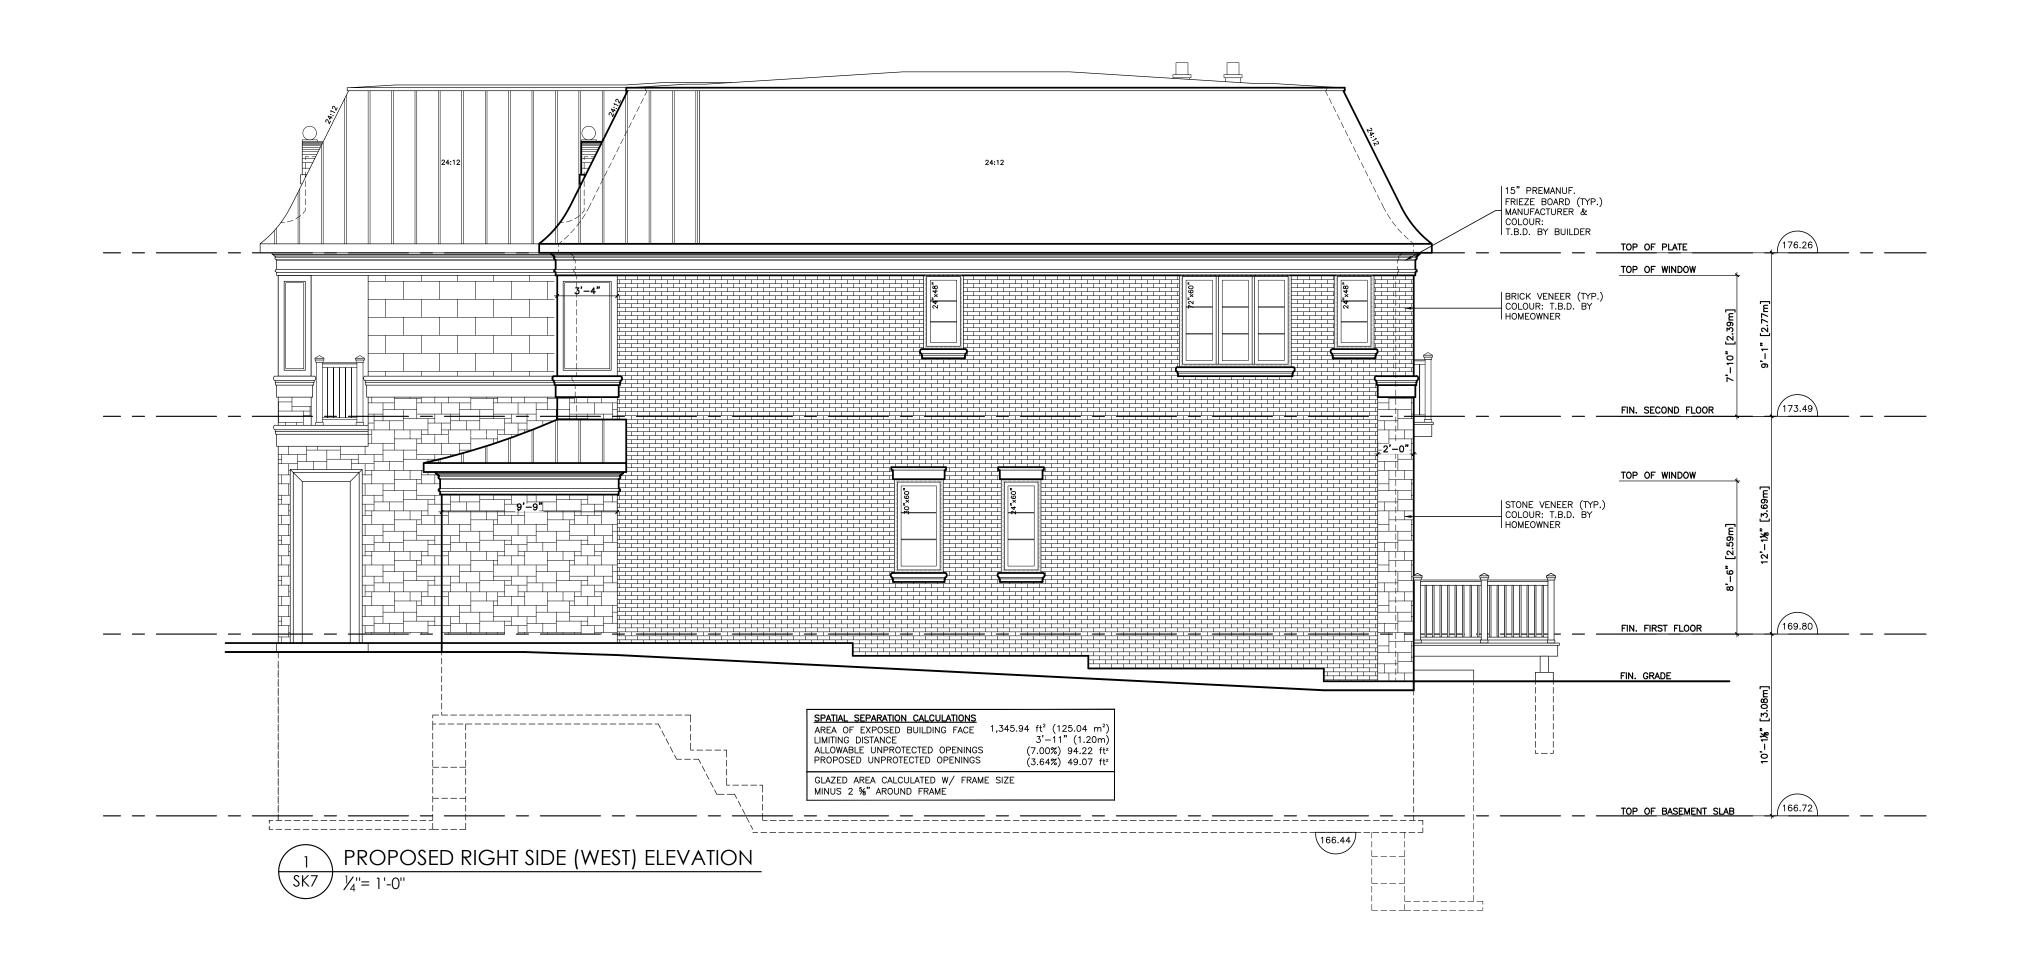



## 2358 Eighth Line Lot C (3,435.10 Sq. Ft.)

Exquisite Developers Inc. 2358 Eighth Line Project Name: Oakville, ON Location: 219.21 Project No.: Proposed Right Side (West) Elevation Sheet Title: As Noted Sk5 Page No.:

Client:

Scale: