


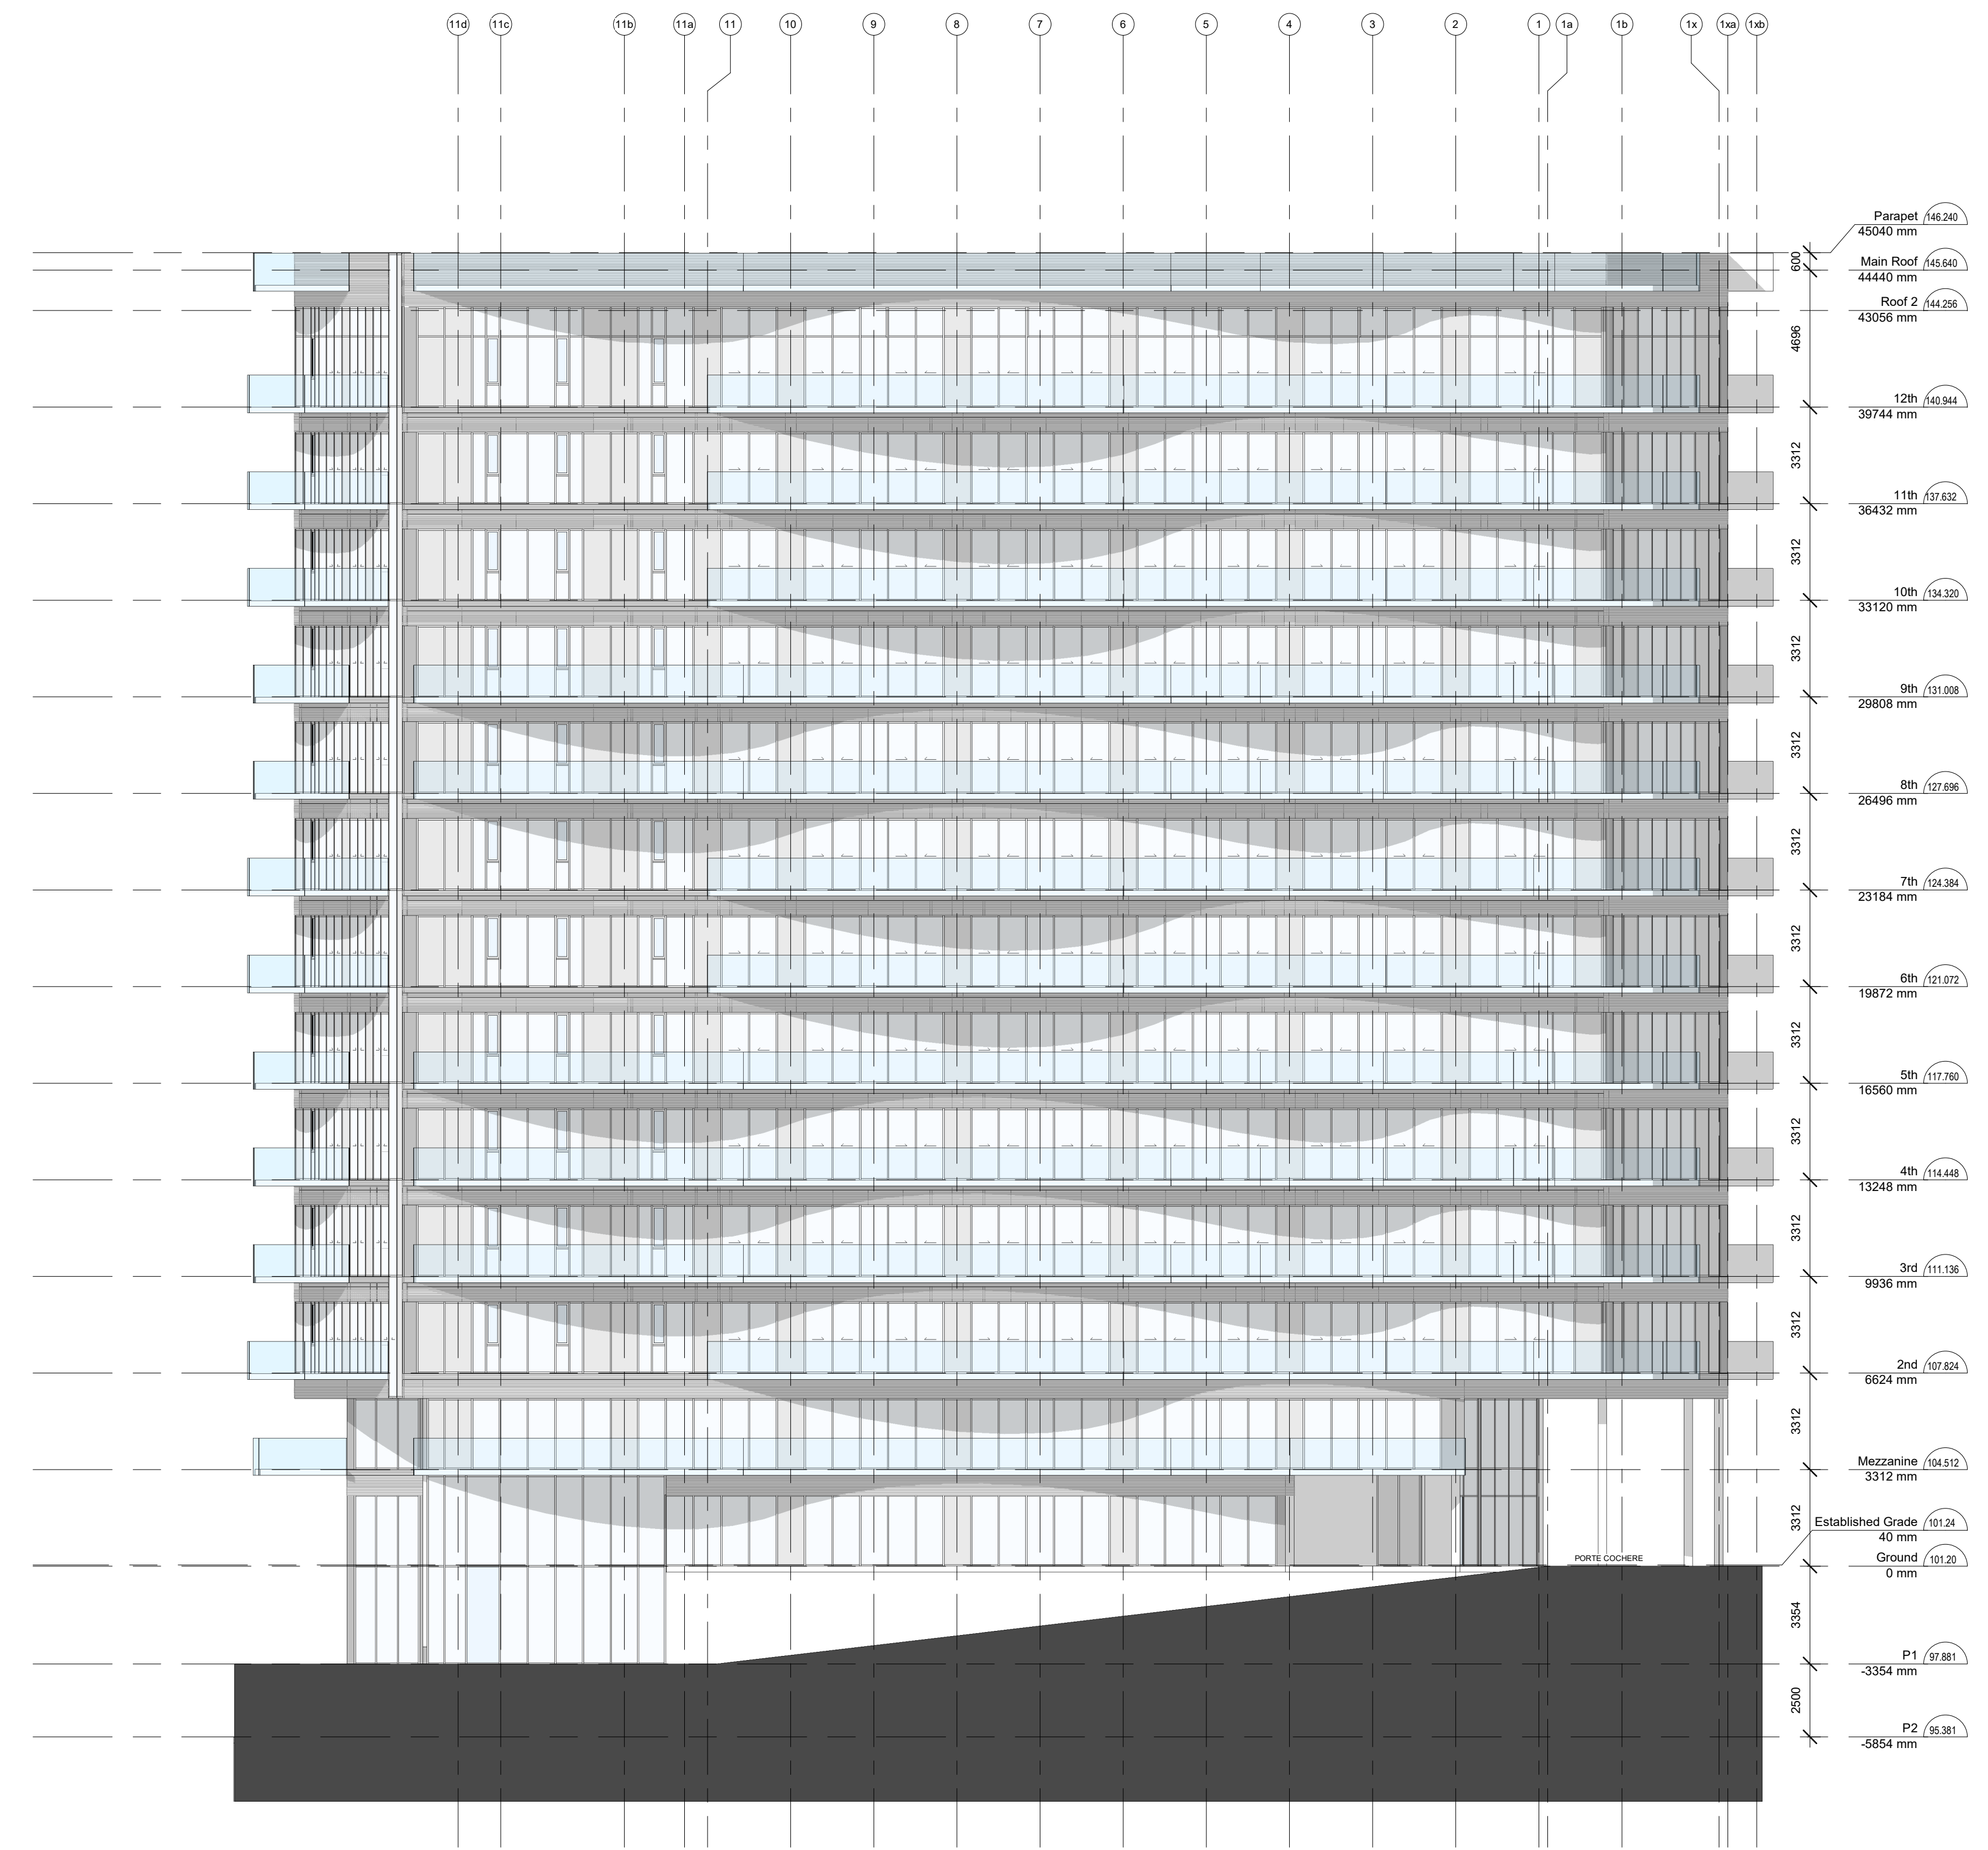

NORTH ELEVATION RENDERING 1
1:150 A400



NORTH ELEVATION 2
1:150 A400

No.	date	description
△	OCT 0201	ISSUED FOR OPR.
△	SEPT 0201	ISSUED FOR PUBLIC MEETING
△	JUNE 0201	ISSUED FOR REVIEW
△	MAY 0201	ISSUED FOR REVIEW

Revisions

AVA JANIKOWSKI
ARCHITECT INC.

2973 Lakeshore Blvd. W.
Toronto, Ontario, Canada M6V 1J5
Phone (416) 252-8858 Fax (416) 252-3954

project
70 OLD MILL ROAD

70 OLD MILL ROAD, OAKVILLE, ON

title
NORTH ELEVATION

drawn by M.Sh. date SEPT 2021

checked by A.J. scale 1 : 150

project no. sheet no.
A400

rev no.

This drawing, as an instrument of service, is the property of the architect and may not be reproduced without the architect's written consent. It is to be used only for the specific project and site and not for any other project without the architect's written consent. The architect shall not be responsible for any errors or omissions in this drawing and shall not be liable for any damages or claims arising from its use. The architect shall not be responsible for any errors or omissions in this drawing and shall not be liable for any damages or claims arising from its use.

All drawings to be read in conjunction with Interior Floor Schedule.