


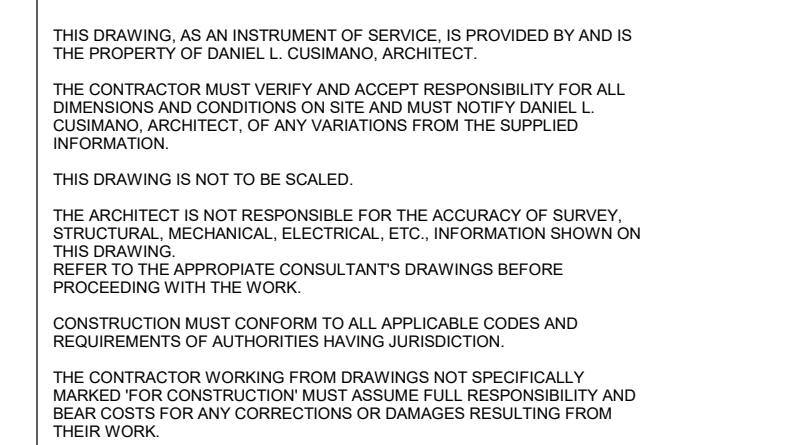


2022-03-18 11:52:49 AM

1



2

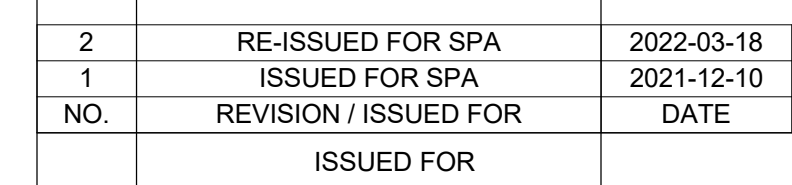

3



PROJECT: **SHORE CLUB
TOWNHOUSES A**


BLOCK A ELEVATIONS

PROJ. NO.:	2021-55
------------	---------


A301-A




1 BLOCK-B FRONT ELEVATION - EAST
1 : 100

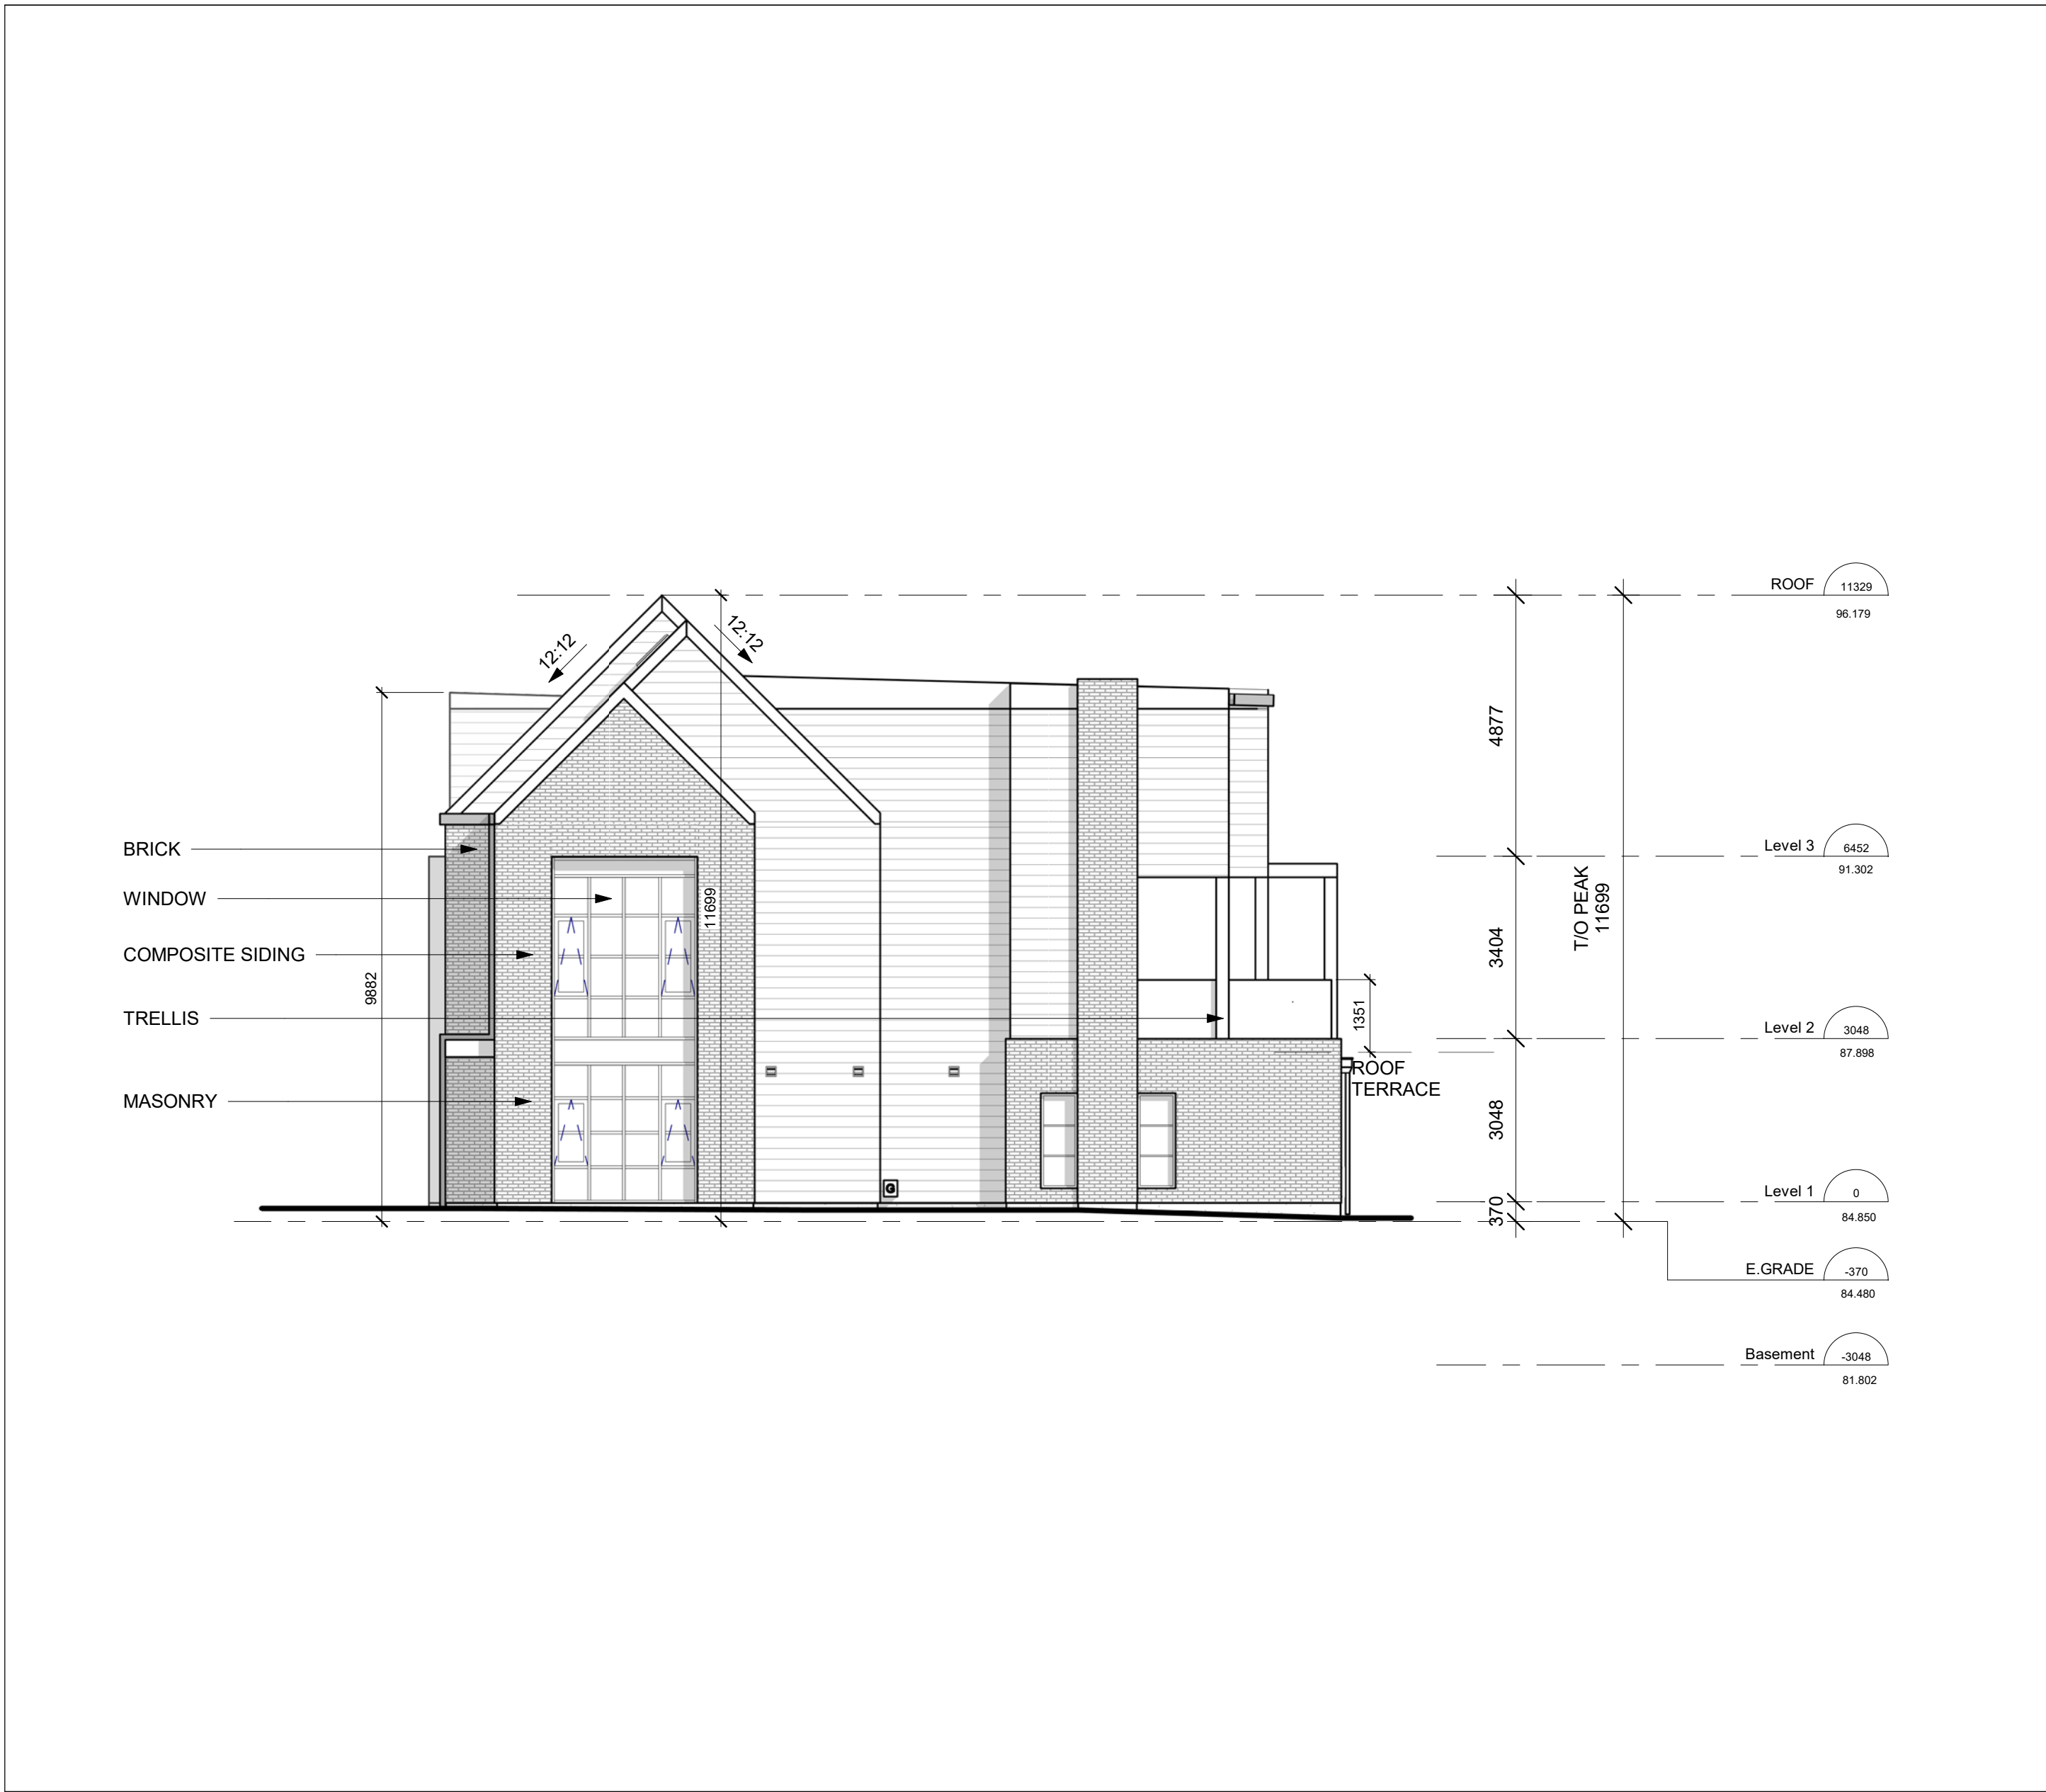

2 BLOCK-B SIDE ELEVATION - NORTH
1 : 100

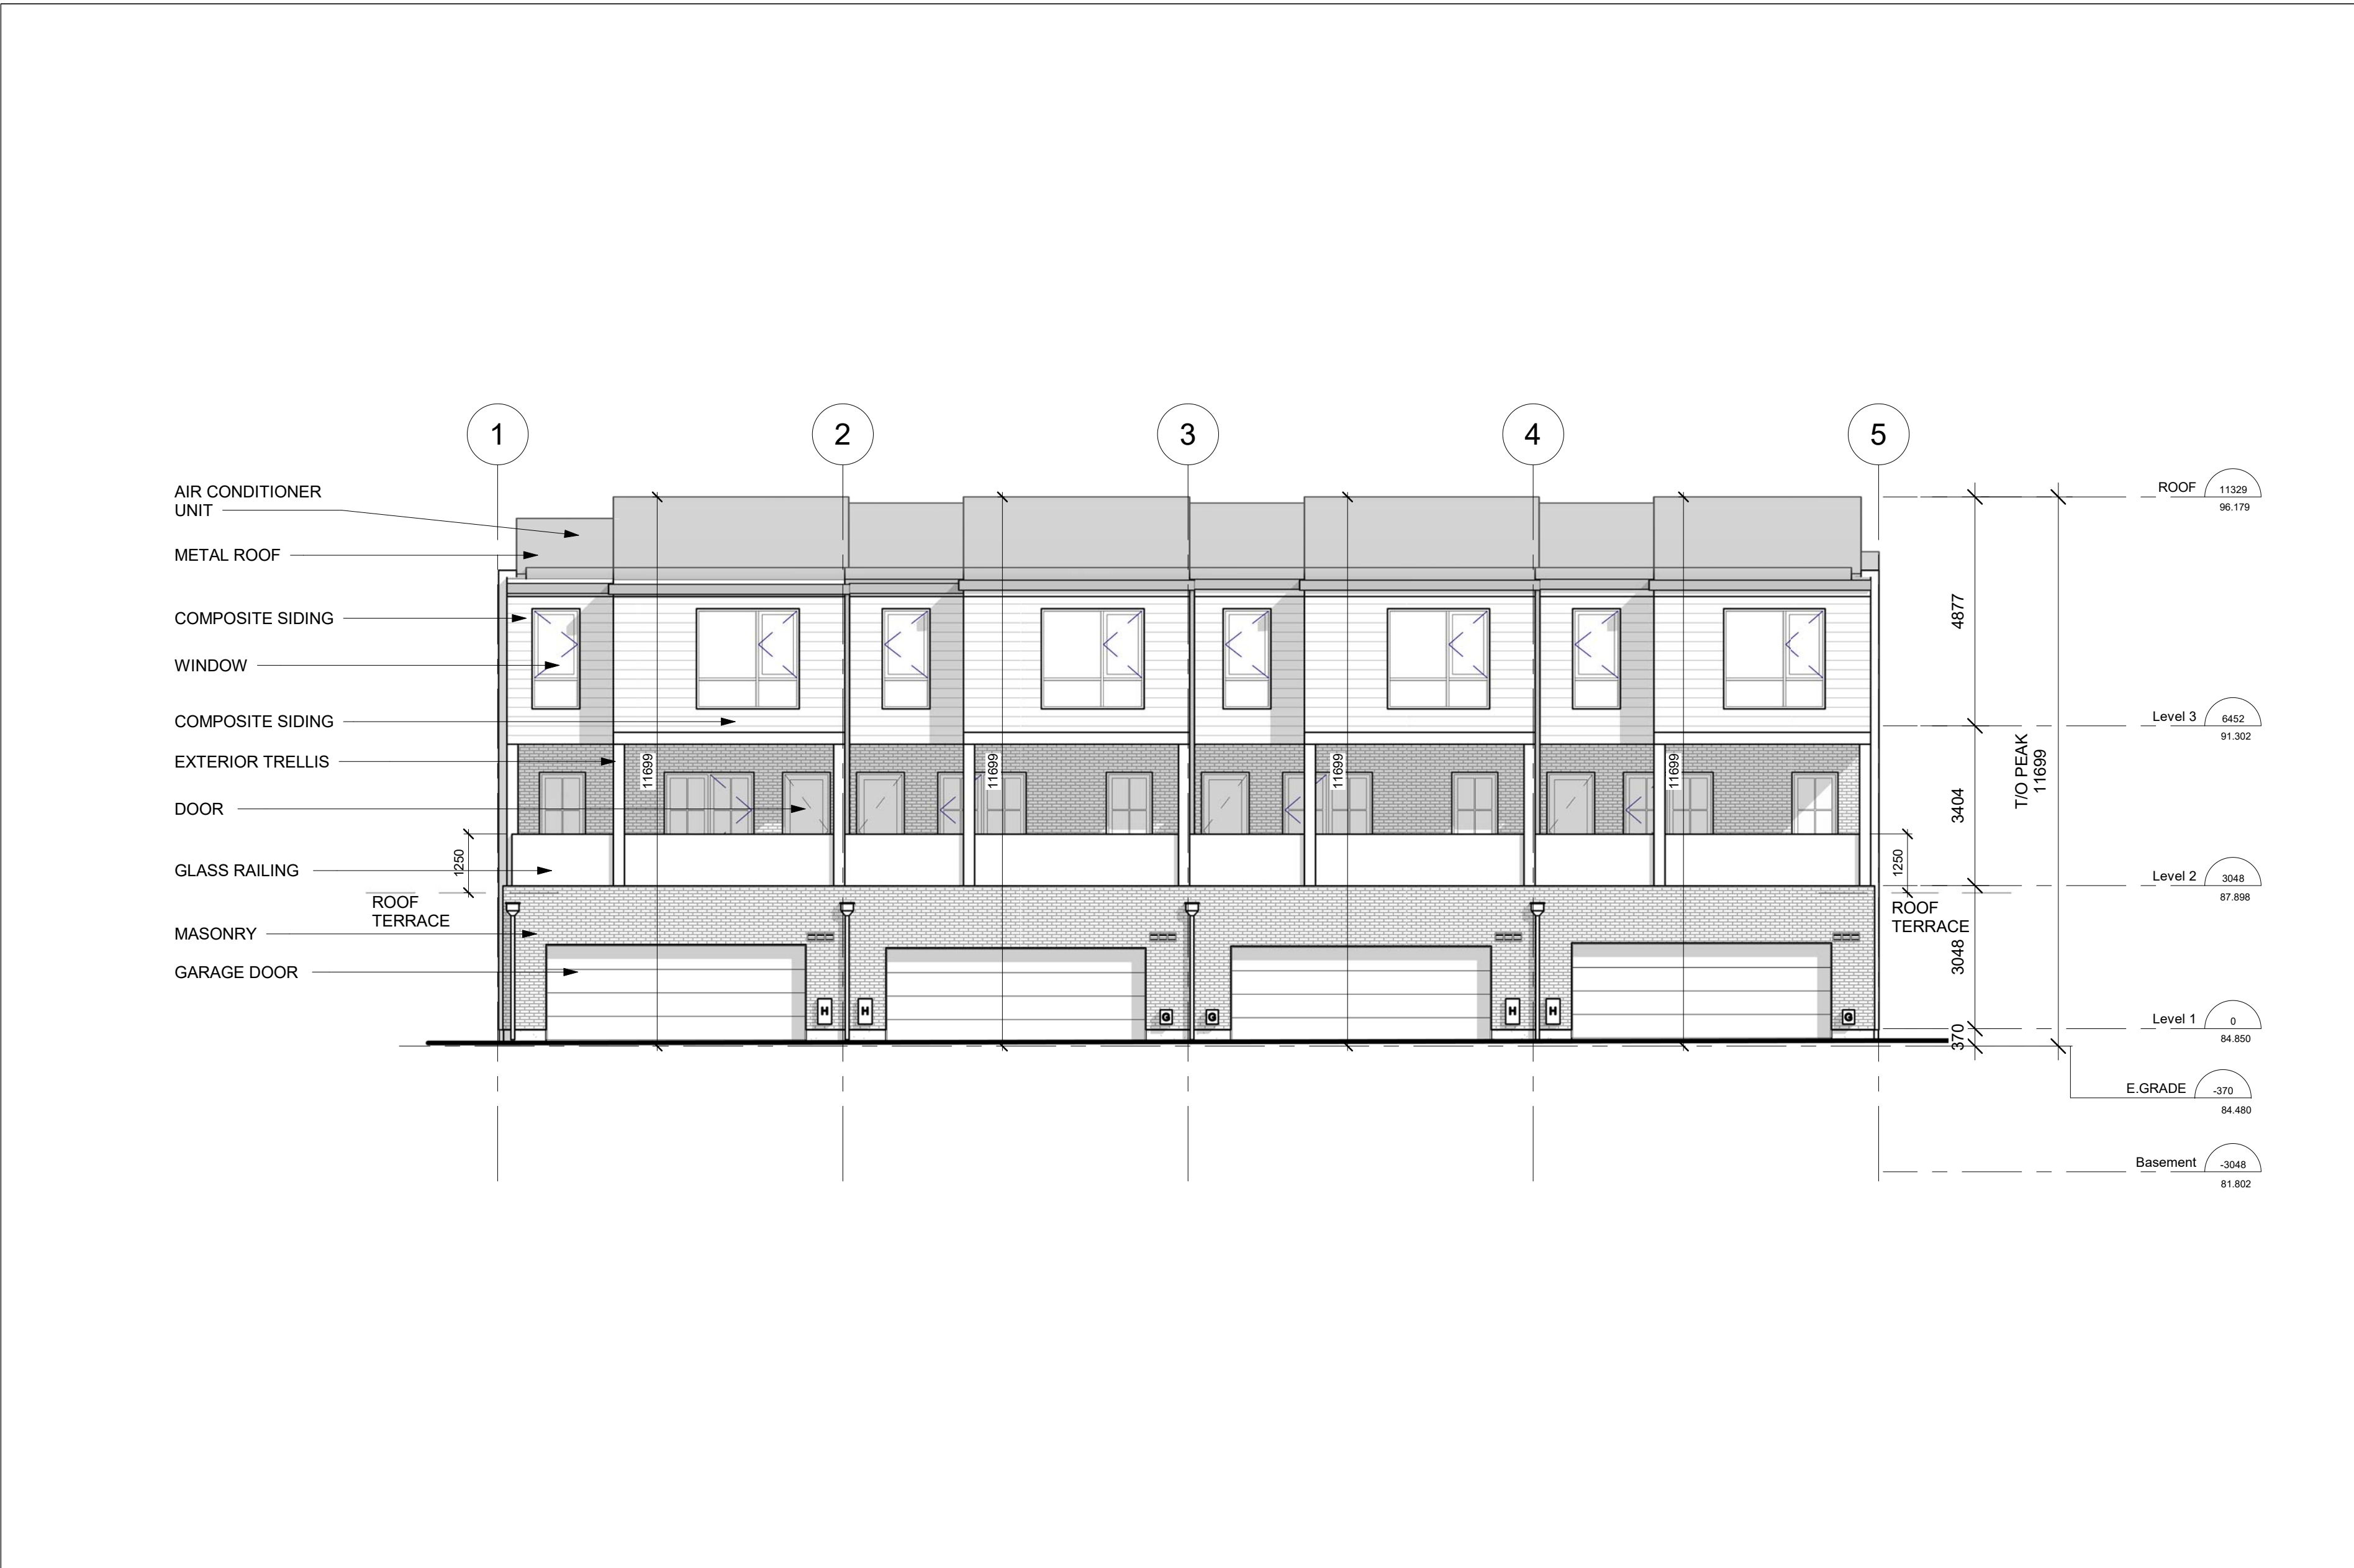

3 BLOCK-B REAR ELEVATION - WEST
1 : 100

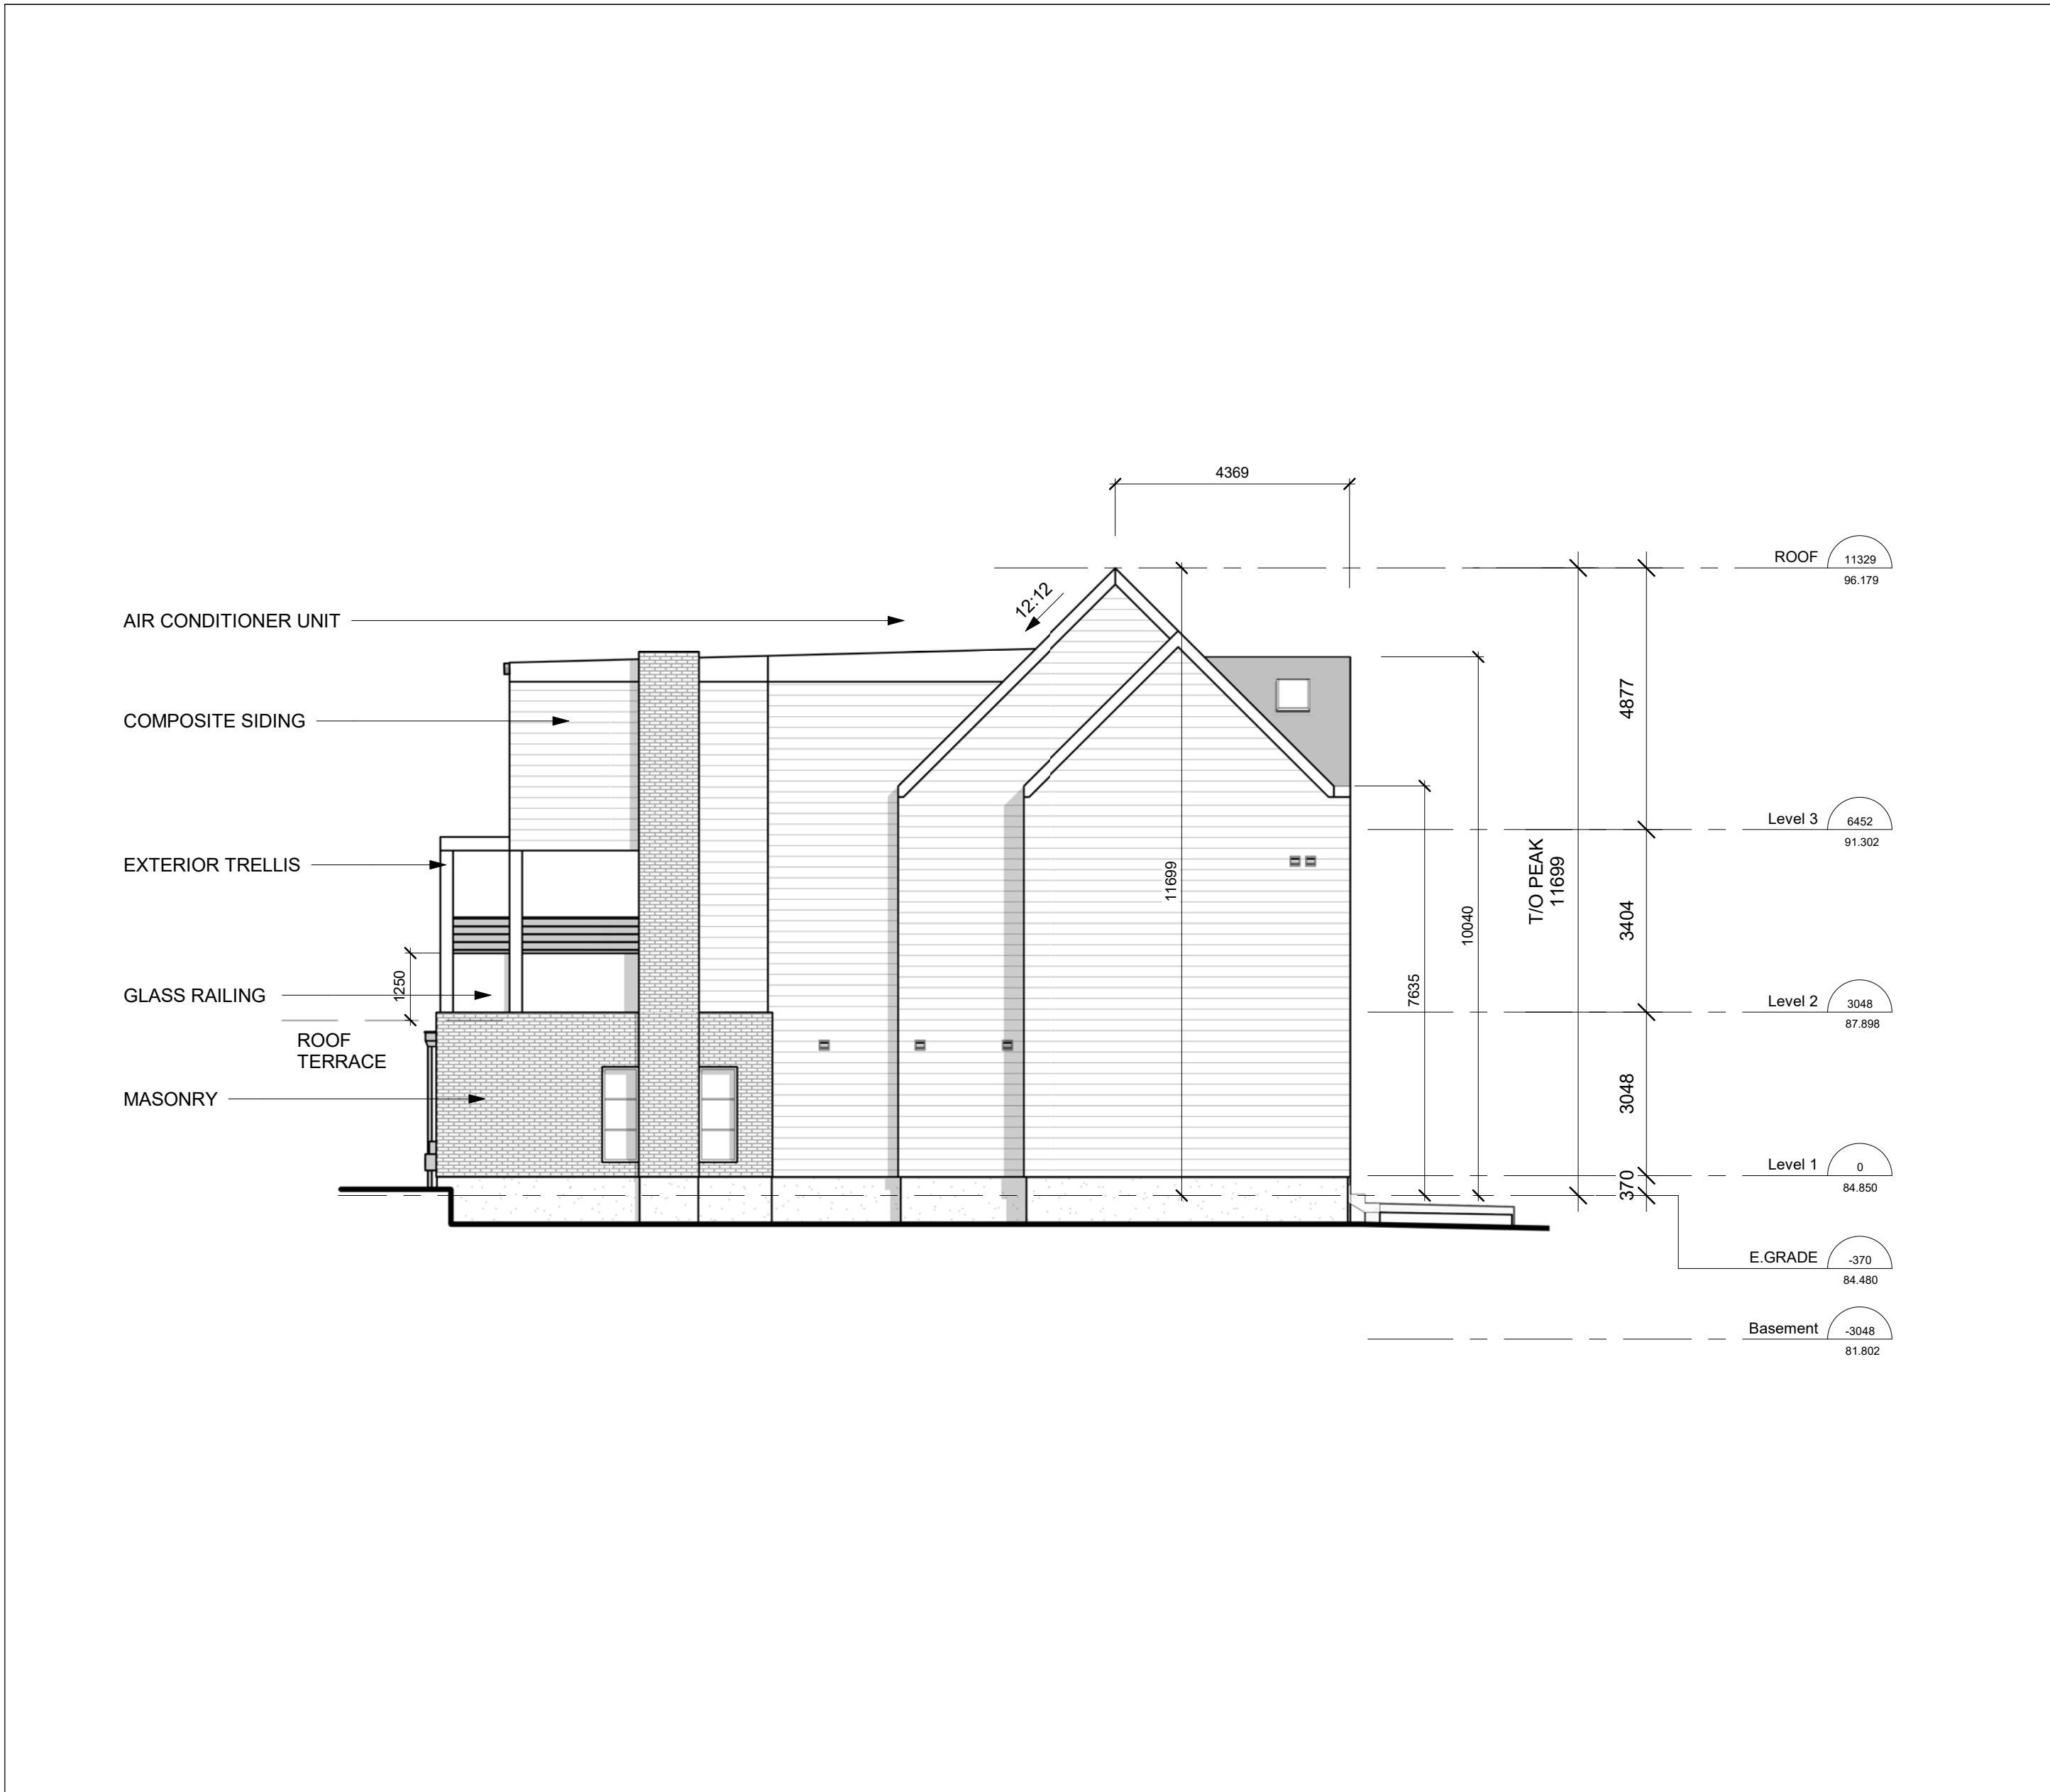

4 BLOCK-B SIDE ELEVATION - SOUTH
1 : 100

THIS DRAWING, AS AN INSTRUMENT OF SERVICE, IS PROVIDED BY AND IS THE PROPERTY OF DANIEL L. CUSIMANO ARCHITECT.

THE CONTRACTOR MUST VERIFY AND ACCEPT RESPONSIBILITY FOR ALL DIMENSIONS AND CONDITIONS ON SITE AND MUST NOTIFY DANIEL L. CUSIMANO ARCHITECT OF ANY VARIATIONS FROM THE SUPPLIED INFORMATION.

THIS DRAWING IS NOT TO BE SCALED.

THE ARCHITECT IS NOT RESPONSIBLE FOR THE ACCURACY OF SURVEY, STRUCTURAL, MECHANICAL, ELECTRICAL, ETC. INFORMATION SHOWN ON THIS DRAWING. REFER TO THE APPROPRIATE CONSULTANTS DRAWINGS BEFORE PROCEEDING WITH THE WORK.

CONSTRUCTION MUST CONFORM TO ALL APPLICABLE CODES AND REQUIREMENTS OF AUTHORITIES HAVING JURISDICTION.

THE CONTRACTOR WORKING FROM DRAWINGS NOT SPECIFICALLY MARKED FOR CONSTRUCTION MUST ASSUME FULL RESPONSIBILITY AND BEAR COSTS FOR ANY CORRECTIONS OR DAMAGES RESULTING FROM THEIR WORK.

PRINT DATE:
2022-03-18 12:10:43 PM

REVISIONS		
2	RE-ISSUED FOR SPA	2022-03-18
1	ISSUED FOR SPA	2021-12-10
NO.	REVISION / ISSUED FOR	DATE
	ISSUED FOR	

PROJ. NO.:
2021-55

SCALE: 1 : 100

A301-B

CUSIMANO ARCHITECT
185 BRIDGELAND AVENUE, SUITE 107, TORONTO, ONTARIO M8A 1Y7
T: 416-593-5750 F: 416-593-5100


SHORE CLUB TOWNHOUSES B

2286 - 2298 SOVEREIGN STREET, OAKVILLE, ONTARIO


DATE: MARCH 2022 DWN BY: KSS CHD BY: DLC

DRAWING TITLE: BLOCK-B ELEVATIONS


ASSOCIATION OF ARCHITECTS
DANIEL L. CUSIMANO
LICENCE 4400

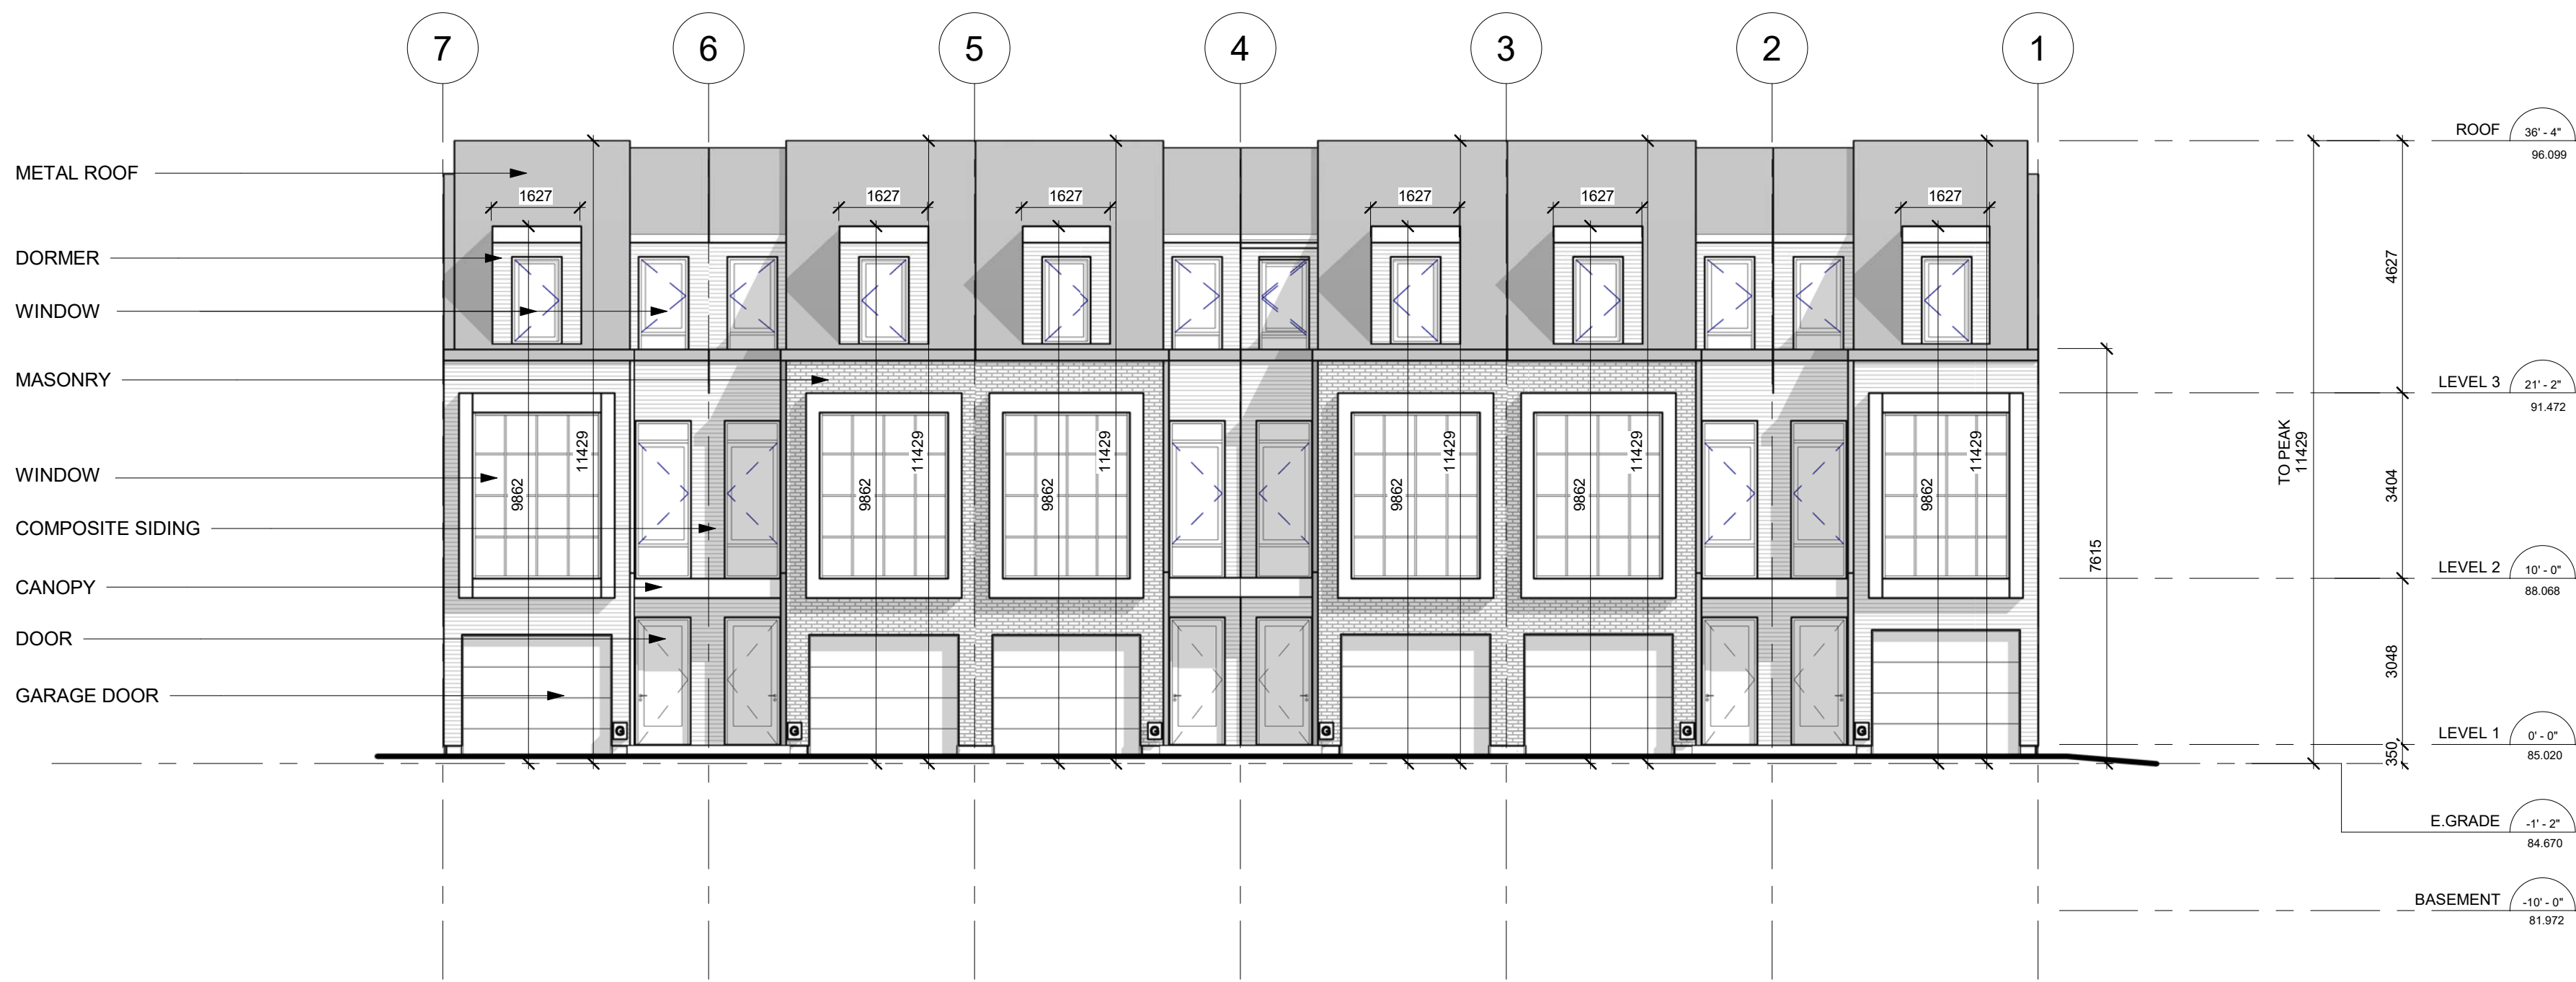


1 BLOCK-C FRONT ELEVATION - NORTH
1 : 100

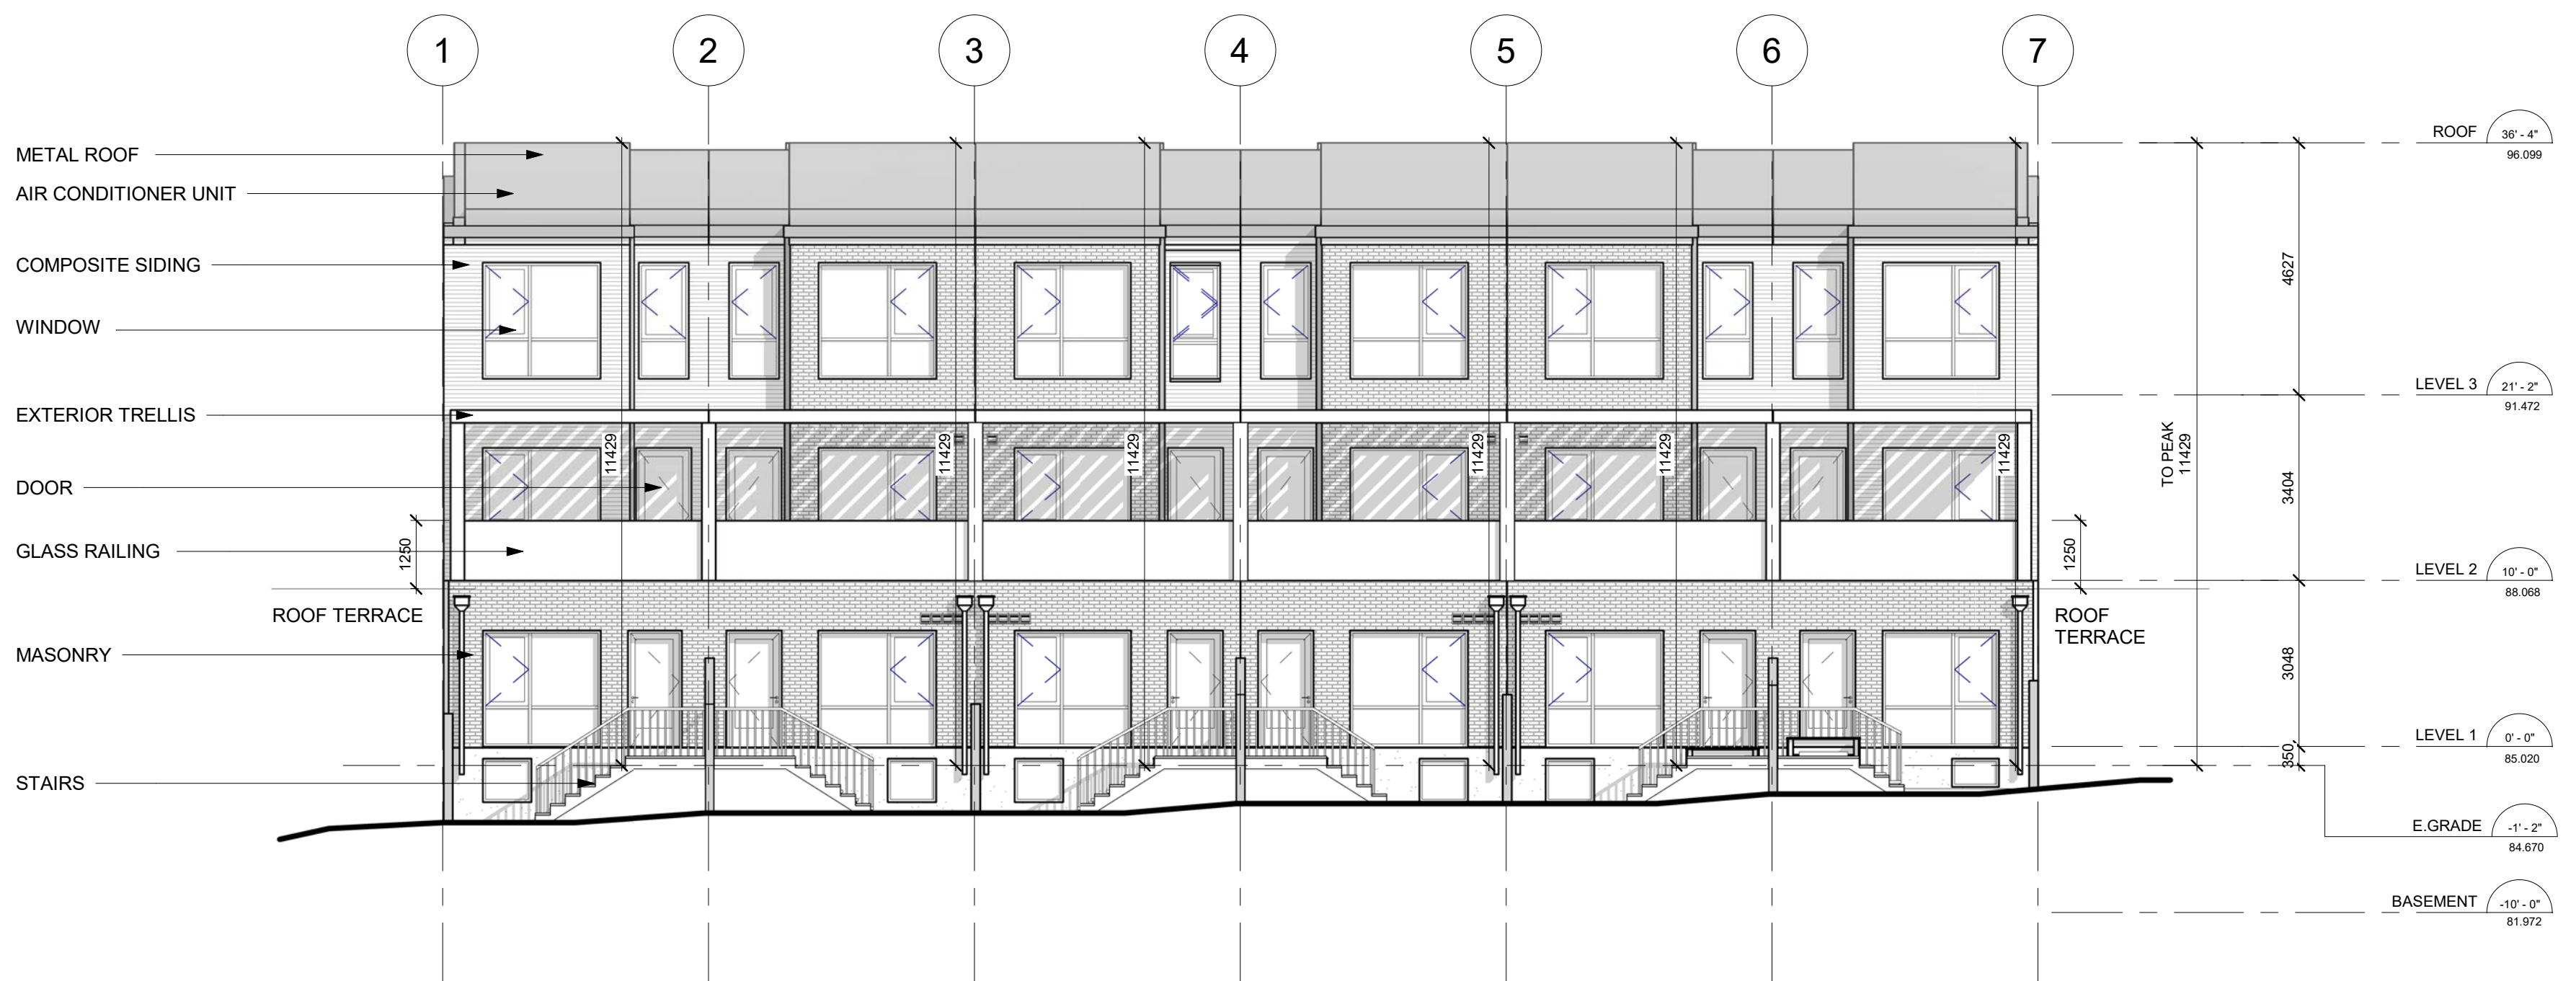

3 BLOCK-C REAR ELEVATION - SOUTH
1 : 100

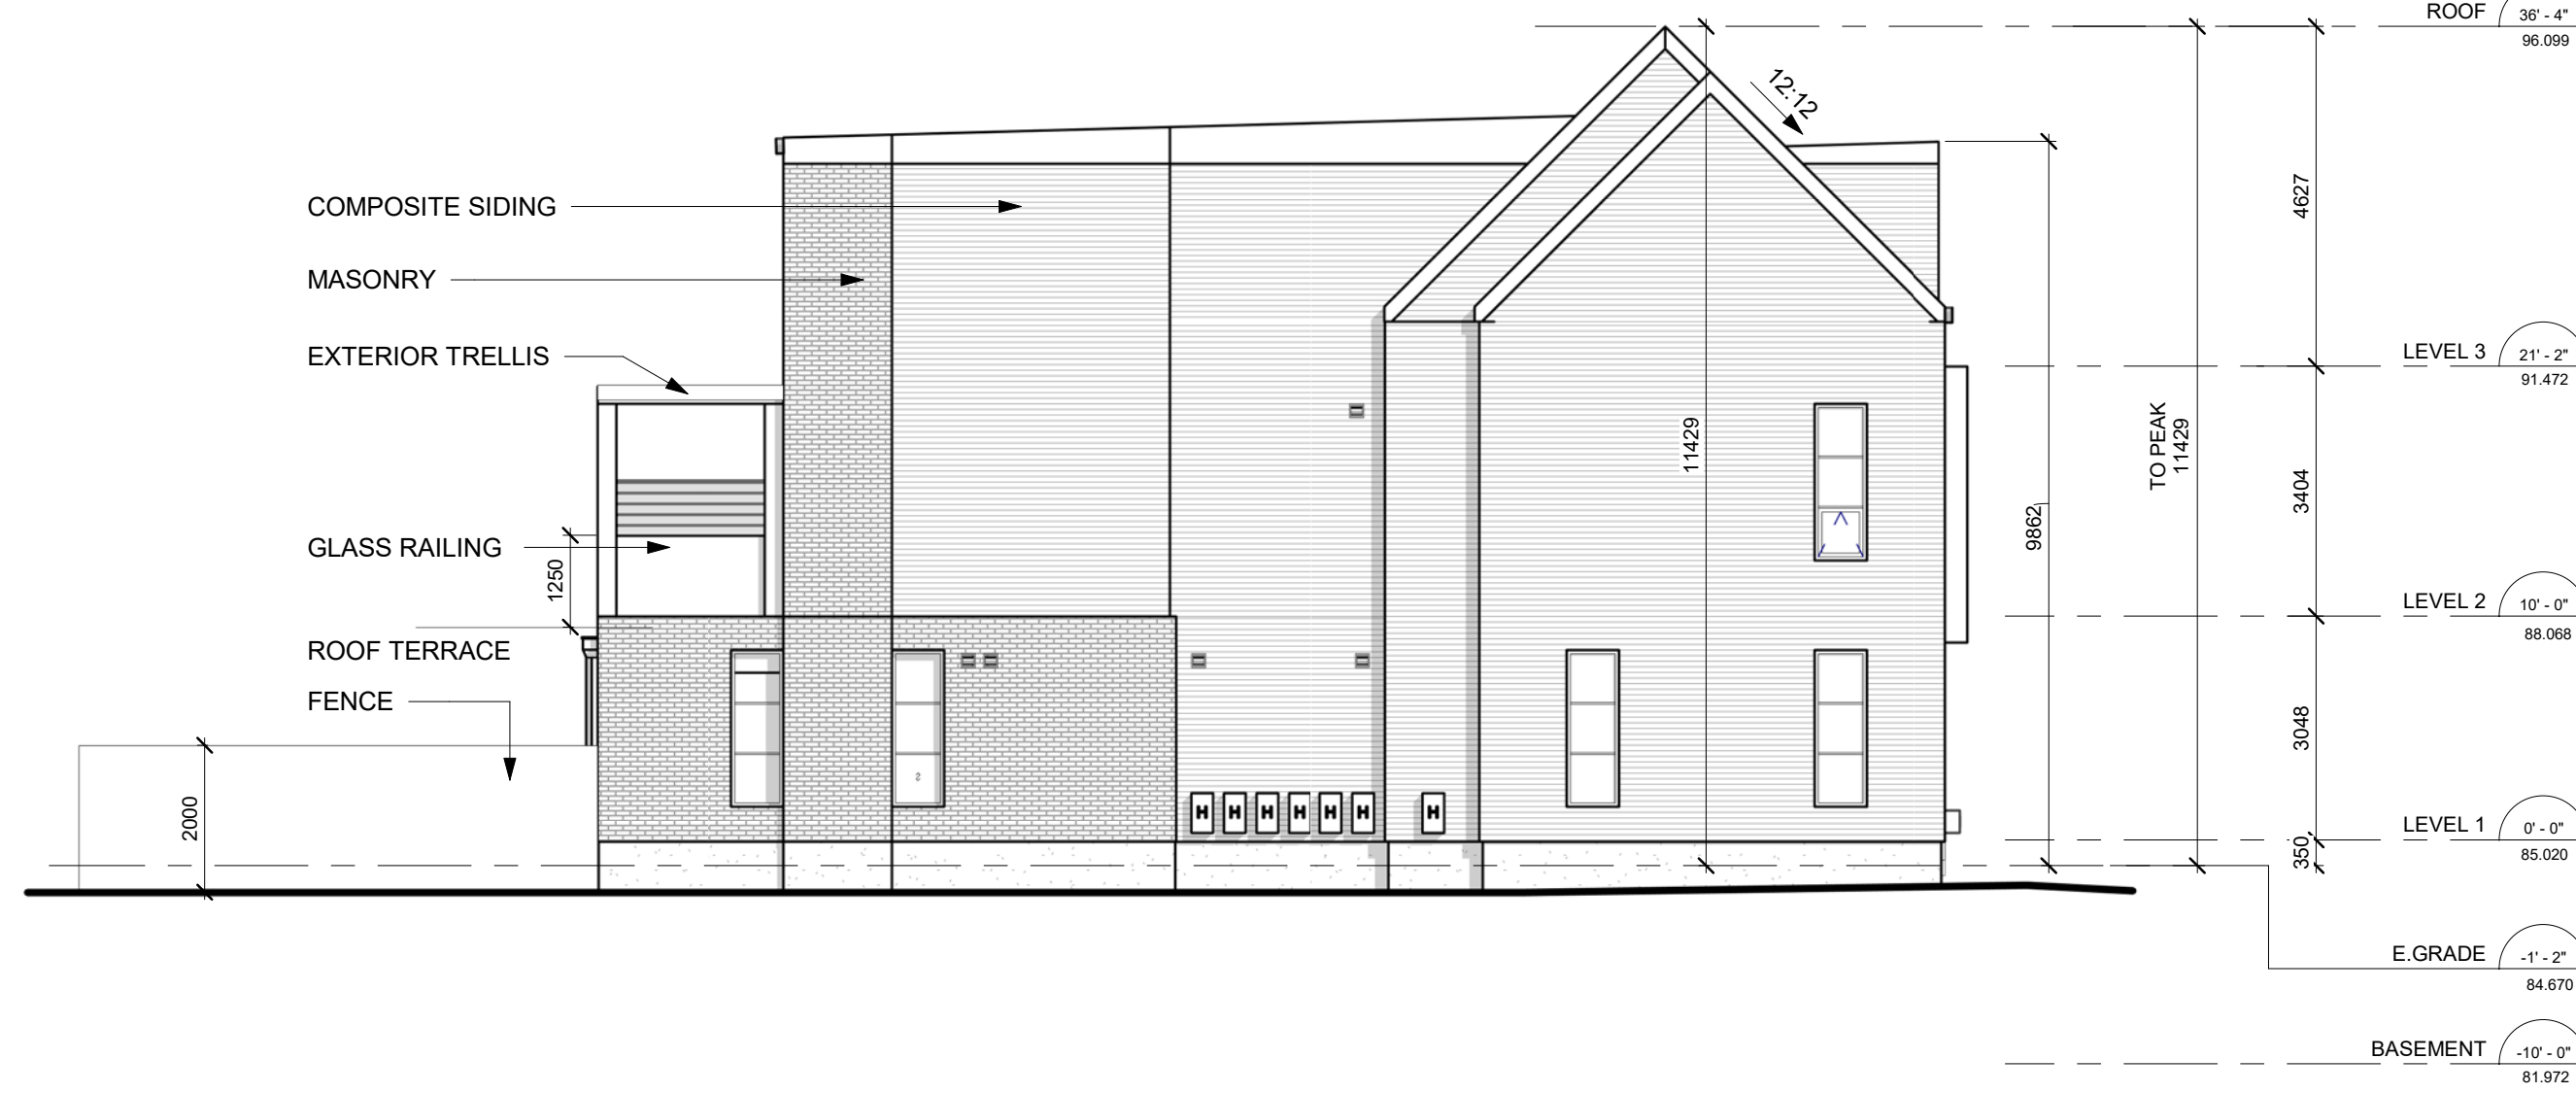

2 BLOCK-C SIDE ELEVATION - EAST
1 : 100

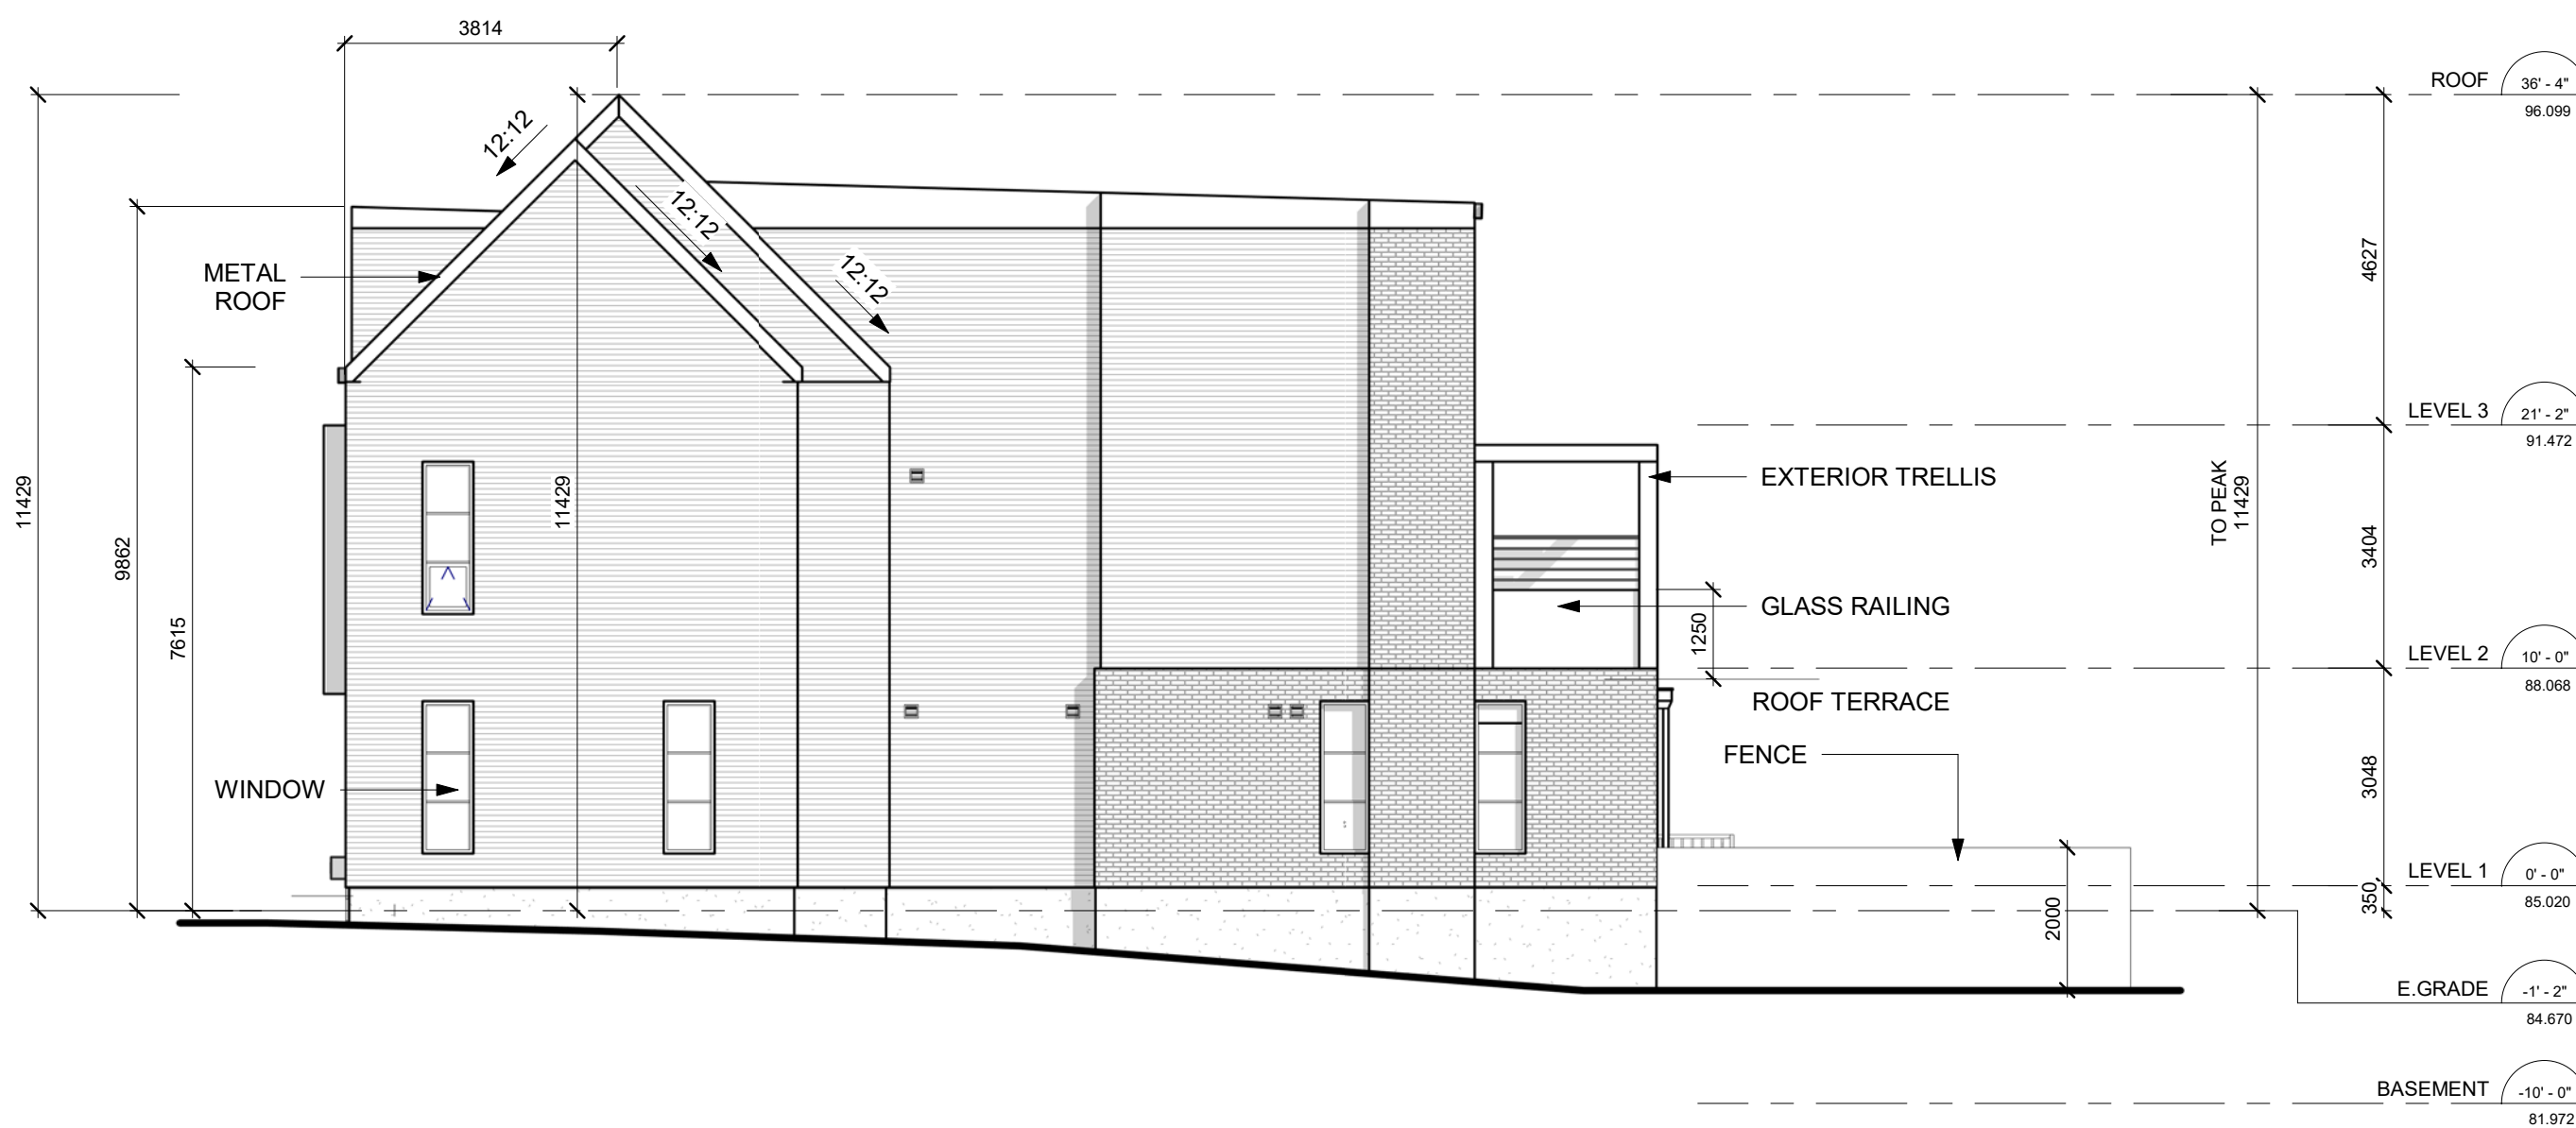

4 BLOCK-C SIDE ELEVATION - WEST
1 : 100

THIS DRAWING, AS AN INSTRUMENT OF SERVICE, IS PROVIDED BY AND IS THE PROPERTY OF DANIEL L. CUSIMANO ARCHITECT.
THE CONTRACTOR MUST VERIFY AND ACCEPT RESPONSIBILITY FOR ALL DIMENSIONS AND CONDITIONS ON SITE AND MUST NOTIFY DANIEL L. CUSIMANO ARCHITECT OF ANY VARIATIONS FROM THE SUPPLIED INFORMATION.
THIS DRAWING IS NOT TO BE SCALED.
THE ARCHITECT IS NOT RESPONSIBLE FOR THE ACCURACY OF SURVEY, STRUCTURAL, MECHANICAL, ELECTRICAL, ETC. INFORMATION SHOWN ON THIS DRAWING. REFER TO THE APPROPRIATE CONSULTANTS DRAWINGS BEFORE PROCEEDING WITH THE WORK.
CONSTRUCTION MUST CONFORM TO ALL APPLICABLE CODES AND REQUIREMENTS OF AUTHORITIES HAVING JURISDICTION.
THE CONTRACTOR WORKING FROM DRAWINGS NOT SPECIFICALLY MARKED FOR CONSTRUCTION MUST ASSUME FULL RESPONSIBILITY AND BEAR COSTS FOR ANY CORRECTIONS OR DAMAGES RESULTING FROM THEIR WORK.

PRINT DATE:

2022-03-18 12:22:54 PM

REVISIONS

2	RE-ISSUED FOR SPA	2022-03-18
1	ISSUED FOR SPA	2021-12-10
NO.	REVISION / ISSUED FOR	DATE
	ISSUED FOR	



CUSIMANO ARCHITECT
185 BRIDGELAND AVENUE, SUITE 107, TORONTO, ONTARIO M8A 1Y7
T: 416-593-5700 F: 416-593-5700

PROJECT: **SHORE CLUB TOWNHOUSES C**

2286 - 2298 SOVEREIGN STREET, OAKVILLE, ONTARIO
DATE: MARCH 2022 DWN BY: KSS CHD BY: DLC
DRAWING TITLE: BLOCK-C ELEVATIONS

SCALE: 1 : 100

PROJ. NO.: 2021-55

A301-C