



1 SOUTH ELEVATION
A-3.0 1:250

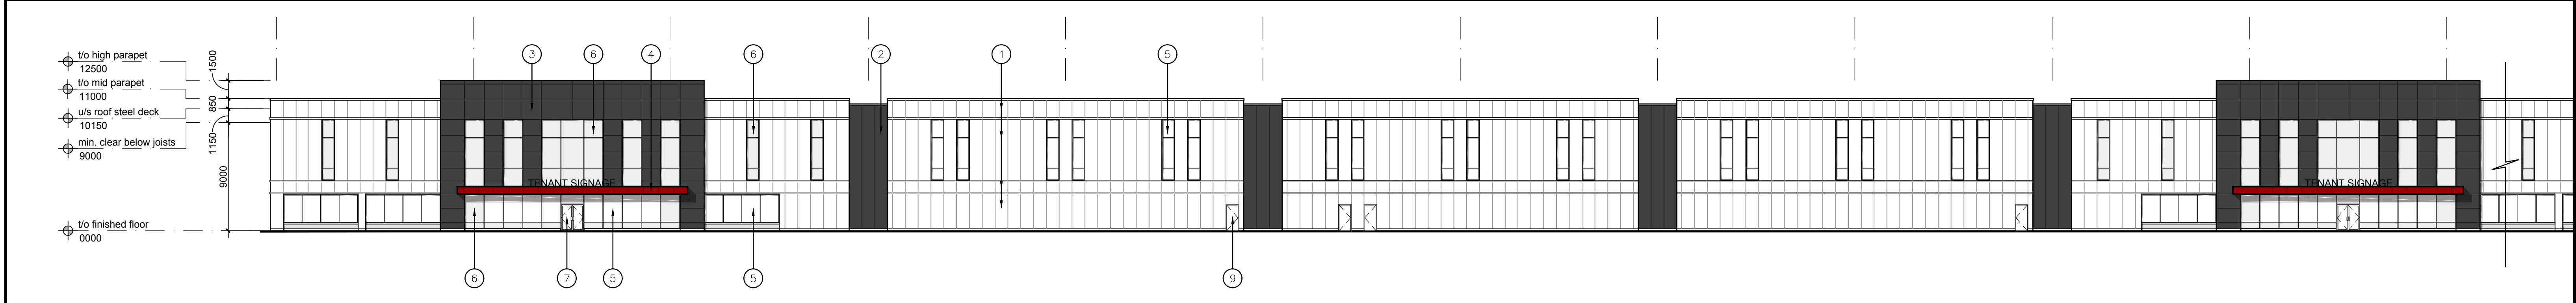

2 PARTIAL EAST ELEVATION
A-3.0 1:250

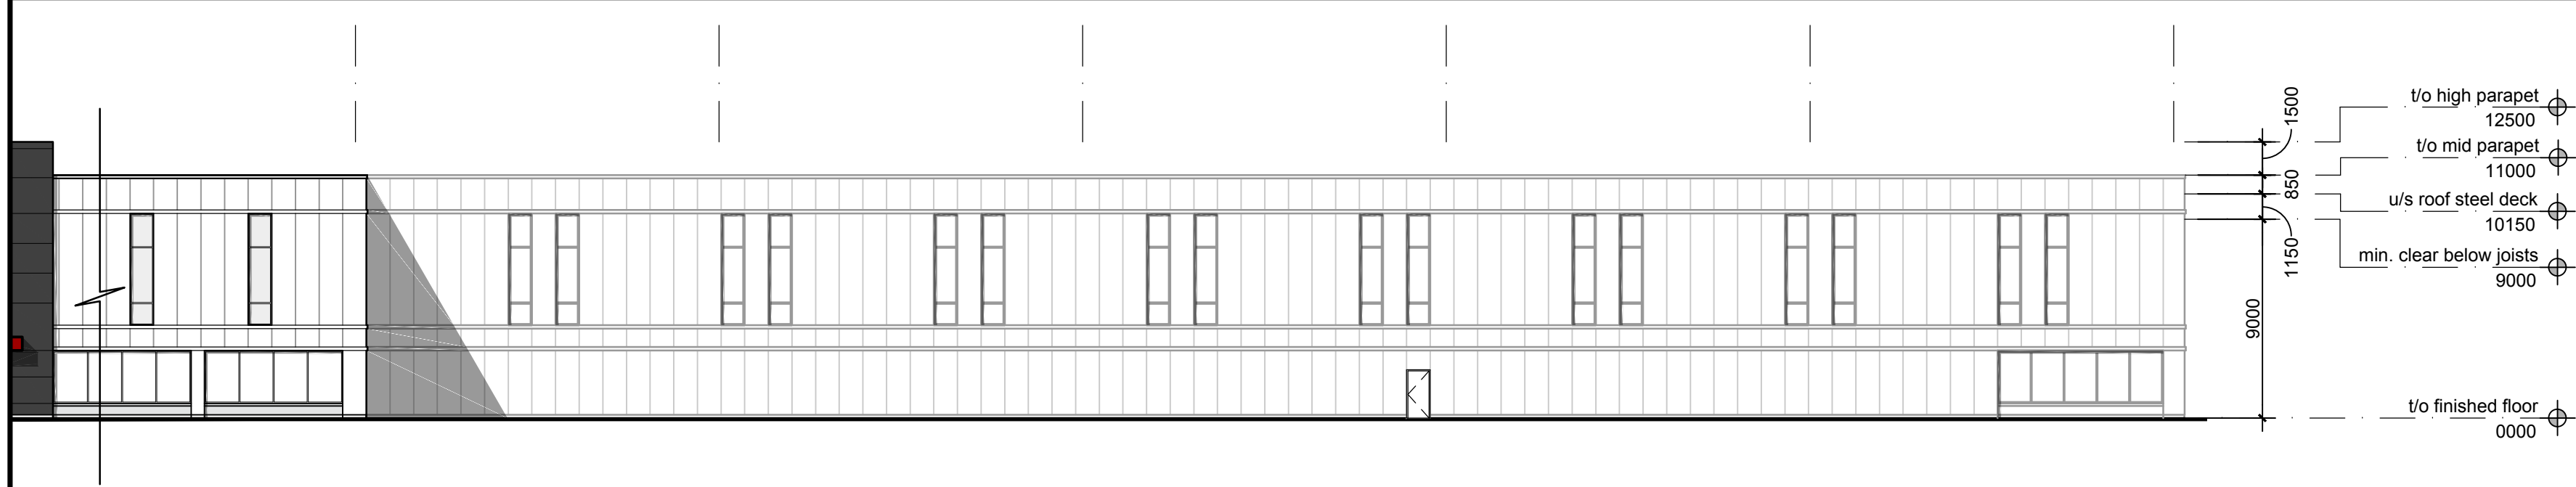

3 PARTIAL EAST ELEVATION
A-3.0 1:250

LEGEND

- 1 INSULATED METAL PANELS
COLOUR: WHITE
- 2 INSULATED METAL PANELS
COLOUR: CHARCOAL GREY
- 3 ALUMINUM COMPOSITE PANELS
COLOUR: CHARCOAL GREY
- 4 ALUMINUM COMPOSITE PANELS
COLOUR: RED
- 5 VISION GLAZING
COLOUR: TINTED GLAZING (COLOUR TBD)
CLR. ANODIZED ALUM. FRAME
- 6 SPANDREL GLAZING
COLOUR: TBD
CLR. ANODIZED ALUM. FRAME
- 7 CLEAR GLASS DOUBLE DOORS
COLOUR: GLAZING (COLOUR TBD)
CLR. ANODIZED ALUM. DOOR
- 8 RESERVED
- 9 MAN DOOR
STYLE: HOLLOW METAL
COLOUR: COLOUR TO MATCH ADJACENT MATERIAL
- 10 OVERHEAD DOOR
STYLE: 3048 W. x 3353mm H.
LOADING DOCK DOOR C/W LEVELLER
COLOUR: TBD.
- 11 OVERHEAD DOOR
STYLE: 4268 W. x 4877mm H.
DRIVE-IN DOOR
COLOUR: TBD.
- 12 PIPE BOLLARDS
COLOUR: PAINTED SAFETY YELLOW
W/2 REFLECTIVE STRIPES
- 13 RETAINING WALL C/W GUARD SYSTEM

No.	ISSUED	DATE
1	ISSUED FOR REVIEW & COORDINATION	JUNE 10 2019
2	ISSUED FOR SPA	JUNE 12 2019
3	ISSUED FOR COORDINATION	JUNE 18 2019
4	ISSUED FOR COORDINATION	JULY 4 2019
5	ISSUED FOR COORDINATION	JULY 8 2019

6	ISSUED FOR SPA	JULY 11 2019
---	----------------	--------------

No.	REVISION	DATE
-----	----------	------

BALDASSARRA
Architects Inc.

200-7800 Jane St | Vaughan ON | L4K 4R6
T: 905.660.0722 | www.baldassarra.ca

OWNERS INFORMATION:

560 WINSTON
CHURCHILL


OAKVILLE, ONTARIO

ELEVATIONS
BUILDING 'A'


DATE: MAY 2019
PROJECT No. 1851

DRAWN BY: C.L.
CHECKED: SCALE: 1:250


DRAWING No. A-3.0

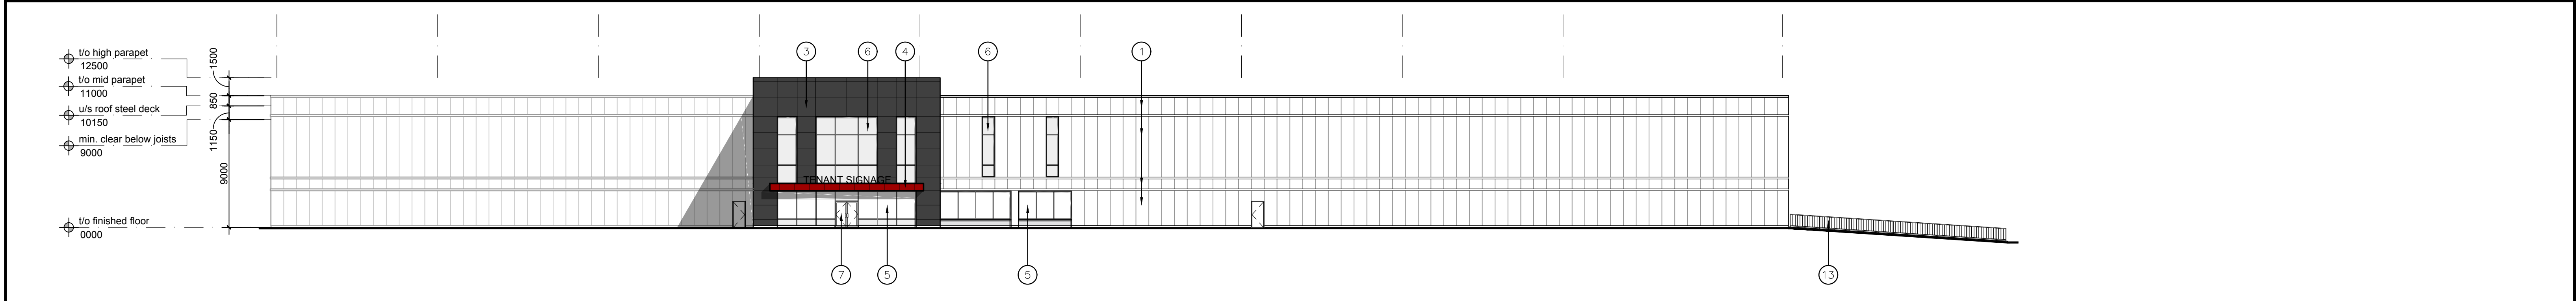

1 NORTH ELEVATION
A-3.1 1:250

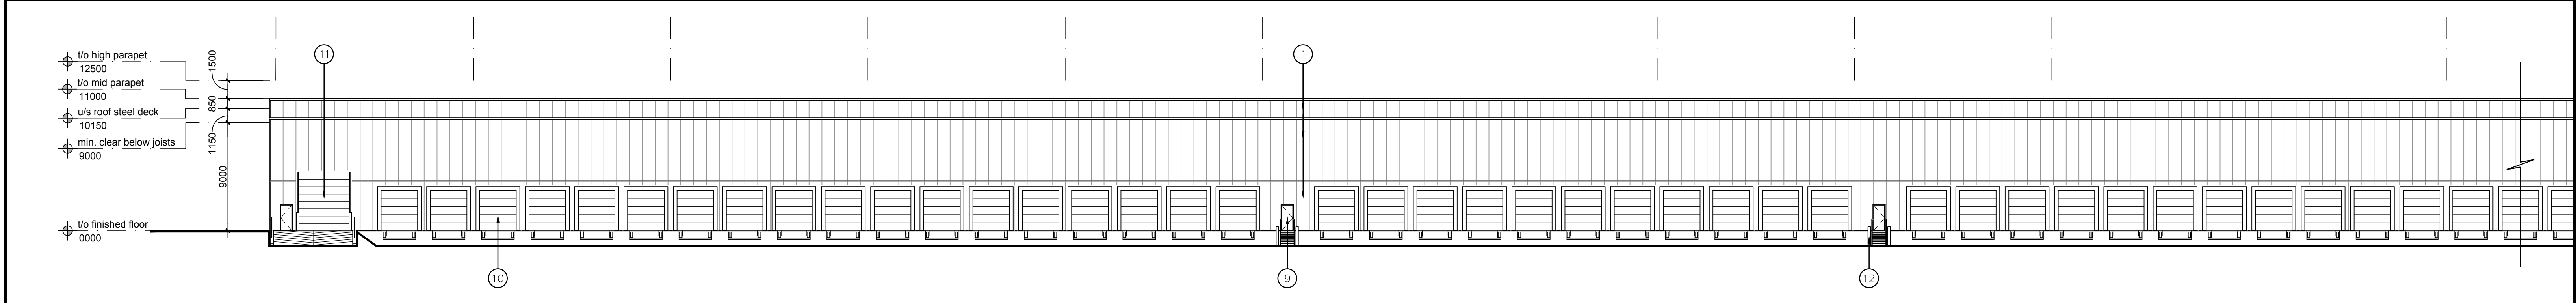

2 PARTIAL WEST ELEVATION
A-3.1 1:250

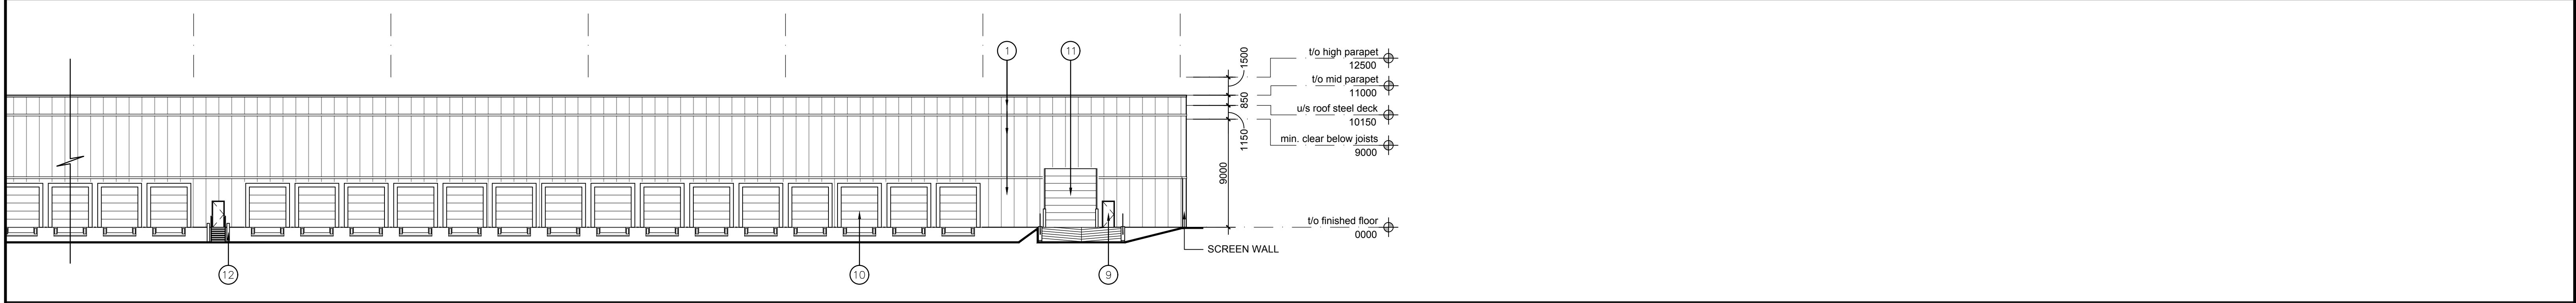

3 PARTIAL WEST ELEVATION
A-3.1 1:250

LEGEND

- | | |
|--|--|
| 1 INSULATED METAL PANELS
COLOUR: WHITE | 8 RESERVED |
| 2 INSULATED METAL PANELS
COLOUR: CHARCOAL GREY | 9 MAN DOOR
STYLE: HOLLOW METAL
COLOUR: COLOUR TO MATCH ADJACENT MATERIAL |
| 3 ALUMINUM COMPOSITE PANELS
COLOUR: CHARCOAL GREY | 10 OVERHEAD DOOR
STYLE: 3048 W. x 3353mm H.
LOADING DOCK DOOR C/W LEVELLER
COLOUR: TBD. |
| 4 ALUMINUM COMPOSITE PANELS
COLOUR: RED | 11 OVERHEAD DOOR
STYLE: 4268 W. x 4877mm H.
DRIVE-IN DOOR
COLOUR: TBD. |
| 5 VISION GLAZING
COLOUR: TINTED GLAZING (COLOUR TBD)
CLR. ANODIZED ALUM. FRAME | 12 PIPE BOLLARDS
COLOUR: PAINTED SAFETY YELLOW
W/2 REFLECTIVE STRIPES |
| 6 SPANDREL GLAZING
COLOUR: TBD.
CLR. ANODIZED ALUM. FRAME | 13 RETAINING WALL C/W GUARD SYSTEM |
| 7 CLEAR GLASS DOUBLE DOORS
COLOUR: GLAZING (COLOUR TBD)
CLR. ANODIZED ALUM. DOOR | |

No.	ISSUED	DATE
1	ISSUED FOR REVIEW & COORDINATION	JUNE 10 2019
2	ISSUED FOR SPA	JUNE 12 2019
3	ISSUED FOR COORDINATION	JUNE 18 2019
4	ISSUED FOR COORDINATION	JULY 4 2019
5	ISSUED FOR COORDINATION	JULY 8 2019

6	ISSUED FOR SPA	JULY 11 2019
---	----------------	--------------

No.	REVISION	DATE
-----	----------	------

BALDASSARRA
Architects Inc.

200-7800 Jane St | Vaughan ON | L4K 4R6
T: 905.660.0722 | www.baldassarra.ca

OWNERS INFORMATION:


560 WINSTON
CHURCHILL

OAKVILLE, ONTARIO


ELEVATIONS
BUILDING 'A'

DATE: MAY 2019	DRAWN BY: C.L.	CHECKED:	SCALE: 1:250
-------------------	-------------------	----------	-----------------

PROJECT No. 1851	DRAWING No. A-3.1
---------------------	----------------------

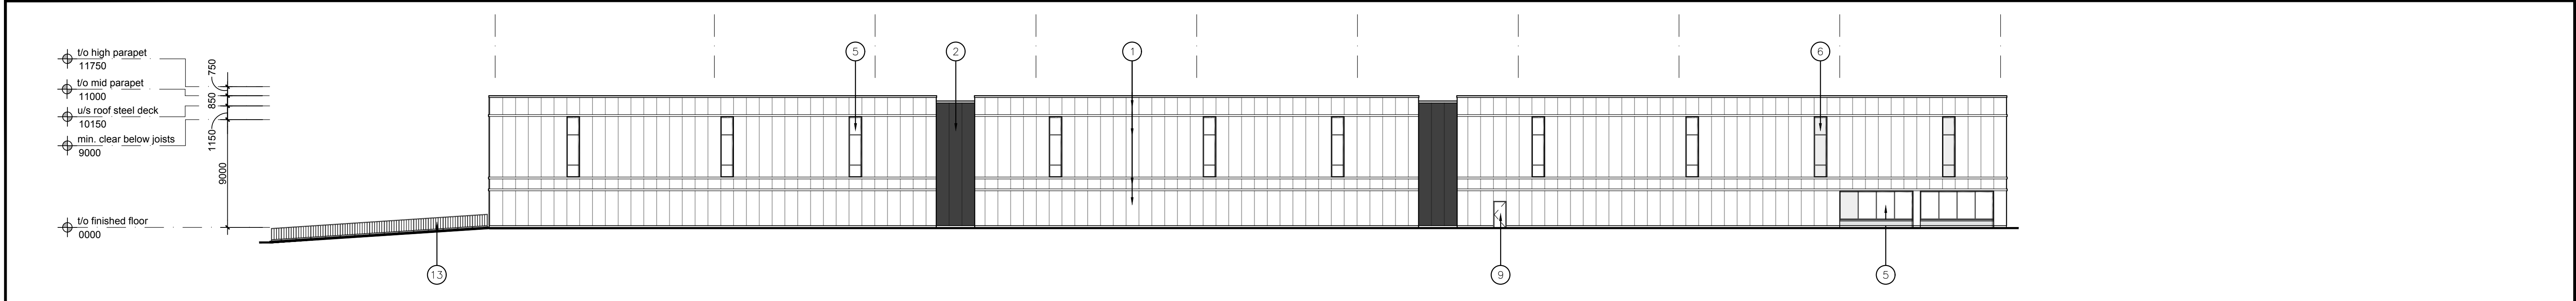

1 NORTH ELEVATION
A-3.2 1:250

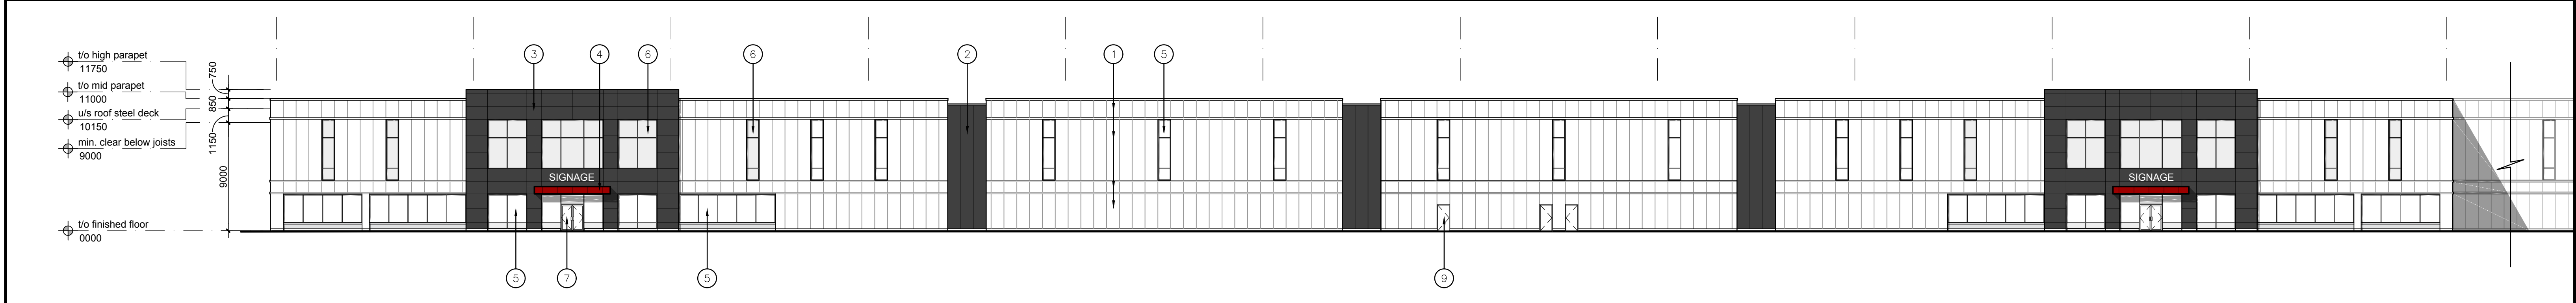

2 PARTIAL WEST ELEVATION
A-3.2 1:250



3 PARTIAL WEST ELEVATION
A-3.2 1:250

LEGEND	
1 INSULATED METAL PANELS COLOUR: WHITE	8 RESERVED
2 INSULATED METAL PANELS COLOUR: CHARCOAL GREY	9 MAN DOOR STYLE: HOLLOW METAL COLOUR: COLOUR TO MATCH ADJACENT MATERIAL
3 ALUMINUM COMPOSITE PANELS COLOUR: CHARCOAL GREY	10 OVERHEAD DOOR STYLE: 3048 W. x 3353mm H. LOADING DOCK DOOR C/W LEVELLER COLOUR: TBD.
4 ALUMINUM COMPOSITE PANELS COLOUR: RED	11 OVERHEAD DOOR STYLE: 4268 W. x 4877mm H. DRIVE-IN DOOR COLOUR: TBD.
5 VISION GLAZING COLOUR: TINTED GLAZING (COLOUR TBD) CLR. ANODIZED ALUM. FRAME	12 PIPE BOLLARDS COLOUR: PAINTED SAFETY YELLOW W/2 REFLECTIVE STRIPES
6 SPANDREL GLAZING COLOUR: TBD. CLR. ANODIZED ALUM. FRAME	13 RETAINING WALL C/W GUARD SYSTEM
7 CLEAR GLASS DOUBLE DOORS COLOUR: GLAZING (COLOUR TBD) CLR. ANODIZED ALUM. DOOR	

No.	ISSUED	DATE
1	ISSUED FOR REVIEW & COORDINATION	JUNE 10 2019
2	ISSUED FOR SPA	JUNE 12 2019
3	ISSUED FOR COORDINATION	JUNE 18 2019
4	ISSUED FOR COORDINATION	JULY 4 2019
5	ISSUED FOR COORDINATION	JULY 8 2019

6	ISSUED FOR SPA	JULY 11 2019
---	----------------	--------------

No.	REVISION	DATE
-----	----------	------

BALDASSARRA
Architects Inc.

200-7800 Jane St | Vaughan ON | L4K 4R6
T: 905.660.0722 | www.baldassarra.ca

OWNERS INFORMATION:

560 WINSTON
CHURCHILL


OAKVILLE, ONTARIO

ELEVATIONS
BUILDING 'B'


DATE: MAY 2019
PROJECT No. 1851

DRAWN BY: C.L.
DRAWING No. A-3.2


CHECKED: SCALE: 1:250

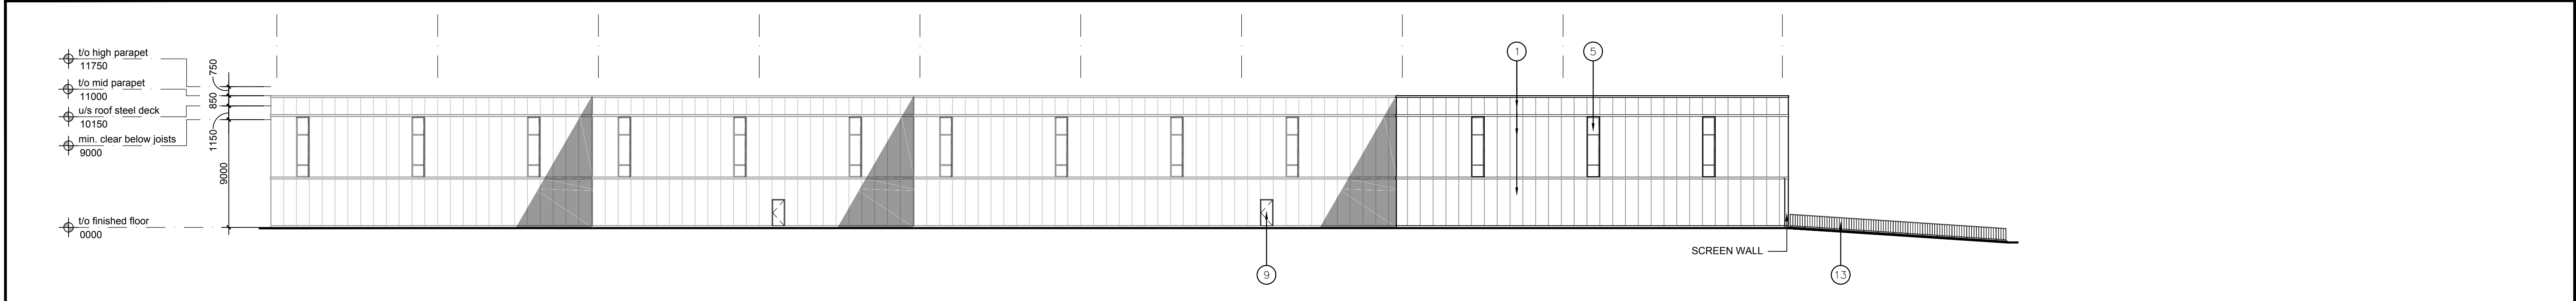

1 SOUTH ELEVATION
A-3.3 1:250

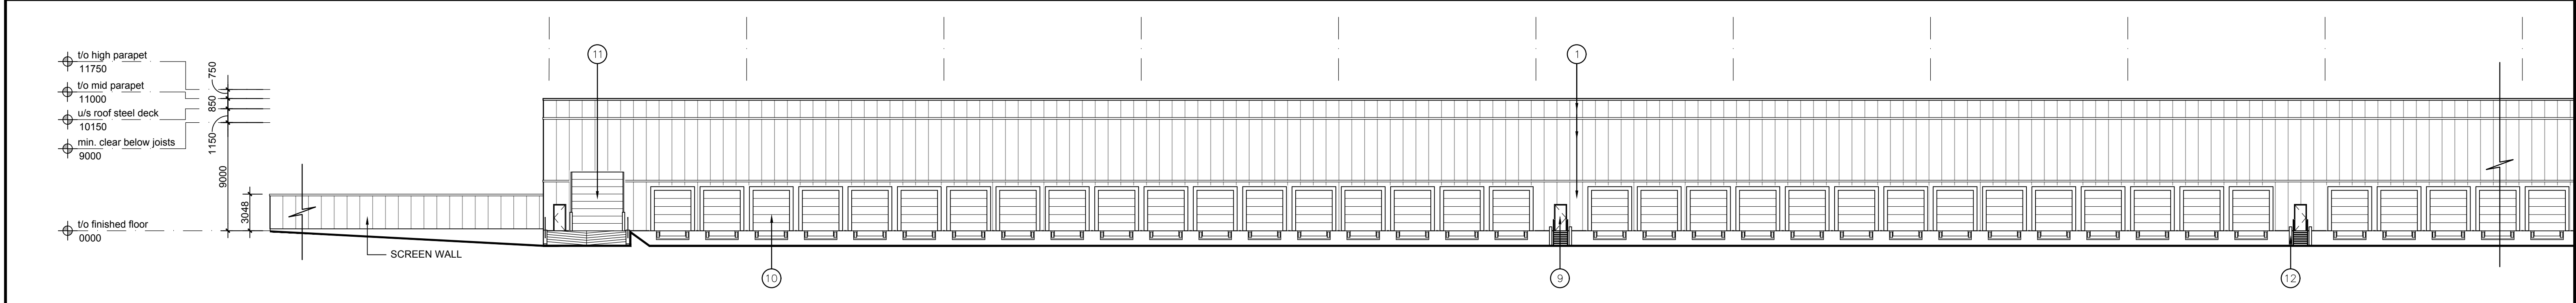

2 PARTIAL EAST ELEVATION
A-3.3 1:250

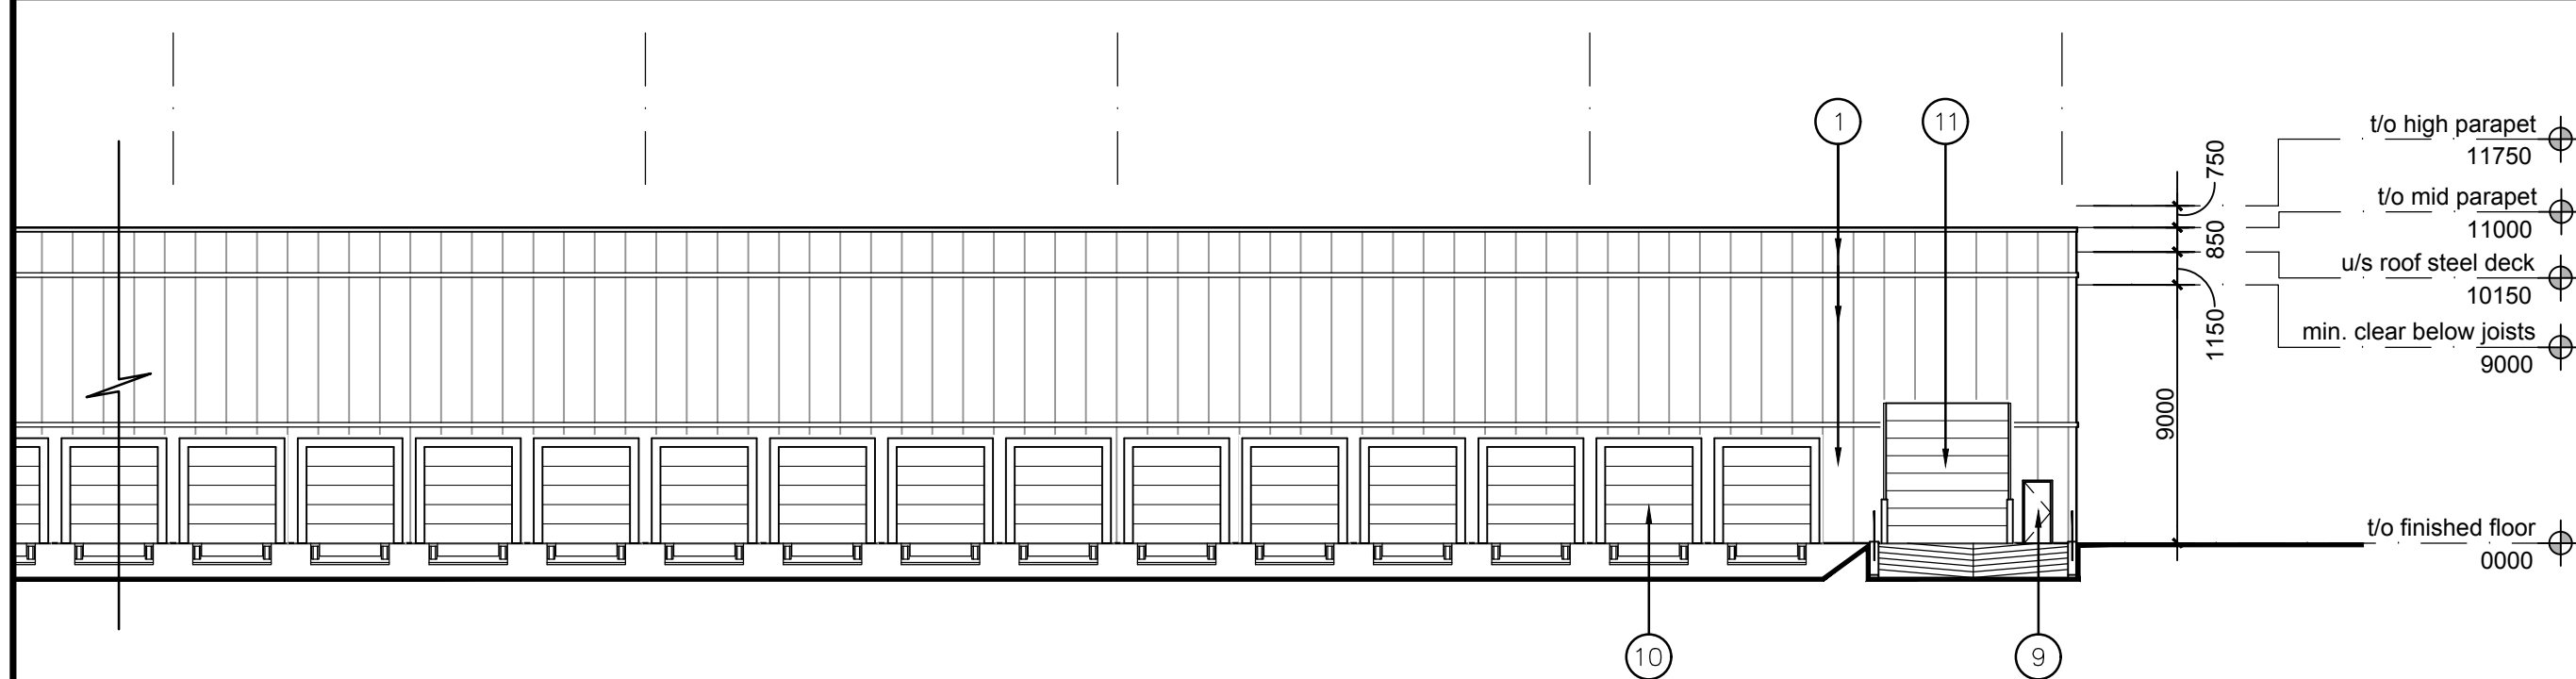

3 PARTIAL EAST ELEVATION
A-3.3 1:250

LEGEND

- | | |
|--|--|
| 1 INSULATED METAL PANELS
COLOUR: WHITE | 8 RESERVED |
| 2 INSULATED METAL PANELS
COLOUR: CHARCOAL GREY | 9 MAN DOOR
STYLE: HOLLOW METAL
COLOUR: COLOUR TO MATCH ADJACENT MATERIAL |
| 3 ALUMINUM COMPOSITE PANELS
COLOUR: CHARCOAL GREY | 10 OVERHEAD DOOR
STYLE: 3048 W. x 3353mm H.
LOADING DOCK DOOR C/W LEVELLER
COLOUR: TBD. |
| 4 ALUMINUM COMPOSITE PANELS
COLOUR: RED | 11 OVERHEAD DOOR
STYLE: 4268 W. x 4877mm H.
DRIVE-IN DOOR
COLOUR: TBD. |
| 5 VISION GLAZING
COLOUR: TINTED GLAZING (COLOUR TBD)
CLR. ANODIZED ALUM. FRAME | 12 PIPE BOLLARDS
COLOUR: PAINTED SAFETY YELLOW
W/2 REFLECTIVE STRIPES |
| 6 SPANDREL GLAZING
COLOUR: TBD.
CLR. ANODIZED ALUM. FRAME | 13 RETAINING WALL C/W GUARD SYSTEM |
| 7 CLEAR GLASS DOUBLE DOORS
COLOUR: GLAZING (COLOUR TBD)
CLR. ANODIZED ALUM. DOOR | |

No.	ISSUED	DATE
1	ISSUED FOR REVIEW & COORDINATION	JUNE 10 2019
2	ISSUED FOR SPA	JUNE 12 2019
3	ISSUED FOR COORDINATION	JUNE 18 2019
4	ISSUED FOR COORDINATION	JULY 4 2019
5	ISSUED FOR COORDINATION	JULY 8 2019

6	ISSUED FOR SPA	JULY 11 2019
---	----------------	--------------

No.	REVISION	DATE
-----	----------	------

BALDASSARRA
Architects Inc.

200-7800 Jane St | Vaughan ON | L4K 4R6
T: 905.660.0722 | www.baldassarra.ca

OWNERS INFORMATION:

560 WINSTON
CHURCHILL

OAKVILLE, ONTARIO

ELEVATIONS
BUILDING 'B'

DATE: MAY 2019	DRAWN BY: C.L.	CHECKED:	SCALE: 1:250
-------------------	-------------------	----------	-----------------

PROJECT No. 1851	DRAWING No. A-3.3
---------------------	----------------------