

PLANT SCHEDULE ROW

TREES	QTY	BOTANICAL NAME	COMMON NAME	SIZE	CONT	REMARKS
AGB	3	Amelanchier x grandiflora 'Ballena'	Ballena Serviceberry	150cm Ht. Multistem	W.B.	
SRI	4	Synngra reticulata 'Ivory Silk'	Ivory Silk Japanese Tree Lilac	60mm Cal.	W.B.	
SHRUBS	QTY	BOTANICAL NAME	COMMON NAME	SIZE	CONT	REMARKS
CAL KAR	20	Calamagrostis x acutiflora 'Karl Foerster'	Feather Reed Grass	1gal	Potted	
HEM ORO	70	Hemerocallis x 'Stella de Oro'	Stella de Oro Daylily	1gal	Potted	
JUN BA2	38	Juniperus horizontalis 'Bar Harbor'	Bar Harbor Creeping Juniper	50cm Ht.	Potted	DT
SOR NUT	22	Sorghastrum nutans	Indian Grass	1gal	Potted	

REFERENCE NOTES SCHEDULE SITE

SYMBOL	DESCRIPTION	QTY	DETAIL
[Symbol]	Unlock U-Cara Grill Island	2	1/4L-D1
[Symbol]	Site Furnishings		
[Symbol]	Maglin MLPT400-WCA Table (Accessible)	2	8/L-D1
[Symbol]	Maglin MLPT400-W Table	2	9/L-D1
[Symbol]	Maglin MLB1050-W Bench	7	10/L-D1
[Symbol]	Garbage Bin - Maglin MLWR2005-32	2	5/L-D2
[Symbol]	Planting Accessories		
[Symbol]	Armorstone In Planting Bed	5	6/L-D2


SYMBOL	DESCRIPTION	QTY	DETAIL
[Symbol]	Concrete Paving		
[Symbol]	Concrete Paving with 200mm depth of 19mm Crusher Run Limestone	19.7 m ²	5/L-D1
[Symbol]	Concrete Paving with 150mm depth of 19mm Crusher Run Limestone	320.1 m ²	2/L-D2
[Symbol]	Unit Paving		
[Symbol]	Unlock Promenade Plank Paver 4x16 - Colour: OPAL BLEND	21.9 m ²	6/L-D1
[Symbol]	Aggregate/Stone Surfacing		
[Symbol]	Unlock Promenade Plank Paver 4x16 - Colour: BLACK GRANITE	11.5 m ²	6/L-D1
[Symbol]	Athletic and Recreational Surfacing		
[Symbol]	Unlock Promenade 4x16 - Colour: Random Colour Boulder	202.8 m ²	12/L-D1
[Symbol]	Unlock Series Paver 8 x 24 - Colour: Black Granite	27.2 m ²	12/L-D1
[Symbol]	Rocks/Boulders - Large		
[Symbol]	Water Washed Stone	7.6 m ²	11/L-D1
[Symbol]	Turf & Grasses		
[Symbol]	Sod over 150mm Topsoil	17.2 m ²	4/L-D1

PLANT SCHEDULE SITE

TREES	QTY	BOTANICAL NAME	COMMON NAME	SIZE	CONT	REMARKS
AFB	2	Acer palmatum 'Bloodgood'	Bloodgood Japanese Maple	150cm Ht. Multistem	Potted	
SBC	1	Amelanchier canadensis	Serviceberry-Juneberry	150cm Ht. Multistem	W.B.	
GBM	2	Ginkgo biloba	Maidenhair Tree	60mm Cal.	W.B.	
GTI	2	Gleditsia tricanthos inermis 'Shademaster' TM	Shademaster Locust	60mm Cal.	W.B.	
MKS	3	Magnolia kobus stellata 'Dr Merrill'	Merrill's Star Magnolia	150cm Ht.	W.B.	
SHRUBS	QTY	BOTANICAL NAME	COMMON NAME	SIZE	CONT	REMARKS
CAL KAR	24	Calamagrostis x acutiflora 'Karl Foerster'	Feather Reed Grass	1gal	Potted	
FES OV2	84	Festuca ovina glauca 'Elijah Blue'	Blue Fescue	1gal	Potted	
HEM FUL	75	Hemerocallis fulva	Orange Daylily	1gal	Potted	
HEM ORO	59	Hemerocallis x 'Stella de Oro'	Stella de Oro Daylily	1gal	Potted	
HYD ANN	54	Hydrangea arborescens 'Annabelle'	Annabelle Smooth Hydrangea	2gal	Potted	
JUN BA2	87	Juniperus horizontalis 'Bar Harbor'	Bar Harbor Creeping Juniper	50cm Ht.	Potted	DT
LIG VIC	33	Ligustrum vicaryi	Golden Privet	50cm Ht.	Potted	DT
RHU TYP	2	Rhus typhina	Staghorn Sumac	50cm Ht.	Potted	
RIB ALP	45	Ribes alpinum	Alpine Currant	50cm Ht.	Potted	DT
SOR NUT	2	Sorghastrum nutans	Indian Grass	1gal	Potted	
SPI GO4	21	Spiraea x bumalda 'Goldflame'	Goldflame Spirea	30cm Ht.	Potted	
THU OC2	57	Thuja occidentalis	Eastern White Cedar	120cm Ht.	Native Field Cedar	

GROUND COVERS	CODE	QTY	BOTANICAL NAME	COMMON NAME	CONT	SPACING	REMARKS
[Symbol]	HED BAL	584	Hedera helix 'Baltica'	Baltic Ivy	10cm Plug	300mm	
[Symbol]	VIN CO2	384	Vinca minor	Common Periwinkle	10cm Plug	300mm	

LOCATION MAP

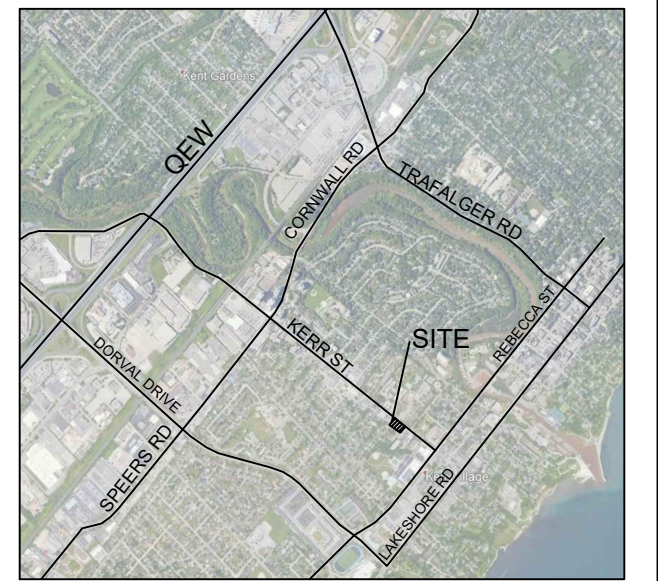

GENERAL NOTES

THE LOCATION OF PROPERTY LINES, ELEVATIONS AND FACILITIES ON THIS PLAN WERE DRAWN ON THE BASIS OF A DIGITAL SITE PLAN OR SURVEY DATA PROVIDED BY OTHER CONSULTANTS.

IT IS THE RESPONSIBILITY OF THE CLIENT AND HIS CONTRACTORS TO CONFIRM THE ACCURACY OF THE SETBACKS, LOCATIONS AND GRADES ETC. ANY VARIATIONS BETWEEN EXISTING CONDITIONS AND THIS PLAN SHOULD BE ADJUSTED ON SITE AND REPORTED TO THE CONSULTING LANDSCAPE ARCHITECT TO DETERMINE THE IMPACT OF THE VARIATIONS ON THE SUITABILITY OF THE PROPOSED DEVELOPMENT.

CONSTRUCTION MUST CONFORM TO ALL CODES AND REQUIREMENTS OF AUTHORITIES HAVING JURISDICTION.

REVISIONS

NO.	DATE	NOTES	KL	BY
1	2020-06-12	SET UP DRAWING		

THESE LANDSCAPE DRAWINGS SHALL ONLY BE USED FOR THE PURPOSES INDICATED BELOW AS NOTED AND WHEN SIGNED BY THE CONSULTING LANDSCAPE ARCHITECT.

<input type="checkbox"/>	CONCEPTUAL	<input type="checkbox"/>	TENDER
<input type="checkbox"/>	PRELIMINARY	<input type="checkbox"/>	CONTRACT
<input type="checkbox"/>	SITE PLAN	<input type="checkbox"/>	CONSTRUCTION
<input type="checkbox"/>	PERMIT	<input type="checkbox"/>	AS-BUILT

HENRY KORTEKAAS & ASSOCIATES INC.
 LANDSCAPE ARCHITECTS, ARBORISTS, ENVIRONMENTAL & RECREATIONAL PLANNERS
 589 LIVERPOOL ROAD TEL: 905-888-5599
 PICKERING, ON L1W 1R1 EMAIL: INFO@HKLGA.CA

THESE DRAWINGS ARE INSTRUMENTS OF SERVICE AND THE LANDSCAPE ARCHITECT RETAINS OWNERSHIP OF THESE DRAWINGS. THEY ARE FOR SITE PLAN APPROVAL ONLY AND MAY REQUIRE FURTHER CONSTRUCTION DETAILING AND COORDINATION WITH OTHER ASSOCIATED PROFESSIONAL DESIGN SERVICES BEFORE ACTUAL TENDER AND CONSTRUCTION COMMENCES. DIMENSIONS ARE TO BE VERIFIED PRIOR TO CONSTRUCTION. DRAWINGS ARE NOT TO BE SCALED. IT IS ADVISED THAT CONTRACTORS CONTACT THE LANDSCAPE ARCHITECT PRIOR TO CONSTRUCTION TO ENSURE THE USE OF THE LATEST REVISED DRAWINGS. THE LANDSCAPE ARCHITECT IS NOT LIABLE FOR ERRORS OR OMISSIONS ARISING FROM UTILIZATION OF THESE PLANS BEFORE THE SAID DRAWINGS ARE SCALED, SIGNED AND DATED AND THE LANDSCAPE ARCHITECT IS CONTRACTED TO PROVIDE CONSTRUCTION ADMINISTRATION AND CERTIFICATION SERVICES BY THE OWNER. ALL APPARENT DISCREPANCIES ARE TO BE REPORTED IN WRITING TO THE LANDSCAPE ARCHITECT BEFORE CONSTRUCTION COMMENCES.


PROJECT: 224 & 234 KERR STREET
 OAKVILLE, ON L6K 3A8

DRAWING: **LANDSCAPE PLAN**

DRAWN BY: KL SCALE: 1:200
 CHECKED BY: HJK DATE: 2020-06-12
 JOB NO.: 2020-052


L-L1
 DRAWING 3 of 7

File #2020-052

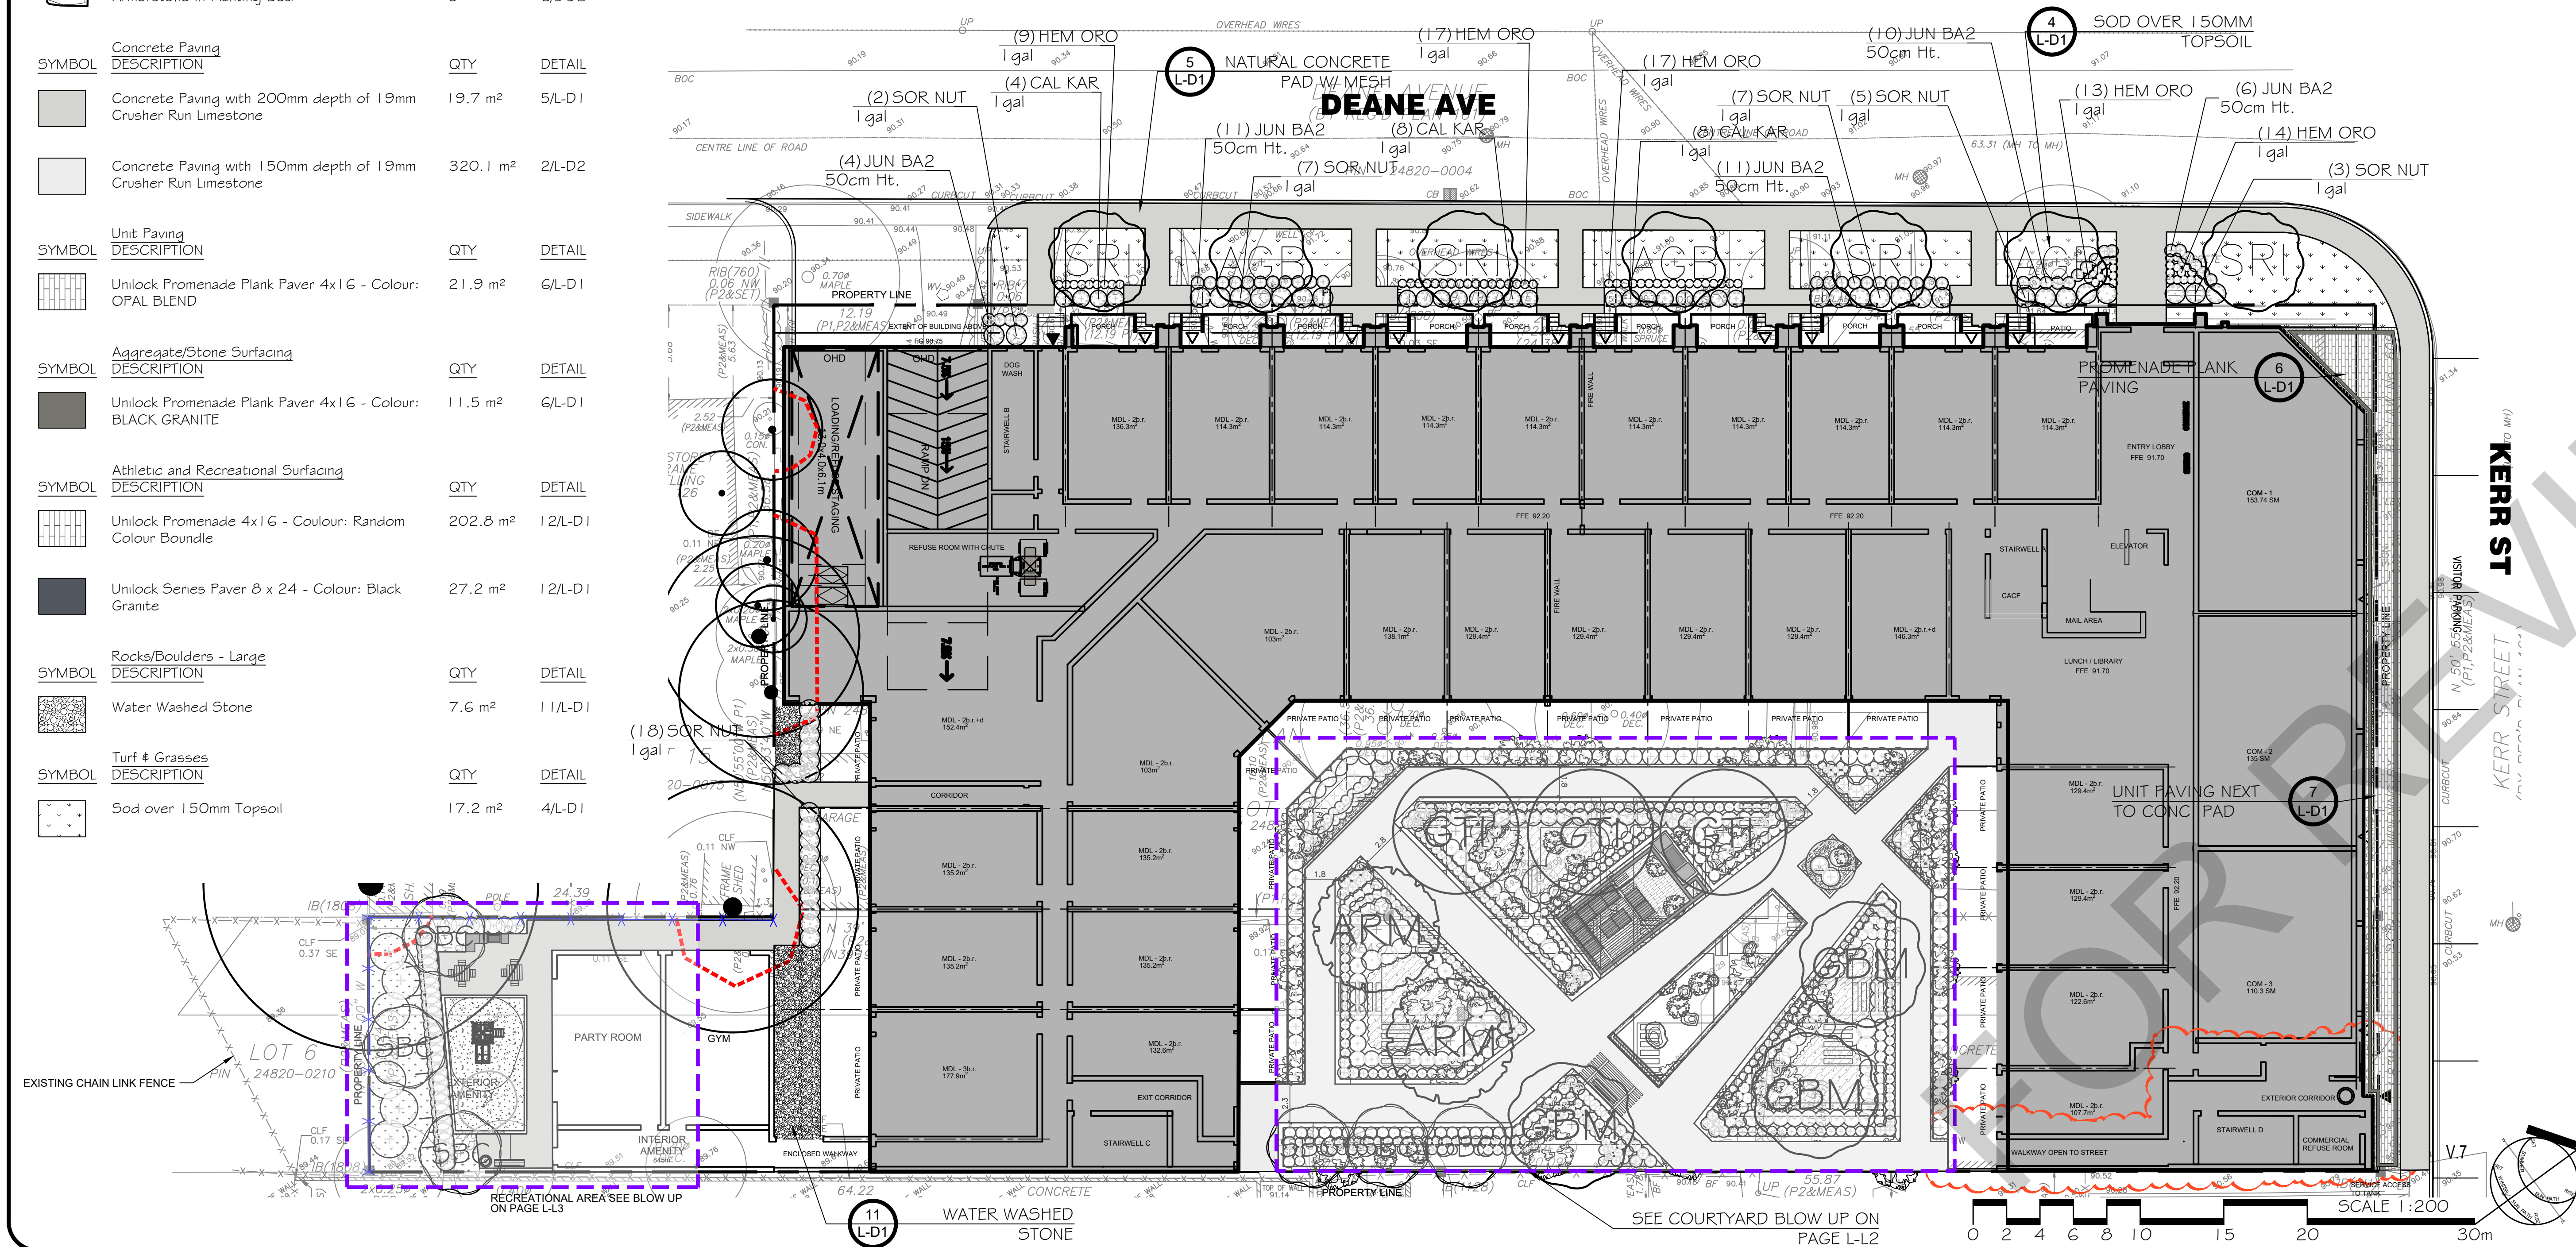

REFERENCE NOTES SCHEDULE AMENITY AREA

SYMBOL	DESCRIPTION	QTY	DETAIL
[Symbol]	Unilock U-Cara Grill Island	1	14/L-D1
[Symbol]	12 FURNISHINGS DESCRIPTION	QTY	DETAIL
[Symbol]	Maglin MLB1050-W Bench	1	10/L-D1
[Symbol]	Accessible DESCRIPTION	QTY	DETAIL
[Symbol]	Water Washed Stone	16.7 m ²	11/L-D1
[Symbol]	Fountain DESCRIPTION	QTY	DETAIL
[Symbol]	Unilock Promenade Plank Paver 4x16 - Colour: BLACK GRANITE	4.9 m ²	6/L-D1
[Symbol]	Unilock Promenade 4x16 - Colour: Random Colour Boundle	30.5 m ²	12/L-D1
[Symbol]	Concrete Paving DESCRIPTION	QTY	DETAIL
[Symbol]	Concrete Paving with 150mm depth of 19mm Crusher Run Limestone	404.7 m ²	2/L-D2

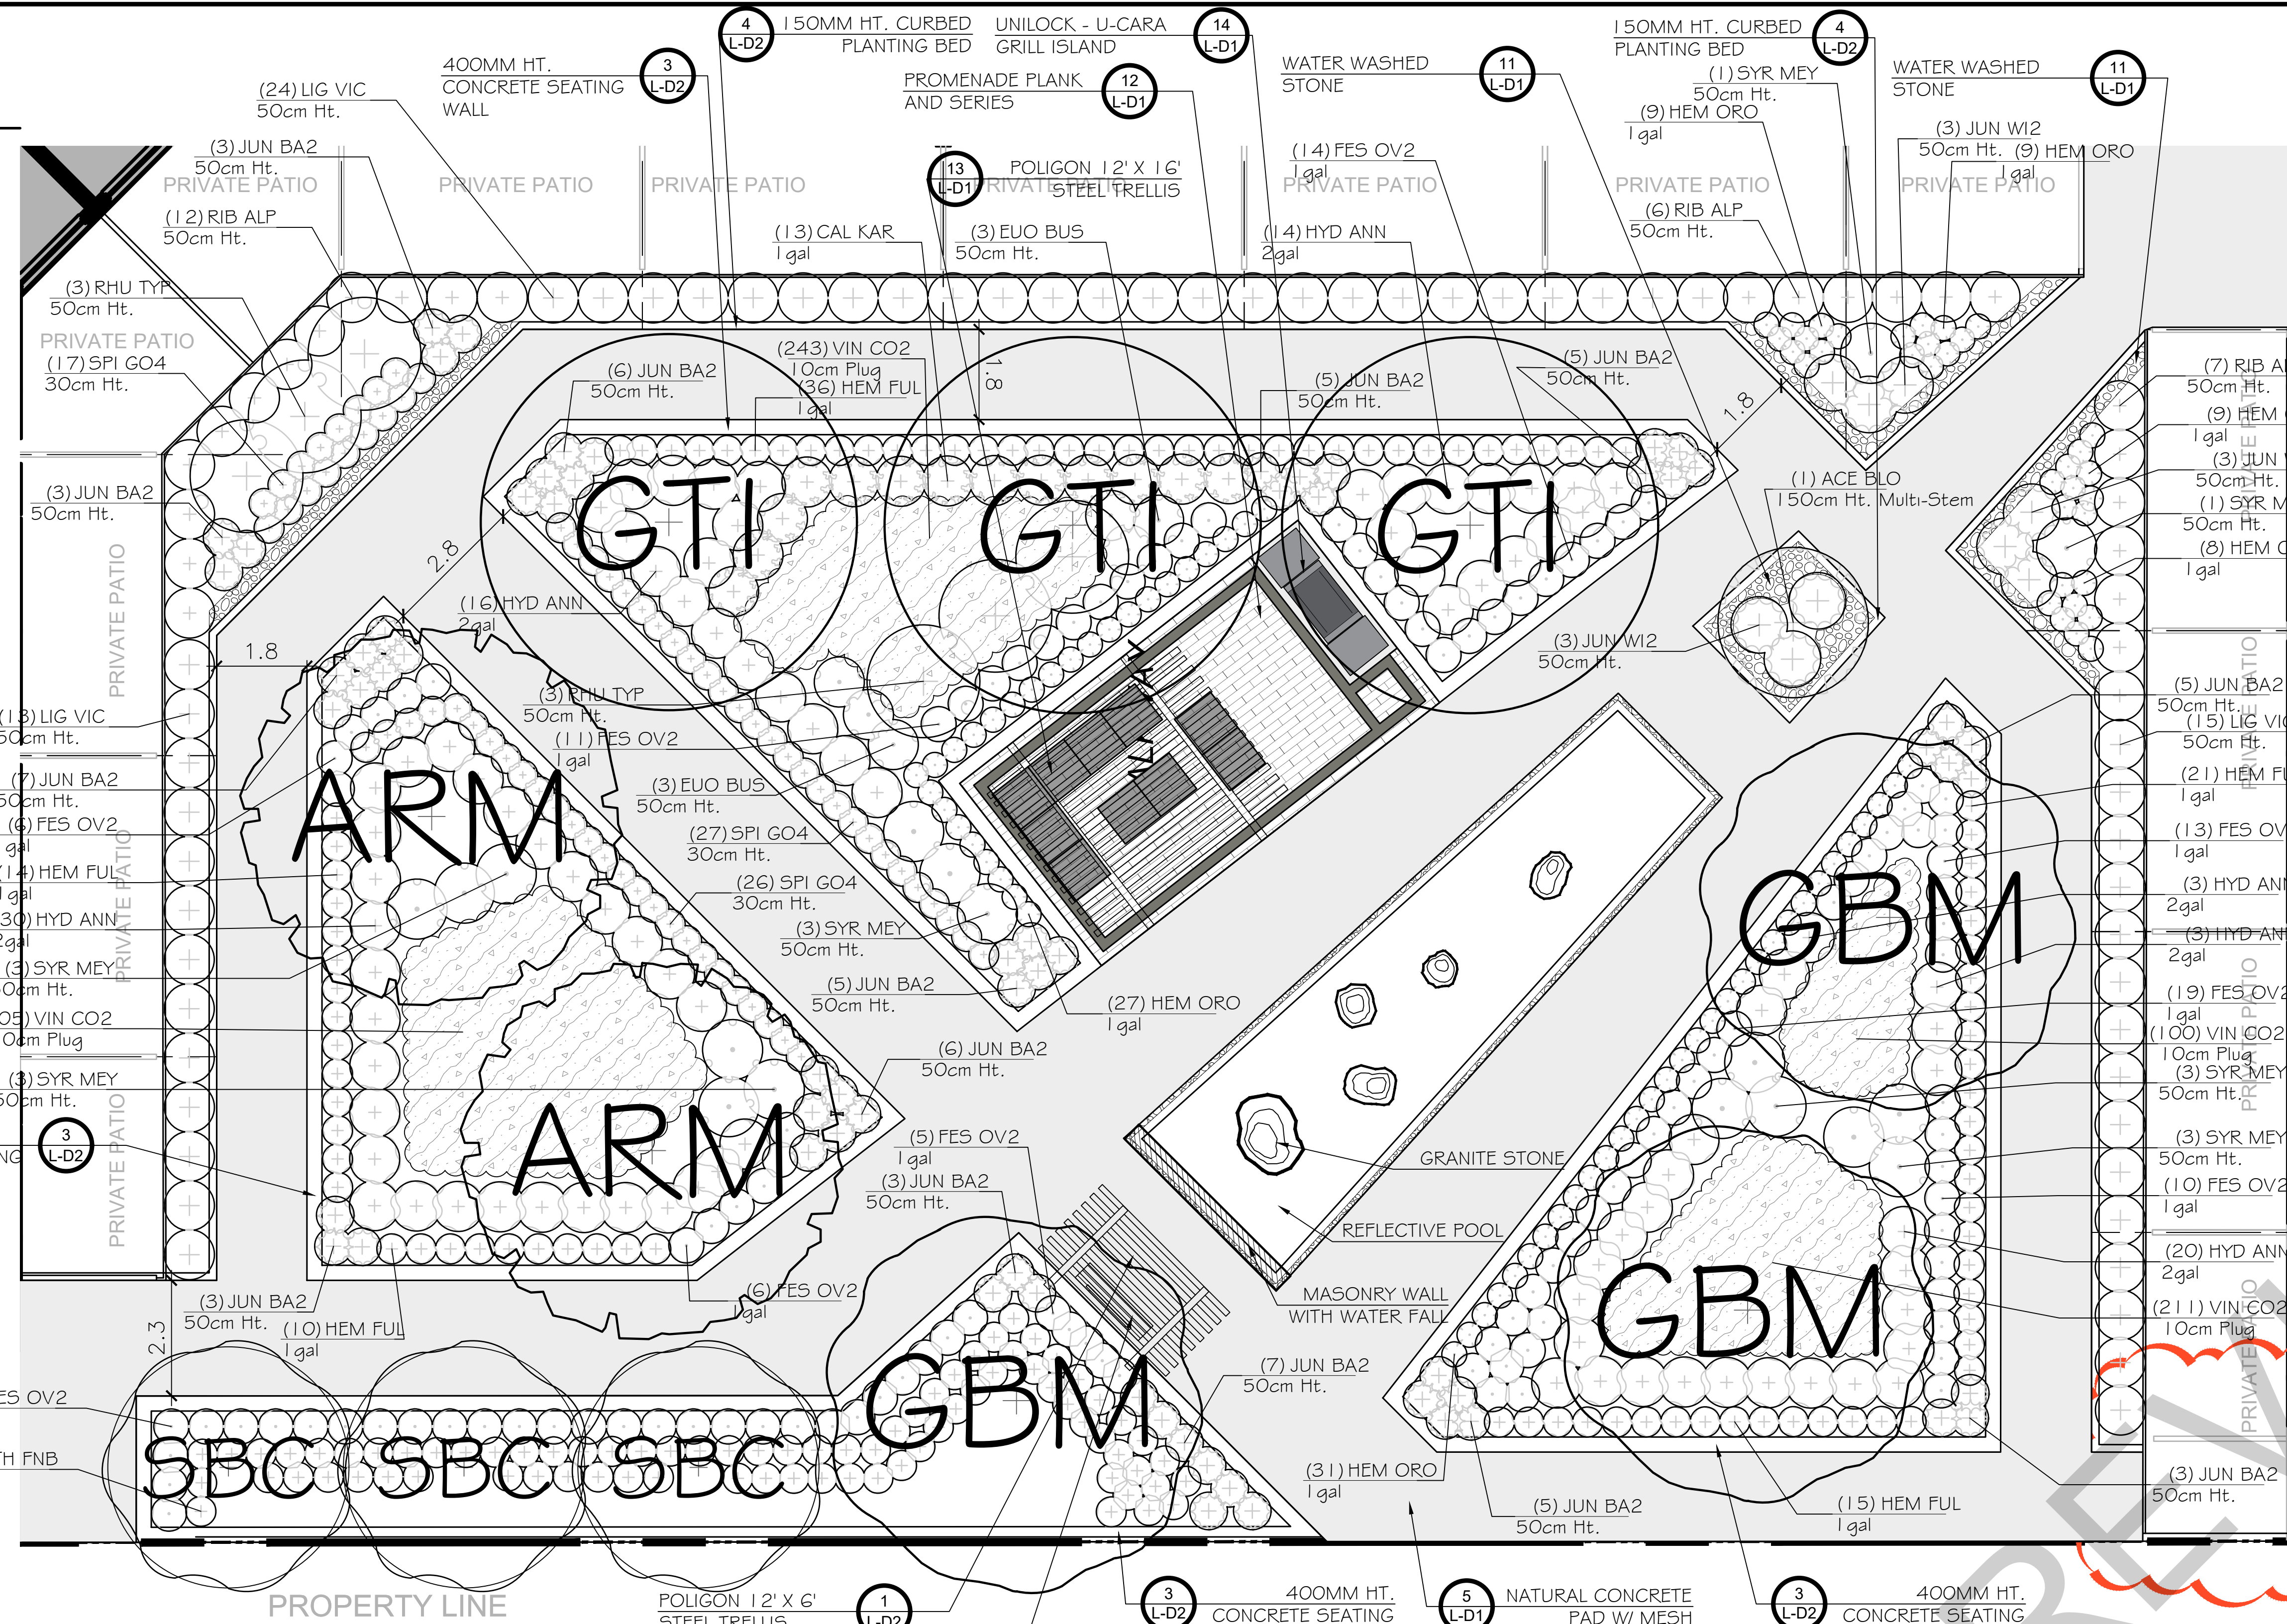


PLANT SCHEDULE AMENITY AREA


TREES	QTY	BOTANICAL NAME	COMMON NAME	SIZE	CONT	REMARKS
ARM	2	Acer rubrum	Red Maple	60mm Cal.	W.B.	spring dug
SBC	3	Amelanchier canadensis	Serviceberry-Juneberry	150cm Ht. Multistem	W.B.	
GBM	3	Ginkgo biloba	Maidenhair Tree	60mm Cal.	W.B.	
GTI	3	Gleditsia tnacanthos inermis 'Shademaster' TM	Shademaster Locust	60mm Cal.	W.B.	
SHRUBS	QTY	BOTANICAL NAME	COMMON NAME	SIZE	CONT	REMARKS
ACE BLO	1	Acer palmatum 'Bloodgood'	Bloodgood Japanese Maple	150cm Ht. Multi-Stem	W.B.	
ATH FNB	79	Athyrium x 'Branford Beauty'	Ladyfern	1 gal	Potted	
CAL KAR	13	Calamagrostis x acutiflora 'Karl Foerster'	Feather Reed Grass	1 gal	Potted	
EVO BUS	6	Euonymus alatus 'Compacta'	Dwarf Burning Bush	50cm Ht.	Potted	
FES OV2	113	Festuca ovina glauca 'Elijah Blue'	Blue Fescue	1 gal	Potted	
HEM FUL	96	Hemerocallis fulva	Orange Daylily	1 gal	Potted	
HEM ORO	93	Hemerocallis x 'Stella de Oro'	Stella de Oro Daylily	1 gal	Potted	
HYD ANN	86	Hydrangea arborescens 'Annabelle'	Annabelle Smooth Hydrangea	2 gal	Potted	
JUN BA2	66	Juniperus horizontalis 'Bar Harbor'	Bar Harbor Creeping Juniper	50cm Ht.	Potted	DT
JUN W12	9	Juniperus horizontalis 'Wiltonii'	Blue Rug Juniper	50cm Ht.	Potted	DT
LIG VIC	52	Ligustrum vicaryi	Golden Privet	50cm Ht.	Potted	DT
RHU TYP	6	Rhus typhina	Staghorn Sumac	50cm Ht.	Potted	
RIB ALP	25	Ribes alpinum	Alpine Currant	50cm Ht.	Potted	DT
SPI GO4	70	Spiraea x bumalda 'Goldflame'	Goldflame Spirea	30cm Ht.	Potted	
SYR MEY	17	Syringa meyeri 'Palibin'	Dwarf Korean Lilac	50cm Ht.	Potted	

PLANT SCHEDULE AMENITY AREA

GROUND COVERS	CODE	QTY	BOTANICAL NAME	COMMON NAME	CONT	SPACING	REMARKS
[Symbol]	VIN CO2	859	Vinca minor	Common Periwinkle	10cm Plug	300mm	

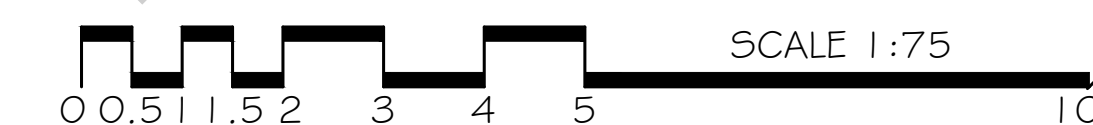

LOCATION MAP

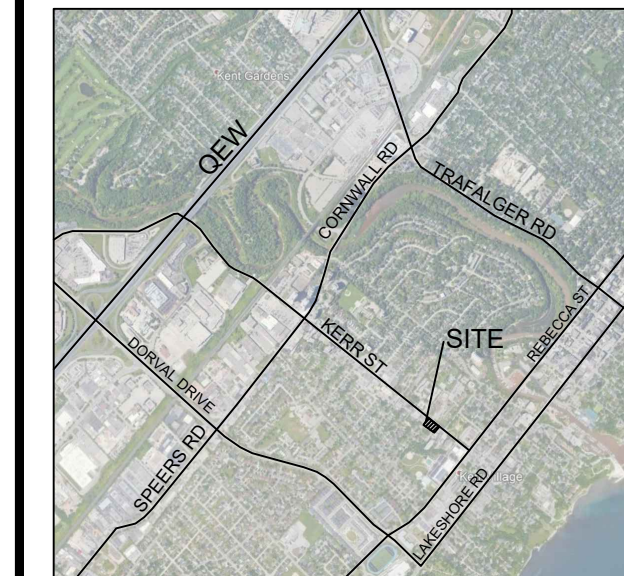

GENERAL NOTES

THE LOCATION OF PROPERTY LINES, ELEVATIONS AND FACILITIES ON THIS PLAN WERE DRAWN ON THE BASIS OF A DIGITAL SITE PLAN OR SURVEY DATA PROVIDED BY OTHER CONSULTANTS.

IT IS THE RESPONSIBILITY OF THE CLIENT AND HIS CONTRACTORS TO CONFIRM THE ACCURACY OF THE SETBACKS, LOCATIONS AND GRADES ETC. ANY VARIATIONS BETWEEN EXISTING CONDITIONS AND THIS PLAN SHOULD BE ADVISED ON SITE AND REPORTED TO THE CONSULTING LANDSCAPE ARCHITECT TO DETERMINE THE IMPACT OF THE VARIATIONS ON THE SUITABILITY OF THE PROPOSED DEVELOPMENT.

CONSTRUCTION MUST CONFORM TO ALL CODES AND REQUIREMENTS OF AUTHORITIES HAVING JURISDICTION.

REVISIONS

NO.	DATE	NOTES	BY
1	2020-06-12	SET UP DRAWING	KL

THESE LANDSCAPE DRAWINGS SHALL ONLY BE USED FOR THE PURPOSES INDICATED BELOW AS NOTED AND WHEN SIGNED BY THE CONSULTING LANDSCAPE ARCHITECT.

[Symbol]	CONCEPTUAL	[Symbol]	TENDER
[Symbol]	PRELIMINARY	[Symbol]	CONTRACT
[Symbol]	SITE PLAN	[Symbol]	CONSTRUCTION
[Symbol]	PERMIT	[Symbol]	AS-BUILT

HENRY KORTEKAAS & ASSOCIATES INC.
 LANDSCAPE ARCHITECTS, ARBORISTS, ENVIRONMENTAL & RECREATIONAL PLANNERS
 591 LIVERPOOL ROAD TEL: 905-889-5599
 PICKERING, ON L1W 1R1 EMAIL: INFO@HKLIA.CA

THESE DRAWINGS ARE INSTRUMENTS OF SERVICE AND THE LANDSCAPE ARCHITECT RETAINS OWNERSHIP OF THESE DRAWINGS. THEY ARE FOR SITE PLAN APPROVAL ONLY AND MAY REQUIRE FURTHER CONSTRUCTION DETAILING AND COORDINATION WITH OTHER ASSOCIATED PROFESSIONAL DESIGN SERVICES BEFORE ACTUAL TENDER AND CONSTRUCTION COMMENCES. DIMENSIONS ARE TO BE VERIFIED PRIOR TO CONSTRUCTION. DRAWINGS ARE NOT TO BE SCALED. IT IS ADVISED THAT CONTRACTORS CONTACT THE LANDSCAPE ARCHITECT PRIOR TO CONSTRUCTION TO ENSURE THE USE OF THE LATEST REVISED DRAWINGS. THE LANDSCAPE ARCHITECT IS NOT LIABLE FOR ERRORS OR OMISSIONS ARISING FROM UTILIZATION OF THESE PLANS BEFORE THE SAID DRAWINGS ARE SCALED, SIGNED AND DATED. AND THE LANDSCAPE ARCHITECT IS CONTRACTED TO PROVIDE CONSTRUCTION ADMINISTRATION AND CERTIFICATION SERVICES BY THE OWNER. ALL APPARENT DISCREPANCIES ARE TO BE REPORTED IN WRITING TO THE LANDSCAPE ARCHITECT BEFORE CONSTRUCTION COMMENCES.

PROJECT: 224 & 234 KERR STREET
 OAKVILLE, ON L6K 3A8

DRAWING: LANDSCAPE PLAN
 COURTYARD

DRAWN BY: KL SCALE: 1:75
 CHECKED BY: HJK DATE: 2020-06-12
 JOB NO.: 2020-052

L-L2
 DRAWING 4 of 7

File #2020-052

